


WINDOW SCHEDULE									
NO.	QTY	SIZE		FRAME		MATERIAL	GLASS	EGRESS	NOTES
		WIDTH	HEIGHT	COLOR	FINISH				
1	1	3'-1 1/2"	1'-5 1/2"	WHITE	3-1"	WHITE	-	NO	TRANSON
2	6	2'-1 1/2"	1'-5 1/2"	WHITE	3-1"	WHITE	-	NO	TRANSON
3	15	2'-5 1/2"	4'-9 1/2"	WHITE	2-5"	WHITE	-	NO	TRANSON
4	11	2'-5 1/2"	2'-5 1/2"	WHITE	2-5"	WHITE	-	NO	TRANSON
5	6	2'-1 1/2"	5'-11 1/2"	WHITE	2-1"	WHITE	-	NO	TRANSON
6	1	8'-0 1/2"	8'-0"	WHITE	8'-0"	WHITE	-	NO	TRANSON
7	1	12'-0 1/2"	3'-0 1/2"	WHITE	12'-0"	WHITE	-	NO	TRANSON
8	5	2'-9 1/2"	5'-5 1/2"	WHITE	5'-5"	WHITE	-	NO	TRANSON
9	3	2'-6 1/2"	3'-4 1/2"	WHITE	3'-4"	WHITE	-	NO	TRANSON

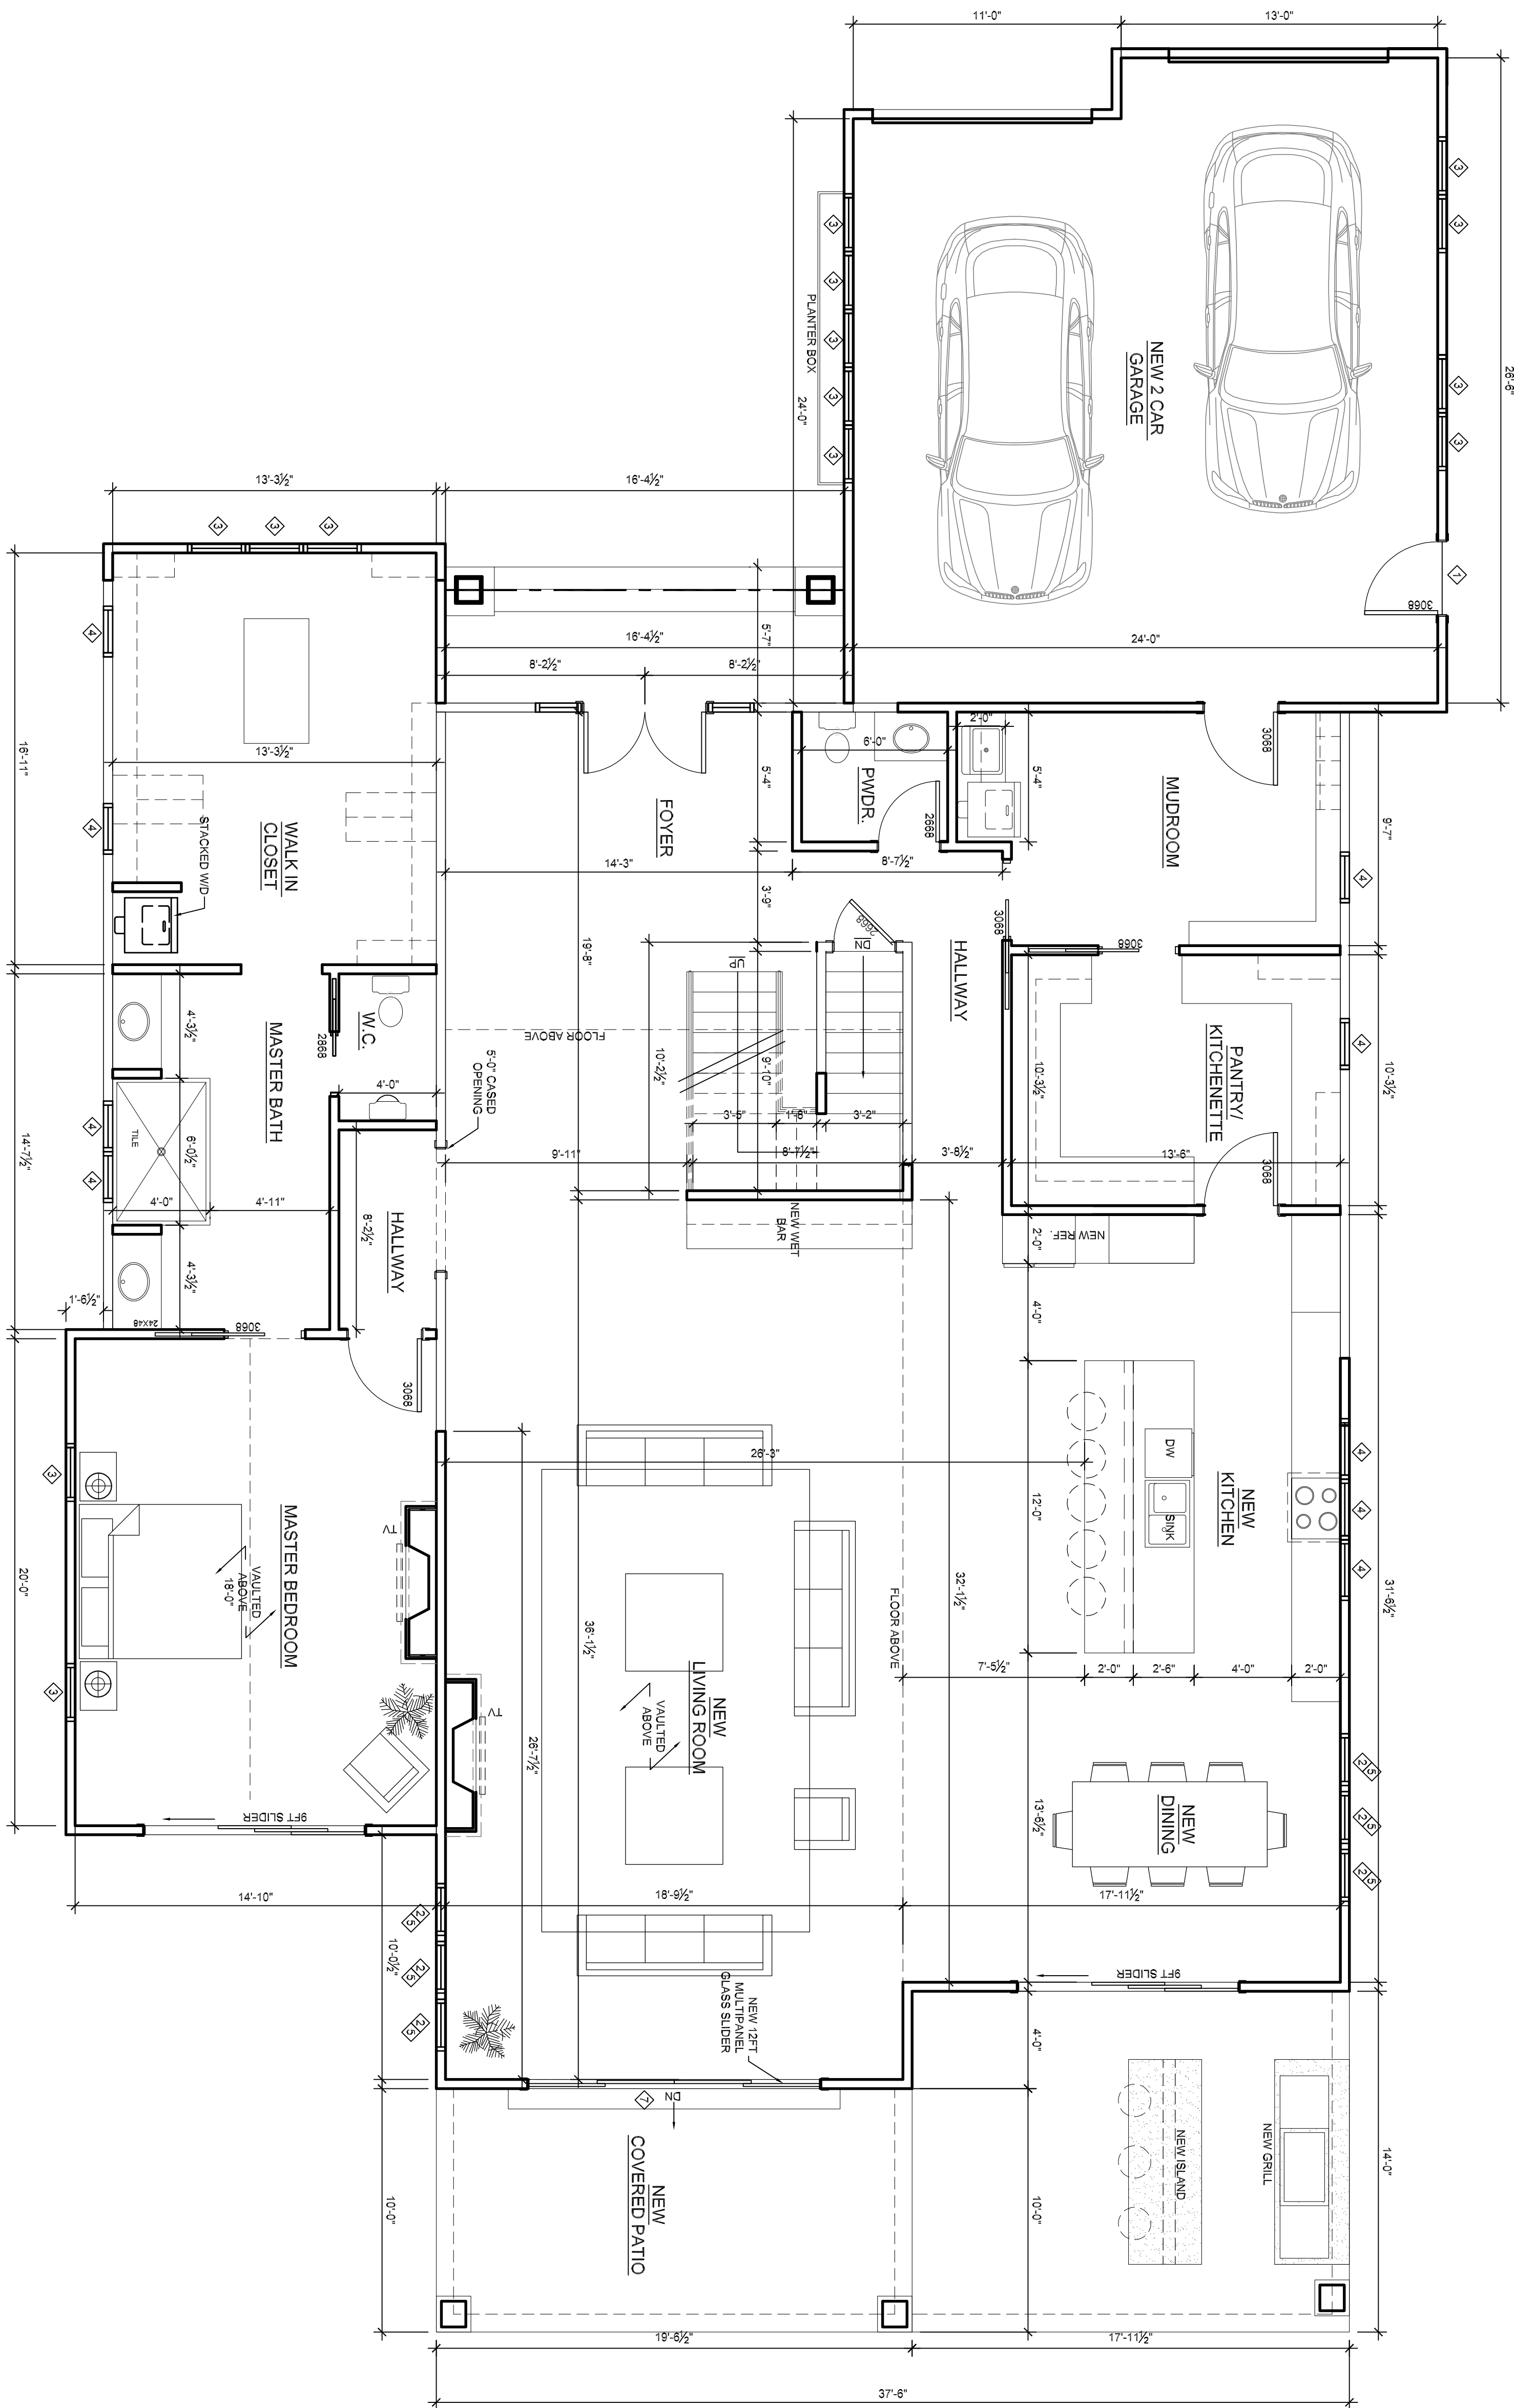


PROPOSED FIRST FLOOR PLAN

SCALE: 1/4" = 1'-0"

FIRST FLOOR ADDITION: 1,544 S.F.



LS ARCHITECTS
22082 LORAIN ROAD
FAIRVIEW PARK, OHIO 44126
PHONE 26-403-9654 FAX 440-76-8837

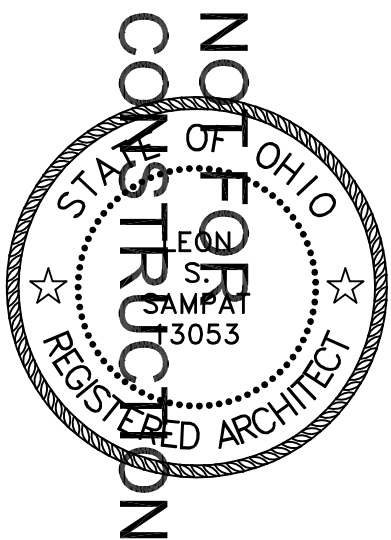

NEW ADDITION FOR:
CINTRON RESIDENCE
1932 WYNWOOD DR.
ROCKY RIVER, OHIO

JOB NO. 20-158

DATE: 02.08.2021

ISSUE:

SHEET:

A1.1