



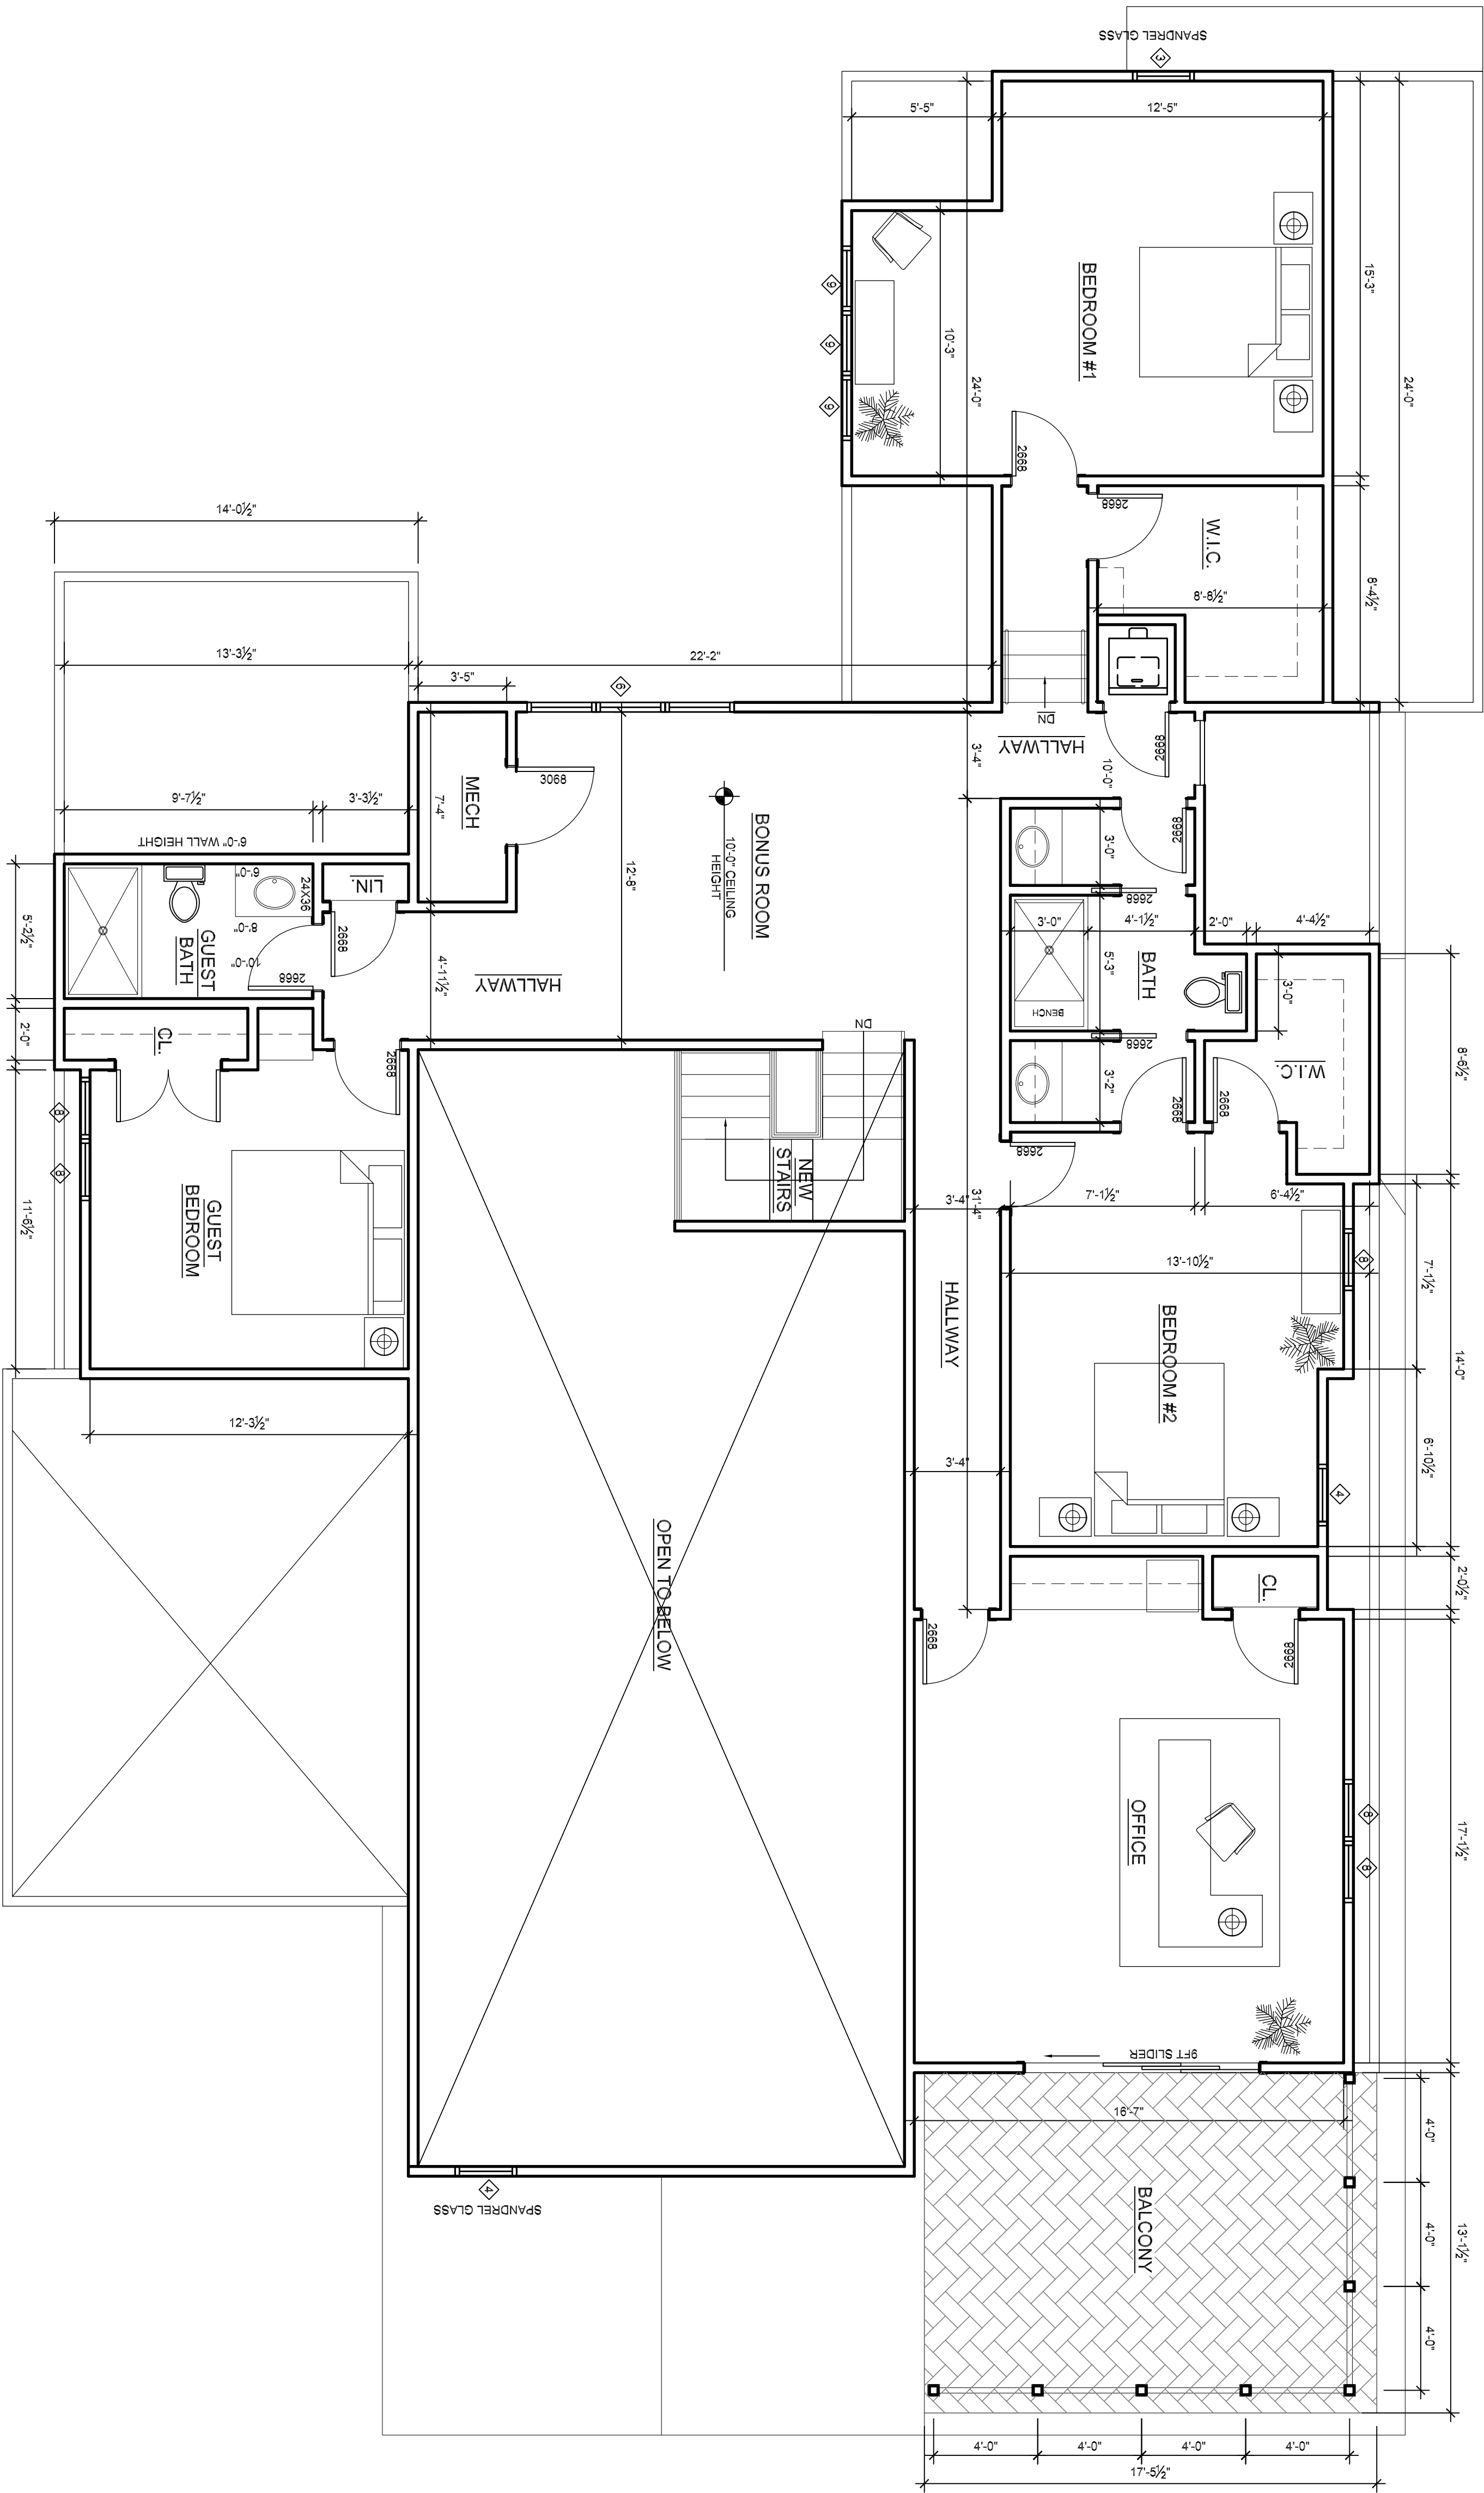

PROPOSED SECOND FLOOR PLAN

 


SCALE: 1/4" = 1'-0"

SECOND FLOOR: 1,777 S.F.

NEW ADDITION FOR:
CINTRON RESIDENCE
1932 WYNWOOD DR.
ROCKY RIVER, OHIO

LEON S. SAWYER
LICENSE # 1533
EXPIRATION DATE 12/31/2021

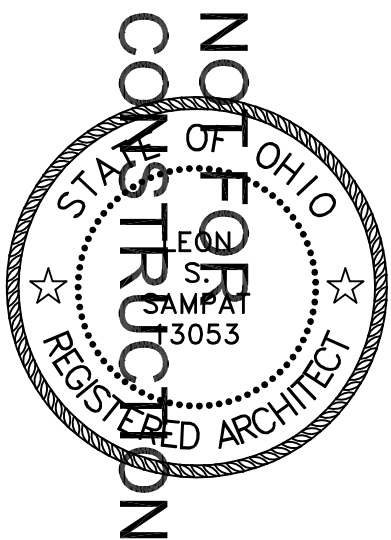

LS ARCHITECTS

22082 LORAIN ROAD
FAIRVIEW PARK, OHIO 44126
PHONE 26-403-9654 FAX 440-76-8837

REV. DATE