


REV	DATE

LS ARCHITECTS
22082 LORAN ROAD
FAIRVIEW PARK, OHIO 44126
PHONE 26-403-9854 FAX 440-716-8837

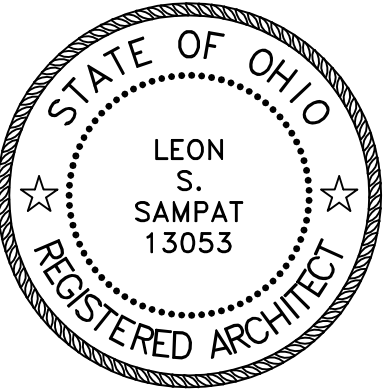

LEON S. SAMPAT
LICENSE# 13053
EXPIRATION DATE 12/31/2023

NEW ADDITION FOR:
CINTRON RESIDENCE
1932 WYNWOOD DR.
ROCKY RIVER, OHIO


JOB NO. 20-158

DATE: 02.08.2021

ISSUE:

SHEET:

SP-1

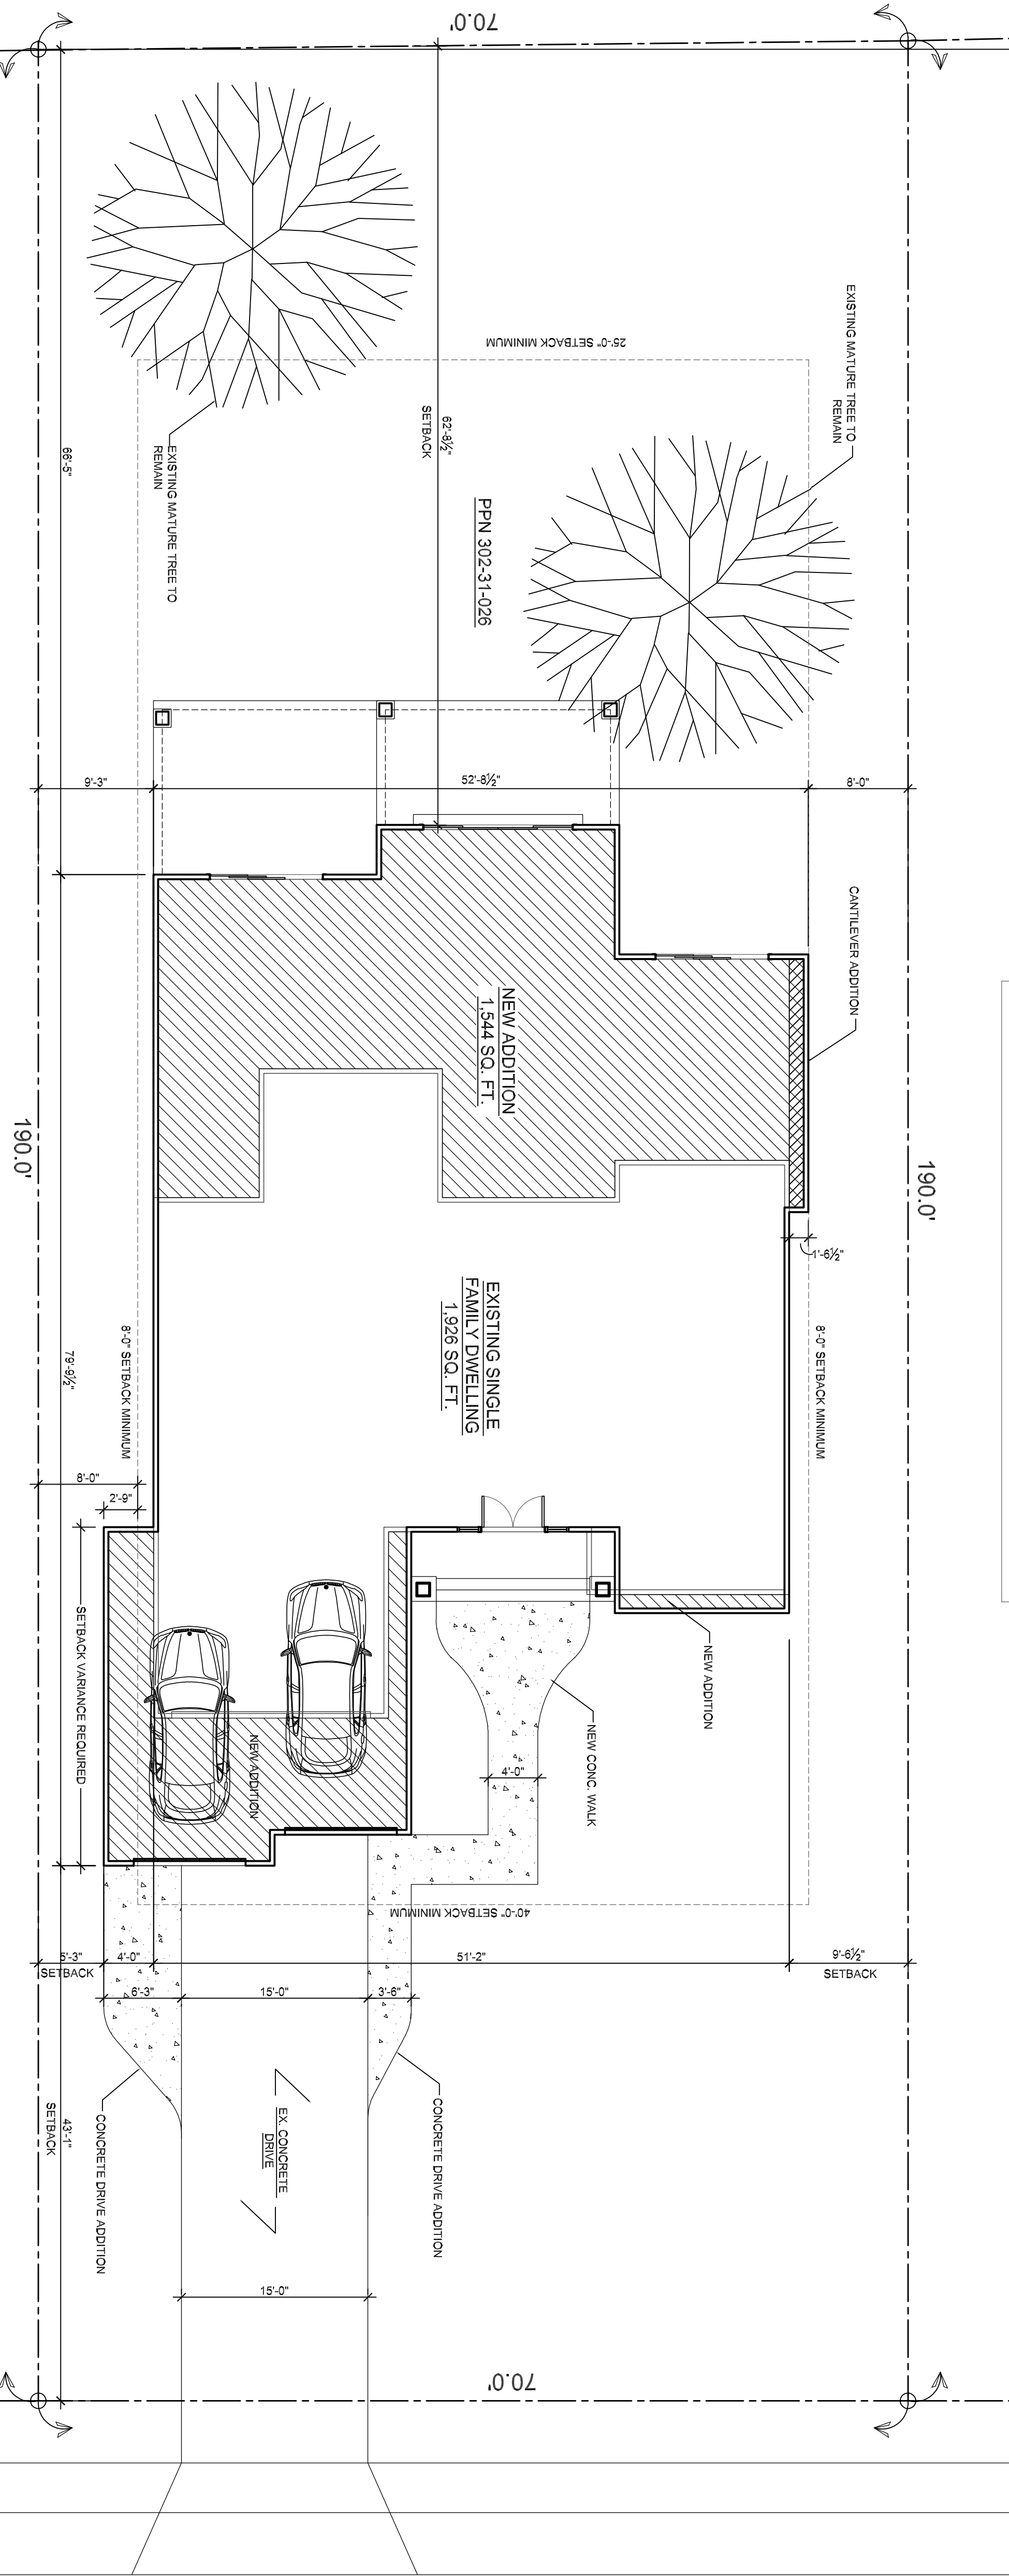

WYNWOOD DRIVE

PROPOSED SITE PLAN

SCALE: 1/8" = 1'-0"



SITE AREA: 13,300 S.F.
BLDG FOOTPRINT: 3,428 S.F.
LOT COVERAGE: 25%