



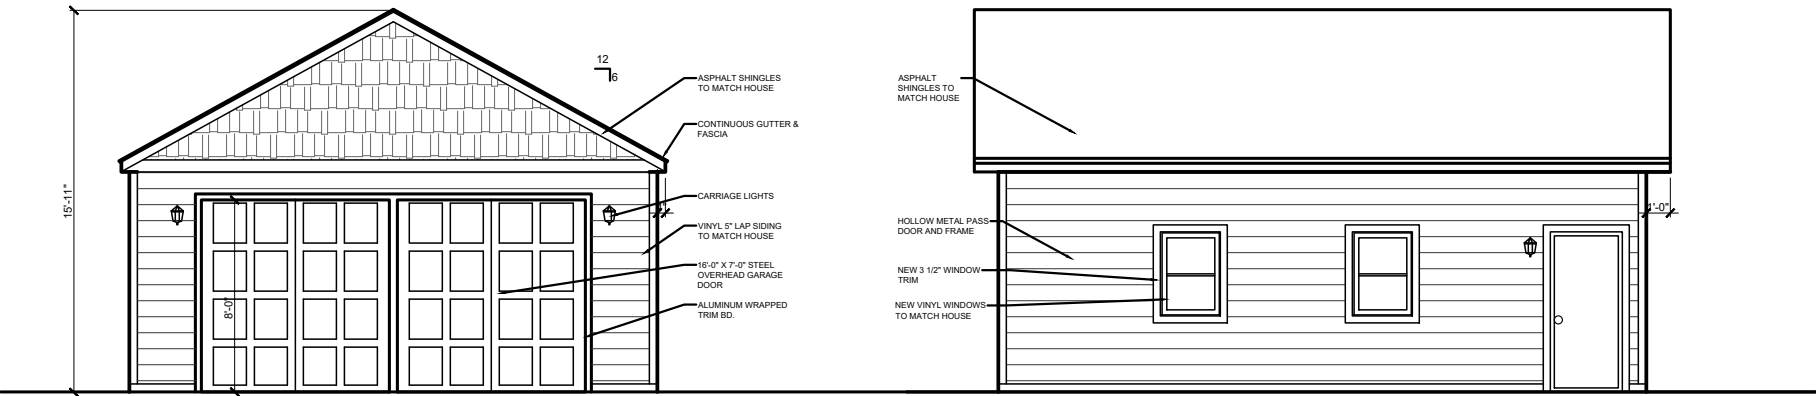


2 EAST ELEVATION
A-3 SCALE: 1/8"=1'-0"

3 NORTH ELEVATION
A-3 SCALE: 1/8"=1'-0"

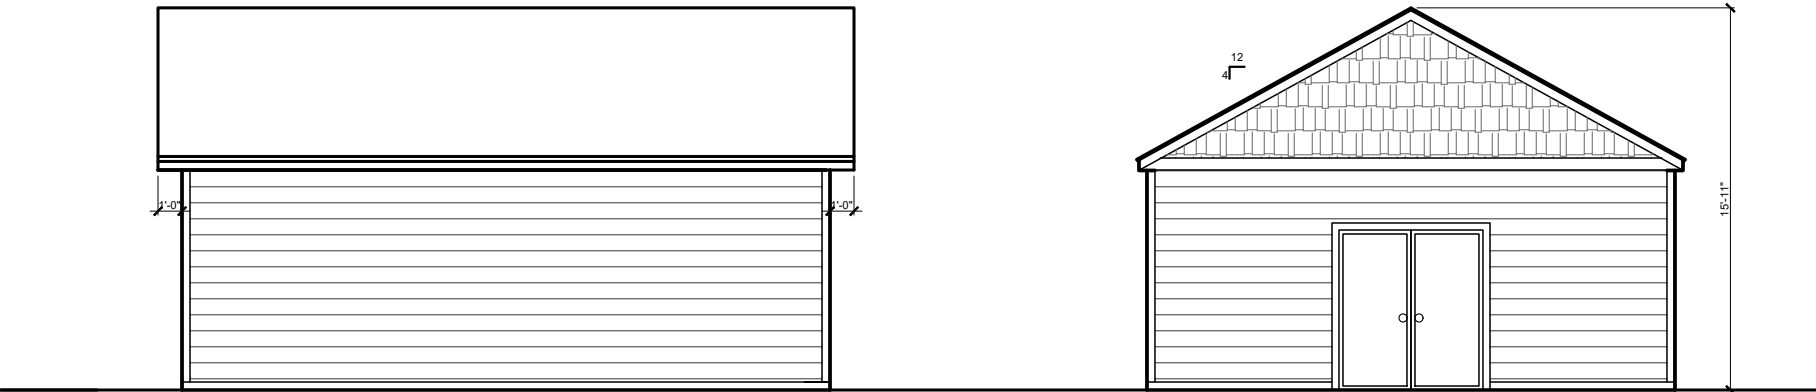


4 SOUTH ELEVATION
A-3 SCALE: 1/8"=1'-0"


5 WEST ELEVATION
A-3 SCALE: 1/8"=1'-0"

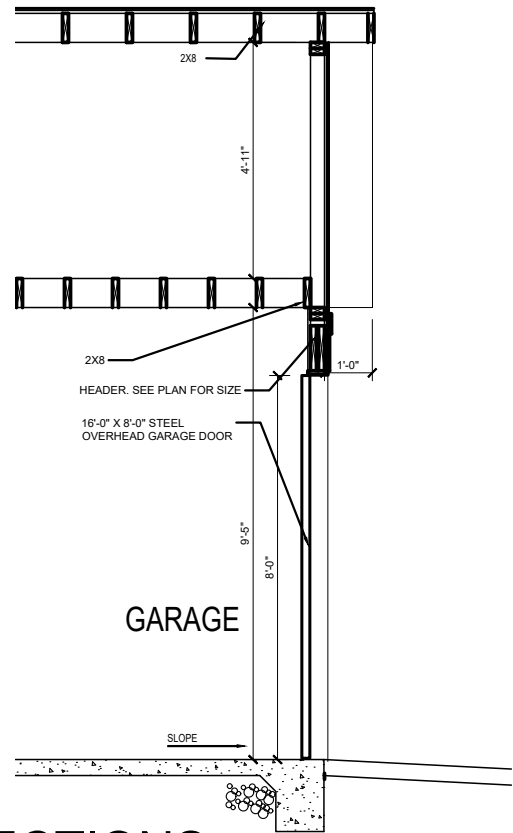

1 SECTIONS
A-3 SCALE: 1/4"=1'-0"

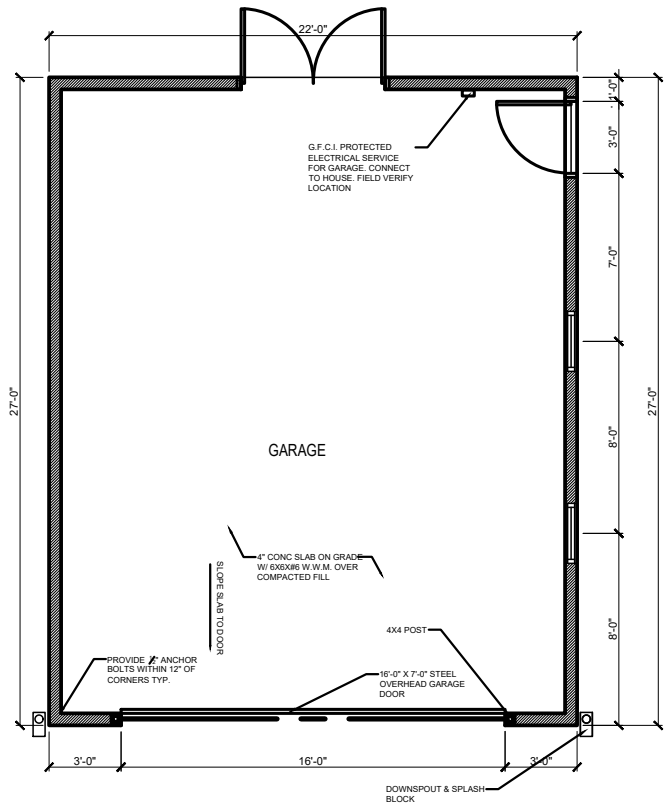

6 GARAGE FLOOR PLAN
A-3 SCALE: 1/8"=1'-0"

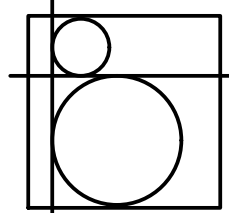

BRANDT
ARCHITECTURE, LLC

2220 Wooster Rd.
Rocky River, OH 44116
440-865-1824
brandtarchitecture.com

9/14/23 BZA

MALLOY RESIDENCE
1372 HOMELAND DR
ROCKY RIVER, OHIO 44116

GARAGE

A-3