


# AIELLO ADDITION

## 20019 RIVERWOOD AVE.

SCOPE OF WORK:  
A 2 STORY 1044 SF ADDITION AND 93 SF 2ND  
FLOOR ADDITION TO THE EXISTING HOME TO  
INCLUDE EXPANDED KITCHEN, NEW FAMILY  
ROOM, 1.5 BATH, LAUNDRY, MUDROOM, TWO  
BEDROOMS, WALK IN CLOSET AND REAR  
ENTRY PORCH

LOT COVERAGE:	
LOT SIZE:	= 6825 SF
EXIST. HOUSE TO REMAIN	= 675 SF
EXIST. GARAGE TO REMAIN	= 369 SF
ADDITION	= 522 SF
TOTAL :	= 1566 SF = 23%

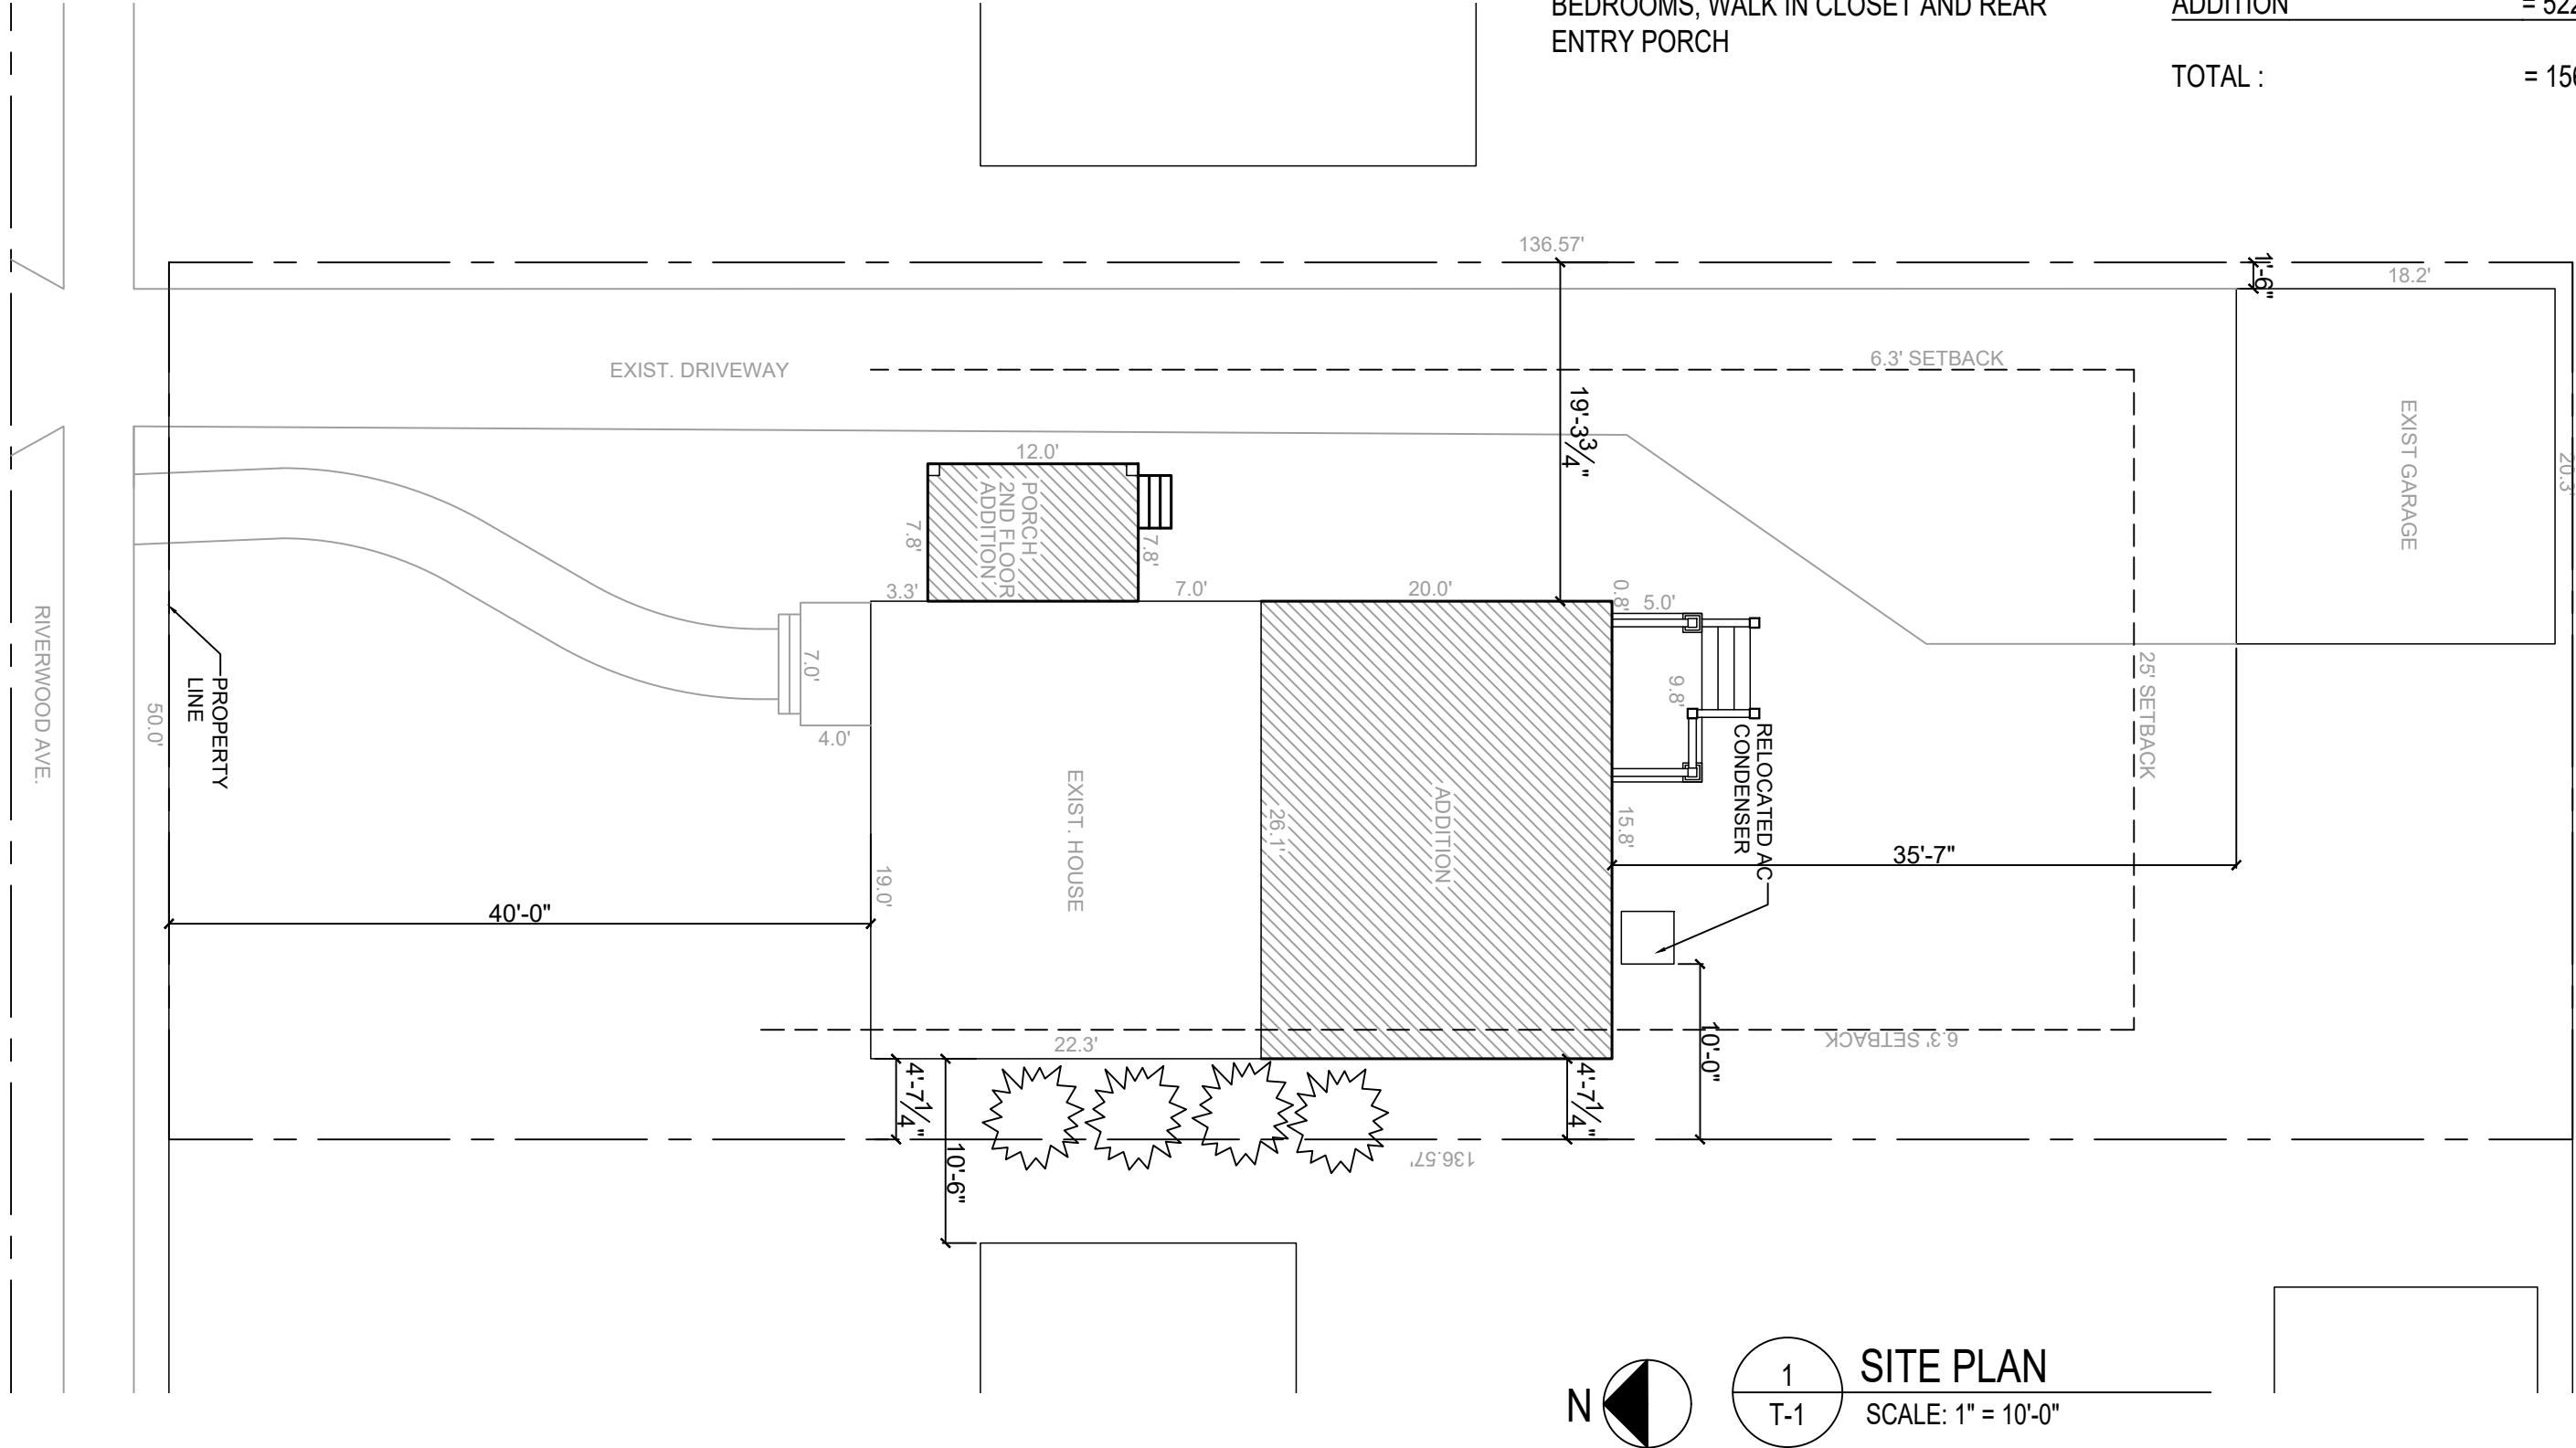

1  
T-1

SITE PLAN

SCALE: 1" = 10'-0"