


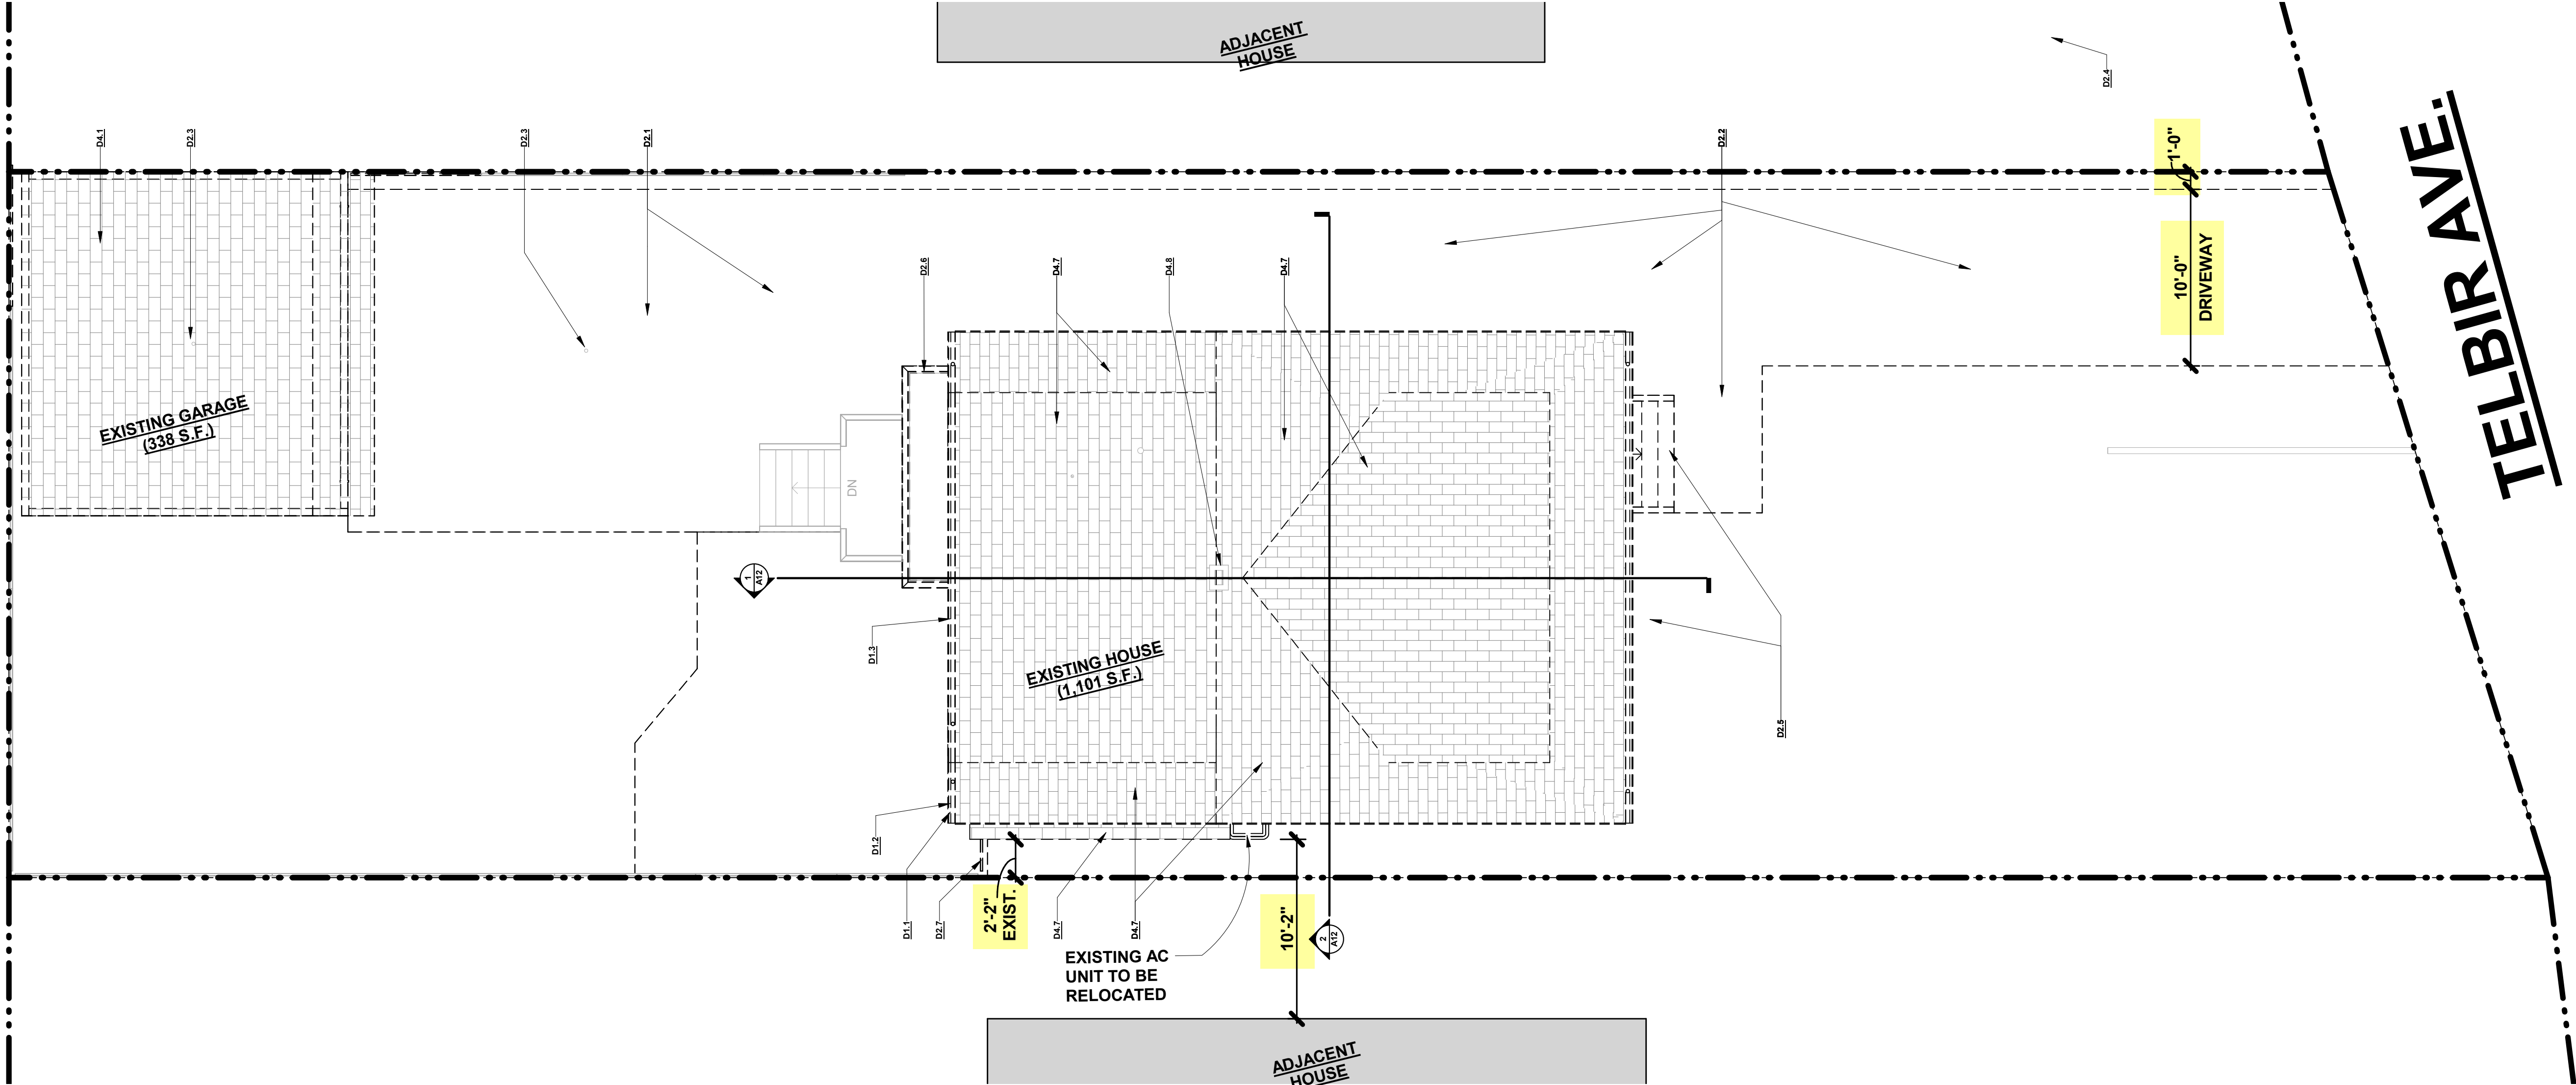

SITE PLAN - DEMOLITION
SCALE: 3/16" = 1'-0"

LOT COVERAGE - EXISTING	
LOT SQ. FT.	5,440 (PER GIS)
EXISTING HOUSE:	1,101 S.F.
EXISTING GARAGE:	338 S.F.
TOTAL:	1,439 S.F. (26.5%)

NOTE:
SQUARE FOOTAGES SHOWN ARE SURFACE AREAS OF ROOFING.