


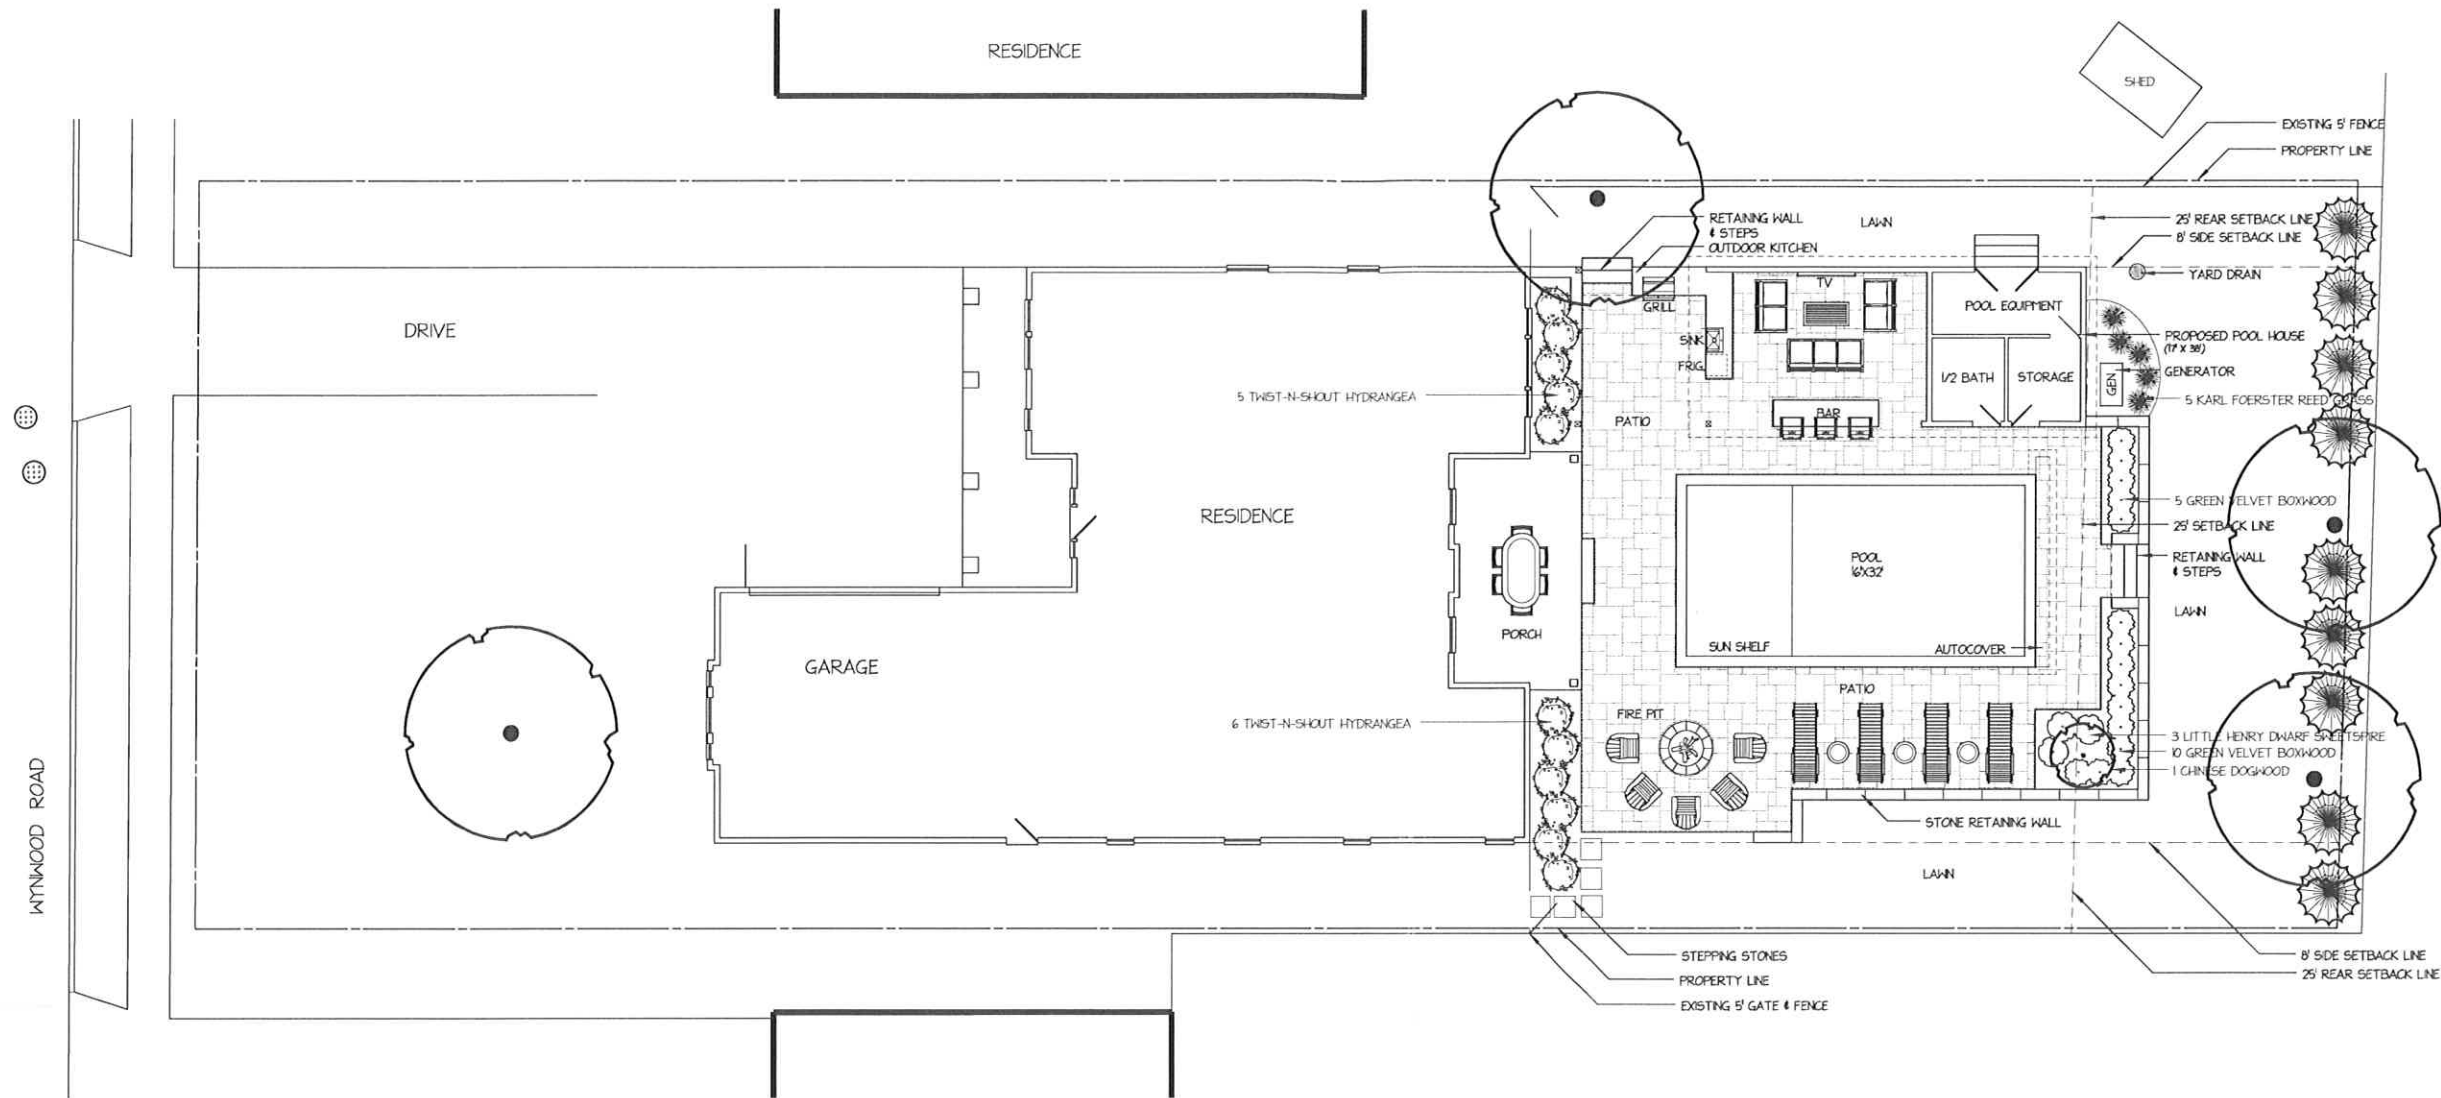


SITE PLAN

SCALE: 1/8" = 1' - 0"




NOTE: PRIOR TO CONSTRUCTION, CONTACT O.U.P.S. @ 8-H TO LOCATE UTILITIES.

Qty.	Botanical Name	Common Name
Flowering Trees		
1	Cornus kousa	CHINESE DOGWOOD
Shrubs		
15	Buxus sp. 'Green Velvet'	GREEN VELVET BOXWOOD
11	Hydrangea macrophylla 'Twist-n-Shout'	TWIST-N-SHOUT HYDRANGEA
3	Ilex virginica 'Little Henry'	LITTLE HENRY DWARF SWEETSPIRE
Ornamental Grasses		
5	Calamagrostis 'Karl Foerster'	KARL FOERSTER REED GRASS

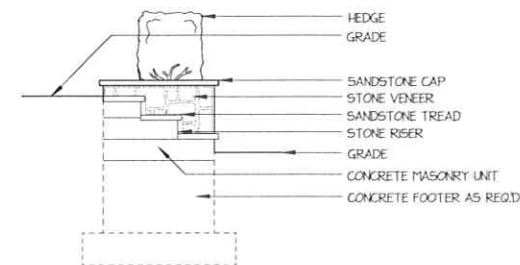

RETAINING WALL SECTION

SCALE: 3/8" = 1' - 0"

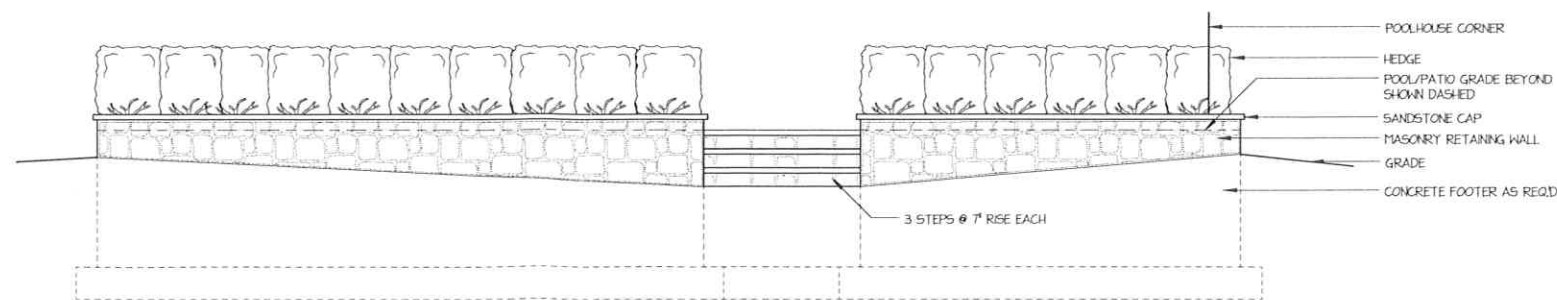

RETAINING WALL ELEVATION

SCALE: 3/8" = 1' - 0"

NOTES



Landscape Design and Construction

PREPARED BY:

NEW VISTA ENTERPRISES, INC.
P.O. BOX 21313
CLEVELAND, OHIO 44121

PHONE: 216-291-1100

WEB: WWW.NEWVISTAENT.COM

NO.	DATE	DESCRIPTION
1	6/16/25	REVISED FOR CITY REVIEW
2	5/27/25	FOR CITY APPROVAL
3		
4		
MASTER PLAN

POOL & POOLHOUSE FOR:

THE NAEM RESIDENCE

1839 WYNWOOD ROAD
ROCKY RIVER, OHIO 44116

SCALE: 1/8" = 1' - 0"

DRAWN BY: WH

CHECKED BY:

DATE:


DATE OF PRINT:

PROJECT NO:

SHEET NO:

1/2

Powered by Synology

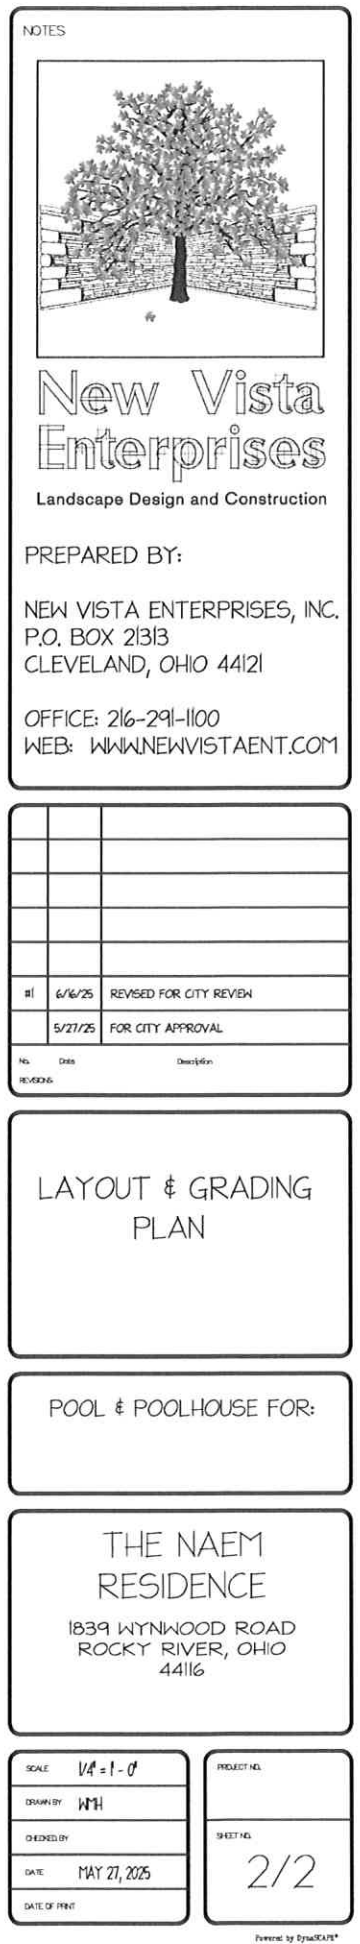

SCALE: 1/4" = 1' - 0"