



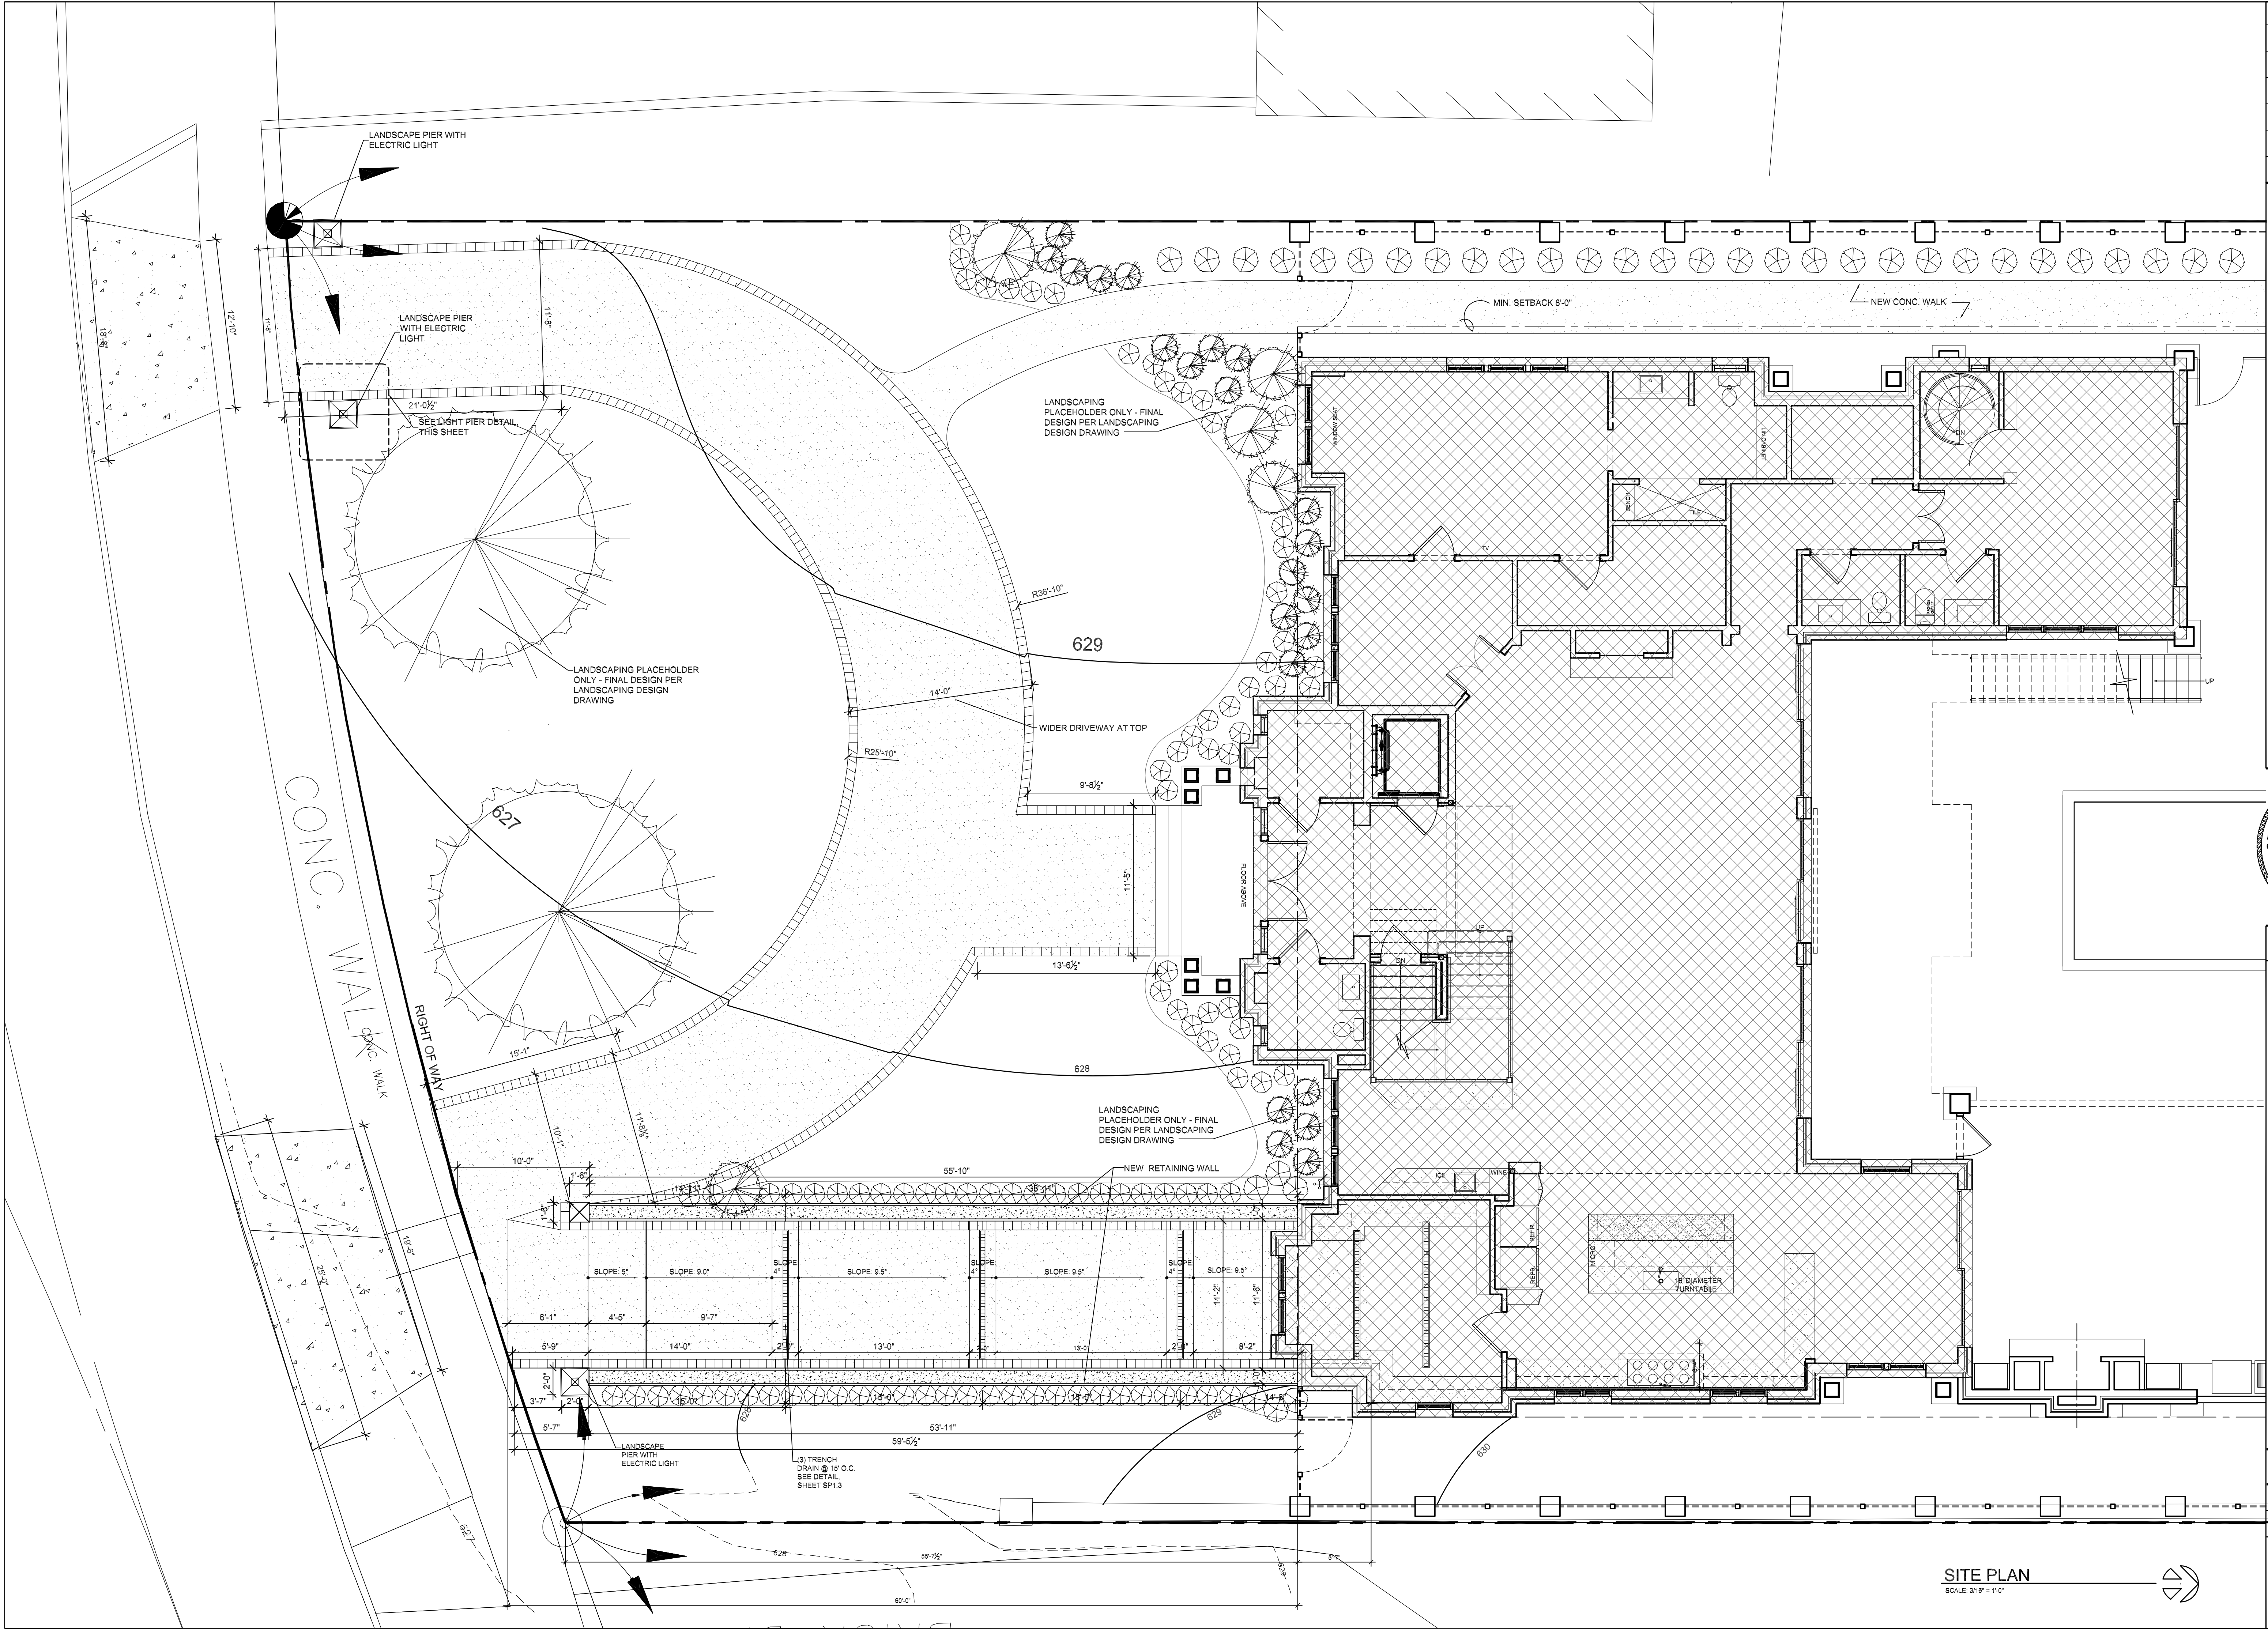

REV.	DATE

LS ARCHITECTS
22082 LORAN ROAD
FAIRVIEW PARK, OHIO 44126
PHONE 26-403-8854 FAX 440-76-8837

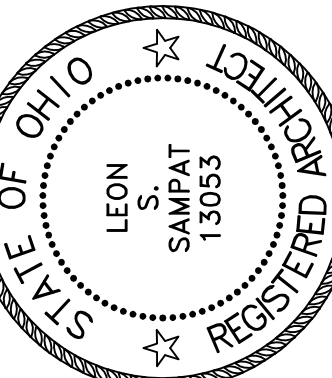

LEON S. SAMPAT
LICENSE # 13053
EXPIRATION DATE 12/31/2025


CLARK RESIDENCE
21280 AVALON DRIVE
ROCKY RIVER, OHIO 44116

JOB NO: 20-170
DATE: 08.12.2025
ISSUE: FOR PERMIT
SHEET:

SP1.4

SITE PLAN
SCALE: 3/16" = 1'-0"




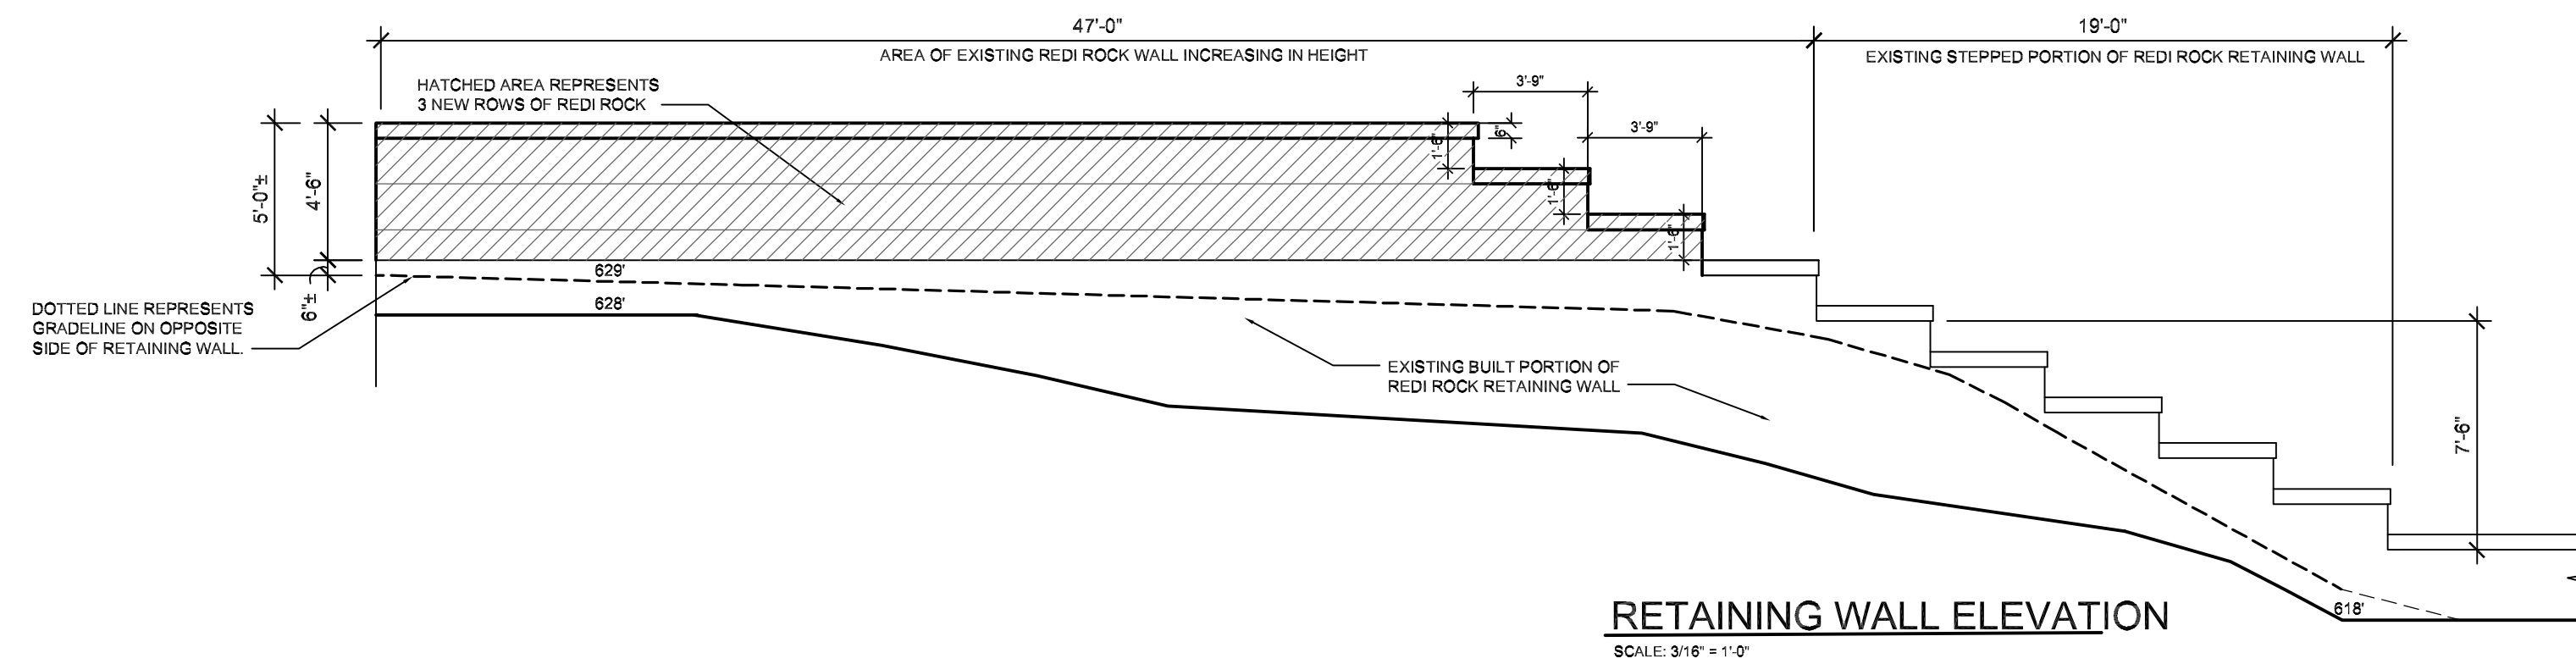

PROPOSED VIEW OF RETAINING WALL




EXISTING VIEW OF RETAINING WALL

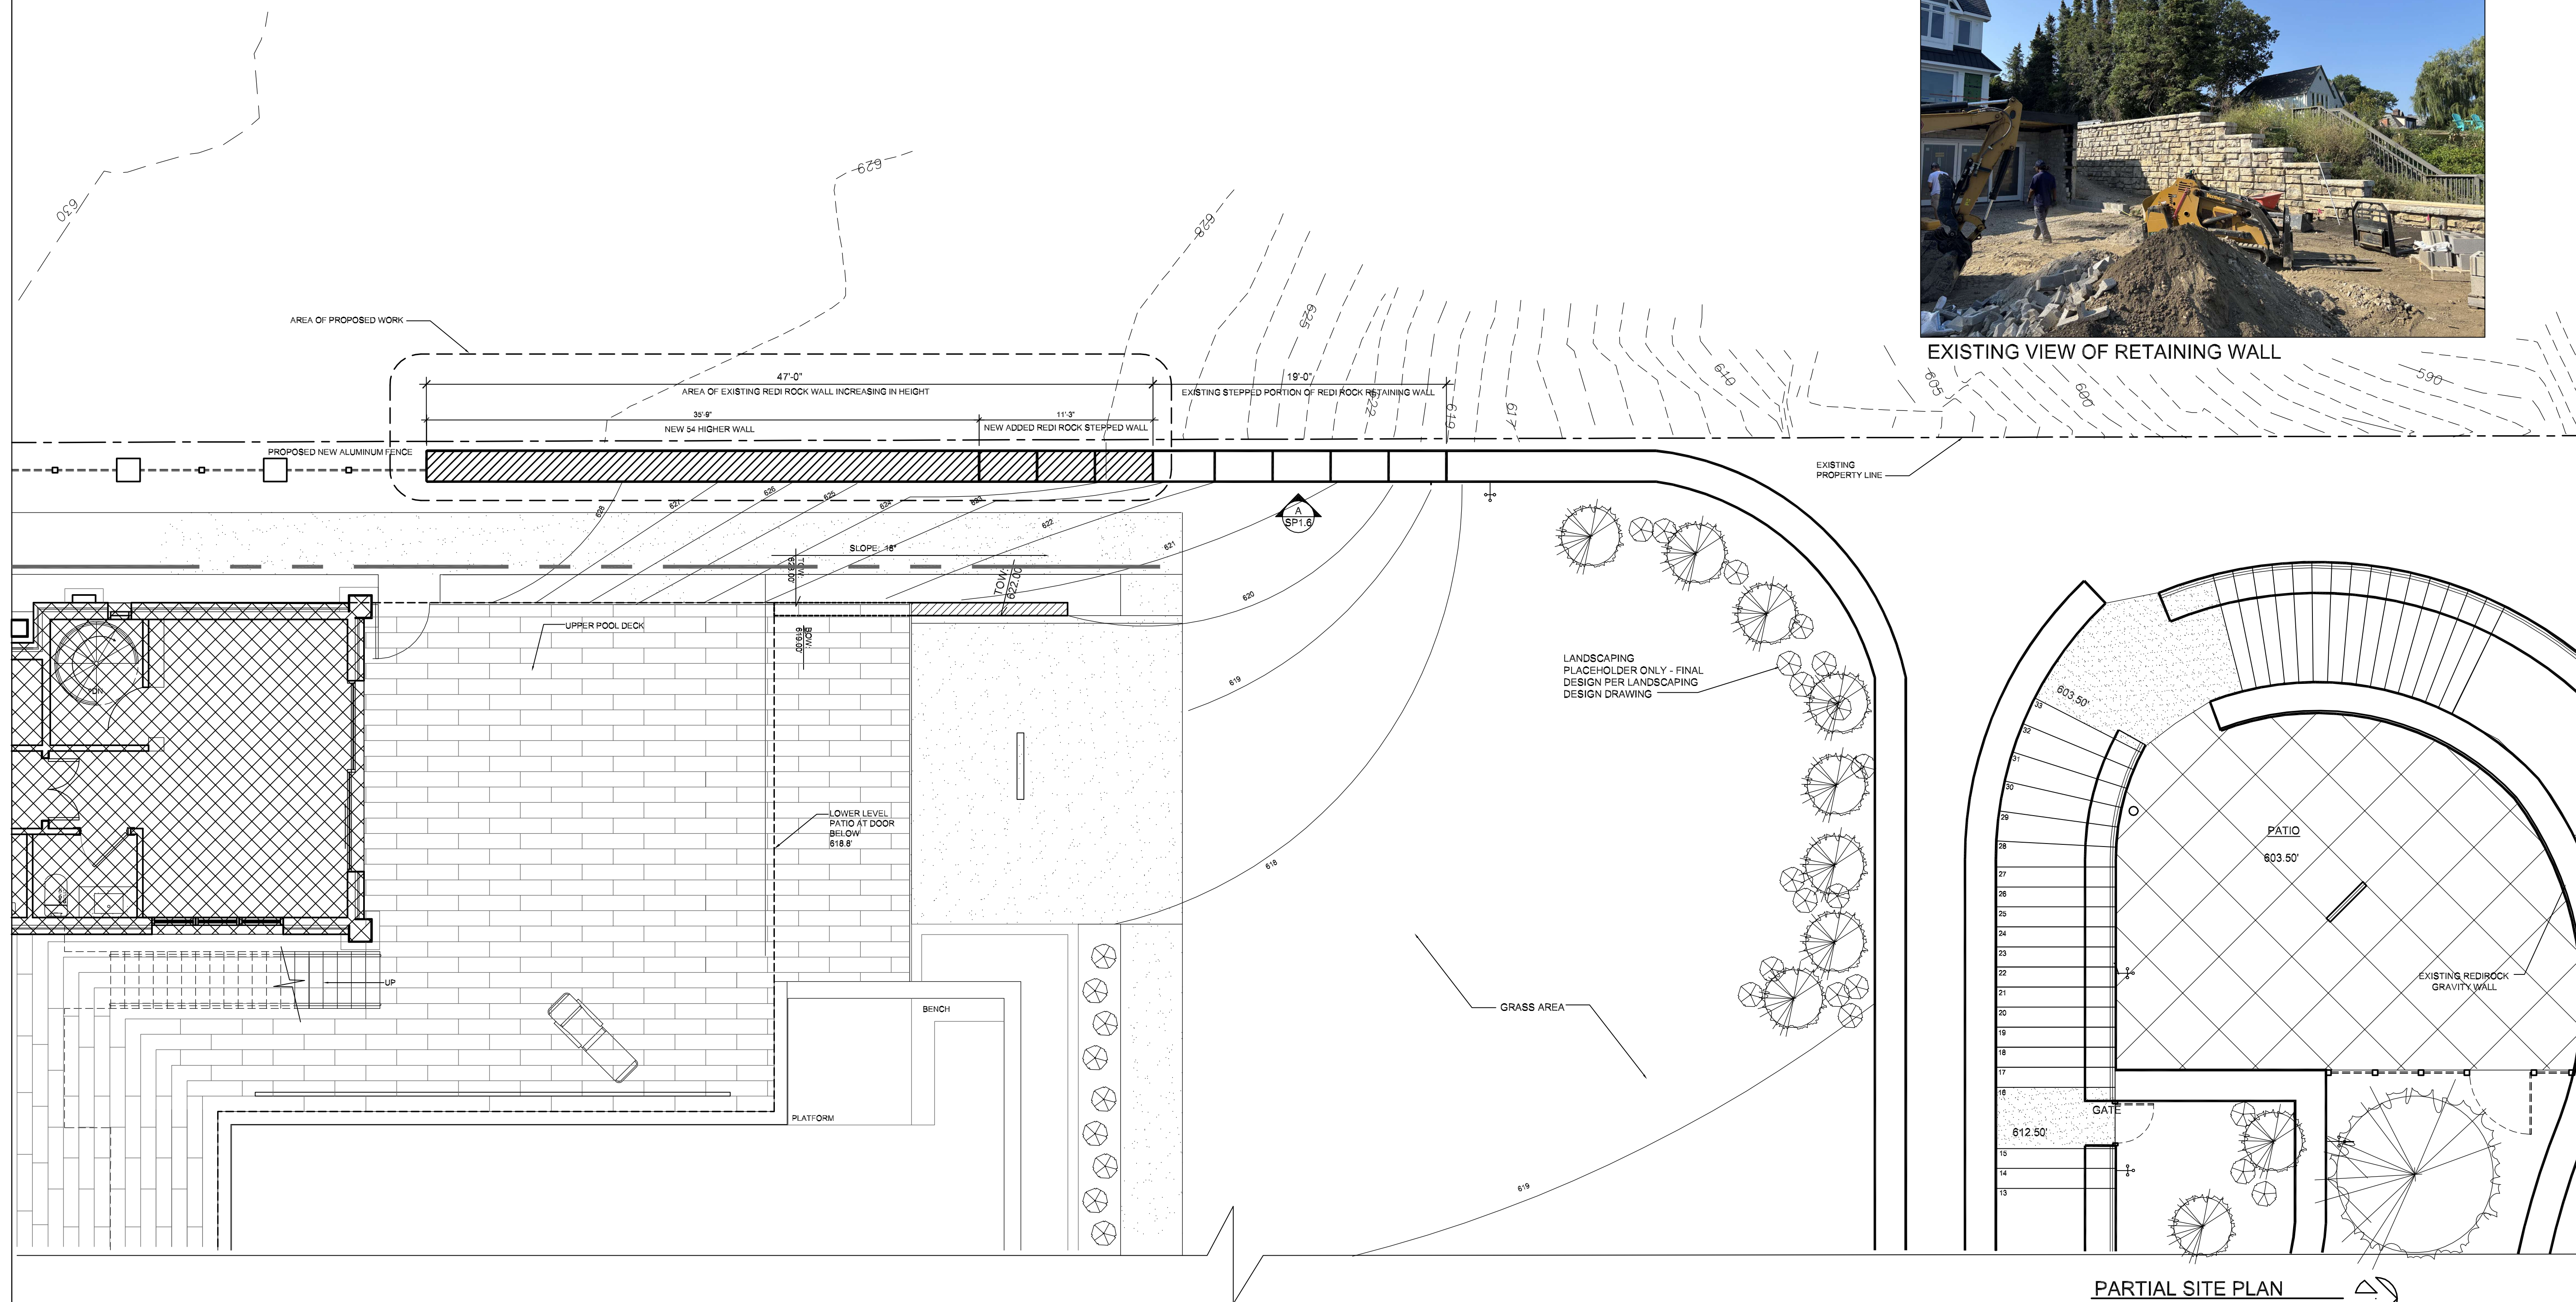

REV.	DATE

LS ARCHITECTS
22082 LORAN ROAD
FAIRVIEW PARK, OHIO 44126
PHONE 26-403-9654 FAX 440-76-8837



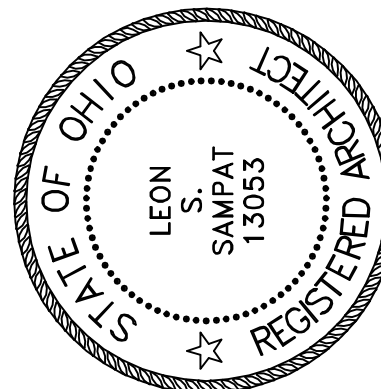


LEON S. SAMPAT
LICENSEE 13053
EXPIRATION DATE 12/31/2025


CLARK RESIDENCE
21280 AVALON DRIVE
ROCKY RIVER, OHIO 44116

JOB NO: 20-170
DATE: 08.12.2025
ISSUE: FOR PERMIT


SHEET:
SP1.6

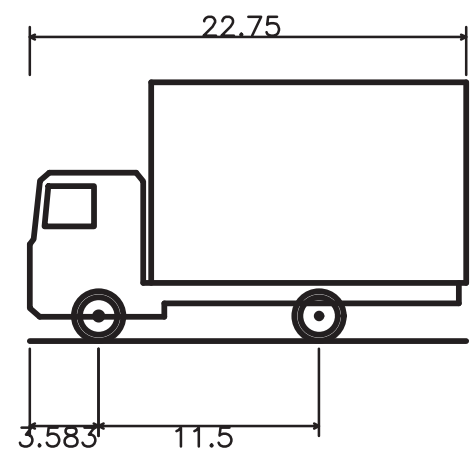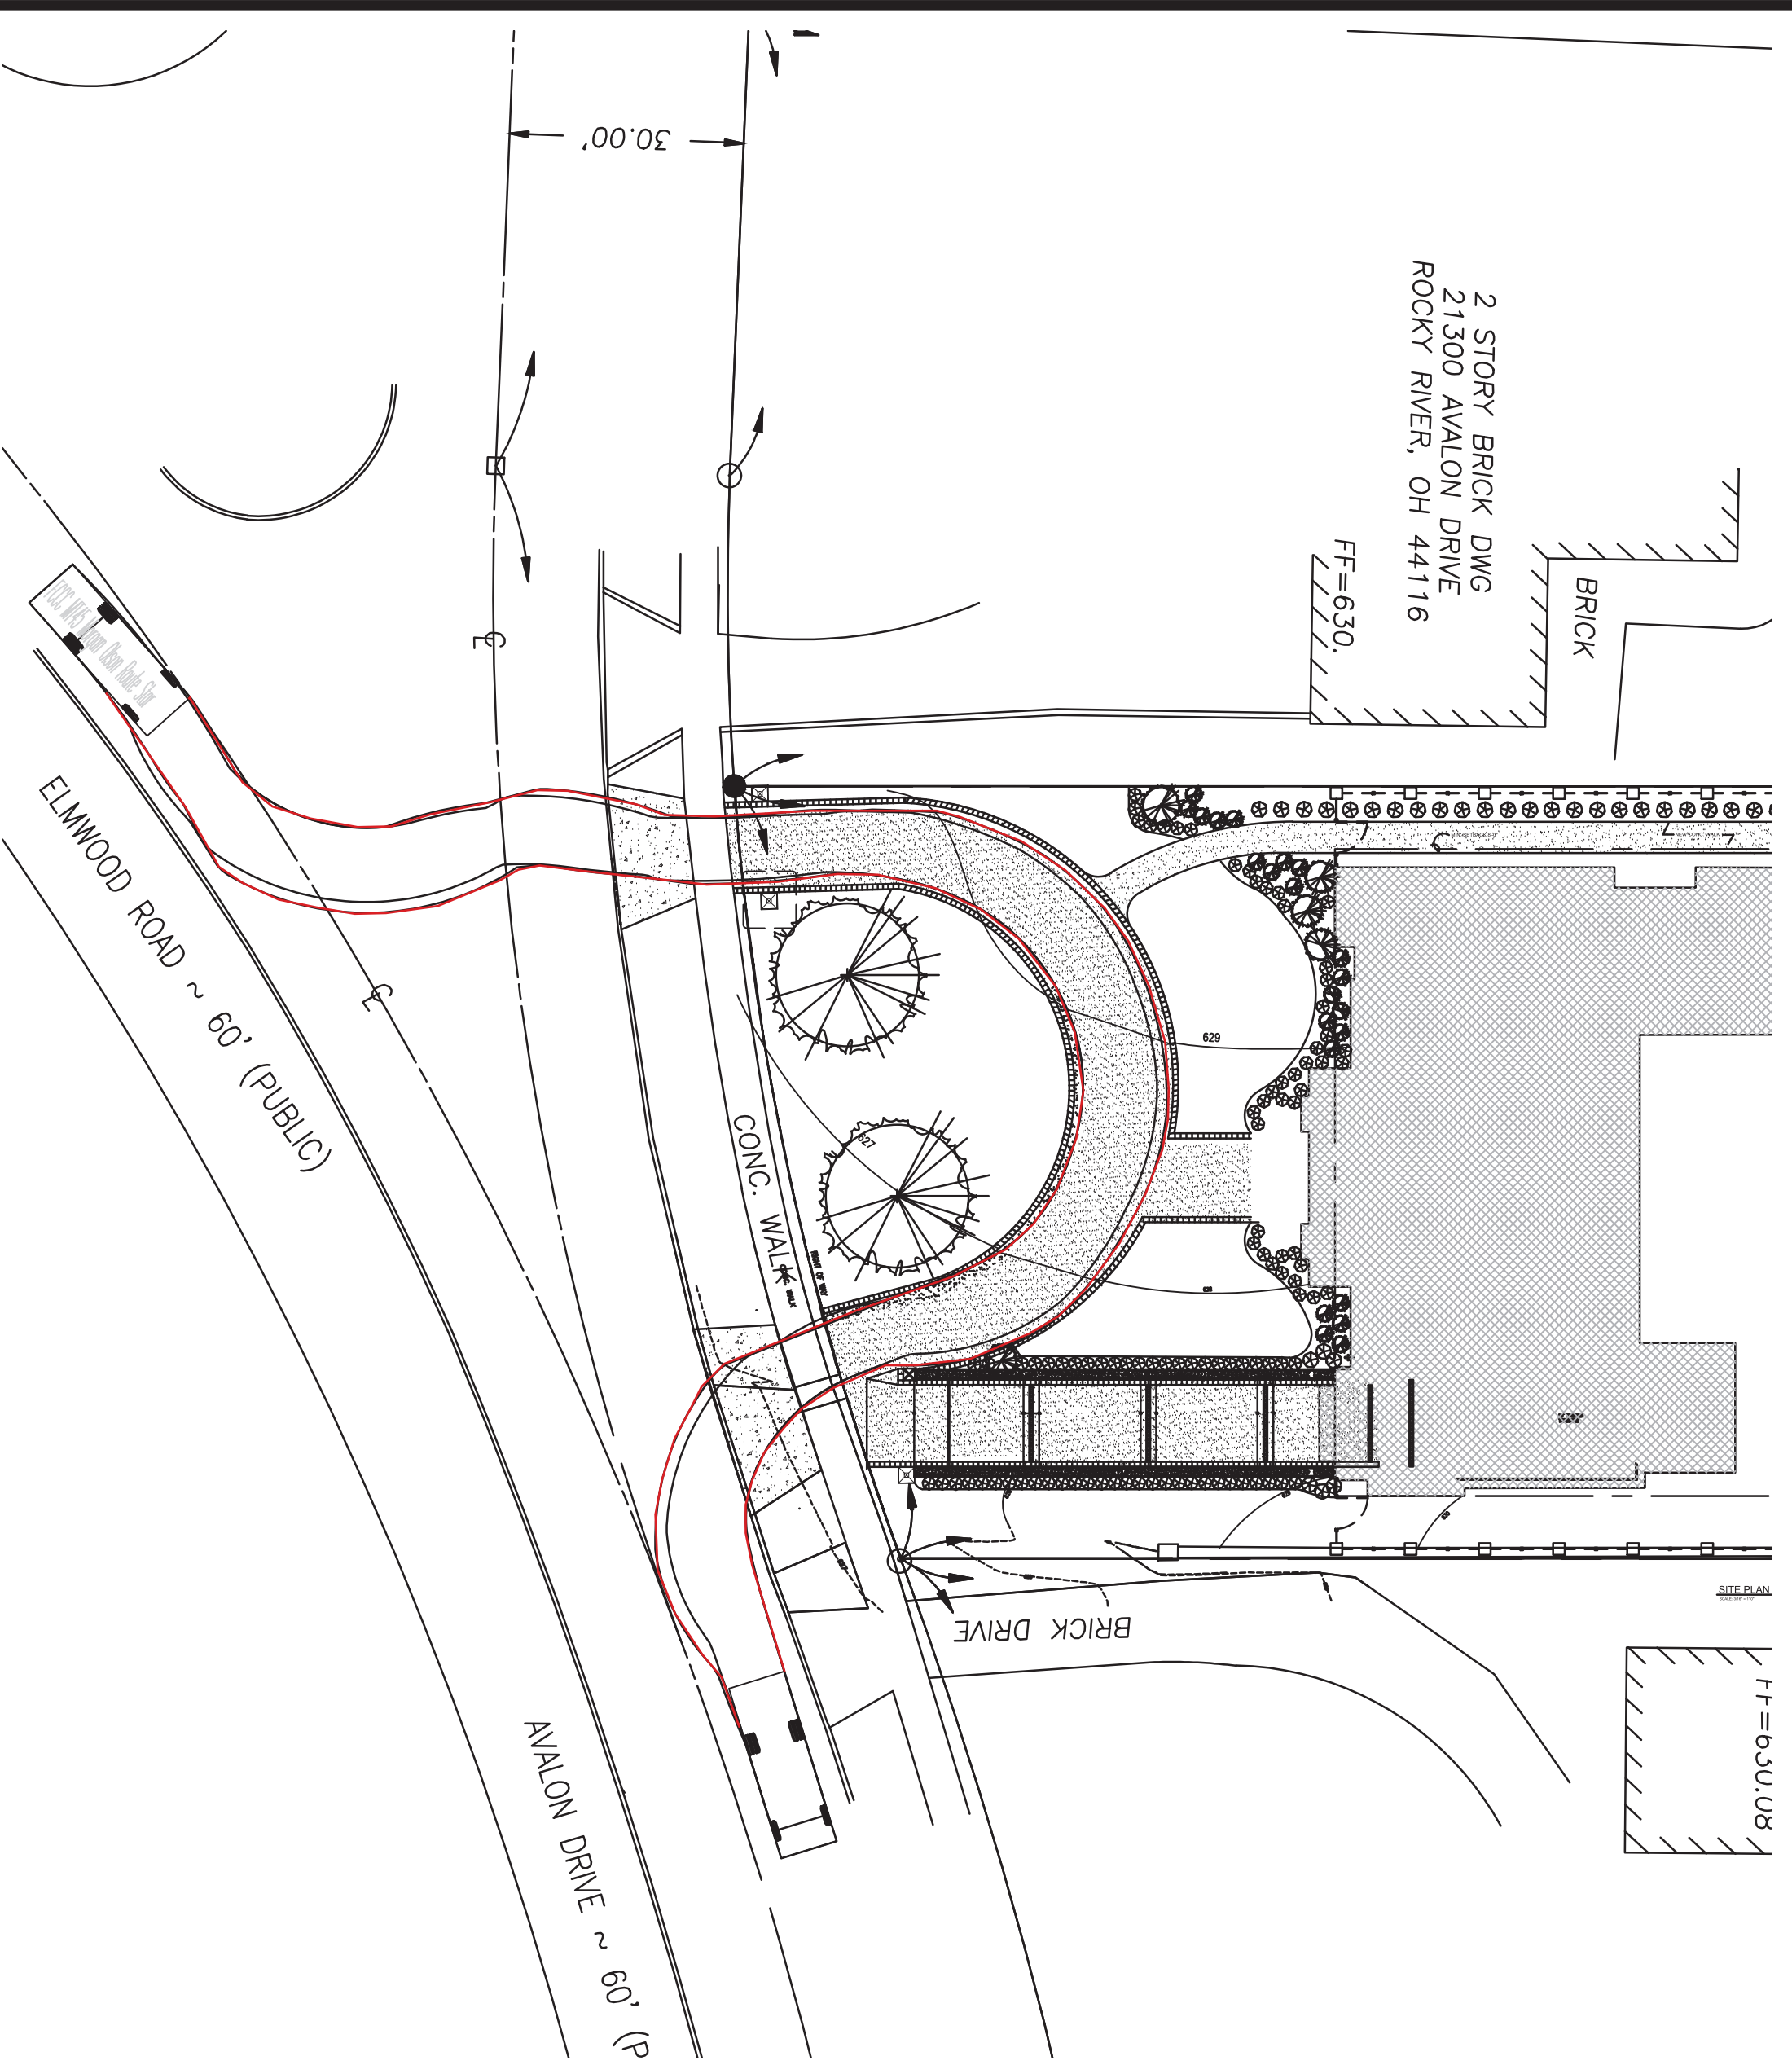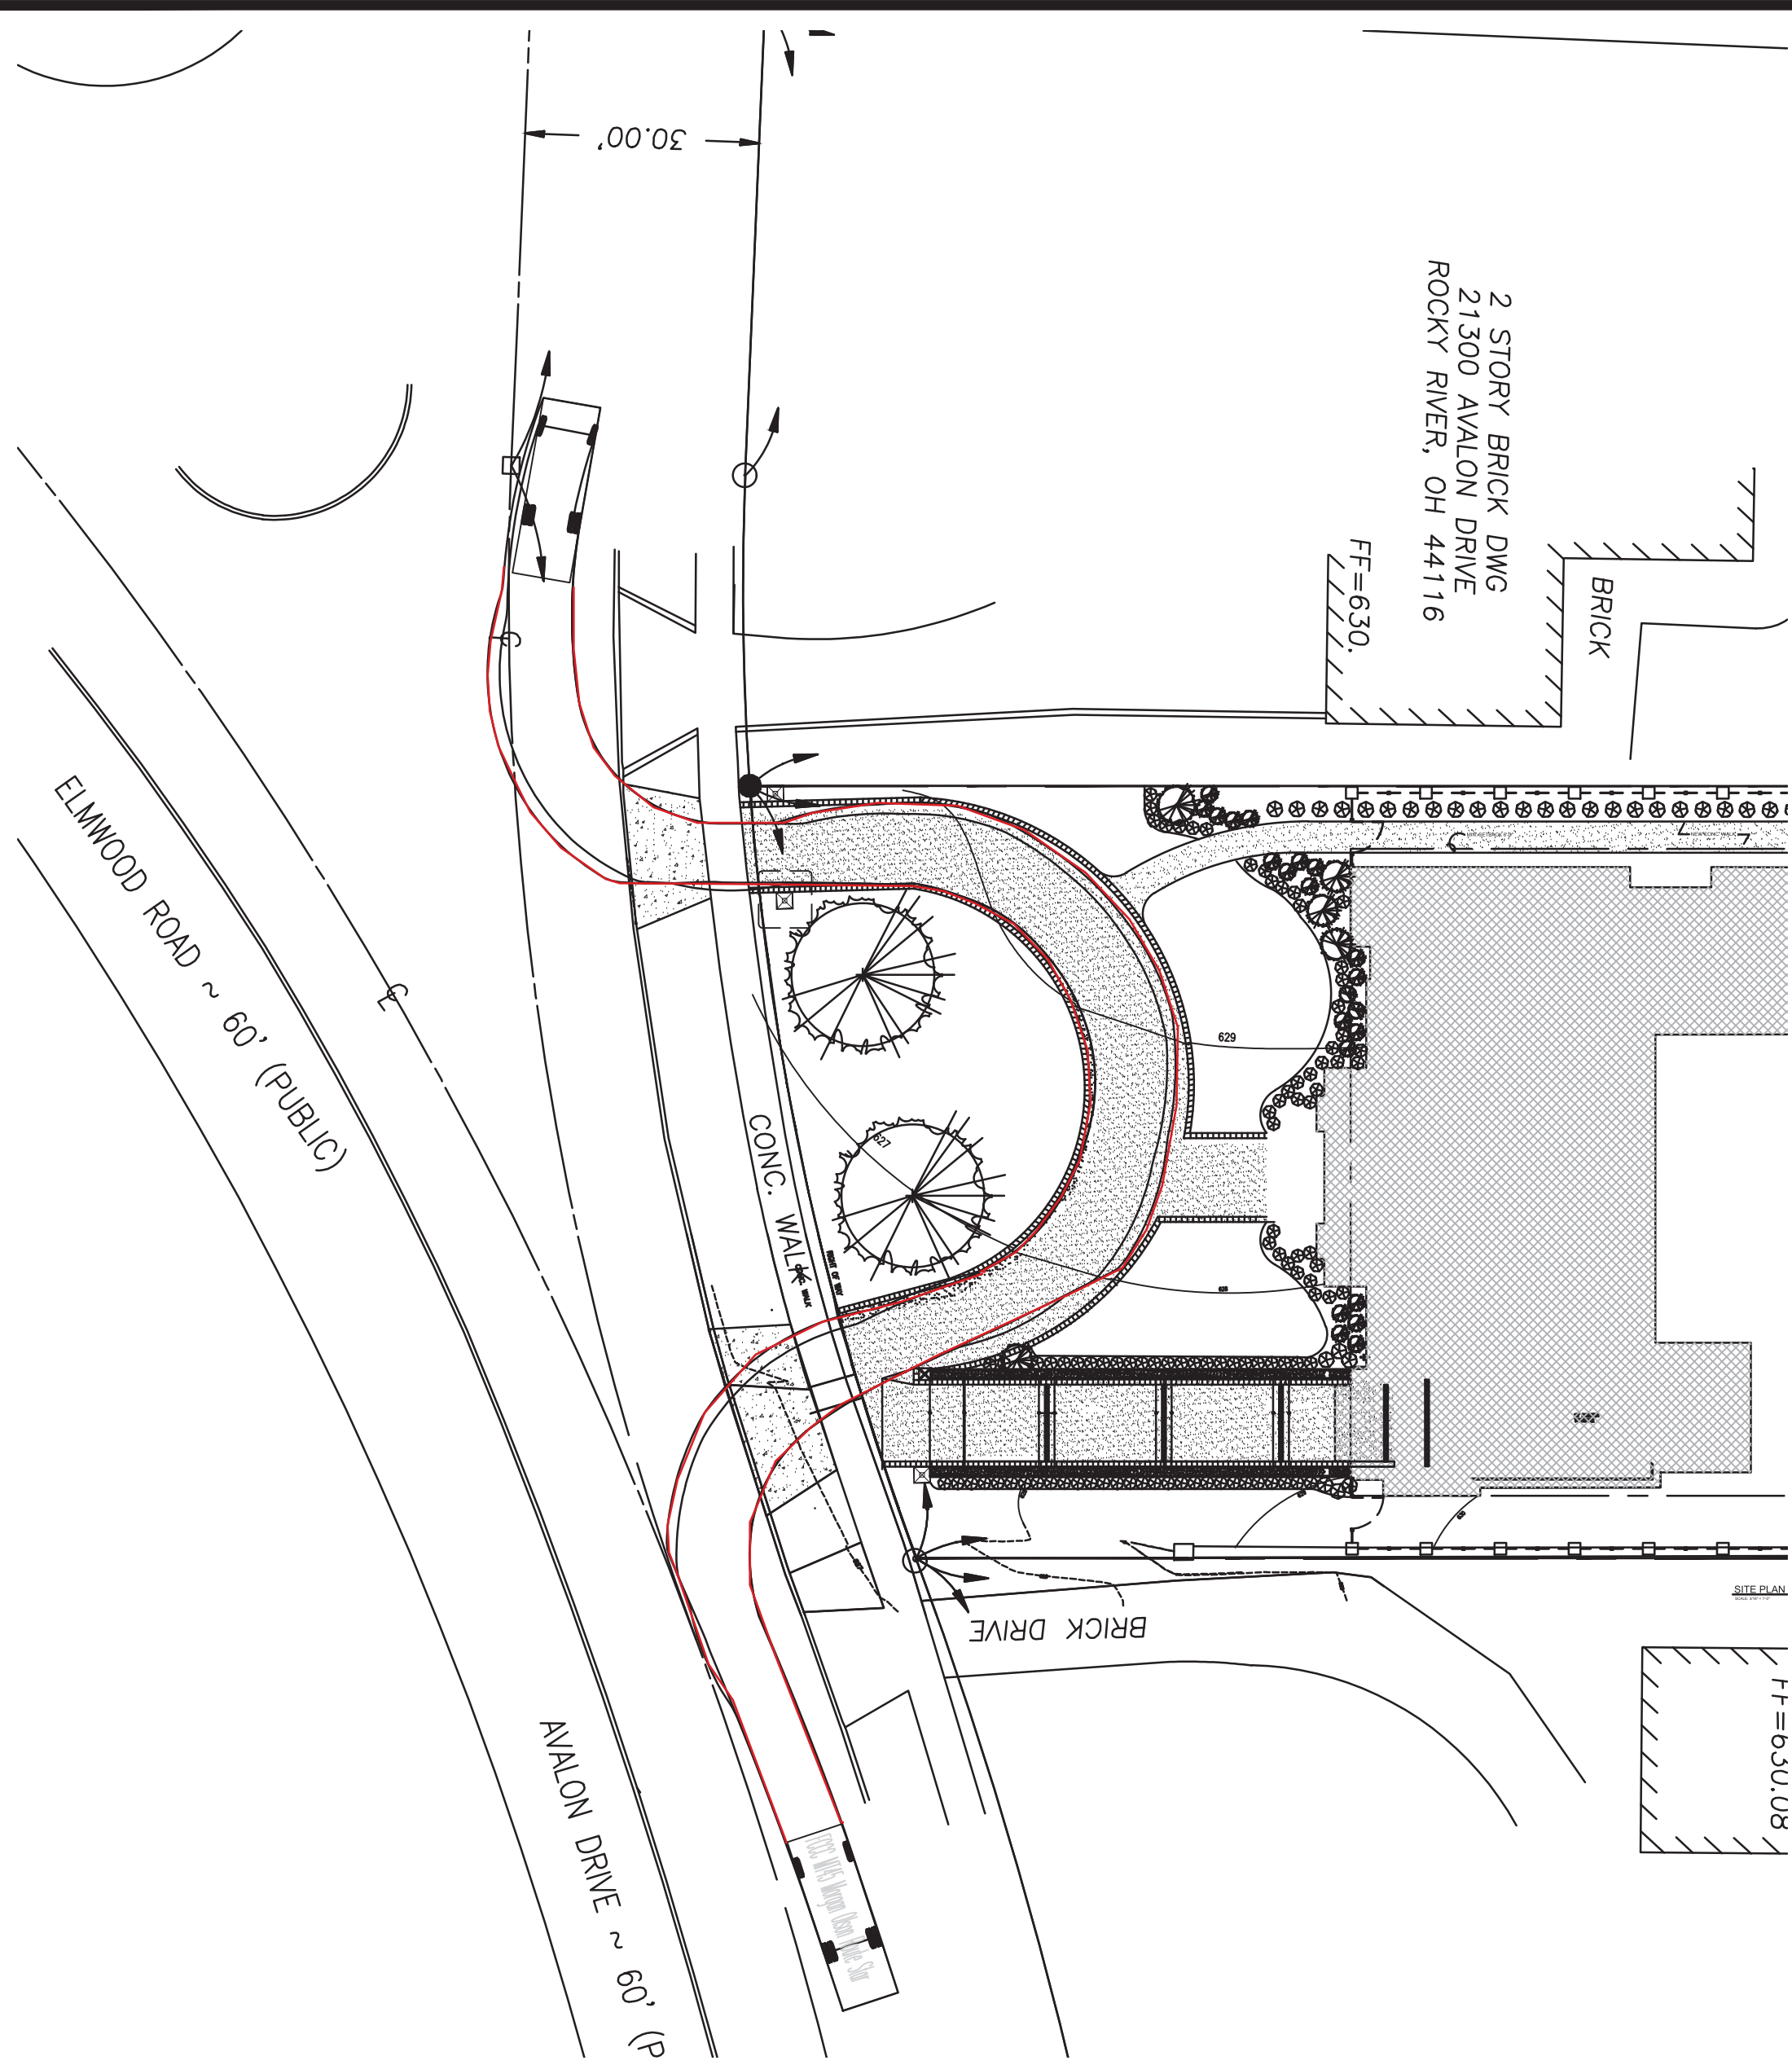

FCCC MT45 Morgan Olson Route Star
Overall Length 22.750ft
Overall Width 7.417ft
Overall Body Height 13.500ft
Min Body Ground Clearance 1.265ft
Track Width 7.417ft
Lock-to-lock time 3.00s
Max Steering Angle (Virtual) 31.80°

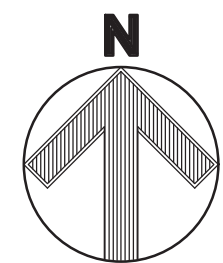

GRAPHIC SCALE

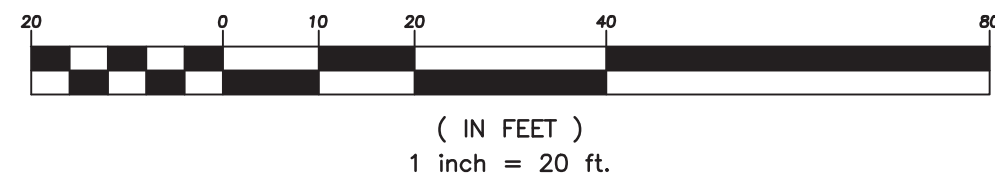

2555 Hartville Rd., Suite B
Rootstown, OH 44272
www.WeberEngineeringServices.com
330-329-2037
matt@webercivil.com



Reg. No.: 61709

OWNER:

MICHAEL D. CLARK

571 TURNBERRY CT.
AVON LAKE, OHIO
44012-3338

Issue Date
08-27-2025

CLARK HOUSE
ROOF DRAIN CONSTRUCTION
21280 AVALON DR, ROCKY RIVER, OHIO

TRUCK TURN

1 OF 2
Project No. 2021-173