

SITE PLAN

Address:
20045 Lake Rd
Rocky River, OH 44116

Assessor's Parcel Number:
301-16-009

Parcel Area:
0.38 Acres

Land Use:
COMMERCIAL
FOOD STORE, MARKET

Zoning: LB

Legal Description:
24 LAKEKEN 0001 ALL 30116009
TO30116011

Subdivision: LAKE


Owner: INAYA KHAN LLC

Paper size & scale:
11"x 17"; 1"=20'

Date: September, 2025

S Kensington Rd

Lake Rd

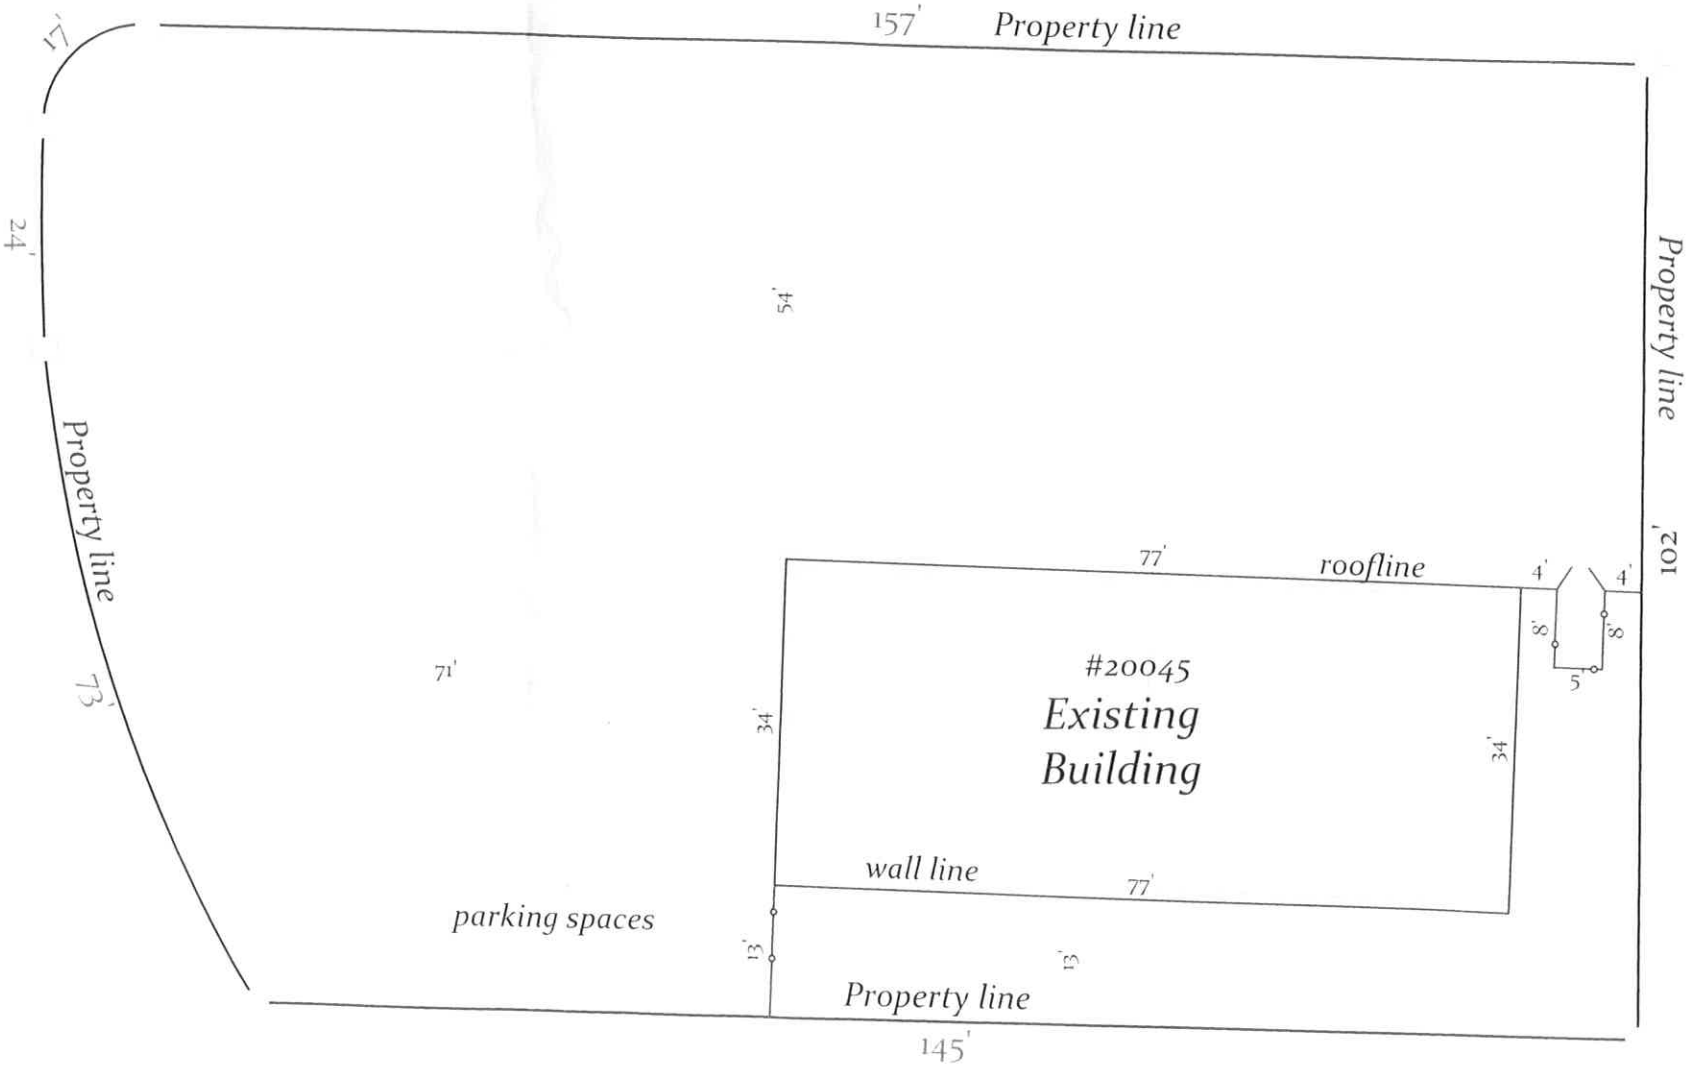

Scale:
1"=20'
Paper size:
11" x 17"

- Legend**
- Property line
 - Topography line
 - Wall line
 - Roof line
 - Retaining wall
 - Fence
 - Proposed addition

Disclaimer
This is not a Legal Survey, nor is it intended to be or replace one.
These measurements are approximate and are for illustrative purposes only.
This work product represents only generalized location of features, objects or boundaries and should not be relied upon as being legally authoritative for the precise location of any feature, objects or boundary.

