

Proposed Elevation




Perforated Window Vinyl
scale: 1/2" = 1'-0"

Perforated window 3M IJ66
Applied 1st surface to windows

 P.O. Box 603117 • Cleveland, OH 44103 1750 E. 55th St. • Cleveland, OH 44103 216-551-7900 • www.APX12.com	Client:	Original Date:	Project Manager:	Drawing Number:	Revision	Date	Designer	Description	Revision	Date	Designer	Approval:	
	BACK NINE	4/9/26	BH	26-133-04	-01	4/20/16	MH	Add Bldg dims, update QU code graphic, wall banners & site photos	-08				
	Address:	Site Number:	Designer:		-02	4/22/26	MH	add bottom bracket for banners	-09				
	21633 Center Ridge Rd Rocky River, OH 4416		MH		-03	4/23/26	MH	Add add'l CL notes, opt B 38' CL's, Note on repainting undercanopy sign	-10				Signature:
Page #	File Name:		-04		4/27/26	MH	recalculate CL square footage	-11				Date:	
	1 of 4	26-133 Back Nine Center Ridge Rd Rocky River OH.cdr		-05				-12					
				-06				-13					
				-07				-14					

This drawing and design is the exclusive property of Apex Pinnacle Services, LLC. and all rights to its use for reproduction are reserved by Apex Pinnacle Services, LLC.

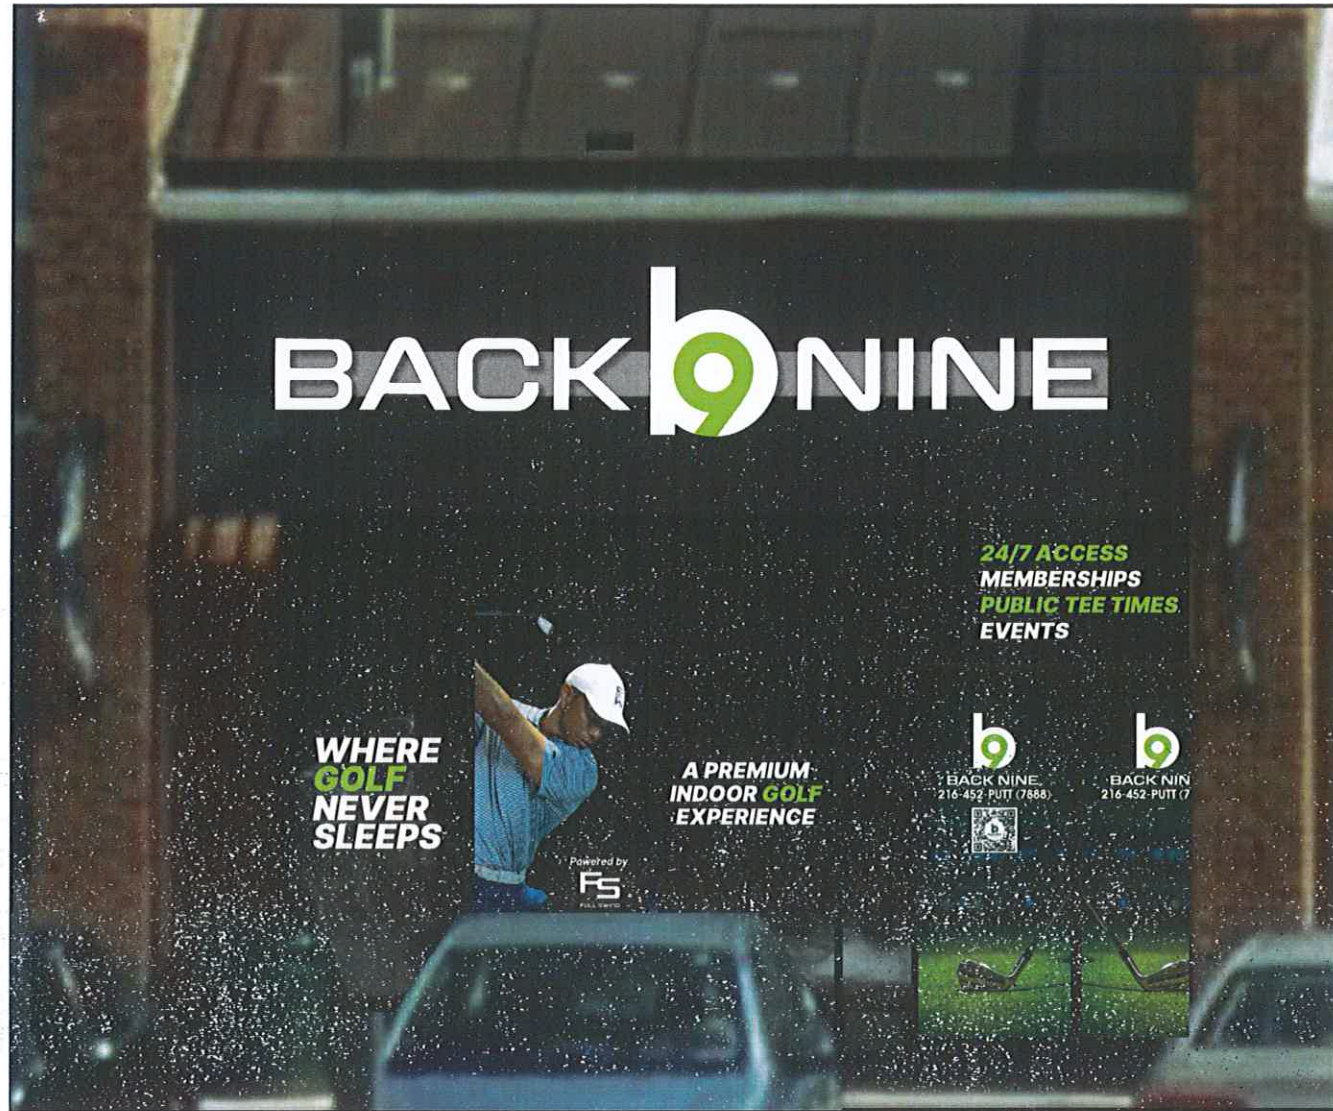

Proposed Elevation



Perforated Window Vinyl
scale: 1/2" = 1'-0"


***NEED A HIGH RESOLUTION IMAGE OF QR CODE*
PRIOR TO FABRICATION**

Perforated vinyl 3M IJ66
Applied 1st surface to windows

 P.O. Box 603117 • Cleveland, OH 44103 1750 E. 55th St. • Cleveland, OH 44103 216-551-7900 • www.APX12.com	Client:	Original Date:	Project Manager:	Drawing Number:	Revision	Date	Designer	Description	Revision	Date	Designer	Approval:
	BACK NINE	4/9/26	BH	26-133-04	-01	4/20/16	MH	Add Bldg dims, update QU code graphic, wall banners & site photos	-08			
	Address:	Site Number:	Designer:		-02	4/22/26	MH	add bottom bracket for banners	-09			
	21633 Center Ridge Rd Rocky River, OH 4416		MH	-03	4/23/26	MH	Add add'l CL notes, opt B 38" CL's, Note on repainting undercanopy sign	-10				Signature:
Page #	File Name:		-04	4/27/26	MH	recalculate CL square footage	-11				Date:	
2 of 4	26-133 Back Nine Center Ridge Rd Rocky River OH.cdr		-05				-12					
			-06				-13					
			-07				-14					



Proposed Elevation

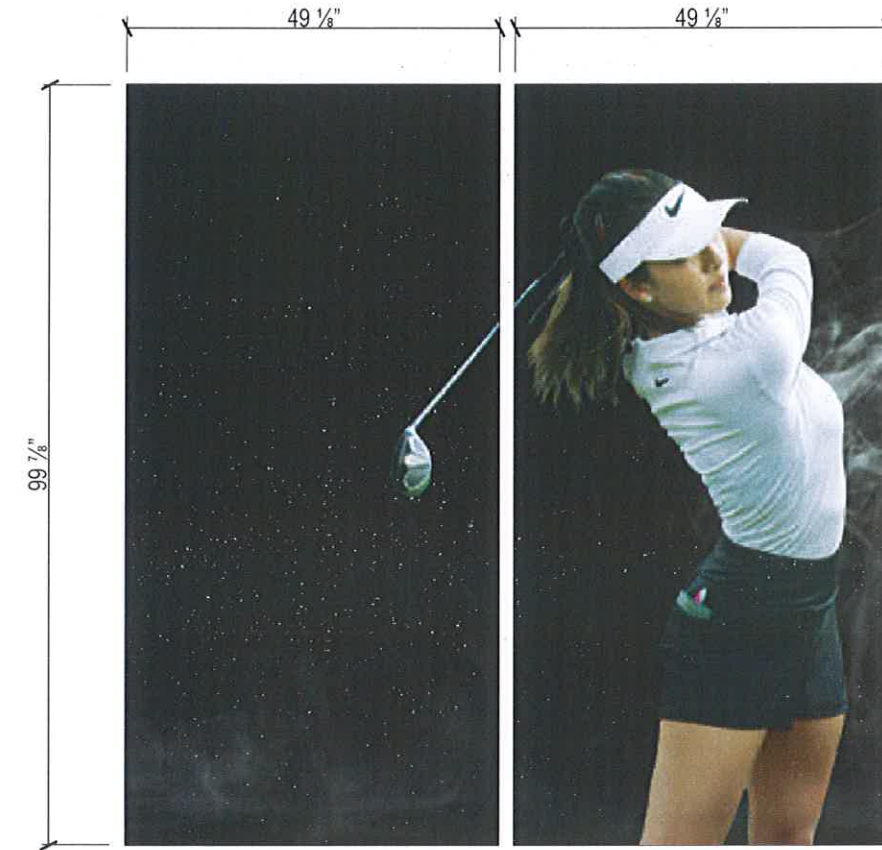

Perforated Window Vinyl
scale: 1/2" = 1'-0"


Perforated window 3M IJ66
Applied 1st surface to windows

 P.O. Box 603117 • Cleveland, OH 44103 1750 E. 55th St. • Cleveland, OH 44103 216-551-7900 • www.APX12.com	Client:	Original Date:	Project Manager:	Drawing Number:	Revision	Date	Designer	Description	Revision	Date	Designer	Approval:
	BACK NINE	4/9/26	BH	26-133-04	-01	4/20/16	MH	Add Bldg dims, update QU code graphic, wall banners & site photos	-08			
	Address:	Site Number:	Designer:		-02	4/22/26	MH	add bottom bracket for banners	-09			
	21633 Center Ridge Rd Rocky River, OH 44116		MH	-03	4/23/26	MH	Add add'l CL notes, opt B 38" CL's, Note on repainting undercanopy sign	-10				Signature:
Page #	File Name:		-04	4/27/26	MH	recalculate CL square footage	-11				Date:	
3 of 4	26-133 Back Nine Center Ridge Rd Rocky River OH.cdr		-05				-12					
			-06				-13					
			-07				-14					

Sign Key

Sign #	Sign Type
1	Raceway Channel Letters
2	Under Canopy Panels
3	Perforated Vinyl
4	Perforated Vinyl
5	Perforated Vinyl
6	Perforated Vinyl
7	Perforated Vinyl
8	Perforated Vinyl
9	Perforated Vinyl
10	Perforated Vinyl
11	Perforated Vinyl
12	Wall Banner
13	Wall Banner
14	Wall Banner

Site Plan

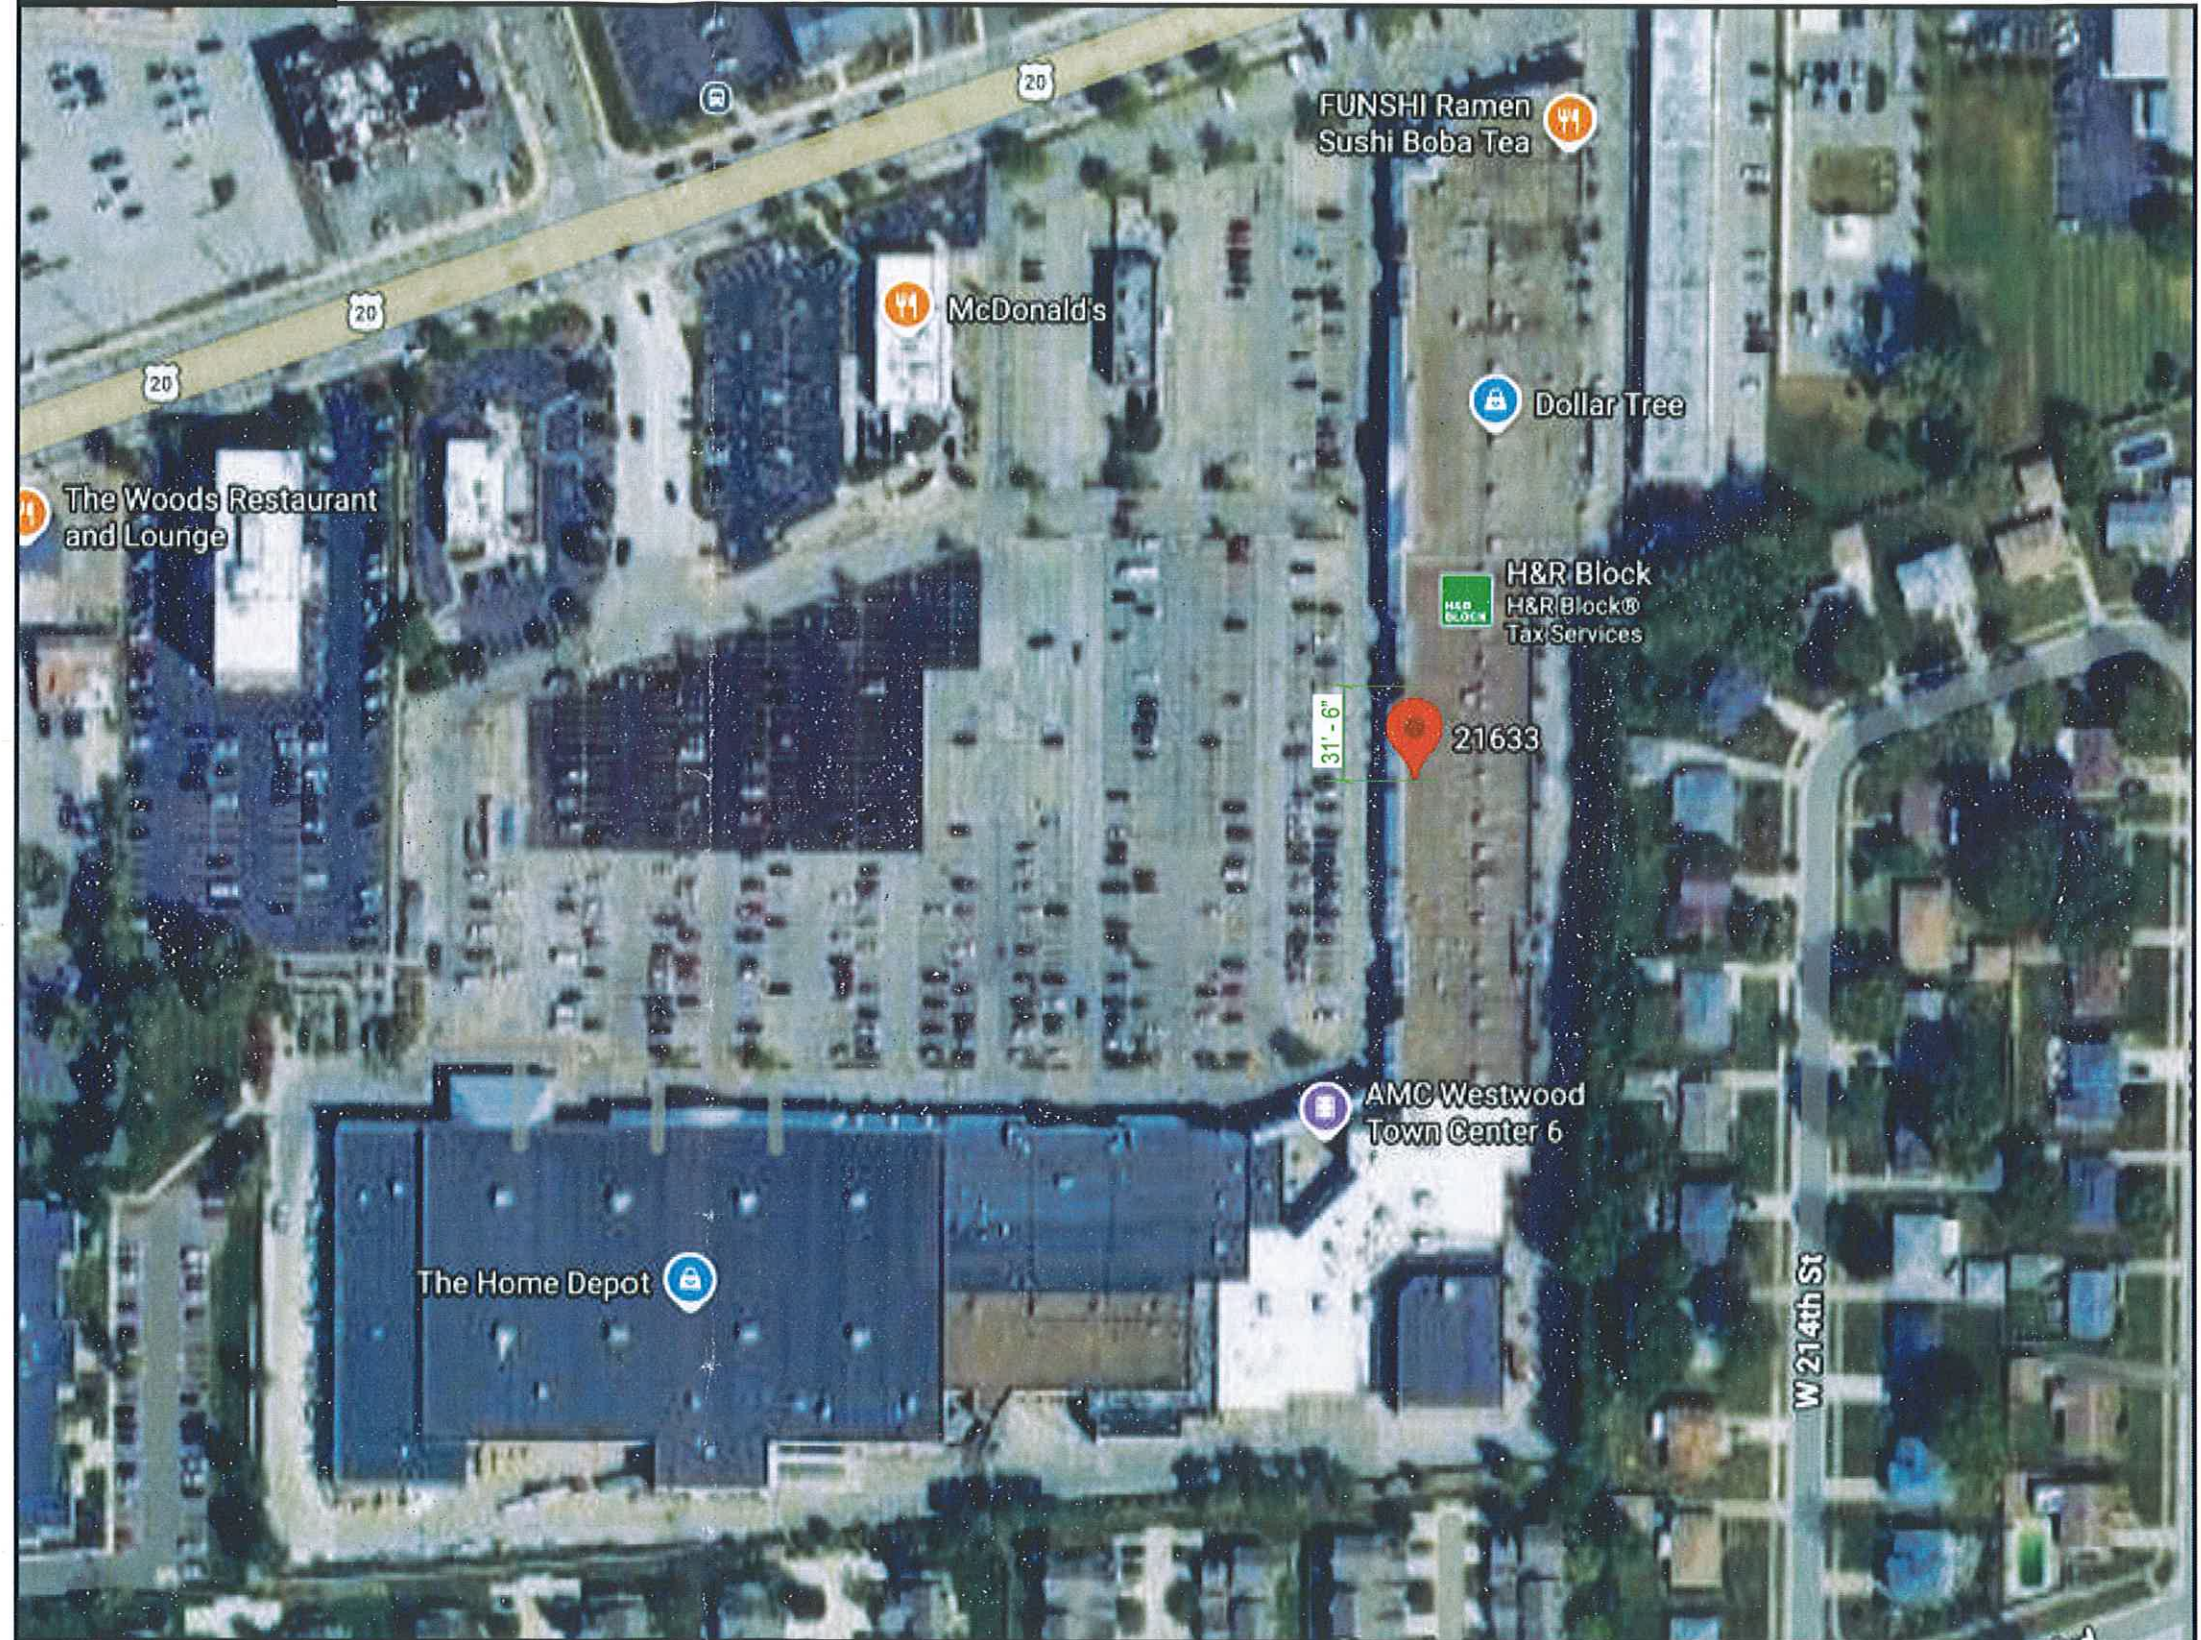

Client: **BACKNINE**
 Address: 21633 Center Ridge Rd
 Rocky River, OH 4416
 Page #: 4 of 4

Original Date: 4/9/26
 Project Manager: BH
 Drawing Number: **26-133-04**
 Site Number: .
 Designer: MH
 File Name: 26-133 Back Nine Center Ridge Rd Rocky River OH.cdr

Revision	Date	Designer	Description	Revision	Date	Designer
-01	4/20/26	MH	Add Bldg dims, update QU code graphic, wall banners & site photos	-08		
-02	4/22/26	MH	add bottom bracket for banners	-09		
-03	4/23/26	MH	Add add'l CL notes, opt B 38" CL's, Note on repainting undercanopy sign	-10		
-04	4/27/26	MH	recalculate CL square footage	-11		
-05				-12		
-06				-13		
-07				-14		

Approval: _____
 Signature: _____
 Date: _____