




FRONT OF HOUSE
SCALE: NONE



FRONT OF HOUSE
SCALE: NONE



AREA SITE IMAGE
SCALE: 1" = 20'-0"

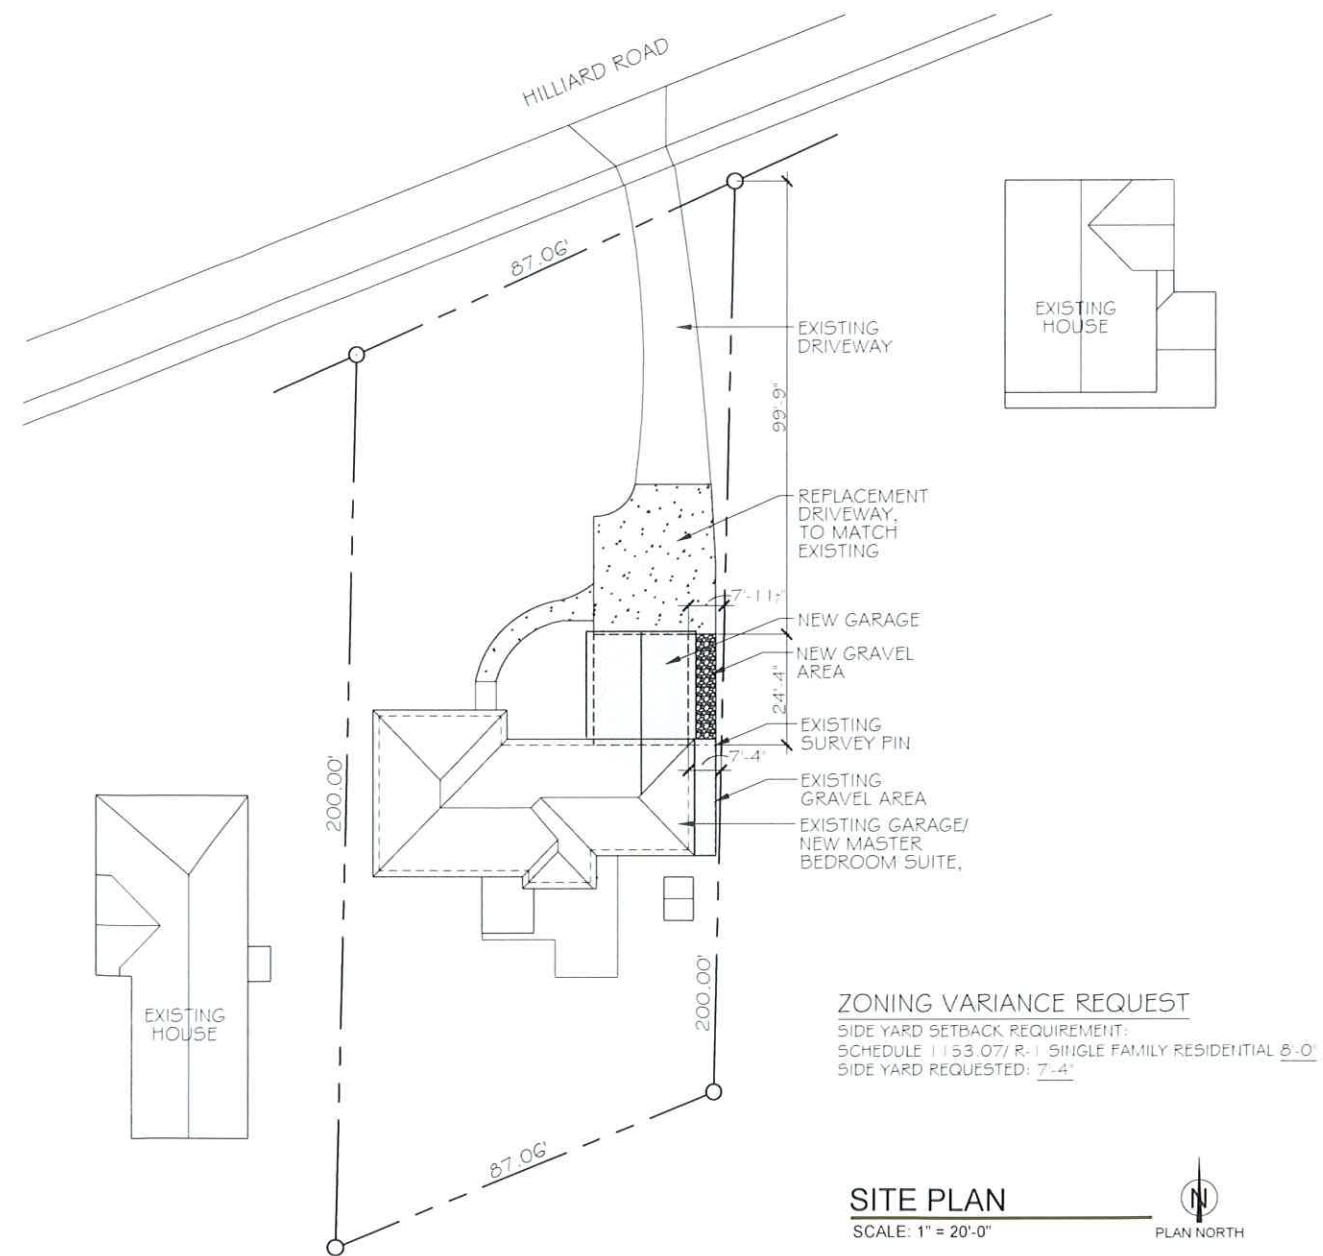

SITE PLAN/ AREA SITE IMAGE/ PHOTOS OF HOUSE AND DRIVEWAY

Greene House
21255 Hilliard Blvd.
Rocky River, Ohio 44116

John Faile Architectural Consulting, LLC
31413 Drake Drive
Bay Village, Ohio 44140
email: jfaile.arch@gmail.com

JOHN FAILE ARCHITECTURAL CONSULTING, LLC

DATE: 8-27-2026

A-1




NORTH ELEVATION

SCALE: 1/4" = 1'-0"




NEW OH GARAGE DOOR

SCALE: NONE

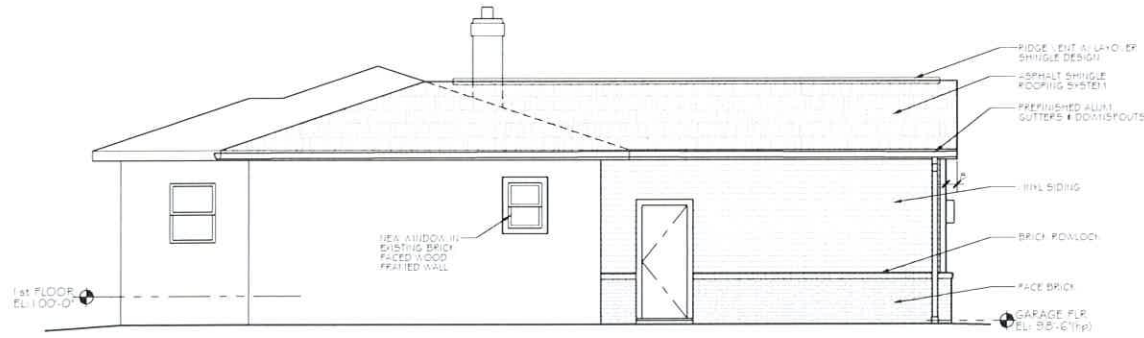


EAST ELEVATION

SCALE: 3/16" = 1'-0"

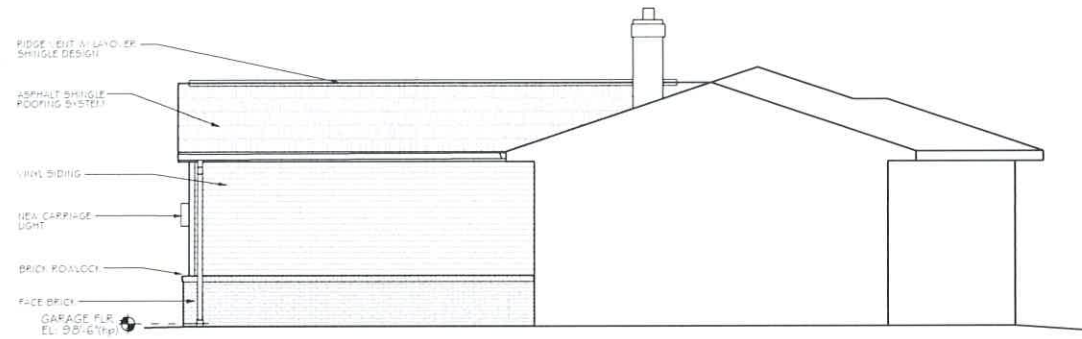

WEST ELEVATION

SCALE: 3/16" = 1'-0"

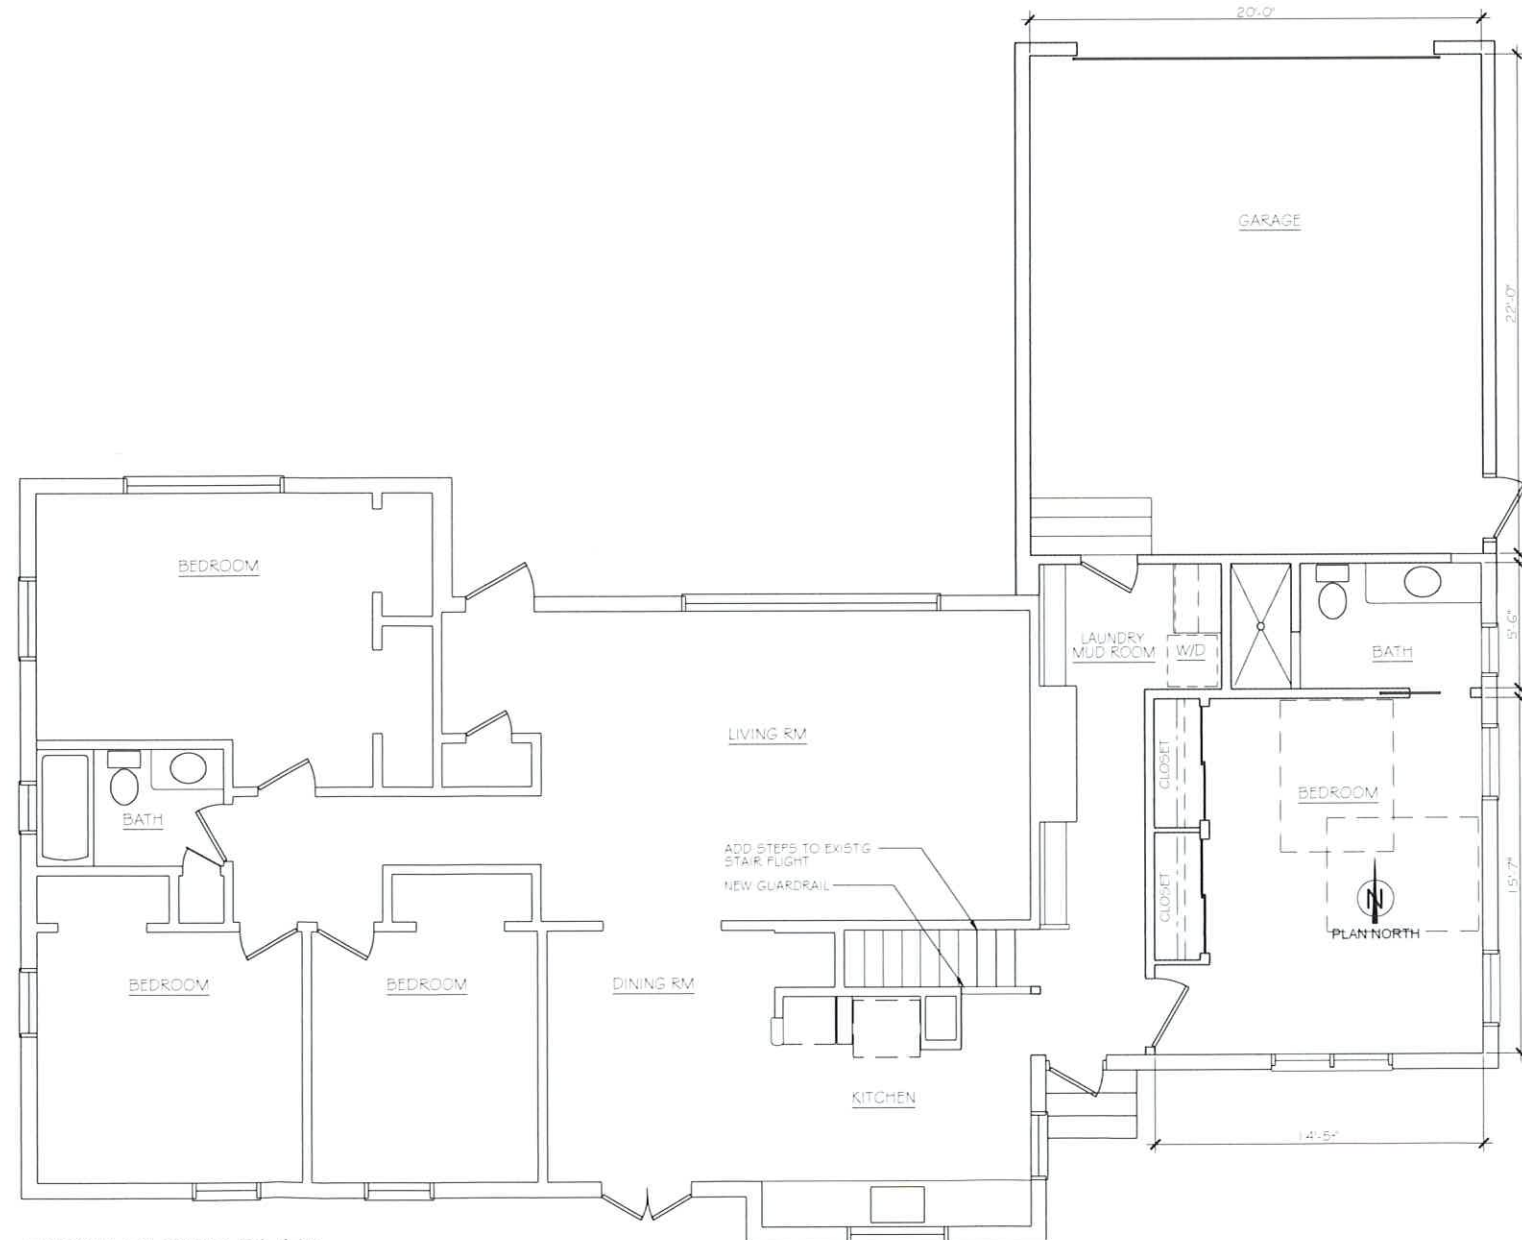

FIRST FLOOR PLAN

SCALE: 1/4" = 1'-0"

FLOOR PLANS AND ELEVATIONS

Greene House

21255 Hilliard Blvd.
Rocky River, Ohio 44116

John Faile Architectural Consulting, LLC
31413 Drake Drive
Bay Village, Ohio 44140
email: jfaile.arch@gmail.com

JOHN FAILE ARCHITECTURAL CONSULTING, LLC

DATE: 8-27-2026

A-2