



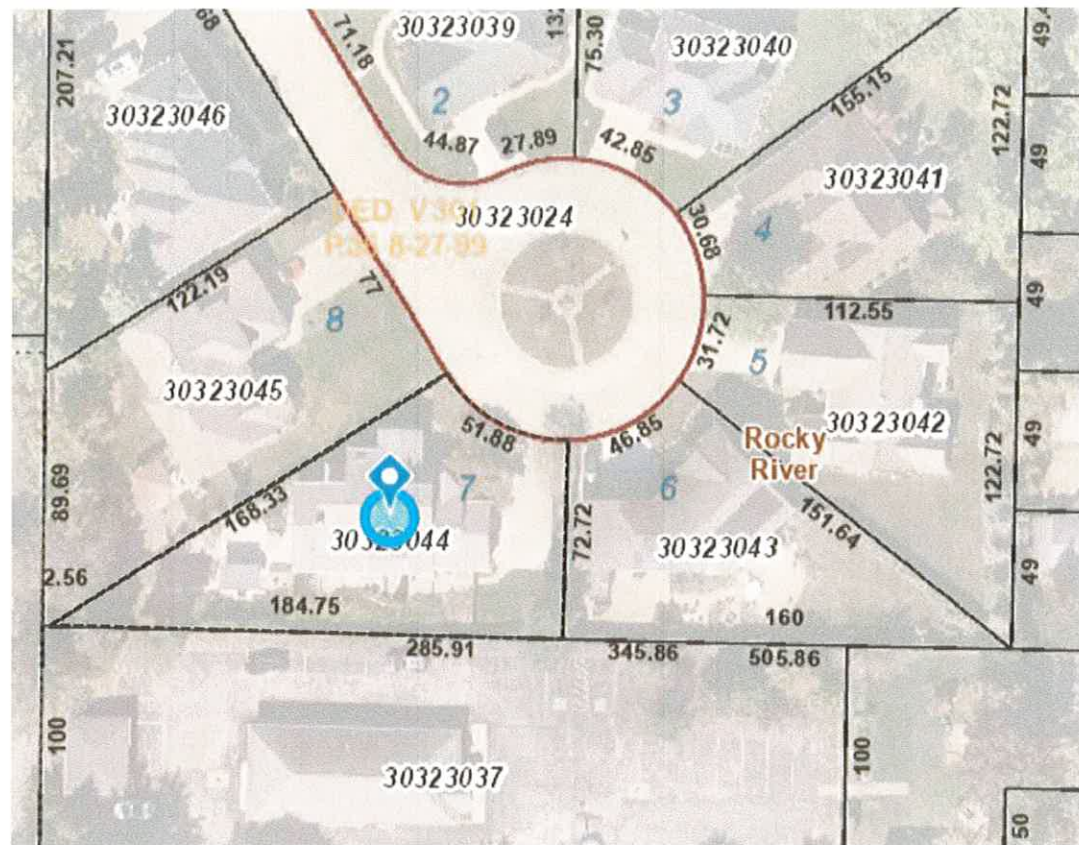

LOT COVERAGE RATIO:

LOT = 10,304 S.F.
HOUSE [E] = 2,283 S.F.
PROPOSED GARAGE = 480 S.F.
TOTAL (HOUSE/GARAGE) = 2,763 S.F.
 $2,763 / 10,304 = 26.8 = 27\% < 28\%$

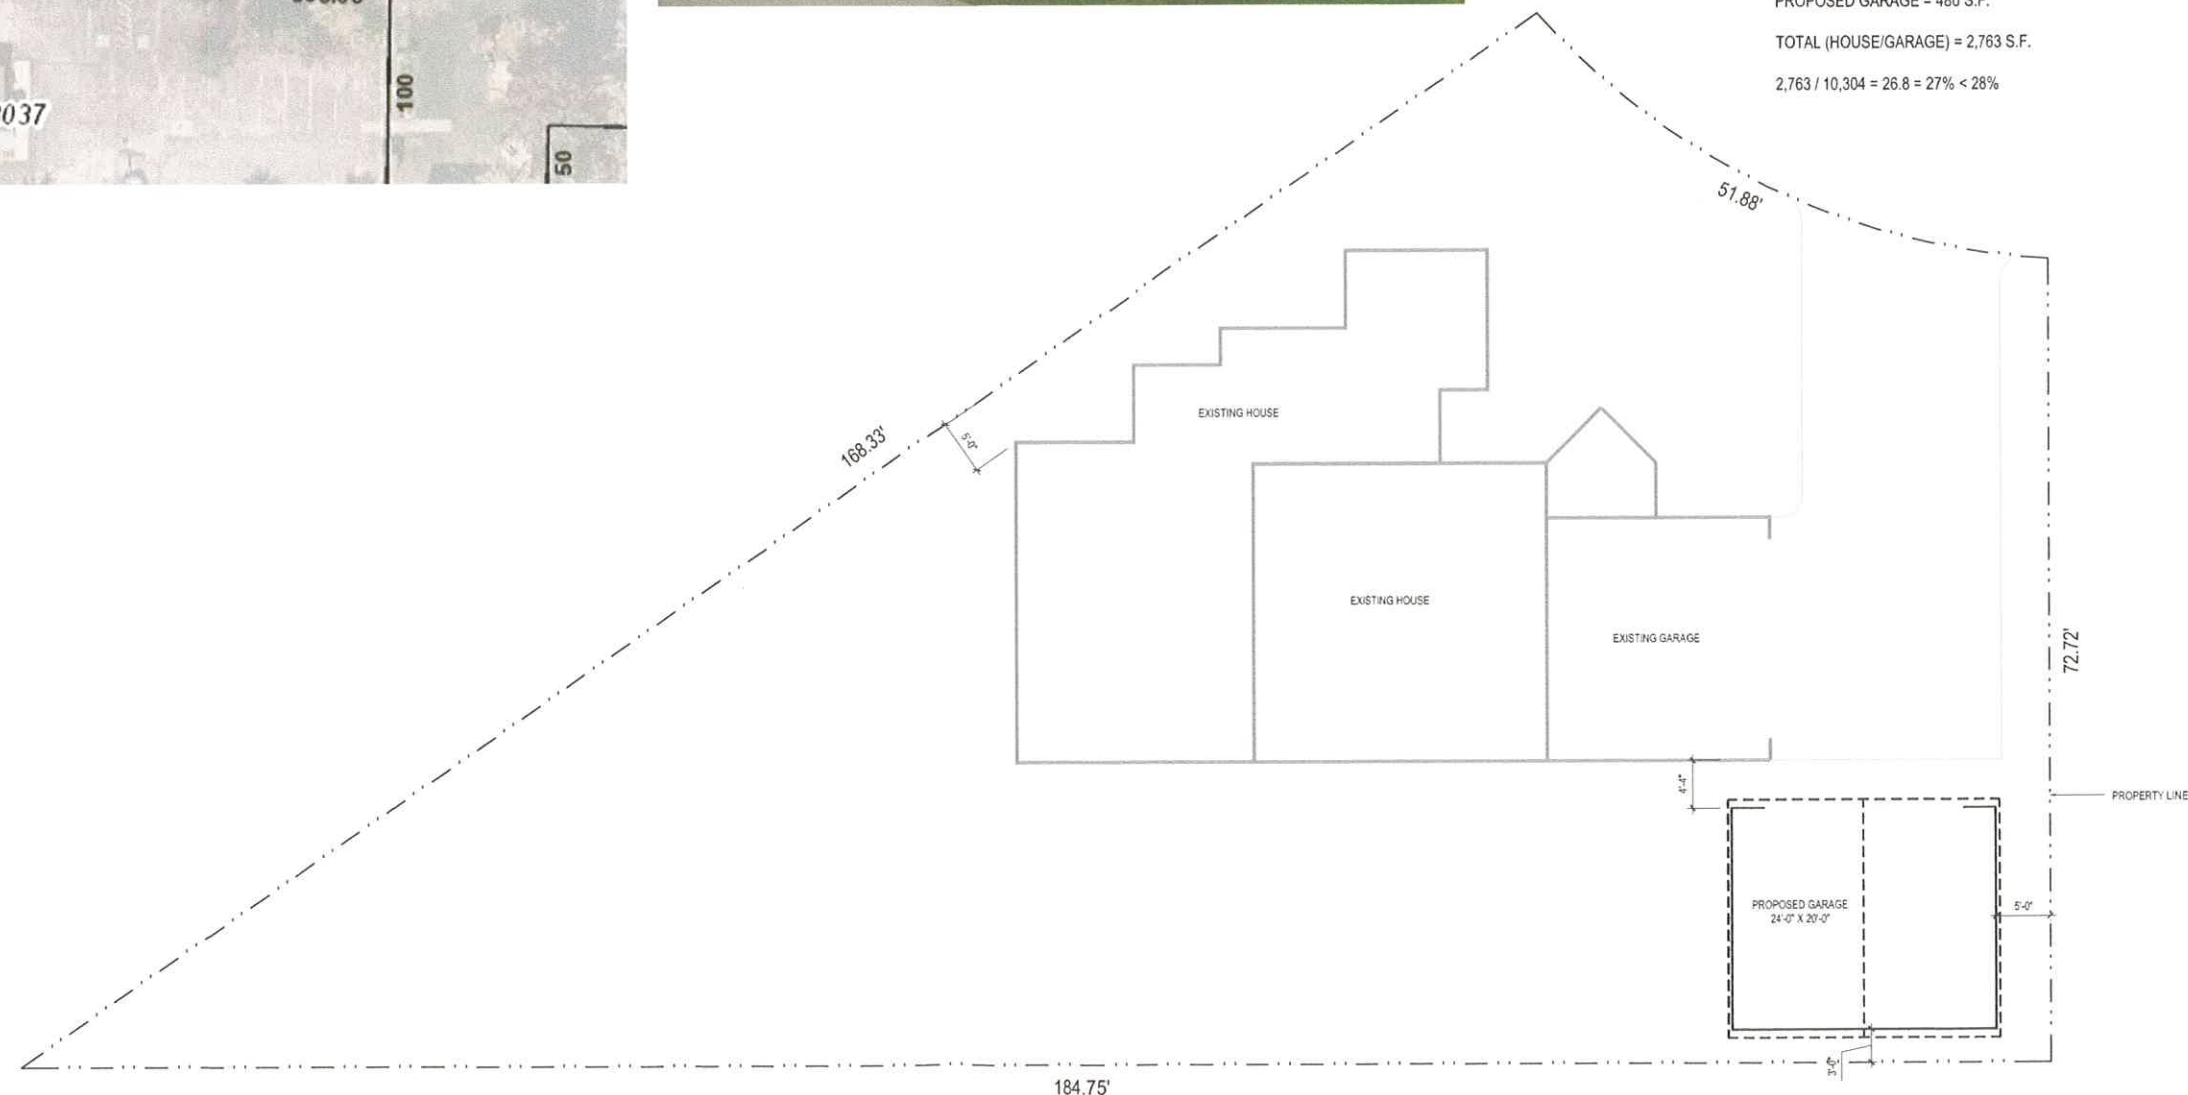

N
SITE PLAN
1/8" = 1'-0"

DRAWINGS PREPARED BY:
DONALD W. ALEXANDER, RA
AIA, NCARB, LEED AP
8544 Timber Trl
Brecksville, OH 44141
Tel: 440.480.3184
e-mail: donaldw@jgma.com

PROPOSED GARAGE FOR:

ERIN COURT
5 ERIN CT.
Rocky River, OH

ISSUE DATES & REVISIONS

DRAWN BY:
CHECKED:

SITE PLAN

JOB NO.
A-1
OF

