



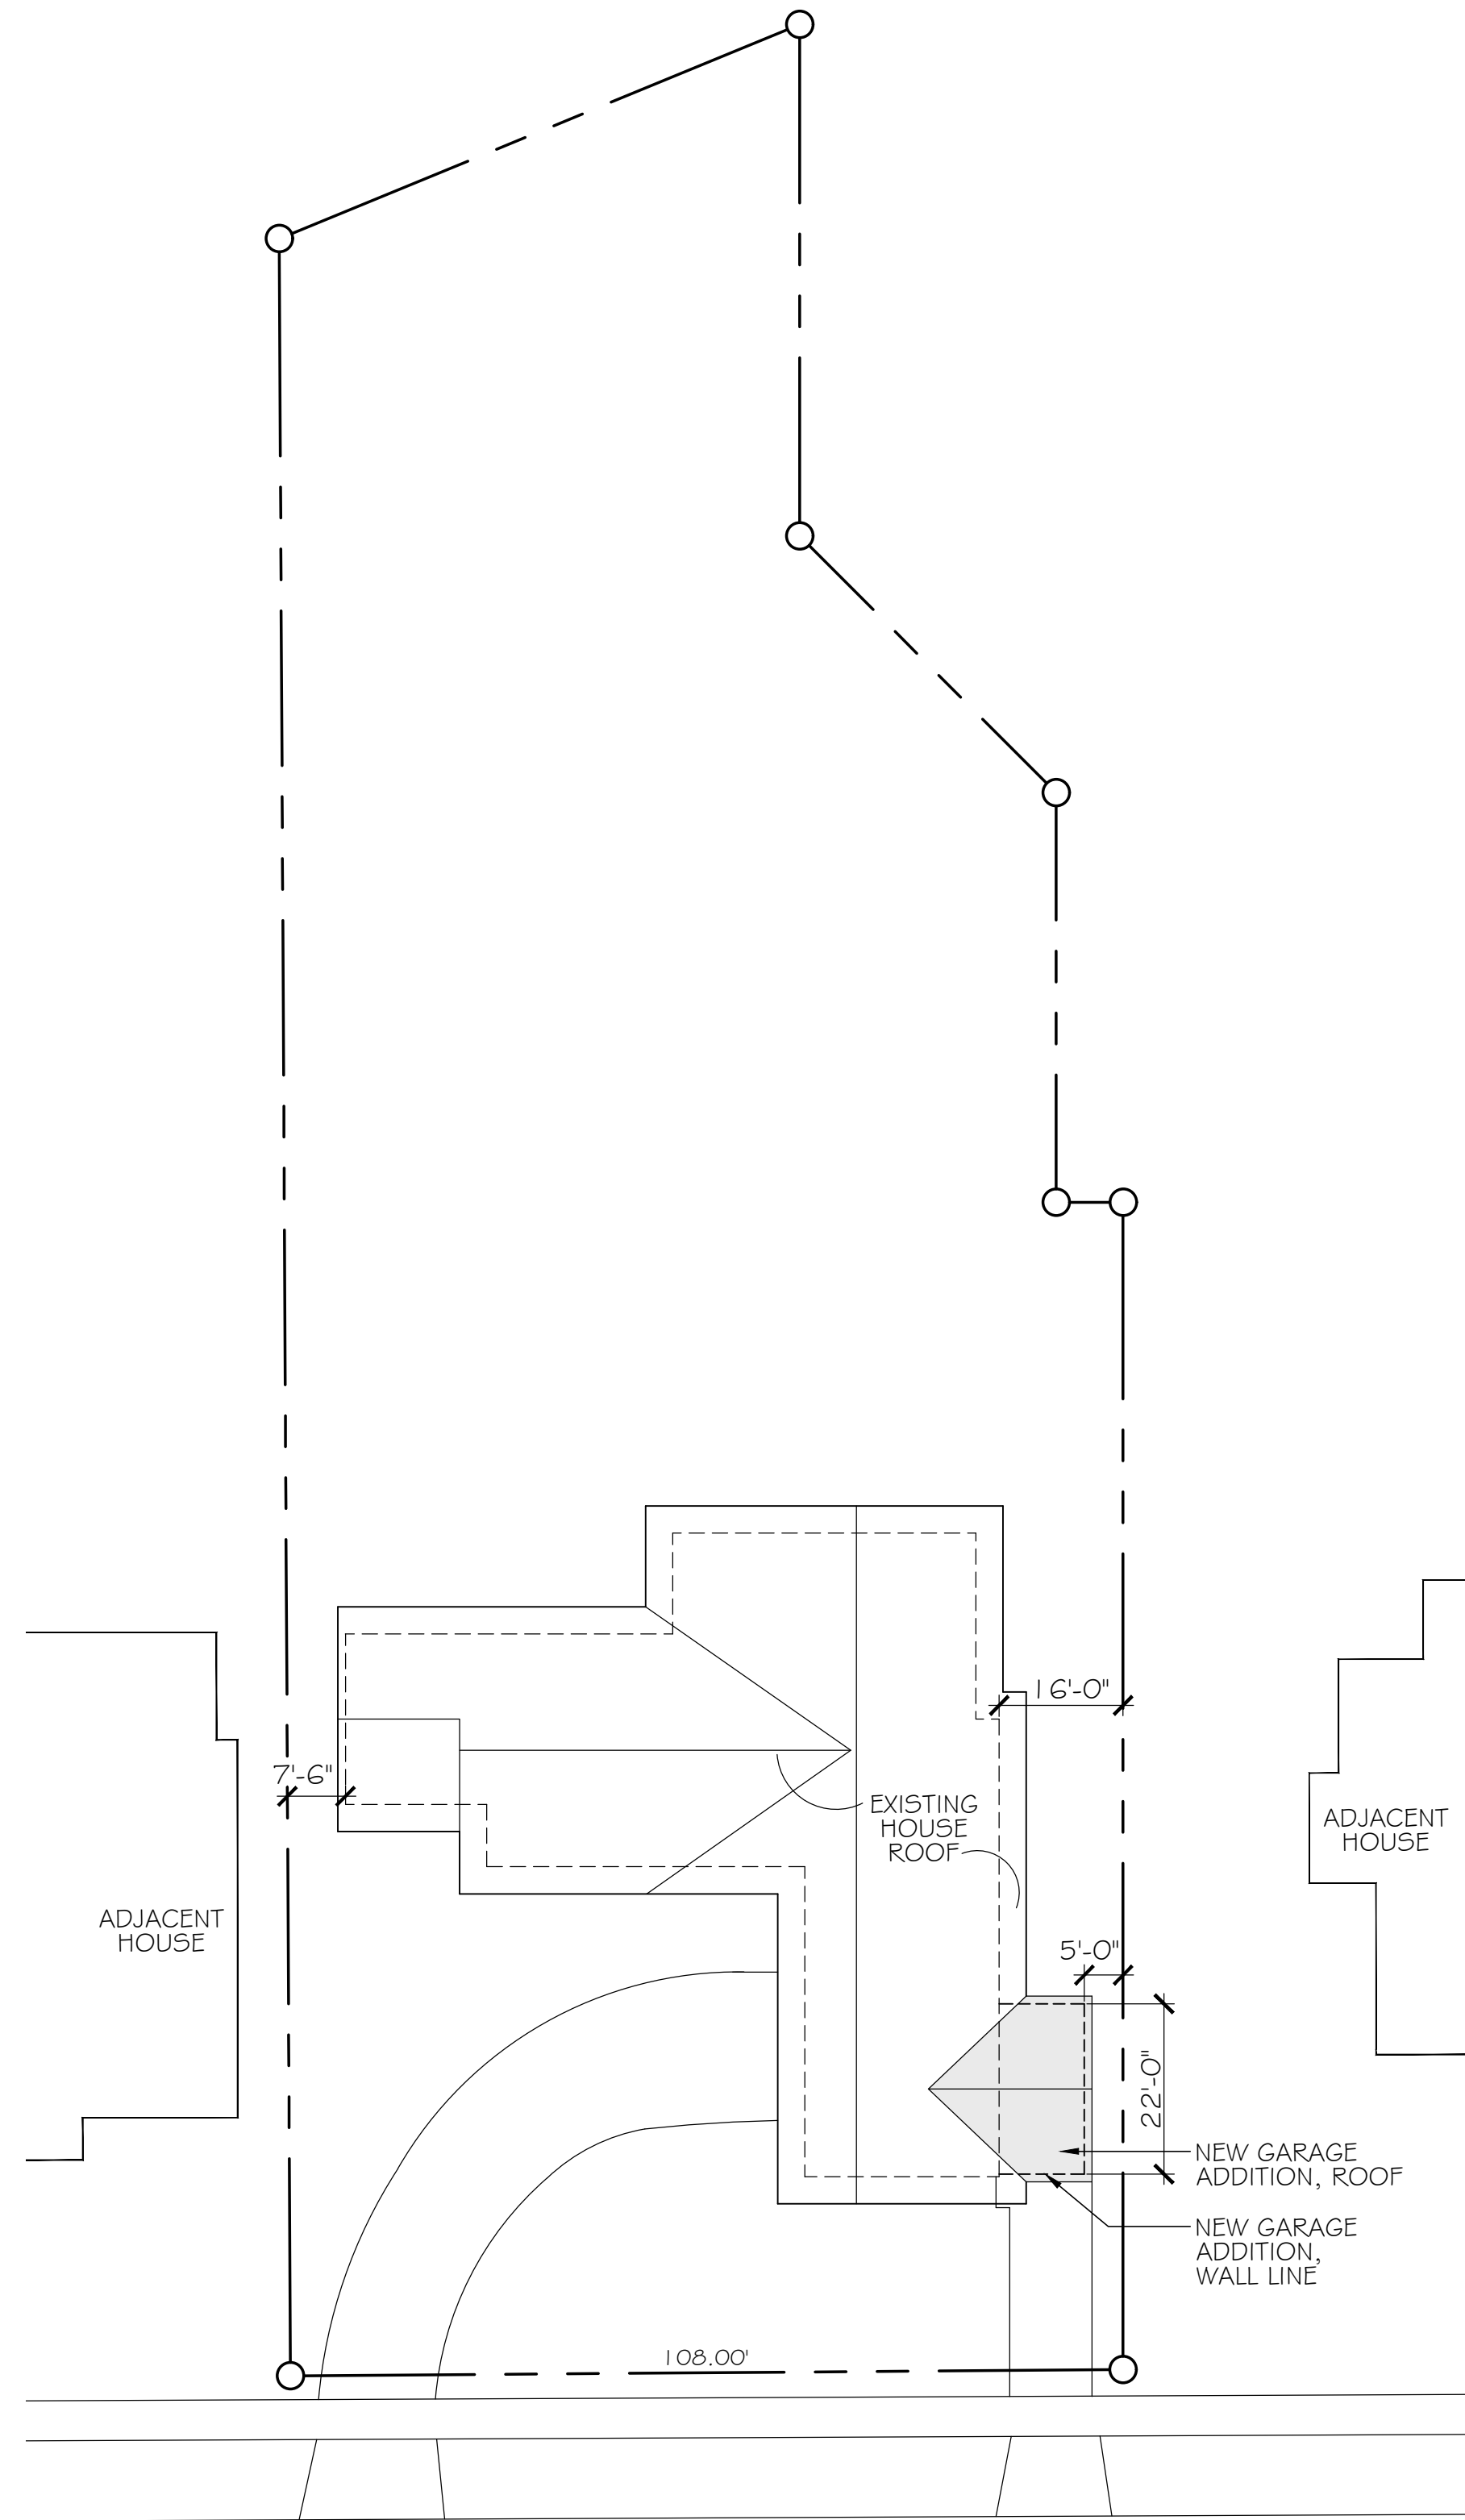

SITE PLAN
SCALE: 1" = 20'-0"

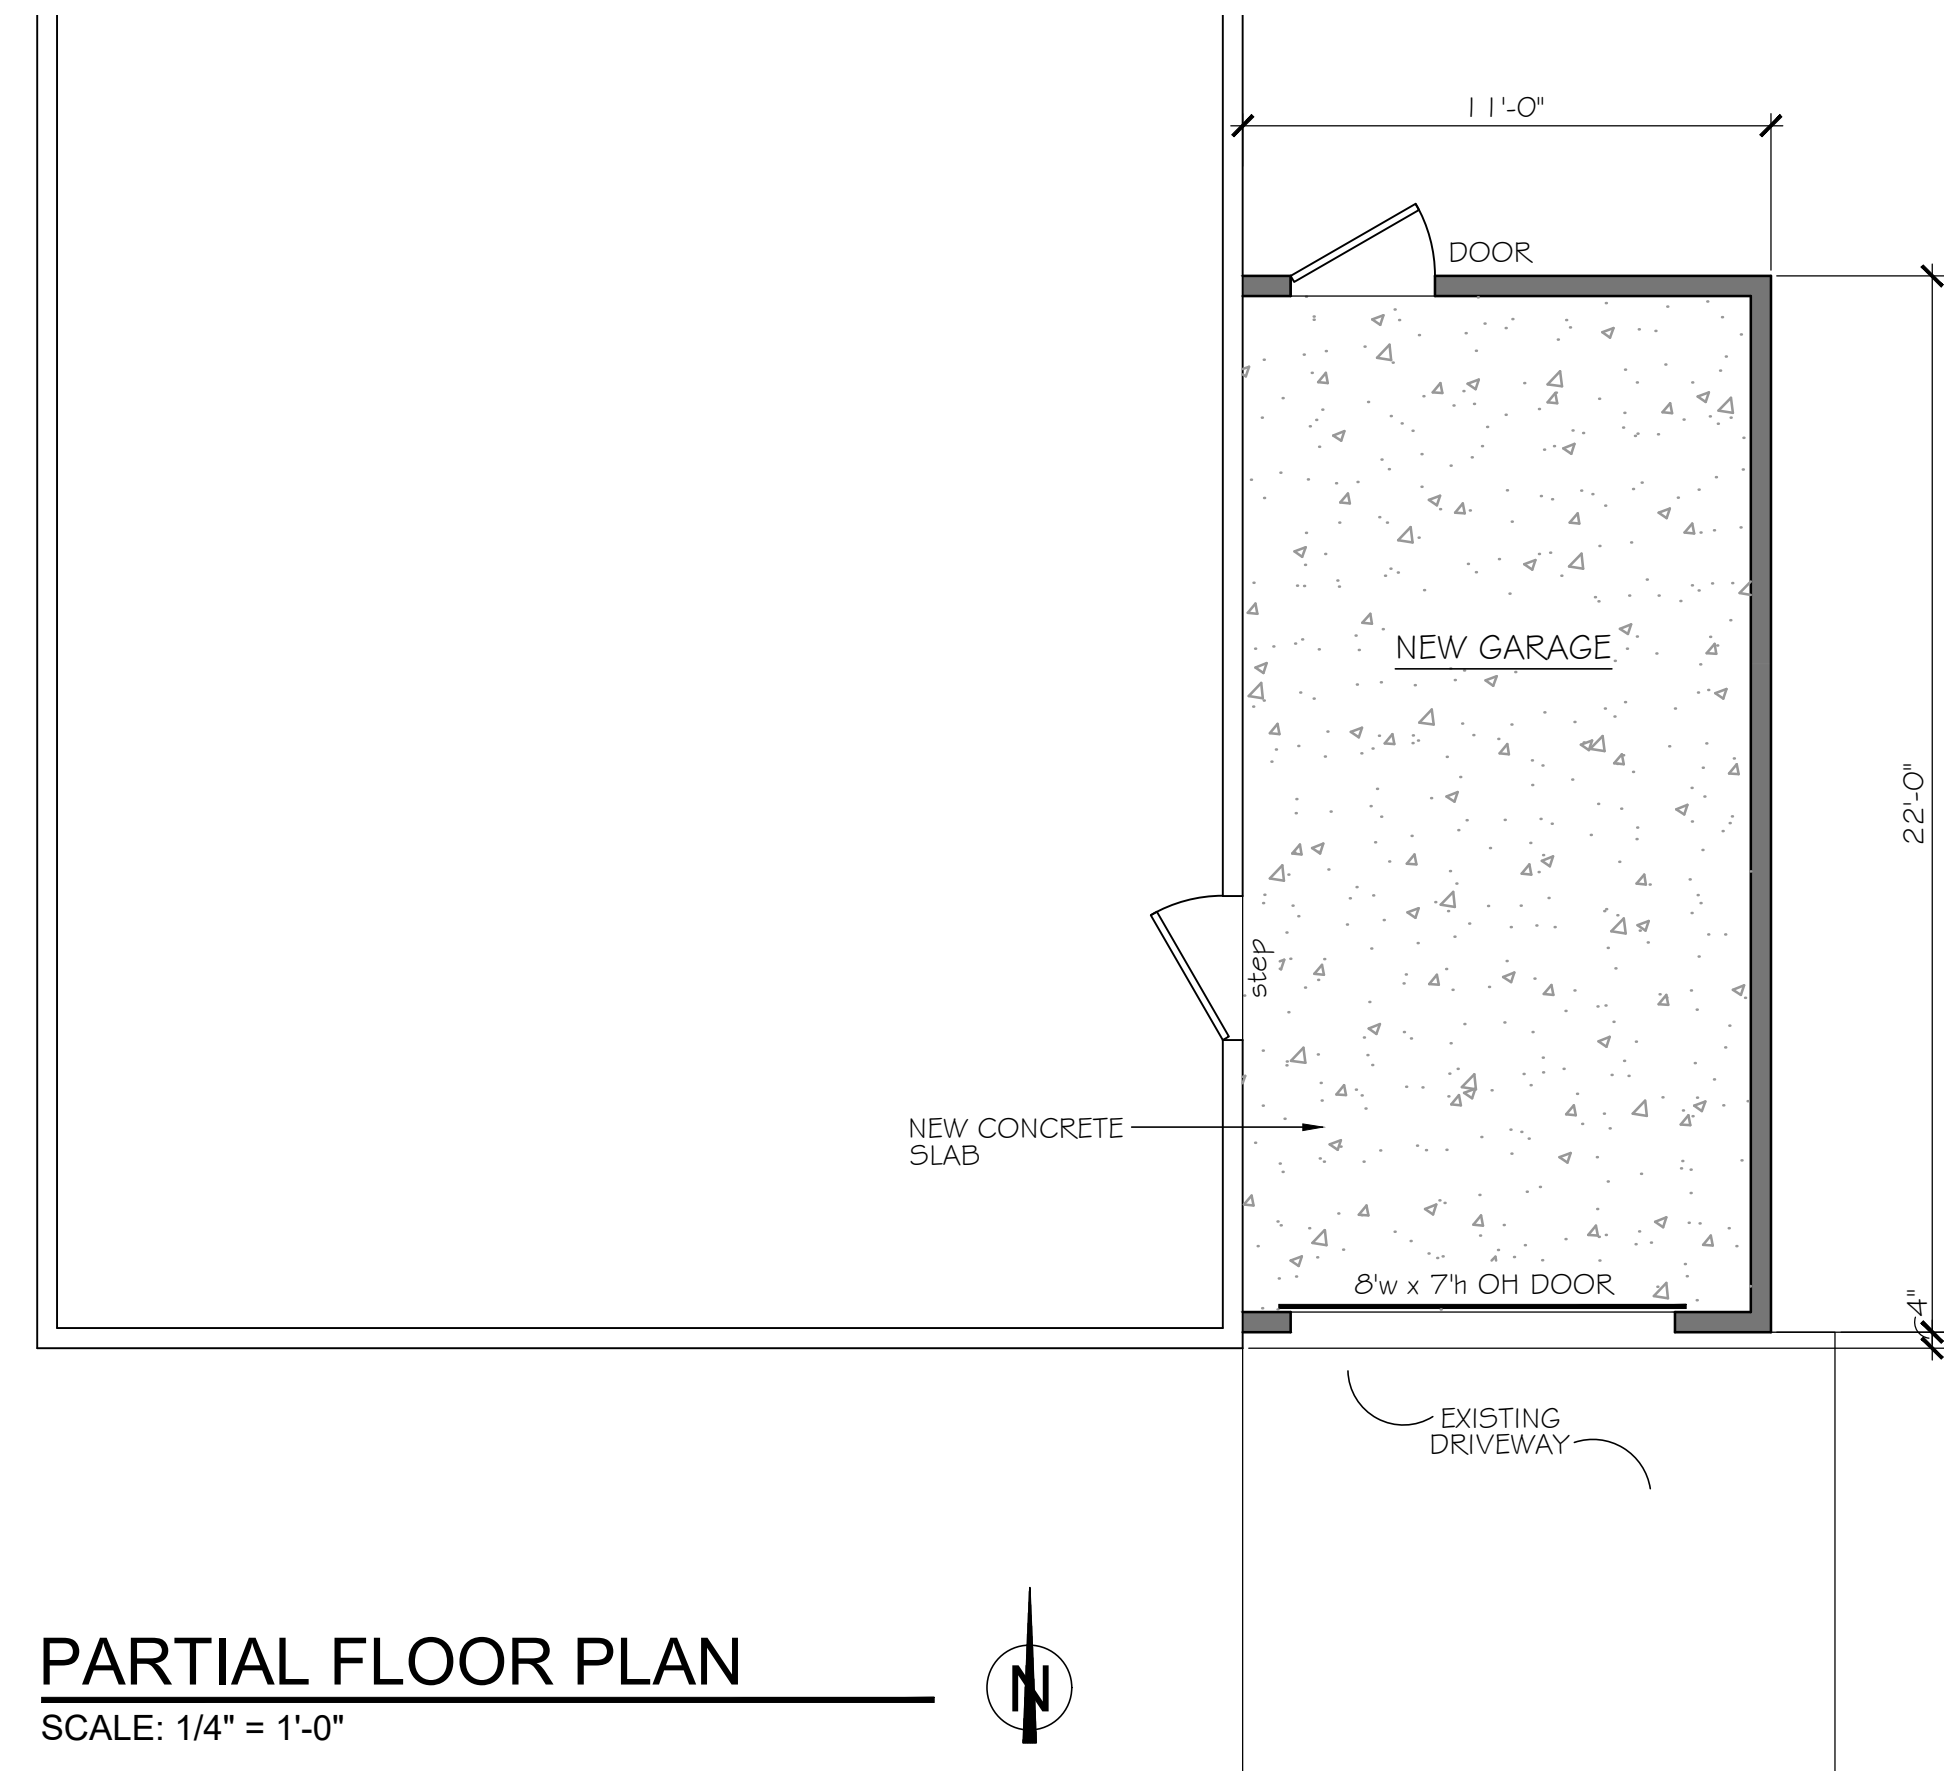

PARTIAL FLOOR PLAN
SCALE: 1/4" = 1'-0"

SITE PLAN/ PARTIAL FLOOR PLAN/ SOUTH ELEVATION


OBRIAN HOUSE - Garage Addition

21520 Erie Road
Rocky River, Ohio 44116

JOHN FAILE ARCHITECTURAL CONSULTING, LLC


John Faile Architectural Consulting, LLC
31413 Drake Drive
Bay Village, Ohio 44140
email: jfaile.arch@gmail.com

DATE: 9-28-2022
REV: 11-1-2022

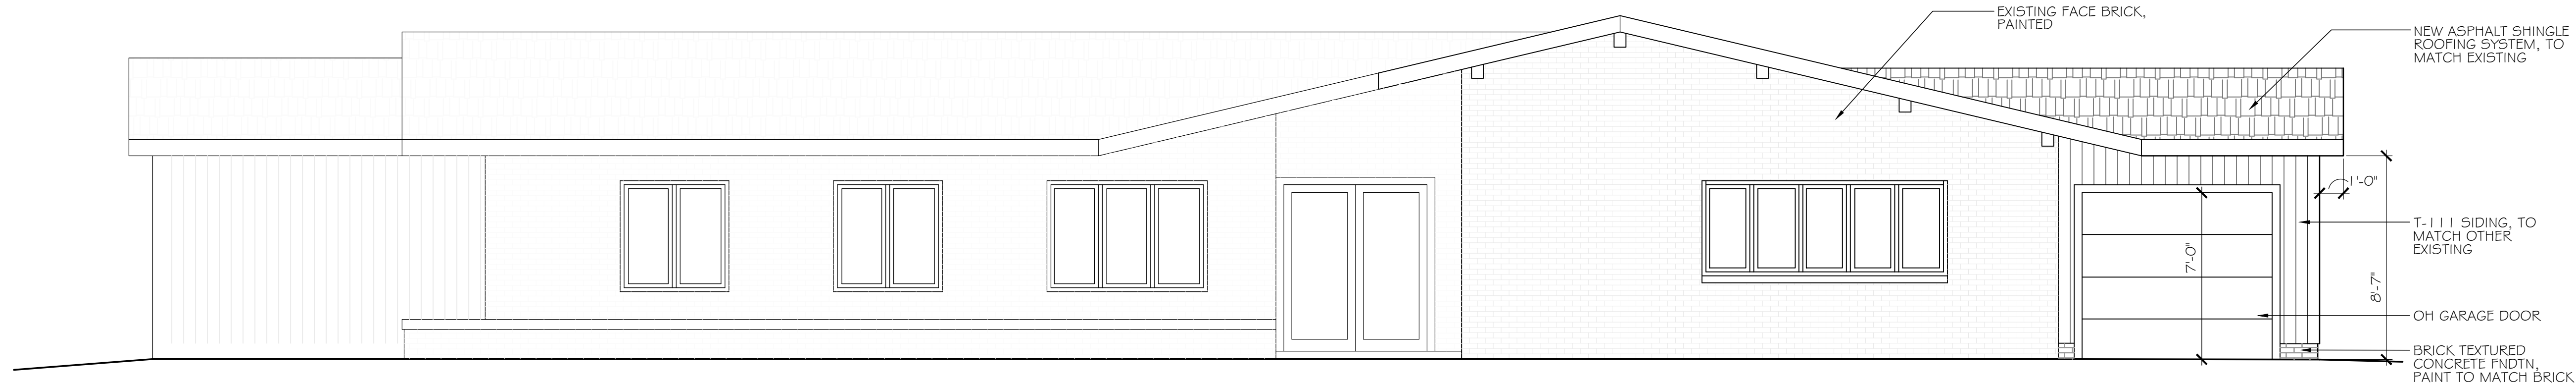


SOUTH ELEVATION

SCALE: 1/4" = 1'-0"

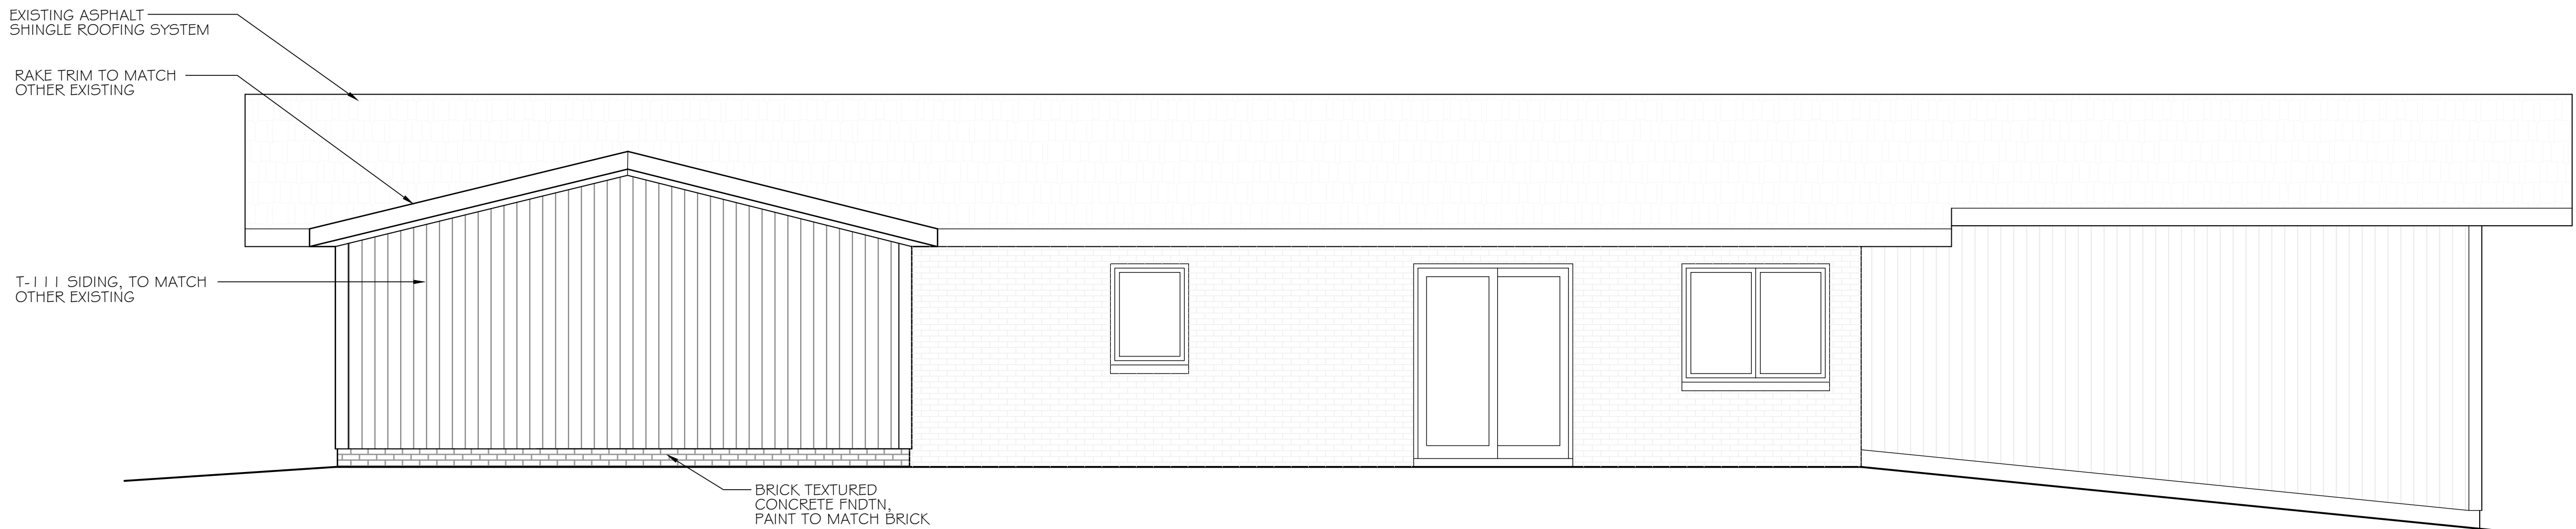

EAST ELEVATION

SCALE: 1/4" = 1'-0"

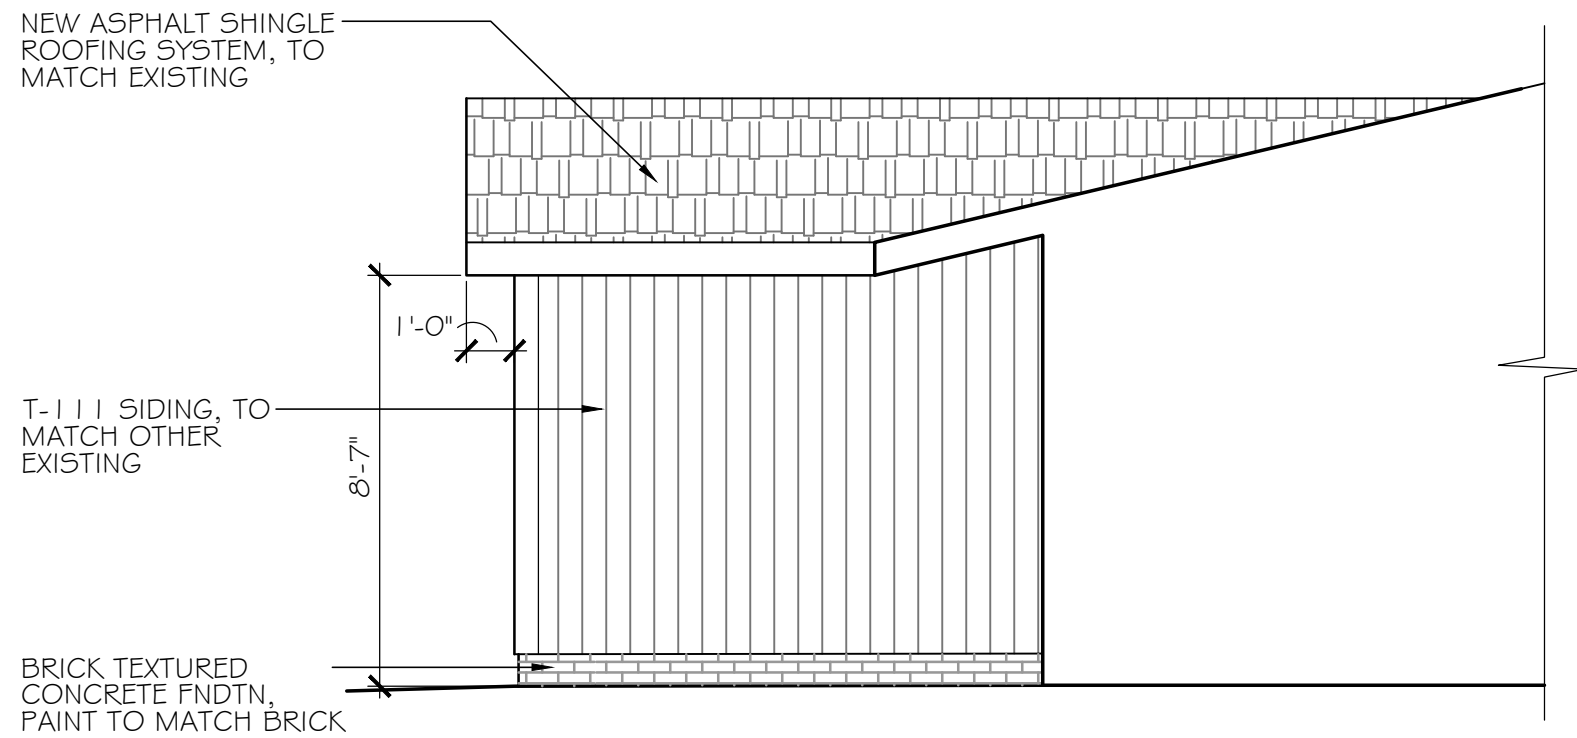

NORTH ELEVATION

SCALE: 1/4" = 1'-0"

EXTERIOR ELEVATIONS

O'BRIEN HOUSE - Garage Addition

21520 Erie Road
Rocky River, Ohio 44116

JOHN FAILE ARCHITECTURAL CONSULTING, LLC

John Faile Architectural Consulting, LLC
31413 Drake Drive
Bay Village, Ohio 44140
email: jfaile.arch@gmail.com

DATE: 11-1-2022



PHOTO - SOUTH PERSPECTIVE

SCALE: NONE



PHOTO - SOUTH-EAST PERSPECTIVE

SCALE: NONE

EXTERIOR PHOTOS

O'BRIEN HOUSE - Garage Addition

21520 Erie Road
Rocky River, Ohio 44116

JOHN FAILE ARCHITECTURAL CONSULTING, LLC

John Faile Architectural Consulting, LLC
31413 Drake Drive
Bay Village, Ohio 44140
email: jfaile.arch@gmail.com

DATE: 11-1-2022

PHOTOS