


RUIZ SITE PLAN

SCALE: 1" = 20'-0"

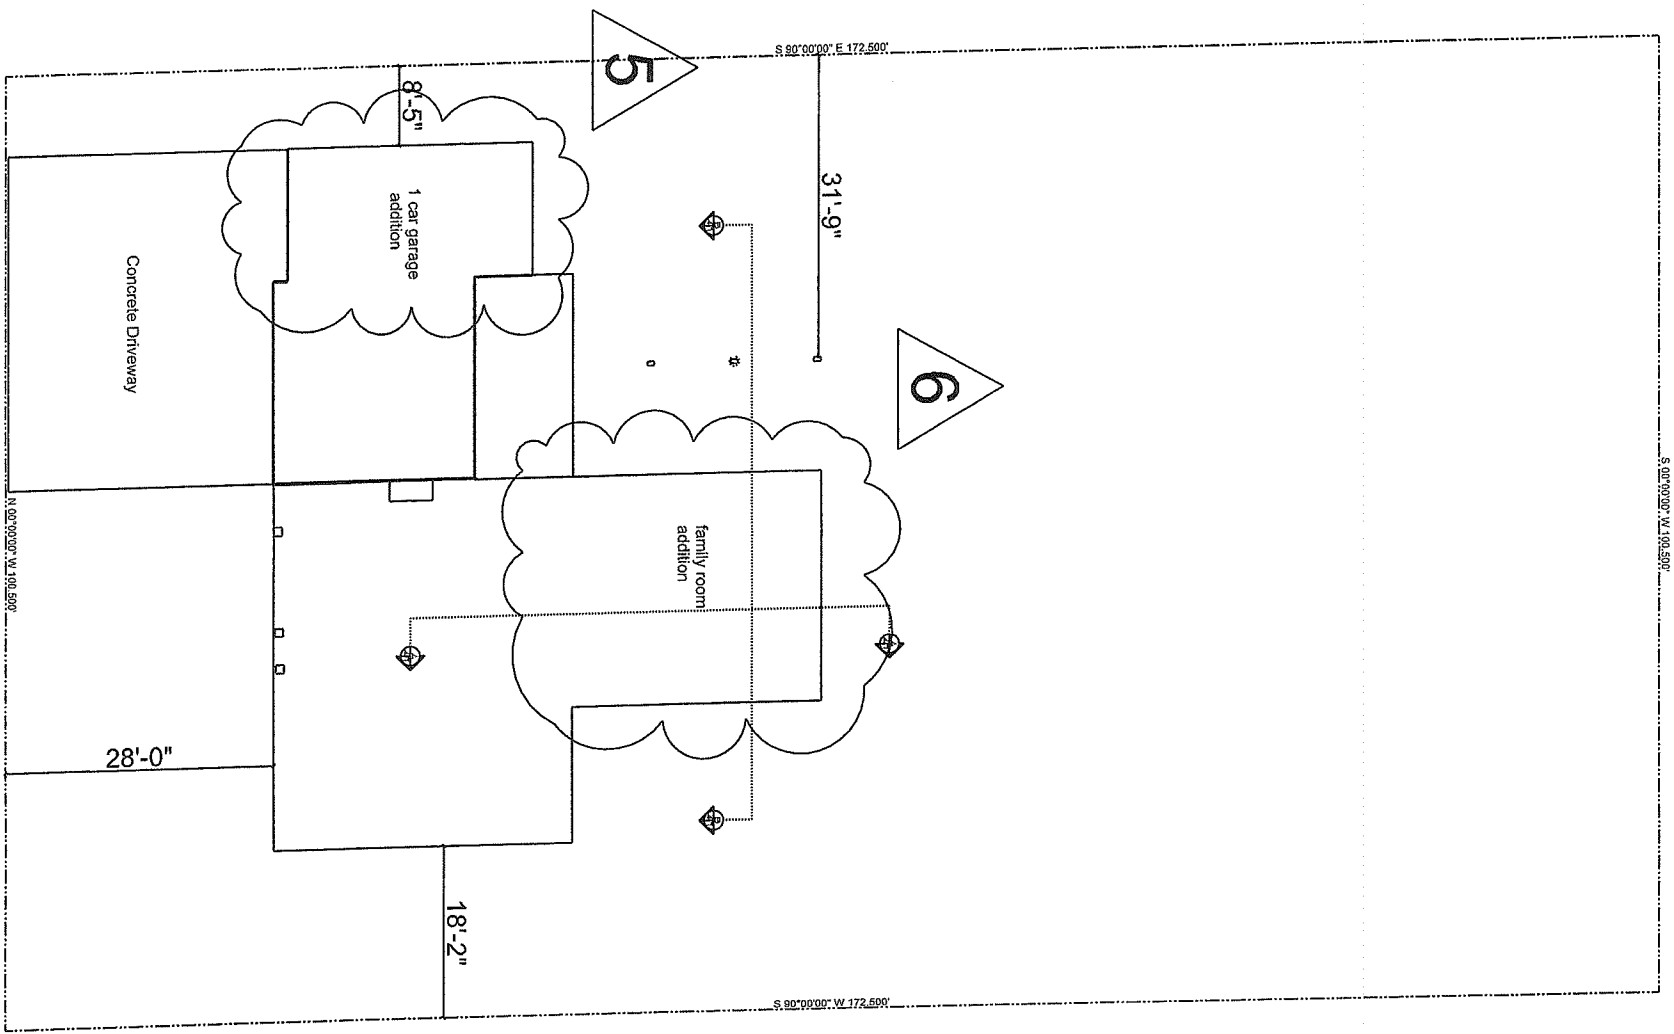


**SOFTPLAN**  
ARCHITECTURAL DESIGN SOFTWARE

**LATINA DESIGN BUILD GROUP**

1100 Linda St.  
Rocky River  
OH  
44116

PHONE:  
FAX:  
MOBILE: 440-242-8476

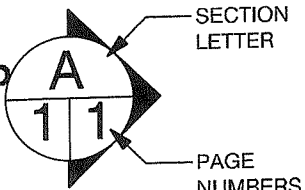


**Dave & Julie Ruiz**

3782 Francis Dr.  
Rocky River  
Ohio  
44116


PHONE: 4403561877  
FAX:  
MOBILE:  
julieanddave3@gmail.com

DRAWN BY:  
SCALE: 1" = 20'-0"  
DATE: Monday, September 25, 2023

PAGE:  
**8 / 8**  
Ruiz Site Plan

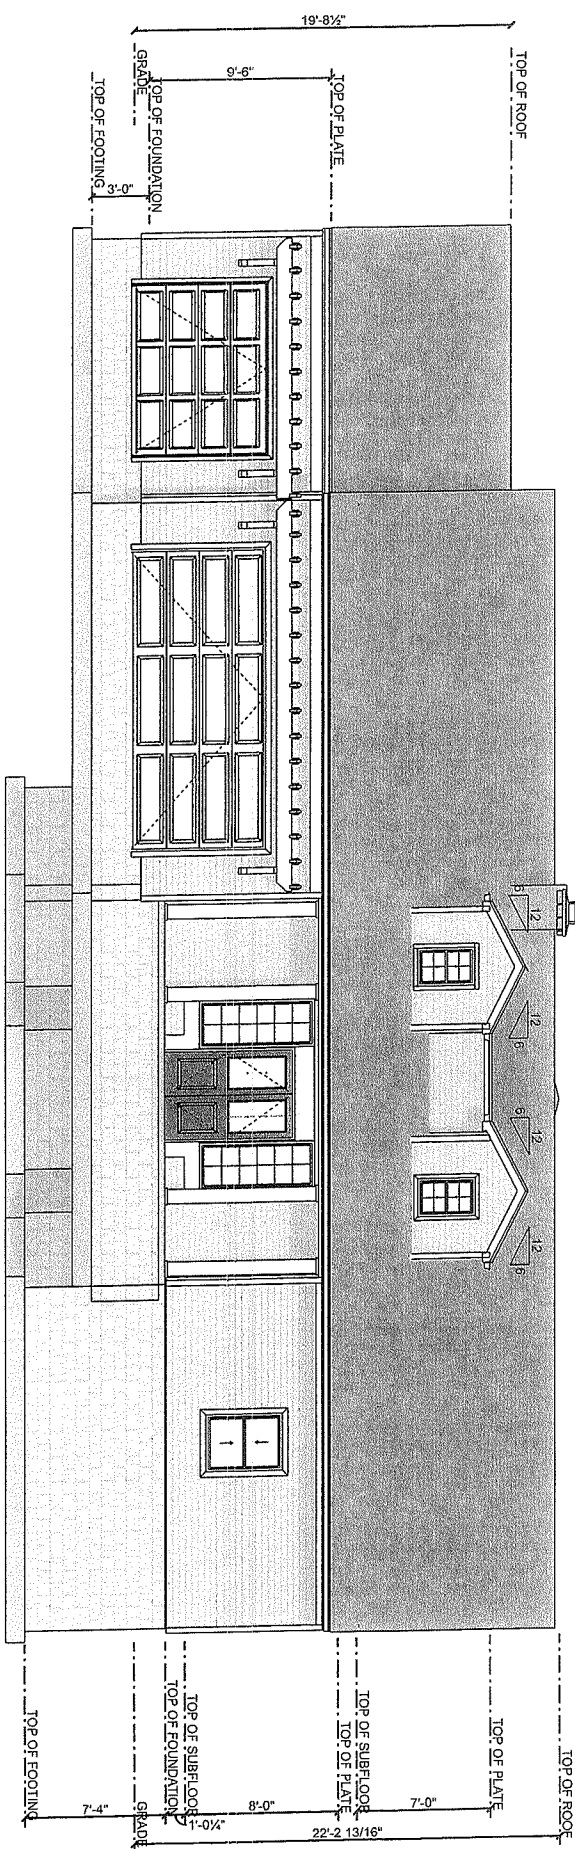

**EAST ELEVATION 4**  
SCALE: 1" = 10'-0"

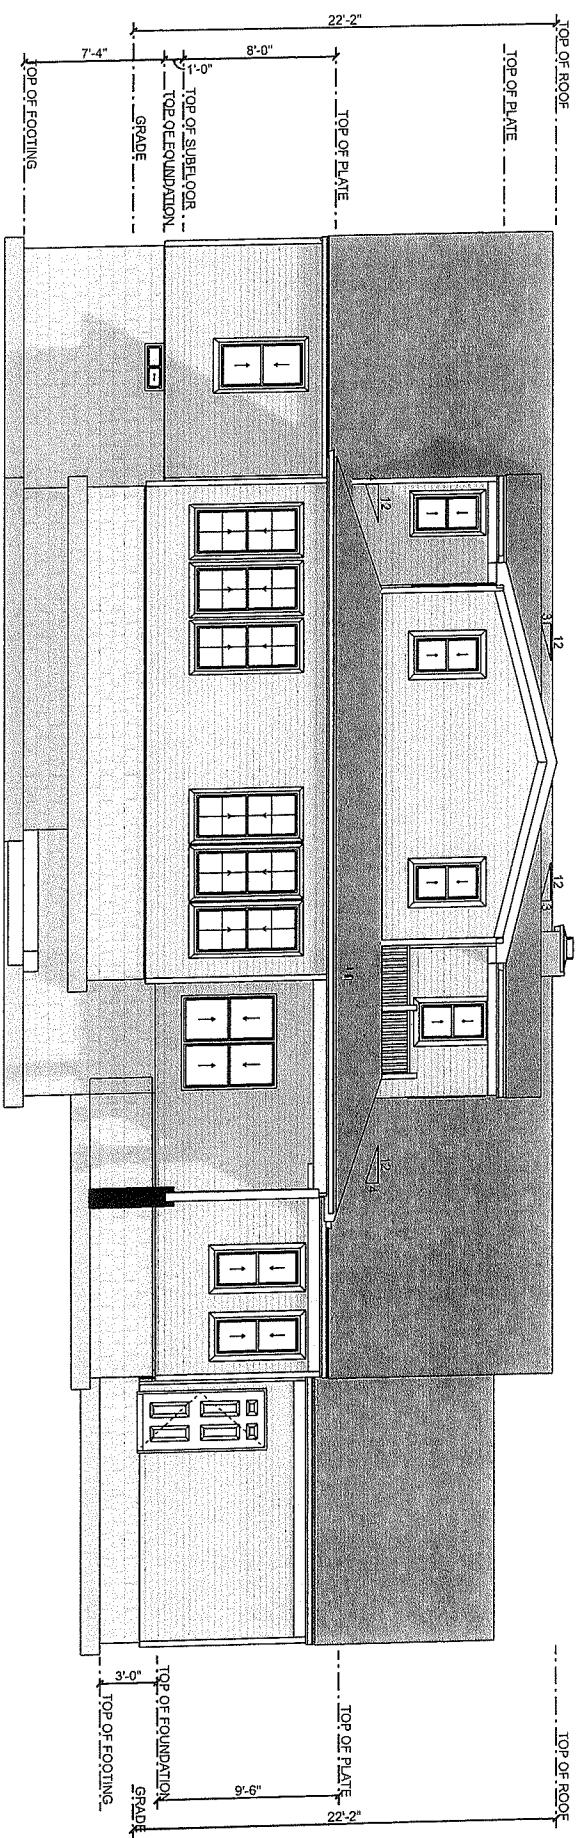


**WEST ELEVATION**  
SCALE: 1" = 10'-0"

**SOFTPLAN**  
ARCHITECTURAL DESIGN SOFTWARE

**LATINA DESIGN BUILD GROUP**

1100 Linda St.  
Rocky River  
OH  
44116

PHONE:  
FAX:  
MOBILE: 440-242-8476

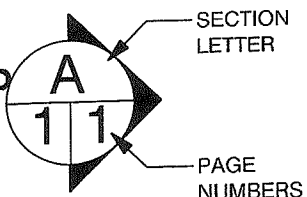

**Dave & Julie Ruiz**


3782 Francis Dr.  
Rocky River  
Ohio  
44116

PHONE: 4403561877  
FAX:  
MOBILE:  
julieanddavax3@gmail.com

DRAWN BY:  
SCALE: 1" = 10'-0"


DATE: Monday, September 25, 2023

PAGE:  
**2 / 8**  
Ruiz Elevations

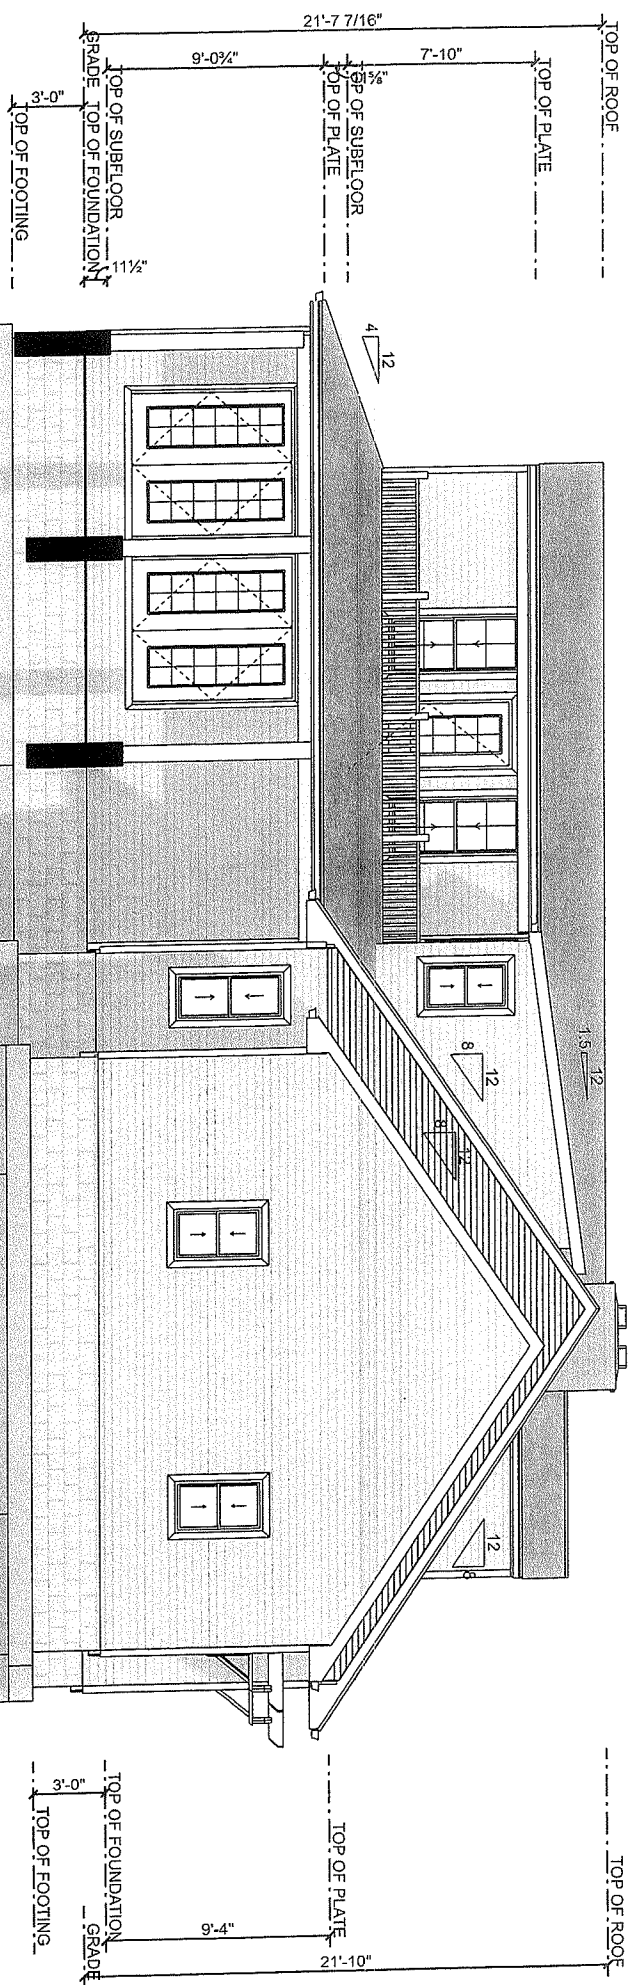

## SOUTH ELEVATION

SCALE: 1/8" = 1'-0"

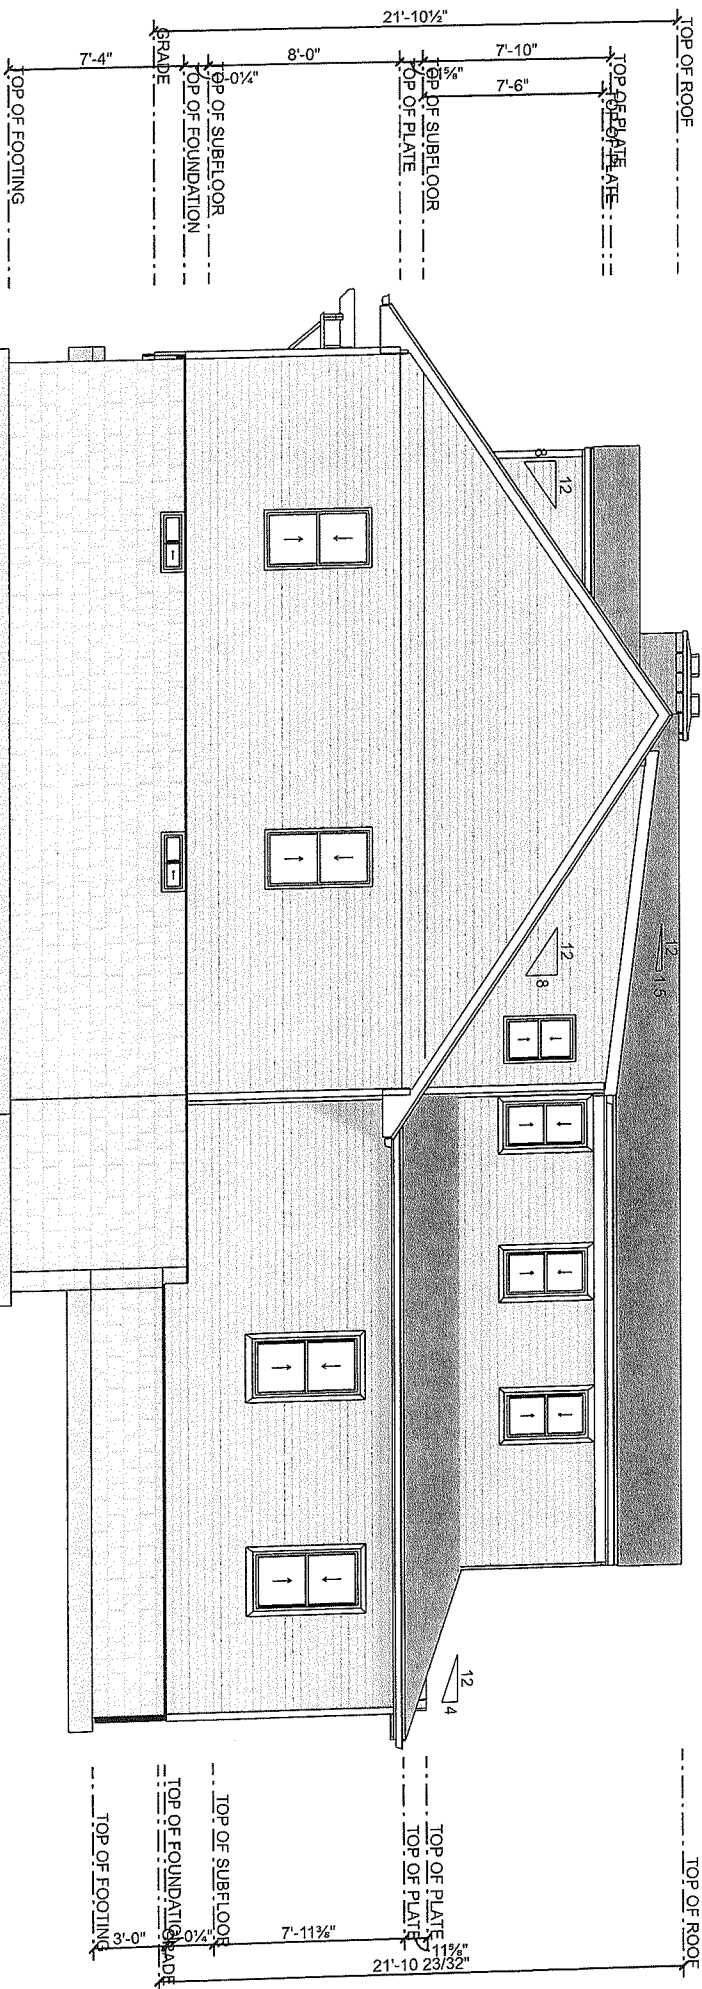

## NORTH ELEVATION 4

SCALE: 1/8" = 1'-0"

**Dave & Julie Ruiz**

3782 Francis Dr.  
Rocky River  
Ohio  
44116

PHONE: 4403561877

FAX:

MOBILE:

julieanddavex3@gmail.com

DRAWN BY:

SCALE: 1/8" = 1'-0"

DATE: Monday, September 25, 2023 Ruiz Elevations2

PAGE:

**3 / 8**

**SOFTPLAN**  
ARCHITECTURAL DESIGN SOFTWARE


**LATINA DESIGN BUILD GROUP**

1100 Linda St.  
Rocky River  
OH  
44116

PHONE:

FAX:


MOBILE: 440-242-8476

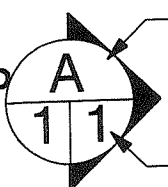

SECTION  
LETTER

PAGE  
NUMBERS

**BASEMENT**  
SCALE: 1/8" = 1'-0"

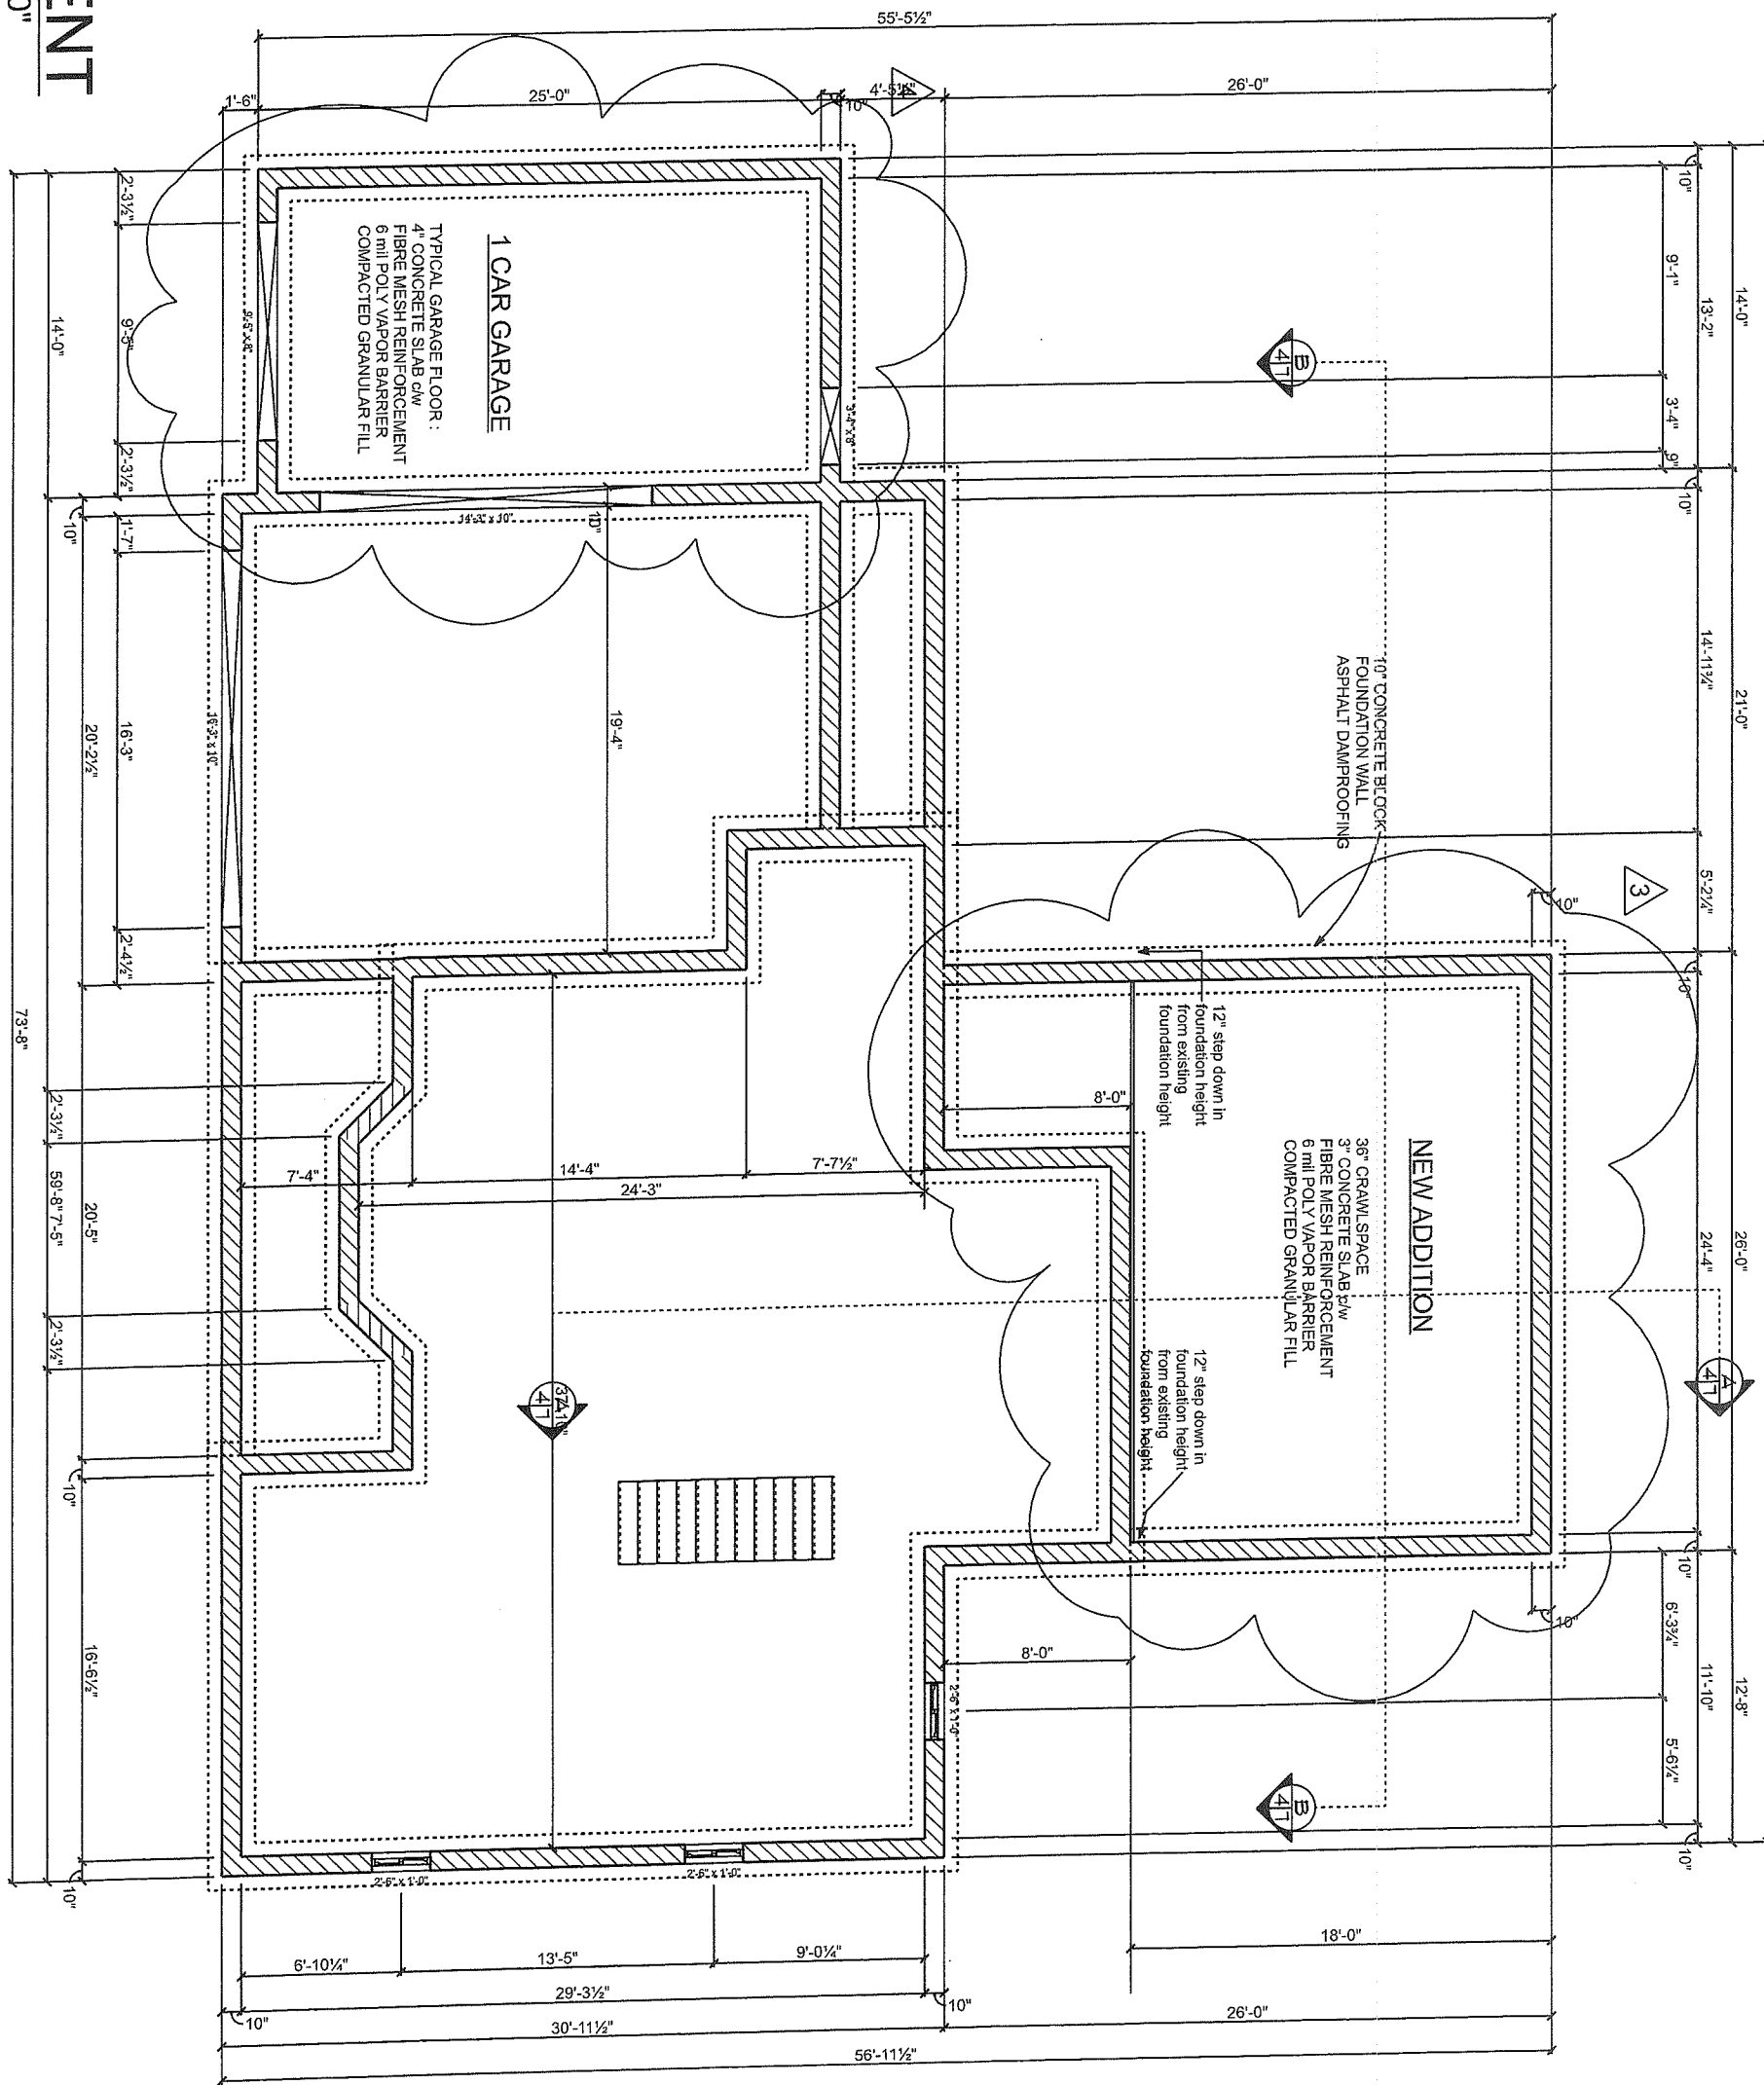


**SOFTPLAN**  
ARCHITECTURAL DESIGN SOFTWARE

**LATINA DESIGN BUILD GROUP**

1100 Linda St.  
Rocky River  
OH  
44116

PHONE:  
FAX:  
MOBILE: 440-242-8476

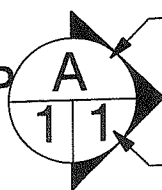

SECTION  
LETTER

PAGE  
NUMBERS

**Dave & Julie Ruiz**


3782 Francis Dr.  
Rocky River  
Ohio  
44116

PHONE: 4403561877  
FAX:  
MOBILE:  
julieanddavex3@gmail.com

DRAWN BY:  
SCALE: 1/8" = 1'-0"  
DATE: Monday, September 25, 2023

PAGE:  
**4 / 8**  
Ruiz Foundation

MAIN FLOOR RENDITION 4  
SCALE: 1/8" = 1'-0"

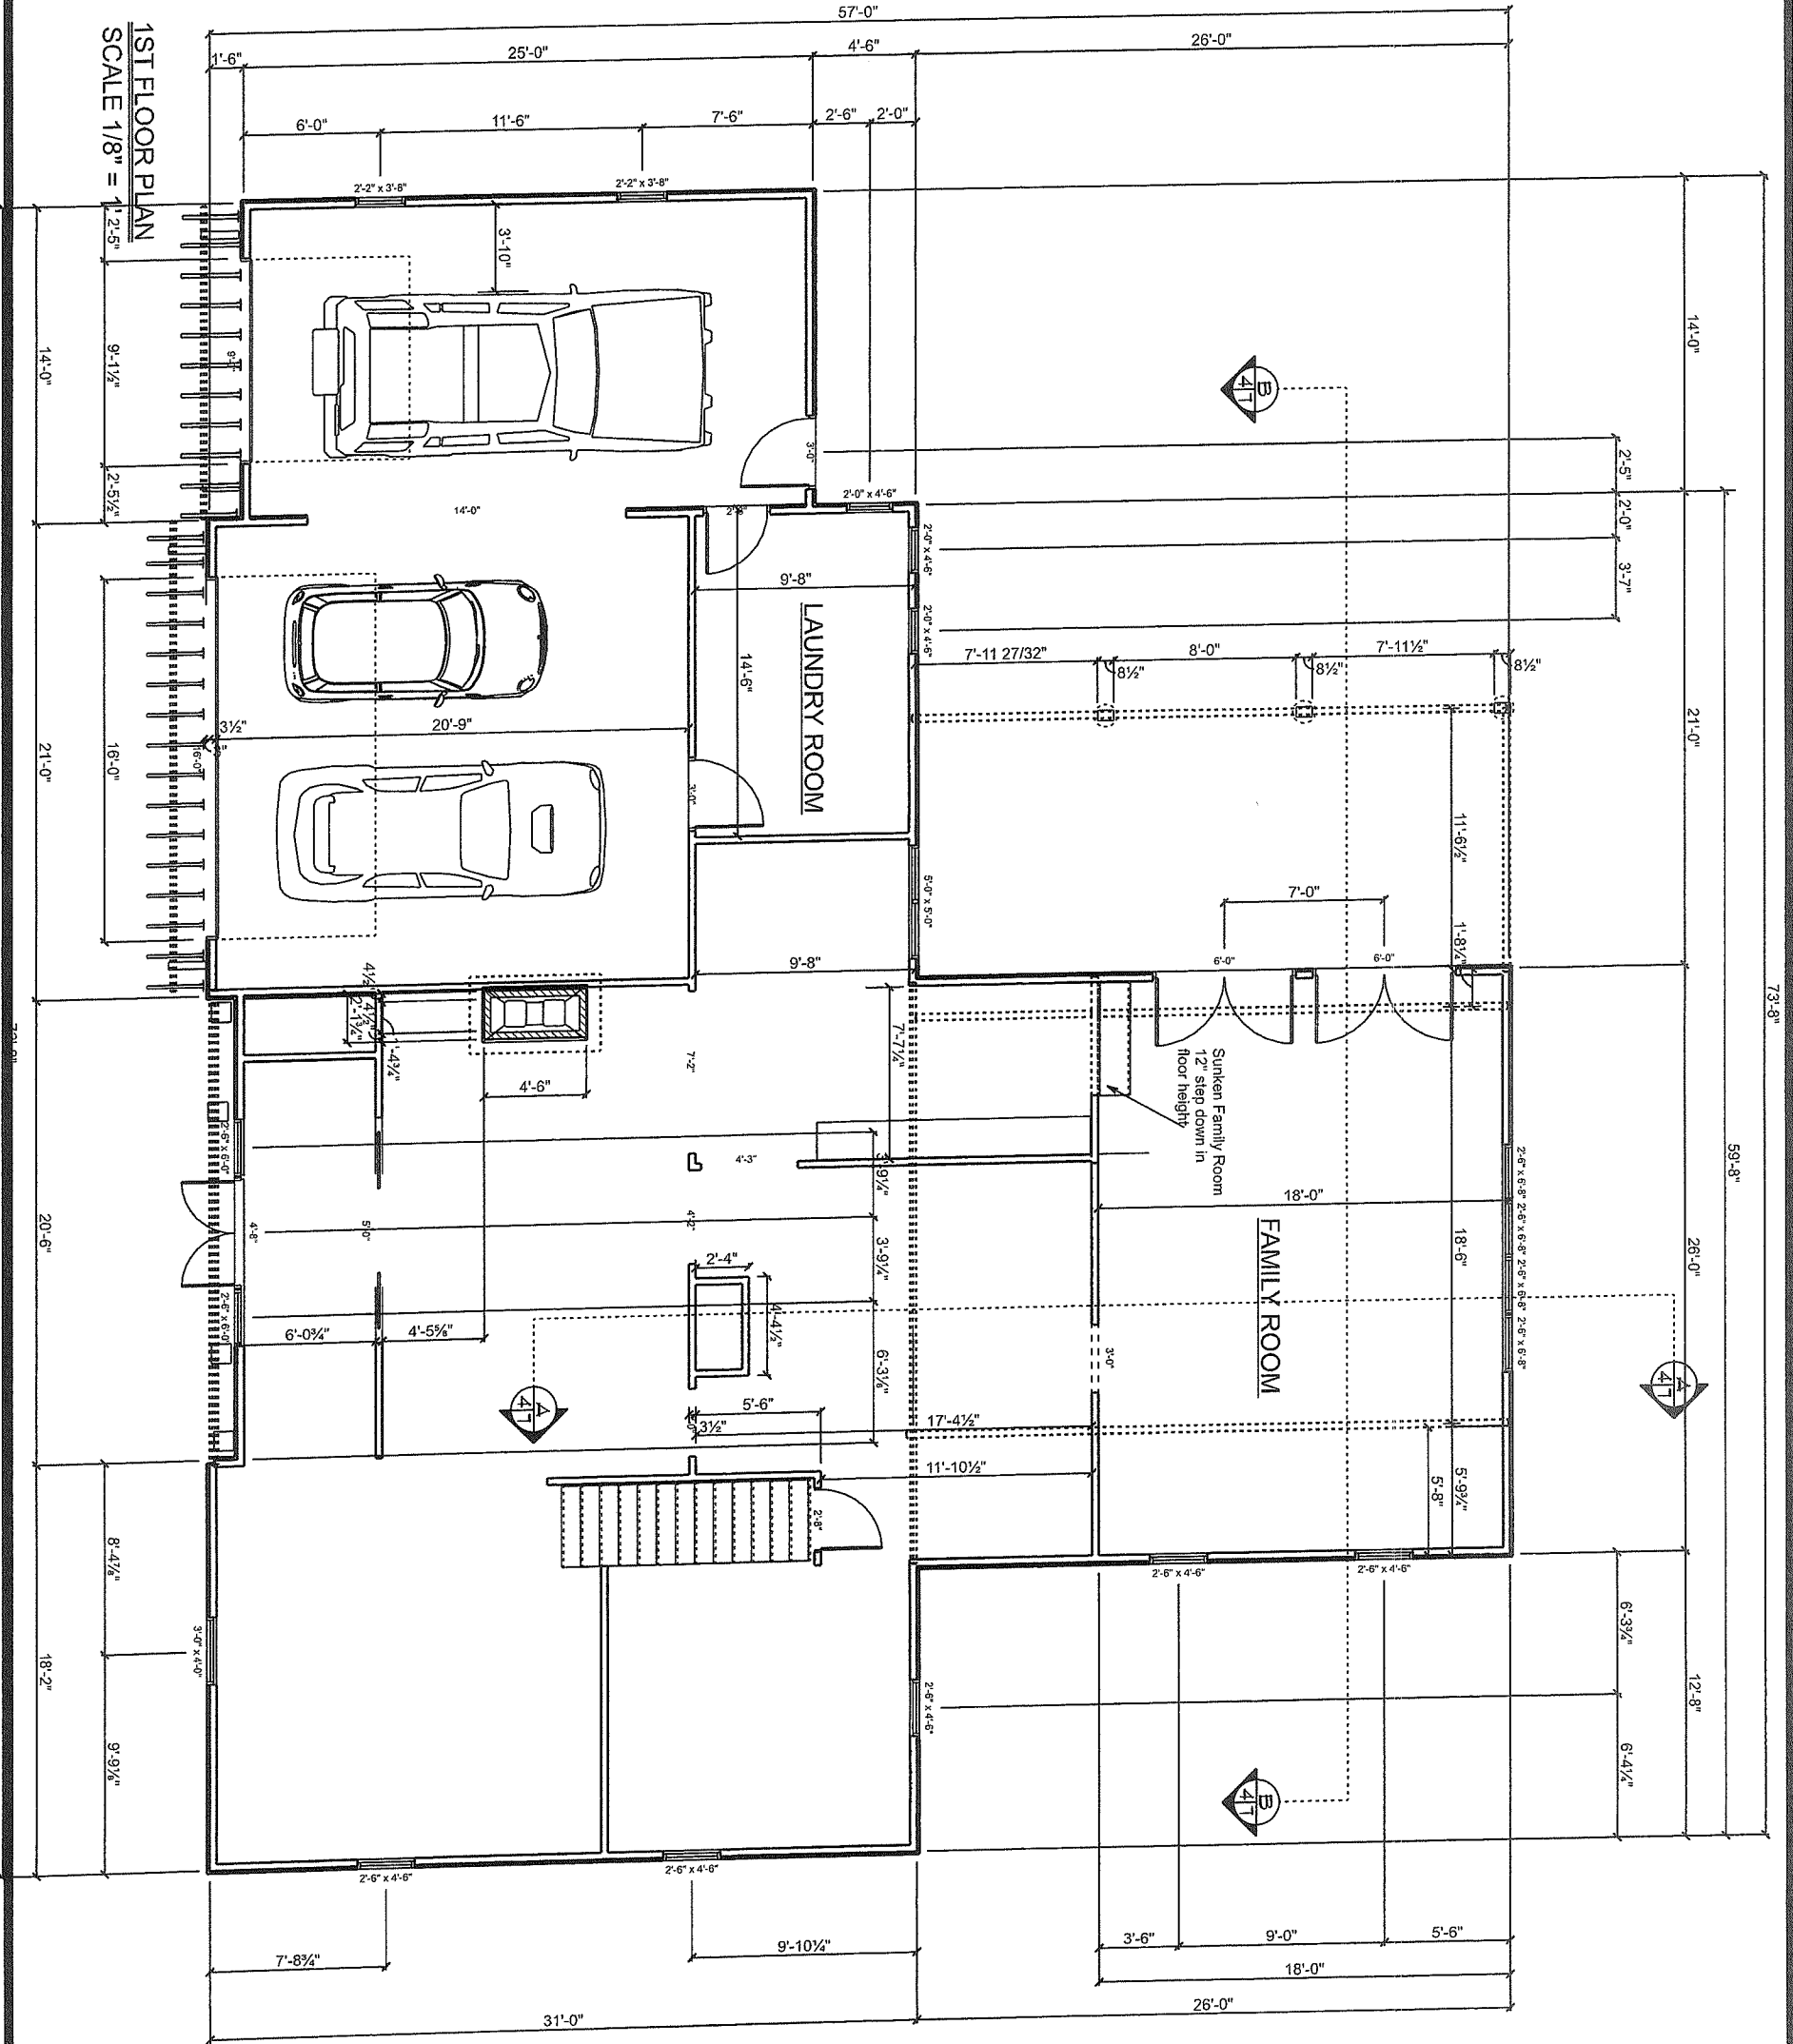


**SOFTPLAN**  
ARCHITECTURAL DESIGN SOFTWARE

**LATINA DESIGN BUILD GROUP**

1100 Linda St.  
Rocky River  
OH  
44116

PHONE:  
FAX:  
MOBILE: 440-242-8476

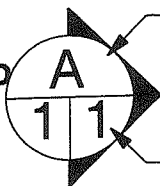

SECTION  
LETTER

PAGE  
NUMBERS

**Dave & Julie Ruiz**

3782 Francis Dr.  
Rocky River  
Ohio  
44116

PHONE: 4403561877

FAX:

MOBILE:

julieanddavex3@gmail.com

DRAWN BY:

SCALE: 1/8" = 1'-0"

DATE: Monday, September 25, 2023

PAGE:


**5/8**

Ruiz 1st Floor

SECOND FLOOR RENDITION 4

SCALE 1/8" = 1'-0"

SECOND FLOOR PLAN  
SCALE 1/8" = 1'

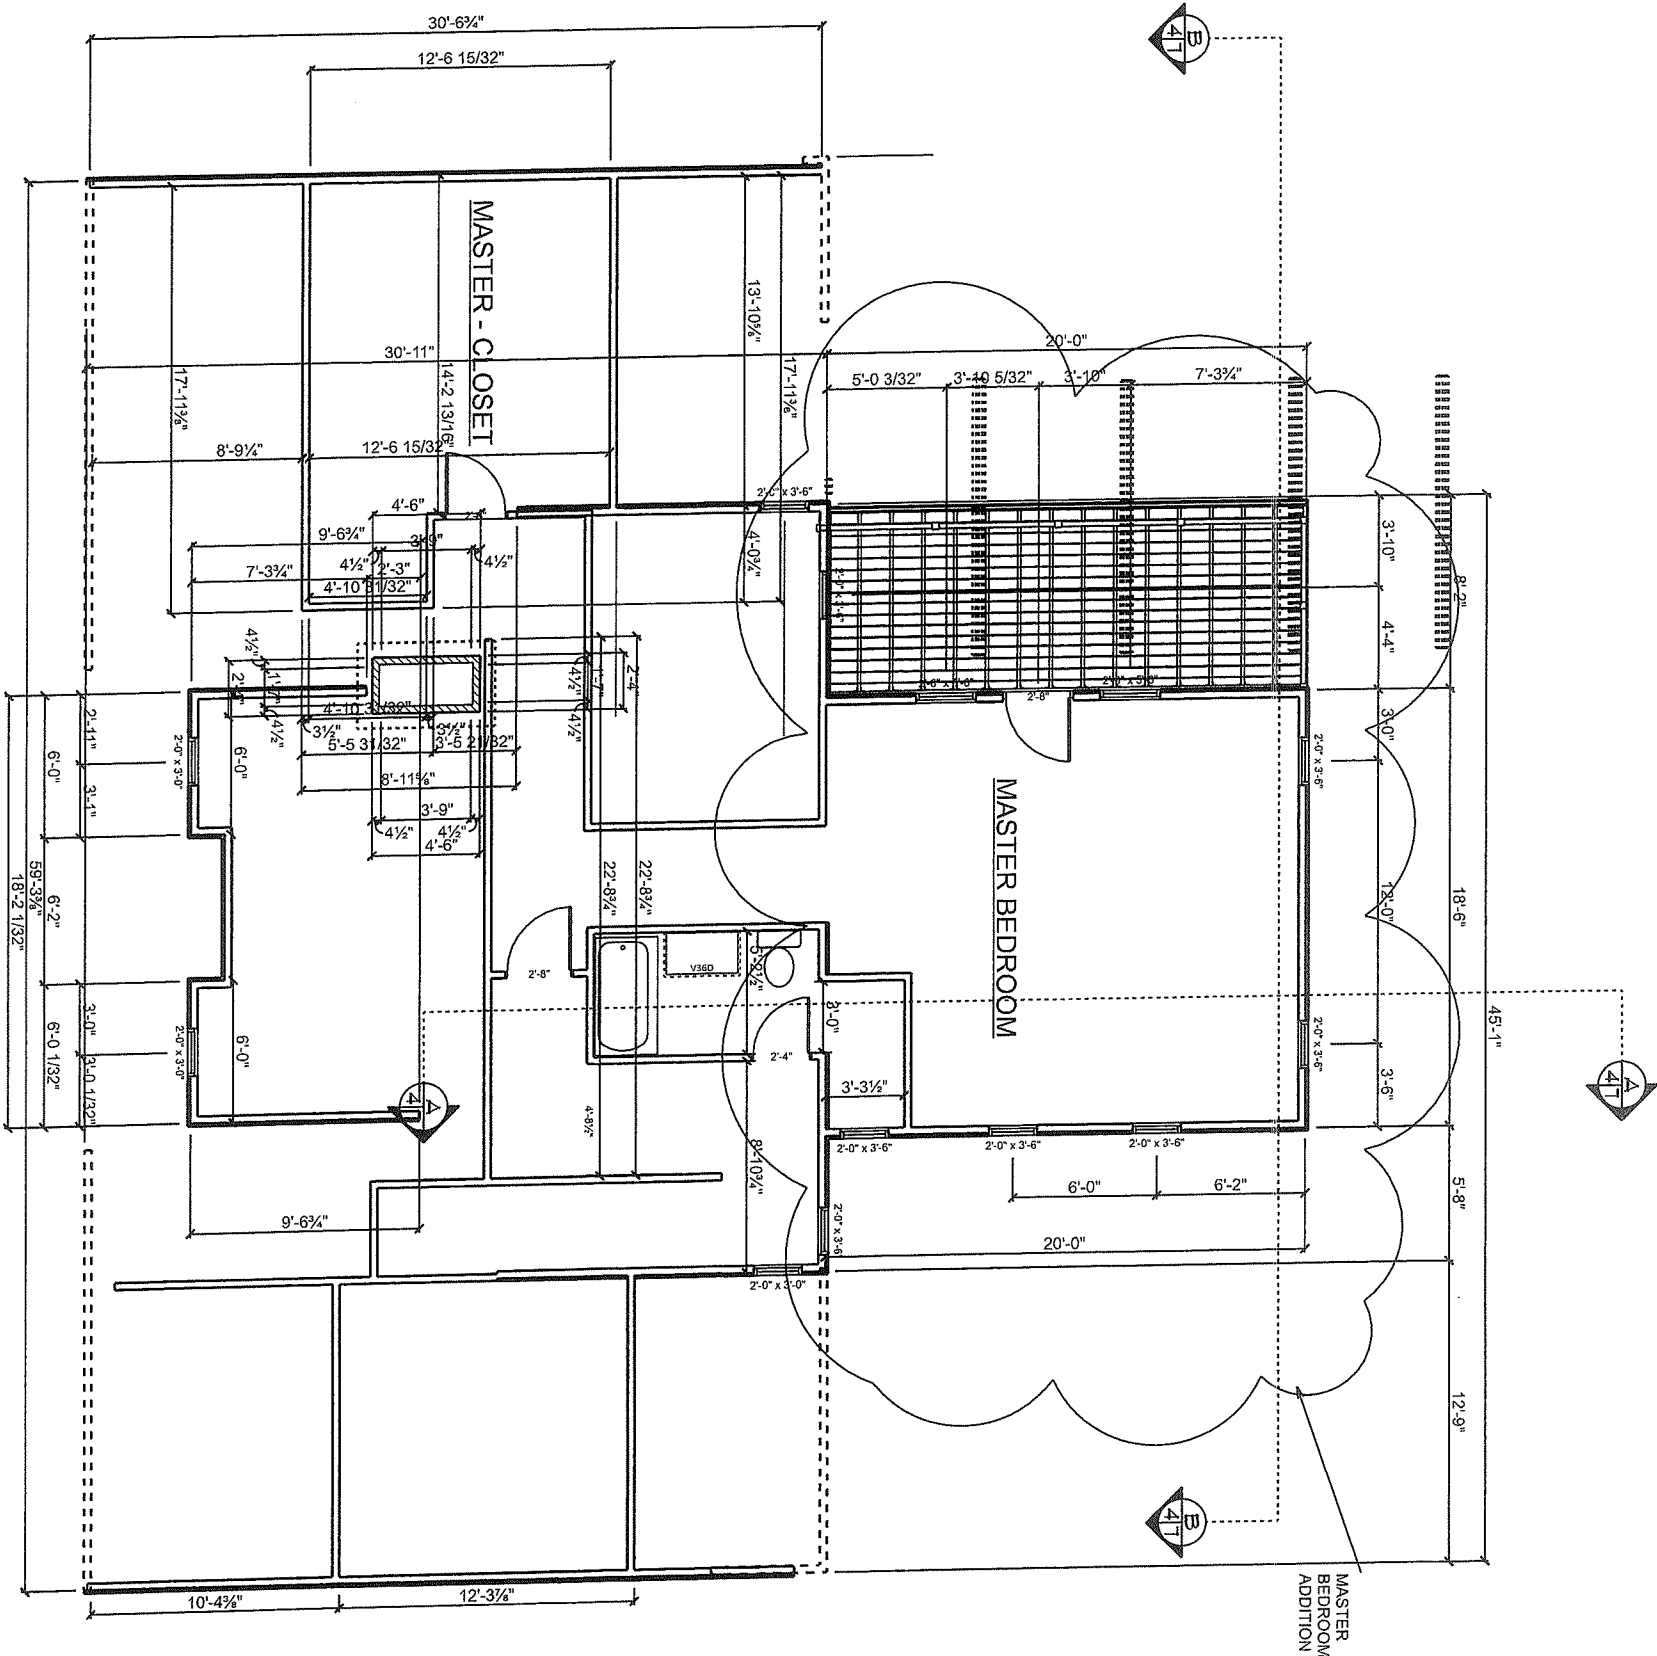

**SOFTPLAN**  
ARCHITECTURAL DESIGN SOFTWARE

**LATINA DESIGN BUILD GROUP**

1100 Linda St.  
Rocky River  
OH  
44116

PHONE:  
FAX:  
MOBILE: 440-242-8476



SECTION  
LETTER

PAGE  
NUMBERS


**Dave & Julie Ruiz**

3782 Francis Dr.  
Rocky River  
Ohio  
44116

PHONE: 4403561877  
FAX:  
MOBILE:  
julieanddavex3@gmail.com

DRAWN BY:  
SCALE: 1/8" = 1'-0"  
DATE: Monday, September 25, 2023


PAGE:  
**6/8**  
Ruiz 2nd Floor

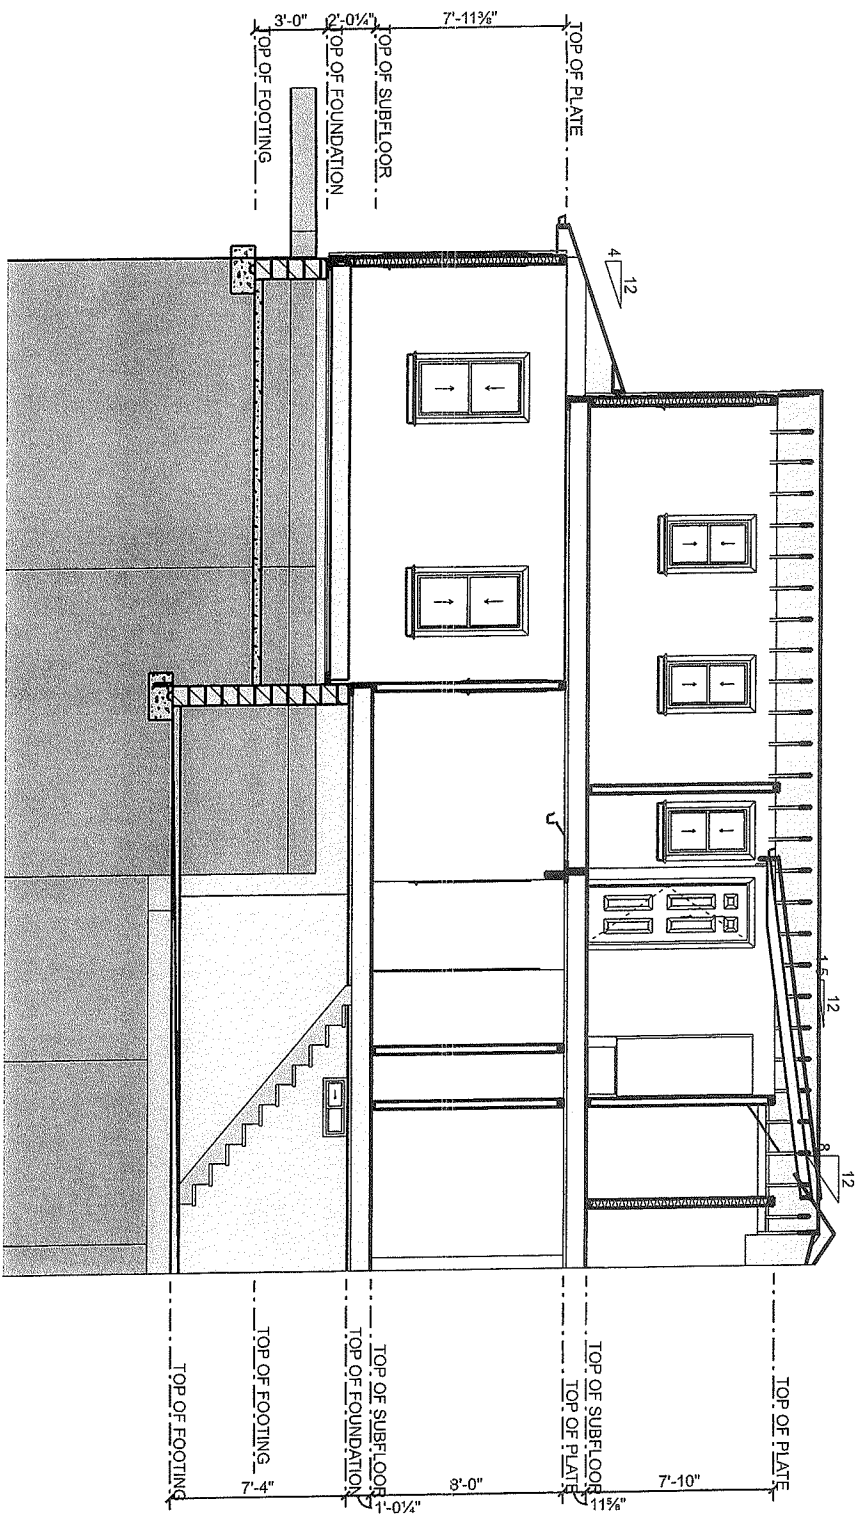

A  
417

# CROSS SECTION A

SCALE: 1/8" = 1'-0"

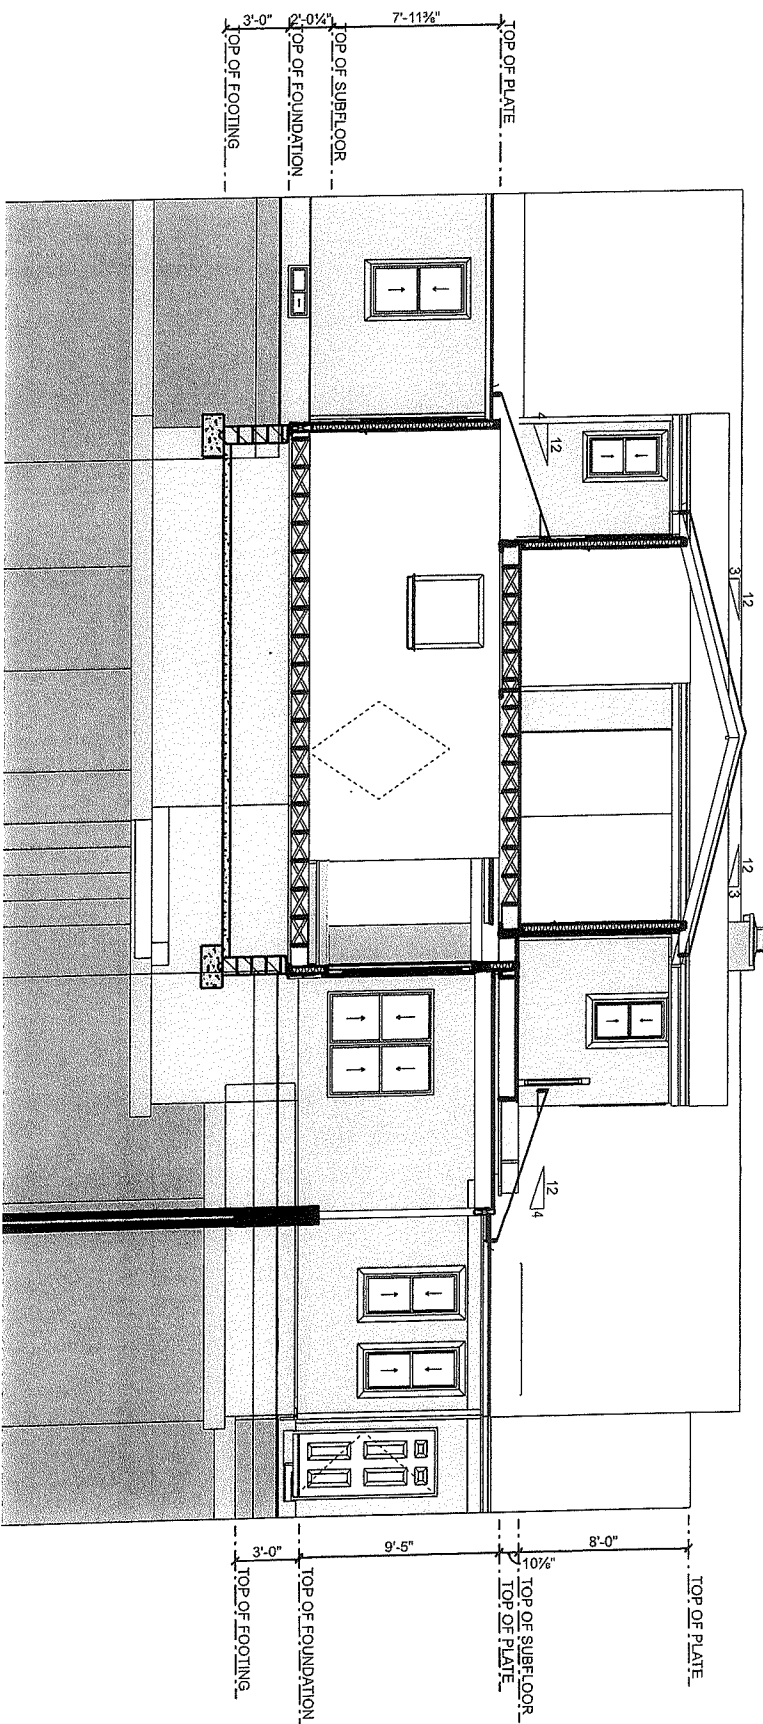

B  
417

# CROSS SECTION B

SCALE: 0.1109" = 1'-0"

**SOFTPLAN**  
ARCHITECTURAL DESIGN SOFTWARE

**LATINA DESIGN BUILD GROUP**

1100 Linda St.  
Rocky River  
OH  
44116

PHONE:  
FAX:  
MOBILE: 440-242-8476

SECTION  
LETTER  
A  
11  
PAGE  
NUMBERS

**Dave & Julie Ruiz**


3782 Francis Dr.  
Rocky River  
Ohio  
44116

PHONE: 4403561877  
FAX:  
MOBILE:  
julieanddavax3@gmail.com

DRAWN BY:  
SCALE: As Noted

DATE: Monday, September 25, 2023 Ruiz Cross Sections


PAGE:  
**7/8**

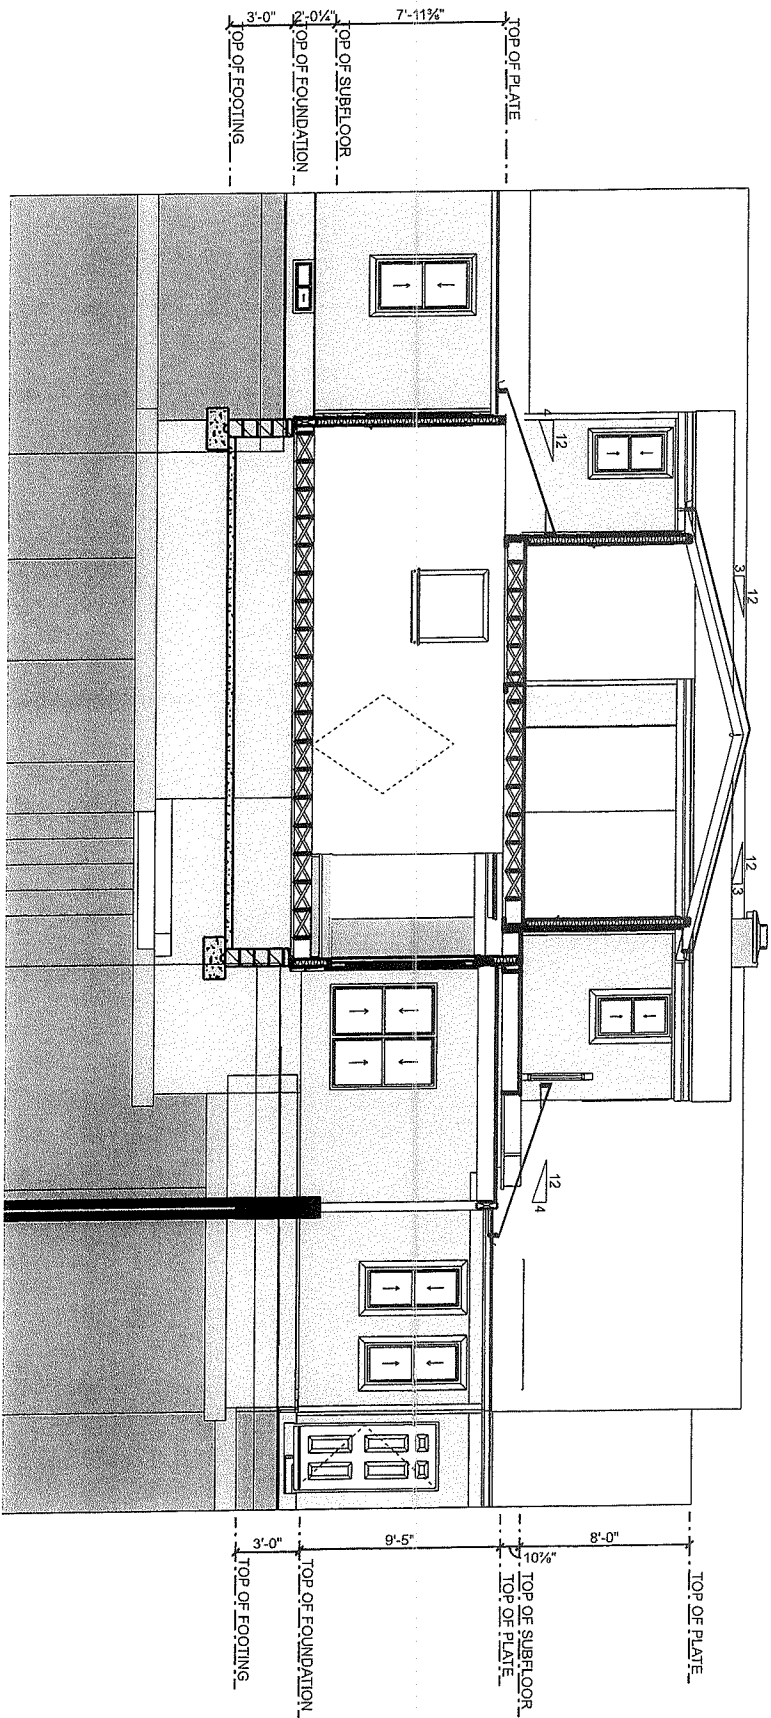

## CROSS SECTION B

SCALE: 0.1109" = 1'-0"


B  
4/7

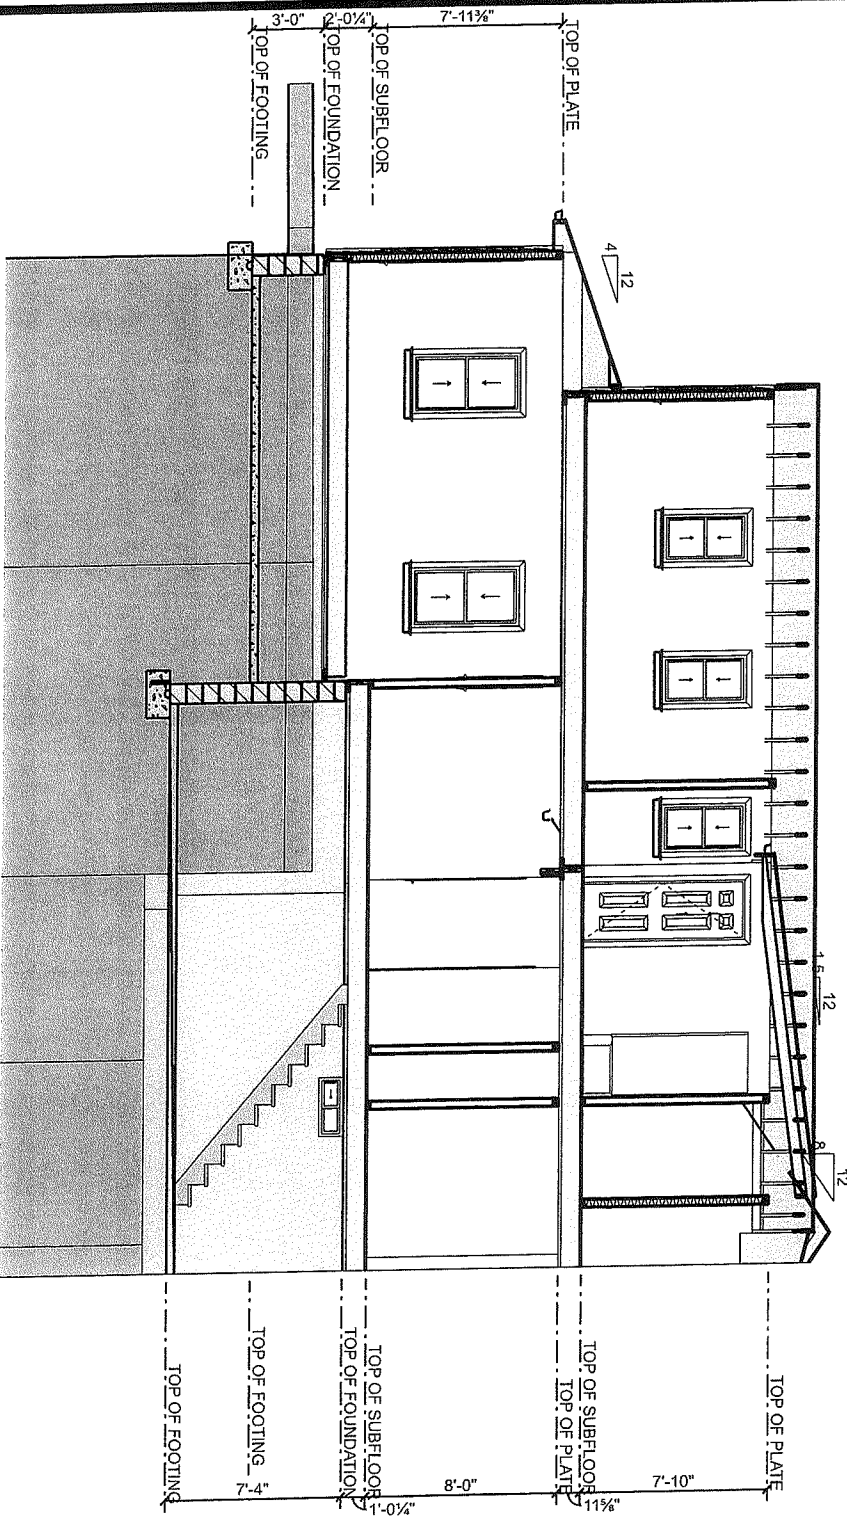

## CROSS SECTION A

SCALE: 1/8" = 1'-0"

A  
4/7

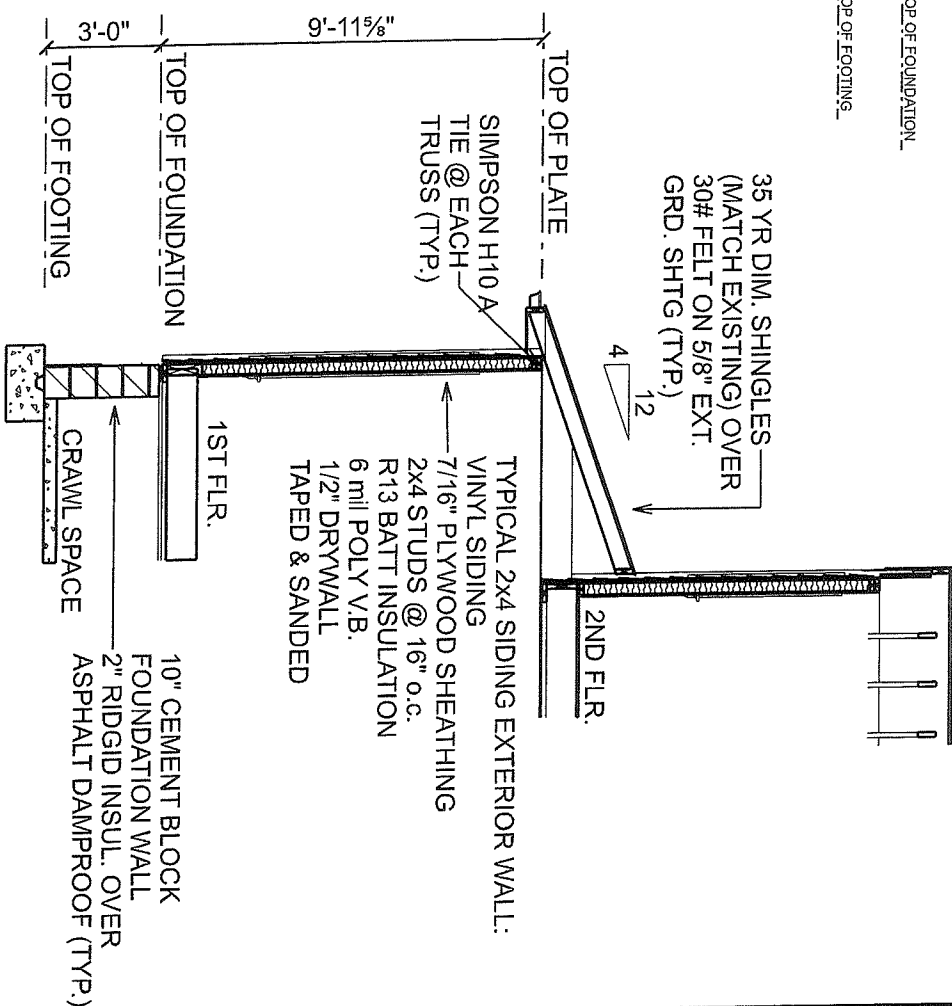

## WALL DETAIL A2

SCALE: 1" = 5'-0"


A  
4/7

**SOFTPLAN**  
ARCHITECTURAL DESIGN SOFTWARE

**LATINA DESIGN BUILD GROUP**

1100 Linda St.  
Rocky River  
OH  
44116

PHONE:  
FAX:  
MOBILE: 440-242-8476

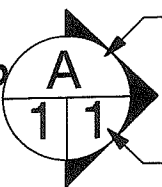

SECTION  
LETTER

PAGE  
NUMBERS

**Dave & Julie Ruiz**

3782 Francis Dr.  
Rocky River  
Ohio  
44116

PHONE: 4403561877

FAX:

MOBILE:

julieanddave3@gmail.com

DRAWN BY:

SCALE: As Noted

DATE: Monday, September 25, 2023

PAGE:

7/8

Ruiz Cross Sections