


SCHIRMER 12-8-23
2796 TONAWANDA
ROCKY RIVER OHIO

SIDE ELEVATION

2 NEW DORMERS
ALL OTHER FRONT DETAILS REMAIN

SIDING TO MATCH EXST.

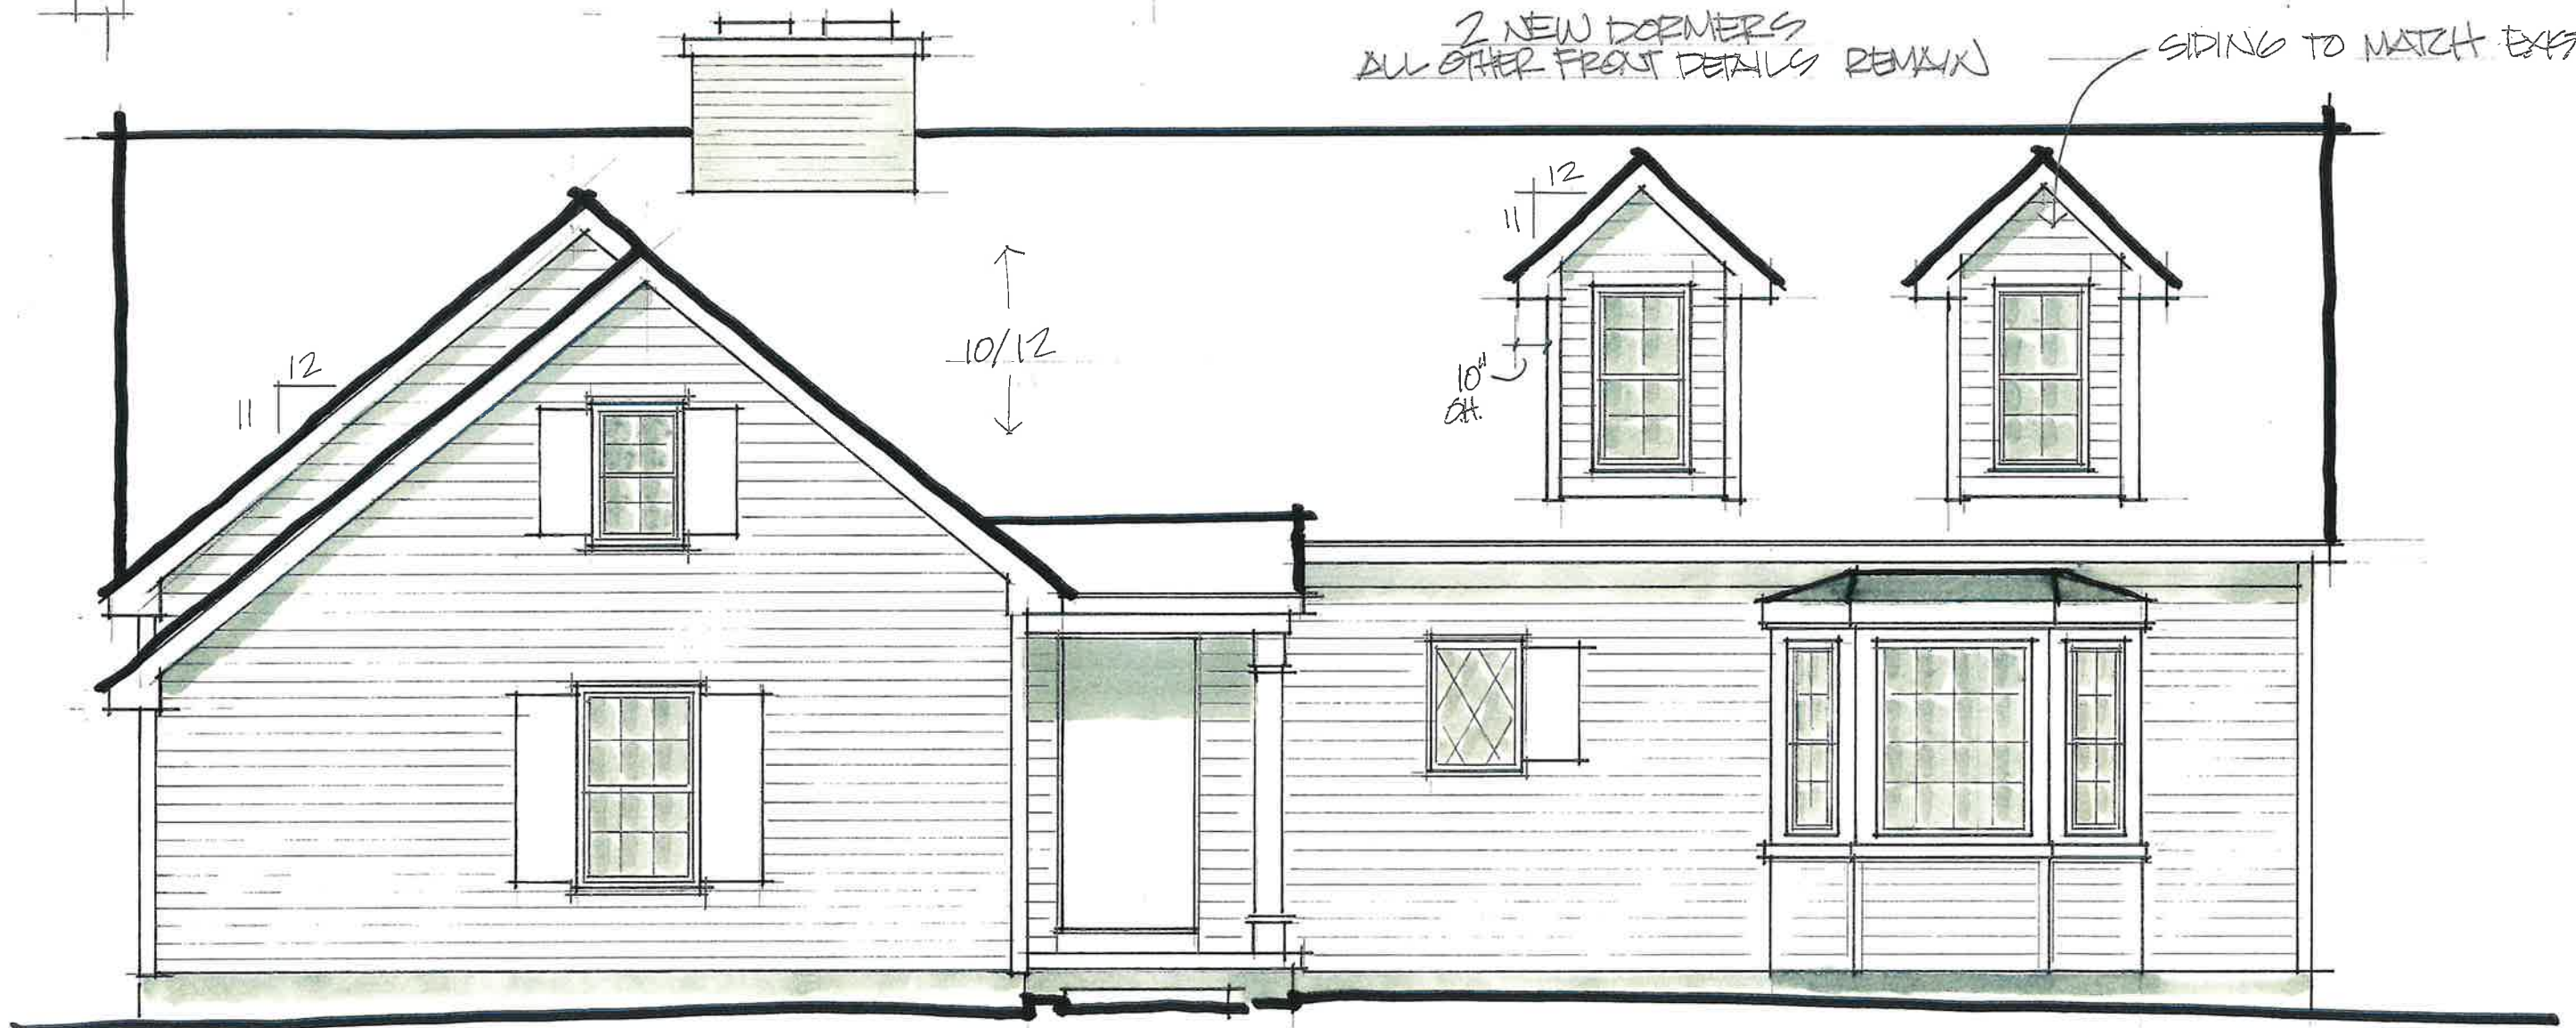

FRONT ELEVATION

SCALE: 1/4" = 1'-0"

SCHIRMER

12-8-23

2756 TOKAWANDA
ROCKY RIVER • OHIO

SECOND FLOOR PLAN

SCALE: $\frac{1}{4}" = 1'-0"$

