

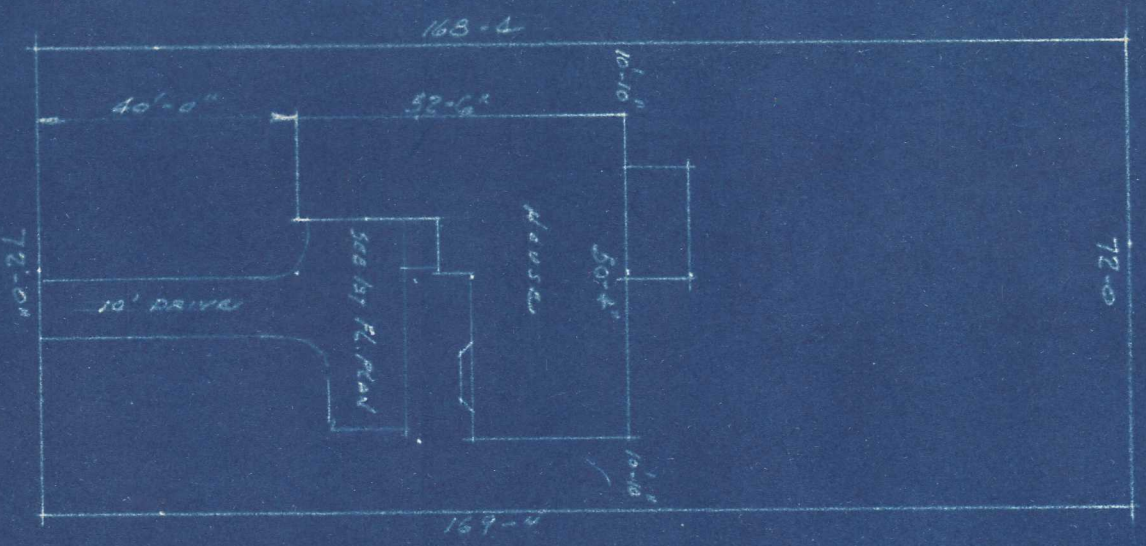


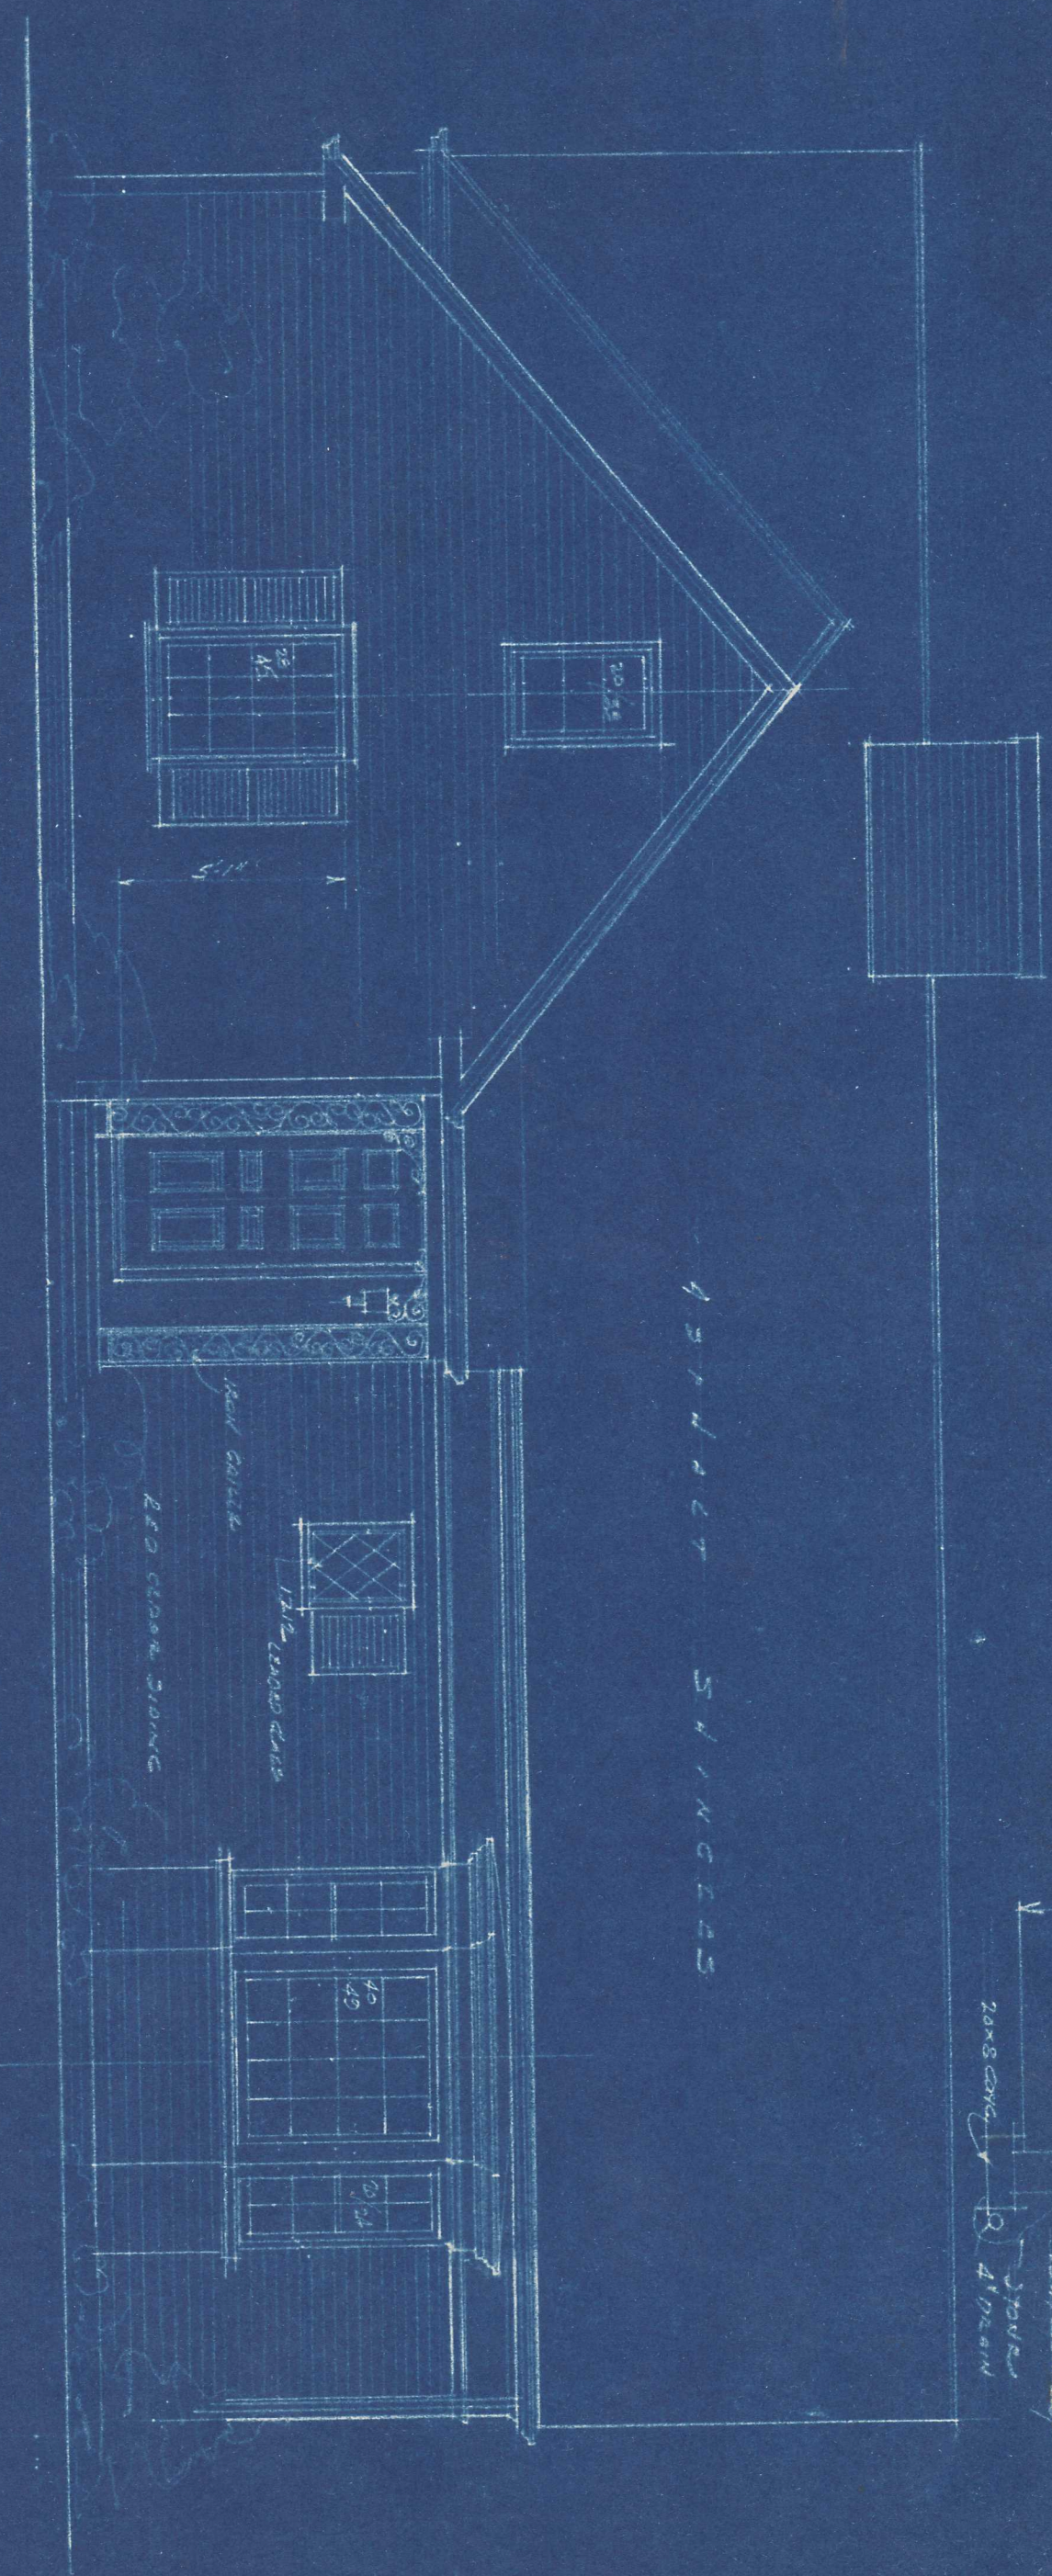

Plot Plan  
J.L.10 TOWN AND A VE  
Rocky River

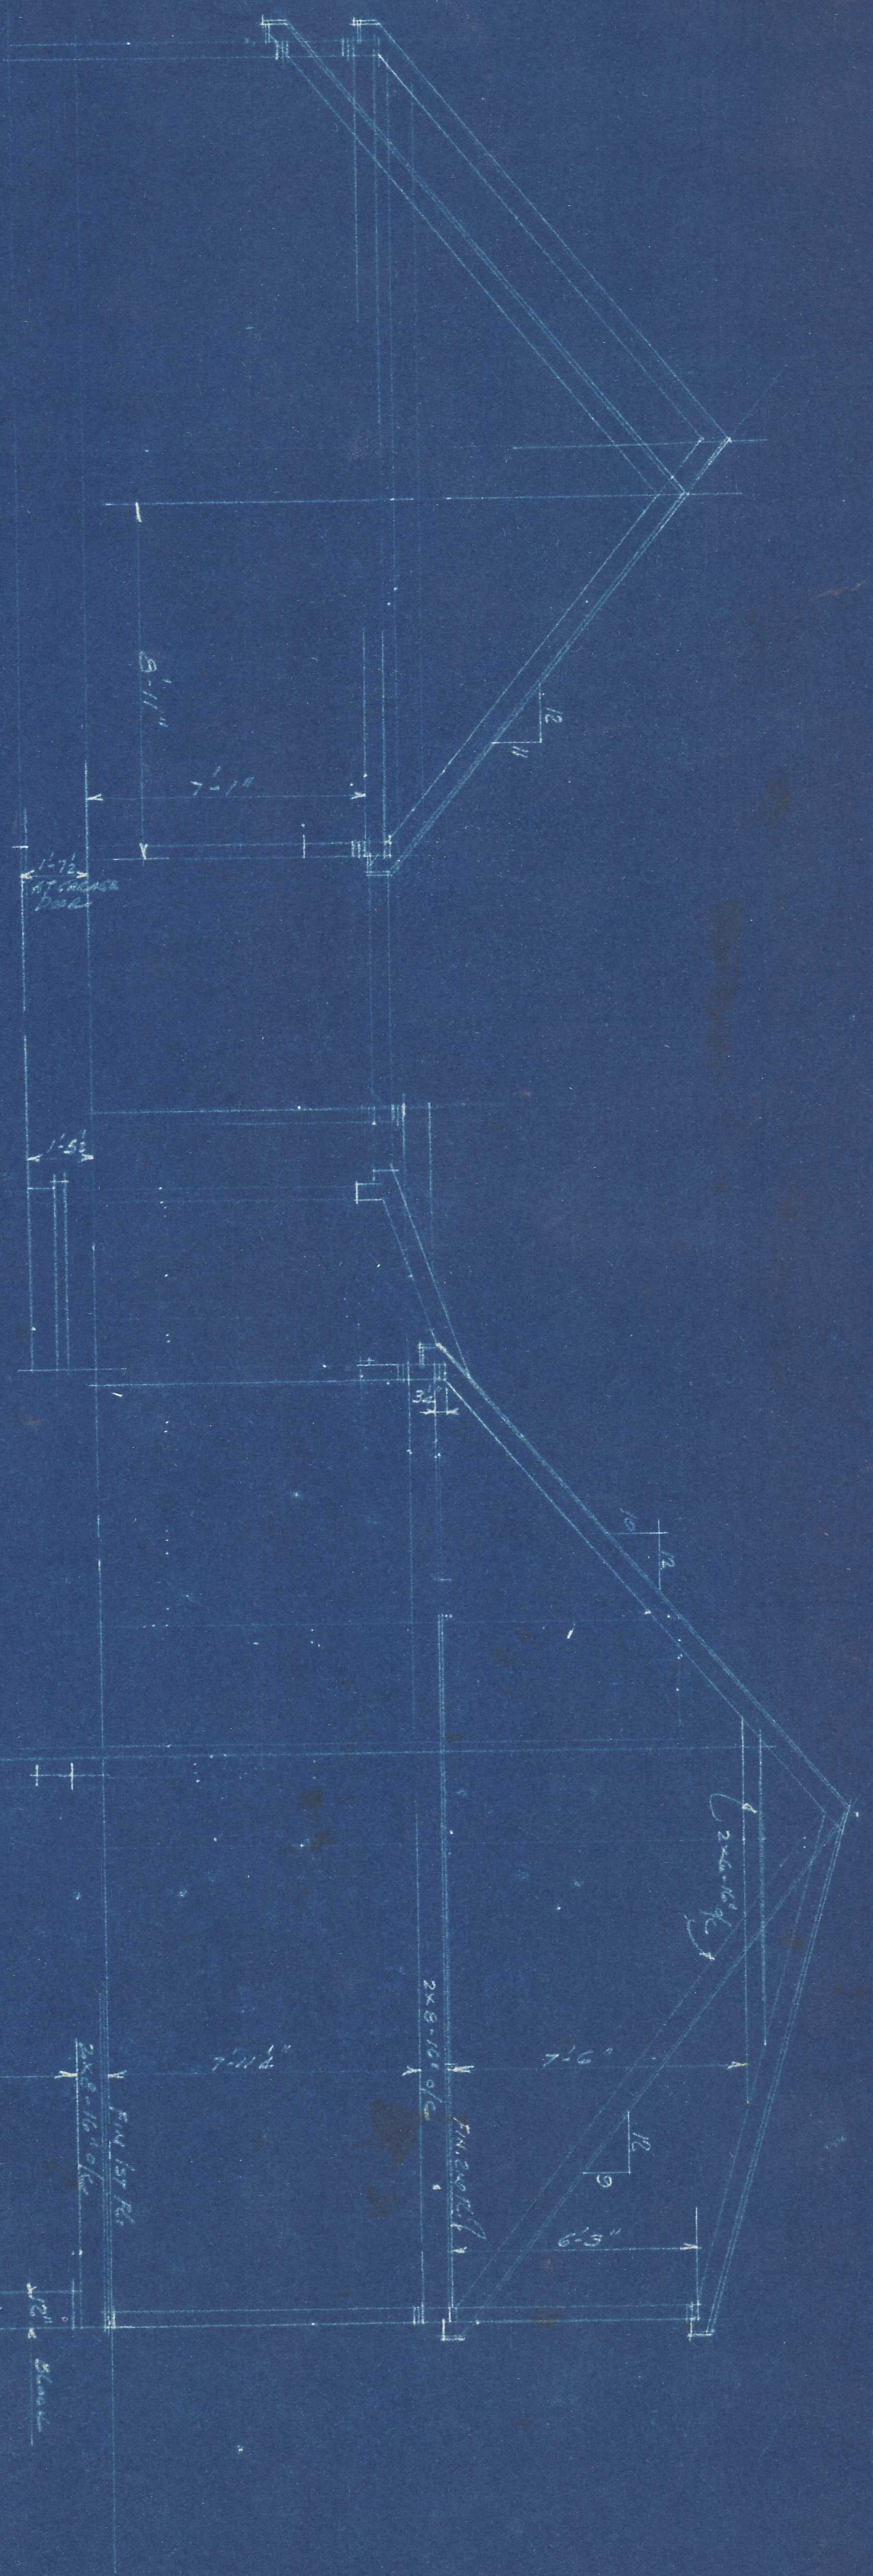

FRONT ELEVATION  
RESIDENCE FOR MR & MRS. FRANCIS X. GEORGE  
Rocky River  
Scale 1/4" = 1'-0"