
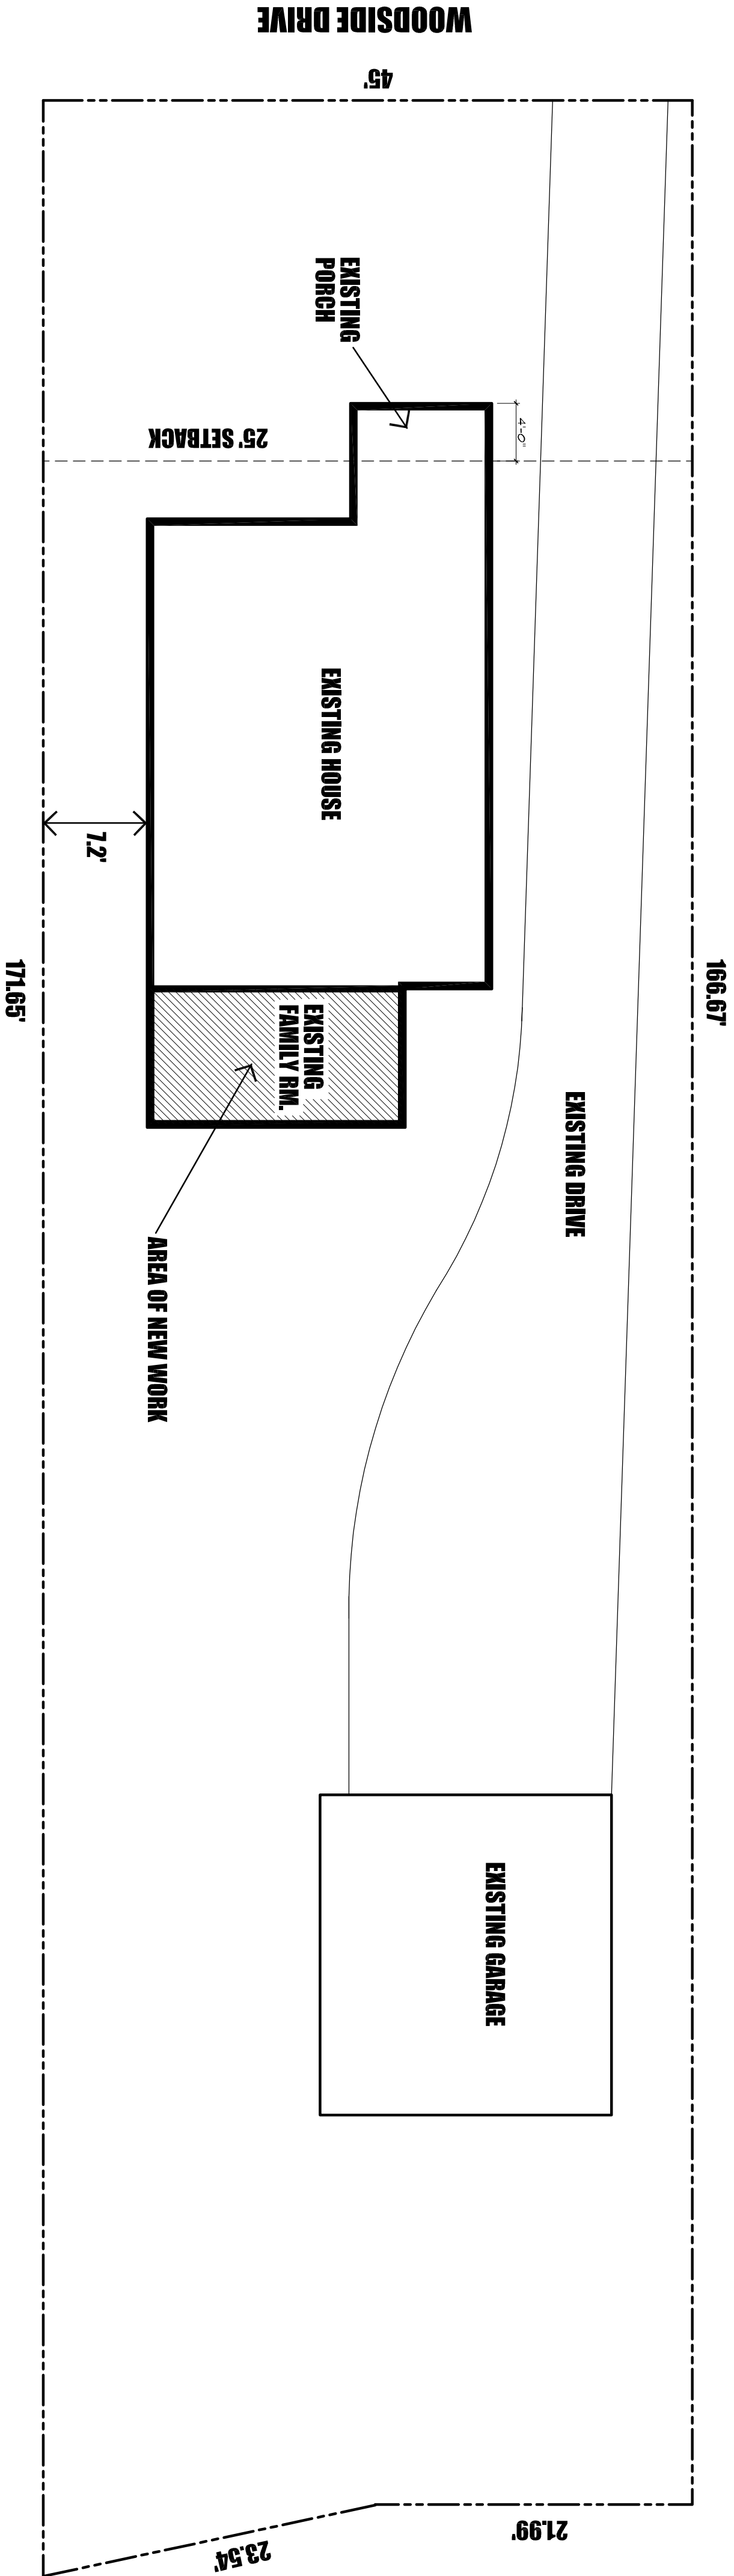


NORTH

SITE PLAN

SCALE: 1/8" = 1'-0"
SITE INFO. BASE ON SURVEY BRUCE ROBINSON

Submission	Sheet Name
Schematic Design	Site Plans
Date	Sheet
March 8, 2023	S-1
Scale	
1/4" = 1'-0"	

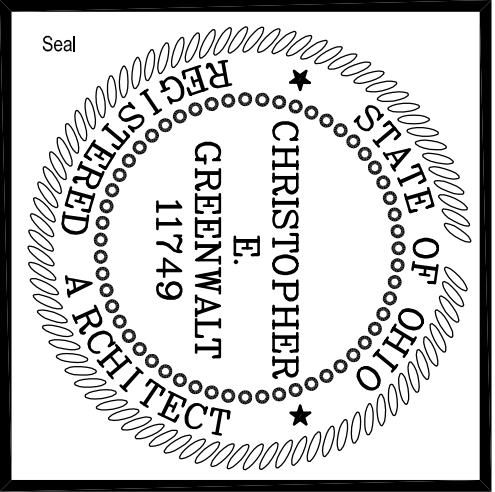

Revisions			General Notes
No.	Revision/Issue	Date	

Project Name
A New Home for French Creek Builders
Schutte Residence
1197 Woodside Rocky River, Ohio

