




#J20128600443

Rocky River
20780 Center Ridge Road
Rocky River, OH 44116 USA

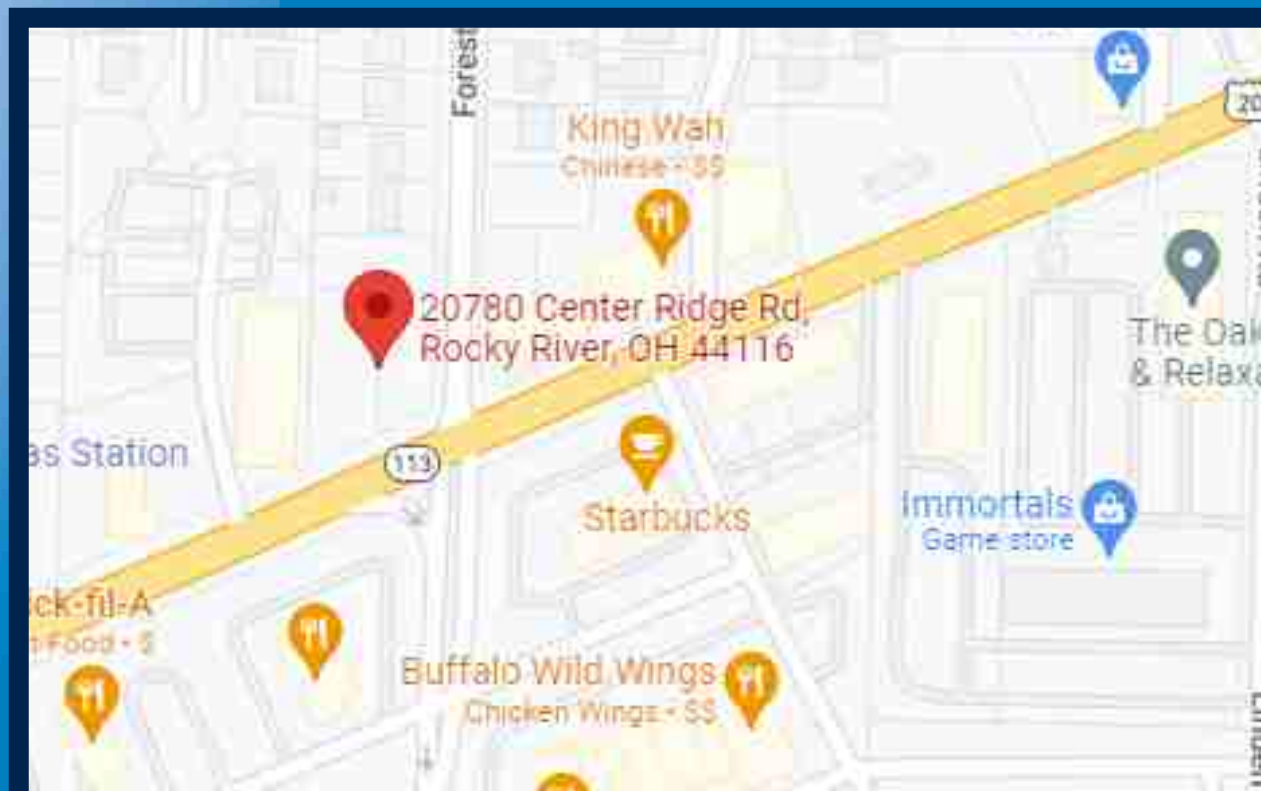

REVISION NOTES:



Signtech™

4444 Federal Blvd. San Diego CA 92102
Phone: (619) 527-6100 / Fax: (619) 527-6111
signtech.com



JP Morgan Chase Bank
#J20128600443

Rocky River
20780 Center Ridge Road
Rocky River, OH 441168

Initial Date: 11/02/22
Salesperson: Arthur Navarro
Coordinator: Tracey Pichierri
Designer: gmcclung
Scale: As noted

CUSTOMER APPROVAL

Customer Signature _____ Date _____

COPY, COLORS & SIZES

Signtech does NOT provide primary
electrical to sign location -
RESPONSIBILITY OF OTHERS!

Customer Signature _____ Date _____

This design is the exclusive property of Signtech
and cannot be reproduced in whole or in part,
without their prior written approval.



Drawing Number: 22-02144

Project ID: CHASE_J20128600443_1

Revision: R2 - 11.30.22

EXTERIOR SIGN LEGEND - ALLOWED

Elevation	Sign No.	Sign Type	Description	Sq.Ft.
South	E.1	LIF-WBO-24	24" White Channel Letters and Logo	36.9
East	E.2	LIF-WBO-24	24" White Channel Letters and Logo	36.9
West	E.3	LIF-WBO-24	24" White Channel Letters and Logo	36.9
	E.4	HB-U-R	Headache Bar - Right	
	E.5	CAN-ATM-SIG-OCT-NP	ATM Signature Canopy w/ Octagon - No Pedestal	
	E.6	D-2-RE	Non-Illuminated Directional Sign	
	E.7	D-2-RE	Non-Illuminated Directional Sign	
	E.8	TC-P-ADA-OH-V-RE	Post Mount Handicap Stall Sign - Van Accessible	
	E.9	TC-P-ADA-OH-RE	Post Mount Handicap Stall Sign	
	E.10	TC-P-STOP-DNE-DOT-RE	Post Mount Do Not Enter Sign - STOP/DOT Standard	
	E.11	TC-P-STOP-DNE-DOT-RE	Post Mount Do Not Enter Sign - STOP/DOT Standard	
	E.12	CHA-TEMP-CS-49X96-SKID	Temporary Construction Site Sign	
Total Proposed Sq Ft				110.7

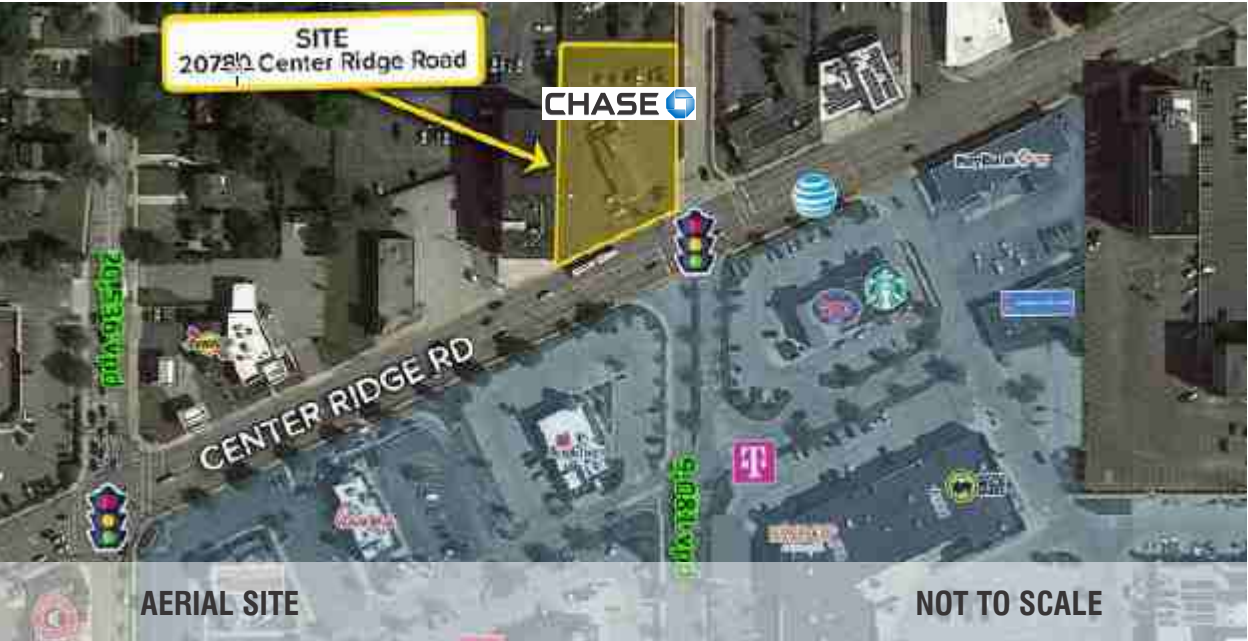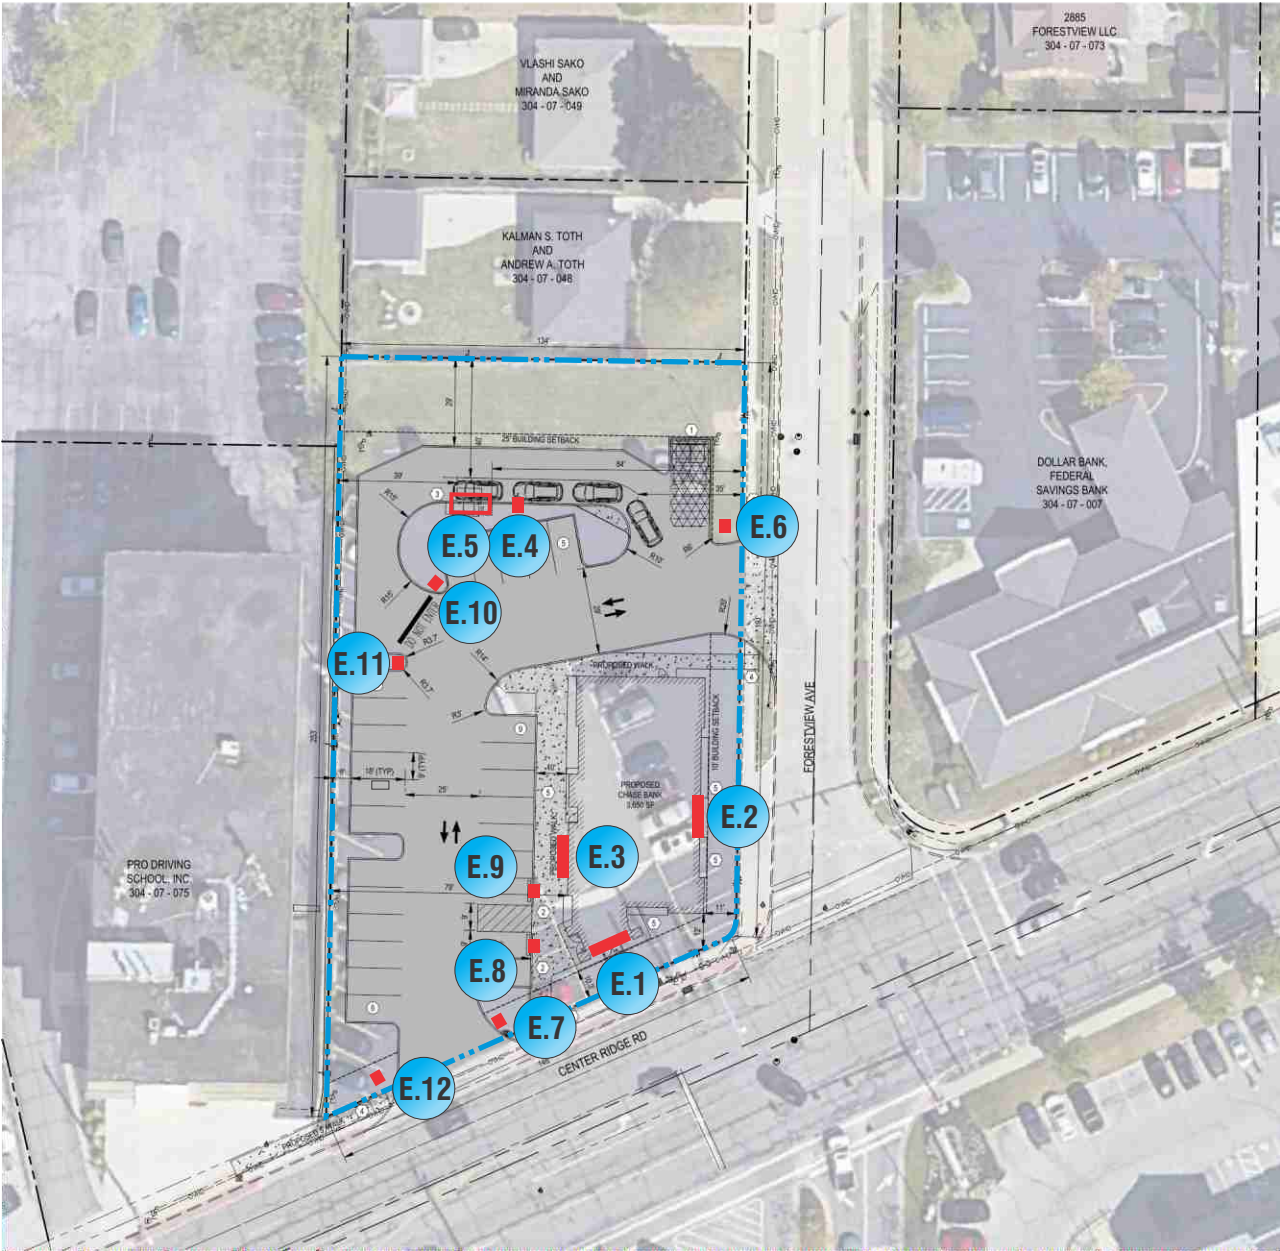

SITE PLAN

SCALE: 1/64" = 1'-0"



PROPERTY LINE



SigntechTM

4444 Federal Blvd. San Diego CA 92102
Phone: (619) 527-6100 / Fax: (619) 527-6111
signtech.com

JP Morgan Chase Bank
#J20128600443

Rocky River
20780 Center Ridge Road
Rocky River, OH 441168

Initial Date: 11/02/22
Salesperson: Arthur Navarro
Coordinator: Tracey Pichierri
Designer: gmcclung
Scale: As noted

CUSTOMER APPROVAL

Customer Signature _____ Date _____
COPY, COLORS & SIZES

Signtech does NOT provide primary electrical to sign location -
RESPONSIBILITY OF OTHERS!

Customer Signature _____ Date _____
This design is the exclusive property of Signtech and cannot be reproduced in whole or in part, without their prior written approval.

Drawing Number: 22-02144
Project ID: CHASE_J20128600443_1
Revision: R2 - 11.30.22



Signtech™

4444 Federal Blvd. San Diego CA 92102
Phone: (619) 527-6100 / Fax: (619) 527-6111
signtech.com



JP Morgan Chase Bank #J20128600443

Rocky River
20780 Center Ridge Road
Rocky River, OH 441168

Initial Date: 11/02/22
Salesperson: Arthur Navarro
Coordinator: Tracey Pichierri
Designer: gmcclung
Scale: As noted

CUSTOMER APPROVAL

Customer Signature _____ Date _____

COPY, COLORS & SIZES

Signtech does NOT provide primary
electrical to sign location -
RESPONSIBILITY OF OTHERS!

Customer Signature _____ Date _____

This design is the exclusive property of Signtech
and cannot be reproduced in whole or in part,
without their prior written approval.


Drawing Number: 22-02144

Project ID: CHASE_J20128600443_1

Revision: R2 - 11.30.22

Enlarged Aerial Site

DRC Page 3

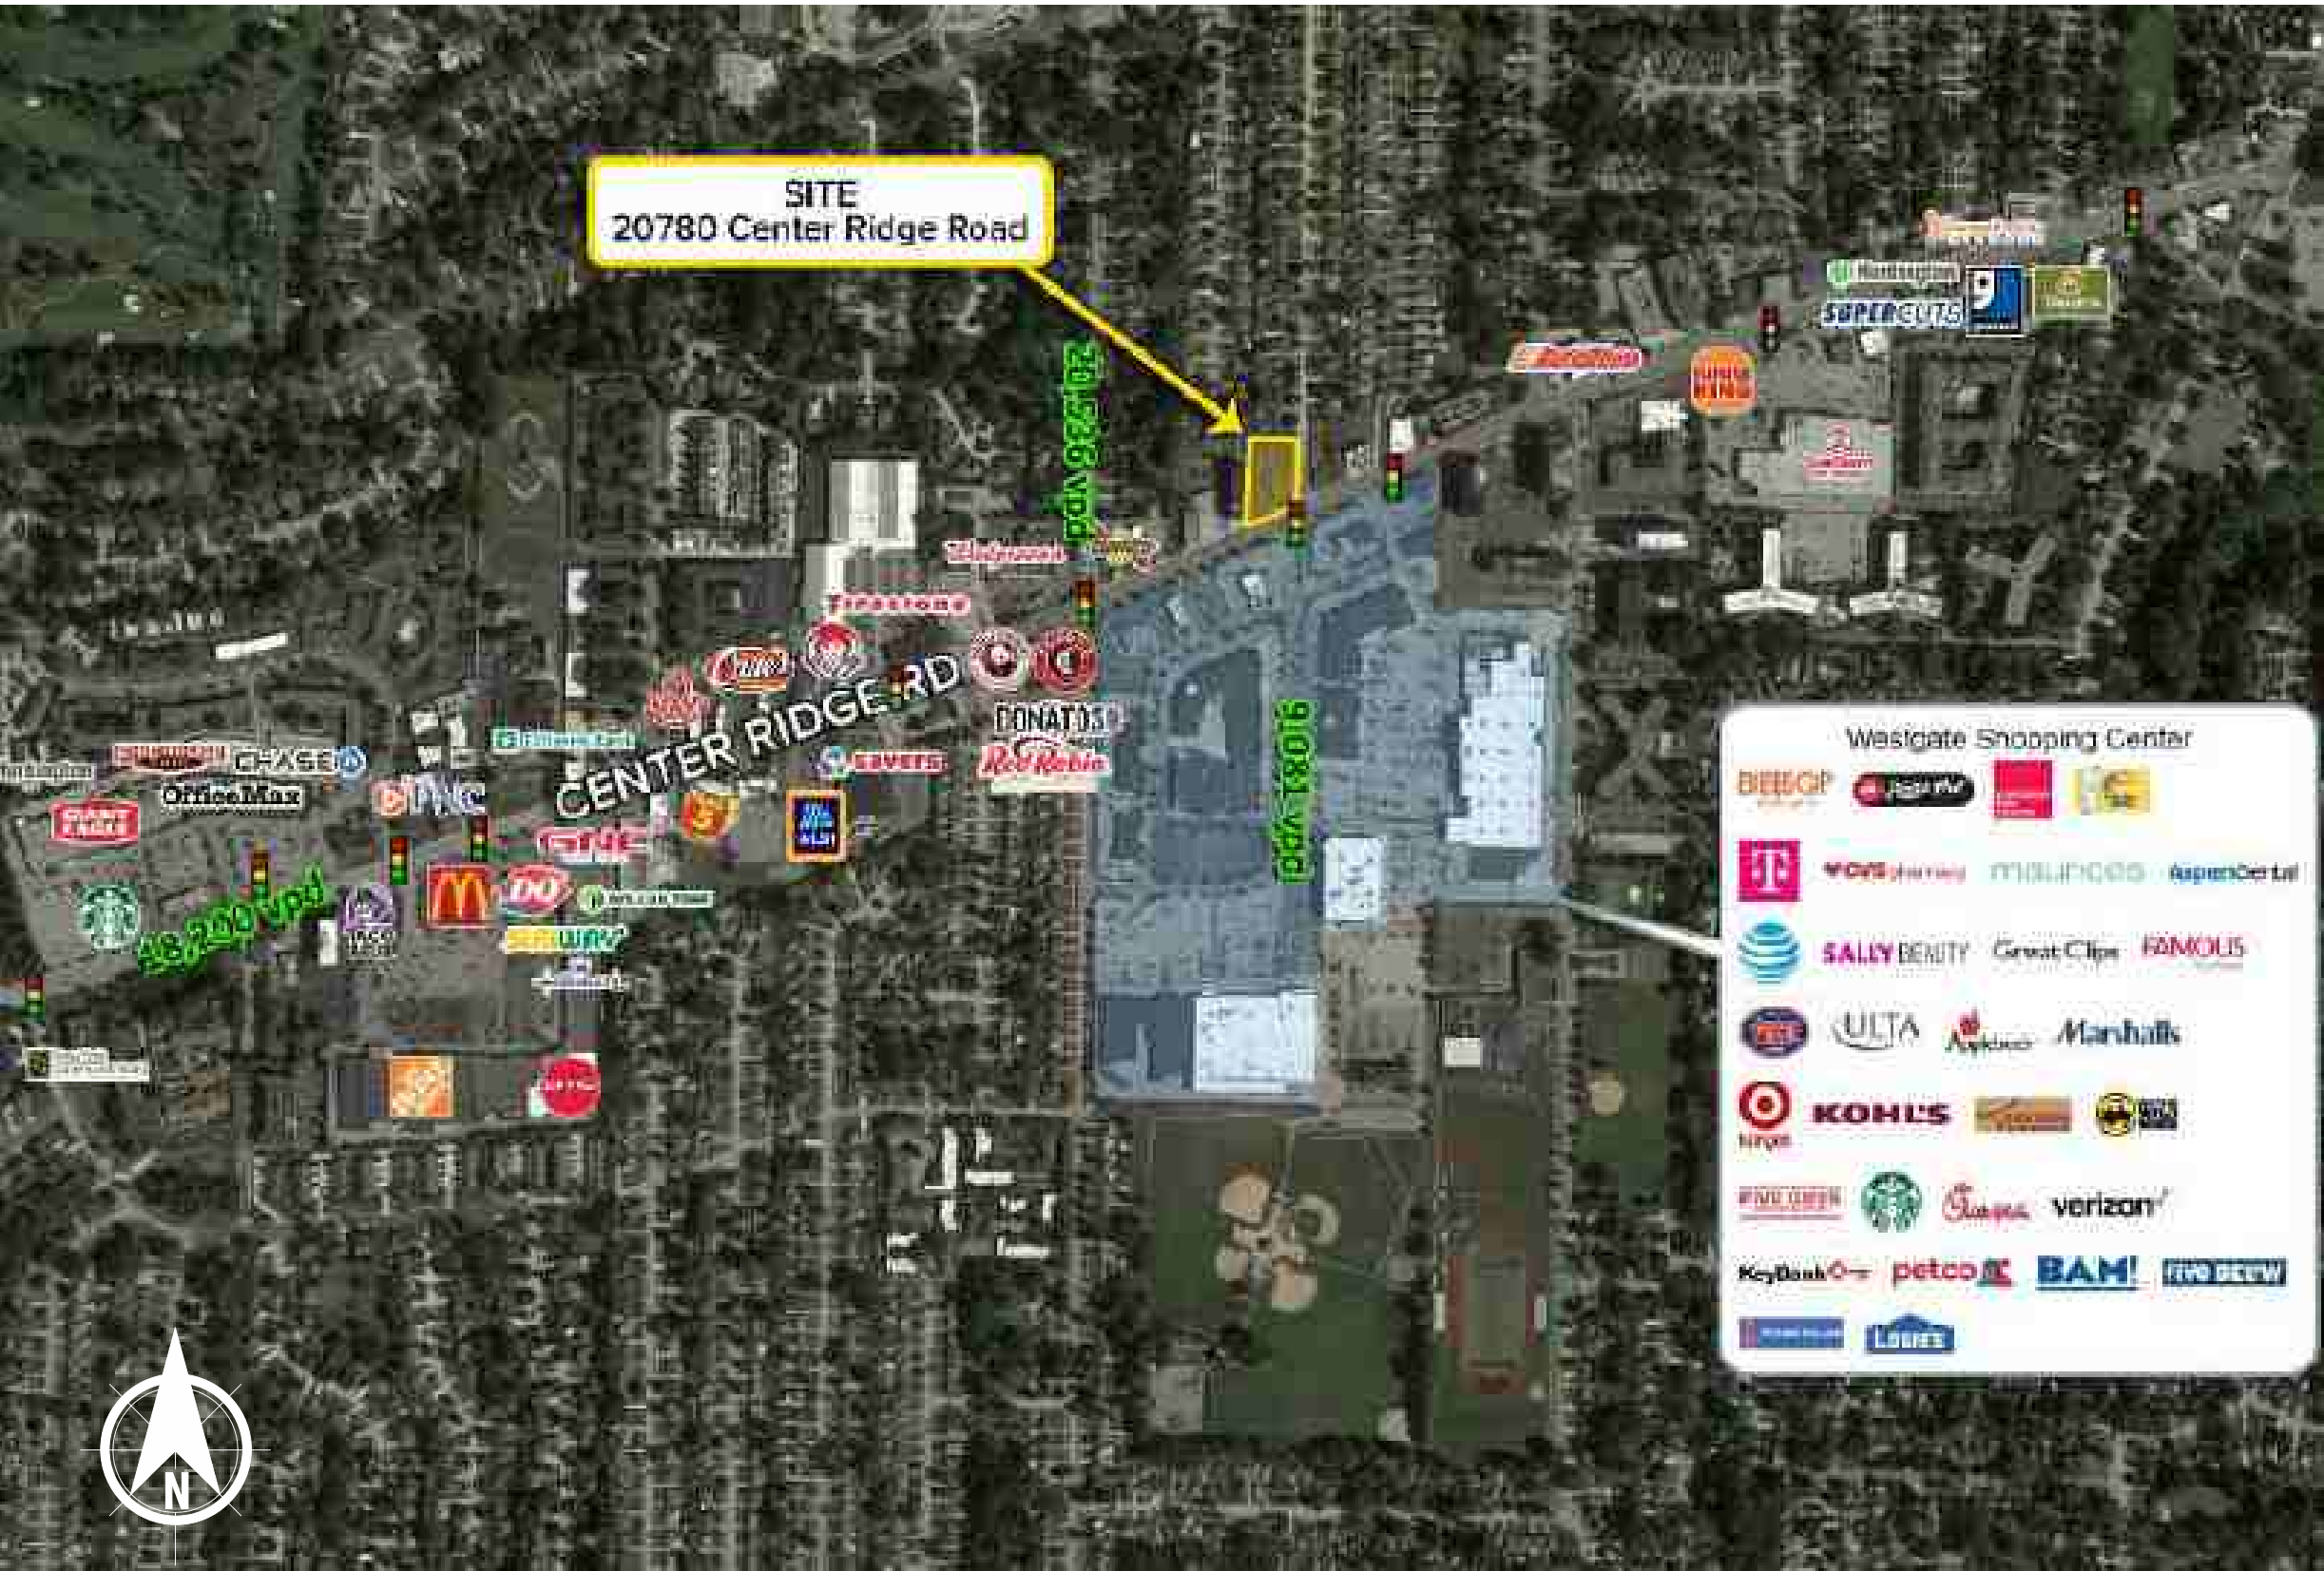

Signtech™

4444 Federal Blvd. San Diego CA 92102
Phone: (619) 527-6100 / Fax: (619) 527-6111
signtech.com



**JP Morgan Chase Bank
#J20128600443**

Rocky River
20780 Center Ridge Road
Rocky River, OH 441168

Initial Date: 11/02/22
Salesperson: Arthur Navarro
Coordinator: Tracey Pichierri
Designer: gmcclung
Scale: As noted

CUSTOMER APPROVAL

Customer Signature _____ Date _____

COPY, COLORS & SIZES

Signtech does NOT provide primary
electrical to sign location -
RESPONSIBILITY OF OTHERS!

Customer Signature _____ Date _____

This design is the exclusive property of Signtech
and cannot be reproduced in whole or in part,
without their prior written approval.

Drawing Number: 22-02144

Project ID: CHASE_J20128600443_1

Revision: R2 - 11.30.22

Traffic Aerial Site


INTERIOR SIGN LEGEND				
Elevation	Sign No.	Sign Type	Description	Sq. Ft.
	I.13	SUR-TTW-U-4-TP	Universal Thin-Profile ATM Surround	
E.14	ADA-EP*		ADA Accessible Entrance Plaque	
I.15	ADA-EX*		ADA Exit Plaque	
E.16	ADA-EP*		ADA Accessible Entrance Plaque	
I.17	ADA-EX*		ADA Exit Plaque	
I.18	ADA-TW*		ADA Accessible Teller Window Plaque	
I.19	ADA-RRAG-A-G*		ADA Accessible All-Gender Restroom Plaque	
I.20	ADA-RRAG-A-G*		ADA Accessible All-Gender Restroom Plaque	
I.21	ADA-EEX*		ADA Emergency Exit Plaque	
I.22	OCT-24-INT		Illuminated Blue Bitro Interior Octagon	
I.23	NONE		REMOVED FROM SCOPE OF WORK	
I.24	NONE		REMOVED FROM SCOPE OF WORK	
I.25	ADA-EX*		ADA Exit Plaque w/ Vinyl Back	

*SIGNS COMPLY WITH ICC A117.1

DESIGN STANDARDS	
	20.4

HARDINESS ZONE	
	6A
WEATHER VESTIBULE REQUIRED *	

* HARDINESS ZONES </- 6B

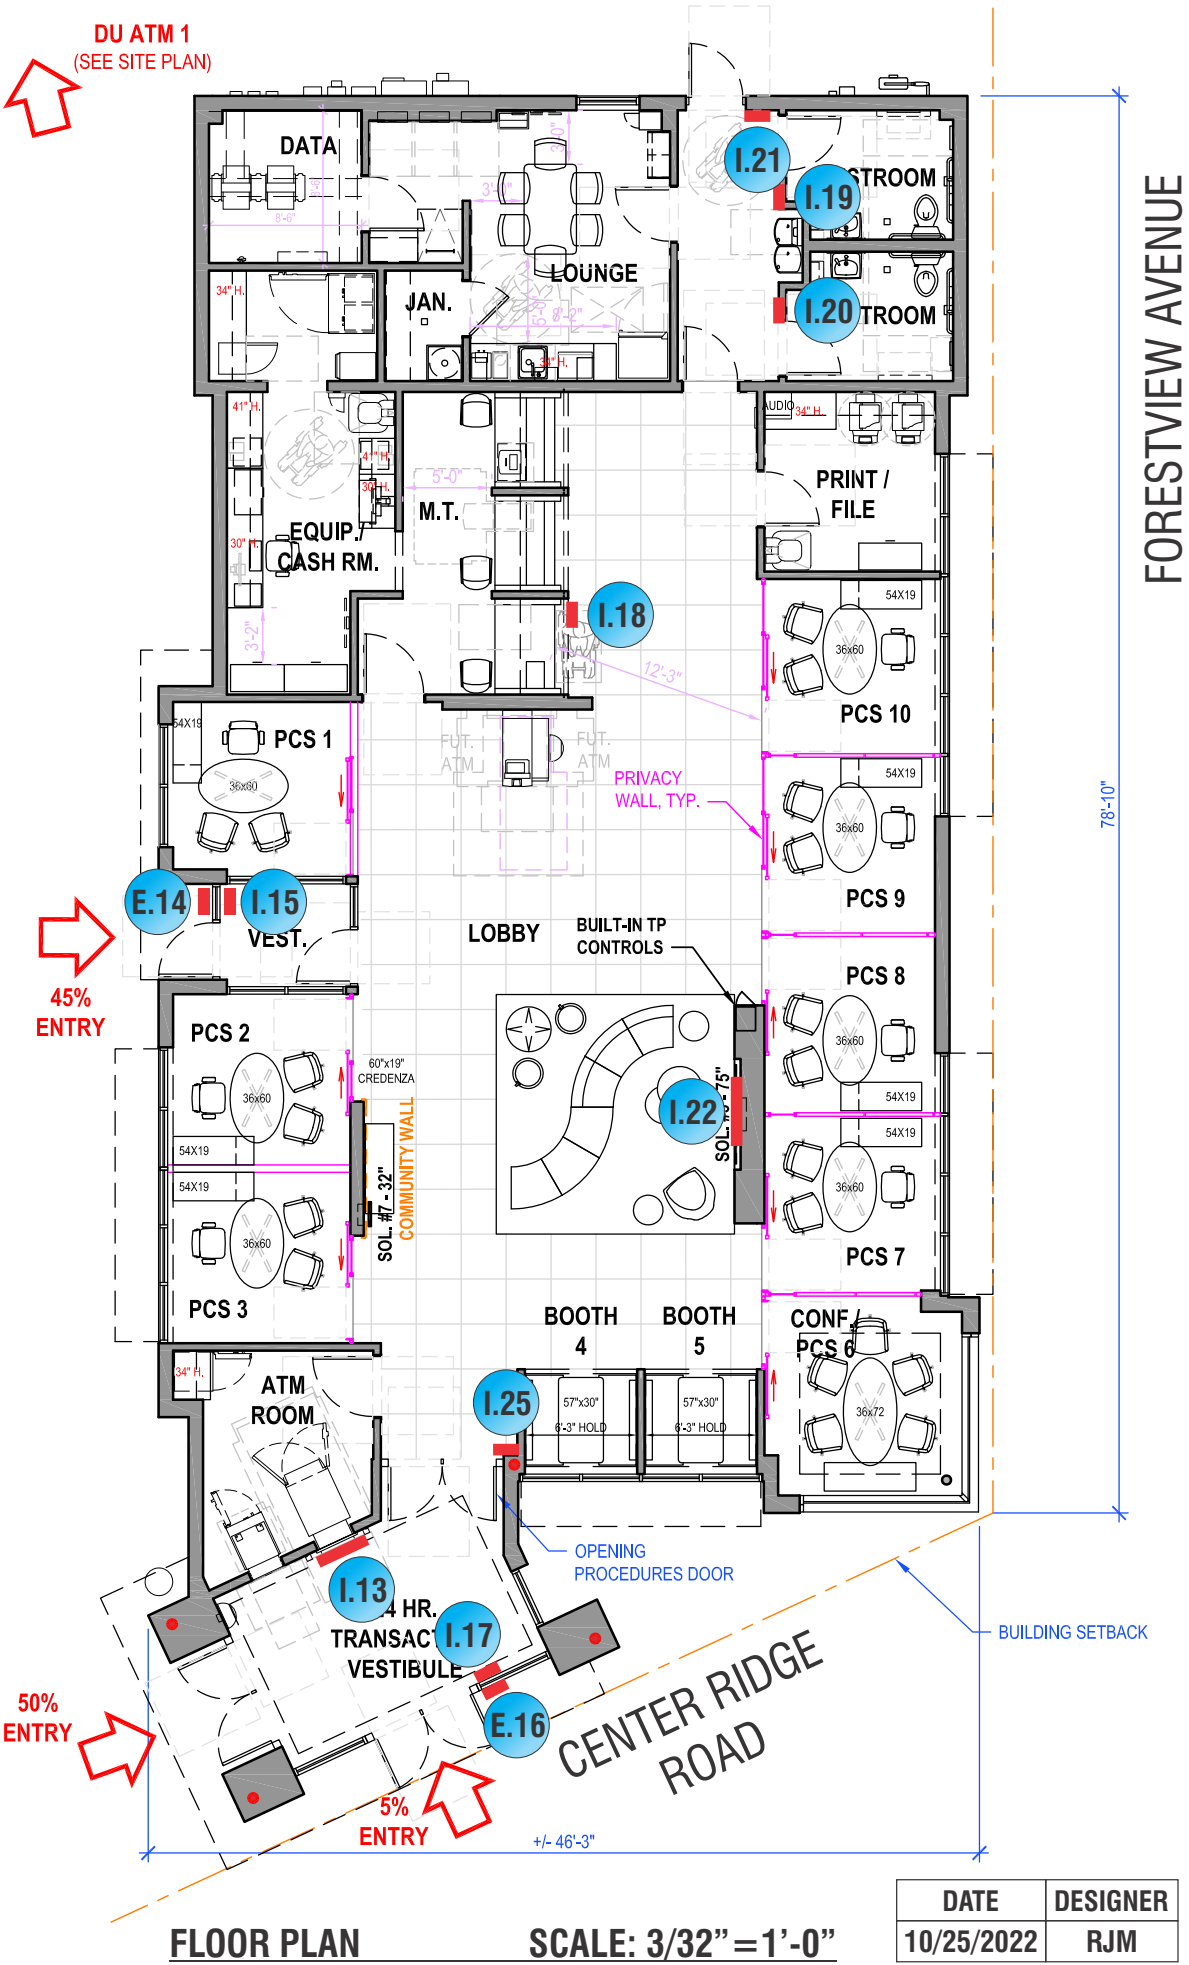

FLOOR PLAN

SCALE: 3/32" = 1'-0"

DATE	DESIGNER
10/25/2022	RJM



SigntechTM

4444 Federal Blvd. San Diego CA 92102
Phone: (619) 527-6100 / Fax: (619) 527-6111
signtech.com



JP Morgan Chase Bank
#J20128600443

Rocky River
20780 Center Ridge Road
Rocky River, OH 441168

Initial Date: 11/02/22
Salesperson: Arthur Navarro
Coordinator: Tracey Pichierri
Designer: gmcclung
Scale: As noted

CUSTOMER APPROVAL

Customer Signature _____ Date _____

COPY, COLORS & SIZES


Signtech does NOT provide primary electrical to sign location -
RESPONSIBILITY OF OTHERS!

Customer Signature _____ Date _____


This design is the exclusive property of Signtech and cannot be reproduced in whole or in part, without their prior written approval.

Drawing Number: 22-02144
Project ID: CHASE_J20128600443_1
Revision: R2 - 11.30.22


SIGNAGE OVERVIEW - ALLOWED

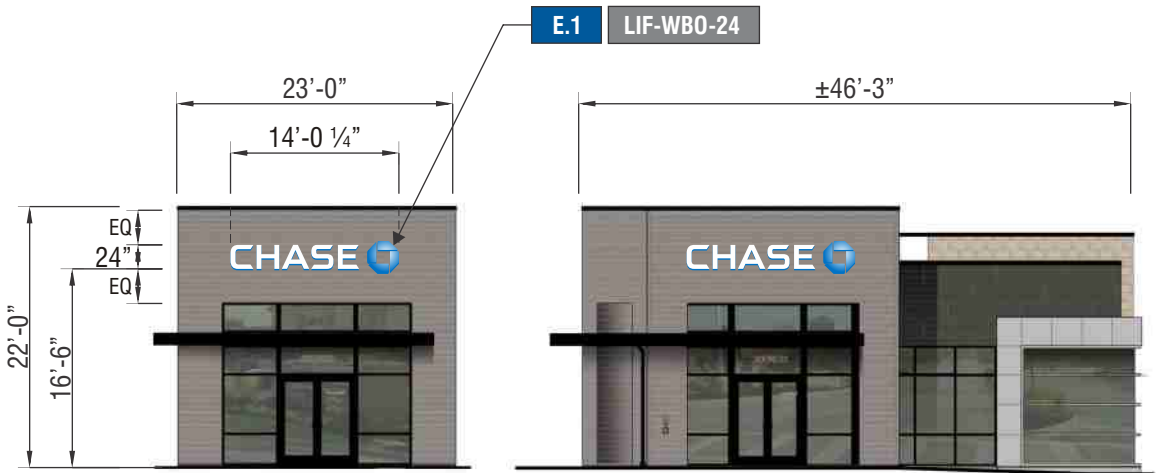


PARTIAL SOUTH ELEVATION
SCALE: 1/16"=1'-0"

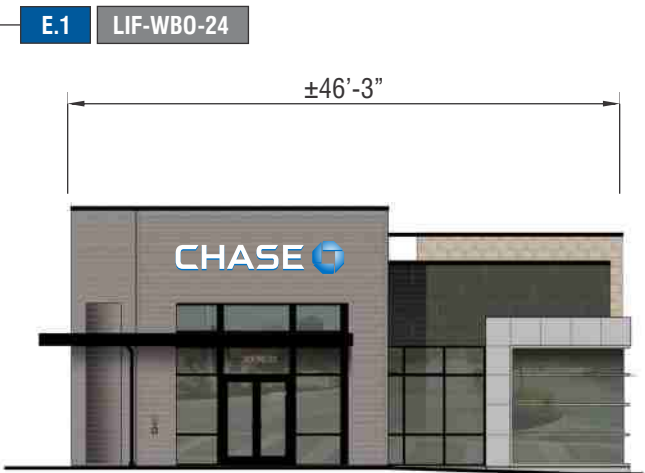


SOUTH ELEVATION
SCALE: 1/16"=1'-0"

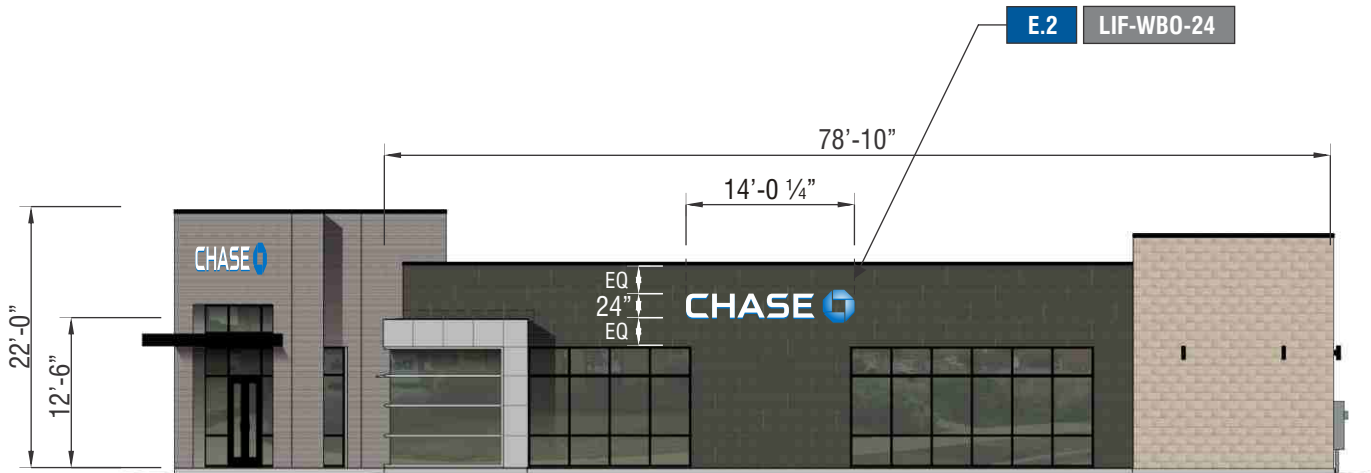


EAST ELEVATION
SCALE: 1/16"=1'-0"

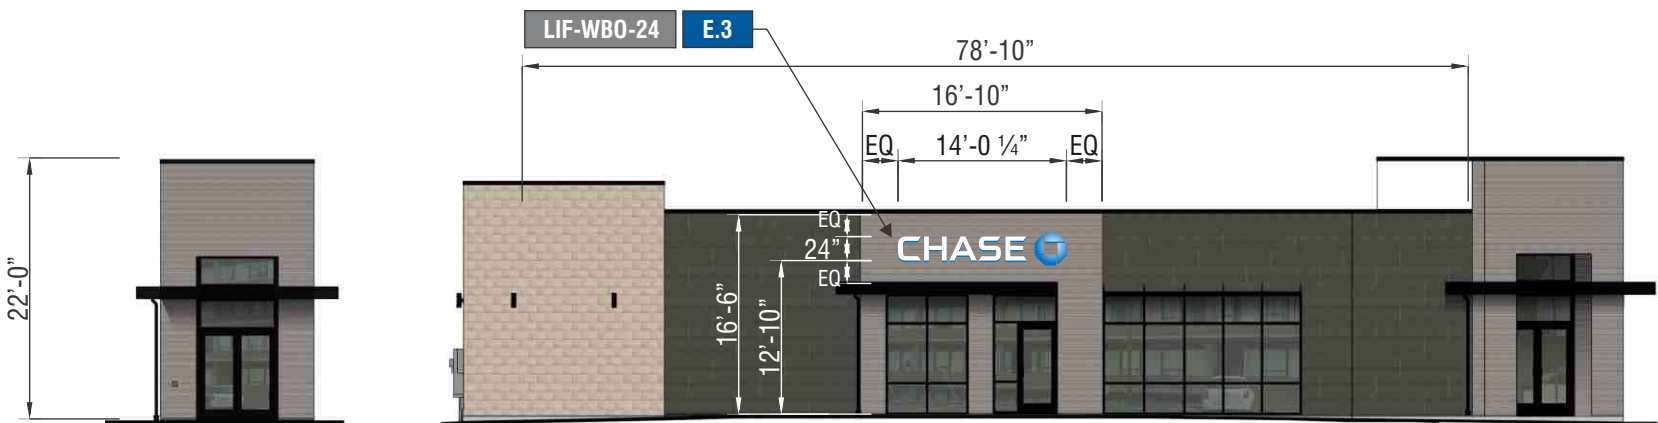

PARTIAL WEST ELEVATION
SCALE: 1/16"=1'-0"

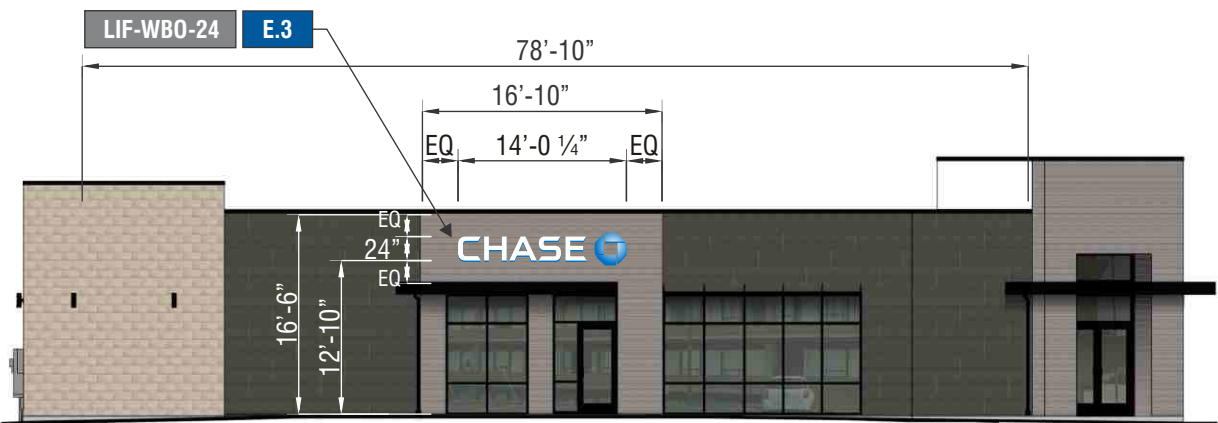

WEST ELEVATION
SCALE: 1/16"=1'-0"

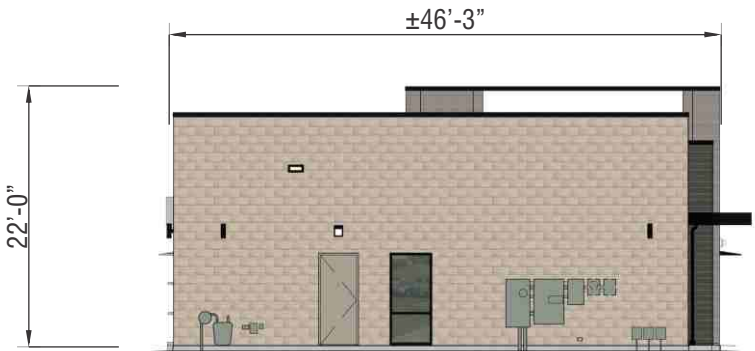

NORTH ELEVATION
SCALE: 1/16"=1'-0"



Signtech™

4444 Federal Blvd. San Diego CA 92102
Phone: (619) 527-6100 / Fax: (619) 527-6111
signtech.com



JP Morgan Chase Bank
#J20128600443

Rocky River
20780 Center Ridge Road
Rocky River, OH 441168

Initial Date: 11/02/22
Salesperson: Arthur Navarro
Coordinator: Tracey Pichierri
Designer: gmcclung
Scale: As noted

CUSTOMER APPROVAL

Customer Signature _____ Date _____

COPY, COLORS & SIZES

Signtech does NOT provide primary
electrical to sign location -
RESPONSIBILITY OF OTHERS!

Customer Signature _____ Date _____


This design is the exclusive property of Signtech
and cannot be reproduced in whole or in part,
without their prior written approval.

Drawing Number: 22-02144

Project ID: CHASE_J20128600443_1


Revision: R2 - 11.30.22

Exterior Elevations

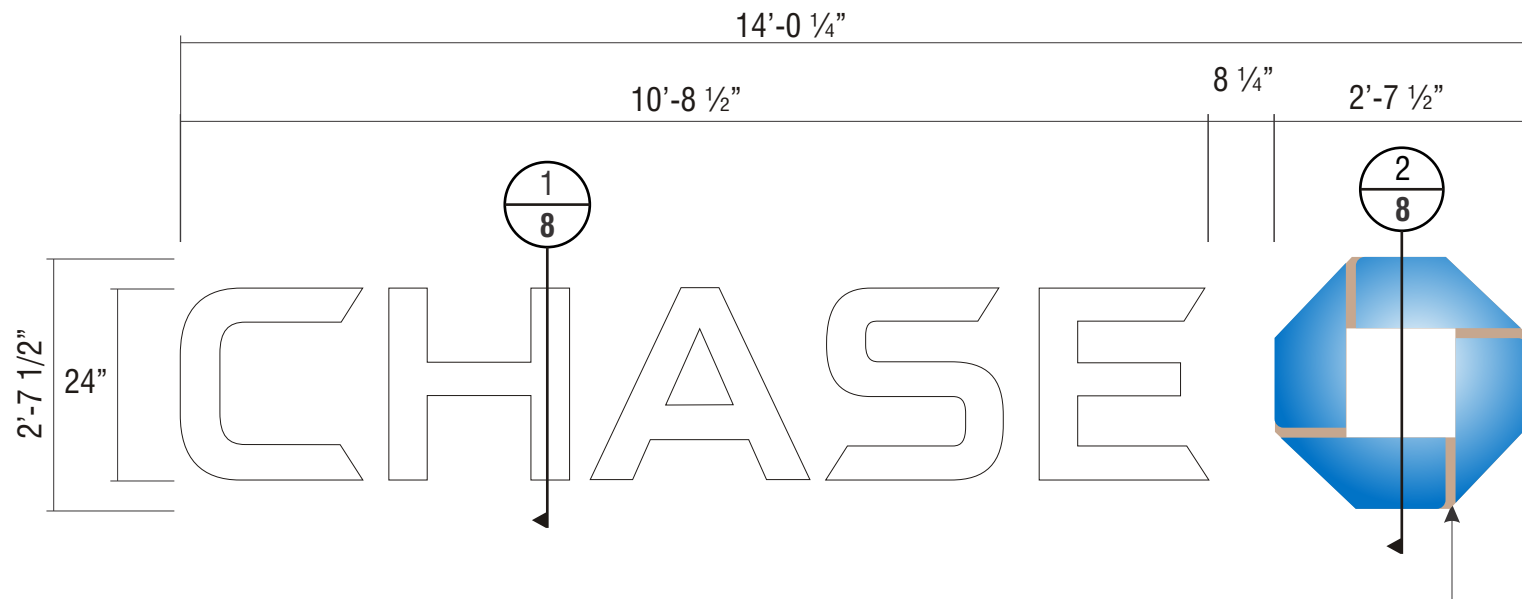

FRONT VIEW **SCALE : 1/2"=1'-0"**

PAINT OCTAGON BRIDGE
TO MATCH WALL COLOR
VERIFY

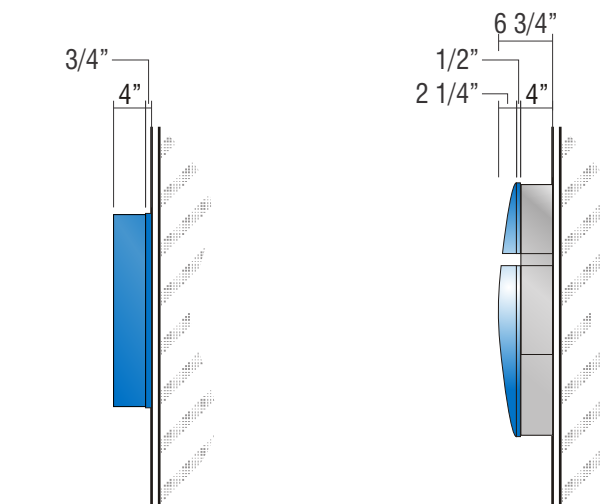

**END VIEW
OF LETTER**
SCALE : 1/2"=1'-0"

**END VIEW
OF LOGO**
SCALE : 1/2"=1'-0"



3D VIEW OF OCTAGON

**ALL EXPOSED FASTENER HEADS
SHALL BE PAINTED TO MATCH
THE EXTERIOR SURFACE FINISH**

E.1 E.2 E.3

SIGN TYPE LIF-WB0-24

MANUFACTURE AND INSTALL THREE (3) SET OF ILLUMINATED LETTERS & LOGO w/PLEX FACES & RETURNS

LETTERS:

FACE: .177" ARISTECH #7328 P-95 WHITE PLEX (MATTE SIDE TO BE 1ST SURFACE) CHEM WELDED TO RETURNS

RETURNS: 0.118" x 4" DEEP ARISTECH #6046 BLUE WITH 3635-70 DIFFUSER VINYL ON 2ND (INTERIOR) SURFACE.

BACKS: .080" ALUM BACK WITH 3/4" x .080" OUTSIDE ALUM RETURN AND 1/2" x 1/8" ALUM ANGLE CLIPS
ON INTERIOR OF LETTER FOR FACE ATTACHMENT

PAINT: EXTERIOR PAINTED MATTHEWS MP-00366 CHASE BLUE SEMI-GLOSS FINISH (60-70 UNITS) AND INTERIOR
PAINTED SPRAY-LAT STAR BRITE WHITE LIGHT ENHANCEMENT PAINT.

ILLUMINATION: SLOAN PRISM 7100K #701269-7WSJ1-MB WHITE LEDs AND SLOAN POWER SUPPLY
REQUIRED FOR PROPER EVEN ILLUMINATION.

LOGO:

BACKS: .080" ALUM BACK WITH STACK WELDED 4" x .080" ALUM RETURNS.

LOGO CAN FACE: .080" ALUM BRIDGE ELEMENTS WELDED TO INSIDE & OUTSIDE RETURNS

PLEX FACE: .118" THERMO FORMED ARISTECH #6046 BLUE LOGO ELEMENTS CHEM WELDED TO
3/4" CLEAR PLEX 2ND SURFACE FACES.

PAINT: EXTERIOR PAINT MATTHEWS "CHASE NICKEL" #MP-19891 GLOSS FINISH AND INTERIOR PAINTED
SPRAY-LAT STAR BRITE WHITE LIGHT ENHANCEMENT PAINT.

ILLUMINATION: SLOAN PRISM #701269-BLSJ1-MB BLUE LEDs AND SLOAN POWER SUPPLY AS
REQUIRED FOR PROPER EVEN ILLUMINATION

ELECTRICAL REQUIREMENTS FOR LED ILLUMINATION
As required by standard #2161, Signtech Electrical Advertising, Inc., exclusively uses secondary Ground fault-Interrupted (GFI) transformers.
Each Sign MUST have: - A dedicated branch circuit
- Three wires : Line, Ground, and Neutral.
- Wire Size : Min 12 GA THHN Copper Wire.
NOTE: The gauge of the wire is dictated by the length of the run & amperage as per NEC Article 600.
- The ground wire must be continuous & go from the sign to the panelboard ground bus.



Signtech™

4444 Federal Blvd. San Diego CA 92102
Phone: (619) 527-6100 / Fax: (619) 527-6111
signtech.com



JP Morgan Chase Bank
#J20128600443

Rocky River
20780 Center Ridge Road
Rocky River, OH 441168

Initial Date: 11/02/22
Salesperson: Arthur Navarro
Coordinator: Tracey Pichierri
Designer: gmcclung
Scale: As noted

CUSTOMER APPROVAL

Customer Signature _____ Date _____

COPY, COLORS & SIZES

Signtech does NOT provide primary
electrical to sign location -
RESPONSIBILITY OF OTHERS!

Customer Signature _____ Date _____


This design is the exclusive property of Signtech
and cannot be reproduced in whole or in part,
without their prior written approval.

Drawing Number: 22-02144

Project ID: CHASE_J20128600443_1

Revision: R2 - 11.30.22


ATTACHMENT METHOD TO BE VERIFIED BY INSTALLER
AT THE FIELD DEPENDING ON WALL TYPE AND ACCESS.

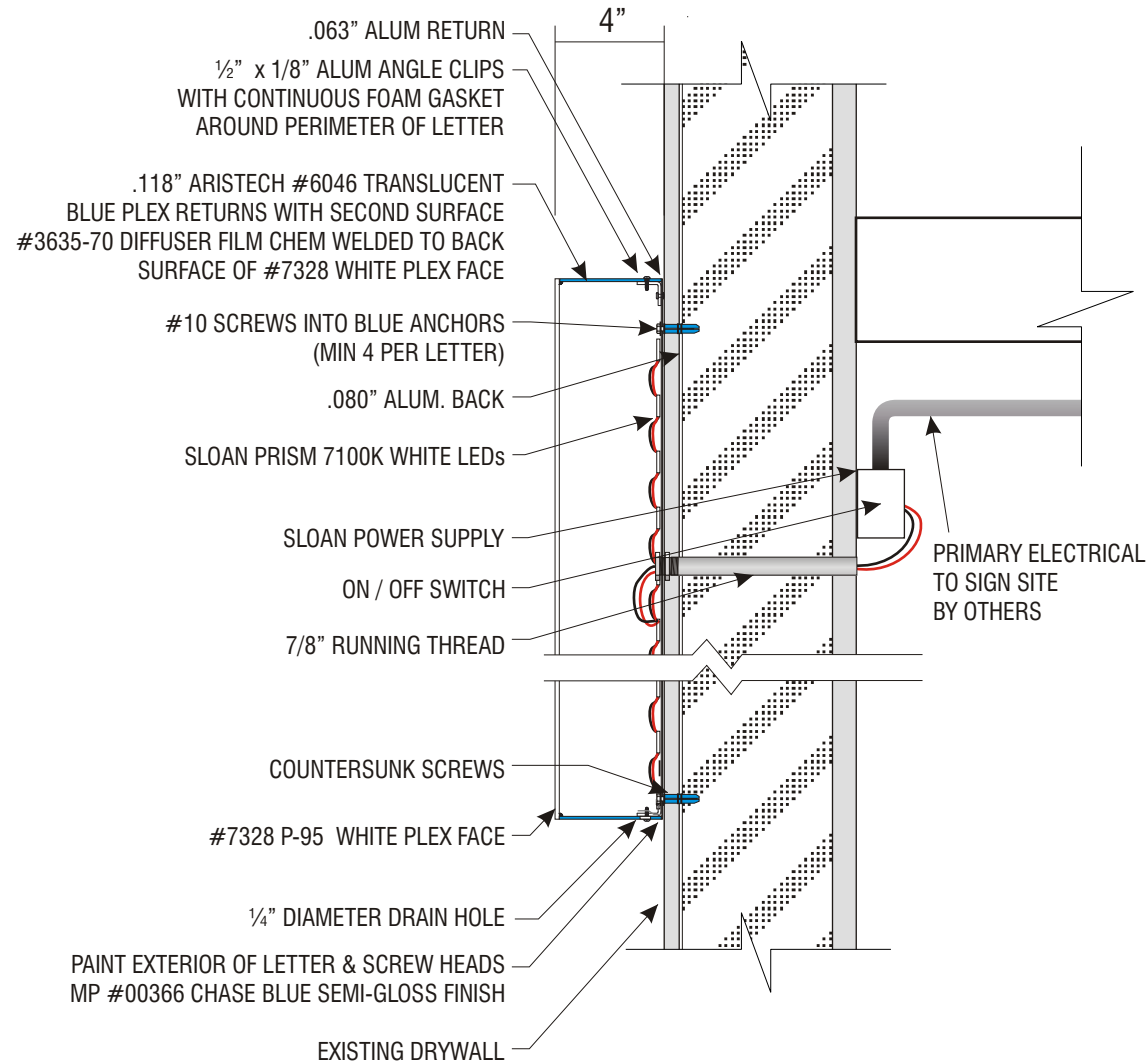

1
8

PLEX LETTER SECTION DETAIL

SCALE: 1 1/2"=1'-0"

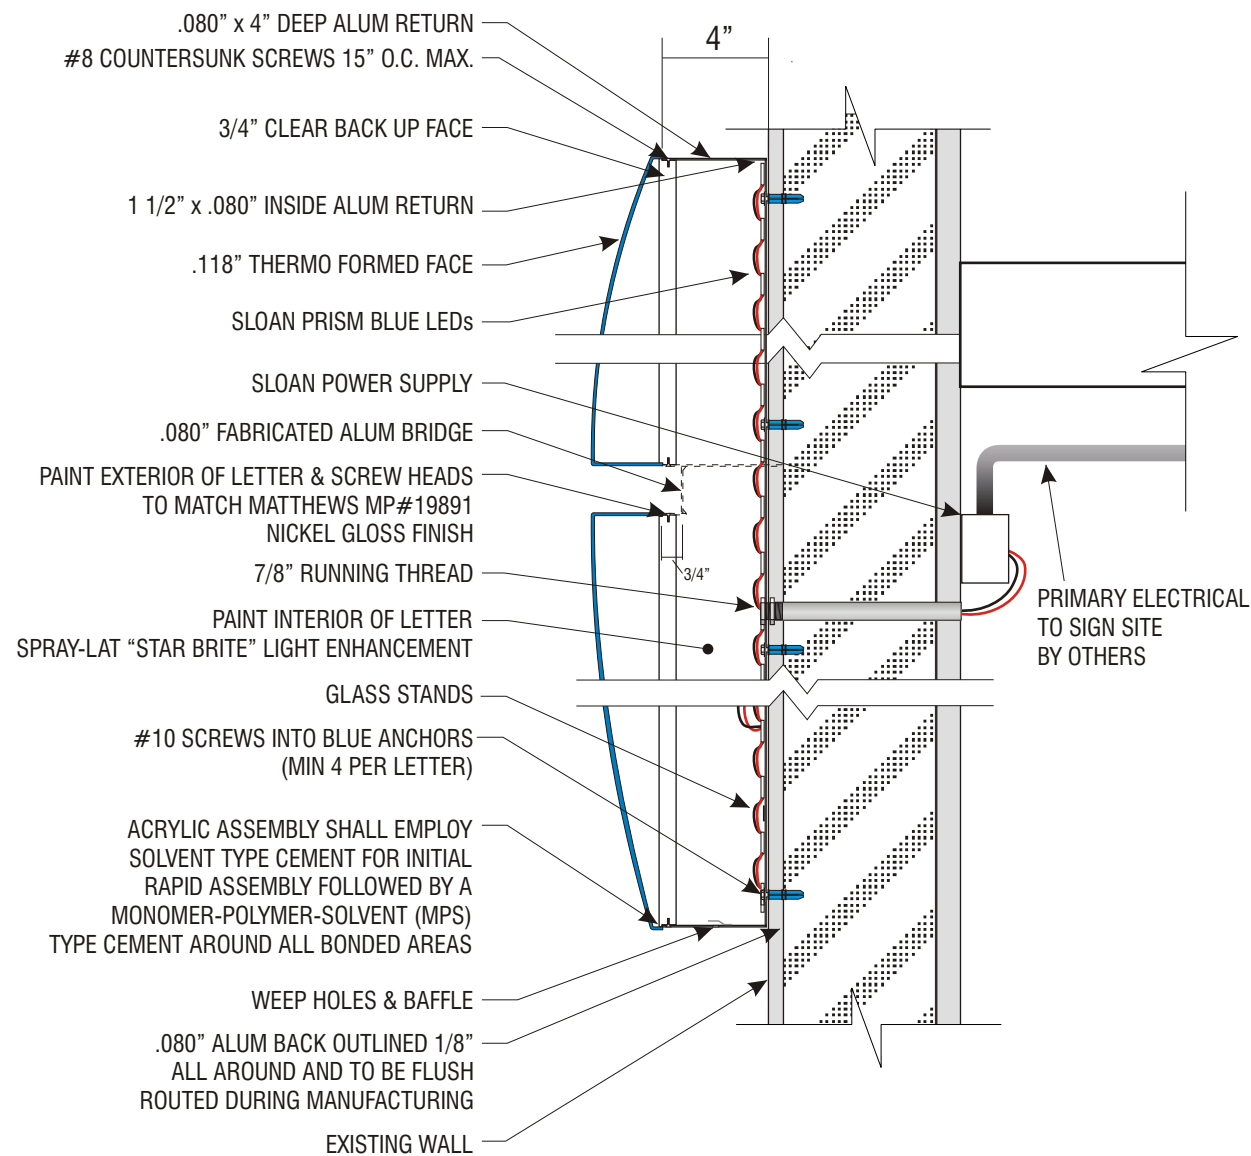

2
8

LOGO SECTION DETAIL

SCALE: 1 1/2"=1'-0"



Signtech™

4444 Federal Blvd. San Diego CA 92102
Phone: (619) 527-6100 / Fax: (619) 527-6111
signtech.com



JP Morgan Chase Bank
#J20128600443

Rocky River
20780 Center Ridge Road
Rocky River, OH 441168

Initial Date: 11/02/22
Salesperson: Arthur Navarro
Coordinator: Tracey Pichierri
Designer: gmcclung
Scale: As noted

CUSTOMER APPROVAL

Customer Signature _____ Date _____

COPY, COLORS & SIZES

Signtech does NOT provide primary
electrical to sign location -
RESPONSIBILITY OF OTHERS!


Customer Signature _____ Date _____

This design is the exclusive property of Signtech
and cannot be reproduced in whole or in part,
without their prior written approval.

Drawing Number: 22-02144

Project ID: CHASE_J20128600443_1

Revision: R2 - 11.30.22

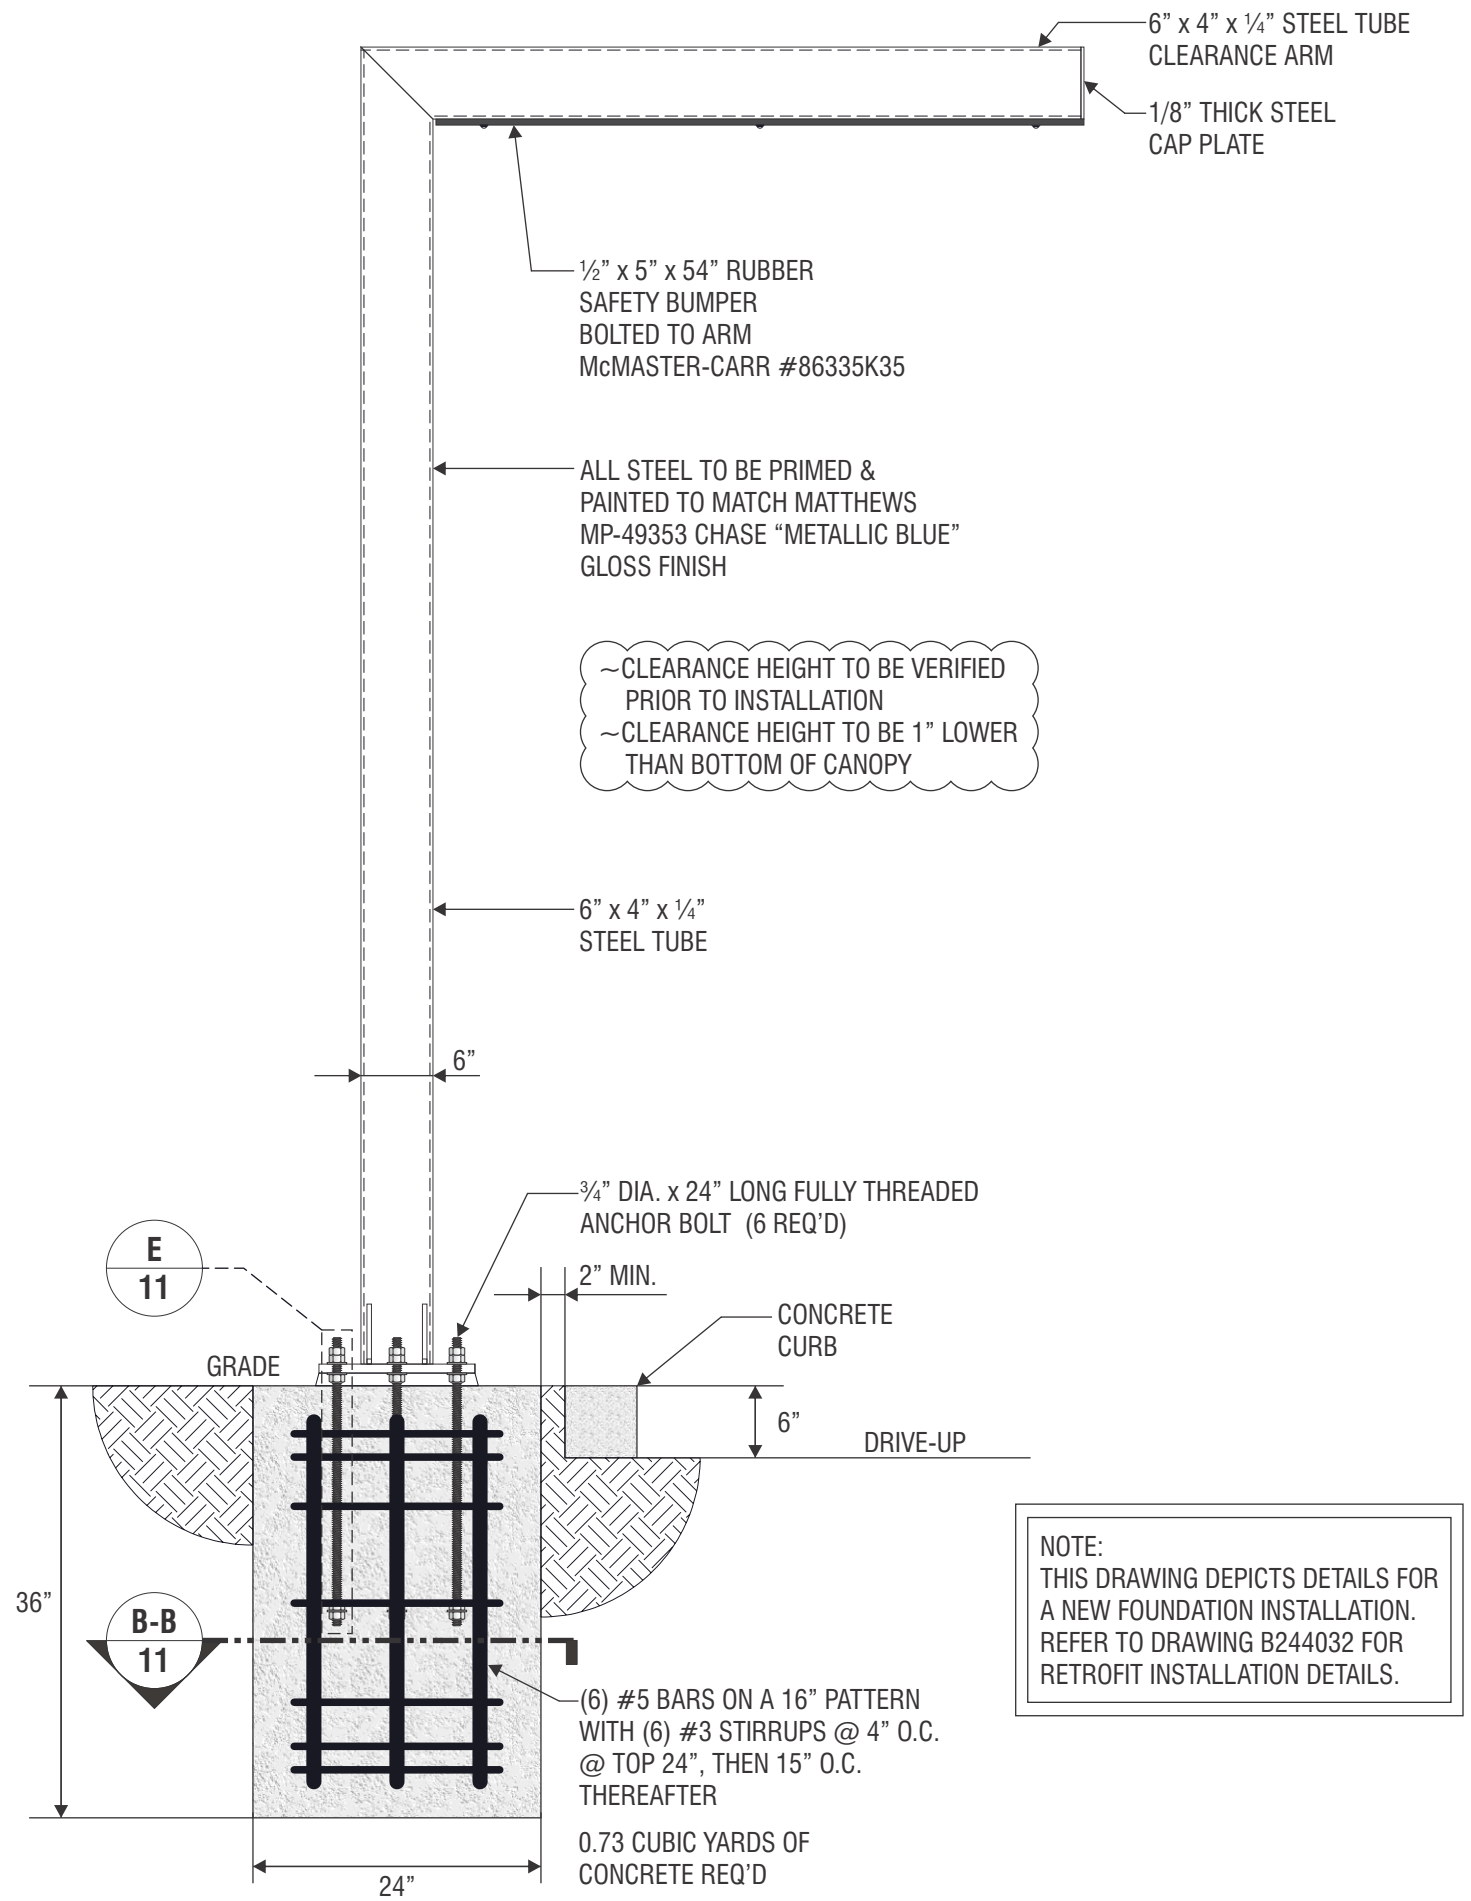

- NOTES:
1. Design is based on guidelines provided by the International Building Code 2006 Edition.
 2. Foundation is based on a safe lateral soil bearing pressure minimum of 300 psf per foot of depth. Soil report was not furnished. Allowable bearing pressure should be verified prior to placement of concrete. Do not place foundation in fill.
 3. Concrete shall be mixed to attain a minimum compressive strength of 3000 psi in 28 days.
 4. Support member shall be free from defects and shall meet ASTM A500 grade B with a minimum yield strength of 46000 psi for tube. Plate and angle shall meet ASTM A36.
 5. Structural bolts shall be zinc coated A307 unless otherwise noted.
 6. Anchor bolts shall be cut from A36 round stock. Exposed surfaces shall be galvanized or coated to prevent corrosion.
 7. All voids between column base plate and foundation surface shall be completely filled with high strength, non-shrink grout.
 8. Welds shall be made with E70xx electrodes by persons qualified in accordance with AWS standards within the past two years.
 9. Steel reinforcing bars shall conform to ASTM 615 grade 60 with deformations in accordance with ASTM A-305. Welding of reinforcing bars is prohibited.
 10. This design is prototypical and should not be used for site specific applications unless deemed suitable by a competent Professional Engineer.



Signtech™

4444 Federal Blvd. San Diego CA 92102
Phone: (619) 527-6100 / Fax: (619) 527-6111
signtech.com



JP Morgan Chase Bank
#J20128600443

Rocky River
20780 Center Ridge Road
Rocky River, OH 441168

Initial Date: 11/02/22
Salesperson: Arthur Navarro
Coordinator: Tracey Pichierri
Designer: gmcclung
Scale: As noted

CUSTOMER APPROVAL

Customer Signature

Date

COPY, COLORS & SIZES

Signtech does NOT provide primary electrical to sign location -
RESPONSIBILITY OF OTHERS!

Customer Signature

Date

This design is the exclusive property of Signtech and cannot be reproduced in whole or in part, without their prior written approval.

Drawing Number:


22-02144

Project ID:

CHASE_J20128600443_1

Revision:

R2 - 11.30.22

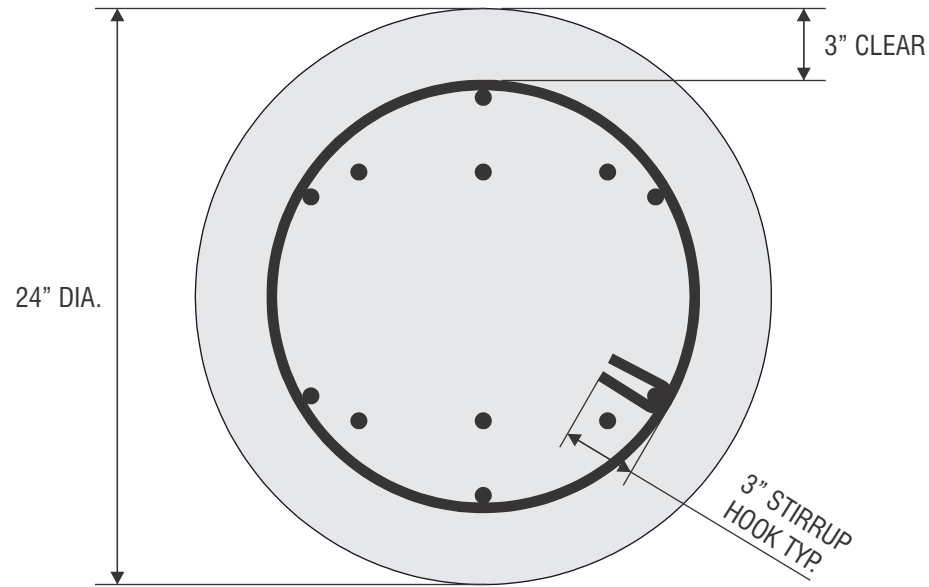


B-B

SECTION THROUGH CAISSON

SCALE: 1 1/2" = 1'-0"


PARTICULAR CARE SHALL BE TAKEN TO PROVIDE SUFFICIENT PREHEAT OF THE THICKER ELEMENT FOR THE SOUNDNESS OF THE WELD. OTHERWISE, USE 1/4" MIN. WELD.

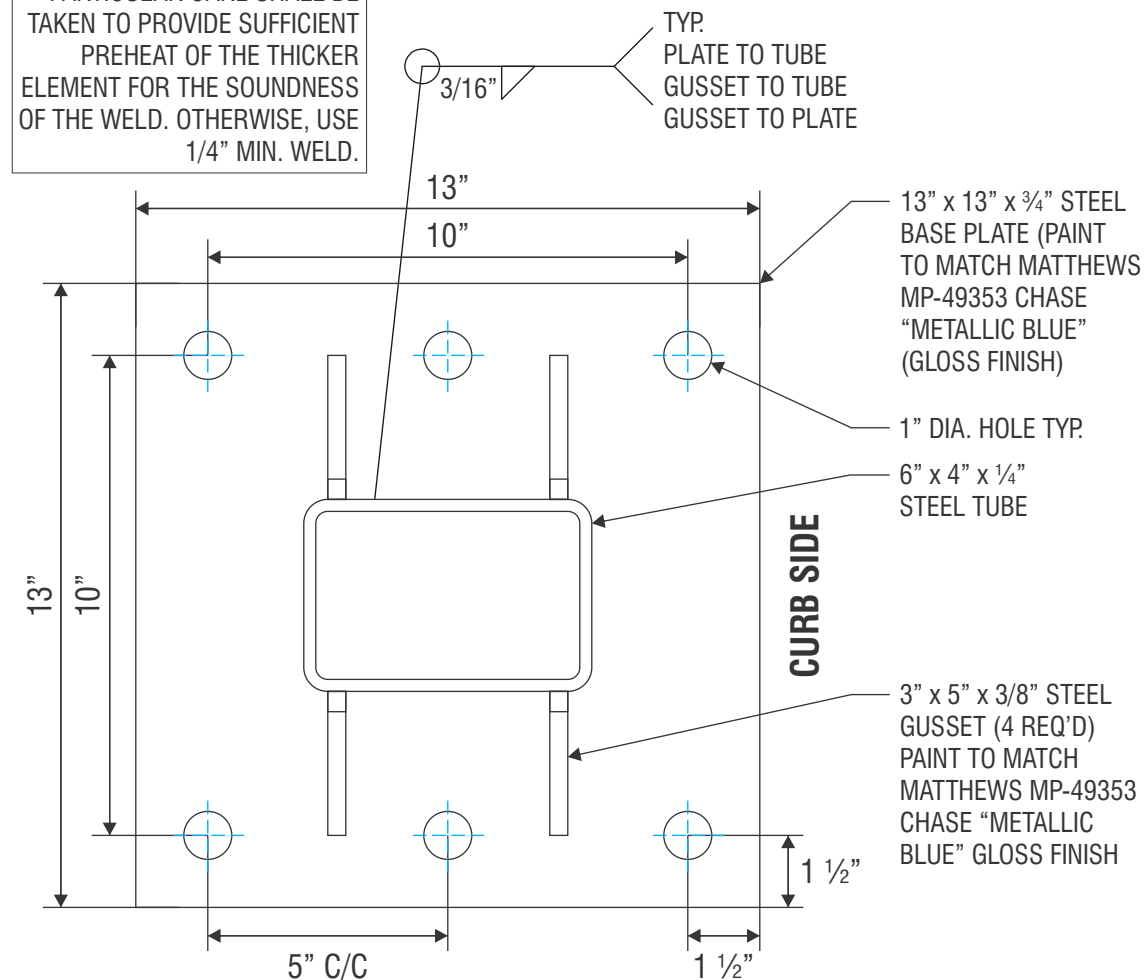

A-A

BASE PLATE DETAIL


SCALE: 3" = 1'-0"

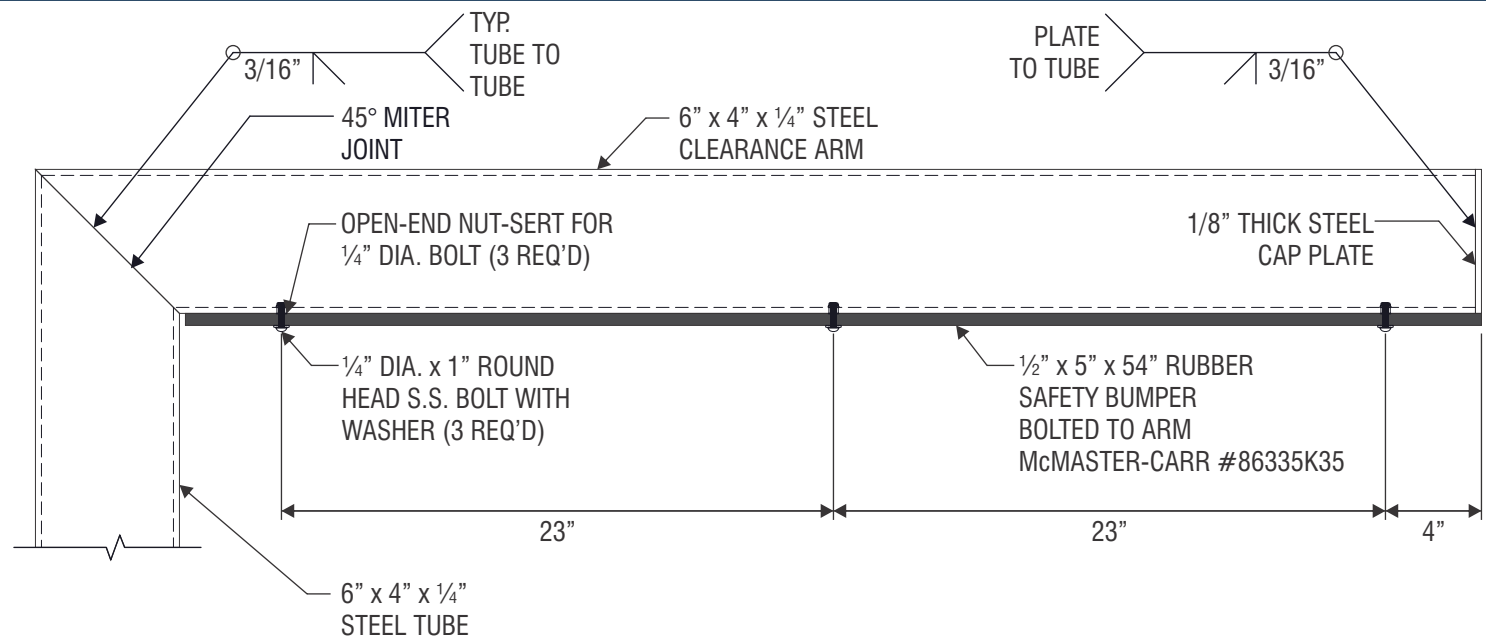

C

CLEARANCE ARM DETAIL


SCALE: 1 1/2" = 1'-0"

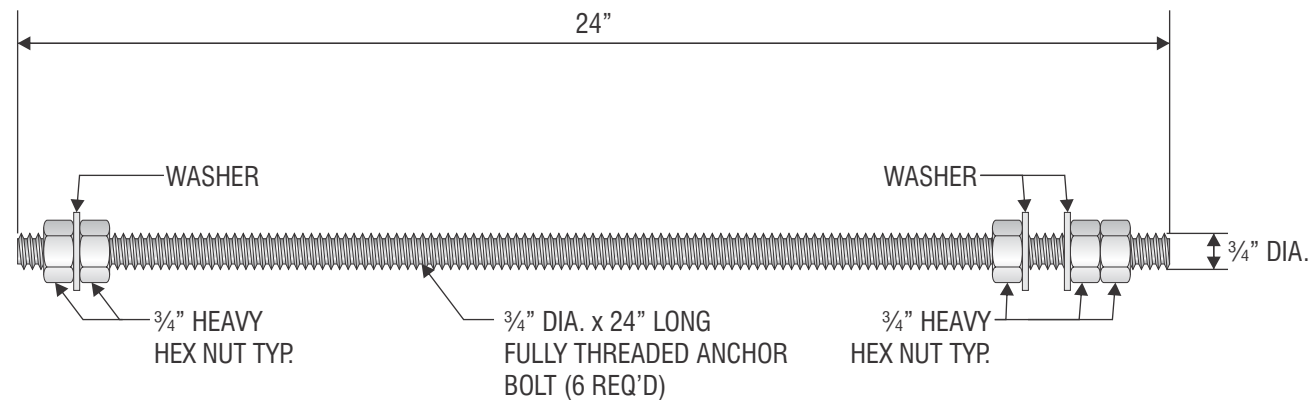

E

ANCHOR BOLT DETAIL

SCALE: 3" = 1'-0"

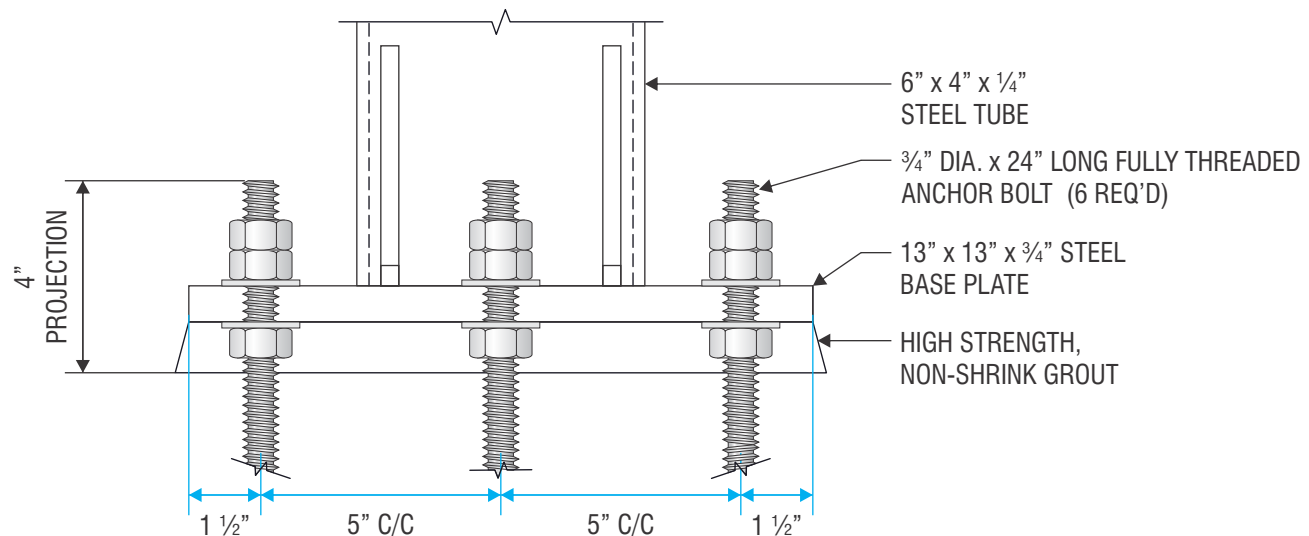

D

ANCHOR BOLT PROJECTION DETAIL

SCALE: 3" = 1'-0"



Signtech

4444 Federal Blvd. San Diego CA 92102
Phone: (619) 527-6100 / Fax: (619) 527-6111
signtech.com



JP Morgan Chase Bank
#J20128600443

Rocky River
20780 Center Ridge Road
Rocky River, OH 441168

Initial Date: 11/02/22
Salesperson: Arthur Navarro
Coordinator: Tracey Pichierri
Designer: gmcclung
Scale: As noted

CUSTOMER APPROVAL

Customer Signature _____ Date _____
COPY, COLORS & SIZES

Signtech does NOT provide primary electrical to sign location -
RESPONSIBILITY OF OTHERS!

Customer Signature _____ Date _____
This design is the exclusive property of Signtech and cannot be reproduced in whole or in part, without their prior written approval.

Drawing Number: 22-02144

Project ID: CHASE_J20128600443_1


Revision: R2 - 11.30.22

GRAPHICS DEPICTED ARE FOR
 ILLUSTRATIVE PURPOSES ONLY
 USE ONLY APPROVED
 ARTWORK FOR PRODUCTION.


1	2	3	4	5	6
White Translucent 3M 3632-20	White Diffuser 3M 3635-70	Intense Blue 3M 3632-127	Translucent Blue Aristech 6046 Matte Finish	Chase Metallic Blue Paint to match MP-49353 Metallic Gloss Finish	Chase Dark Nickel Paint to match MP-18248

ALL EXPOSED FASTENER HEADS
 SHALL BE PAINTED TO MATCH THE
 EXTERIOR CABINET FINISH


ALL EXPOSED PAINTED SURFACES
 SHALL BE COATED WITH MATTHEWS
 #282-208SP VOC GLOSS CLEAR, WITH
 MINIMUM 2 MILS DRY FILM THICKNESS
 (DFT) PER MATTHEWS APPLICATION
 SPECIFICATIONS.

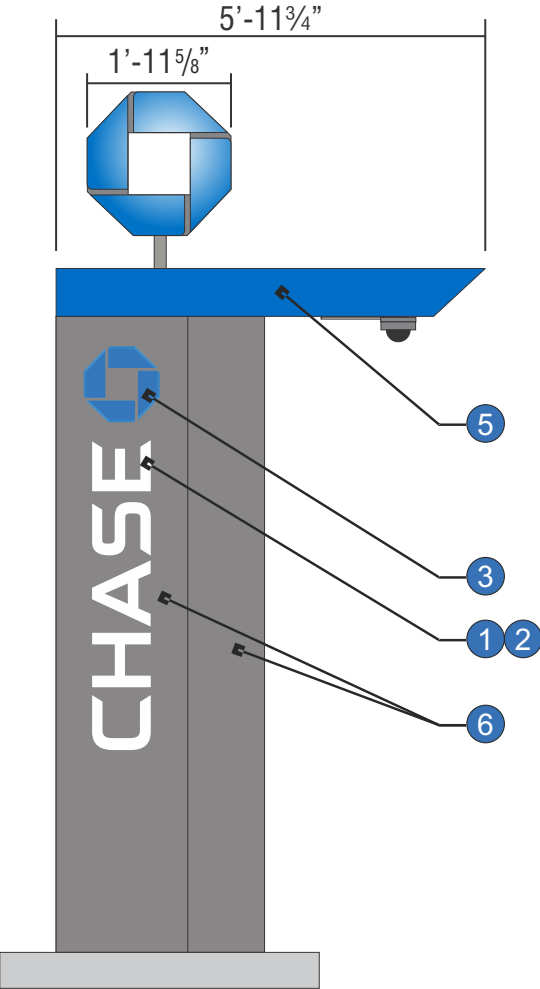

APPROACH ELEVATION
 SCALE: 3/8" = 1'-0"

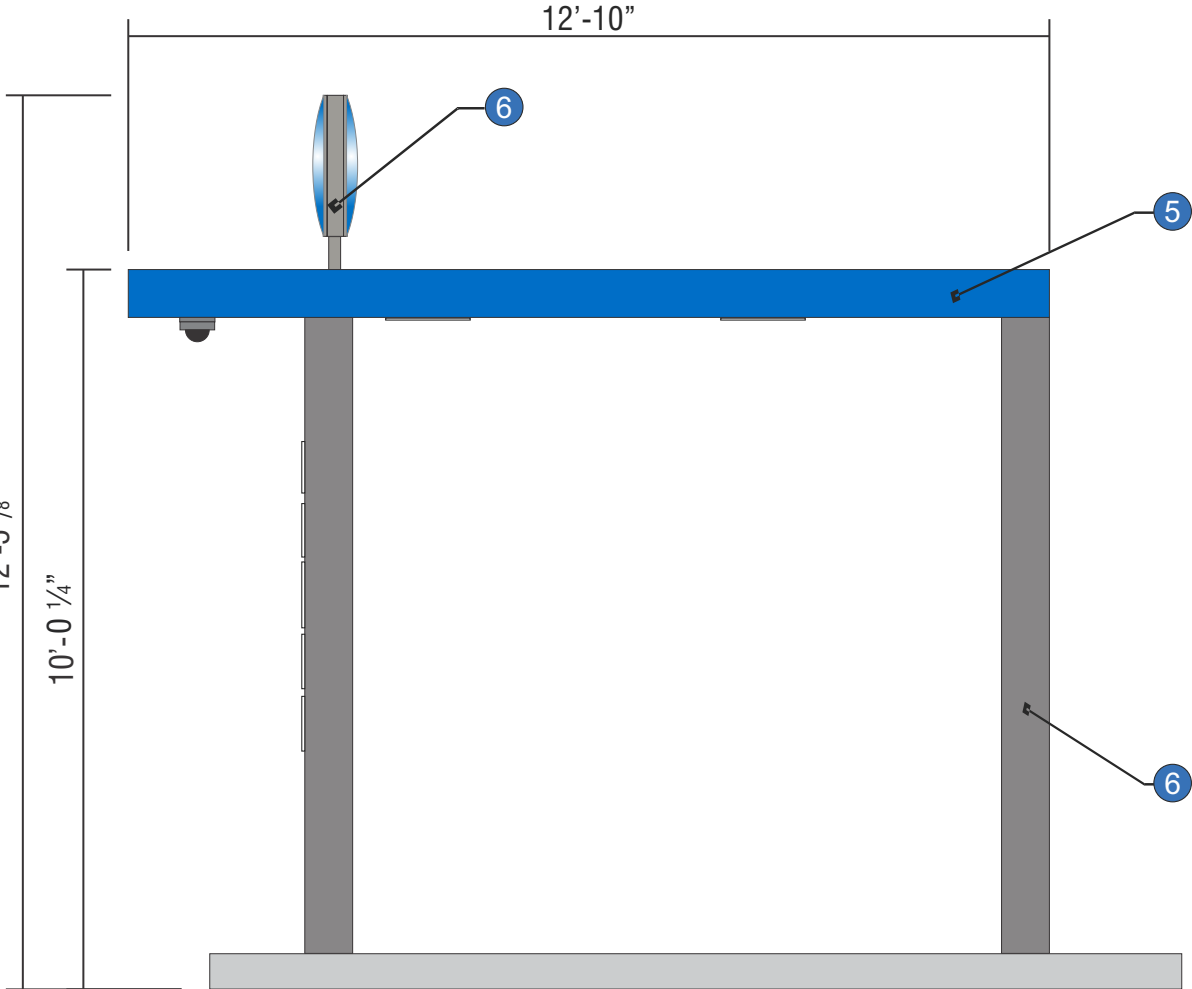

FRONT VIEW CAN-ATM
 SCALE: 3/8" = 1'-0"

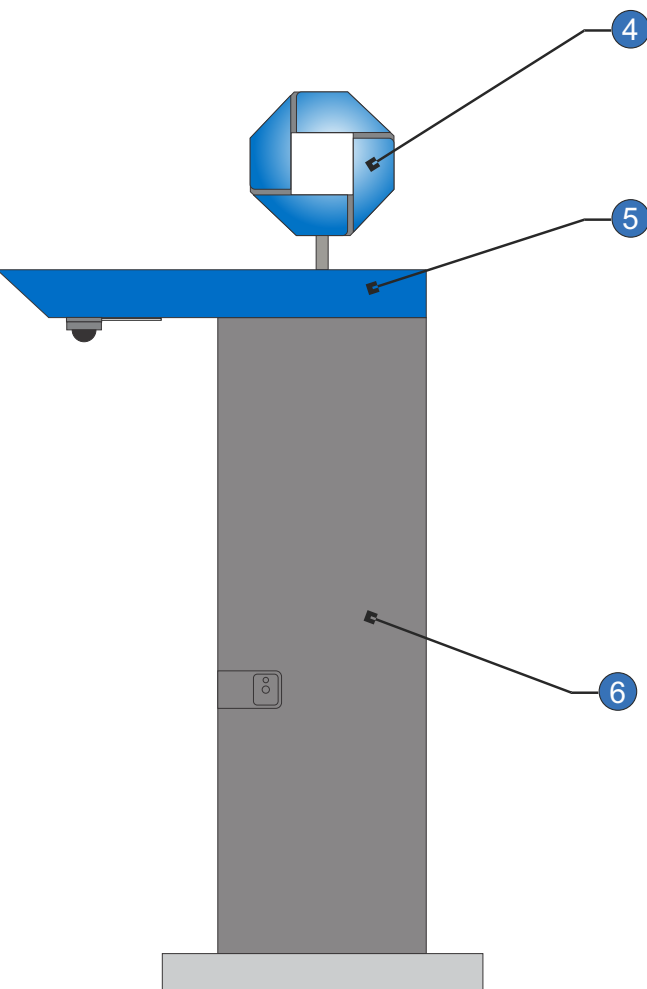

DEPARTURE ELEVATION
 SCALE: 3/8" = 1'-0"

E.5 SIGN TYPE CAN-ATM-SIG-OCT-NP

MANUFACTURE AND INSTALL ONE (1) ILLUMINATED SIGNATURE ATM CANOPY w/ OCTAGON

E. 11/14/22 - ADDED PROVISIONS & DETAILS FOR TRACcess VAULT



SigntechTM

4444 Federal Blvd. San Diego CA 92102
 Phone: (619) 527-6100 / Fax: (619) 527-6111
signtech.com





JP Morgan Chase Bank
 #J20128600443

Rocky River
 20780 Center Ridge Road
 Rocky River, OH 441168

Initial Date: 11/02/22
 Salesperson: Arthur Navarro
 Coordinator: Tracey Pichierri
 Designer: gmcclung
 Scale: As noted

CUSTOMER APPROVAL

Customer Signature

Date

COPY, COLORS & SIZES

Signtech does NOT provide primary
 electrical to sign location -
RESPONSIBILITY OF OTHERS!

Customer Signature
 Date


This design is the exclusive property of Signtech
 and cannot be reproduced in whole or in part,
 without their prior written approval.

Drawing Number: 22-02144
 Project ID: CHASE_J20128600443_1
 Revision: R2 - 11.30.22


CANOPY ELECTRICAL REQUIREMENTS (NOT INCLUDING ATM MACHINE, SECURITY CAMERA & RELATED APPLIANCES):

LEDs: (41) 1100°K WHITE SLOAN PRISM #101269-TWSJI-MB
(43) BLUE SLOAN PRISM #101269-BLSJI-MB
DOWNLIGHTS: (2) E-CONOLIGHT 5000K WHITE LED LIGHT FIXTURE
#C-CP-C-SQ-4L-50K-WH @ 0.30A
POWER SUPPLY: (3) SLOAN #101501-60CI @ 0.10A
TOTAL LOAD: 2.10 AMPS @ 120VAC
CIRCUITS: (1) 20 AMP REQ'D.


ALL EXPOSED PAINTED SURFACES SHALL BE COATED WITH MATTHEWS #282-2086P VOC GLOSS CLEAR, WITH MINIMUM 2 MILS DRY FILM THICKNESS (DFT) PER MATTHEWS APPLICATION SPECIFICATIONS.

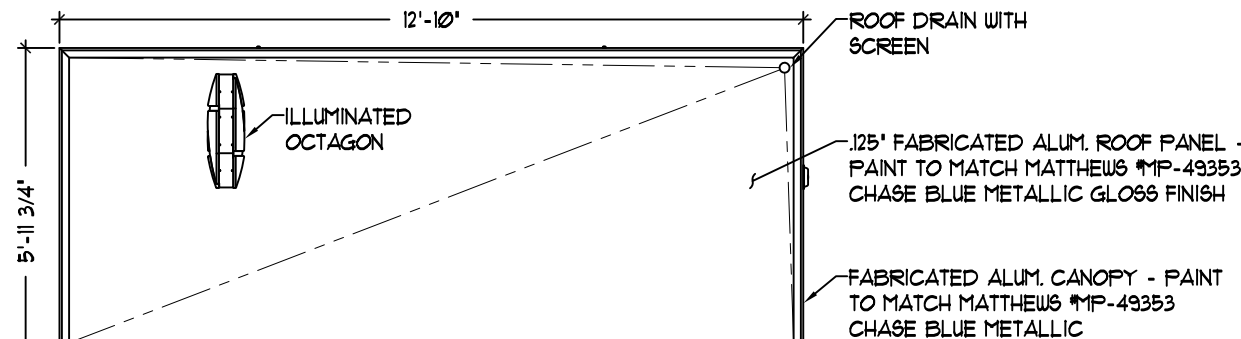


TOP VIEW

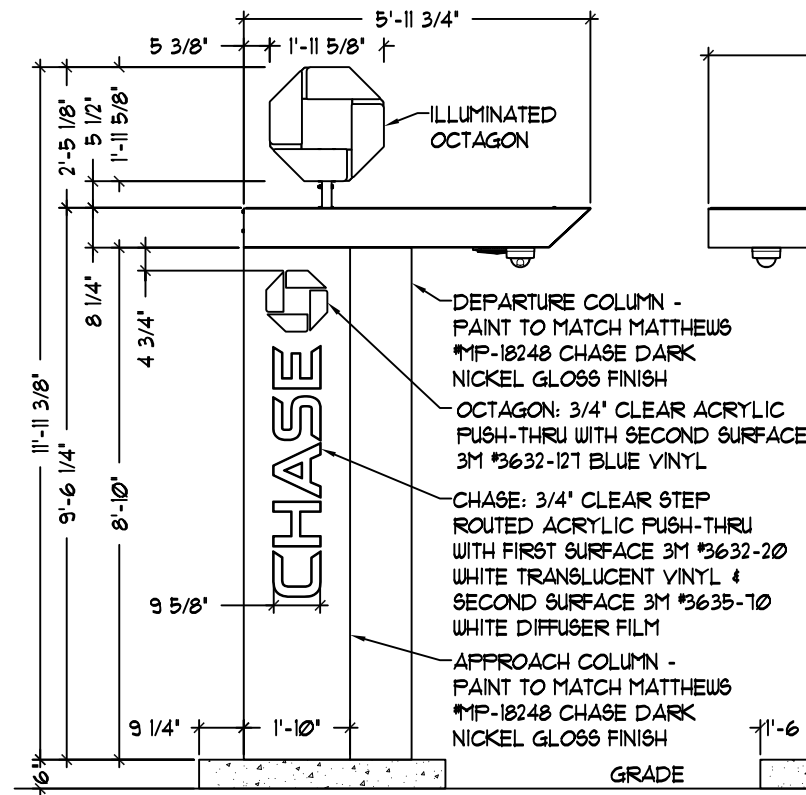

APPROACH ELEVATION

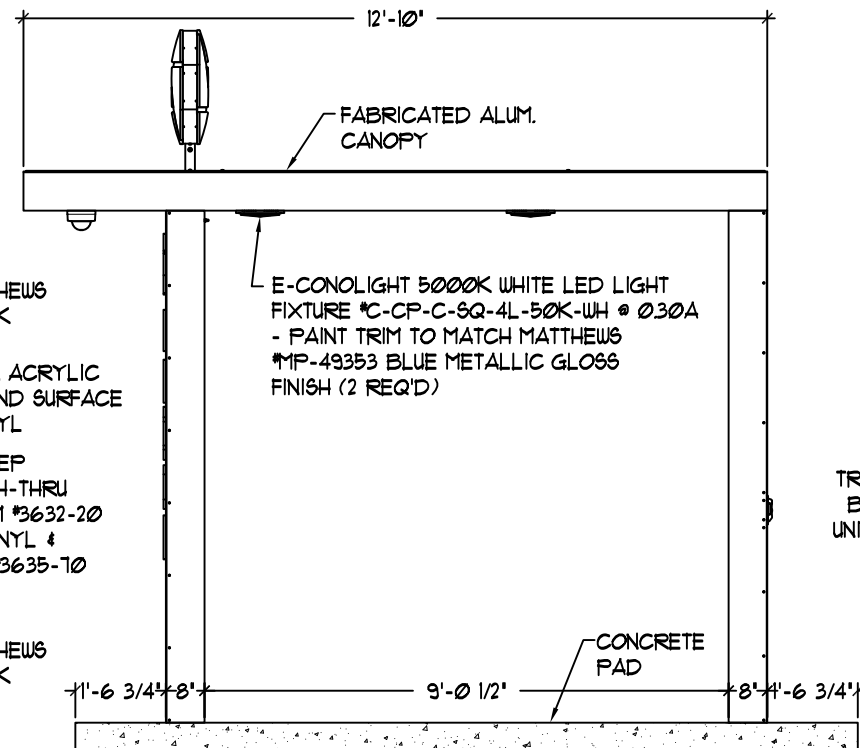

ELEVATION

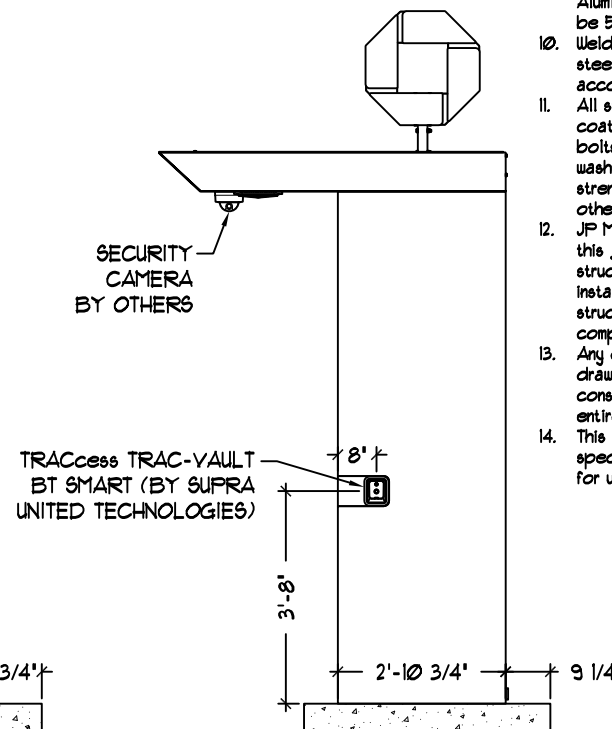

DEPARTURE ELEVATION

General Notes:

- Design is based on a 115 mph, 3 second gust wind design per IBC 2015, Category II, Exposure C, 40psf Ground Snow Load.
- Spread foundation is based on a presumptive safe vertical soil bearing pressure minimum of 2000 psf.
- A soil report was not provided. Foundation analysis assumes Soil Classification 4. Allowable bearing pressure should be verified prior to placement of concrete. In the event that the stated requirements are not met and conditions appear deleterious, cease and secure excavation and immediately contact the project manager.
- Foundation shall not be placed at the top of, or on the side of a slope exceeding 3:1, or adjacent to a fill slope unless re-evaluated by a competent Professional Engineer. Do not place foundation in fill.
- Concrete shall be mixed to attain a minimum 28 day compressive strength of 3000 psi.
- Steel reinforcing bars shall conform to ASTM A615, Grade 60 with deformations in accordance with ASTM A305. Welding of reinforcing bars is prohibited.
- All voids between column base plate and foundation surface shall be completely filled with high-strength, non-shrink grout.
- Anchor bolts shall meet ASTM F1554 Grade 36. Exposed surfaces shall be galvanized or coated to prevent corrosion.
- All support members shall be free from defects. Steel tube shall meet ASTM A500 Grade B with a minimum yield strength of 46000 psi. Steel angle, channel and plate shall meet ASTM A36. Extruded aluminum shapes shall be 6061-T6 alloy. Aluminum sheet shall be 3003-H14 alloy. Aluminum plate shall be 5052-H34 alloy.
- Welds shall be made with E70xx low hydrogen electrodes for steel & with 5356 filler for aluminum by persons qualified in accordance with AWS standards within the past two years.
- All structural bolts shall conform to ASTM A325, and be zinc coated unless noted otherwise. When used with structural bolts, heavy hex nuts shall conform to ASTM A563, and washers shall conform to ASTM F436. Pretension all high strength bolts using the Turn-of-Nut method unless noted otherwise.
- JP Morgan Chase will not be responsible for the safety on this job site before, during or after installation of this structure. It is the responsibility of the contractors and installers to ensure that the installation and erection of this structure is performed using methods that are in full compliance with OSHA regulations.
- Any deviation from this design or from any part of this drawing, including the General Notes, without prior written consent from JP Morgan Chase voids this drawing in its entirety.
- This design is prototypical and should not be used for site specific applications unless reviewed and deemed suitable for use at that site by a competent Professional Engineer.



Signtech

4444 Federal Blvd. San Diego CA 92102

Phone: (619) 527-6100 / Fax: (619) 527-6111

signtech.com



JP Morgan Chase Bank
#J20128600443

Rocky River
20780 Center Ridge Road
Rocky River, OH 441168

Initial Date: 11/02/22

Salesperson: Arthur Navarro

Coordinator: Tracey Pichierri

Designer: gmcclung

Scale: As noted

CUSTOMER APPROVAL

Customer Signature _____ Date _____

COPY, COLORS & SIZES

Signtech does NOT provide primary electrical to sign location -
RESPONSIBILITY OF OTHERS!

Customer Signature _____ Date _____


This design is the exclusive property of Signtech and cannot be reproduced in whole or in part, without their prior written approval.

Drawing Number: 22-02144


Project ID: CHASE_J20128600443_1

Revision: R2 - 11.30.22

E. 11/14/22 - ADDED PROVISIONS & DETAILS FOR TRACcess VAULT

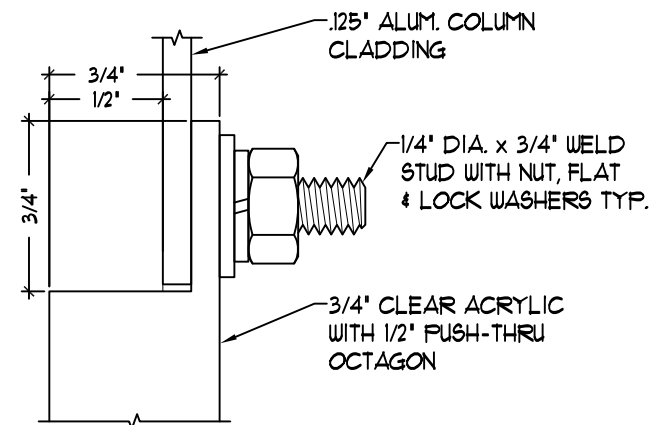


OCTAGON ATTACHMENT DETAIL

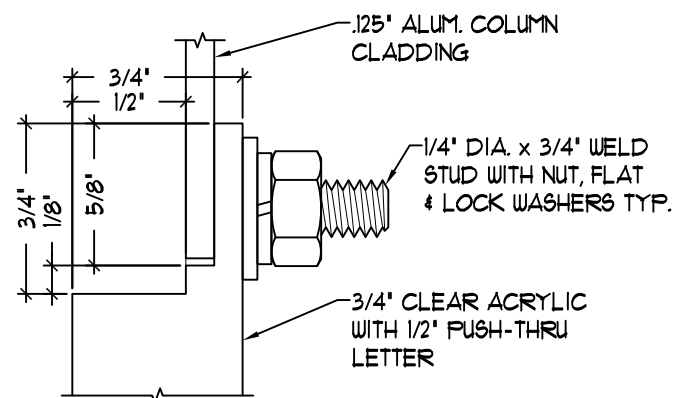

PUSH-THRU LETTER MOUNTING DETAIL

STEP ROUTING OF LETTERS SHALL BE FINISHED WITH A 1/8\"/>

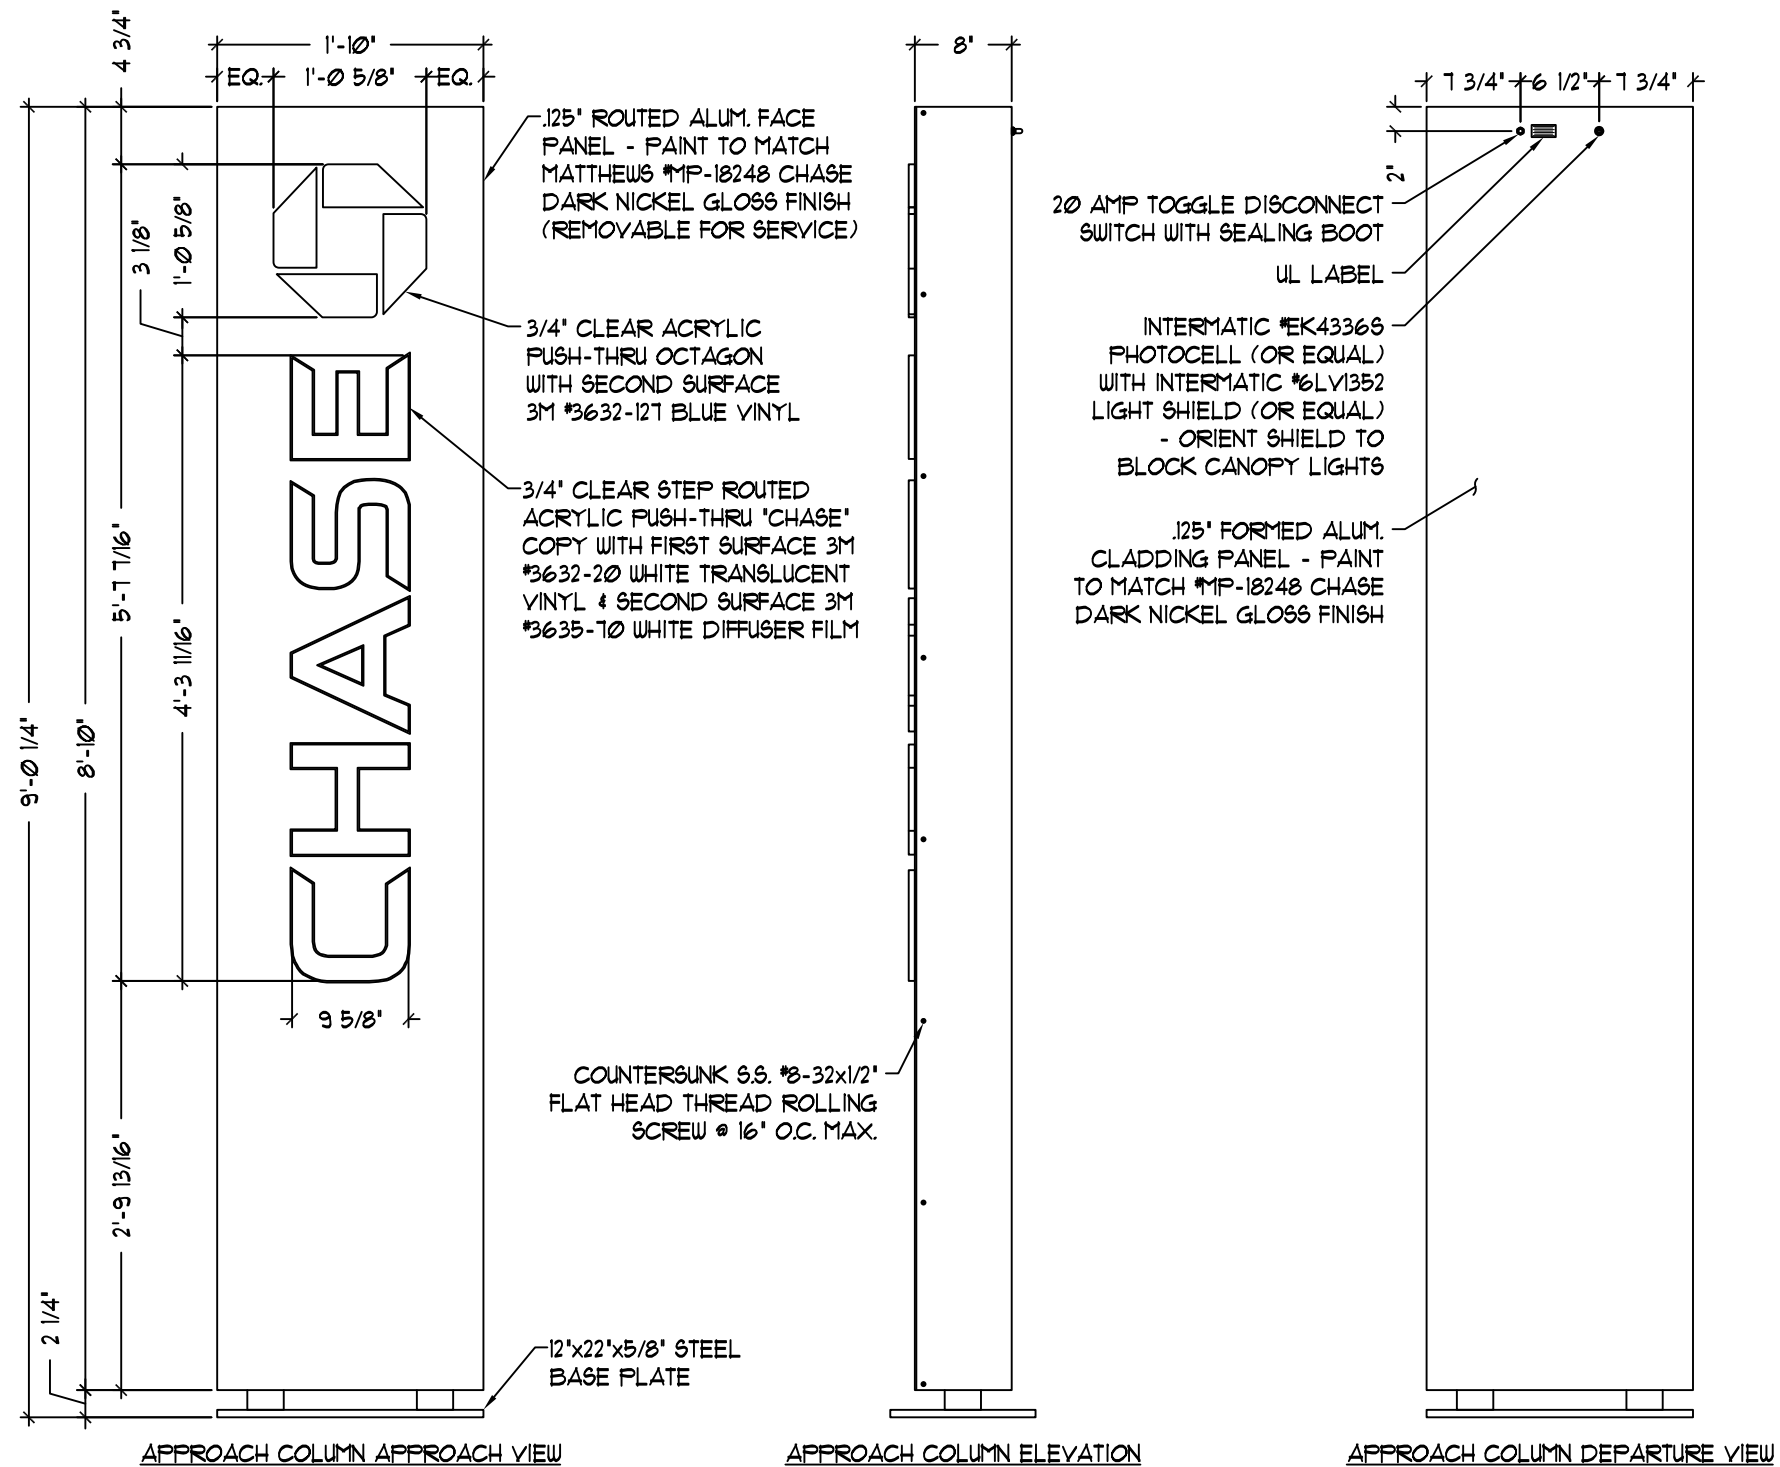

APPROACH COLUMN APPROACH VIEW

APPROACH COLUMN ELEVATION

APPROACH COLUMN DEPARTURE VIEW

E. 11/14/22 - ADDED PROVISIONS & DETAILS FOR TRACcess VAULT



Signtech™

4444 Federal Blvd. San Diego CA 92102
Phone: (619) 527-6100 / Fax: (619) 527-6111
signtech.com



JP Morgan Chase Bank
#J20128600443

Rocky River
20780 Center Ridge Road
Rocky River, OH 441168

Initial Date: 11/02/22
Salesperson: Arthur Navarro
Coordinator: Tracey Pichierri
Designer: gmcclung
Scale: As noted

CUSTOMER APPROVAL

Customer Signature _____ Date _____

COPY, COLORS & SIZES

Signtech does NOT provide primary electrical to sign location -
RESPONSIBILITY OF OTHERS!





Customer Signature _____ Date _____

This design is the exclusive property of Signtech and cannot be reproduced in whole or in part, without their prior written approval.

Drawing Number: 22-02144

Project ID: CHASE_J20128600443_1

Revision: R2 - 11.30.22

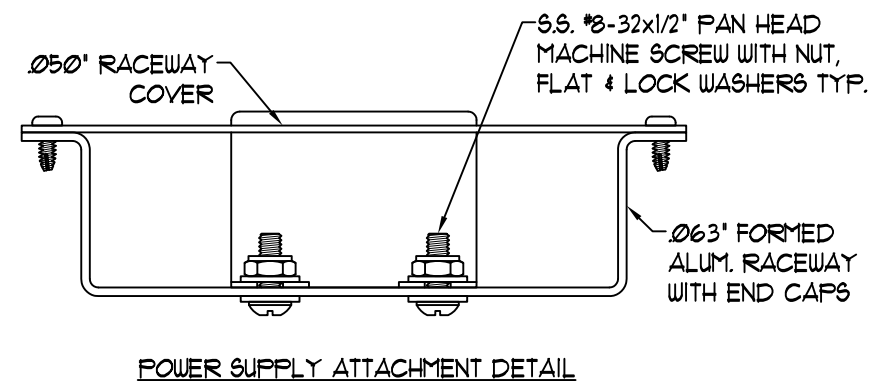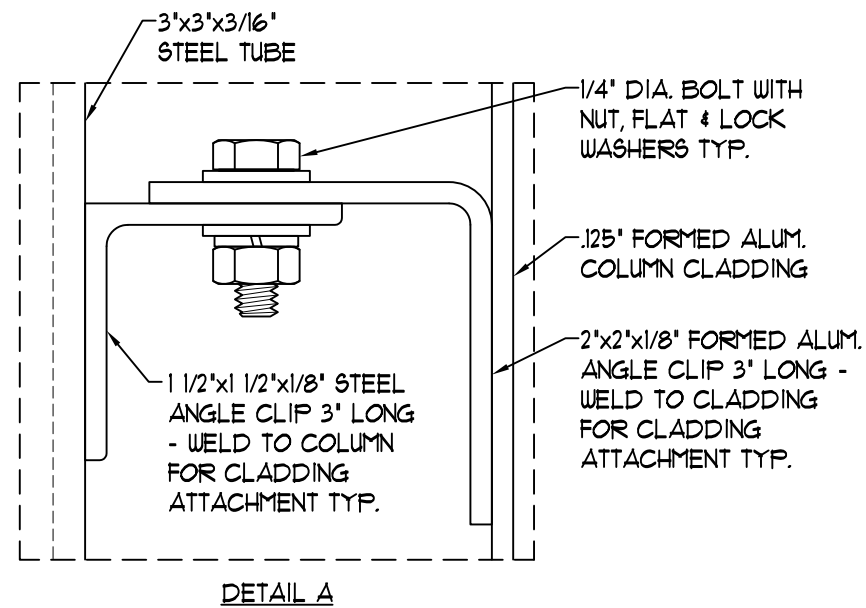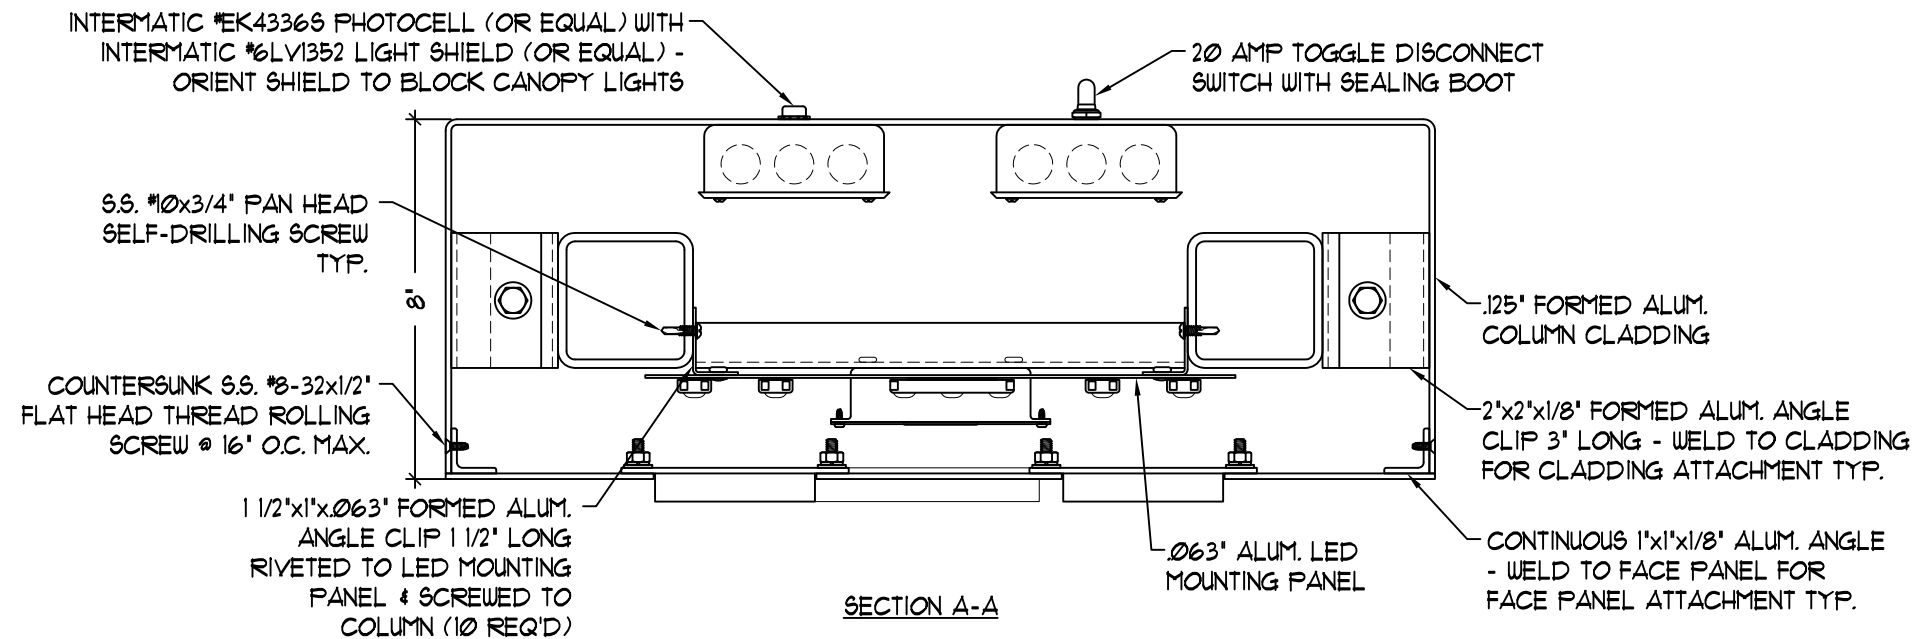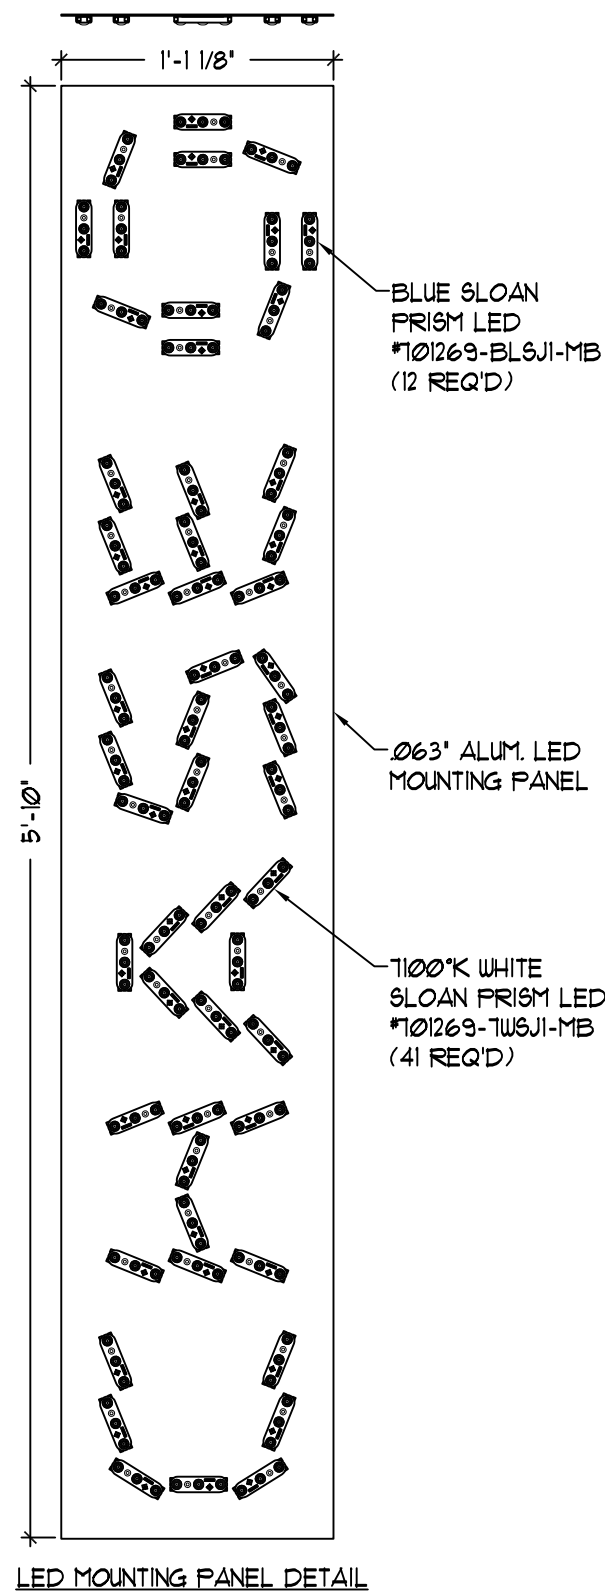

Signtech™

4444 Federal Blvd. San Diego CA 92102
Phone: (619) 527-6100 / Fax: (619) 527-6111
signtech.com



JP Morgan Chase Bank
#J20128600443

Rocky River
20780 Center Ridge Road
Rocky River, OH 441168

Initial Date: 11/02/22
Salesperson: Arthur Navarro
Coordinator: Tracey Pichierri
Designer: gmcclung
Scale: As noted

CUSTOMER APPROVAL

Customer Signature _____ Date _____

COPY, COLORS & SIZES

Signtech does NOT provide primary electrical to sign location -
RESPONSIBILITY OF OTHERS!

Customer Signature _____ Date _____


This design is the exclusive property of Signtech and cannot be reproduced in whole or in part, without their prior written approval.

Drawing Number: 22-02144

Project ID: CHASE_J20128600443_1


Revision: R2 - 11.30.22

E. 11/14/22 - ADDED PROVISIONS & DETAILS FOR TRACcess VAULT

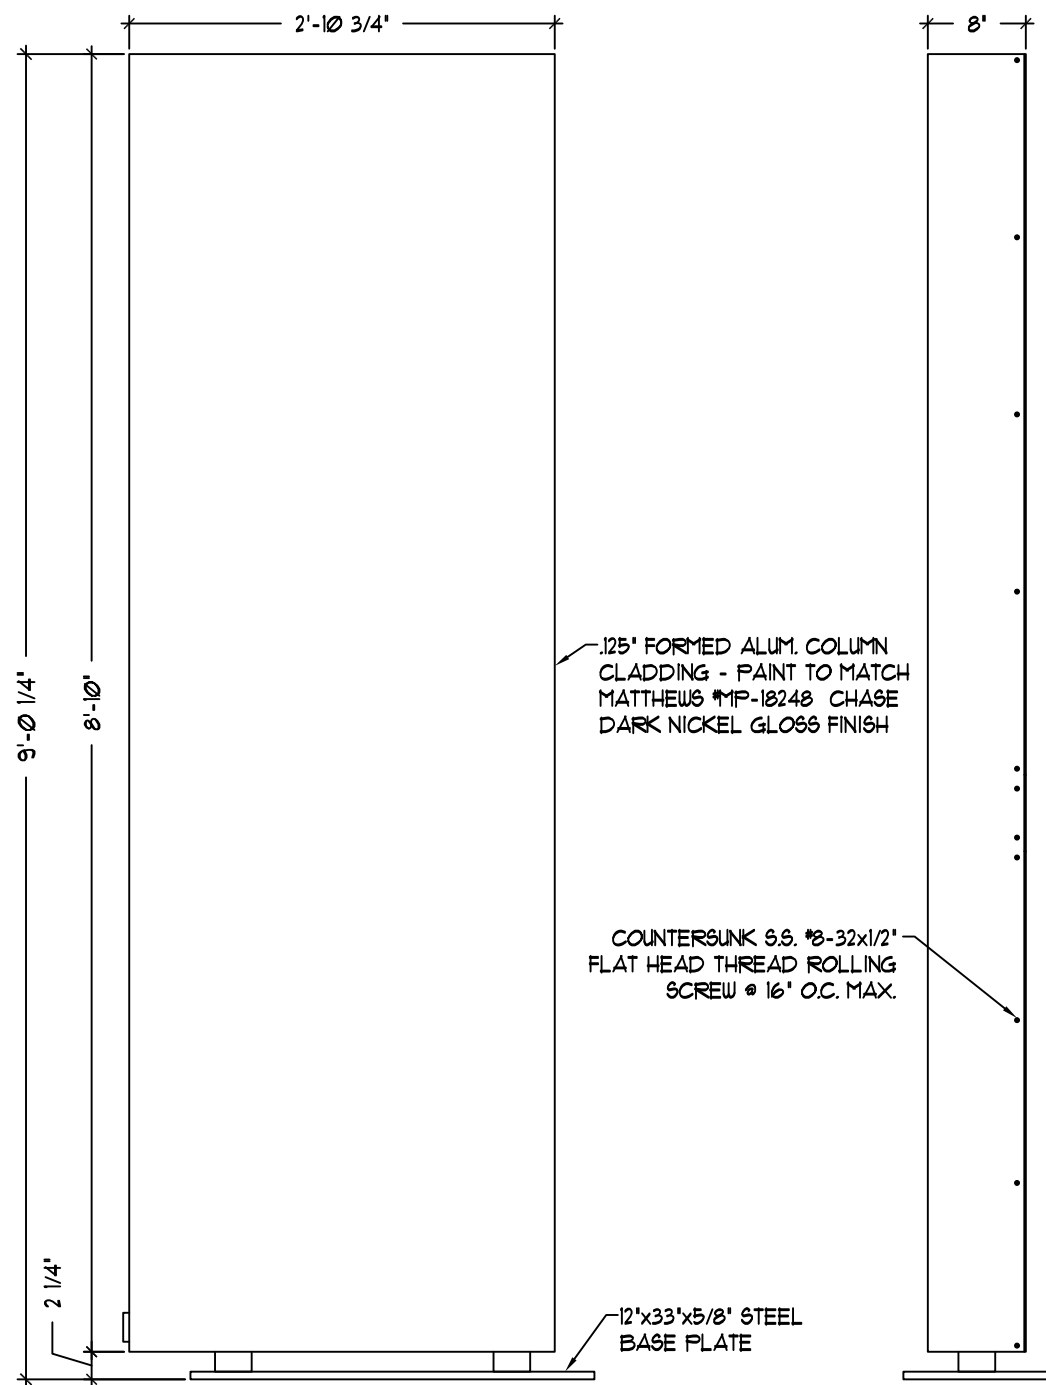



DEPARTURE COLUMN APPROACH VIEW

DEPARTURE COLUMN ELEVATION

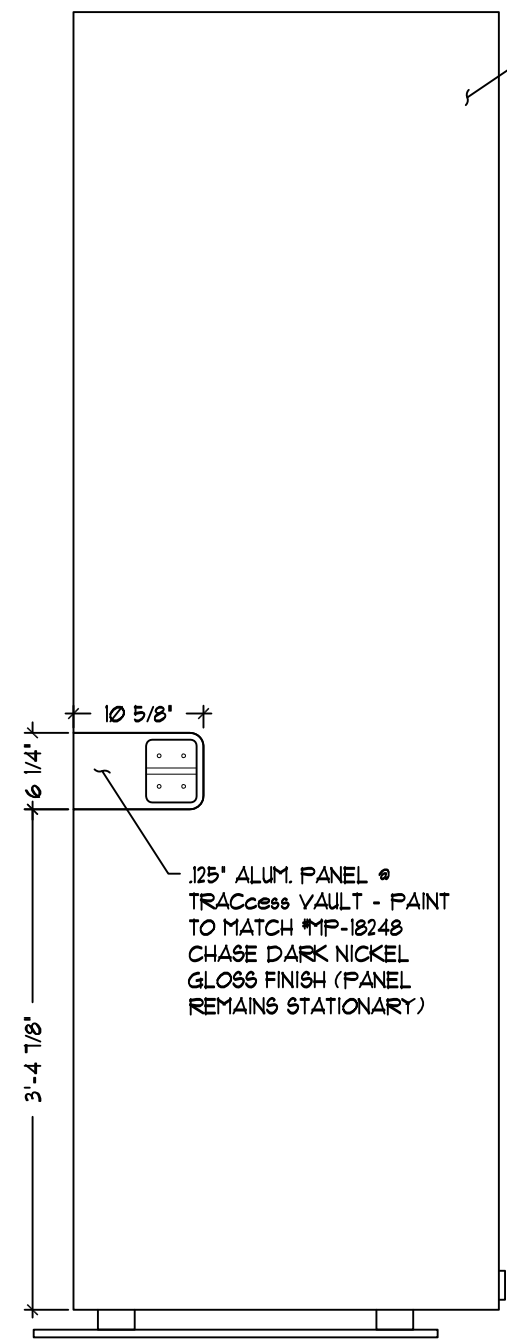


DEPARTURE COLUMN DEPARTURE VIEW

.125\"/>

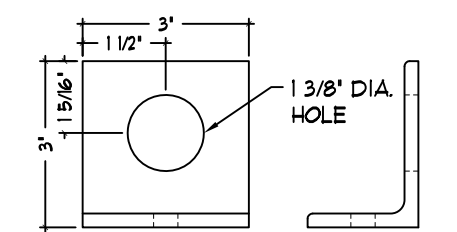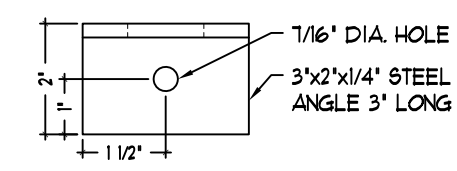

FRONT LIFT ANGLE DETAIL (2 REQ'D)
REFER TO SHEETS 7 & 8

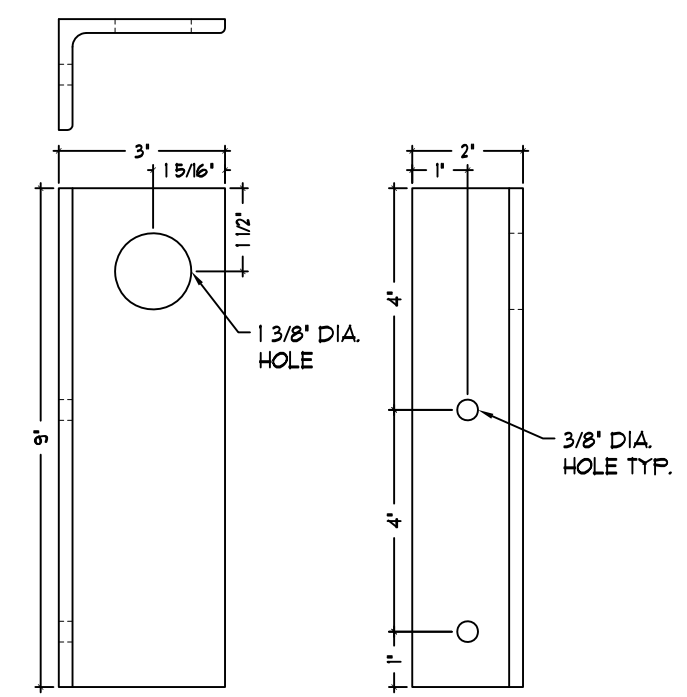

REAR LIFT ANGLE DETAIL (2 REQ'D)
REFER TO SHEETS 7 & 8

E. 11/14/22 - ADDED PROVISIONS & DETAILS FOR TRACcess VAULT



SigntechTM

4444 Federal Blvd. San Diego CA 92102
Phone: (619) 527-6100 / Fax: (619) 527-6111
signtech.com



JP Morgan Chase Bank
#J20128600443

Rocky River
20780 Center Ridge Road
Rocky River, OH 441168

Initial Date: 11/02/22
Salesperson: Arthur Navarro
Coordinator: Tracey Pichierri
Designer: gmcclung
Scale: As noted


CUSTOMER APPROVAL

Customer Signature _____ Date _____
COPY, COLORS & SIZES

Signtech does NOT provide primary electrical to sign location -
RESPONSIBILITY OF OTHERS!


Customer Signature _____ Date _____
This design is the exclusive property of Signtech and cannot be reproduced in whole or in part, without their prior written approval.

Drawing Number: 22-02144
Project ID: CHASE_J20128600443_1
Revision: R2 - 11.30.22

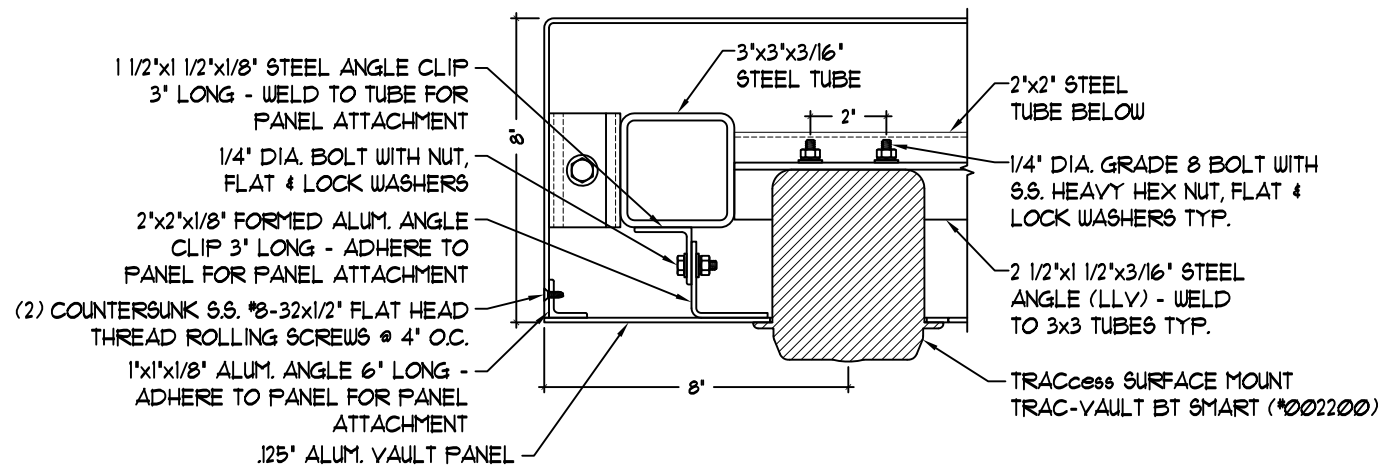


PLAN VIEW SECTION DETAIL @ TRACcess VAULT


VERIFY ALL MOUNTING FASTENER
DIMENSIONS SHOWN WITH TRACcess
VAULT PRIOR TO FABRICATION

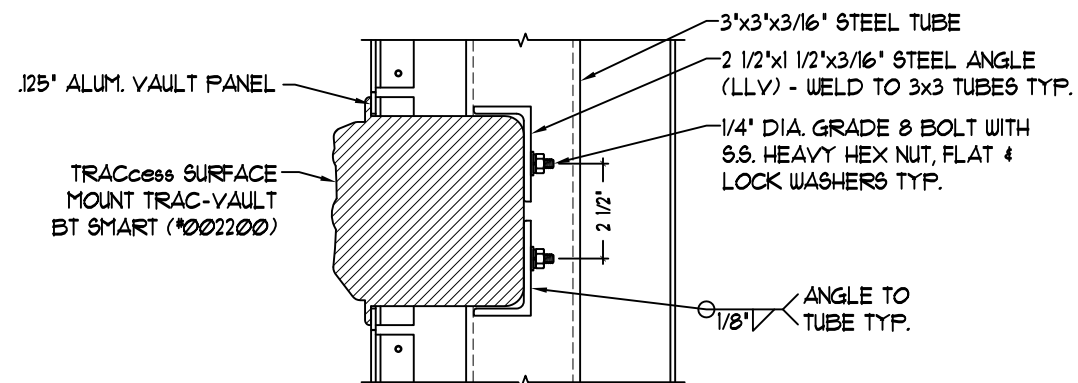

SECTION DETAIL @ TRACcess VAULT

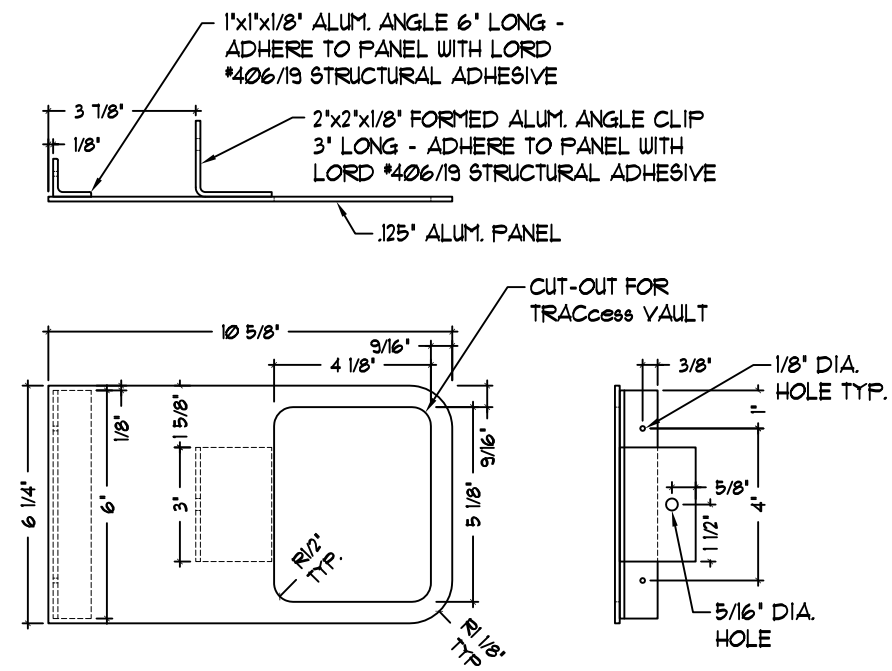

VAULT PANEL DETAIL

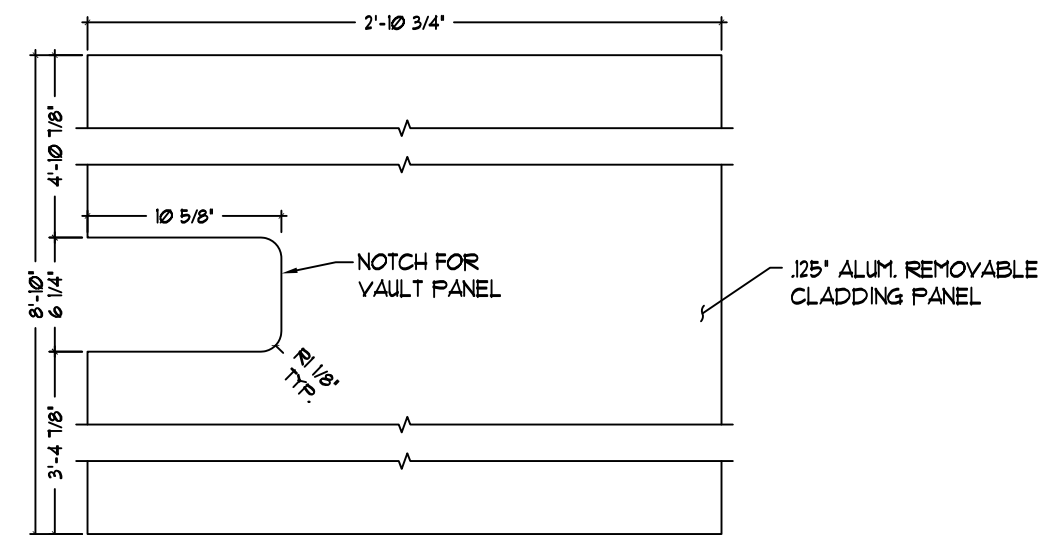

VAULT PANEL NOTCH DETAIL IN CLADDING PANEL

E. 11/14/22 - ADDED PROVISIONS & DETAILS FOR TRACcess VAULT



Signtech™

4444 Federal Blvd. San Diego CA 92102

Phone: (619) 527-6100 / Fax: (619) 527-6111

signtech.com



JP Morgan Chase Bank
#J20128600443

Rocky River
20780 Center Ridge Road
Rocky River, OH 441168

Initial Date: 11/02/22
Salesperson: Arthur Navarro
Coordinator: Tracey Pichierri
Designer: gmcclung
Scale: As noted

CUSTOMER APPROVAL

Customer Signature _____ Date _____

COPY, COLORS & SIZES

Signtech does NOT provide primary
electrical to sign location -
RESPONSIBILITY OF OTHERS!

Customer Signature _____ Date _____


This design is the exclusive property of Signtech
and cannot be reproduced in whole or in part,
without their prior written approval.

Drawing Number: 22-02144




Project ID: CHASE_J20128600443_1

Revision: R2 - 11.30.22

BOLLARDS TO BE MANUFACTURED / INSTALLED BY OTHERS

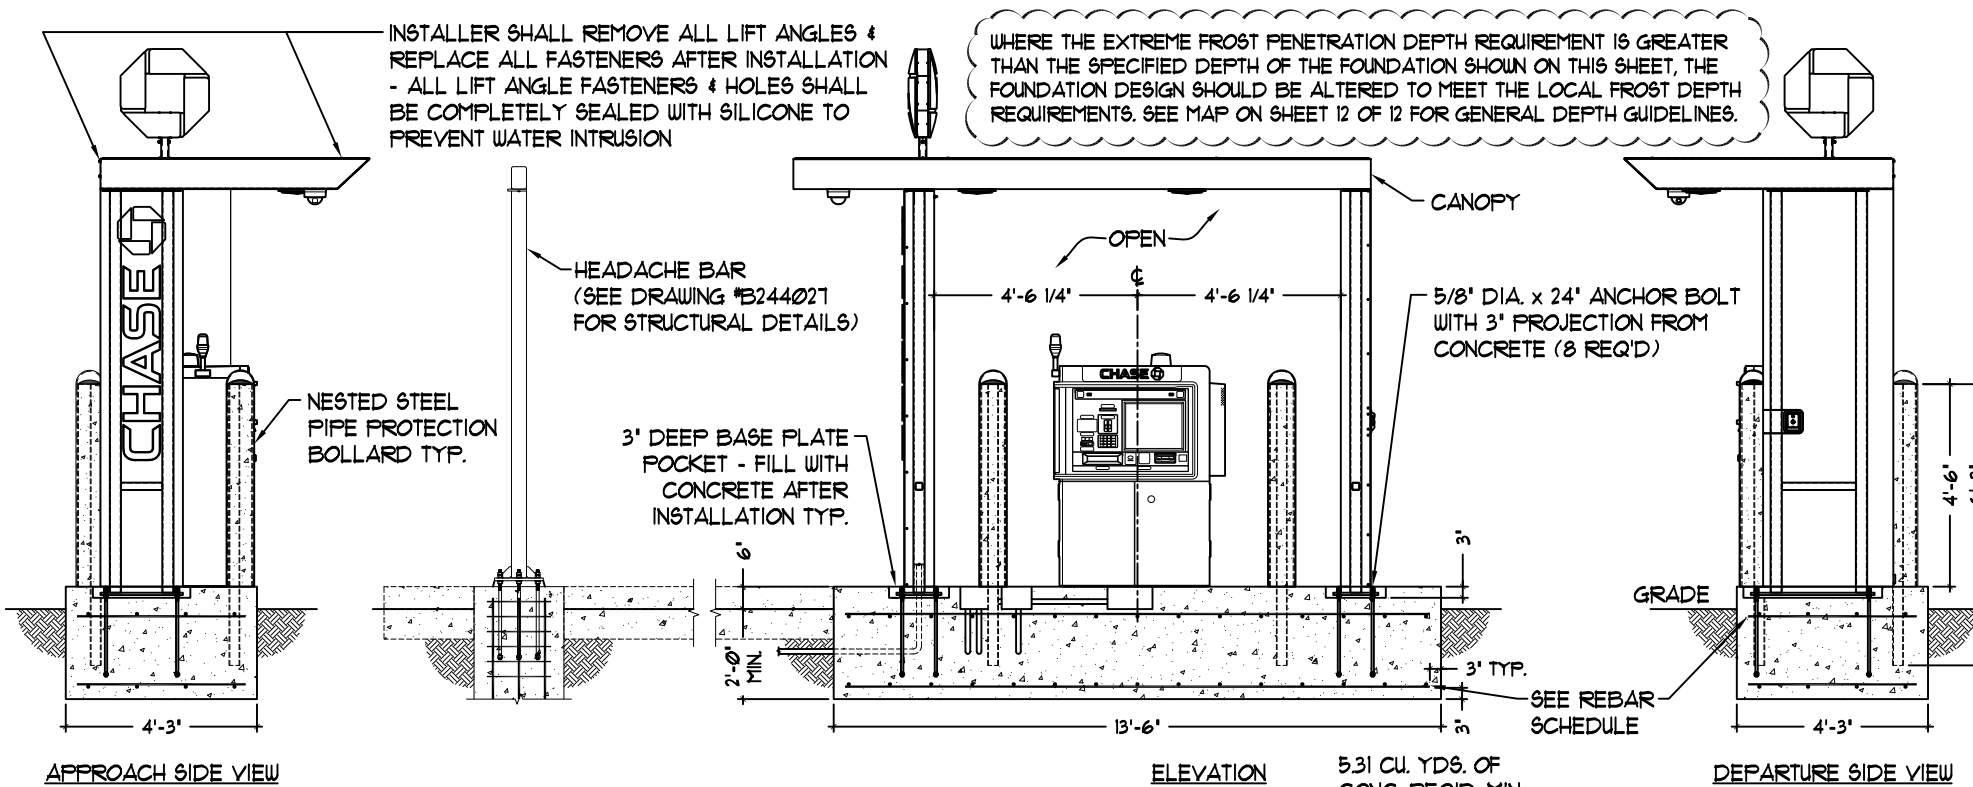

REBAR SCHEDULE SPREAD FOUNDATION		DO NOT WELD REBAR	
PLACEMENT	SIZE	SPACING	QUANTITY
OVERTURN BOTTOM STEEL	#5	11"	15
OVERTURN TOP STEEL	#5	11"	15
BOTTOM CROSS STEEL	#5	13'	4
TOP CROSS STEEL	#5	13'	4

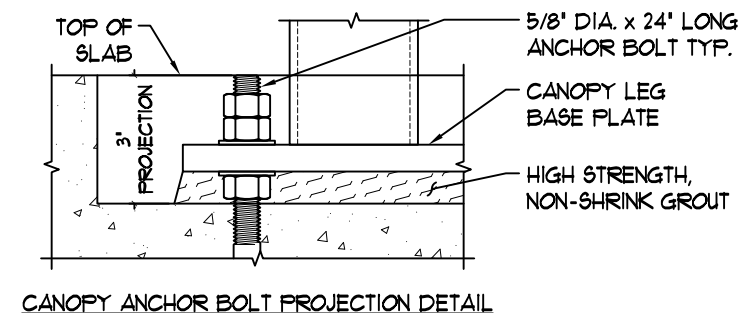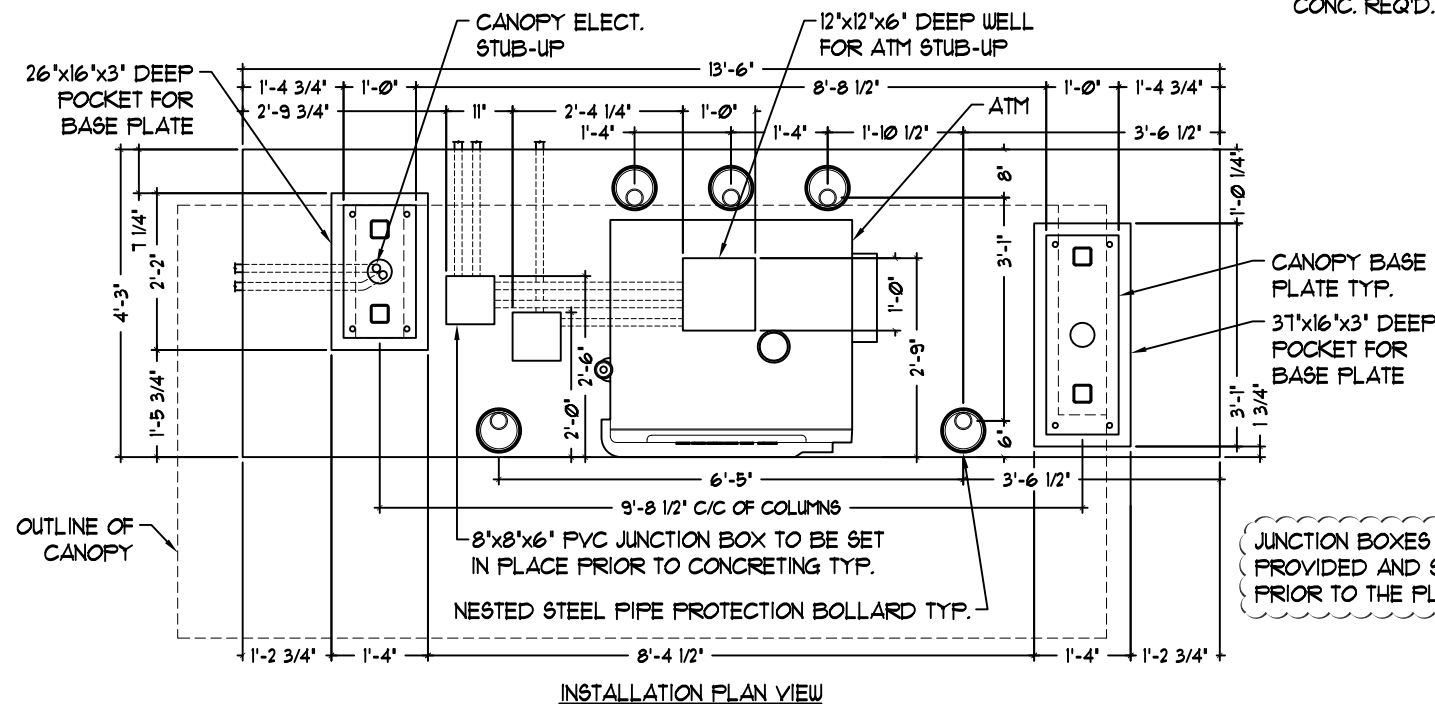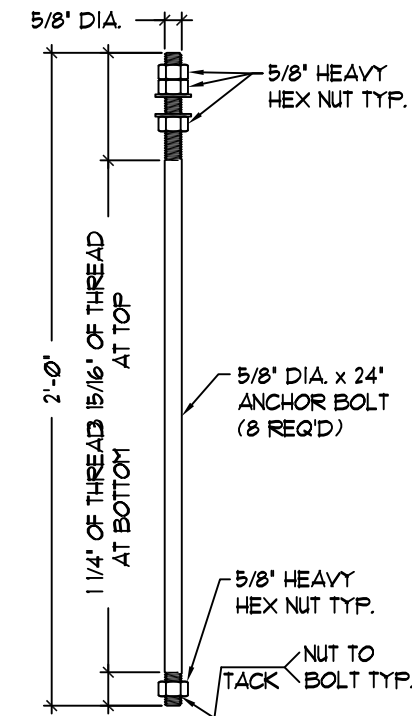

4444 Federal Blvd. San Diego CA 92102
Phone: (619) 527-6100 / Fax: (619) 527-6111
signtech.com



JP Morgan Chase Bank
#J20128600443

Rocky River
20780 Center Ridge Road
Rocky River, OH 441168

Initial Date: 11/02/22
Salesperson: Arthur Navarro
Coordinator: Tracey Pichierri
Designer: gmcclung
Scale: As noted

CUSTOMER APPROVAL

Customer Signature

Date

COPY, COLORS & SIZES

Signtech does NOT provide primary electrical to sign location -
RESPONSIBILITY OF OTHERS!

Customer Signature _____ Date _____


This design is the exclusive property of Signtech and cannot be reproduced in whole or in part, without their prior written approval.

Drawing Number: 22-02144


Project ID: CHASE J20128600443 1

Revision: R2 - 11.30.22

E. 11/14/22 - ADDED PROVISIONS & DETAILS FOR TRACcess VAULT

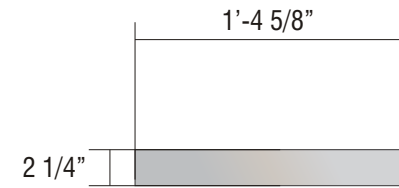

TOP VIEW SCALE: 1"=1'-0"

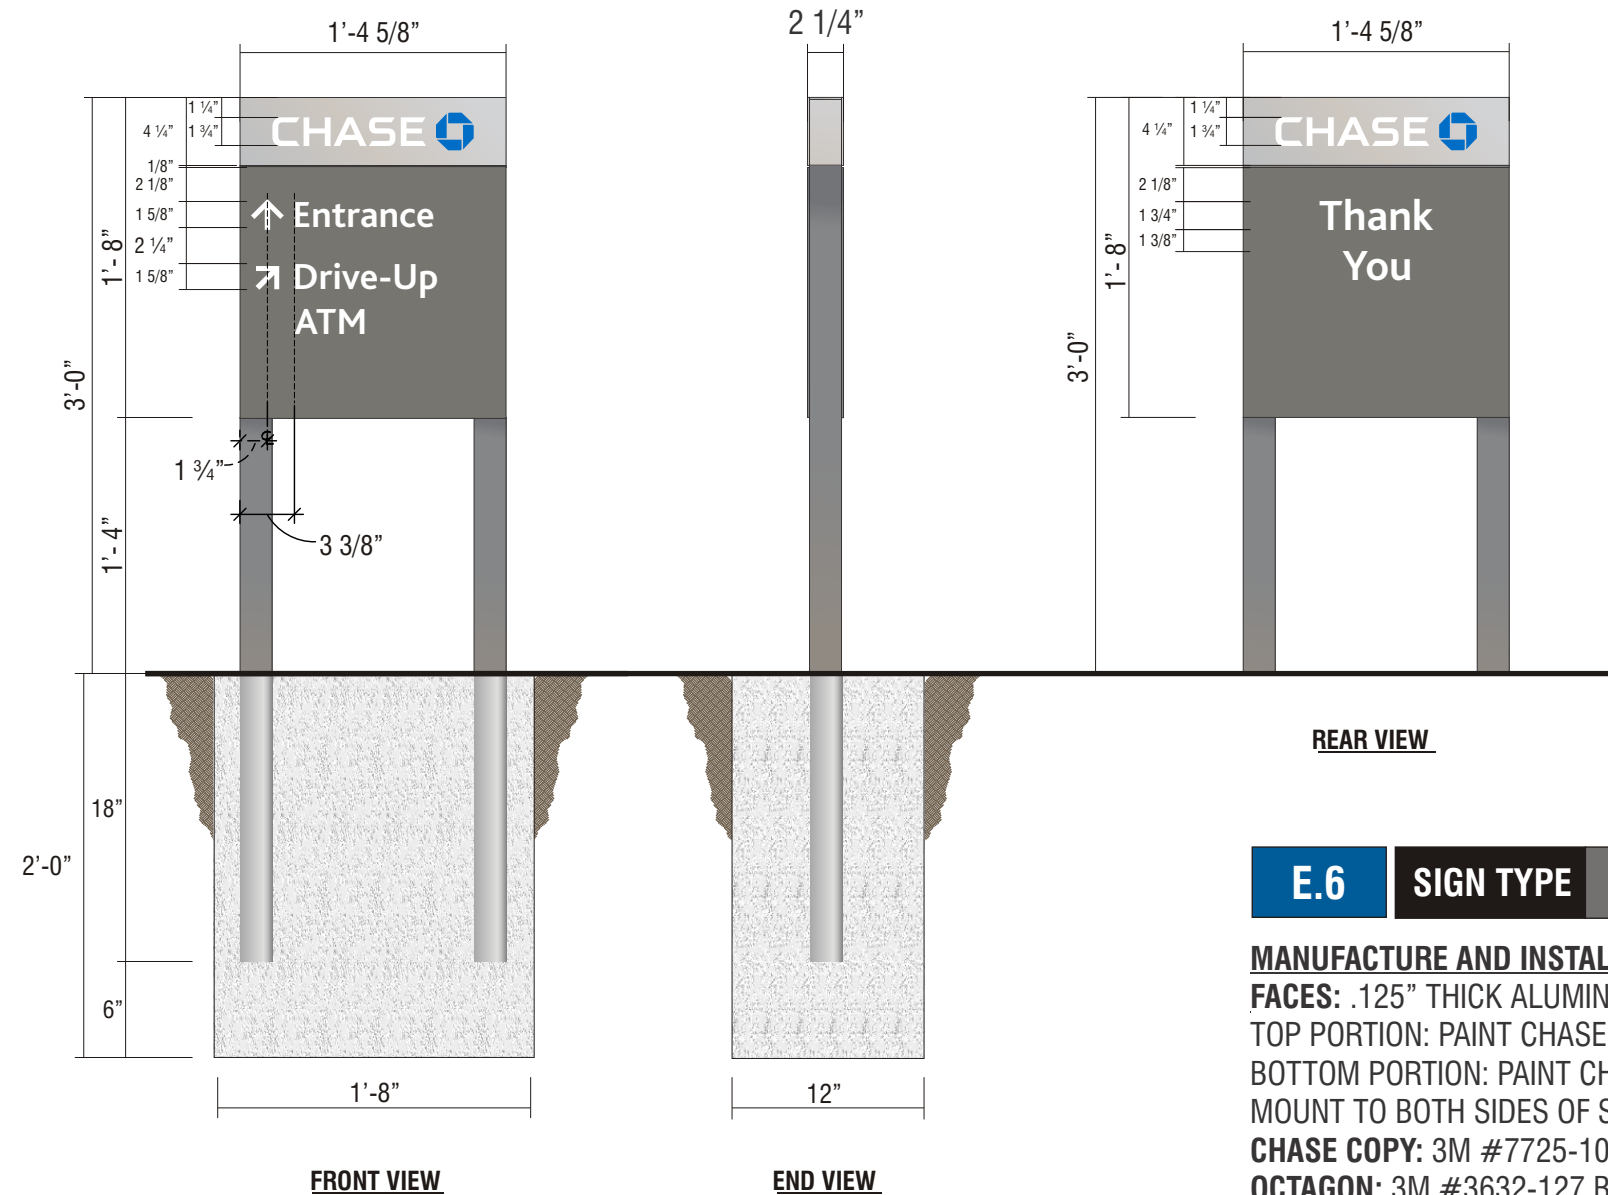

E.6

SIGN TYPE

D-2-RE

MANUFACTURE AND INSTALL ONE (1) NON-ILLUMINATED DIRECTIONAL SIGN

FACES: .125" THICK ALUMINUM FACES, QUARTER ROUND EDGES.

TOP PORTION: PAINT CHASE NICKEL #19891, GLOSS FINISH.

BOTTOM PORTION: PAINT CHASE DARK NICKEL #18248, GLOSS FINISH.

MOUNT TO BOTH SIDES OF SQUARE TUBE POSTS.

CHASE COPY: 3M #7725-10 WHITE VINYL.

OCTAGON: 3M #3632-127 BLUE OVER #7725-10 WHITE.

SECONDARY COPY: TO BE 3M SCOTCHLITE #680-10 REFLECTIVE WHITE VINYL.

POSTS: 2" X 2" X .125" ALUMINUM RECTANGLE TUBE POSTS.

TOP PORTION: CONTINUOUS BAND TO BE PAINTED NICKEL #19891, GLOSS FINISH.

BOTTOM PORTION: PAINT CHASE DARK NICKEL #18248, GLOSS FINISH.

TOP CAP: .125" ALUMINUM PAINTED CHASE NICKEL #19891, GLOSS FINISH.

BASE: .125" SHEARED 1/4 ROUNDED ALL EDGES WELDED TO POST, PAINTED CHASE DARK NICKLE #18248 GLOSS FINISH.



Signtech™

4444 Federal Blvd. San Diego CA 92102

Phone: (619) 527-6100 / Fax: (619) 527-6111

signtech.com



**JP Morgan Chase Bank
#J20128600443**

Rocky River
20780 Center Ridge Road
Rocky River, OH 441168

Initial Date: 11/02/22

Salesperson: Arthur Navarro

Coordinator: Tracey Pichierri

Designer: gmcclung

Scale: As noted

CUSTOMER APPROVAL

Customer Signature _____ Date _____

COPY, COLORS & SIZES

Signtech does NOT provide primary
electrical to sign location -
RESPONSIBILITY OF OTHERS!


Customer Signature _____ Date _____

This design is the exclusive property of Signtech
and cannot be reproduced in whole or in part,
without their prior written approval.


Drawing Number: 22-02144

Project ID: CHASE_J20128600443_1

Revision: R2 - 11.30.22

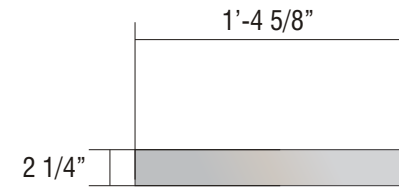

TOP VIEW SCALE: 1"=1'-0"

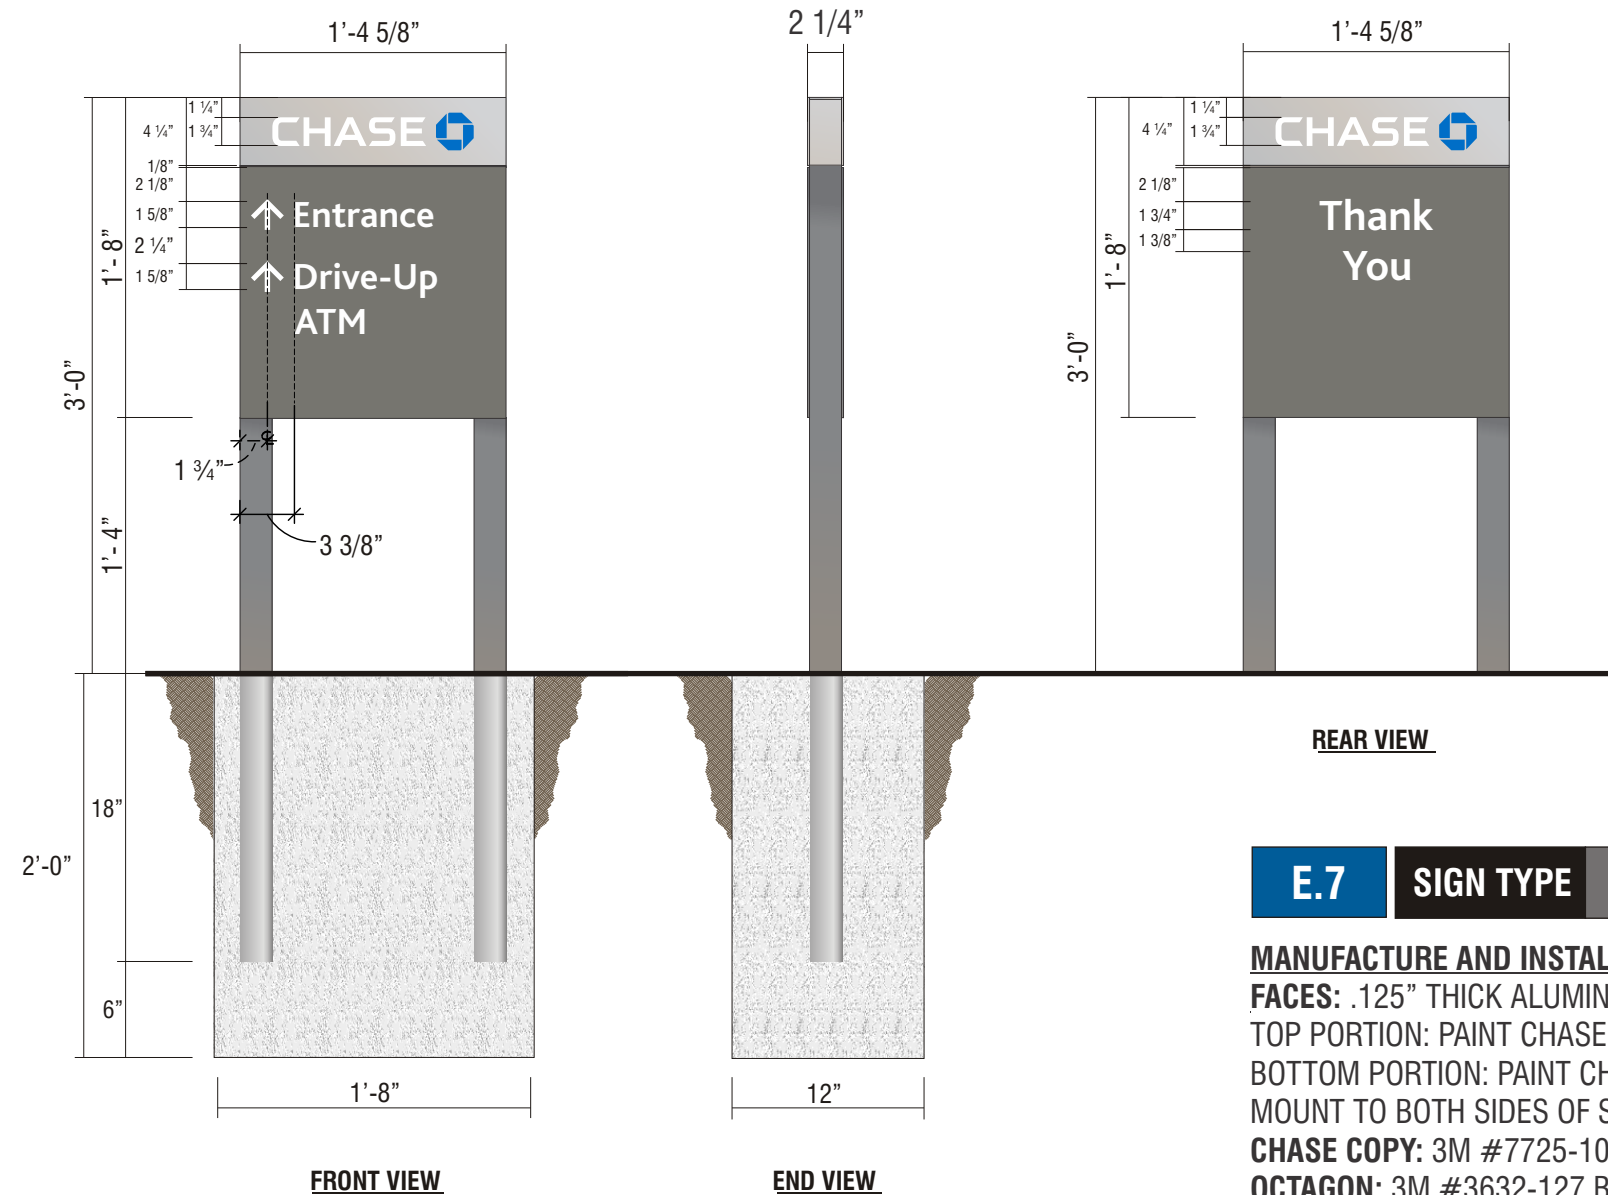

REAR VIEW

E.7

SIGN TYPE

D-2-RE

MANUFACTURE AND INSTALL ONE (1) NON-ILLUMINATED DIRECTIONAL SIGN

FACES: .125" THICK ALUMINUM FACES, QUARTER ROUND EDGES.

TOP PORTION: PAINT CHASE NICKEL #19891, GLOSS FINISH.

BOTTOM PORTION: PAINT CHASE DARK NICKEL #18248, GLOSS FINISH.

MOUNT TO BOTH SIDES OF SQUARE TUBE POSTS.

CHASE COPY: 3M #7725-10 WHITE VINYL.

OCTAGON: 3M #3632-127 BLUE OVER #7725-10 WHITE.

SECONDARY COPY: TO BE 3M SCOTCHLITE #680-10 REFLECTIVE WHITE VINYL.

POSTS: 2" X 2" X .125" ALUMINUM RECTANGLE TUBE POSTS.

TOP PORTION: CONTINUOUS BAND TO BE PAINTED NICKEL #19891, GLOSS FINISH.

BOTTOM PORTION: PAINT CHASE DARK NICKEL #18248, GLOSS FINISH.

TOP CAP: .125" ALUMINUM PAINTED CHASE NICKEL #19891, GLOSS FINISH.

BASE: .125" SHEARED 1/4 ROUNDED ALL EDGES WELDED TO POST, PAINTED CHASE DARK NICKLE #18248 GLOSS FINISH.



Signtech™

4444 Federal Blvd. San Diego CA 92102

Phone: (619) 527-6100 / Fax: (619) 527-6111

signtech.com



**JP Morgan Chase Bank
#J20128600443**

Rocky River
20780 Center Ridge Road
Rocky River, OH 441168

Initial Date: 11/02/22

Salesperson: Arthur Navarro

Coordinator: Tracey Pichierri

Designer: gmcclung

Scale: As noted

CUSTOMER APPROVAL

Customer Signature _____ Date _____

COPY, COLORS & SIZES

Signtech does NOT provide primary
electrical to sign location -
RESPONSIBILITY OF OTHERS!


Customer Signature _____ Date _____

This design is the exclusive property of Signtech
and cannot be reproduced in whole or in part,
without their prior written approval.


Drawing Number: 22-02144

Project ID: CHASE_J20128600443_1

Revision: R2 - 11.30.22

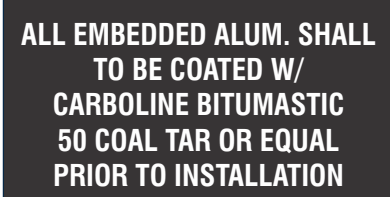

A HORIZONTAL SECTION
- SCALE: 3"=1'-0"

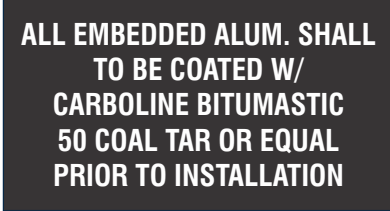


SIGN TYPE	TC-P-ADA-OH-RE
------------------	-----------------------

1. .125" BRAKE FORMED ALUMINUM SIGN FACE.
PAINT FINISH ALL EXPOSED SURFACES DARK NICKEL
MATTHEWS MP #18248, GLOSS FINISH (85-90 UNITS).
FORM AS SHOWN.
2. SIGN FACE TO BE ORDERED BY "COMPLIANCE SIGNS" 800.578.1245
FACE TO BE LORDS GLUE TO .125" BRAKE FORM ALUM. SIGN FACE
3. 2" X 3" X 1/8" X 10'-5 3/8" LONG EXTRUDED ALUM. TRIANGULAR POST
W/ .063" THICK ALUM. CAP PLATE @ TOP
PAINT FINISH ALL EXPOSED SURFACES TO MATCH
DARK NICKEL MATTHEWS MP #18248, GLOSS FINISH (60-70 UNITS).
SET SUPPORT INTO CONCRETE FOUNDATION.
NO DIRECT EARTH BURIAL ALLOWED.



ALL FASTENERS SHALL BE STAINLESS STEEL OR OTHERWISE COATED TO PREVENT CORROSION.

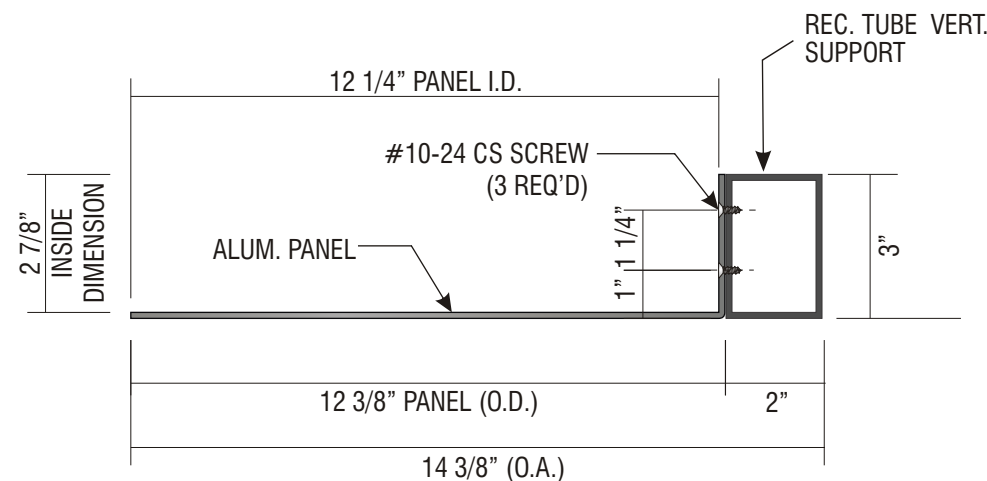

A HORIZONTAL SECTION
- SCALE: 3"=1'-0"



4444 Federal Blvd. San Diego CA 92102
Phone: (619) 527-6100 / Fax: (619) 527-6111
signtech.com



JP Morgan Chase Bank
#J20128600443

Rocky River
20780 Center Ridge Road
Rocky River, OH 441168

Initial Date: 11/02/22
Salesperson: Arthur Navarro
Coordinator: Tracey Pichierri
Designer: gmcclung
Scale: As noted

CUSTOMER APPROVAL

Customer Signature _____ Date _____

COPY, COLORS & SIZES

Signtech does NOT provide primary electrical to sign location -
RESPONSIBILITY OF OTHERS!

Customer Signature _____ Date _____

This design is the exclusive property of Signtech and cannot be reproduced in whole or in part, without their prior written approval.

Drawing Number: 22-02144

Project ID: CHASE J20128600443 1

Revision: R2 - 11.30.22



PAINT POLES CHASE DARK NICKEL #MP18248

SAND BAG

2X4 WOOD BASE

2X4 WOOD BRACES

2X4 WOOD BRACES

2X4 WOOD POST

E.12

SIGN TYPE CHA-TEMP-CS-48X96-SKID

MANUFACTURE ONE (1) D/F CONSTRUCTION / TEMPORARY SITE SIGN

FACE: 4' x 8' x 1/2" MDO PLYWOOD, PRIMED AND PAINTED CHASE DARK NICKEL #MP18248 OVERLAY WITH DIGITALLY PRINTED GRAPHIC.

FRAME: 2" x 4" D.F. WOOD FRAMEWORK WITH 3/8" DEEP 9/16 DADO GROOVES FOR FOR FACE TO LOCK INTO. SEE DRAWING ON FOLLOWING PAGES FOR WHICH PARTS. PAINT CHASE DARK NICKEL #MP18248

FRAME ATTACHMENT: USE 3/8" DIA. S.S. MACHINE BOLT FOR BASE ATTACHMENT USE LAG SCREWS TO ATTACH FRAMING TOGETHER.

SAND BAGS: (4) ±40LB SAND BAGS AT EACH BASE CORNER AS SHOWN SIGN INSTALLER TO SUPPLY SAND BAGS.

DIGITAL FILE PRINT PATH:

S:\P\Design\2k22\C\Chase Bank\~TYPICALS\COMING_SOON-WERE_OPEN-Signs\~2022 BANNER ARTWORK - Coming Soon-Fall-Spring-Summer-Winter\2021 Coming Soon 8x4.pdf



Signtech™

4444 Federal Blvd. San Diego CA 92102
Phone: (619) 527-6100 / Fax: (619) 527-6111
signtech.com



JP Morgan Chase Bank
#J20128600443

Rocky River
20780 Center Ridge Road
Rocky River, OH 441168

Initial Date: 11/02/22
Salesperson: Arthur Navarro
Coordinator: Tracey Pichierri
Designer: gmcclung
Scale: As noted

CUSTOMER APPROVAL

Customer Signature _____ Date _____
COPY, COLORS & SIZES

Signtech does NOT provide primary
electrical to sign location -
RESPONSIBILITY OF OTHERS!

Customer Signature _____ Date _____

This design is the exclusive property of Signtech
and cannot be reproduced in whole or in part,
without their prior written approval.


Drawing Number: 22-02144

Project ID: CHASE_J20128600443_1


Revision: R2 - 11.30.22

ITEM NO.	QTY.	DESCRIPTION	LENGTH
1	4	2x4	84
2	2	2x4	84
3	2	2x4	95.25
4	2	2x4 R	42.78
5	4	2x4 R	47.73


SIGN TYPE COMING SOON TEMP SIGN

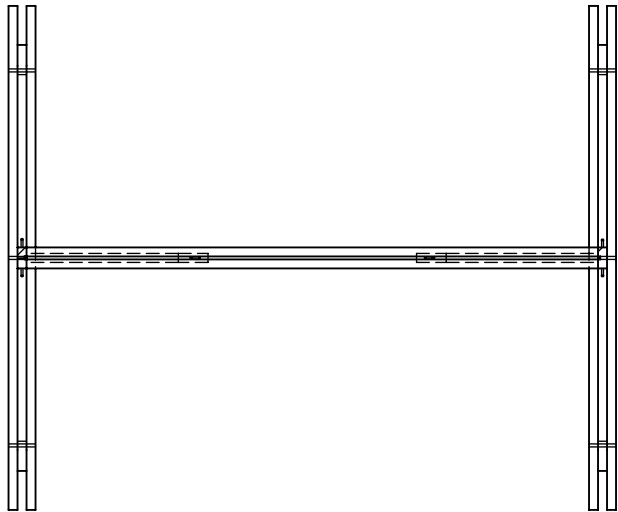


SECTION A-A

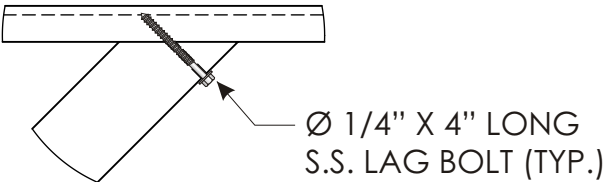



DETAIL H
SCALE 1 : 8

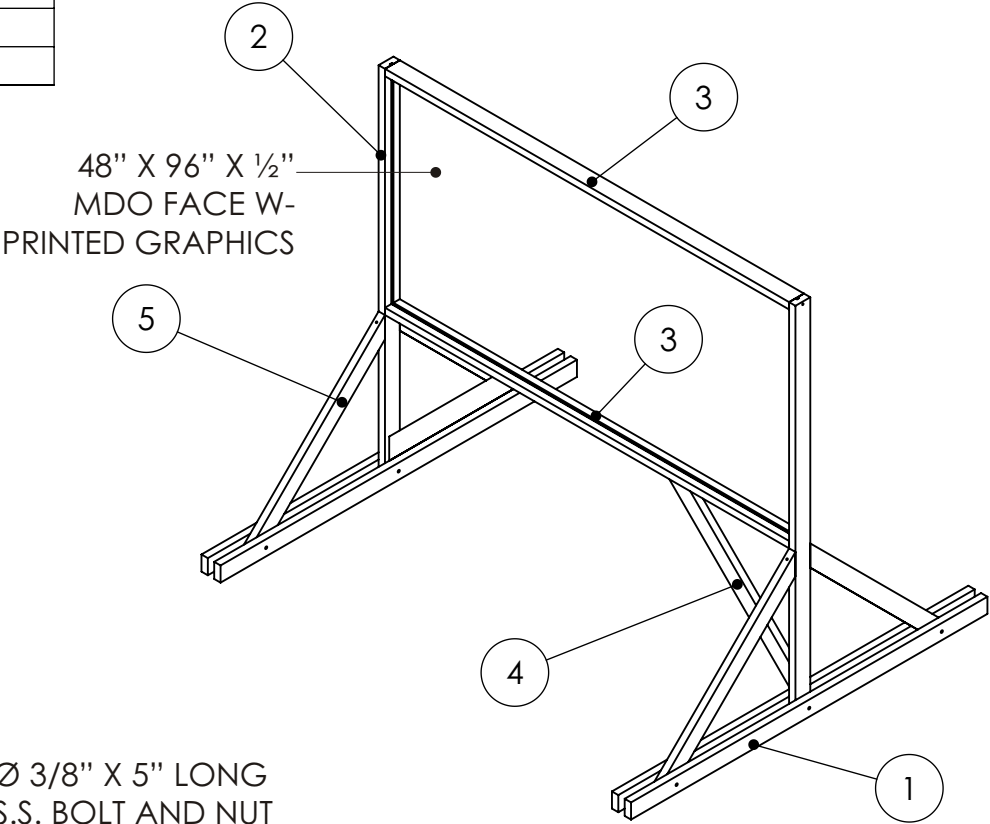


48" X 96" X 1/2"
MDO FACE W-
PRINTED GRAPHICS

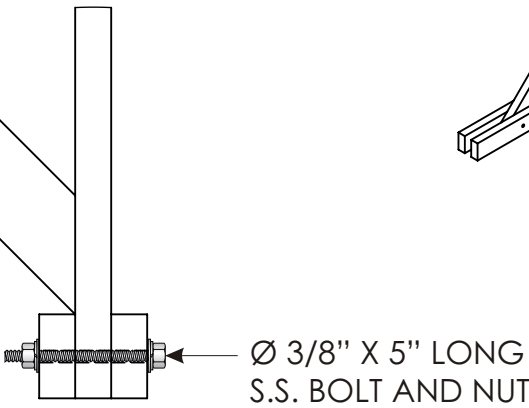


DETAIL D
SCALE 1 : 8

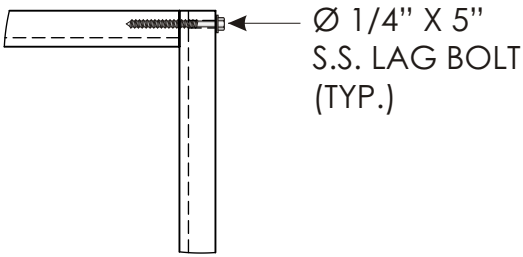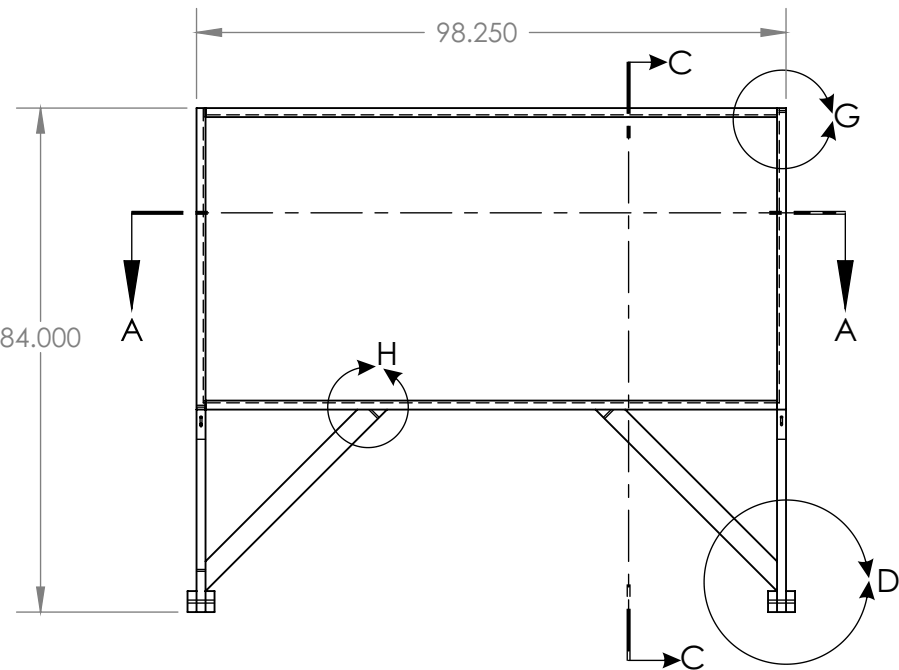

DETAIL G
SCALE 1 : 8

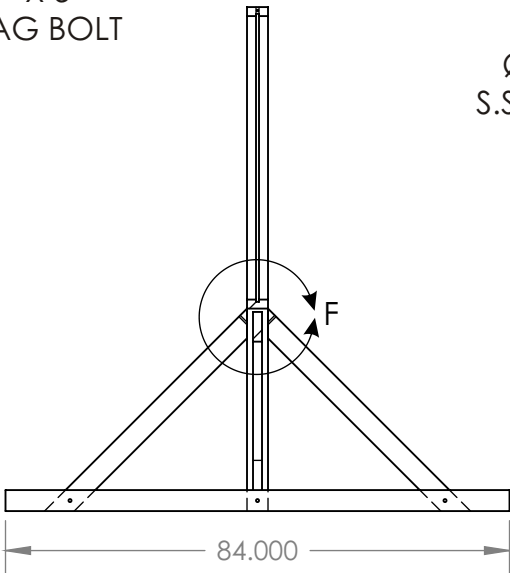

SECTION C-C

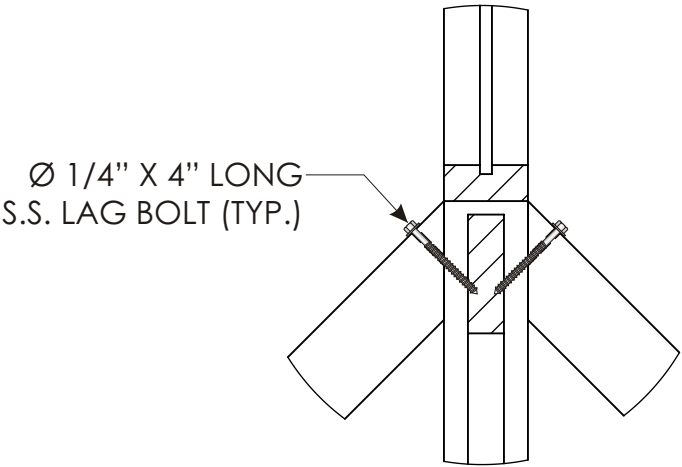

DETAIL F
SCALE 1 : 8



Signtech™

4444 Federal Blvd. San Diego CA 92102
Phone: (619) 527-6100 / Fax: (619) 527-6111
signtech.com



JP Morgan Chase Bank
#J20128600443

Rocky River
20780 Center Ridge Road
Rocky River, OH 441168

Initial Date: 11/02/22
Salesperson: Arthur Navarro
Coordinator: Tracey Pichierri
Designer: gmcclung
Scale: As noted

CUSTOMER APPROVAL

Customer Signature _____ Date _____
COPY, COLORS & SIZES


Signtech does NOT provide primary
electrical to sign location -
RESPONSIBILITY OF OTHERS!

Customer Signature _____ Date _____
This design is the exclusive property of Signtech
and cannot be reproduced in whole or in part,
without their prior written approval.


Drawing Number: 22-02144

Project ID: CHASE_J20128600443_1


Revision: R2 - 11.30.22

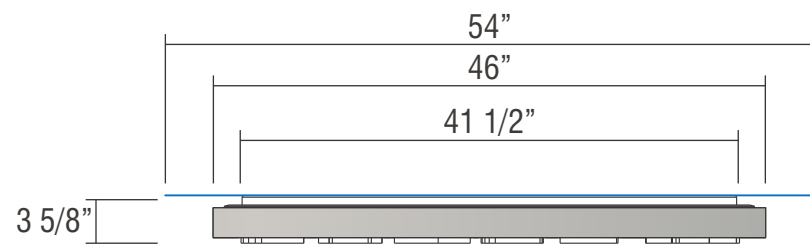


TOP VIEW SUR-TTW-U-4
SCALE: 3/4" = 1'-0"

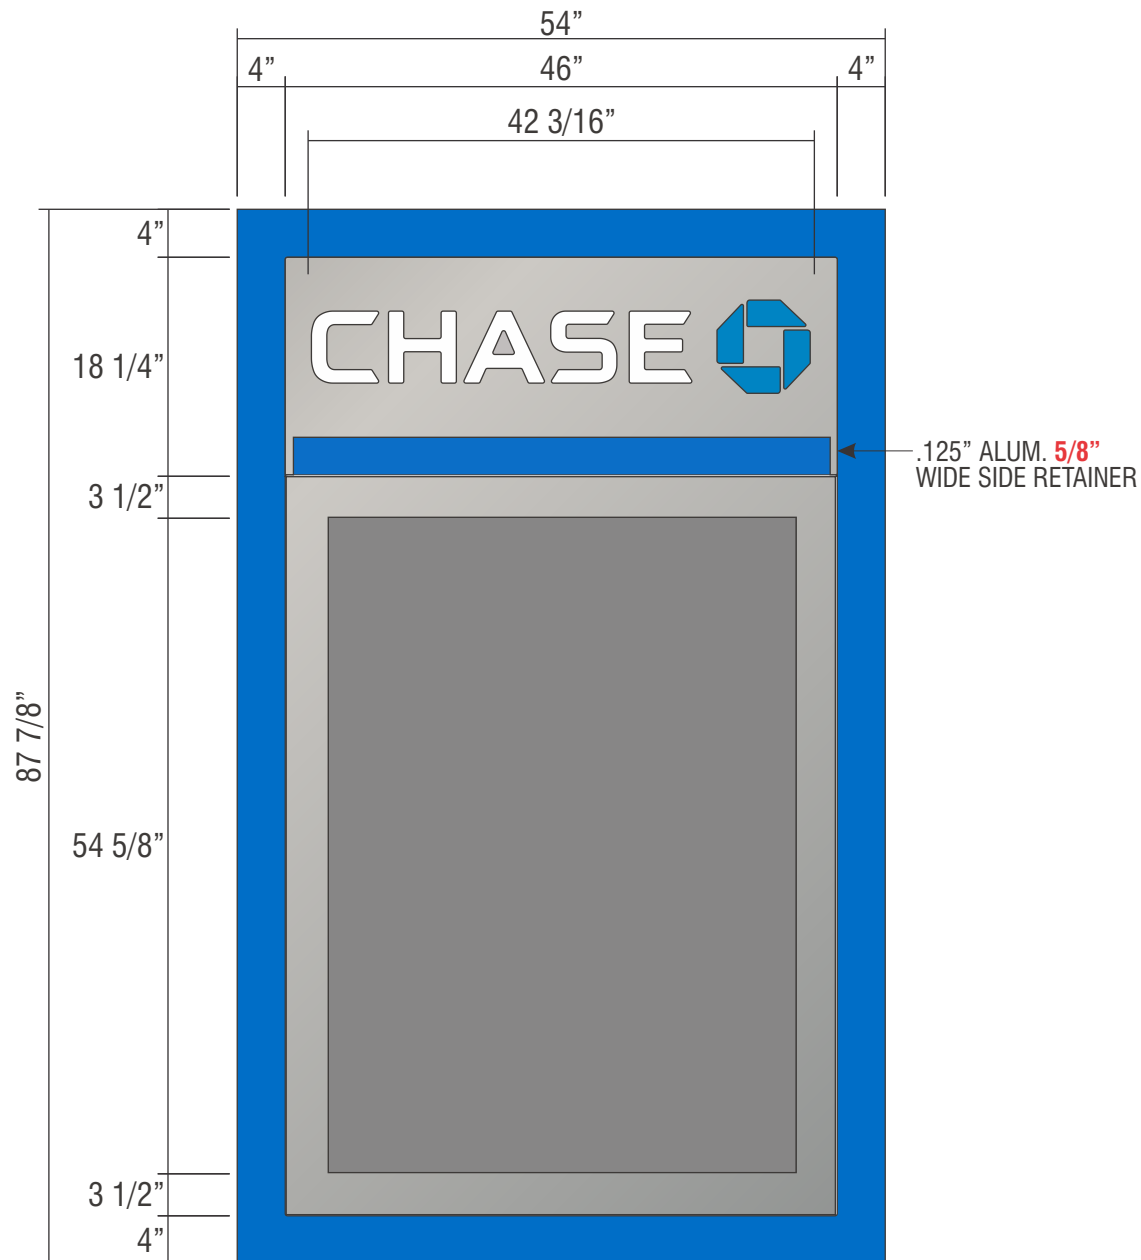

FRONT VIEW SCALE: 3/4" = 1'-0"

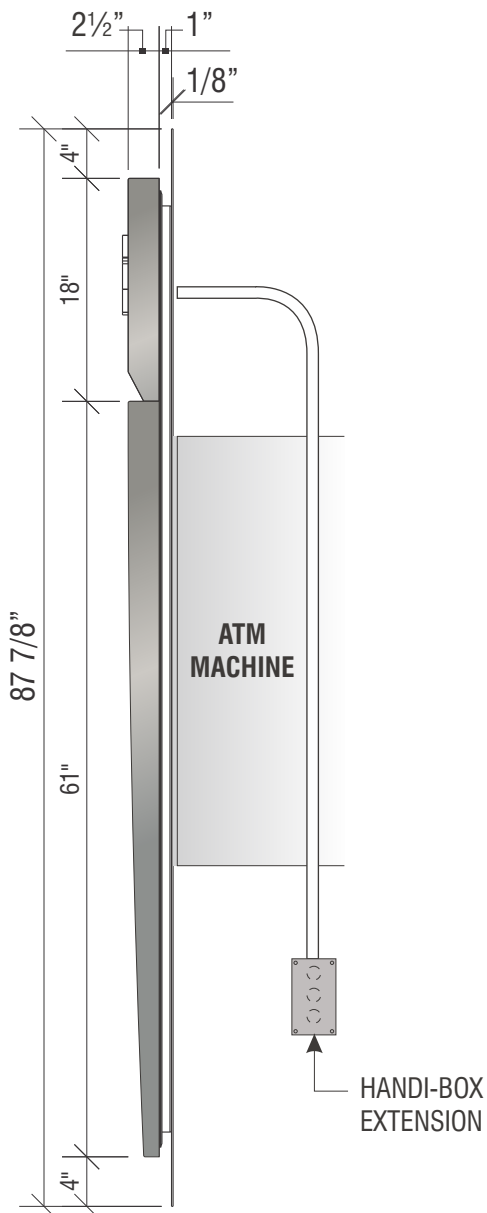

SIDE VIEW

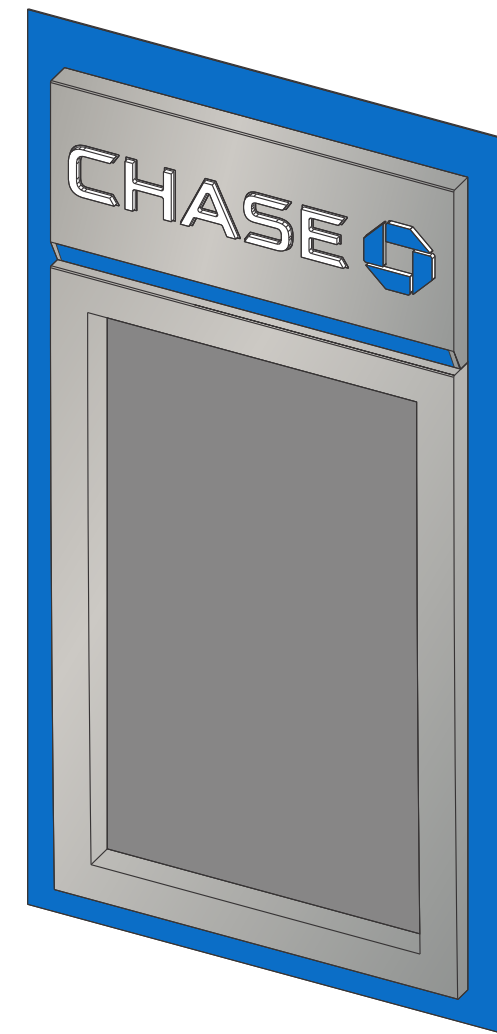

PERSPECTIVE VIEW

STIPPLE FINISH PAINT PROCESS FOR MATTHEWS #MP-18101 CHASE NICKEL:
BASE COAT:* 3-4 MEDIUM COATS OF MAP SVOC2471 FOR BASE COAT.
 ALLOW TO AIR DRY 12-24 HRS OR FORCE DRY AT 200 DEG. F. FOR 15MIN.
STIPPLE FINISH COAT:* MIX MAP SVOC1761 WITH CATALYST BUT_*NO*_REDUCER;
 SET PRESSURE POT AT 18-20 PSI TANK PRESSURE AND
 20-25 PSI ATOMIZING AIR AT THE PAINT GUN -
 USE 1.0 TO 1.2 FLUID NOZZLE.
 APPLY 5-6 PASSES OF A FINE TIGHT STIPPLE

NOTE: PUSH-THRU ACRYLIC SHALL HAVE
A MILL FINISH ON ALL ROUTED EDGES

ALL EXPOSED FASTENER HEADS
SHALL BE PAINTED TO MATCH THE
EXTERIOR CABINET FINISH

STIPPLE FINISH PAINT PROCESS FOR MATTHEWS #MP-49353 CHASE BLUE METALLIC:
BASE COAT:* 3-4 MEDIUM COATS OF SVOC2472 SP FOR BASE COAT.
 ALLOW TO AIR DRY 12-24 HRS OR FORCE DRY AT 200 DEG. F. FOR 15MIN.
STIPPLE FINISH COAT:* MIX MAP SVOC2049 SP WITH CATALYST BUT_*NO*_REDUCER;
 SET PRESSURE POT AT 18-20 PSI TANK PRESSURE AND
 20-25 PSI ATOMIZING AIR AT THE PAINT GUN -
 USE 1.0 TO 1.2 FLUID NOZZLE.
 APPLY 5-6 PASSES OF A FINE TIGHT STIPPLE

SLOAN BLUE LED STRIPE AROUND
PERIMETER TO PROVIDE HALO-LIT
EFFECT AGAINST BACK PANEL

GRAPHICS DEPICTED ARE FOR I
LLUSTRATIVE PURPOSES ONLY!
USE ONLY APPROVED ARTWORK
FOR PRODUCTION.



Signtech™

4444 Federal Blvd. San Diego CA 92102
 Phone: (619) 527-6100 / Fax: (619) 527-6111
 signtech.com



JP Morgan Chase Bank
#J20128600443

Rocky River
 20780 Center Ridge Road
 Rocky River, OH 441168

Initial Date: 11/02/22
 Salesperson: Arthur Navarro
 Coordinator: Tracey Pichierri
 Designer: gmcclung
 Scale: As noted

CUSTOMER APPROVAL

Customer Signature _____ Date _____

COPY, COLORS & SIZES

Signtech does NOT provide primary
 electrical to sign location -
RESPONSIBILITY OF OTHERS!

Customer Signature _____ Date _____

This design is the exclusive property of Signtech
 and cannot be reproduced in whole or in part,
 without their prior written approval.


Drawing Number: 22-02144

Project ID: CHASE_J20128600443_1

Revision: R2 - 11.30.22

I.13 SIGN TYPE SUR-TTW-U-4-TP

MANUFACTURE AND INSTALL ONE (1) INTERNALLY ILLUMINATED THIN PROFILE ATM SURROUND

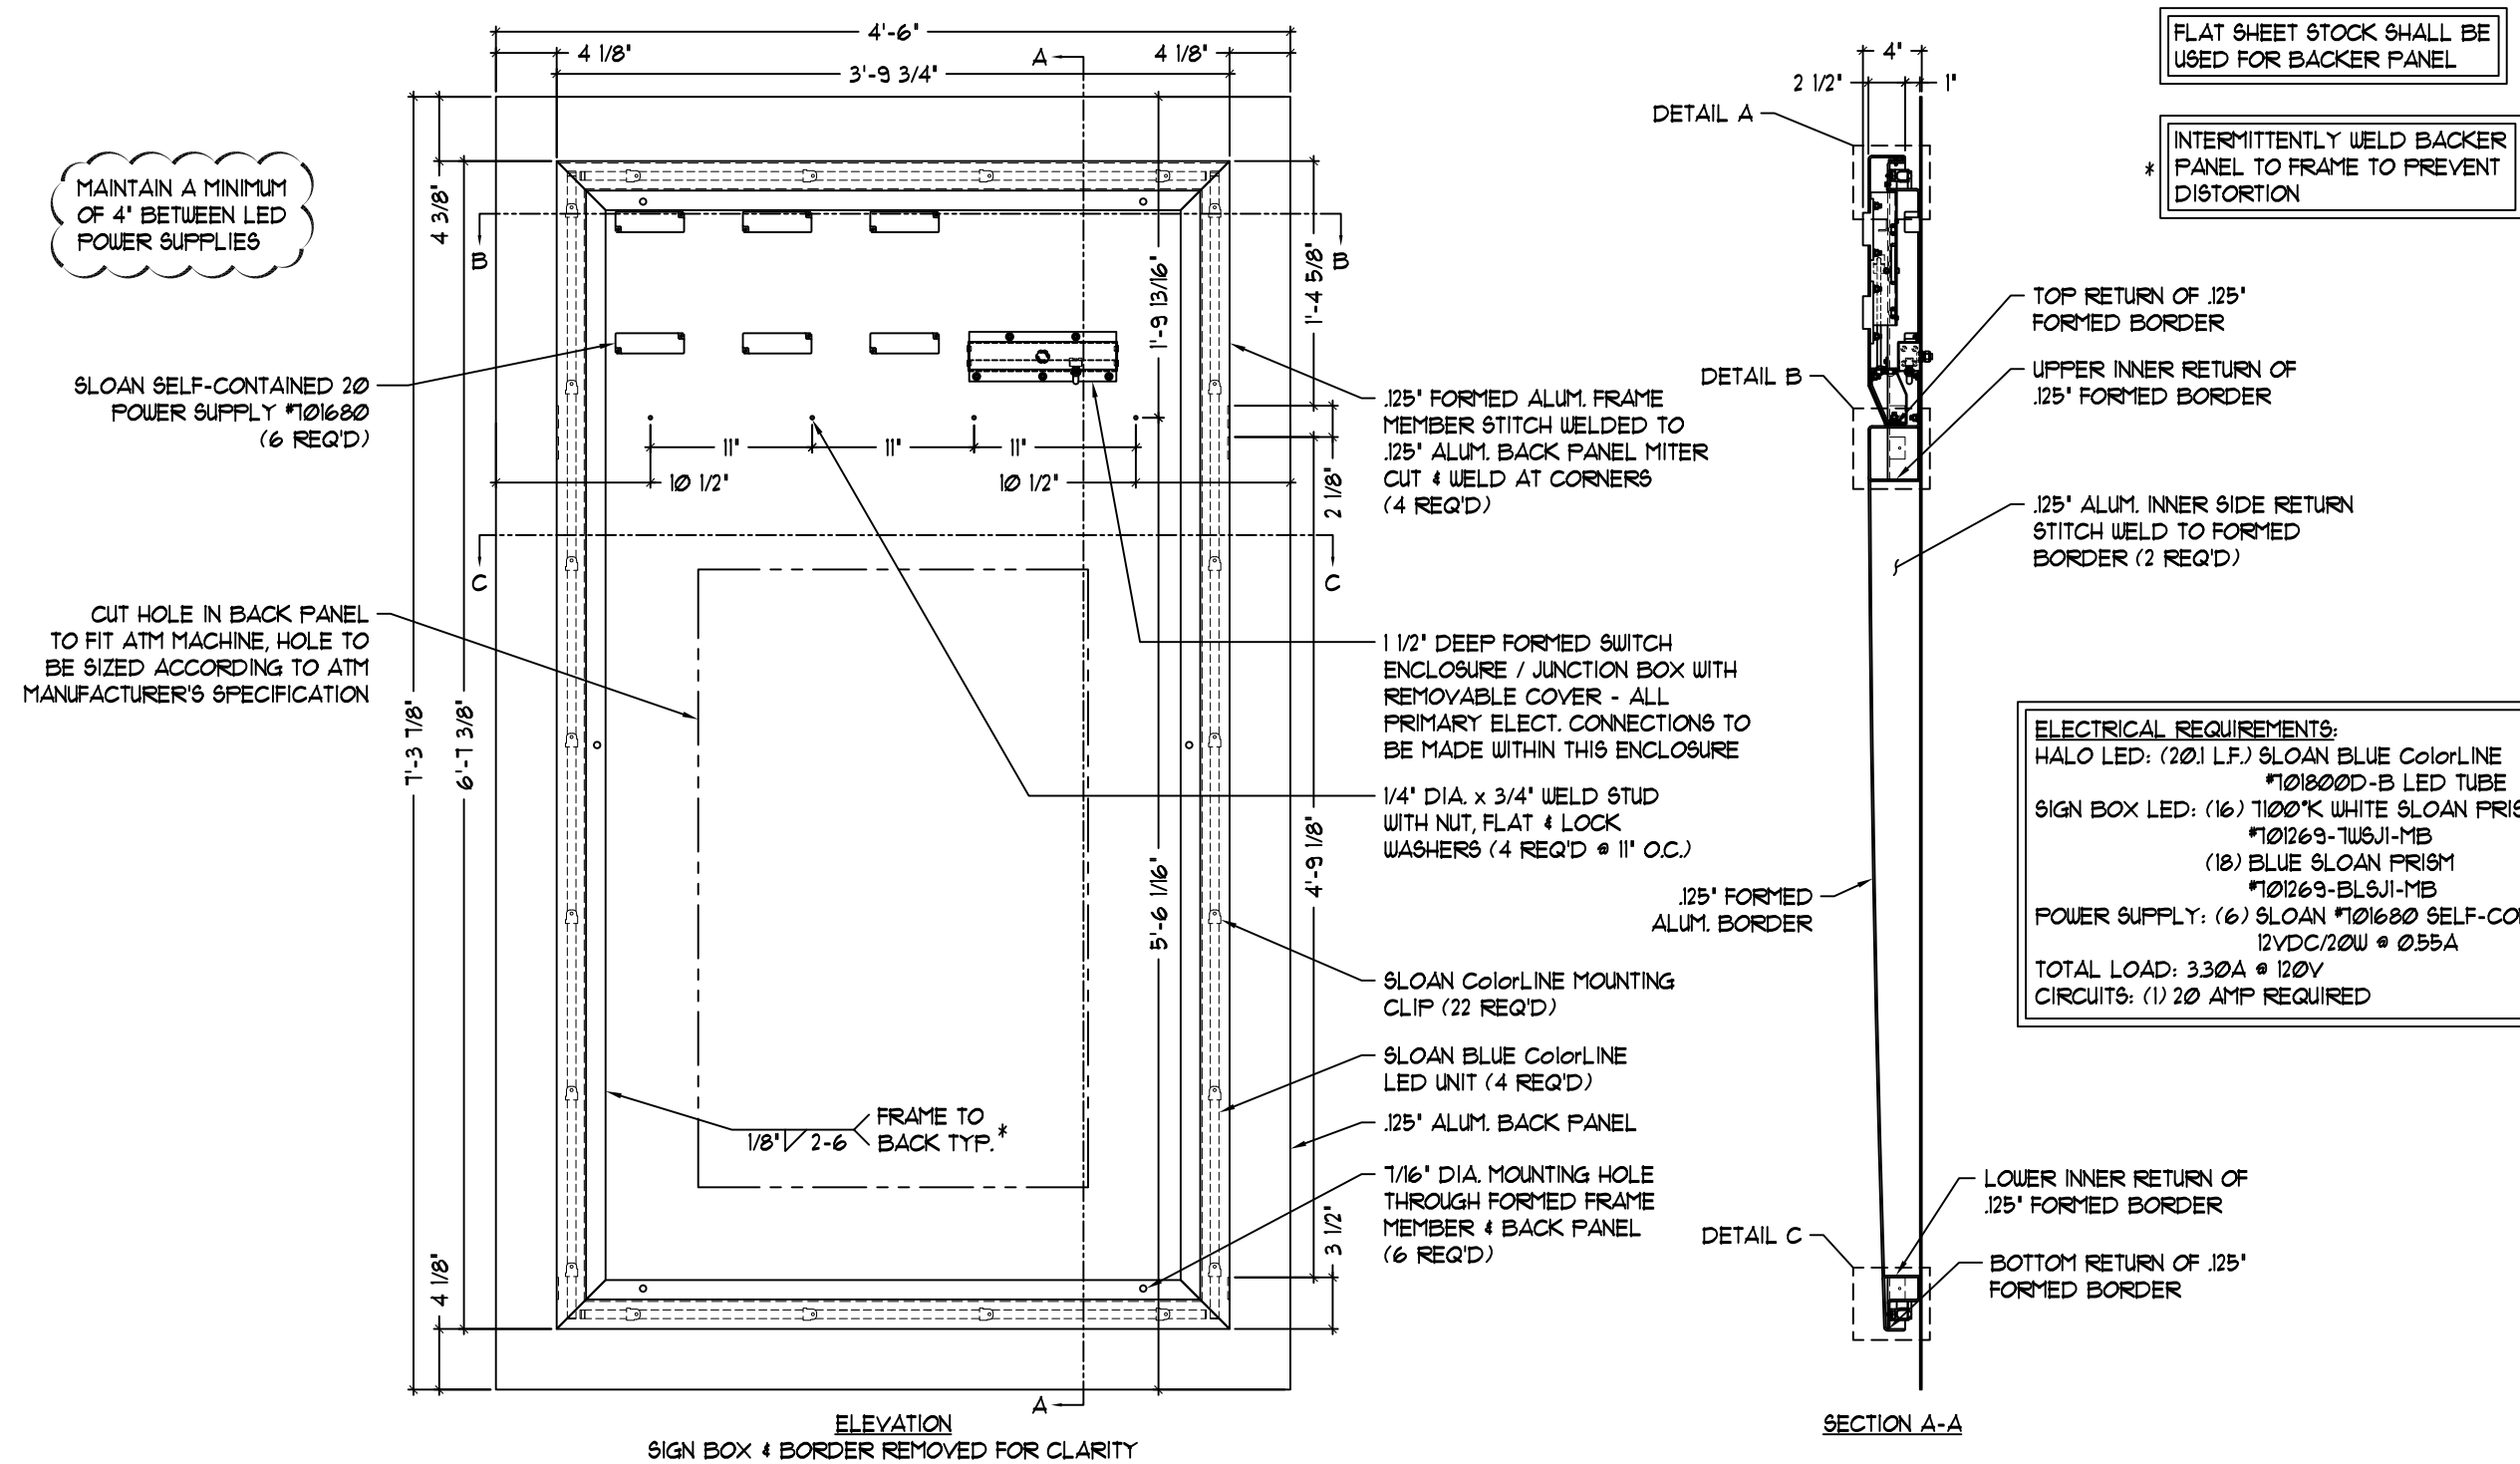



Signtech™

4444 Federal Blvd. San Diego CA 92102
Phone: (619) 527-6100 / Fax: (619) 527-6111
signtech.com



JP Morgan Chase Bank
#J20128600443

Rocky River
20780 Center Ridge Road
Rocky River, OH 441168

Initial Date: 11/02/22
Salesperson: Arthur Navarro
Coordinator: Tracey Pichierri
Designer: gmcclung
Scale: As noted

CUSTOMER APPROVAL

Customer Signature _____ Date _____

COPY, COLORS & SIZES

Signtech does NOT provide primary electrical to sign location -
RESPONSIBILITY OF OTHERS!


Customer Signature _____ Date _____

This design is the exclusive property of Signtech and cannot be reproduced in whole or in part, without their prior written approval.

Drawing Number: 22-02144
Project ID: CHASE_J20128600443_1
Revision: R2 - 11.30.22

ColorLINE

The Ultimate LED Border Tube

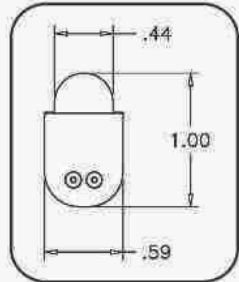

- Super Bright
- Profile Similar to Neon
- Lit, Mitered Corners
- Fully Compatible with All SloanLED 12 VDC Products

COLORLINE SIZES AND CUT LENGTHS:

- (3) EA. #701800D-B (96 1/2" LONG)
- MAKE VERTICAL TUBES FROM (2) 96 1/2" PARTS.
- MAKE HORIZONTAL TUBES FROM (1) 96 1/2" PART.
- EACH PART MUST HAVE A FACTORY RUBBER END.
- ONCE PLASTIC CAP IS ATTACHED TO THE CUT SIDE, THE TUBE WILL FINISH AT **77 5/32"** FOR VERTICAL IN LENGTH INCLUDING CAP.
- THE TUBE WILL FINISH AT **45 3/16"** FOR HORIZONTAL IN LENGTH INCLUDING CAP.

Item Description	Part # (Tube)	Actual Tube Length	Cut Increments	Power per Foot (Meter)	LEDs per Foot (Meter)	Limited Warranty
2' Tube	701800-Color-2	24 1/2" (62cm)	2.4" (6cm)	2.28W (7.5W)	20 (66)	Warm Colors: 5 Year
4' Tube	701800-Color-4	48 1/2" (123cm)	2.4" (6cm)	2.28W (7.5W)	20 (66)	
6' Tube	701800-Color-6	72 1/2" (184cm)	2.4" (6cm)	2.28W (7.5W)	20 (66)	
8' Tube	701800-Color-8	96 1/2" (245cm)	2.4" (6cm)	2.28W (7.5W)	20 (66)	Cool Colors: 3 Year
Warm Colors: Red, Orange, Yellow Cool Colors: Blue, Green, White						

Feet (Meter) per 12VDC Power Supply

SloanLED Power Supply	Self Contained 20	Modular 60	Quad 240
ColorLINE # Feet (Meters)	8 (2.5)	24 (7.5)	96 (30) 24 (7.5) per leg

SLOAN 12V POWER UNIT



Signtech™

4444 Federal Blvd. San Diego CA 92102
Phone: (619) 527-6100 / Fax: (619) 527-6111
signtech.com



JP Morgan Chase Bank
#J20128600443

Rocky River
20780 Center Ridge Road
Rocky River, OH 441168

Initial Date: 11/02/22
Salesperson: Arthur Navarro
Coordinator: Tracey Pichierri
Designer: gmcclung
Scale: As noted

CUSTOMER APPROVAL

Customer Signature _____ Date _____
COPY, COLORS & SIZES



Signtech does NOT provide primary electrical to sign location -
RESPONSIBILITY OF OTHERS!

Customer Signature _____ Date _____
This design is the exclusive property of Signtech and cannot be reproduced in whole or in part, without their prior written approval.

Drawing Number: 22-02144

Project ID: CHASE_J20128600443_1

Revision: R2 - 11.30.22

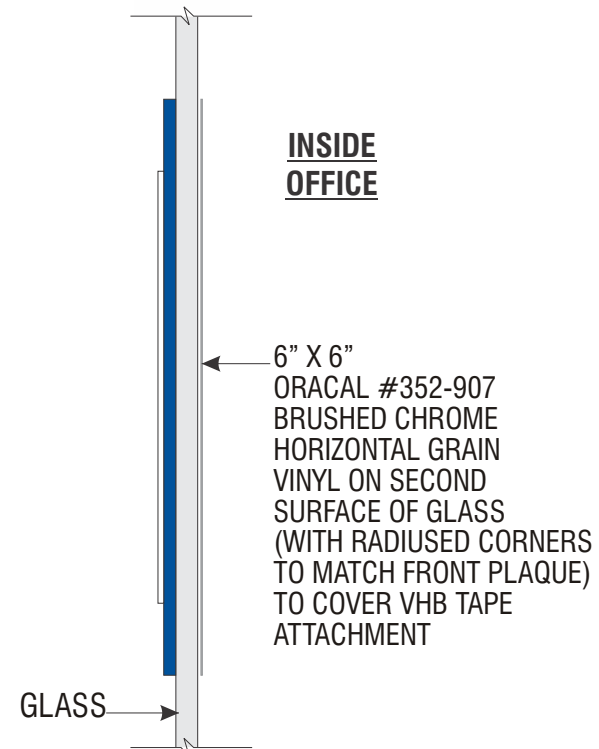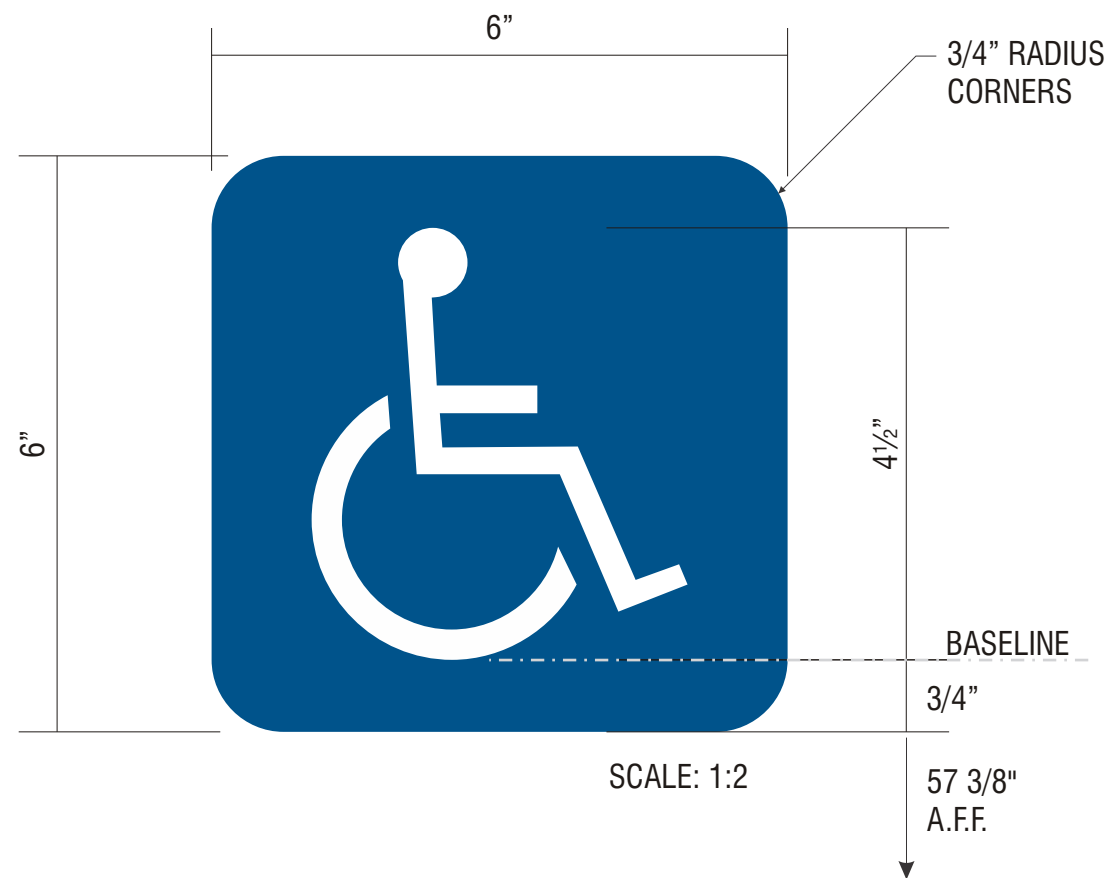

E.14 E.16 SIGNS COMPLY WITH ICC A117.1

SIGN TYPE ADA-EP **ACCESSIBLE BUILDING ENTRANCE - A02**



MANUFACTURE AND INSTALL TWO (2) ADA STANDARD ENTRANCE PLAQUE

FACE: 1/8" BLUE GRAVOTAC #341-501V, SATIN NON-GLARE FINISH.

ISA SYMBOL: 1/32" RAISED, BRIGHT WHITE GRAVOTAC.

BRILLE: 1/32" RAISED CLEAR BEAD, MAXIMUM 1/16" DIA.

INSTALL: MOUNT TO **RIGHT** SIDE OF DOOR WITH VHB TAPE AND SILCONE.

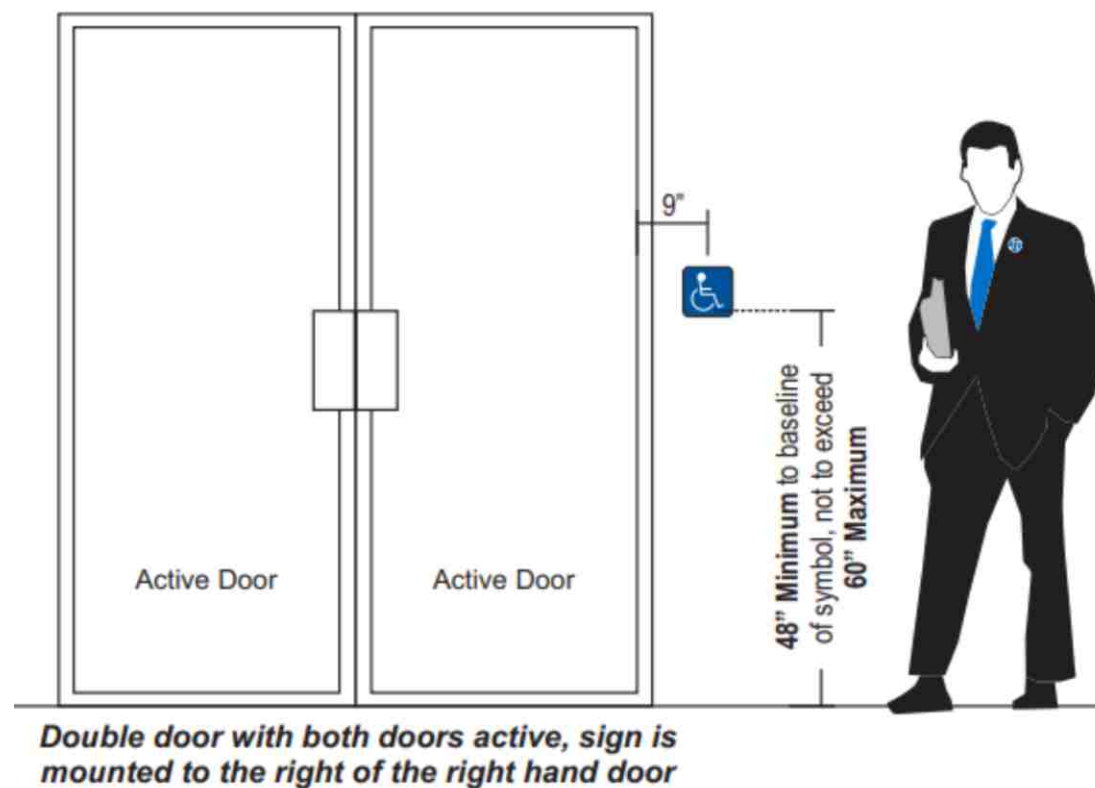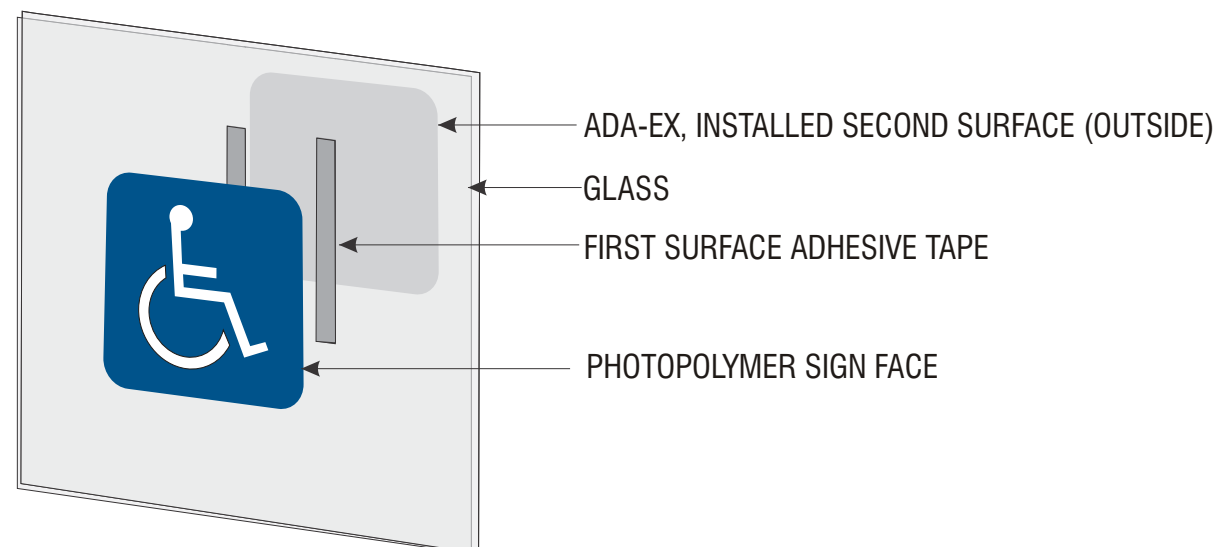

Signtech

4444 Federal Blvd. San Diego CA 92102

Phone: (619) 527-6100 / Fax: (619) 527-6111

signtech.com



JP Morgan Chase Bank
#J20128600443

Rocky River
20780 Center Ridge Road
Rocky River, OH 441168

Initial Date: 11/02/22
Salesperson: Arthur Navarro
Coordinator: Tracey Pichierri
Designer: gmcclung
Scale: As noted

CUSTOMER APPROVAL

Customer Signature _____ Date _____

COPY, COLORS & SIZES

Signtech does NOT provide primary electrical to sign location -
RESPONSIBILITY OF OTHERS!

Customer Signature _____ Date _____

This design is the exclusive property of Signtech and cannot be reproduced in whole or in part, without their prior written approval.

Drawing Number: 22-02144

Project ID: CHASE_J20128600443_1

Revision: R2 - 11.30.22

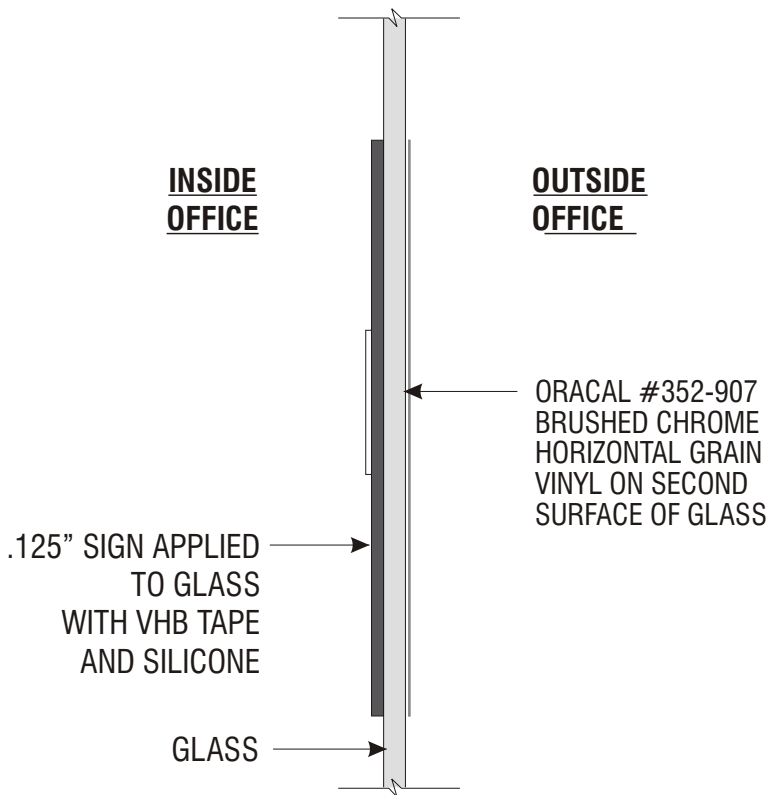


Diagram illustrating the components of a 3D exit sign assembly:

- VINYL BACK, INSTALLED 2ND SURFACE
- ADHESIVE TAPE
- LAMINATED IMPACT ACRYLIC SUBSTRATE
- 1/32" TACTILE CHARACTER
- 1/32" BRAILLE

Diagram illustrating the placement of an 'EXIT' sign on the right side of a door. The sign is positioned 48" minimum to the baseline of the lowest Braille cells, and 60" maximum from the baseline of the highest tactile character. A person in a suit is standing to the left of the door for scale.





FRONT VIEW

SCALE: 3/8"=1"

I.18 SIGNS COMPLY WITH ICC A117.1


SIGN TYPE ADA-TW **ACCESSIBLE TELLER WINDOW - A14**

MANUFACTURE AND INSTALL ONE (1) ADA ACCESSIBILITY PLAQUE

FACE: 1/8" BLUE GRAVOTAC #341-501V, SATIN NON-GLARE FINISH.

ISA SYMBOL: 1/32" RAISED, BRIGHT WHITE GRAVOTAC.

INSTALL: MOUNT AT ACCESSIBLE TELLER LINE, AS SHOWN, WITH VHB TAPE AND SILCONE.

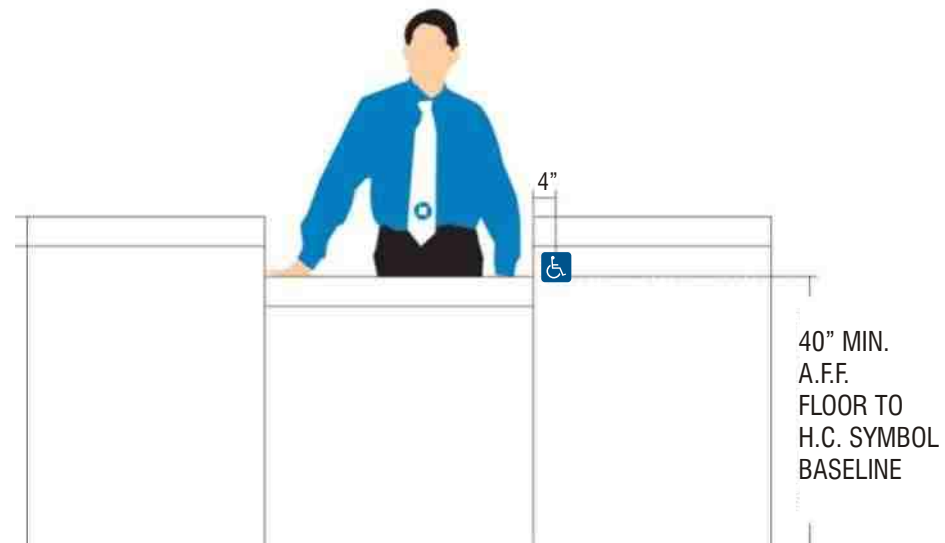

TYPICAL INSTALLATION - NO BULLET-RESISTANT GLASS

SCALE: 1/2"=1'-0"



Signtech™

4444 Federal Blvd. San Diego CA 92102

Phone: (619) 527-6100 / Fax: (619) 527-6111

signtech.com



JP Morgan Chase Bank #J20128600443

Rocky River
20780 Center Ridge Road
Rocky River, OH 441168

Initial Date: 11/02/22

Salesperson: Arthur Navarro

Coordinator: Tracey Pichierri

Designer: gmcclung

Scale: As noted

CUSTOMER APPROVAL

Customer Signature _____ Date _____

COPY, COLORS & SIZES

Signtech does NOT provide primary
electrical to sign location -
RESPONSIBILITY OF OTHERS!

Customer Signature _____ Date _____

This design is the exclusive property of Signtech
and cannot be reproduced in whole or in part,
without their prior written approval.


Drawing Number: 22-02144

Project ID: CHASE_J20128600443_1

Revision: R2 - 11.30.22



FRONT VIEW SCALE: HALF SCALE (1:2)

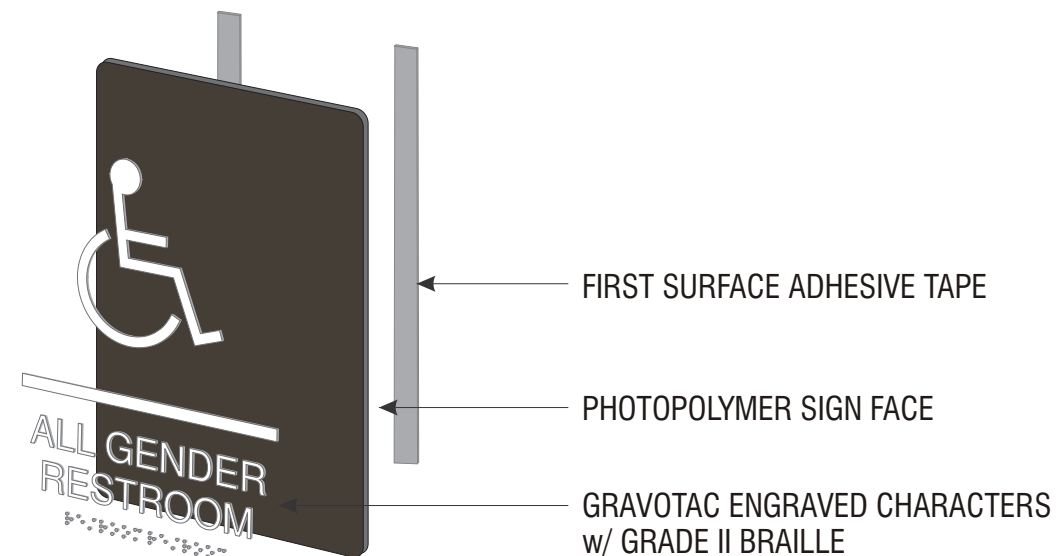

I.19 I.20 SIGNS COMPLY WITH ICC A117.1

SIGN TYPE ADA-RRAG-A-G **FOR ACCESSIBLE SINGLE-STALL RESTROOMS ACROSS U.S.A. (ex CA) - 109**

MANUFACTURE AND INSTALL TWO (2) ADA ALL-GENDER RESTROOM SIGNS


FACE: 1/16" PHOTOPOLYMER (NOVACRYL PT-060M), CUT TO SHAPE W/ PHOTO-ETCHED RAISED COPY & BRAILLE.

PAINT TO MATCH PANTONE BLACK 7C, SATIN FINISH.

COPY: 1/32" RAISED, SATIN WHITE FACES. TYPESTYLE: TT HELVETICA BOLD.

BRAILLE: GRADE II ADA STANDARD, RAISED 1/32", MAXIMUM 1/10" DOT DIA.

INSTALL: MOUNT TO LATCH SIDE OF DOOR WITH VHB TAPE AND SILCONE.

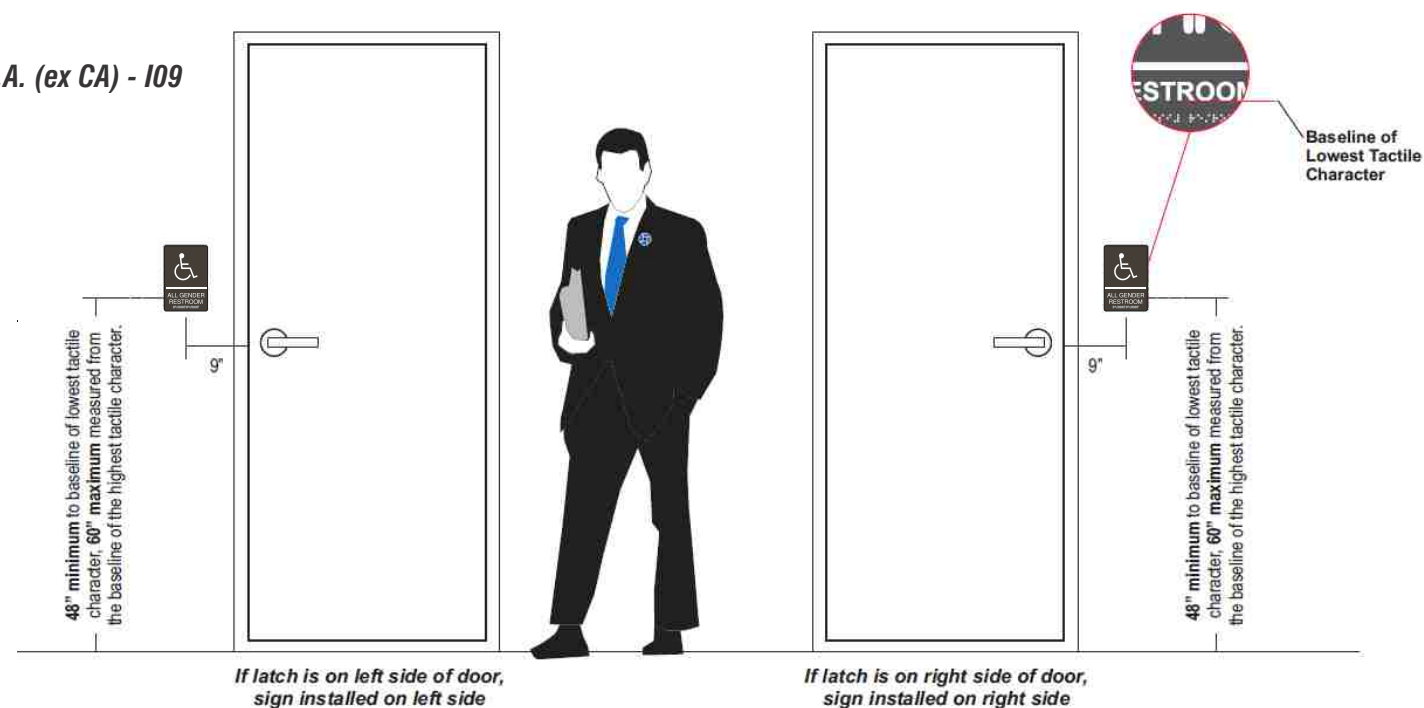

Signtech™

4444 Federal Blvd. San Diego CA 92102
Phone: (619) 527-6100 / Fax: (619) 527-6111
signtech.com



JP Morgan Chase Bank
#J20128600443

Rocky River
20780 Center Ridge Road
Rocky River, OH 441168

Initial Date: 11/02/22
Salesperson: Arthur Navarro
Coordinator: Tracey Pichierri
Designer: gmcclung
Scale: As noted

CUSTOMER APPROVAL

Customer Signature _____ Date _____

COPY, COLORS & SIZES

Signtech does NOT provide primary
electrical to sign location -
RESPONSIBILITY OF OTHERS!


Customer Signature _____ Date _____

This design is the exclusive property of Signtech
and cannot be reproduced in whole or in part,
without their prior written approval.

Drawing Number: 22-02144

Project ID: CHASE_J20128600443_1

Revision: R2 - 11.30.22

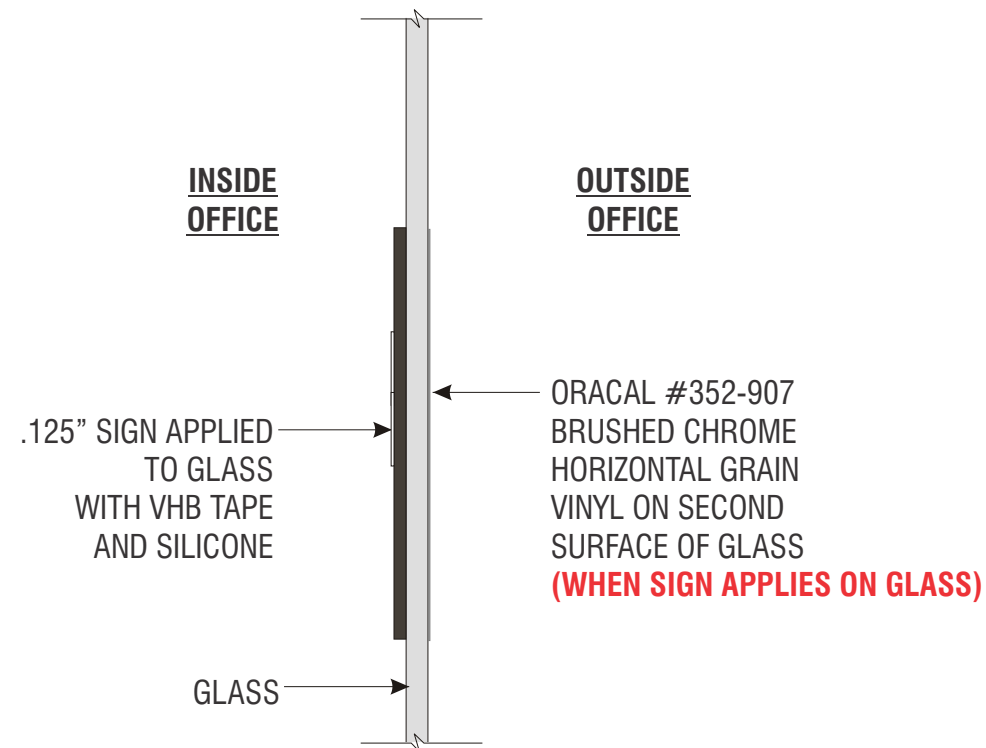

1.21 SIGNS COMPLY WITH ICC A117.1

SIGN TYPE ADA-EEX EMERGENCY EXIT

PERMANENT EMERGENCY EXIT DOOR SIGNAGE - A13E

MANUFACTURE AND INSTALL ONE (1) DOOR IDENTIFICATION PLAQUE


FACE: 1/8" GRAVOTAC CHARCOAL GREY, SATIN NON-GLARE FINISH.

COPY: 1/32" RAISED, BRIGHT WHITE GRAVOTAC. HELVETICA REGULAR BOLD TT FONT.


BRILLE: GRADE II STANDARD, 1/32" RAISED CLEAR BEAD, MAXIMUM 1/16" DIA.

INSTALL: MOUNT TO LATCH SIDE OF DOOR WITH VHB TAPE AND SILICONE.

WHEN SIGN APPLIES ON GLASS: APPLY LAYER OF 4" X 8" ORACAL #352-907 BRUSHED CHROME HORIZONTAL GRAIN VINYL ON SECOND SURFACE OF GLASS (CUT SHAPE TO MATCH FRONT PLAQUE)

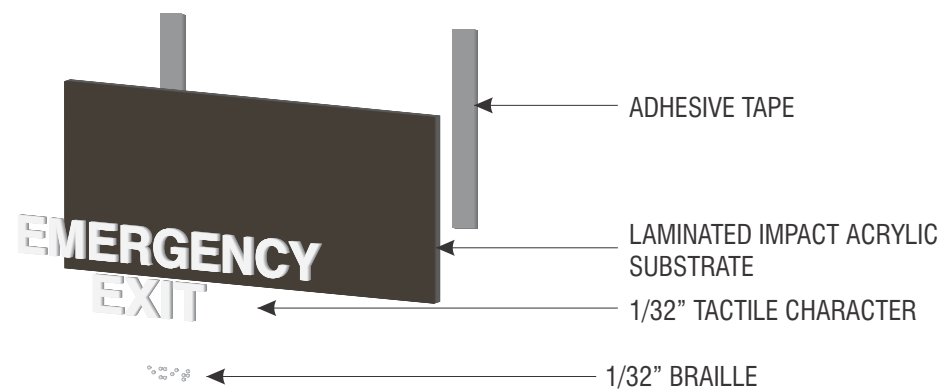

TYPICAL FABRICATION DETAIL NTS

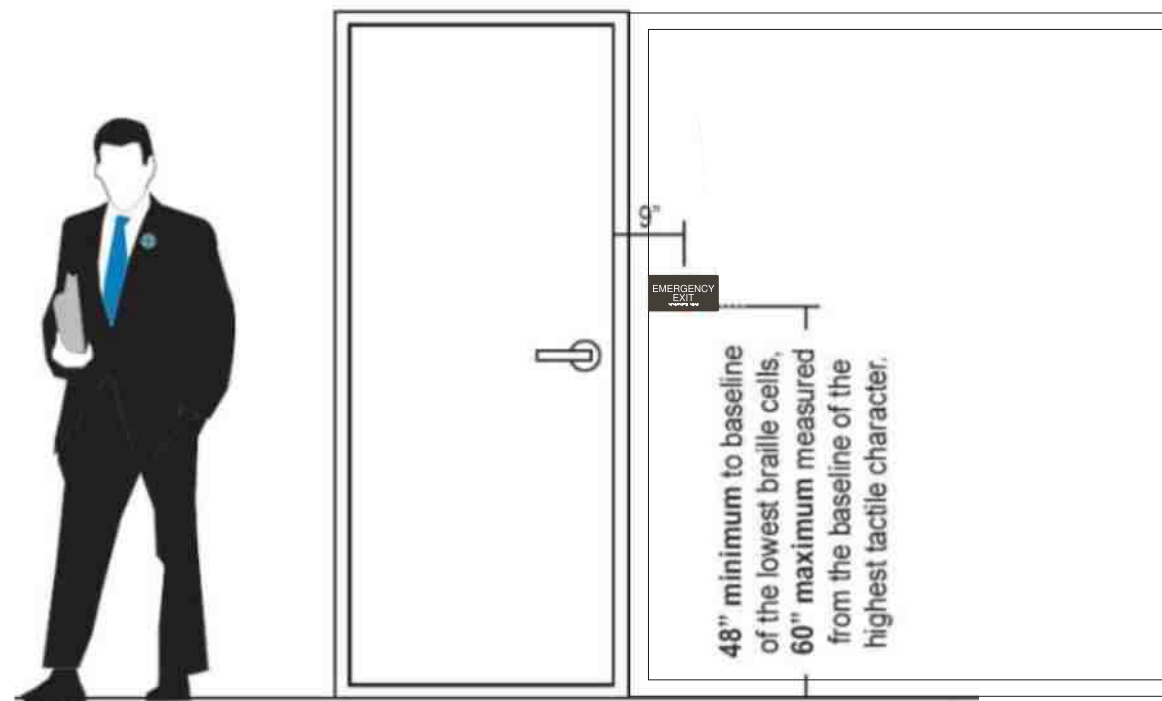

If latch is on right side of door, sign installed on right side



Signtech™

4444 Federal Blvd. San Diego CA 92102
Phone: (619) 527-6100 / Fax: (619) 527-6111
signtech.com



**JP Morgan Chase Bank
#J20128600443**

Rocky River
20780 Center Ridge Road
Rocky River, OH 441168

Initial Date: 11/02/22
Salesperson: Arthur Navarro
Coordinator: Tracey Pichierri
Designer: gmcclung
Scale: As noted

CUSTOMER APPROVAL

Customer Signature _____ Date _____

COPY, COLORS & SIZES

Signtech does NOT provide primary electrical to sign location -
RESPONSIBILITY OF OTHERS!


Customer Signature _____ Date _____

This design is the exclusive property of Signtech and cannot be reproduced in whole or in part, without their prior written approval.

Drawing Number: 22-02144

Project ID: CHASE_J20128600443_1

Revision: R2 - 11.30.22

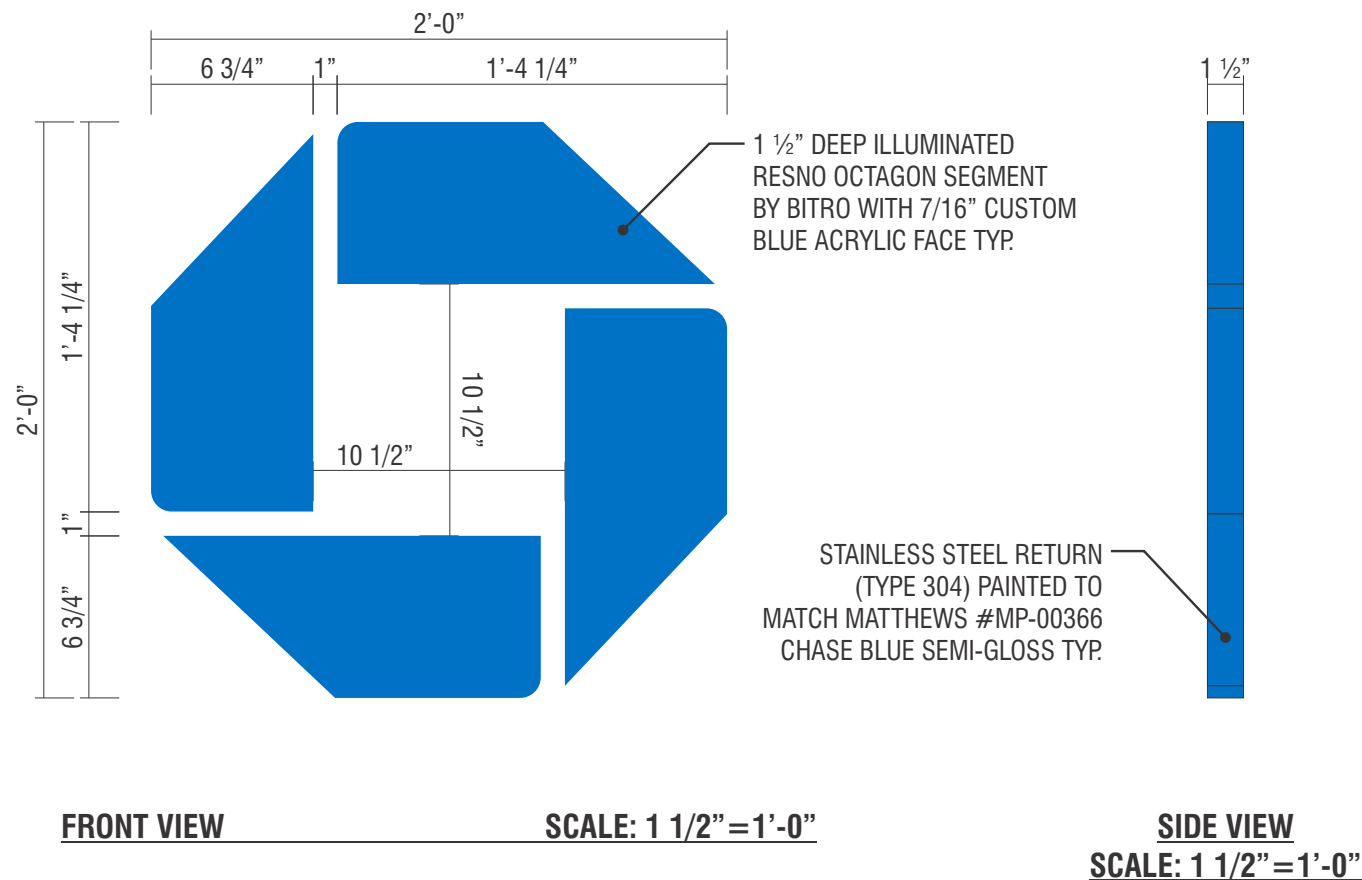


- GENERAL NOTES:
1. DESIGN IS BASED ON A 5 PSF LATERAL LOAD FOR INTERIOR APPLICATIONS PER IBC 2015. SEISMIC DESIGN CATEGORY D.
 2. THE CUSTOMER'S BUILDING ENGINEER IS TO DETERMINE THE ADEQUACY OF THE SUPPORTING STRUCTURE.
 3. ALL FASTENERS SHALL BE STAINLESS STEEL OR ZINC COATED TO PREVENT CORROSION.
 4. J.P. MORGAN CHASE WILL NOT BE RESPONSIBLE FOR THE SAFETY ON THIS JOB SITE BEFORE, DURING OR AFTER INSTALLATION OF THIS STRUCTURE. IT IS THE RESPONSIBILITY OF THE CONTRACTORS AND INSTALLERS TO ENSURE THAT THE INSTALLATION AND ERECTION OF THIS STRUCTURE IS PERFORMED USING METHODS THAT ARE IN FULL COMPLIANCE WITH OSHA REGULATIONS.
 5. ANY DEVIATION FROM THIS DESIGN OR FROM ANY PART OF THIS DRAWING, INCLUDING THE GENERAL NOTES, WITHOUT PRIOR WRITTEN CONSENT FROM J.P. MORGAN CHASE VOIDS THIS DRAWING IN ITS ENTIRETY.
 6. THE STRUCTURE DESIGNED ON THIS DRAWING IS PROTOTYPICAL AND SHOULD NOT BE USED FOR SITE SPECIFIC APPLICATIONS UNLESS DEEMED SUITABLE BY A COMPETENT PROFESSIONAL ENGINEER.

I.22

SIGN TYPE OCT-24-INT **BLUE BITRO**

MANUFACTURE AND INSTALL ONE (1) INTERNALLY-ILLUMINATED OCTAGON

MINIMUM CLEARANCE REQUIRED IS 36", IF THIS CLEARANCE IS NOT MET DO NOT INSTALL UNLESS SIGNTECH PM HAS AUTHORIZED YOU.

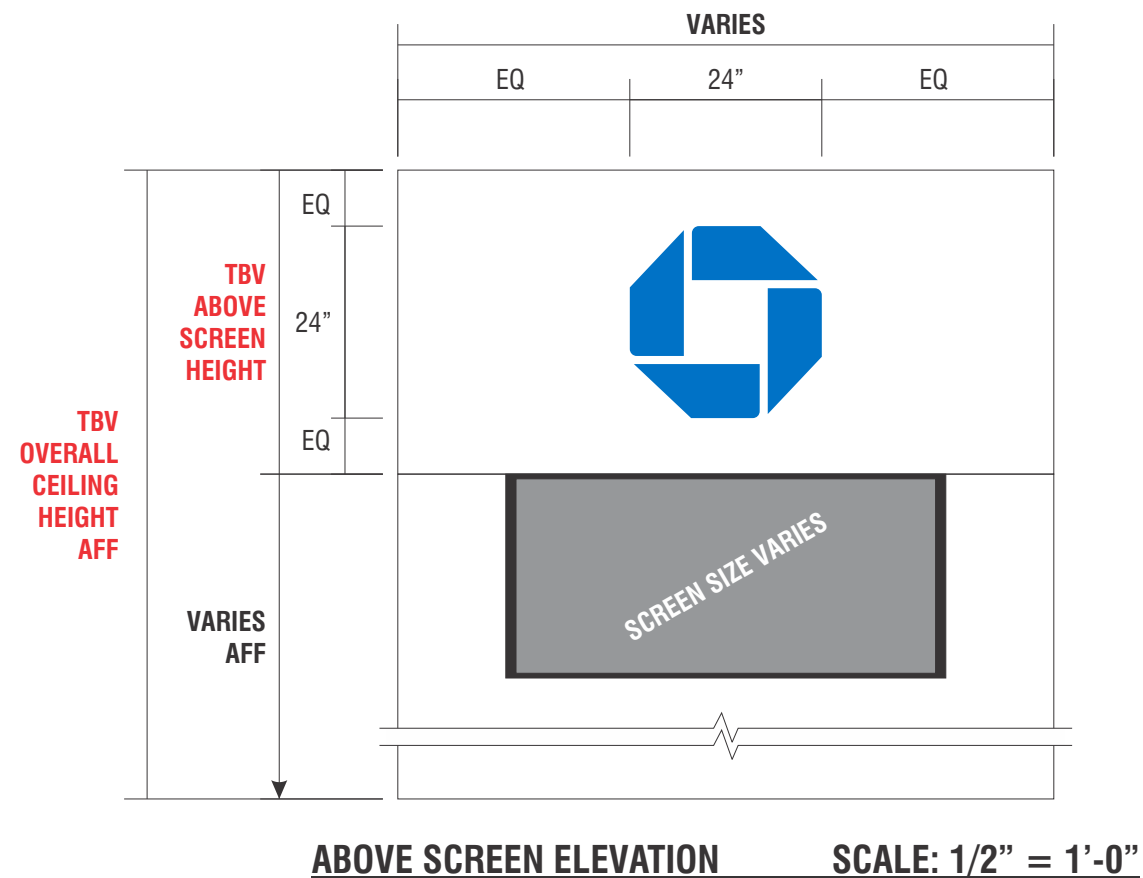

Signtech

4444 Federal Blvd. San Diego CA 92102
Phone: (619) 527-6100 / Fax: (619) 527-6111
signtech.com

WSA MEMBER ISEA MEMBER CESA

JP Morgan Chase Bank
#J20128600443

Rocky River
20780 Center Ridge Road
Rocky River, OH 441168

Initial Date: 11/02/22
Salesperson: Arthur Navarro
Coordinator: Tracey Pichierri
Designer: gmcclung
Scale: As noted

CUSTOMER APPROVAL



Customer Signature _____ Date _____
COPY, COLORS & SIZES

Signtech does NOT provide primary electrical to sign location - **RESPONSIBILITY OF OTHERS!**


Customer Signature _____ Date _____
This design is the exclusive property of Signtech and cannot be reproduced in whole or in part, without their prior written approval.

Drawing Number: 22-02144
Project ID: CHASE_J20128600443_1
Revision: R2 - 11.30.22

ELECTRICAL REQUIREMENTS:
LED: (AS REQ'D) BLUE BITRO TRACER X
POWER SUPPLY: (1) BITRO 12V/60W *ASU-60-12U @ 0.58A
TOTAL LOAD: 0.58A @ 120VAC
CIRCUITS: (1) 20 AMP REQUIRED

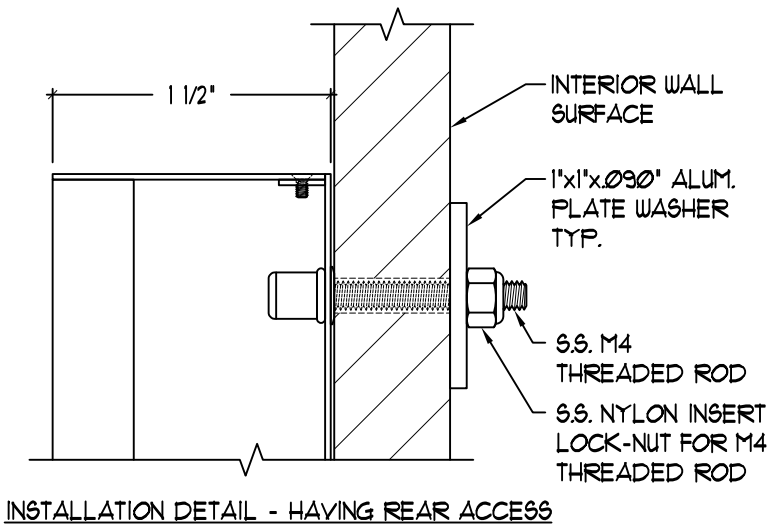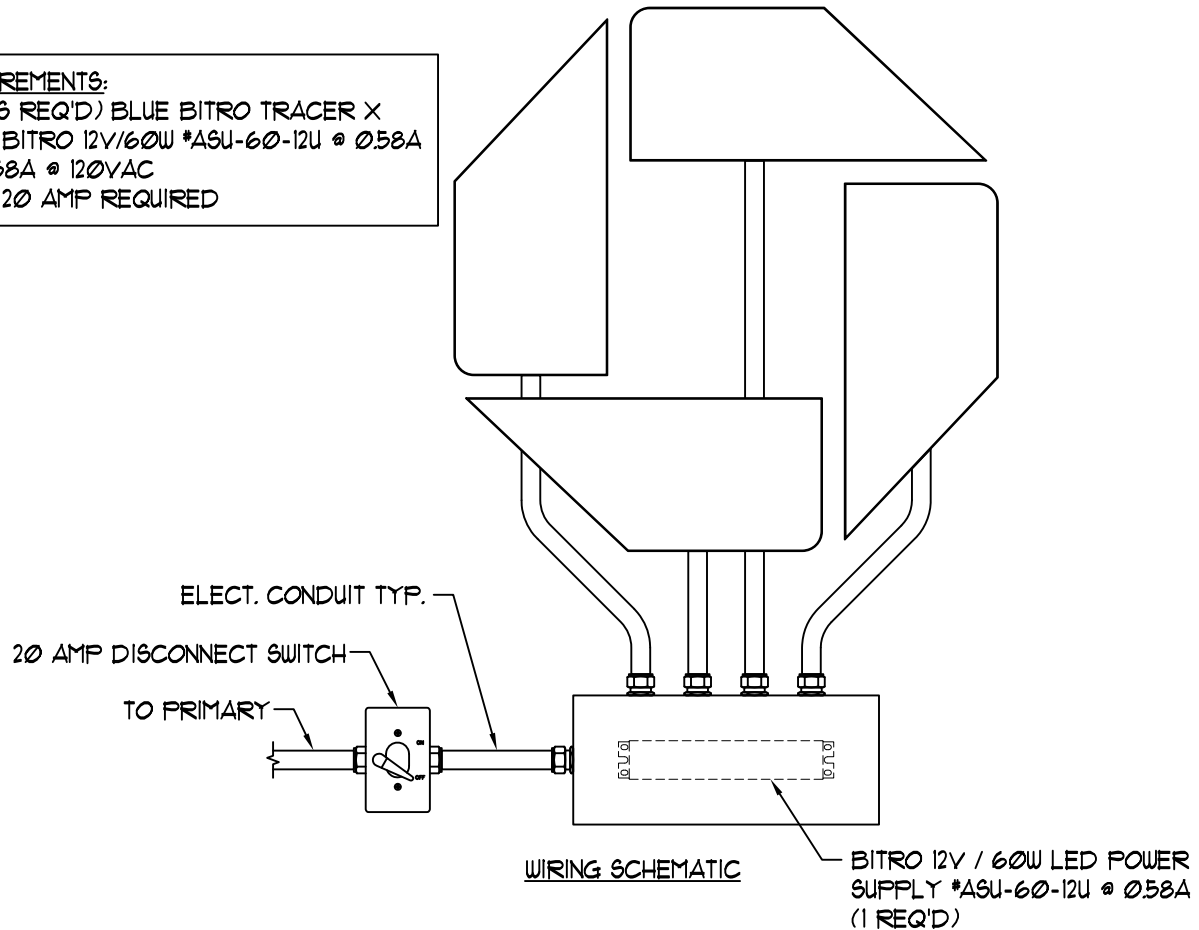

INSTALLATION DETAIL - HAVING REAR ACCESS

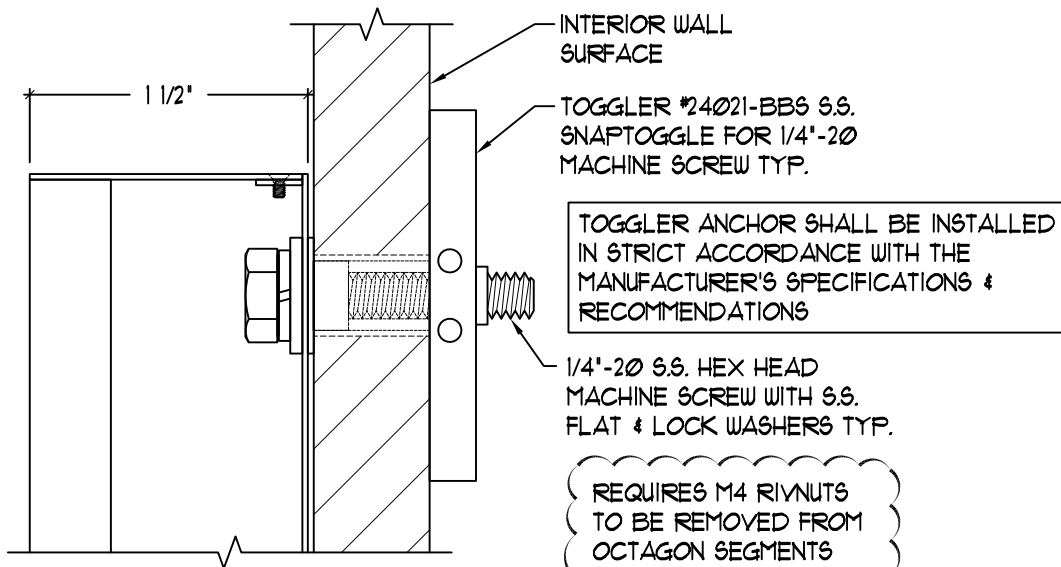

INSTALLATION DETAIL - NO REAR ACCESS

INTERIOR APPLICATION ONLY

ALL EXPOSED FASTENER HEADS SHALL BE PAINTED TO MATCH THE EXTERIOR CABINET FINISH

OCTAGON SHALL BE WIRED TO A REMOTELY MOUNTED POWER SUPPLY



Signtech

4444 Federal Blvd. San Diego CA 92102
Phone: (619) 527-6100 / Fax: (619) 527-6111
signtech.com



JP Morgan Chase Bank
#J20128600443

Rocky River
20780 Center Ridge Road
Rocky River, OH 441168

Initial Date: 11/02/22
Salesperson: Arthur Navarro
Coordinator: Tracey Pichierri
Designer: gmcclung
Scale: As noted

CUSTOMER APPROVAL

Customer Signature _____ Date _____
COPY, COLORS & SIZES

Signtech does NOT provide primary electrical to sign location -
RESPONSIBILITY OF OTHERS!

Customer Signature _____ Date _____
This design is the exclusive property of Signtech and cannot be reproduced in whole or in part, without their prior written approval.

Drawing Number: 22-02144
Project ID: CHASE_J20128600443_1
Revision: R2 - 11.30.22

EXISTING CONDITIONS



Signtech™

4444 Federal Blvd. San Diego CA 92102
Phone: (619) 527-6100 / Fax: (619) 527-6111
signtech.com



JP Morgan Chase Bank
#J20128600443

Rocky River
20780 Center Ridge Road
Rocky River, OH 441168

Initial Date: 11/02/22
Salesperson: Arthur Navarro
Coordinator: Tracey Pichierri
Designer: gmcclung
Scale: As noted

CUSTOMER APPROVAL

Customer Signature _____ Date _____

COPY, COLORS & SIZES

Signtech does NOT provide primary
electrical to sign location -
RESPONSIBILITY OF OTHERS!

Customer Signature _____ Date _____

This design is the exclusive property of Signtech
and cannot be reproduced in whole or in part,
without their prior written approval.

Drawing Number: 22-02144

Project ID: CHASE_J20128600443_1

Revision: R2 - 11.30.22

Existing Conditions