



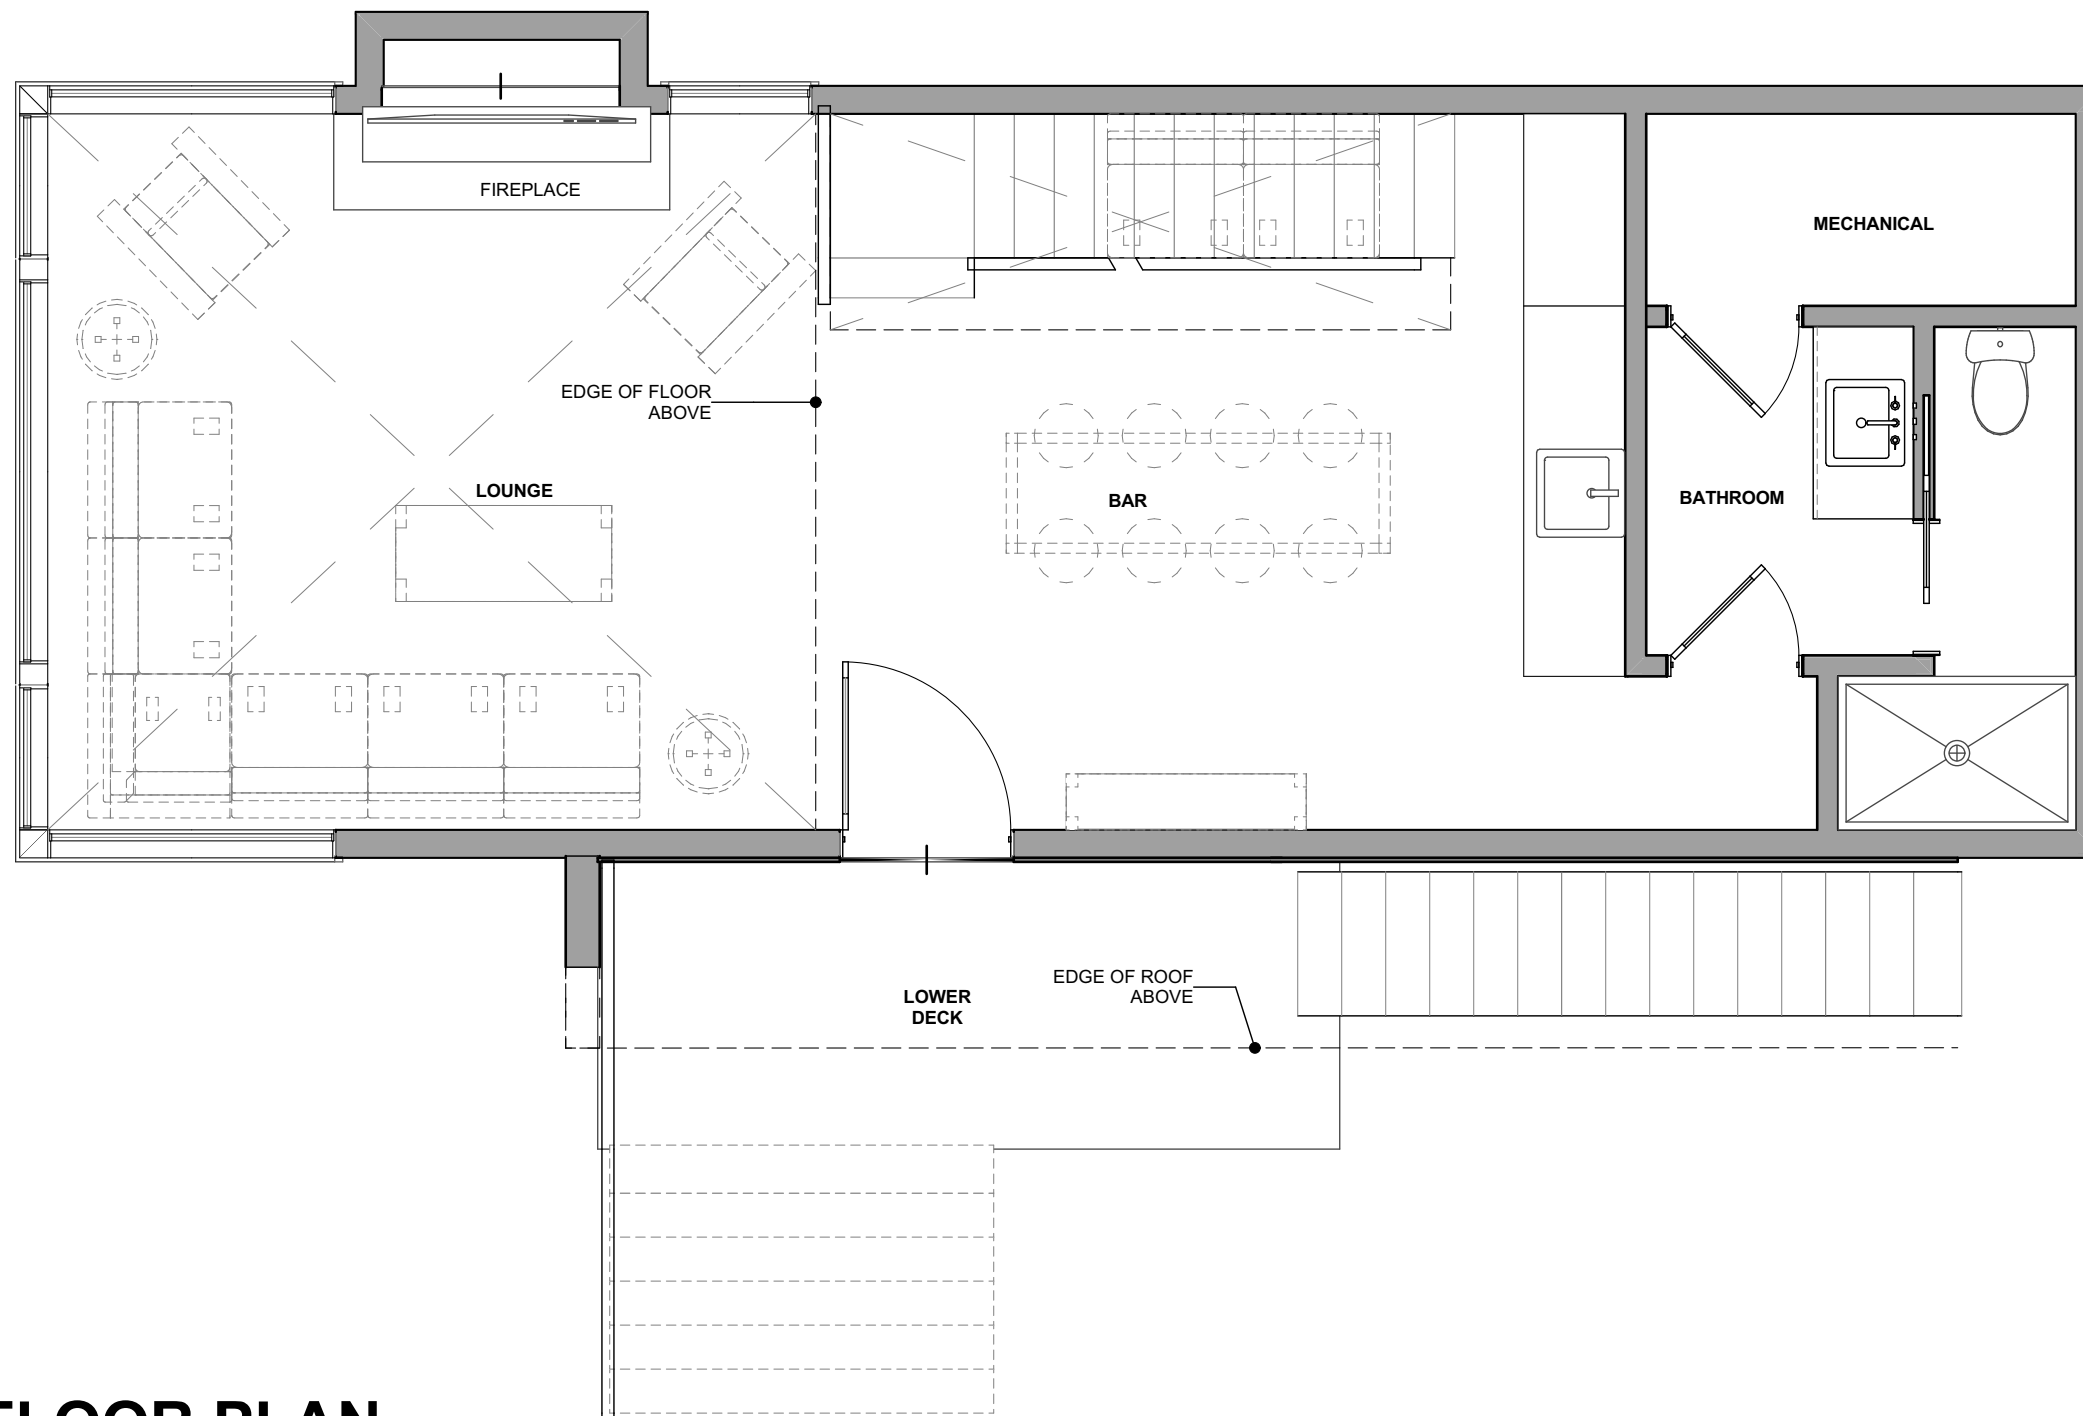

1

FIRST FLOOR PLAN


SCALE: 1/4" = 1'-0"

 

PENINSULA
ARCHITECTS

COPYRIGHT 2022 Peninsula Architects LTD


Project	Date
WIEDEMER BOAT HOUSE	10/7/2022
Title	Dwg. No.
FIRST FLOOR PLAN	A1.01

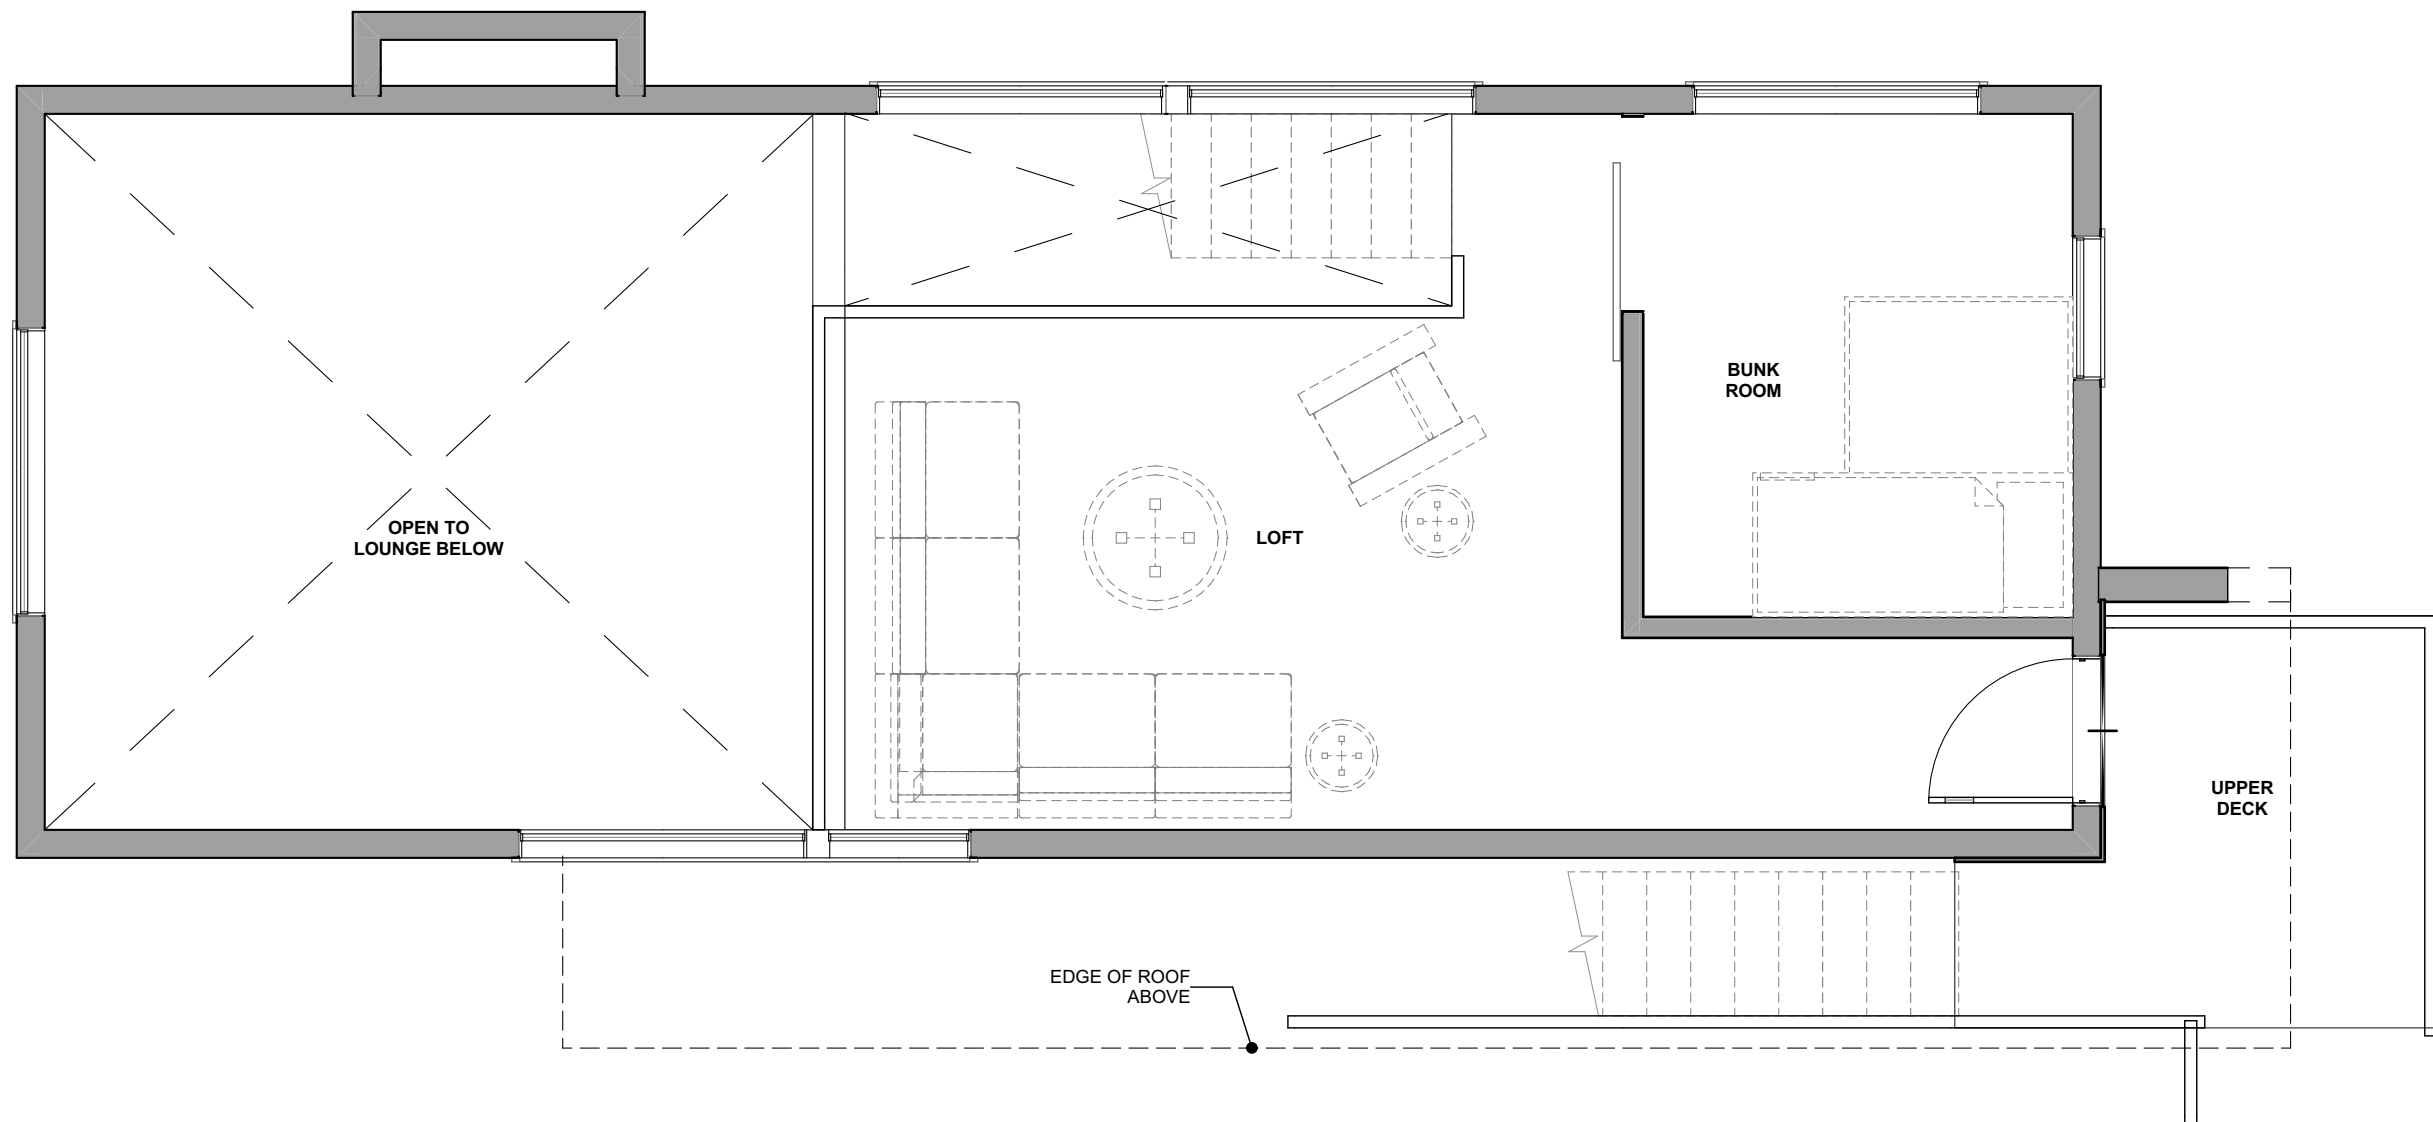

1

SECOND FLOOR PLAN

SCALE: 1/4" = 1'-0"

 

PENINSULA
ARCHITECTS

COPYRIGHT 2022 Peninsula Architects LTD

Project	Date
WIEDEMER BOAT HOUSE	10/7/2022
Title	Dwg. No.
SECOND FLOOR PLAN	A1.02