



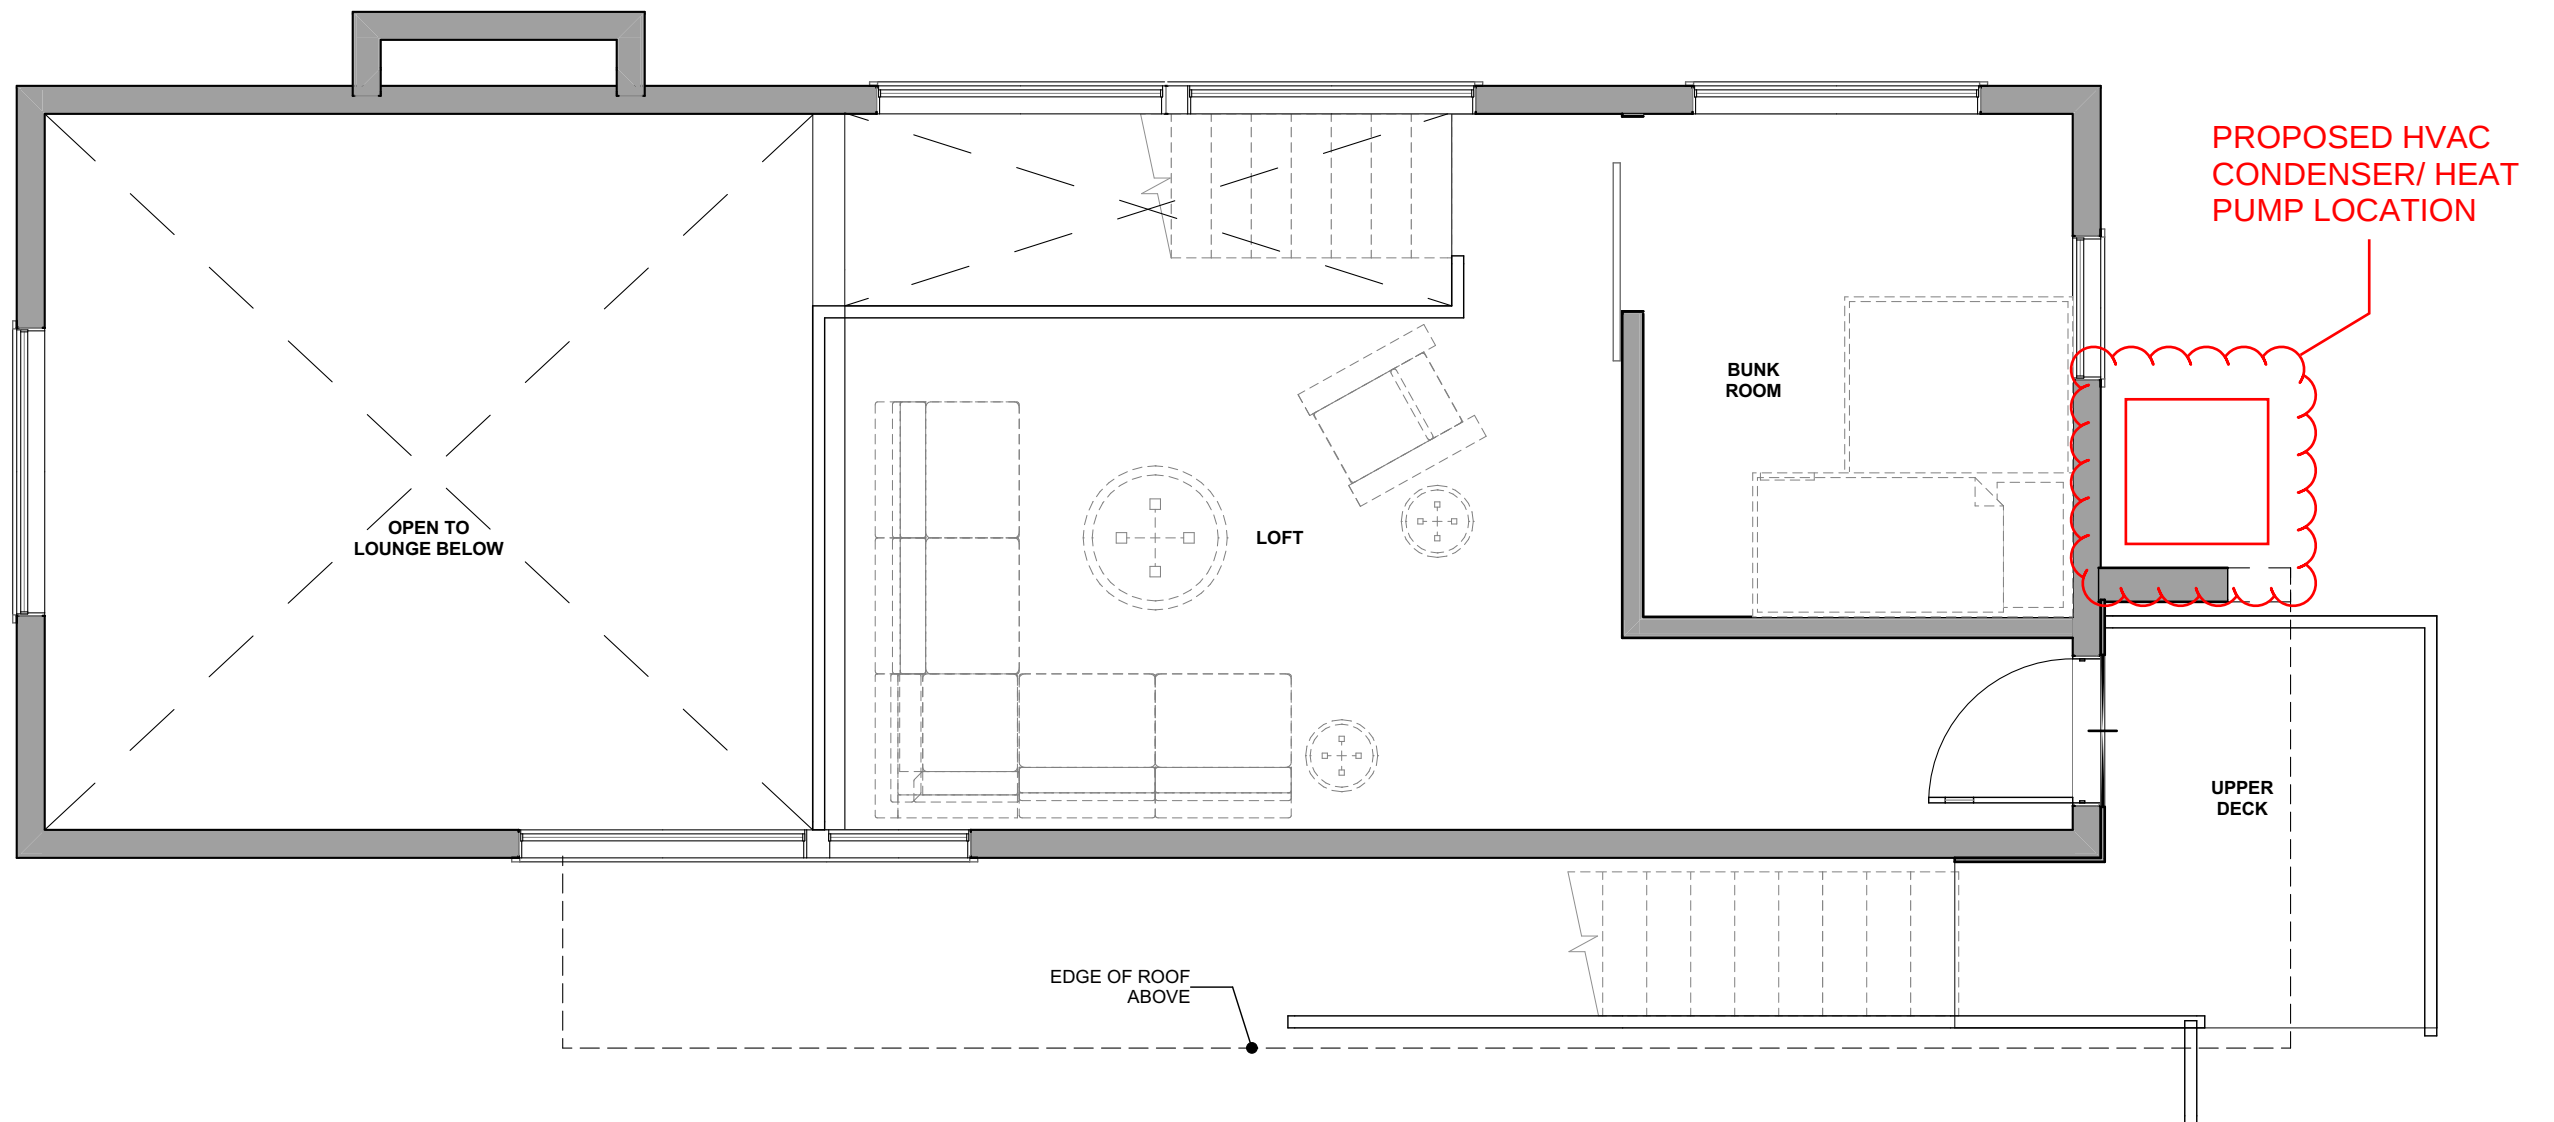

1

SECOND FLOOR PLAN

SCALE: 1/4" = 1'-0"

 

PENINSULA
ARCHITECTS

COPYRIGHT 2022 Peninsula Architects LTD

Project
WIEDEMER BOAT HOUSE

Title
SECOND FLOOR PLAN

Date
10/7/2022

Dwg. No.
A1.02