


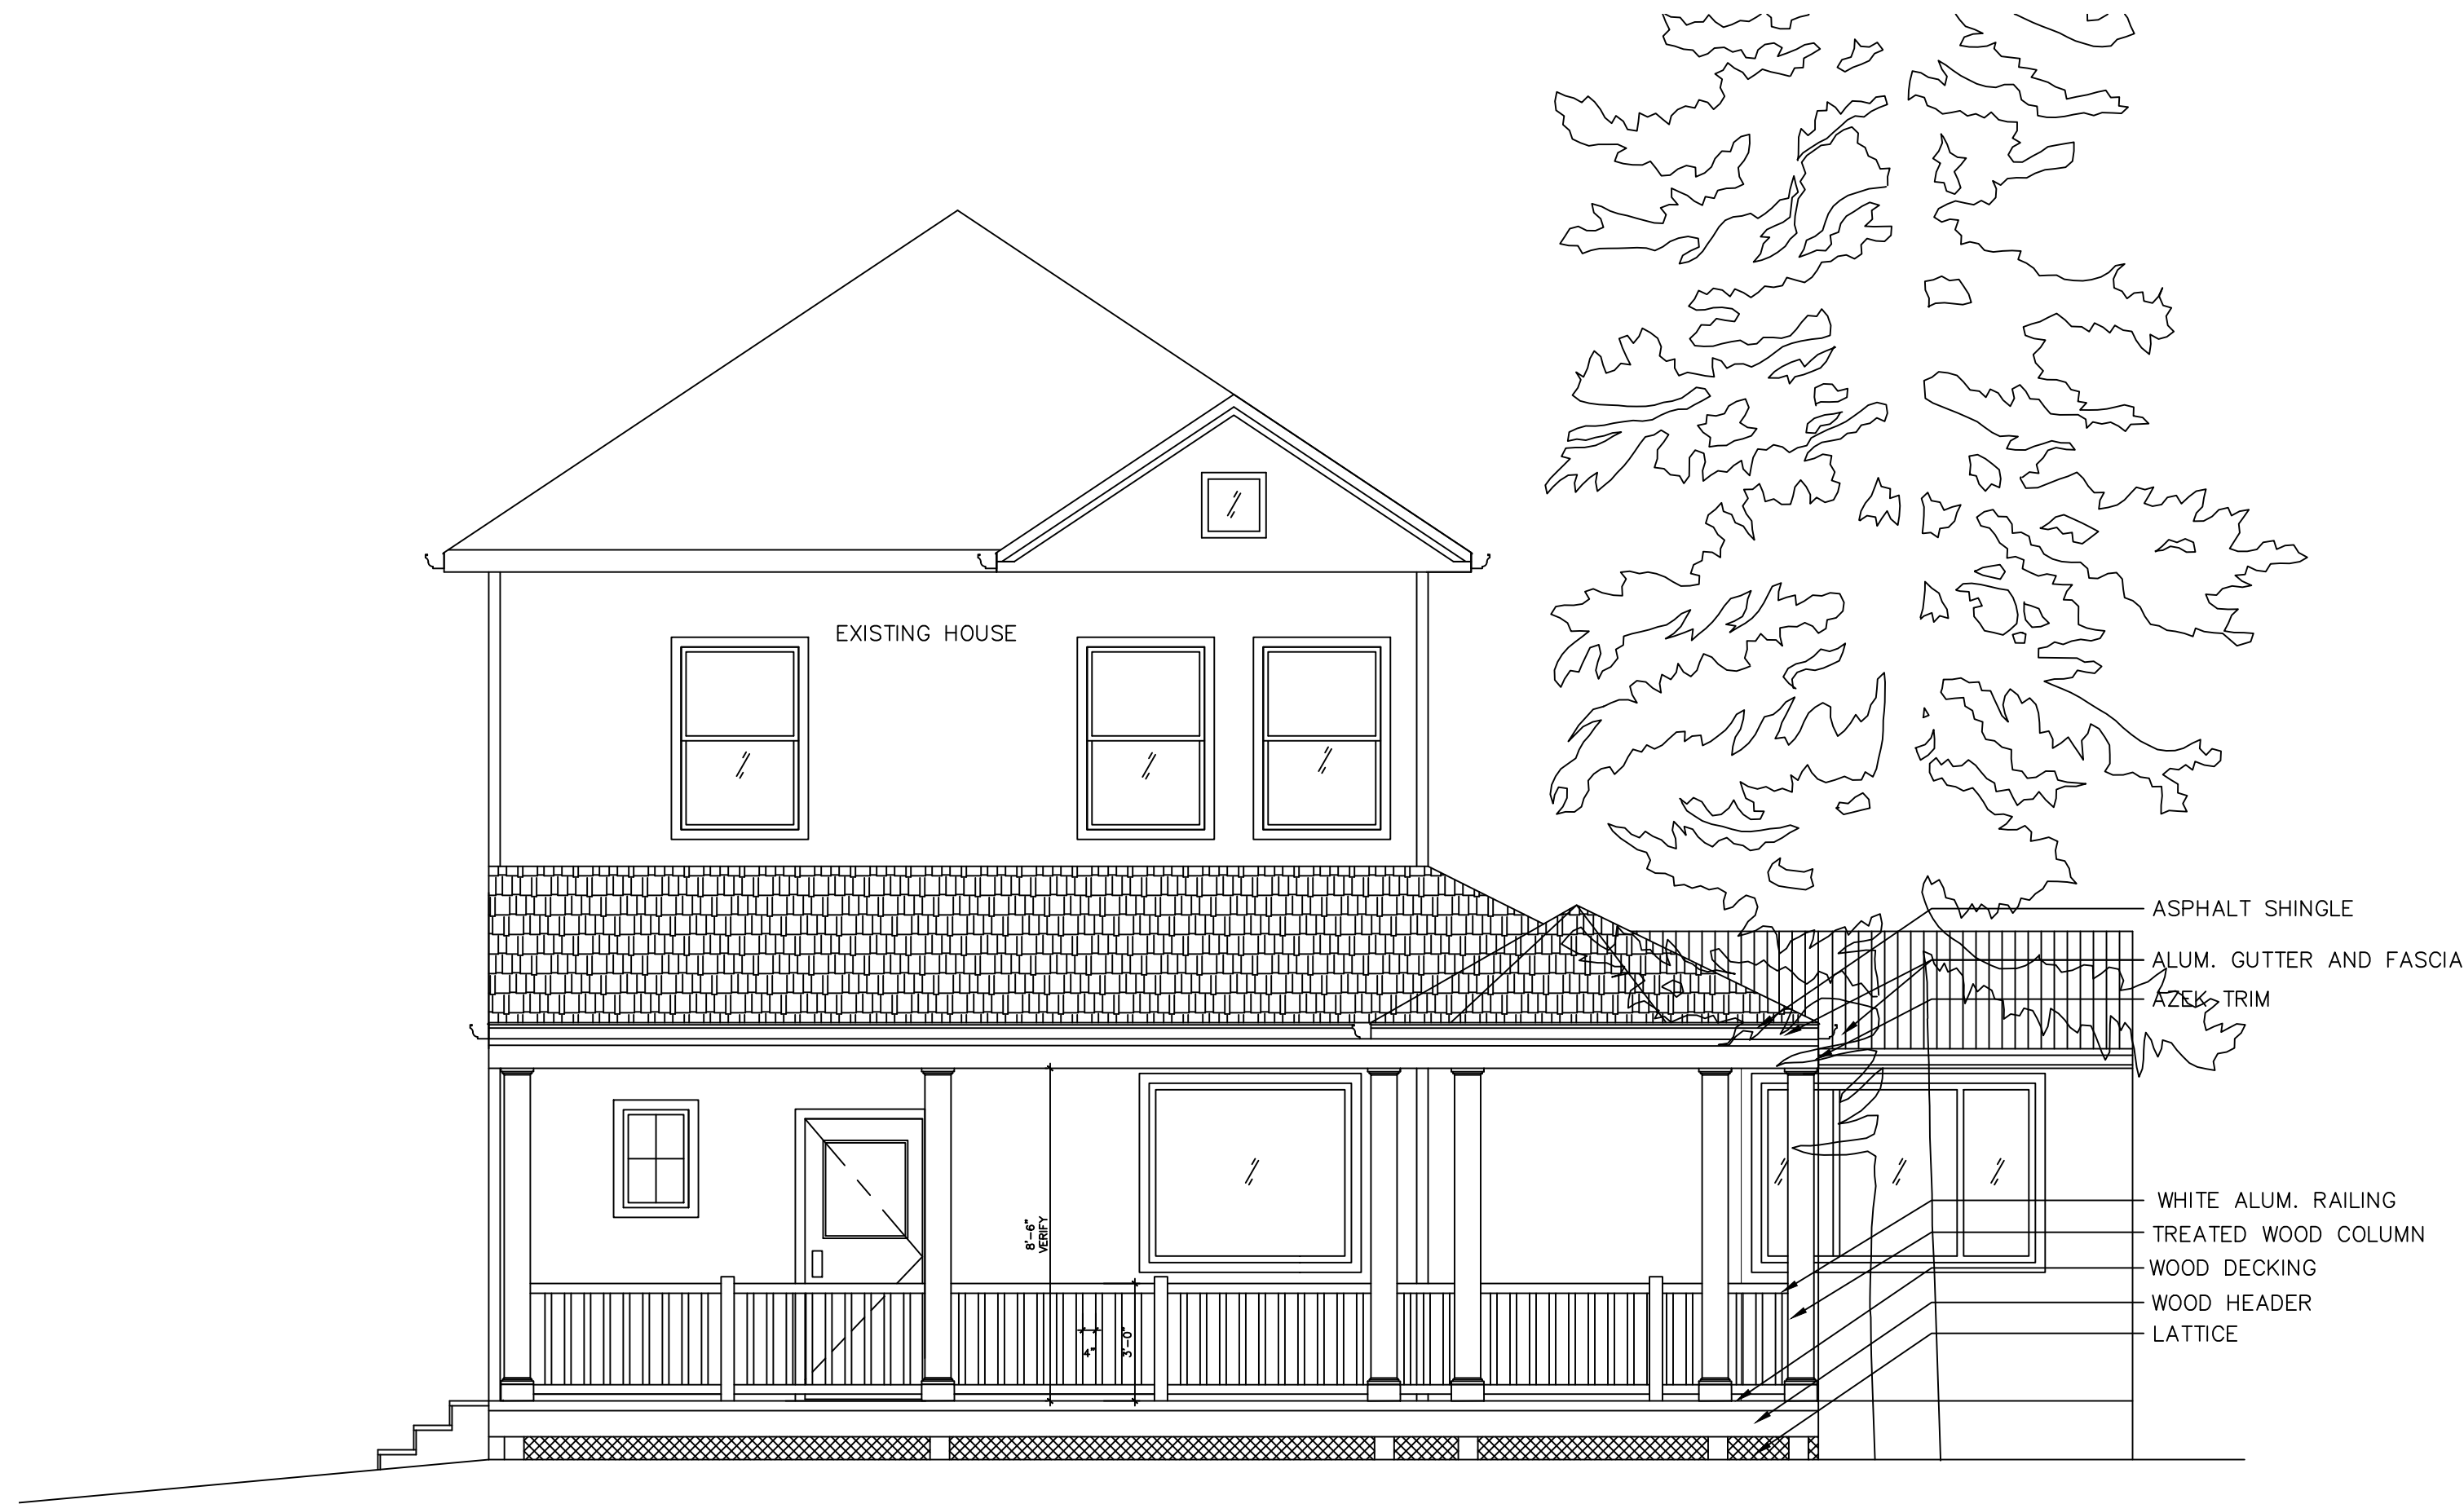


NORTH ELEVATION

SCALE:1/4"=1'-0"




WEST ELEVATION

SCALE:1/4"=1'-0"

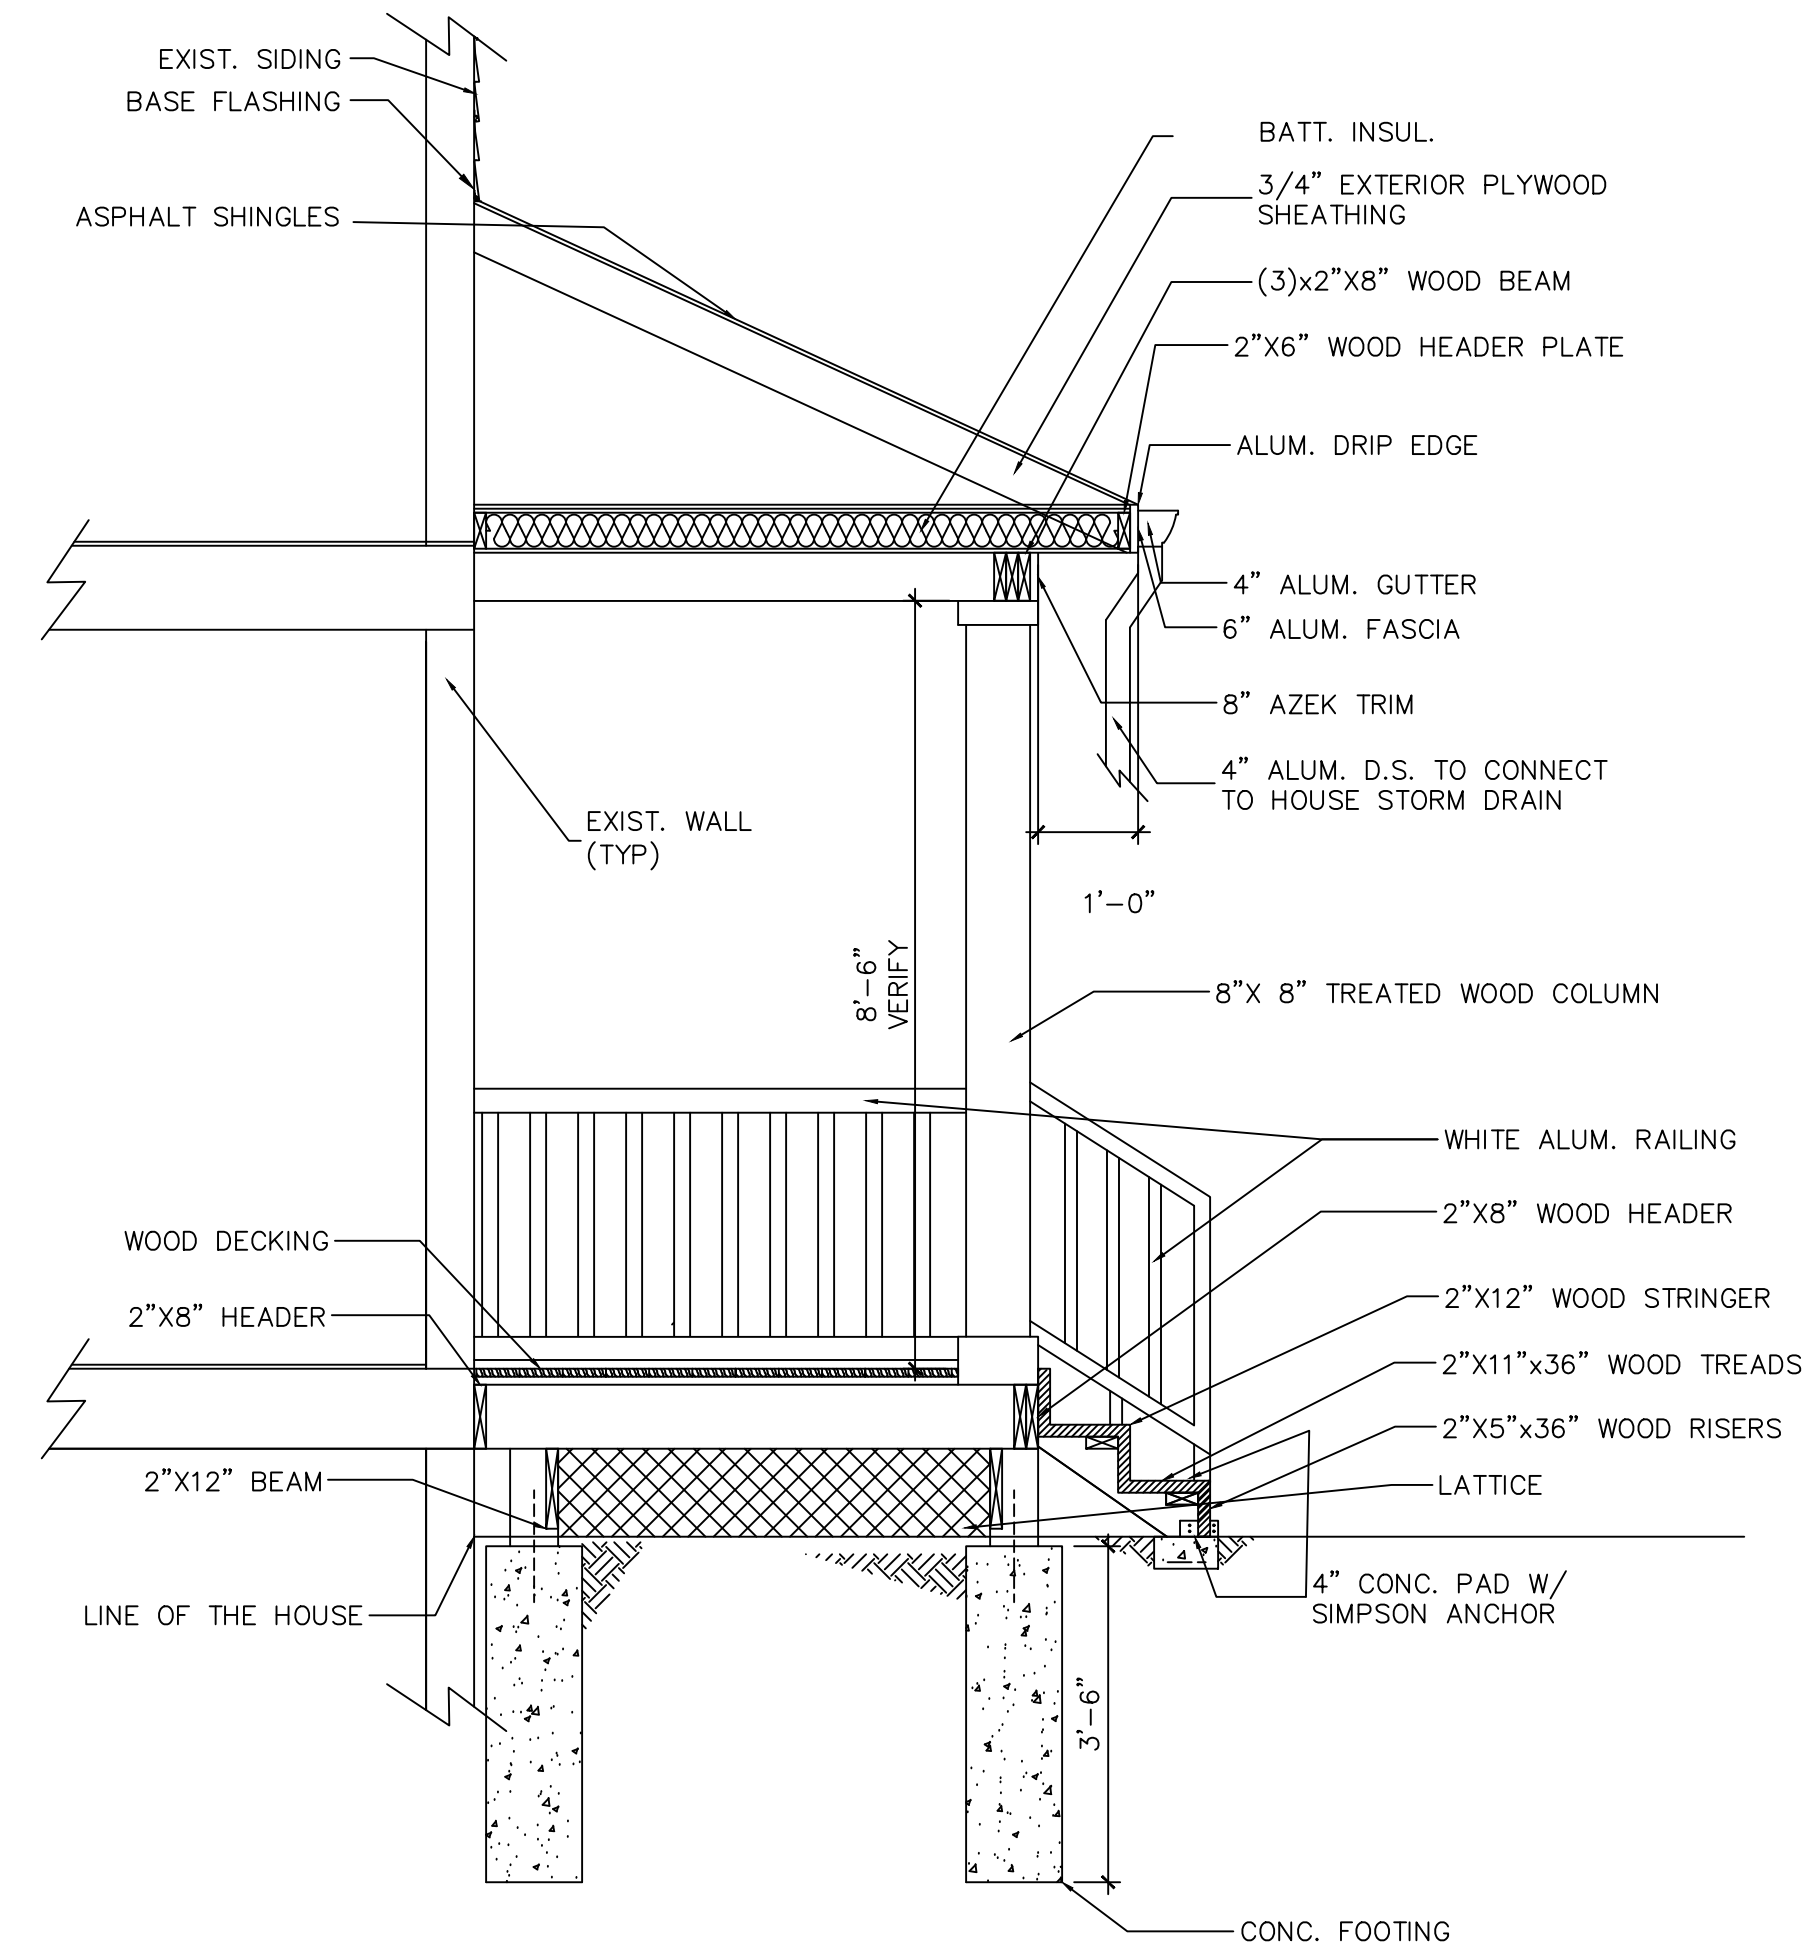


SECTION

SCALE:1/2"=1'-0"

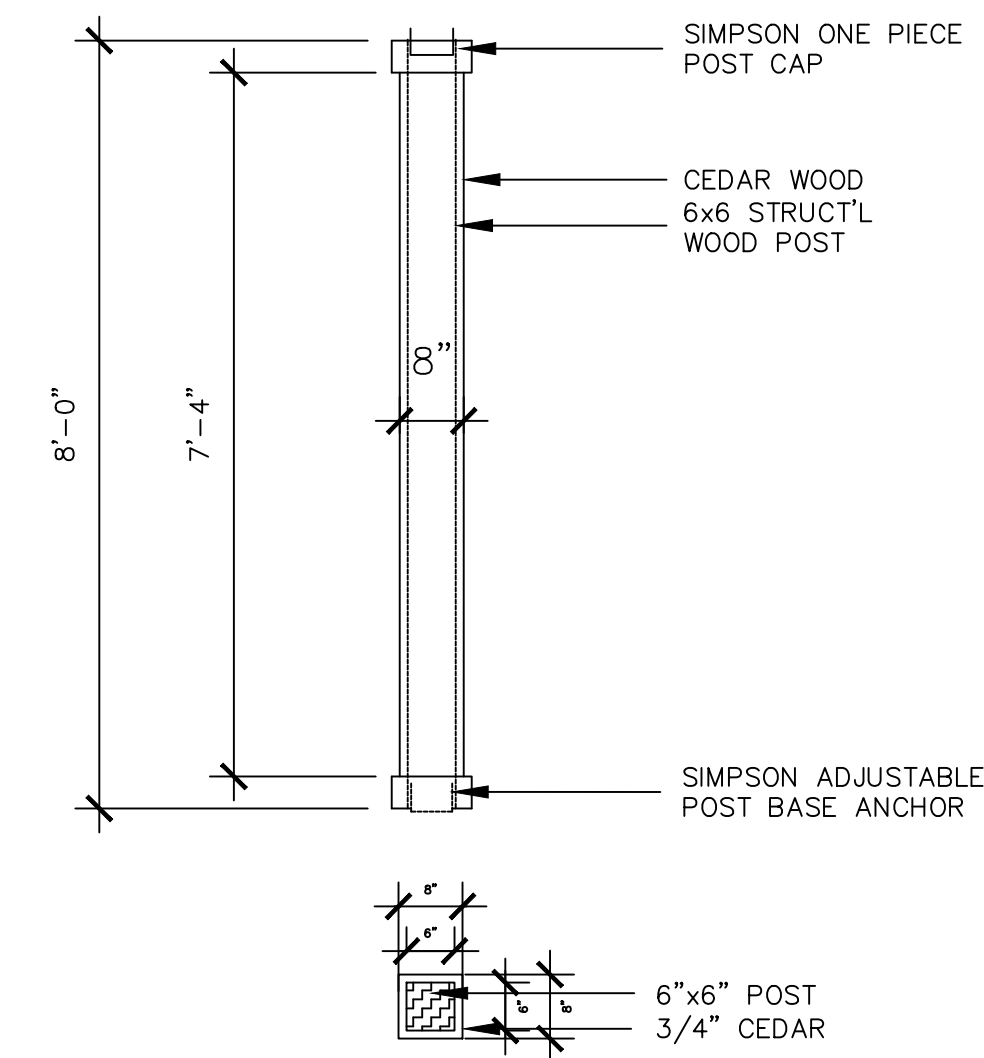


COLUMN DETAIL

SCALE:1/2"=1'-0"

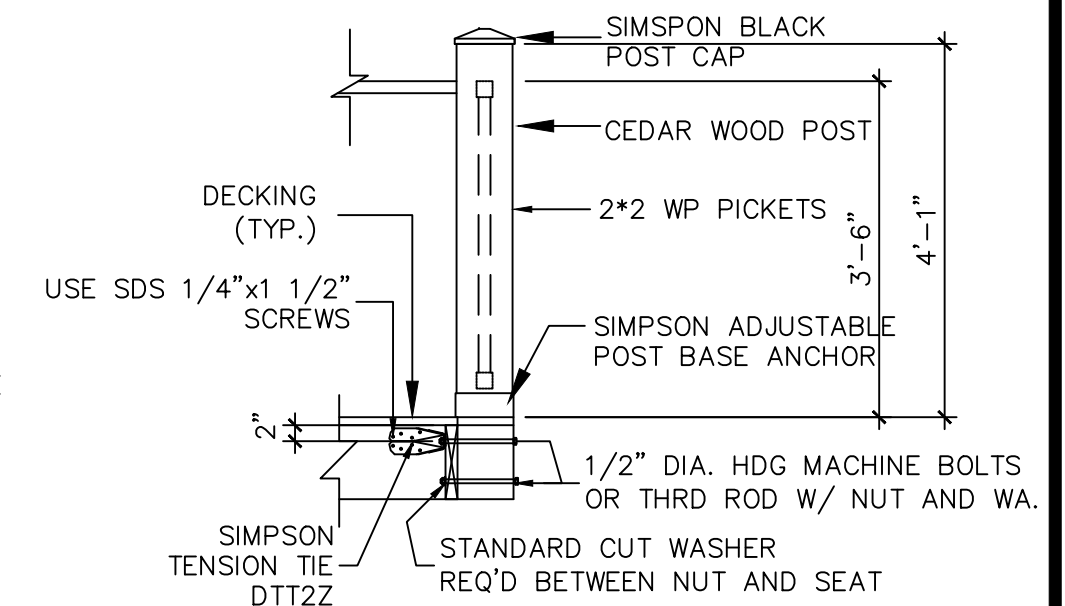


POST DETAIL

SCALE:1/2"=1'-0"

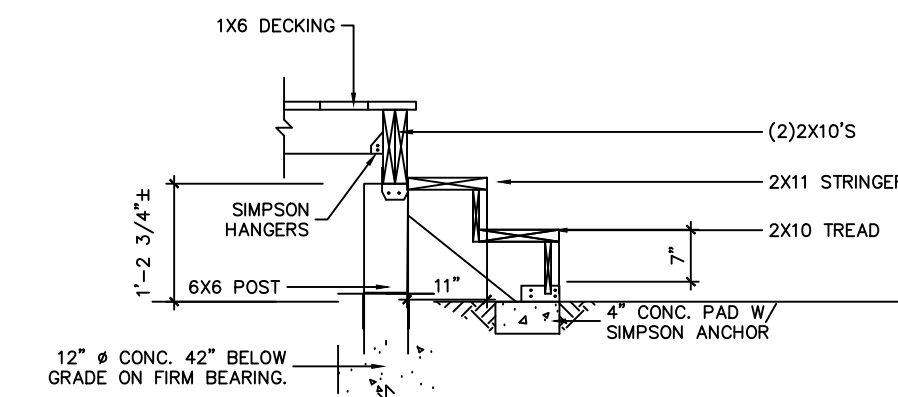

STEPS DETAIL

SCALE:1/2"=1'-0"

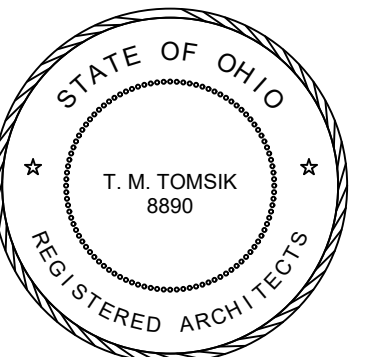

Thomas M Tomsik—License # 8890
Expiration Date 12/31/2023


ISSUED FOR: DATE:

REVIEW 08/15/2023

NEW PORCH

**21557 DETROIT RD
ROCKY RIVER, OHIO 44116**

921 LITERARY ROAD
CLEVELAND, OHIO 44113-4440
216/781-7385 FAX 216/781-7387

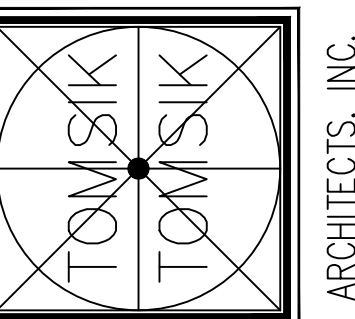

ARCHITECTS, INC.

**ELEVATIONS
SECTION
DETAILS**

A-2

PROJECT NO. 2023-09