



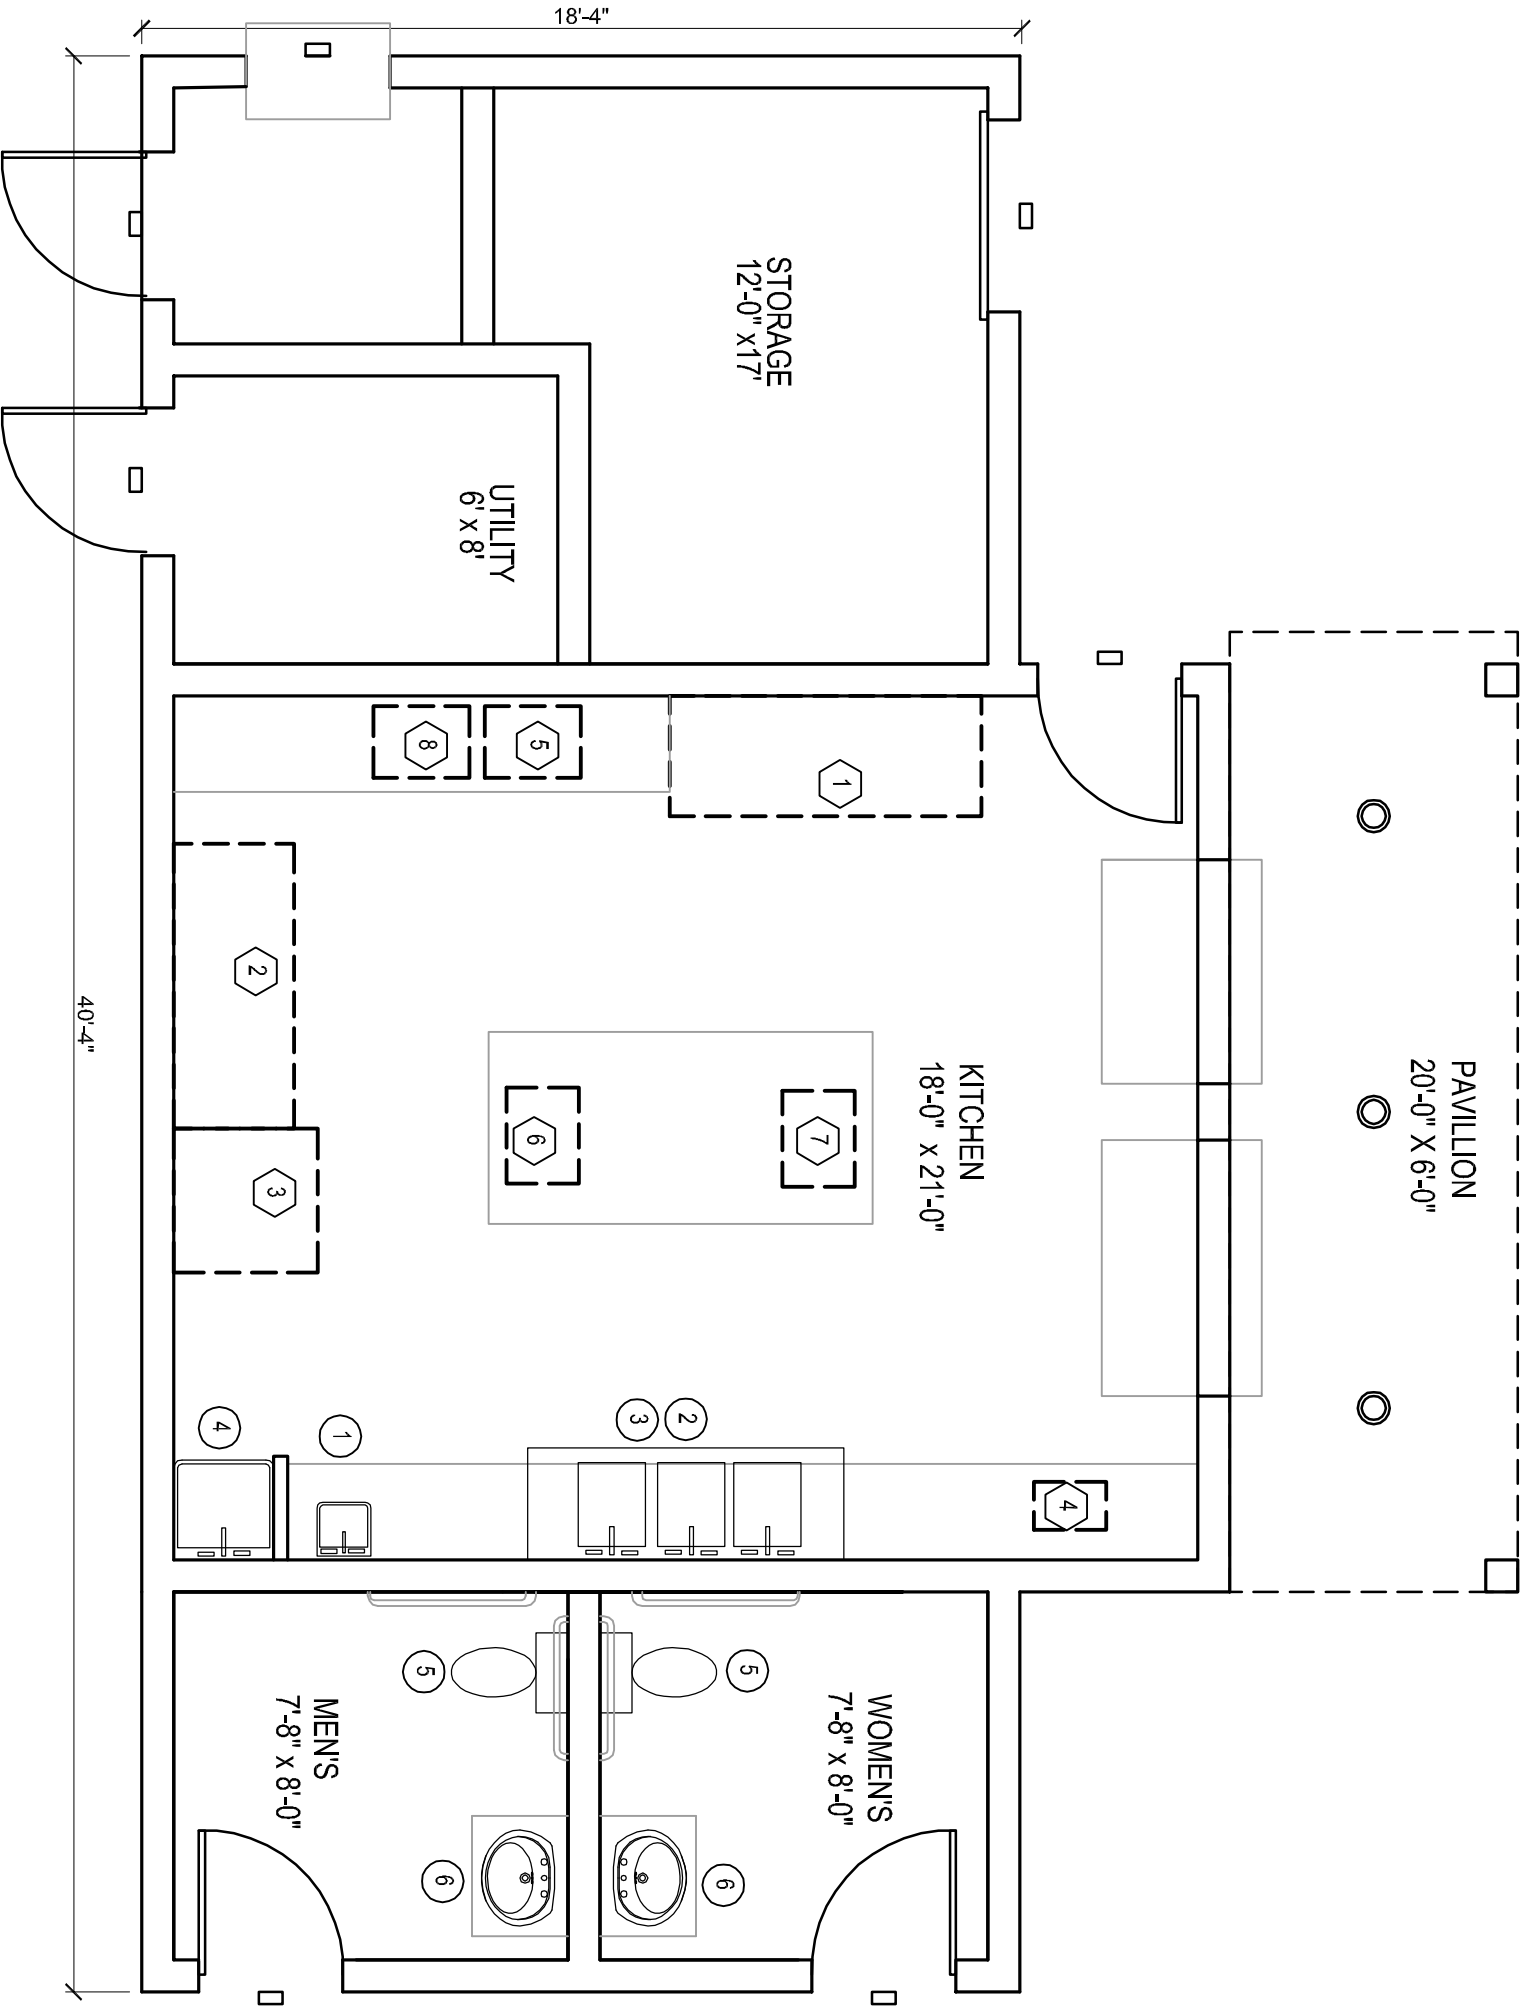

FIRST FLOOR PLAN

SCALE: 1/8" = 1'-0"

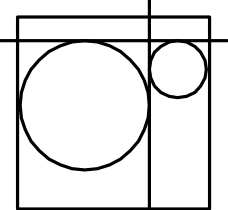

B R A N D T
ARCHITECTURE, LLC

2220 Wooster Rd.
Rocky River, OH 44116
440-865-1824
brandtarchitecture.com

9/26/2022 PLANNING

10/28/2022 PLANNING

MAGNIFICAT HIGH SCHOOL
CONCESSION STAND
20770 HILLIARD BLVD.
ROCKY RIVER, OHIO 44116

FLOOR
PLAN

A-1