


1058 GATEHOUSE LANE ROCKY RIVER, OHIO

SCALE: 1"=15'


HOME FOOTPRINT SF - 2550
LOT SF - 7043
36.21%

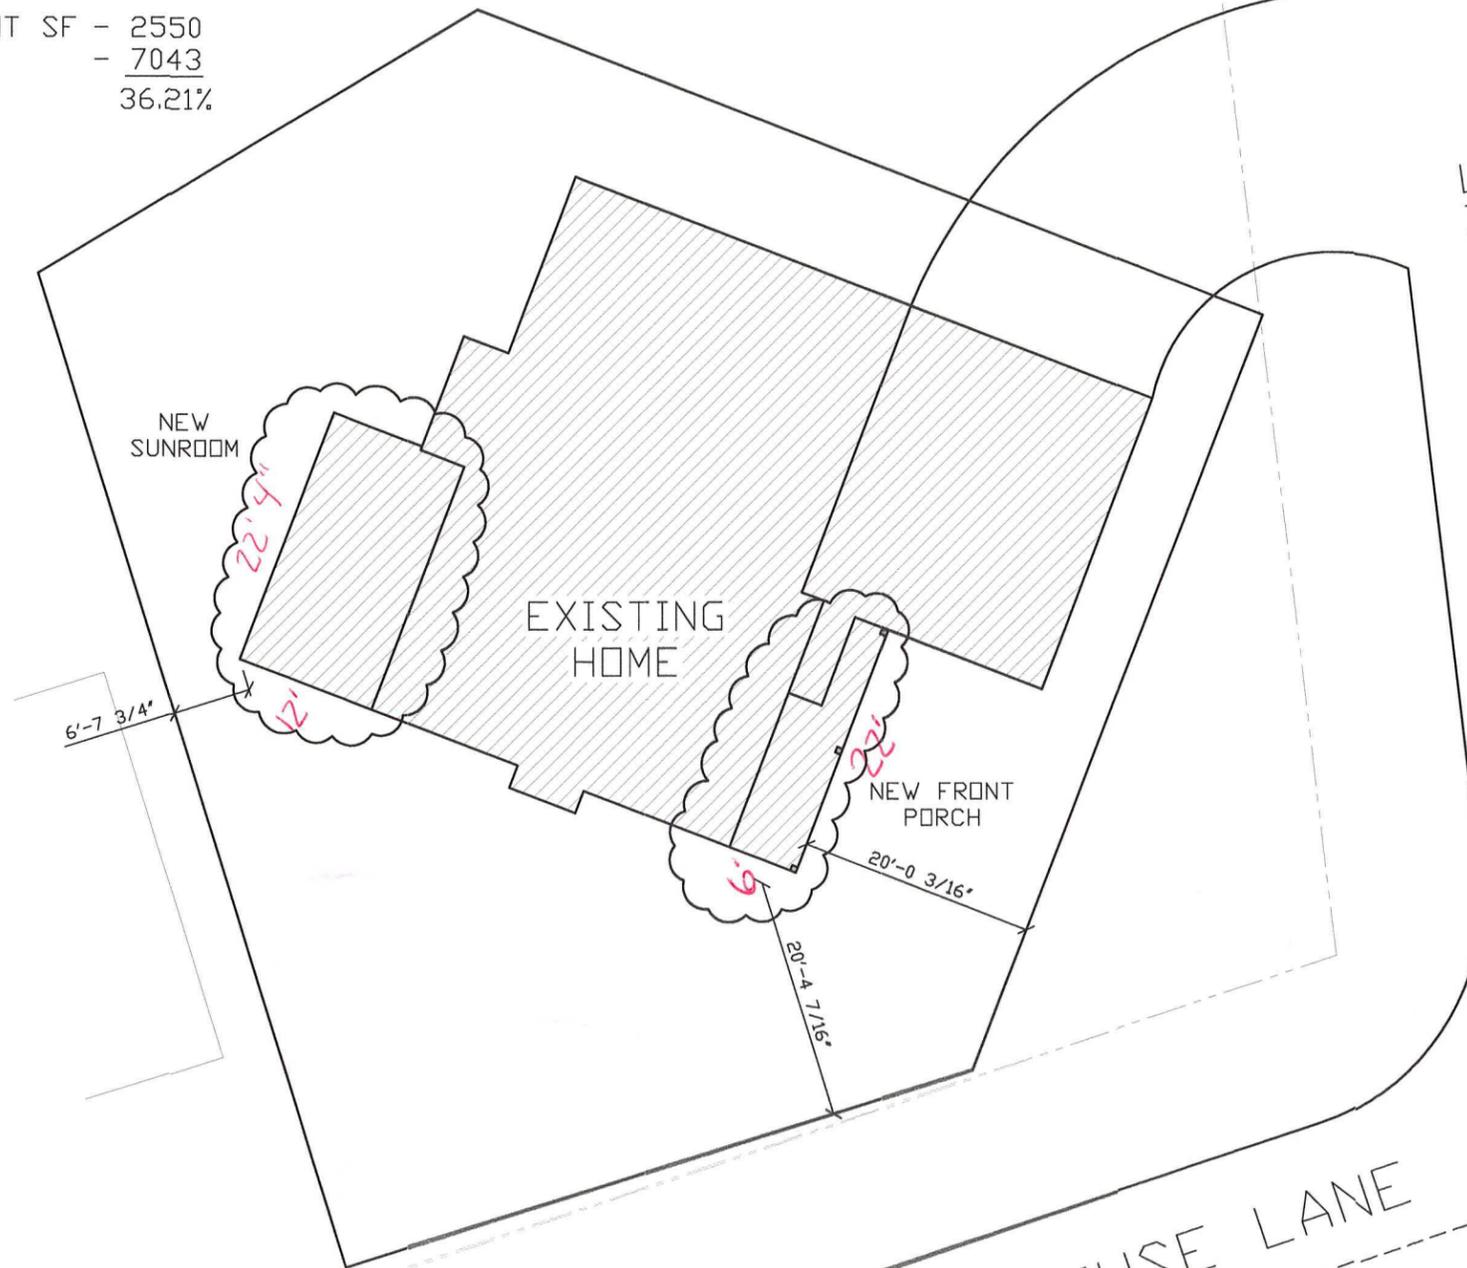

CREEK LANE


GATEHOUSE LANE

PAUL E. RICKEY

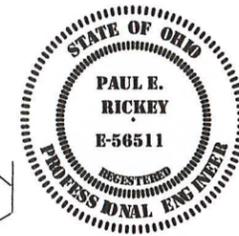


ELECTRONICALLY SIGNED
2/15/24
PAUL E. RICKEY

COPYRIGHT 2024

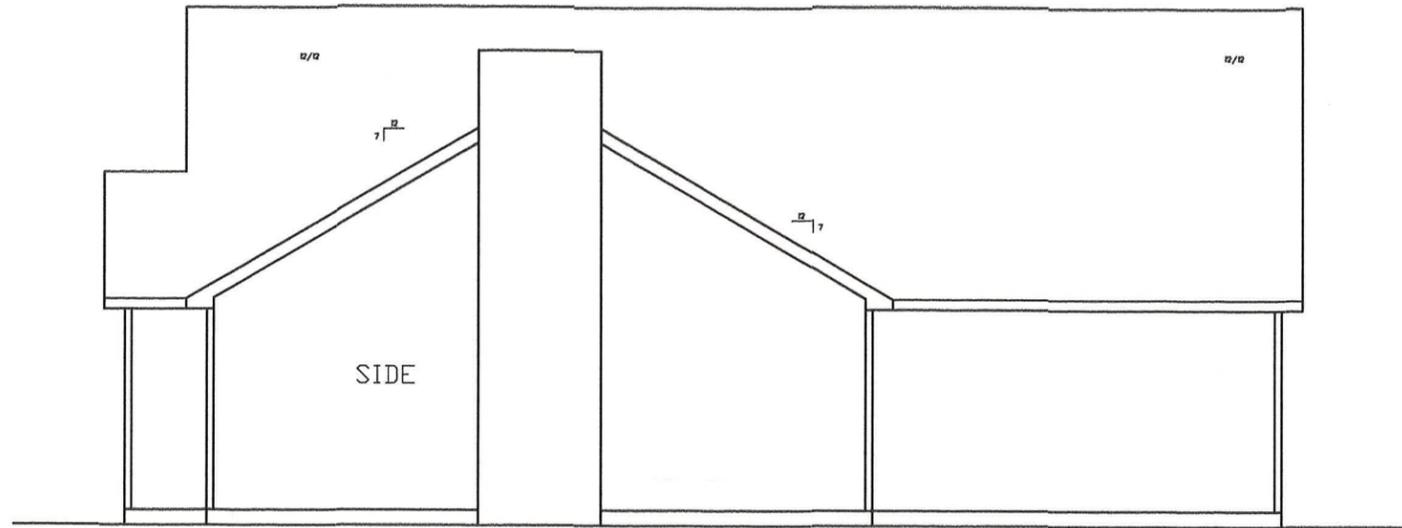

PAUL
E.
RICKEY

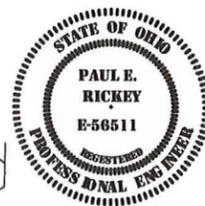

COPYRIGHT 2023

ELECTRONICALLY SIGNED
12/11/23
PAUL E. RICKEY


EXISTING





CEILING LINE
MATCH EXISTING SECOND FLOOR
FLOOR LINE
CEILING LINE
MATCH EXISTING FIRST FLOOR
FLOOR LINE
SEE FOUNDATION PLAN SHEET


ECE421 REV 8

PAGE 1 OF 7

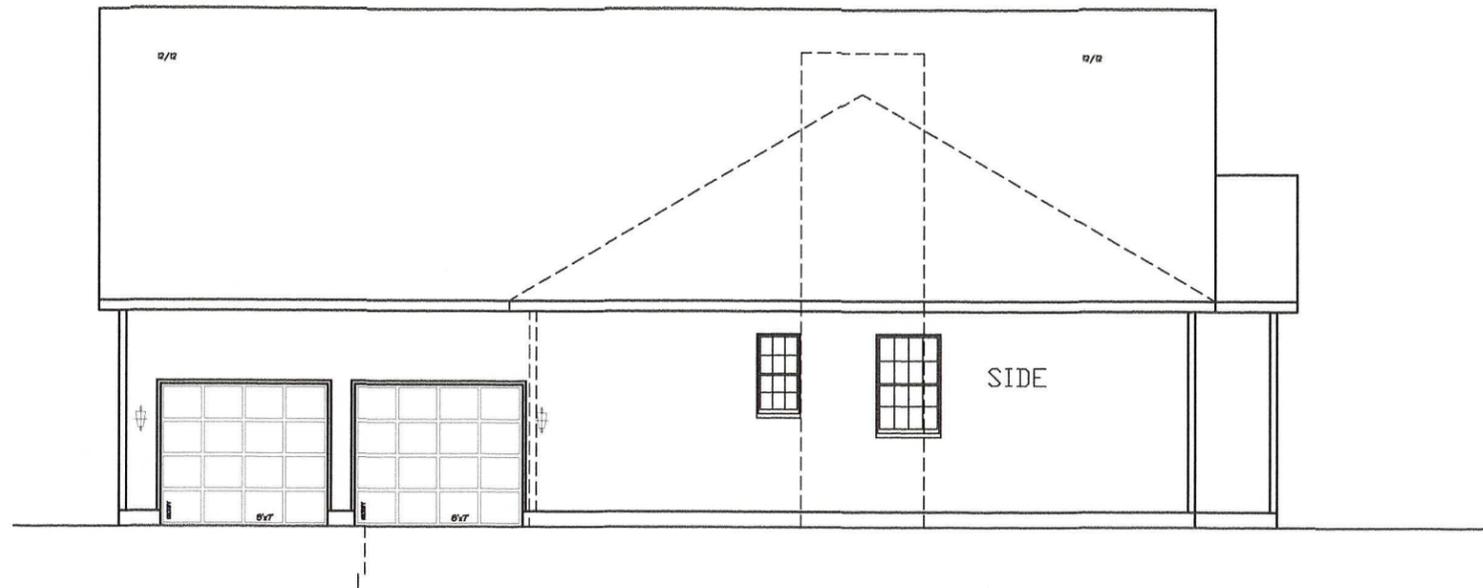


EXISTING

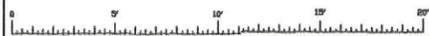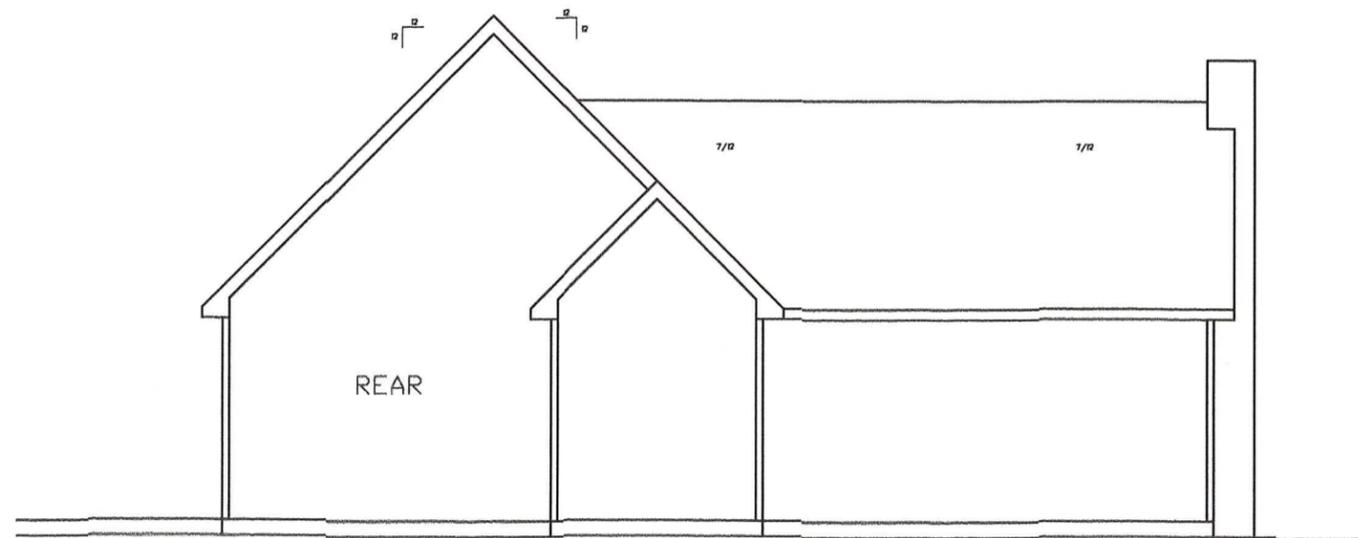

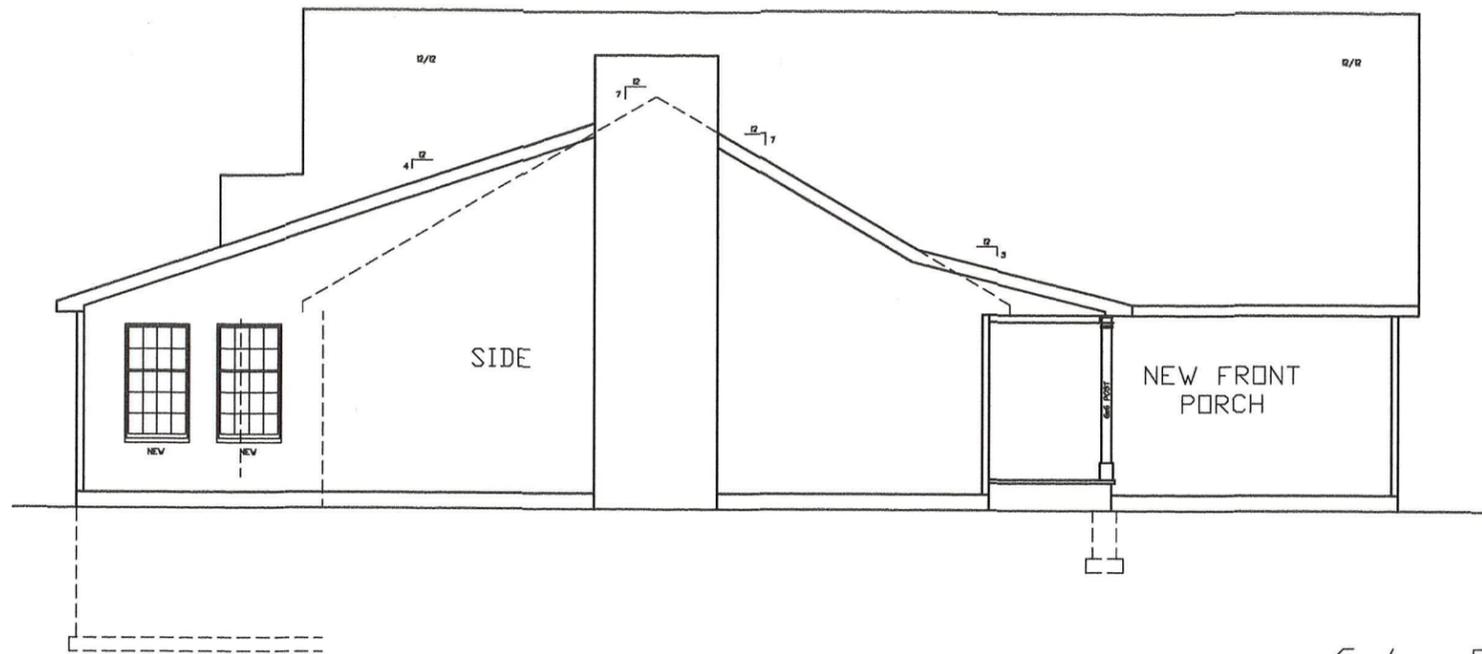


PROPOSED 5

6' FRONT PORCH
~~12x12 OFFICE~~
 22x12 REAR PORCH
 NO DORMERS!!!!!!!

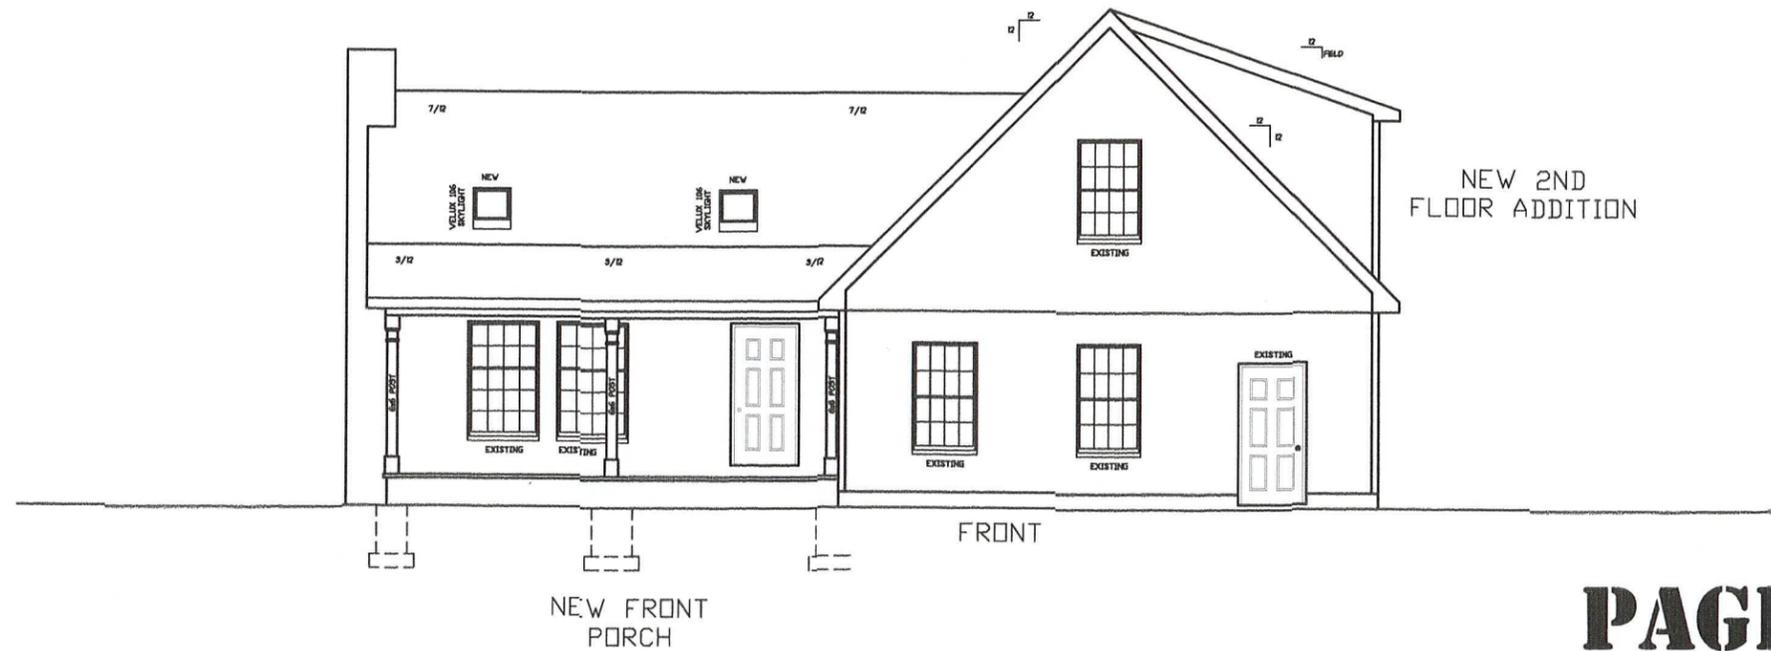


NEW 2ND FLOOR ADDITION



NEW 2ND FLOOR ADDITION

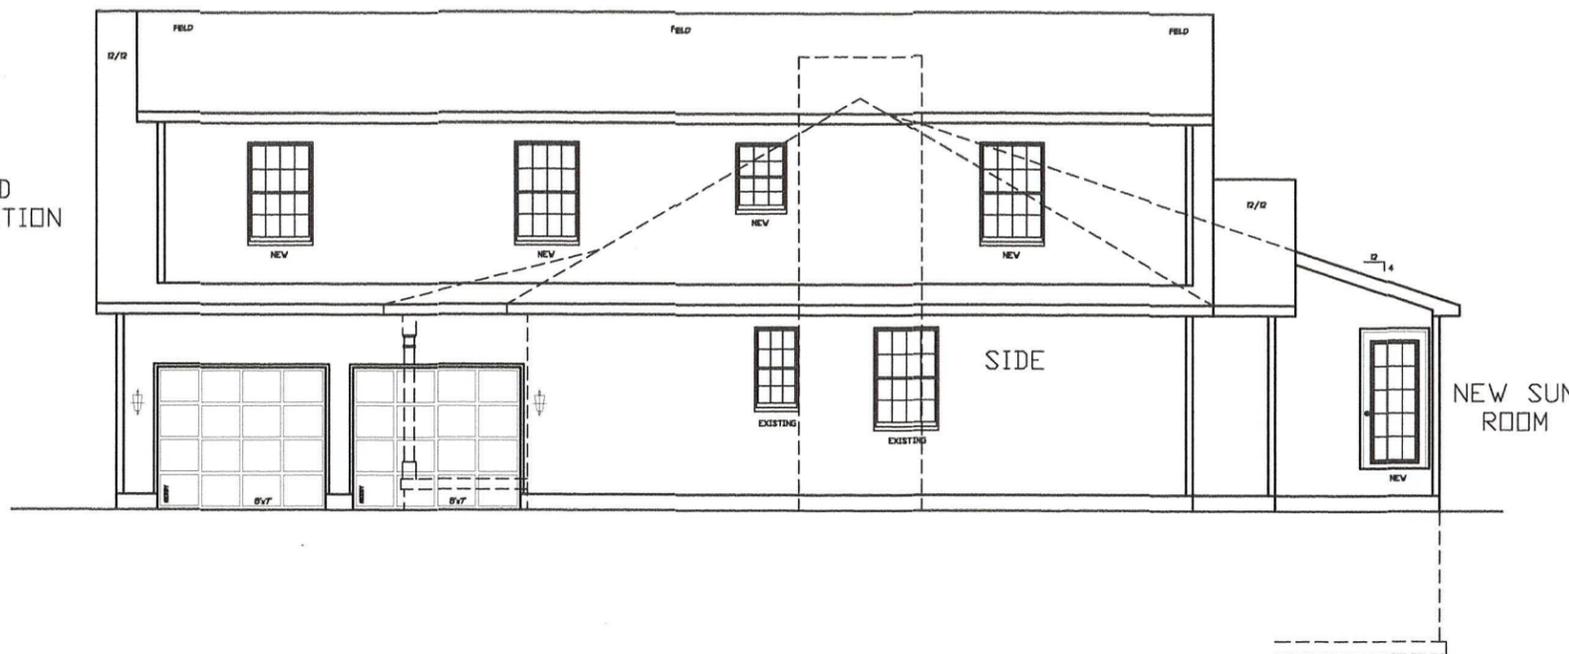

PROPOSED 5



NEW 2ND FLOOR ADDITION

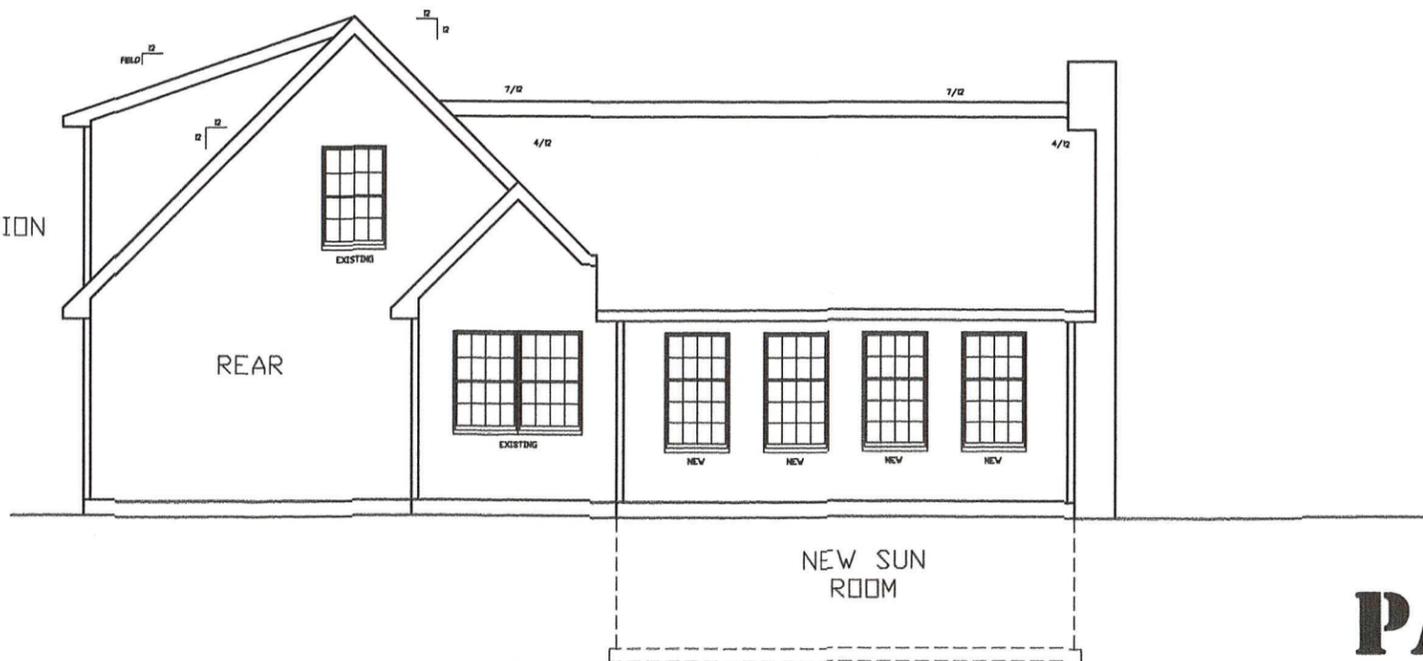

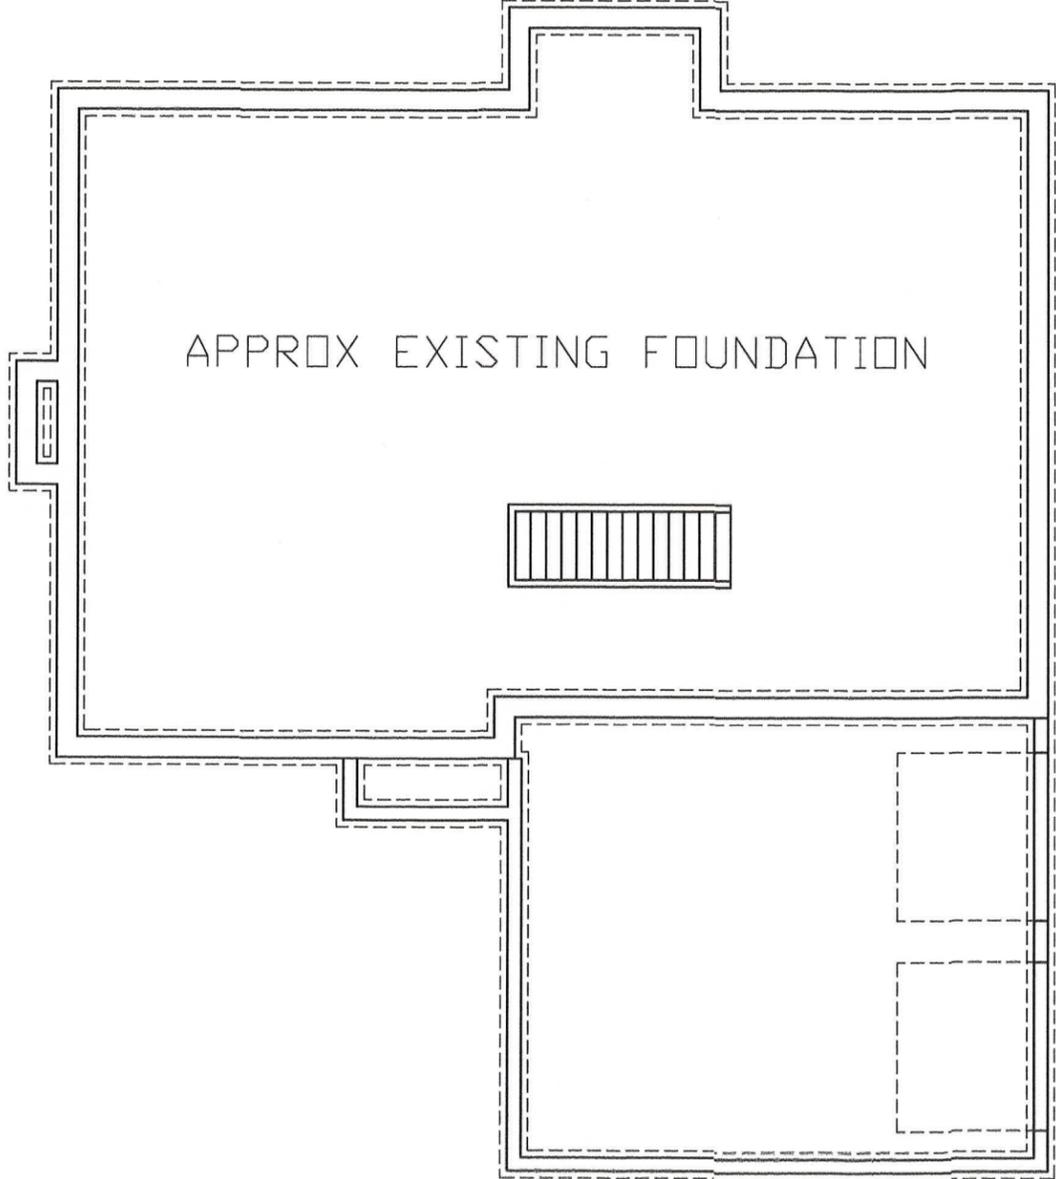
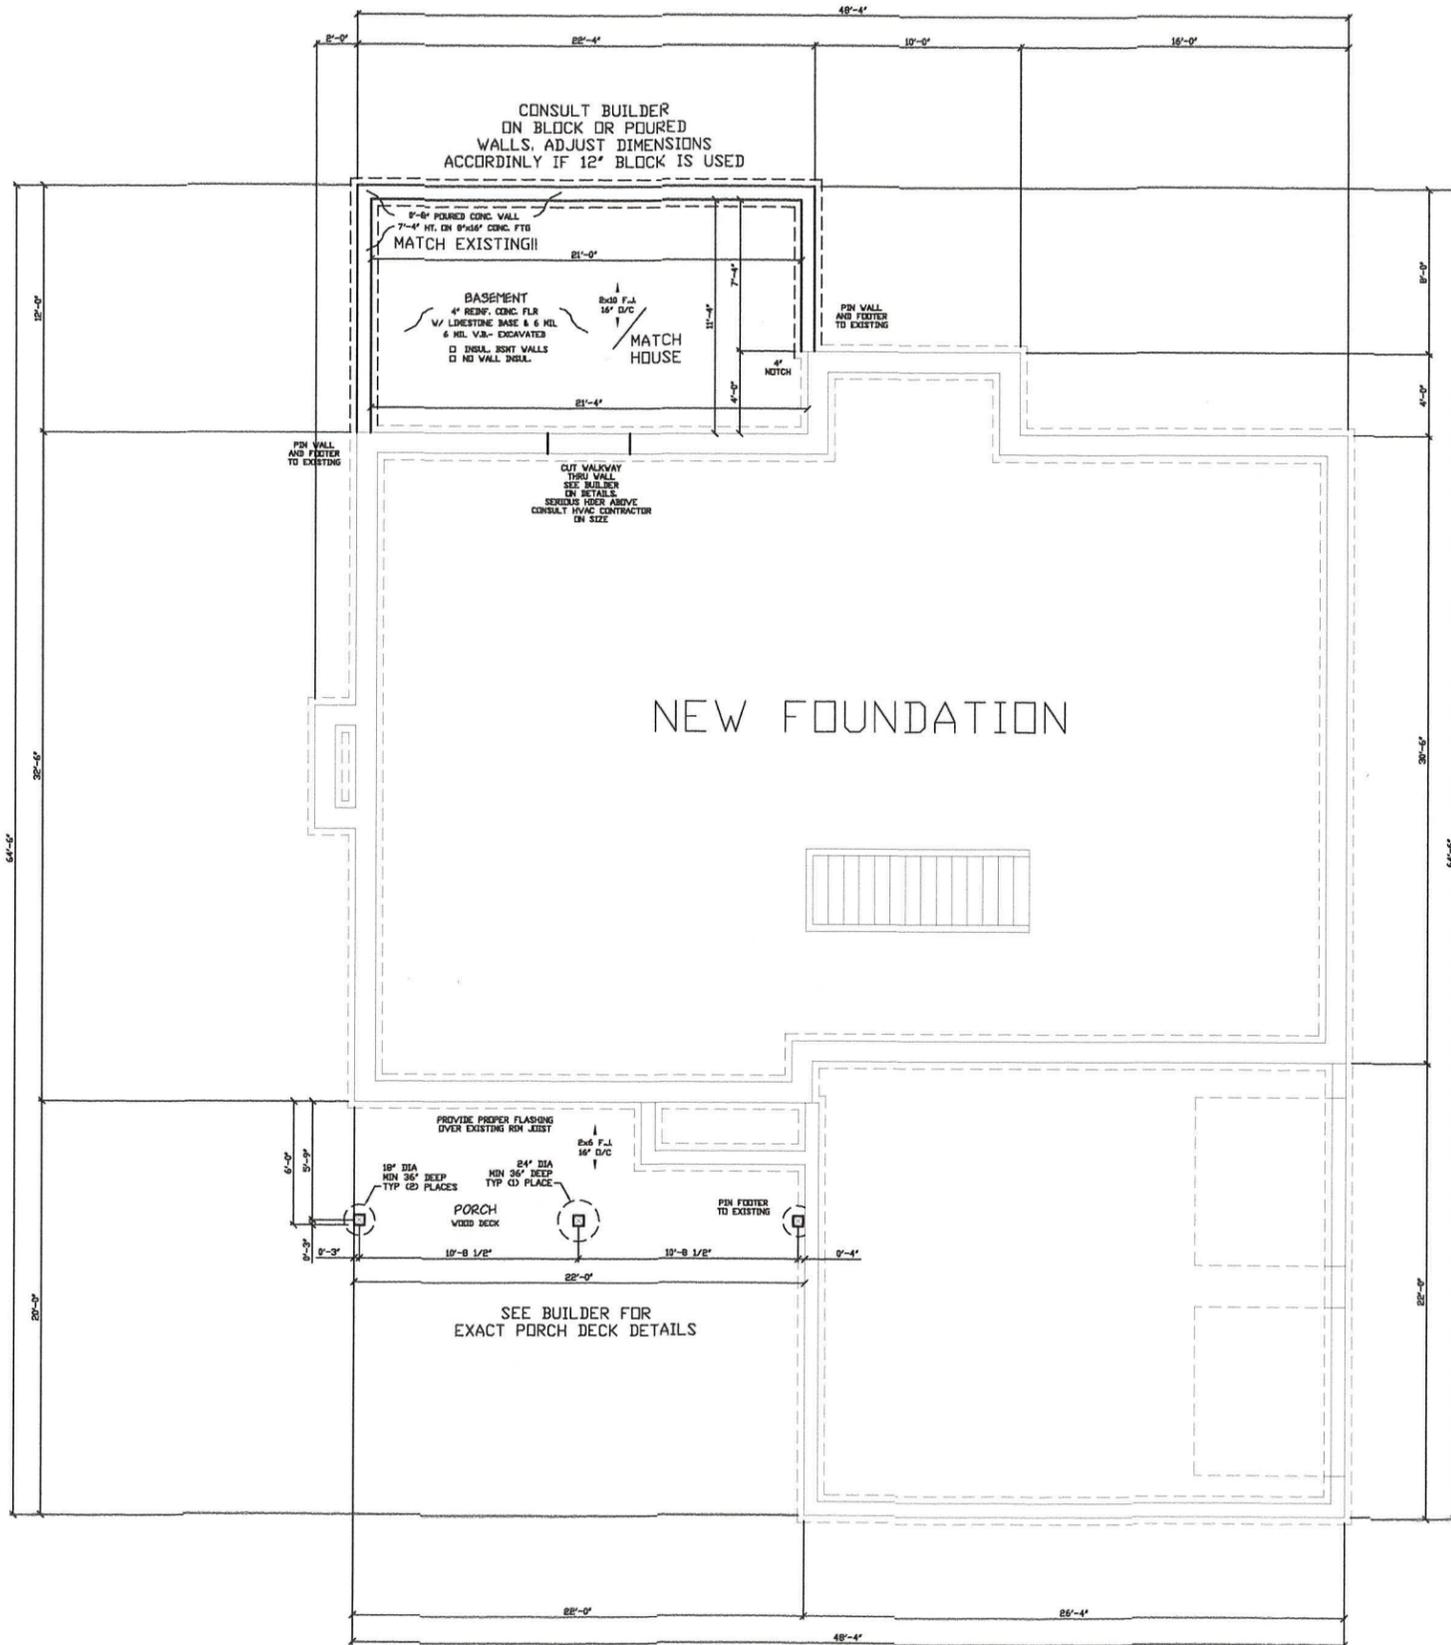


FOR ANY DISCREPANCY,
CONSULT BUILDER

1-2

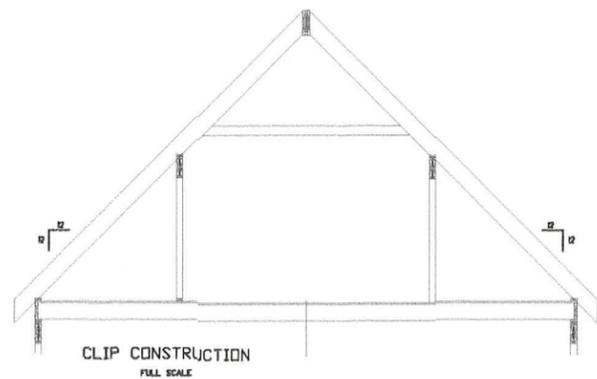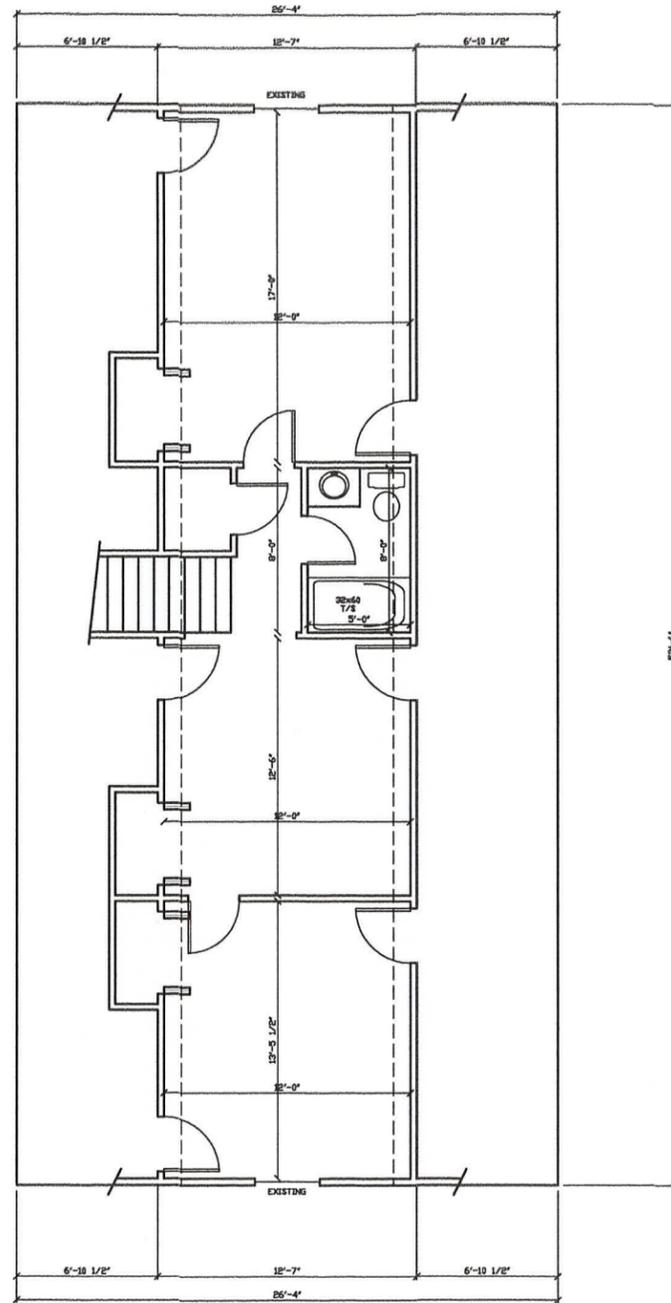

EXISTING

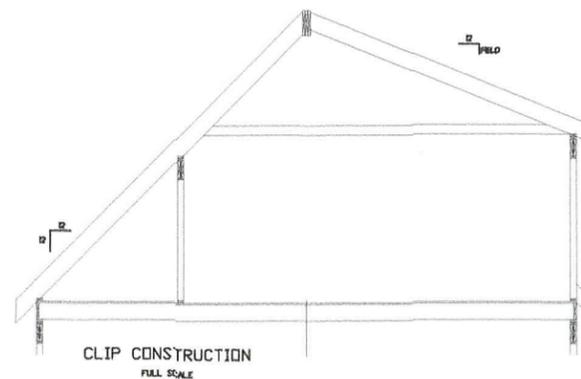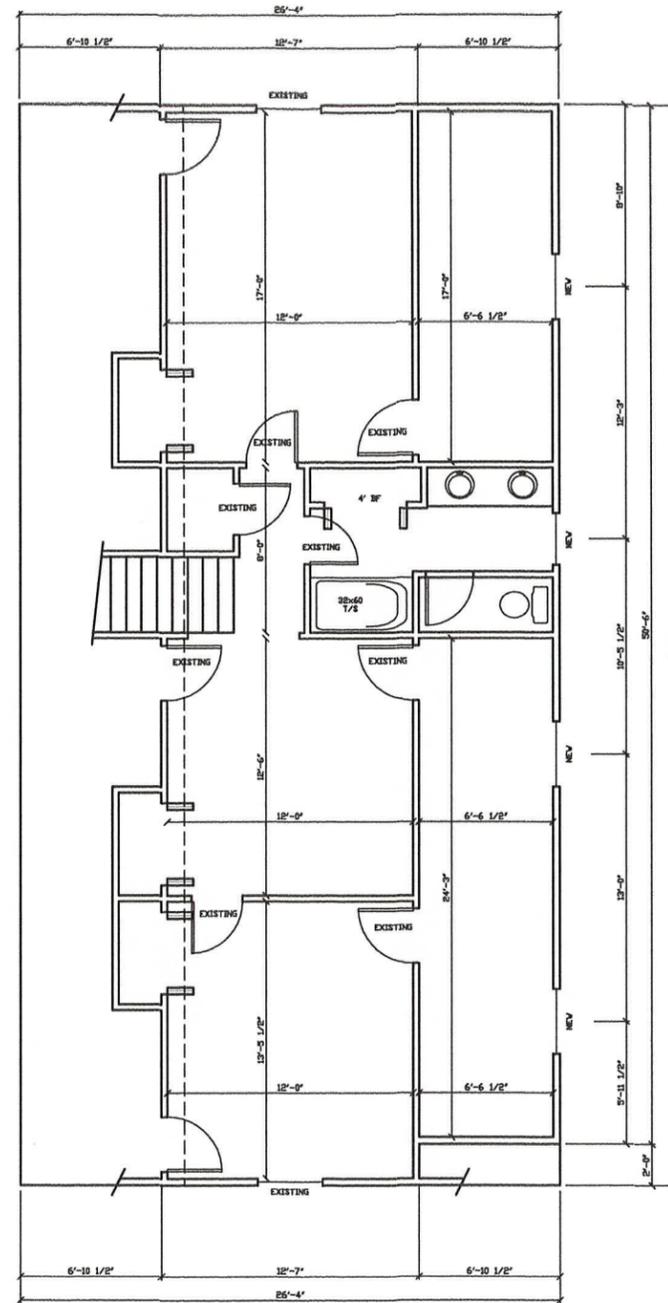

PROPOSED 3

NEW 2ND FLOOR ADDITION

- NOTES:
1. EXTERIOR WALLS BRASH AT 4"
 2. INTERIOR WALLS BRASH AT 3/4"
 3. DIMENSIONS ARE ROUND-UP, NOT FINISHED DIMENSIONS
 4. FITTINGS INTO HOLE WILL VARY ACCORDING TO GRADE

