
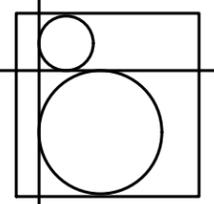


# ROCKY RIVER LITTLE LEAGUE CONCESSION STAND

SCOPE OF WORK:  
 NEW 750 SF, 1 STORY CONCESSION STAND  
 TO REPLACE EXISTING. FOR SEASONAL  
 USE MAY-JULY

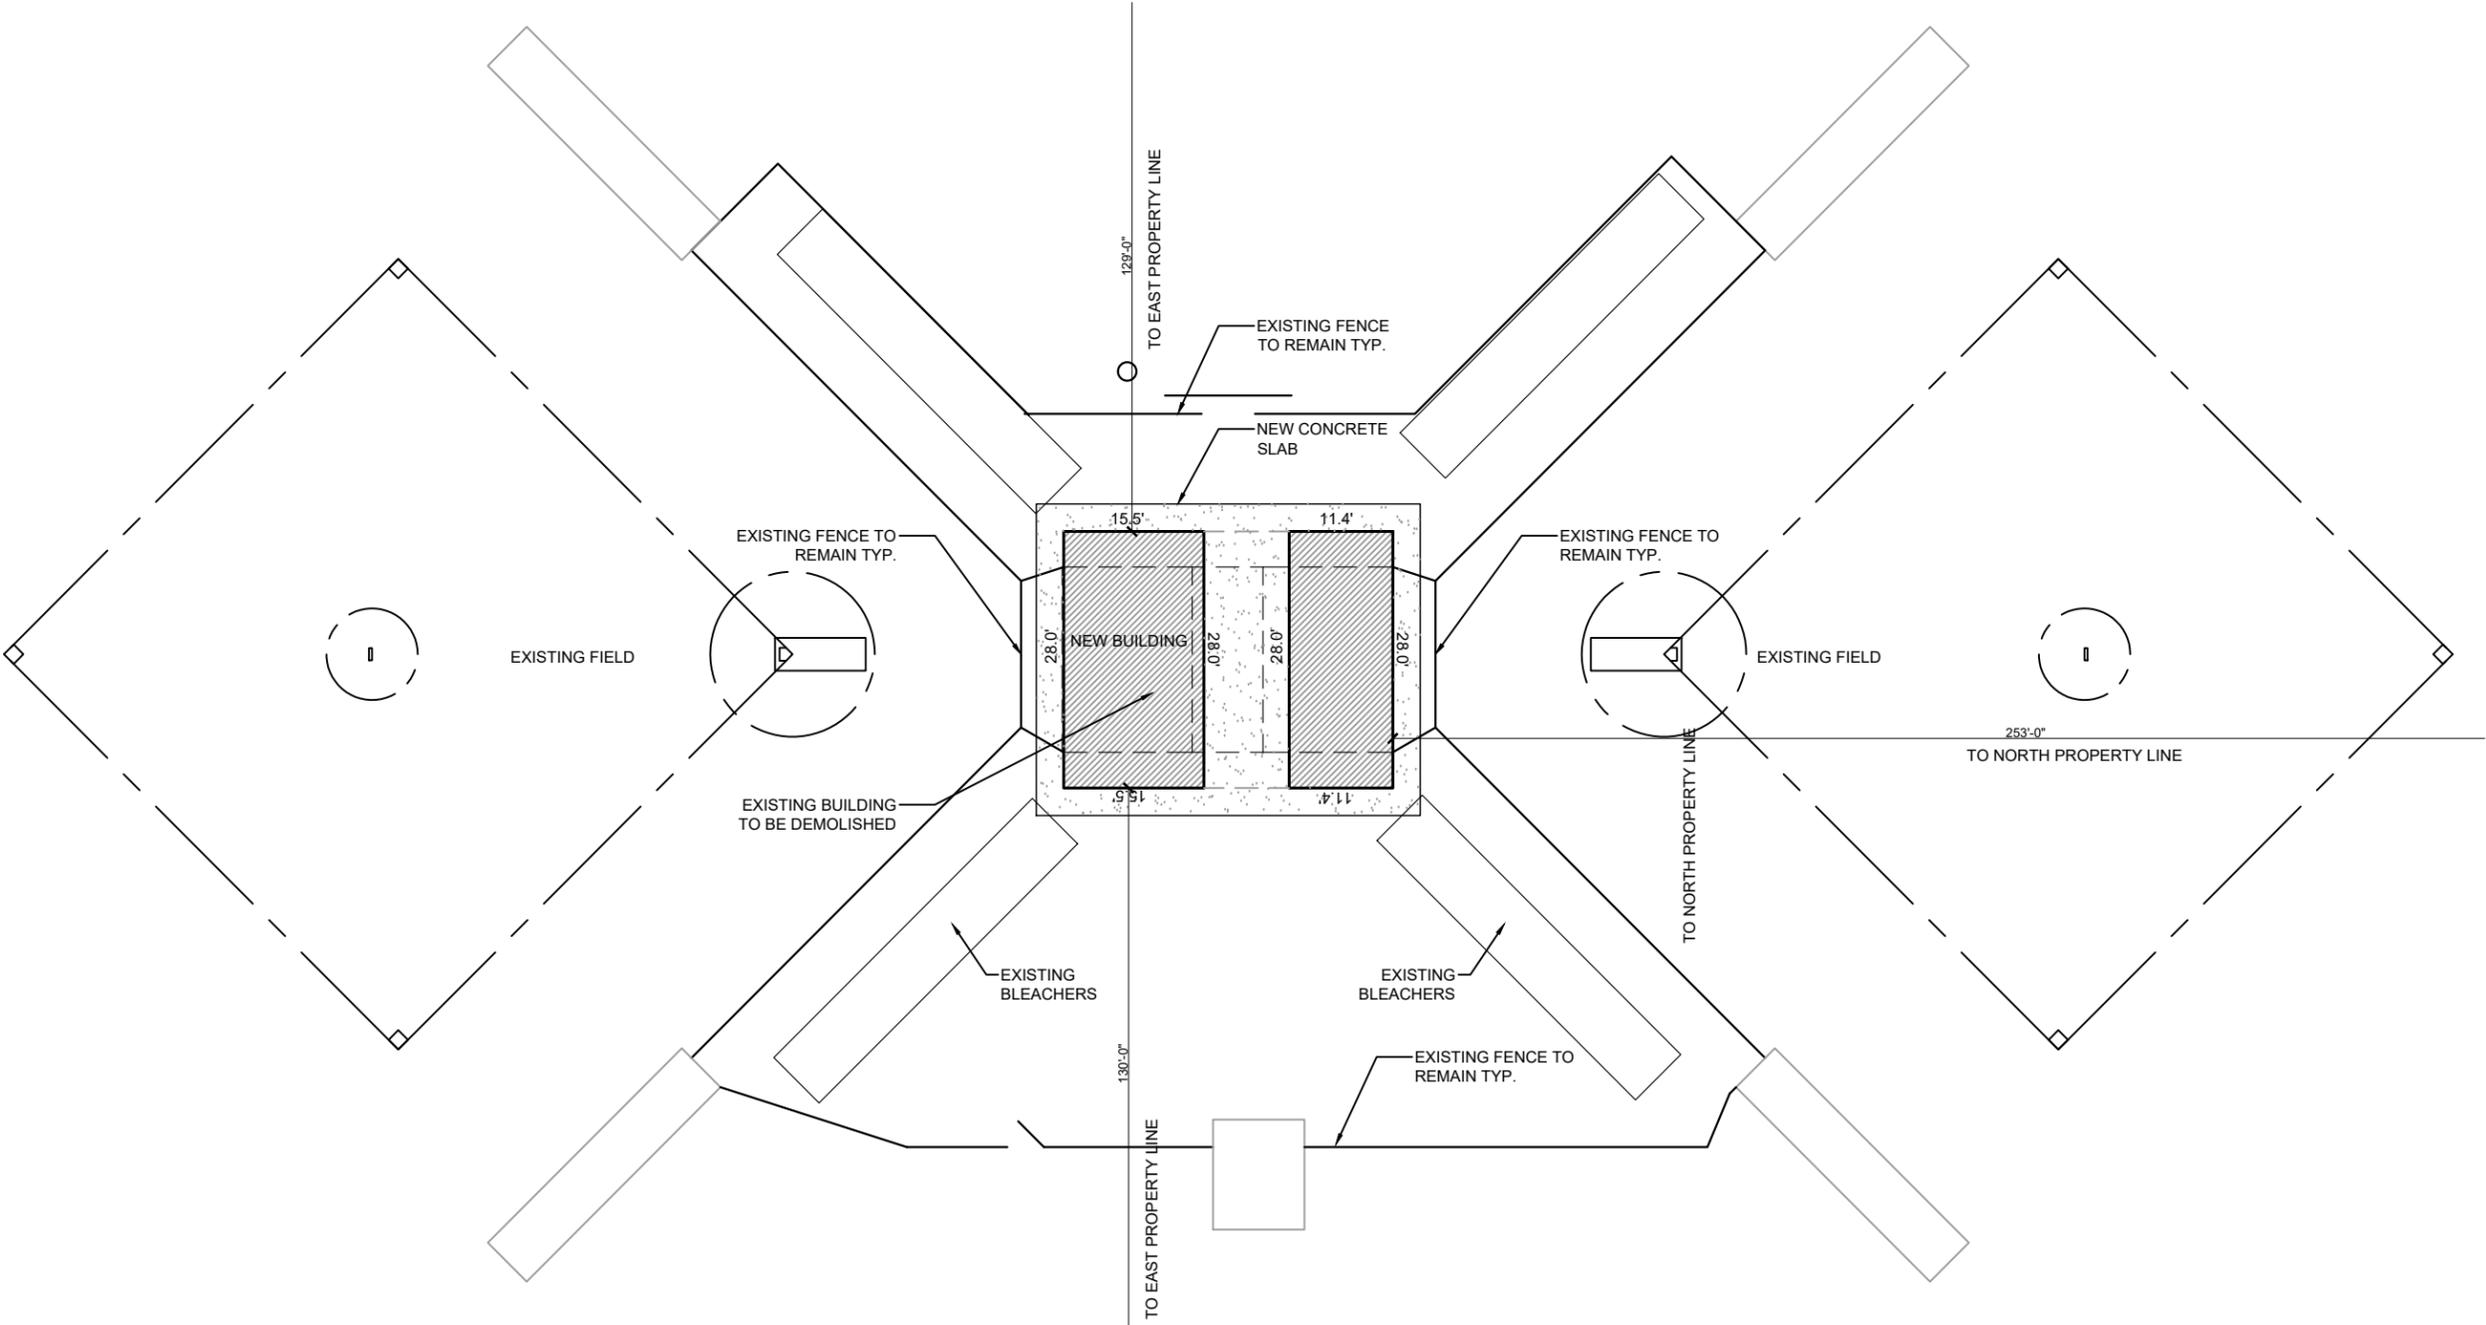

**BRANDT  
ARCHITECTURE, LLC**


2220 Wooster Rd.  
 Rocky River, OH 44116  
 440-865-1824  
 brandtarchitecture.com

2/1/2023 PLANNING

ROCKY RIVER LITTLE LEAGUE  
 CONCESSION STAND  
 21600 CENTER RIDGE RD.  
 ROCKY RIVER, OHIO 44116

TITLE  
 SHEET

**T-1**

 

**SITE PLAN**

SCALE: 1" = 20'-0"

