

SITE PLAN

SCALE: 1" = 20'-0"



SITE PLAN

Mead House - Front Porch Addition


1352 Eriewood Drive
 Rocky River, Ohio 44116

John Faile Architectural Consulting, LLC
 31413 Drake Drive
 Bay Village, Ohio 44140
 email: jfaile.arch@gmail.com

JOHN FAILE ARCHITECTURAL CONSULTING, LLC

DATE: 1-31-2024

SP-1

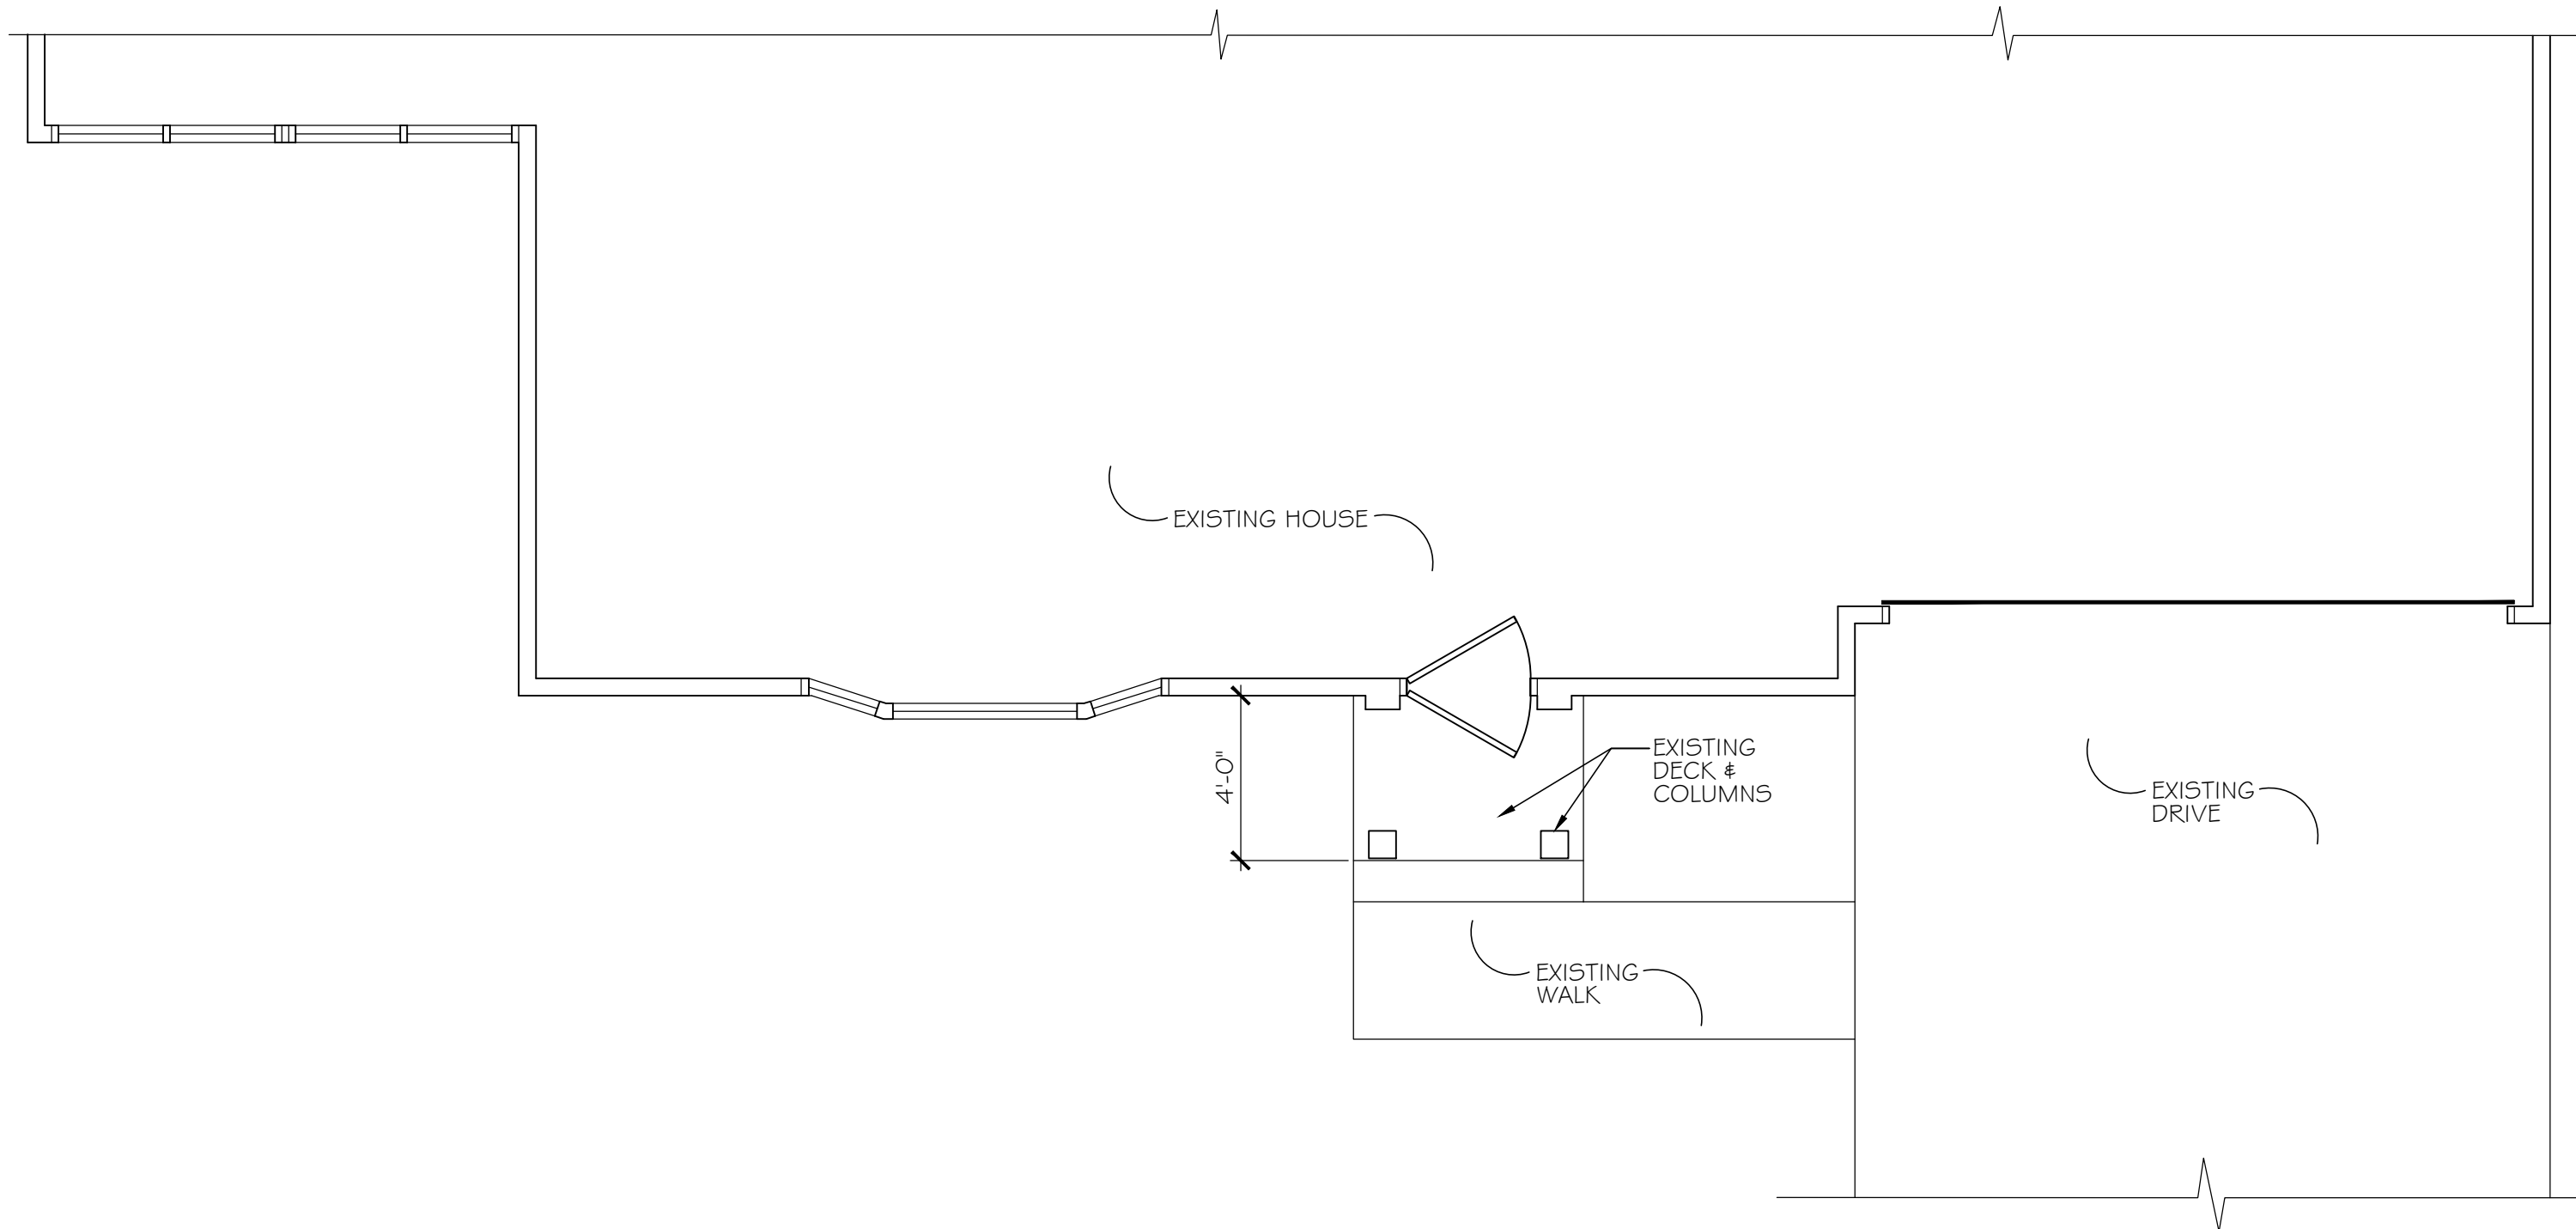

EXISTING FLOOR PLAN

SCALE: $\frac{1}{4}" = 1'-0"$



PLAN NORTH

EXISTING FLOOR PLAN

Mead House - Front Porch Addition


1352 Eriewood Drive
Rocky River, Ohio 44116

JOHN FAILE ARCHITECTURAL CONSULTING, LLC

John Faile Architectural Consulting, LLC
31413 Drake Drive
Bay Village, Ohio 44140
email: jfaile.arch@gmail.com

DATE: 1-31-2024

A-0.1

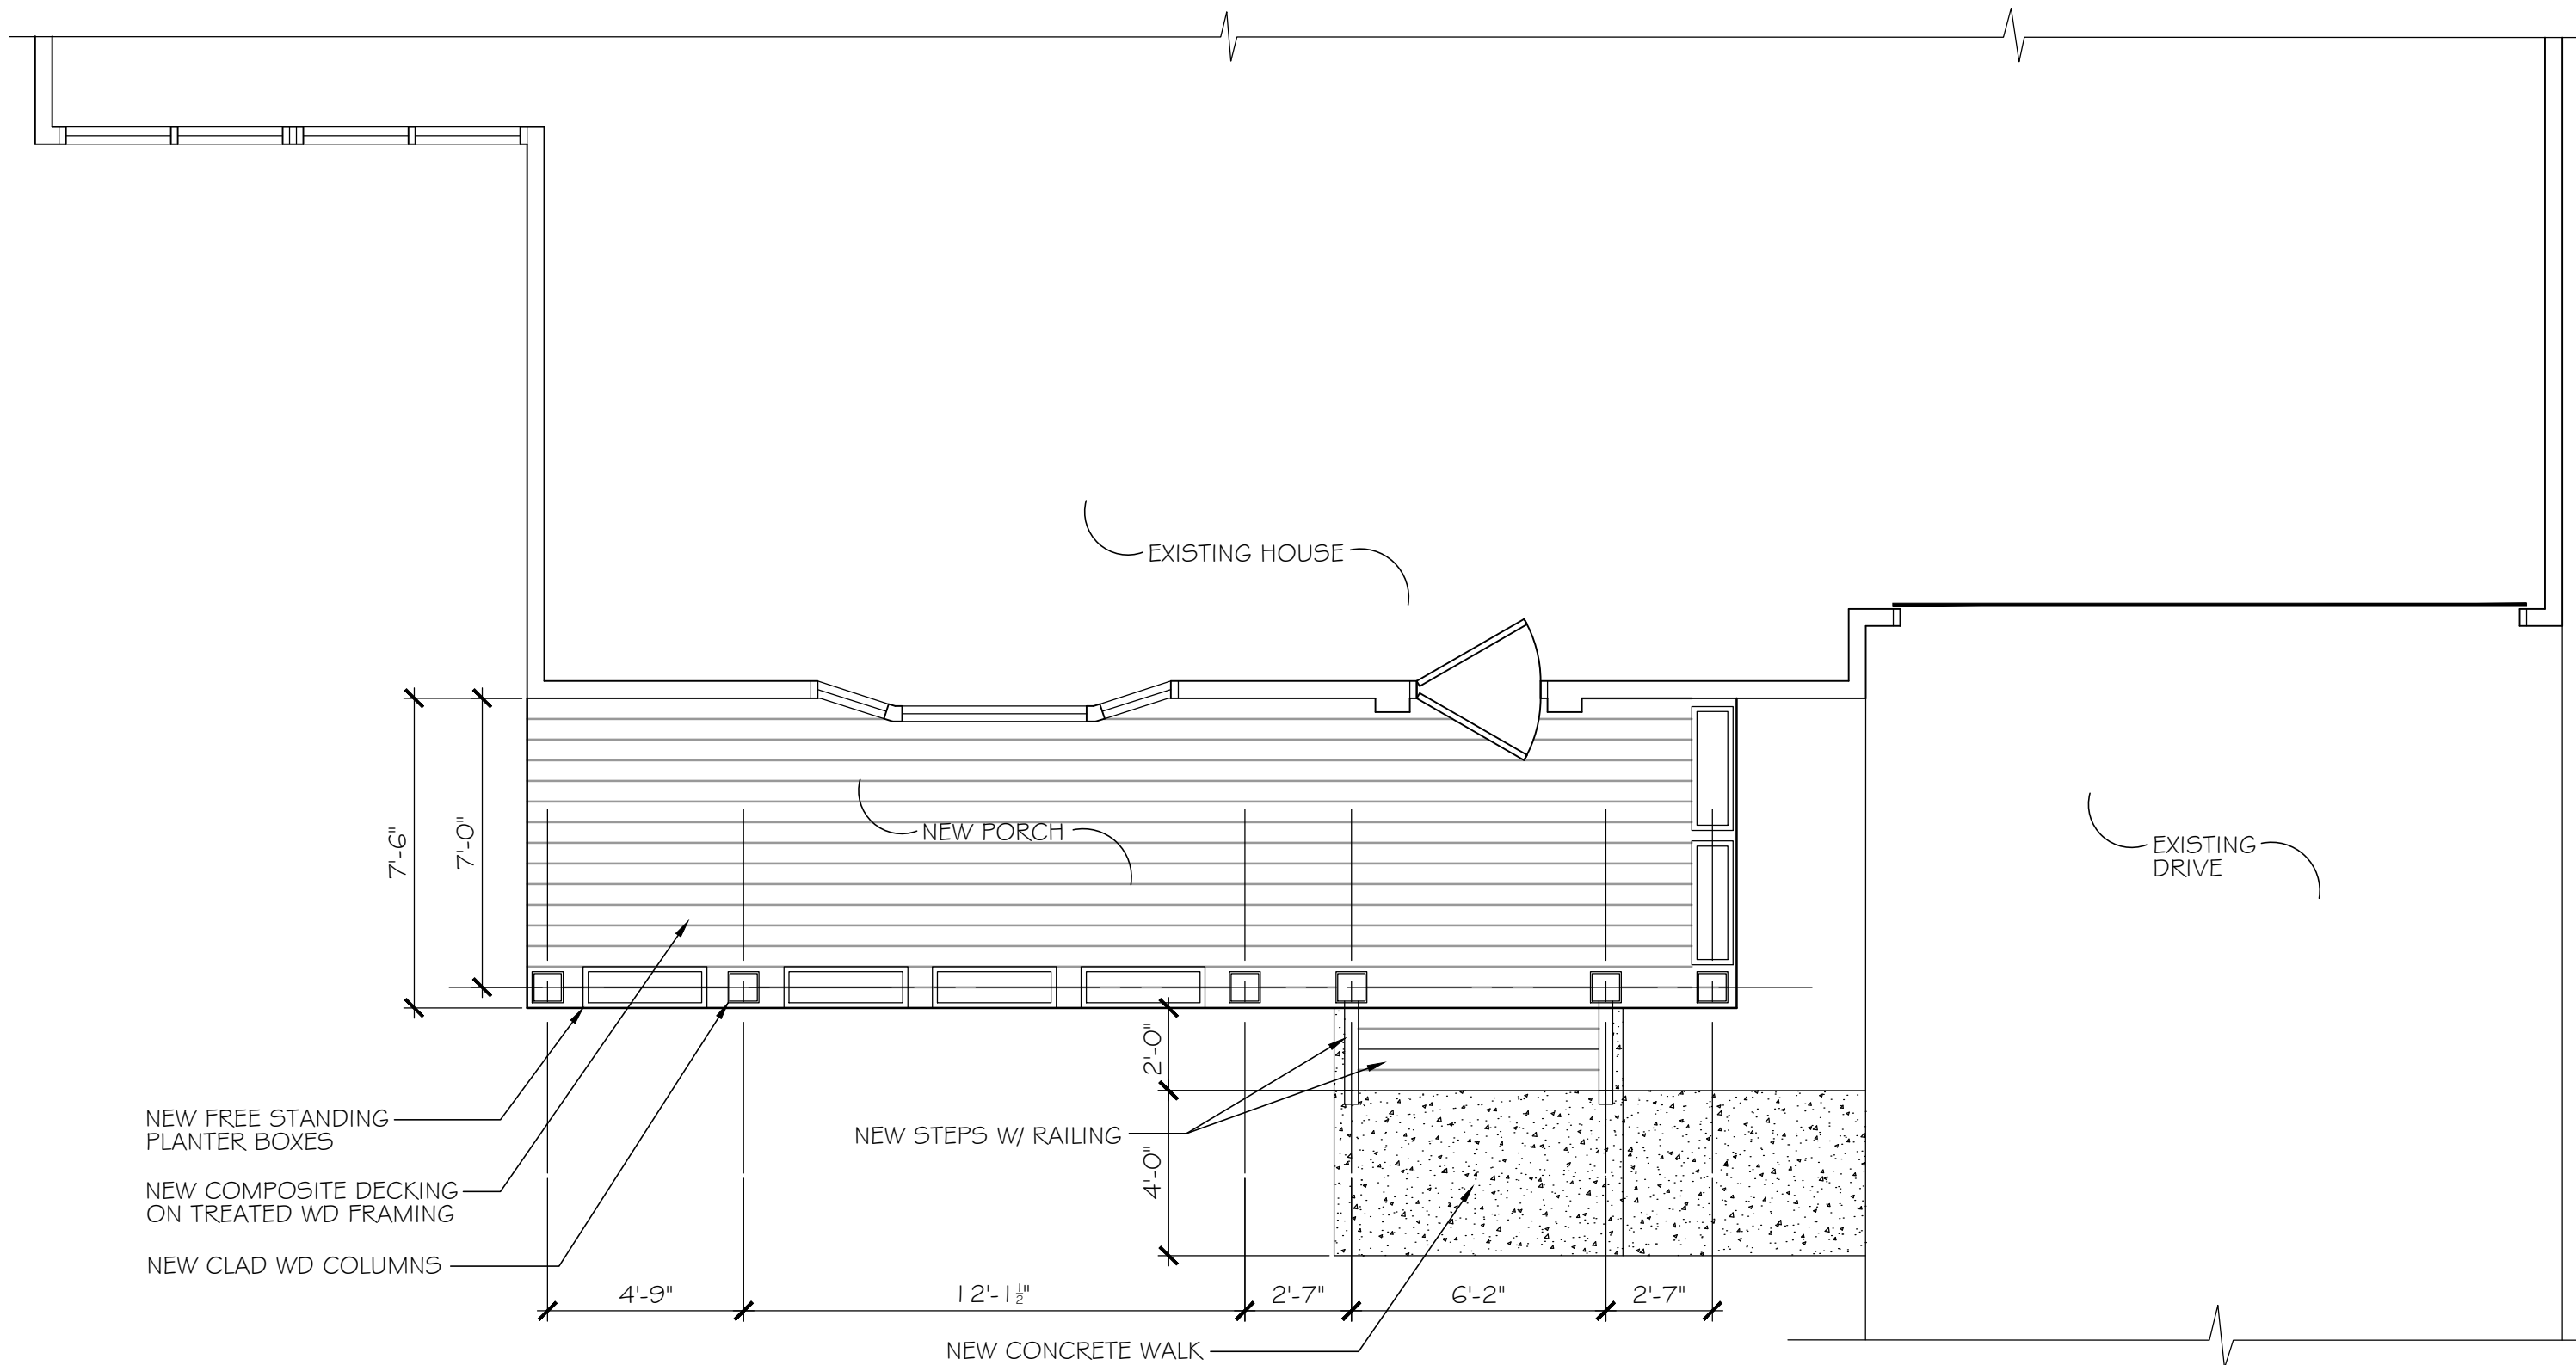

PROPOSED FLOOR PLAN

SCALE: 1/4" = 1'-0"



PLAN NORTH

PROPOSED FLOOR PLAN

Mead House - Front Porch Addition

1352 Eriewood Drive
Rocky River, Ohio 44116

JOHN FAILE ARCHITECTURAL CONSULTING, LLC

John Faile Architectural Consulting, LLC
31413 Drake Drive
Bay Village, Ohio 44140
email: jfaile.arch@gmail.com

DATE: 1-31-2024

A-1.1



PROPOSED EAST ELEVATION

SCALE: $\frac{1}{4}" = 1'-0"$

PROPOSED EAST ELEVATION

Mead House - Front Porch Addition


1352 Eriewood Drive
Rocky River, Ohio 44116

JOHN FAILE ARCHITECTURAL CONSULTING, LLC

John Faile Architectural Consulting, LLC
31413 Drake Drive
Bay Village, Ohio 44140
email: jfaile.arch@gmail.com

DATE: 1-31-2024

A-1.2

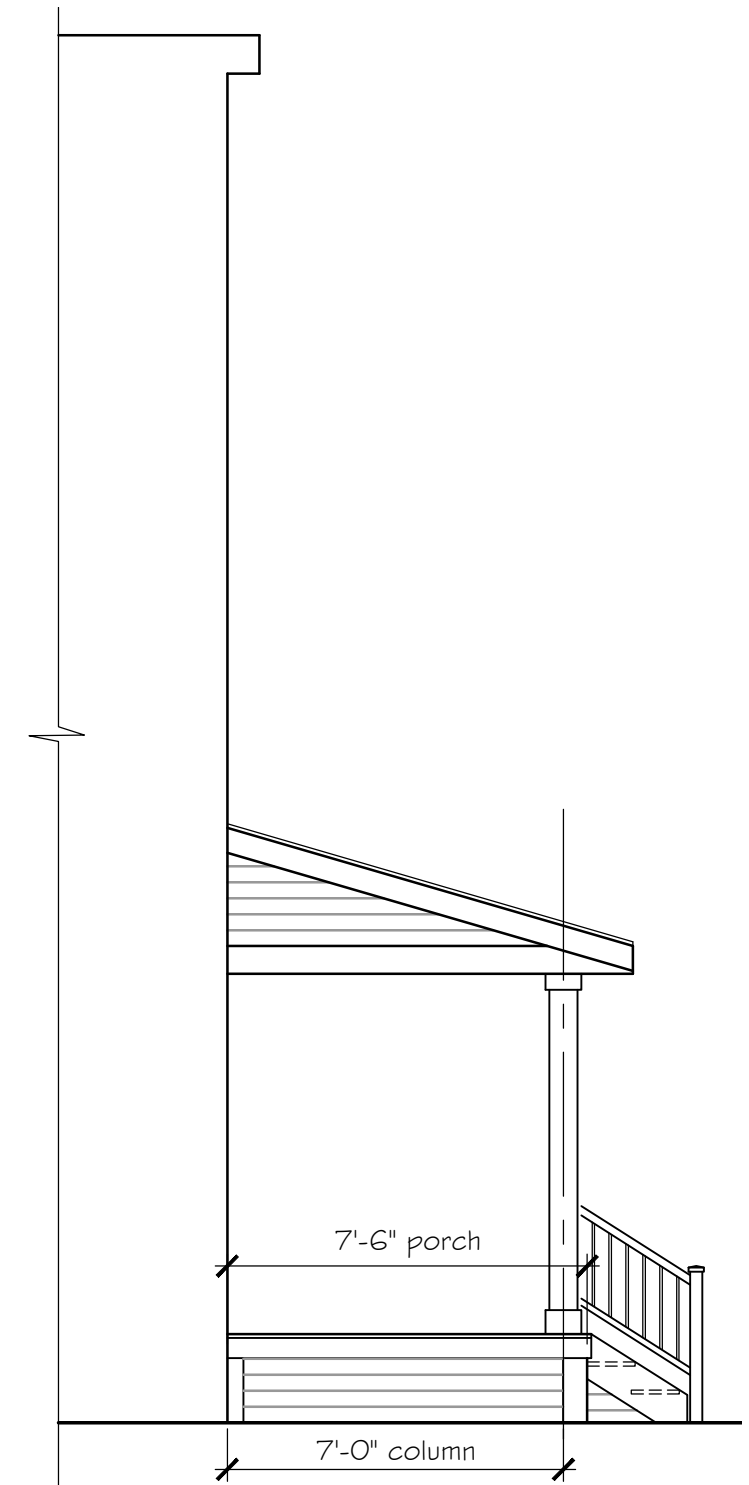

**PROPOSED SOUTH ELEVATION
NORTH ELEVATION SIMILAR**

SCALE: $\frac{1}{4}" = 1'-0"$

PROPOSED SOUTH ELEVATION/ NORTH ELEVATION SIMILAR

Mead House - Front Porch Addition

1352 Eriewood Drive
Rocky River, Ohio 44116

John Faile Architectural Consulting, LLC
31413 Drake Drive
Bay Village, Ohio 44140
email: jfaile.arch@gmail.com

JOHN FAILE ARCHITECTURAL CONSULTING, LLC

DATE: 1-31-2024

A-1.3



EXISTING SOUTH-EAST PERSPECTIVE
SCALE: NONE



EXISTING NORTH-EAST PERSPECTIVE
SCALE: NONE

EXISTING EXTERIOR PERSPECTIVES

Mead House - Front Porch Addition

1352 Eriewood Drive
Rocky River, Ohio 44116

John Faile Architectural Consulting, LLC
31413 Drake Drive
Bay Village, Ohio 44140
email: jfaile.arch@gmail.com

JOHN FAILE ARCHITECTURAL CONSULTING, LLC

DATE: 1-31-2024

PHOTOS