


FRONT ELEVATION - PROPOSED

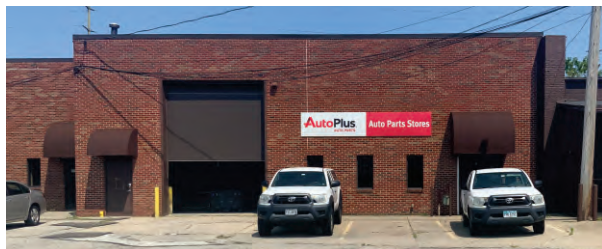

FRONT ELEVATION - EXISTING

DIBOND PANEL

- QTY.1 (MADE OF 2 SEPARATE PANELS)
- 3mm DIBOND PANEL
- ALL GRAPHICS TO BE DIGITALLY PRINTED VINYL WITH MATTE LAMINATE
- BACKGROUND IS WHITE
- RED TO MATCH PANTONE 485

45 sq. ft.

**REMOVE ALL EXISTING
PANEL SIGNAGE, DISPOSE
AND INSTALL NEW**

****SEE ART2 FOR**
WINDOW VINYL DETAIL.**

**LANDLORD
OR AGENT
SIGNATURE
HERE**

Please sign & return drawing/s to **FASTSIGNS**
Signature below indicates approval of **BOTH** design & placement of sign/s
X _____ DATE _____

DRAWING IS NOT TO SCALE BUT IS PROPORTIONATE

**FIELD VERIFY ALL MEASUREMENTS BEFORE BEGINNING ANY WORK.
INSTALLER TO VERIFY MOUNTING SURFACE PRIOR TO INSTALLATION.**

FASTSIGNS
Central Canton

ACCOUNT:
FMP

FILE:

245000-ART1

REPRESENTATIVE:
Monica Taylor

ADDRESS:
19950 Ingersoll Dr, Rocky
River, OH 44116

ORIGINAL DRAWING DATE: 1/24/24

SCALE:
NTS

REV. #1 BY:

REV. DATE

REVISION NOTES:

REV. #2 BY:

REV. DATE

REVISION NOTES:

REV. #3 BY:


REV. DATE

REVISION NOTES:

DRAWN BY: S. Dicks

REVISED BY:

THIS DRAWING IS THE
PROPERTY OF FASTSIGNS
INTERNATIONAL, INC.
THE BORROWER AGREES, IT
SHALL NOT BE REPRODUCED,
COPIED OR DISPOSED OF,
DIRECTLY OR INDIRECTLY,
NOR USED FOR ANY
PURPOSE WITHOUT

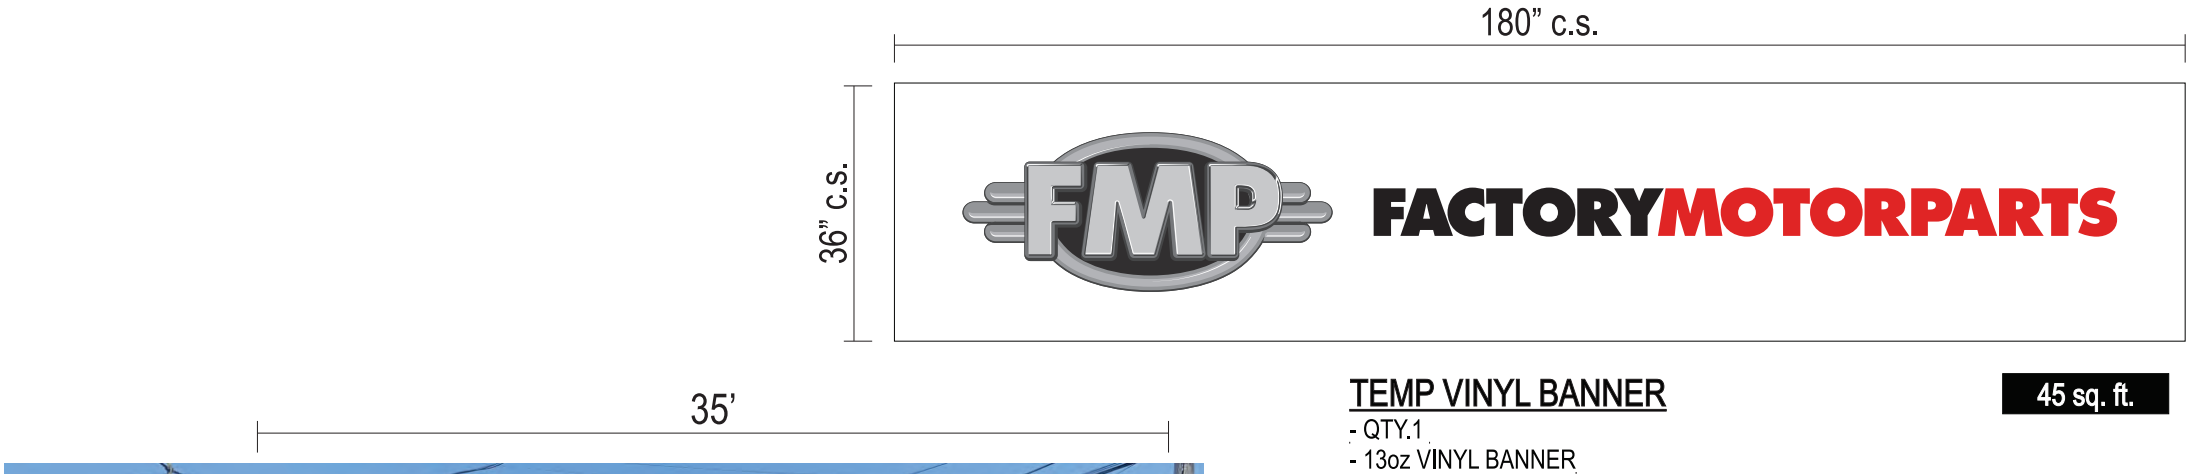

FRONT ELEVATION - PROPOSED



FRONT ELEVATION - EXISTING

REMOVE ALL EXISTING
PANEL SIGNAGE, DISPOSE
AND TEMP BANNER.

SEE ART2 FOR
DOOR VINYL DETAIL.

LANDLORD
OR AGENT
SIGNATURE
HERE

Please sign & return drawing/s to **FASTSIGNS**
Signature below indicates approval of BOTH design & placement of sign/s
X
DATE

DRAWING IS NOT TO SCALE BUT IS PROPORTIONATE

FIELD VERIFY ALL MEASUREMENTS BEFORE BEGINNING ANY WORK.
INSTALLER TO VERIFY MOUNTING SURFACE PRIOR TO INSTALLATION.

FASTSIGNS
Central Canton

ACCOUNT:
FMP

FILE:
245000-ART3

REPRESENTATIVE:
Monica Taylor

ADDRESS:
19950 Ingersoll Dr, Rocky
River, OH 44116

ORIGINAL DRAWING DATE: 1/24/24

SCALE:
NTS

REV. #1 BY: REV. DATE

REVISION NOTES:

REV. #2 BY: REV. DATE

REVISION NOTES:

REV. #3 BY: REV. DATE

REVISION NOTES:

DRAWN BY: S. Dicks

REVISED BY:

THIS DRAWING IS THE
PROPERTY OF FASTSIGNS
INTERNATIONAL, INC.
THE BORROWER AGREES, IT
SHALL NOT BE REPRODUCED,
COPIED OR DISPOSED OF,
DIRECTLY OR INDIRECTLY,
NOR USED FOR ANY
PURPOSE WITHOUT