


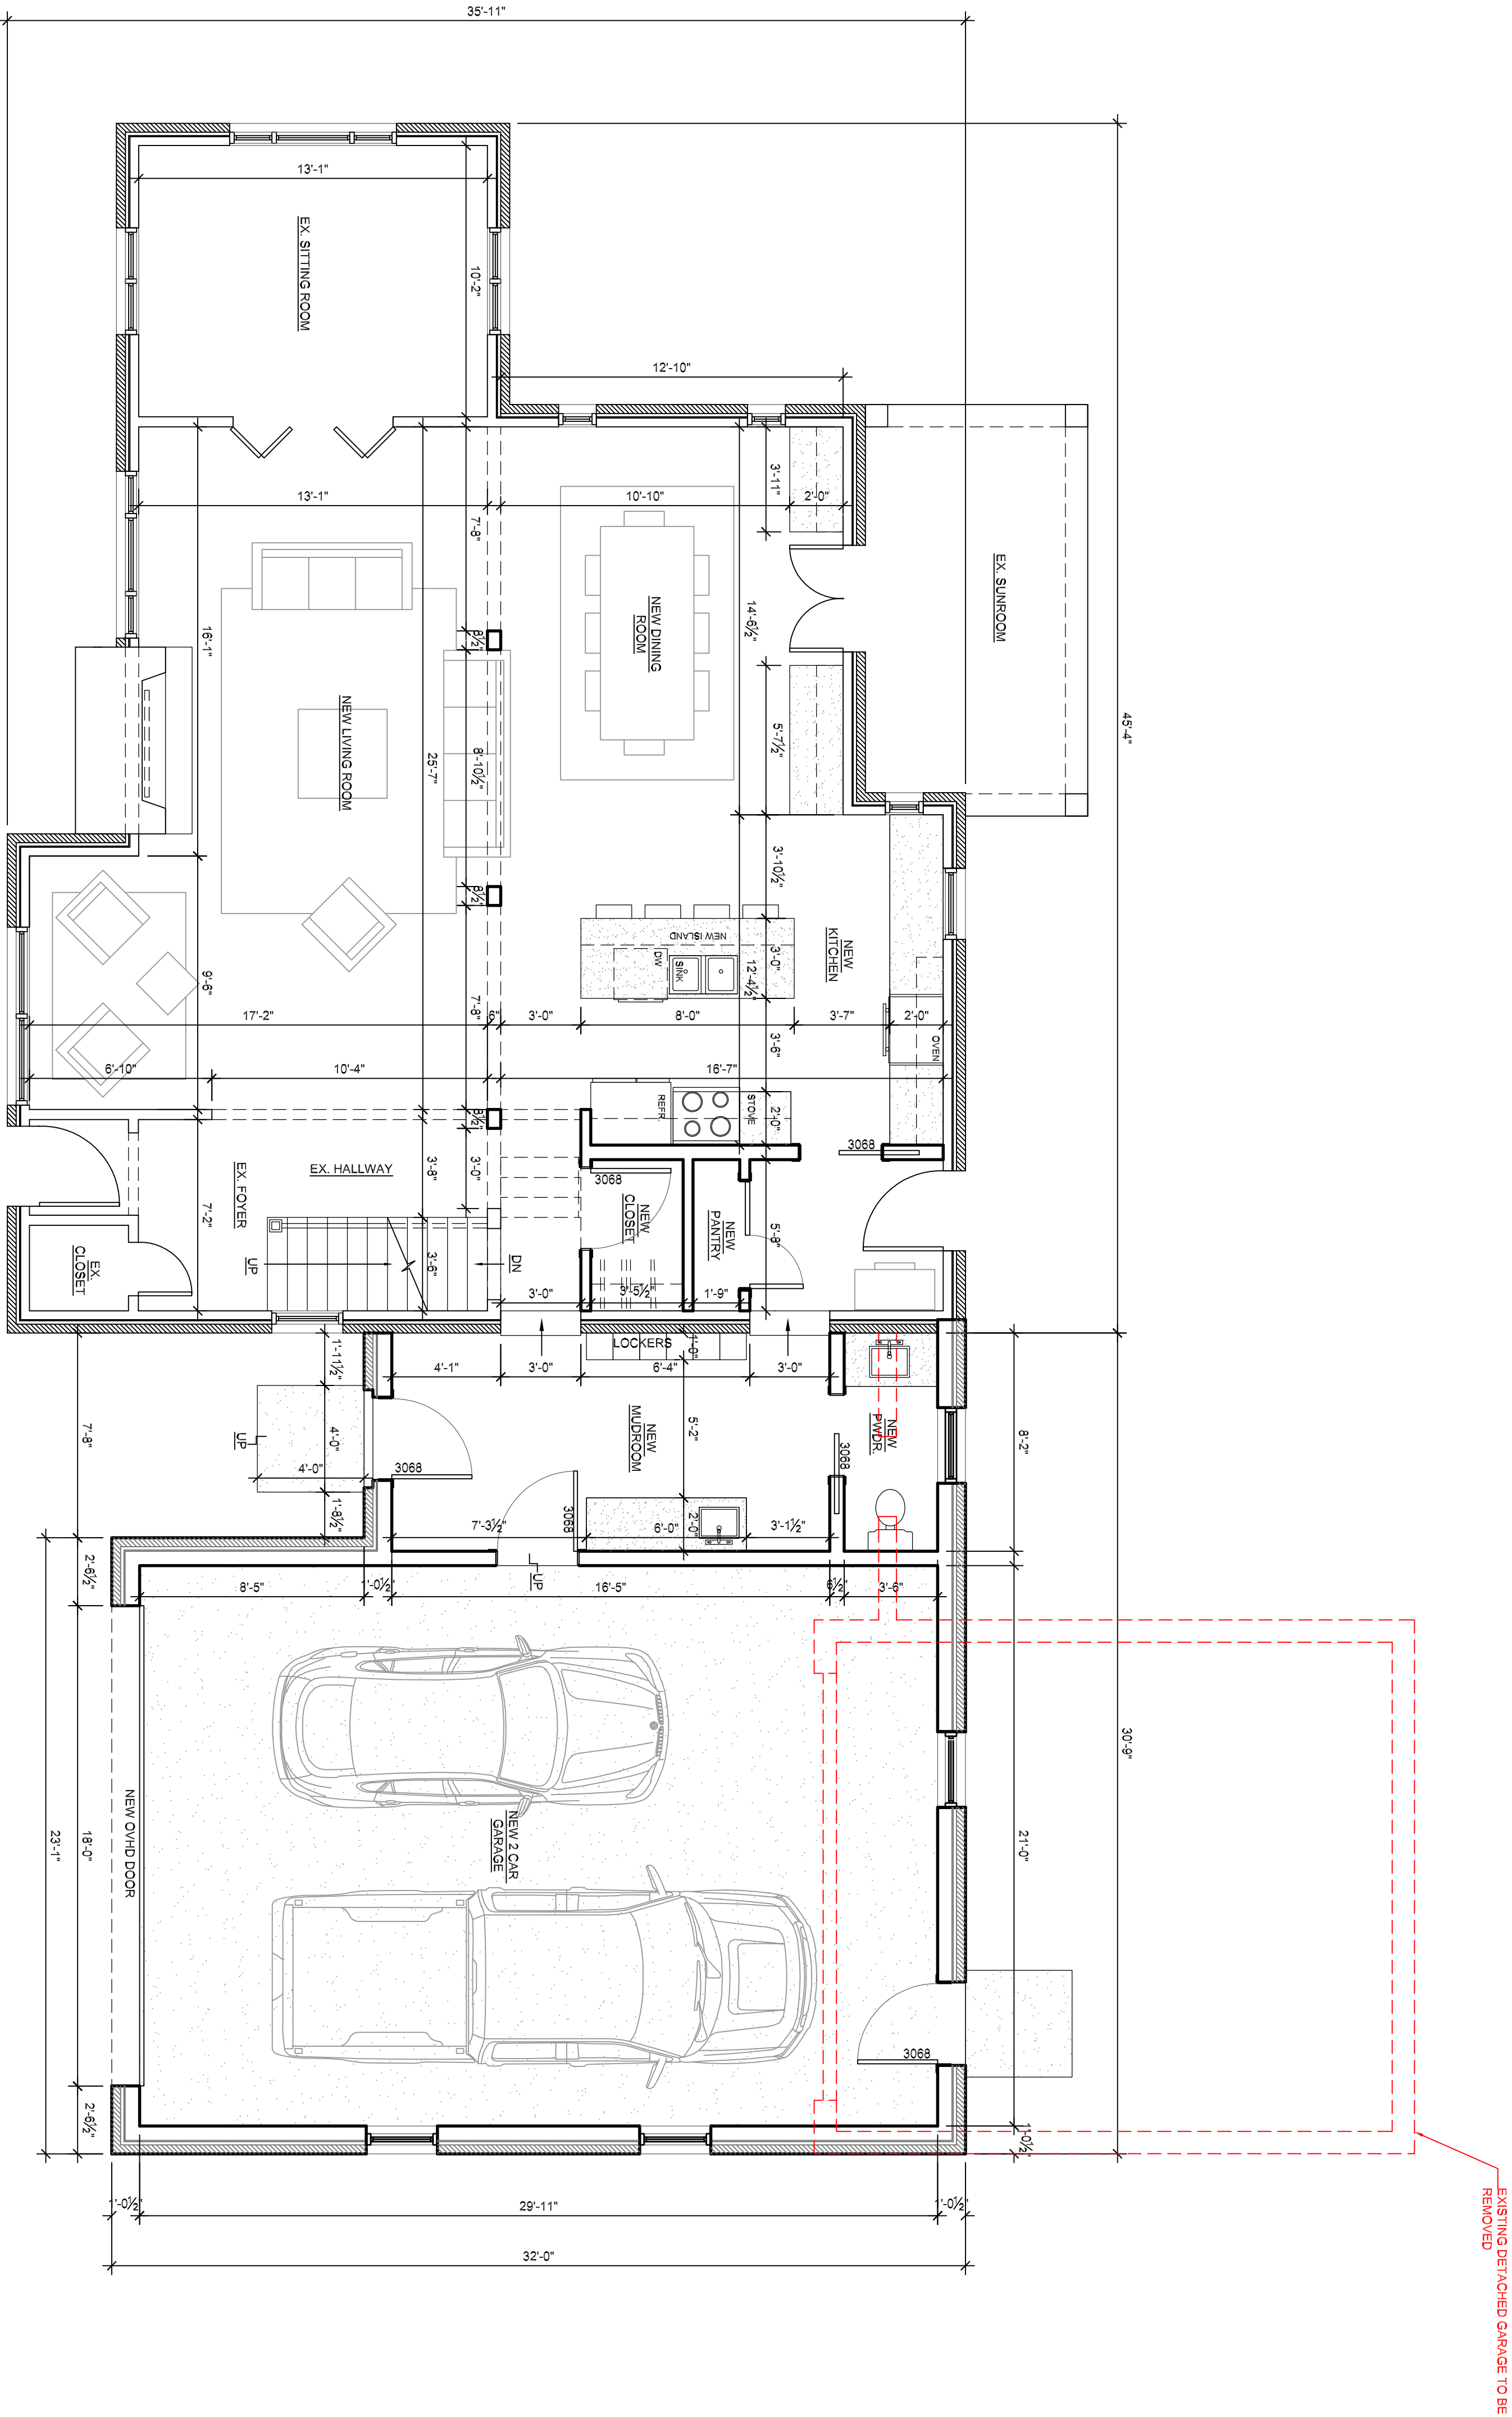

1 PROPOSED FIRST FLOOR PLAN
SCALE: 1/8" = 1'-0"
ADDITION 97282 PT.



EXISTING DETACHED GARAGE TO BE
REMOVED



LS ARCHITECTS
22082 LORAIN ROAD
FAIRVIEW PARK, OHIO 44126
PHONE 26-403-9654 FAX 440-716-8837

LEON S. SAMRAT
LICENSE# 19053
EXPIRATION DATE 12/31/2023

ALTERATIONS FOR:
21957 AVALON LLC.
21957 AVALON DR.
ROCKY RIVER, OH

JOB NO. 24-162

DATE: 07.29.2024

ISSUE: REVIEW

SHEET:

A-1.1

REV. DATE