

REV	DATE


LS ARCHITECTS
22082 LORAIN ROAD
FAIRVIEW PARK, OHIO 44126
PHONE 26-403-9654 FAX 440-716-8837



LEON S. SAMPAT
LICENSE# 19053
EXPIRATION DATE 1/23/2025


ALTERATIONS FOR:
21957 AVALON LLC.
21957 AVALON DR.
ROCKY RIVER, OH

JOB NO. 24-162
DATE: 07.29.2024
ISSUE: REVIEW
SHEET:
A-2.1

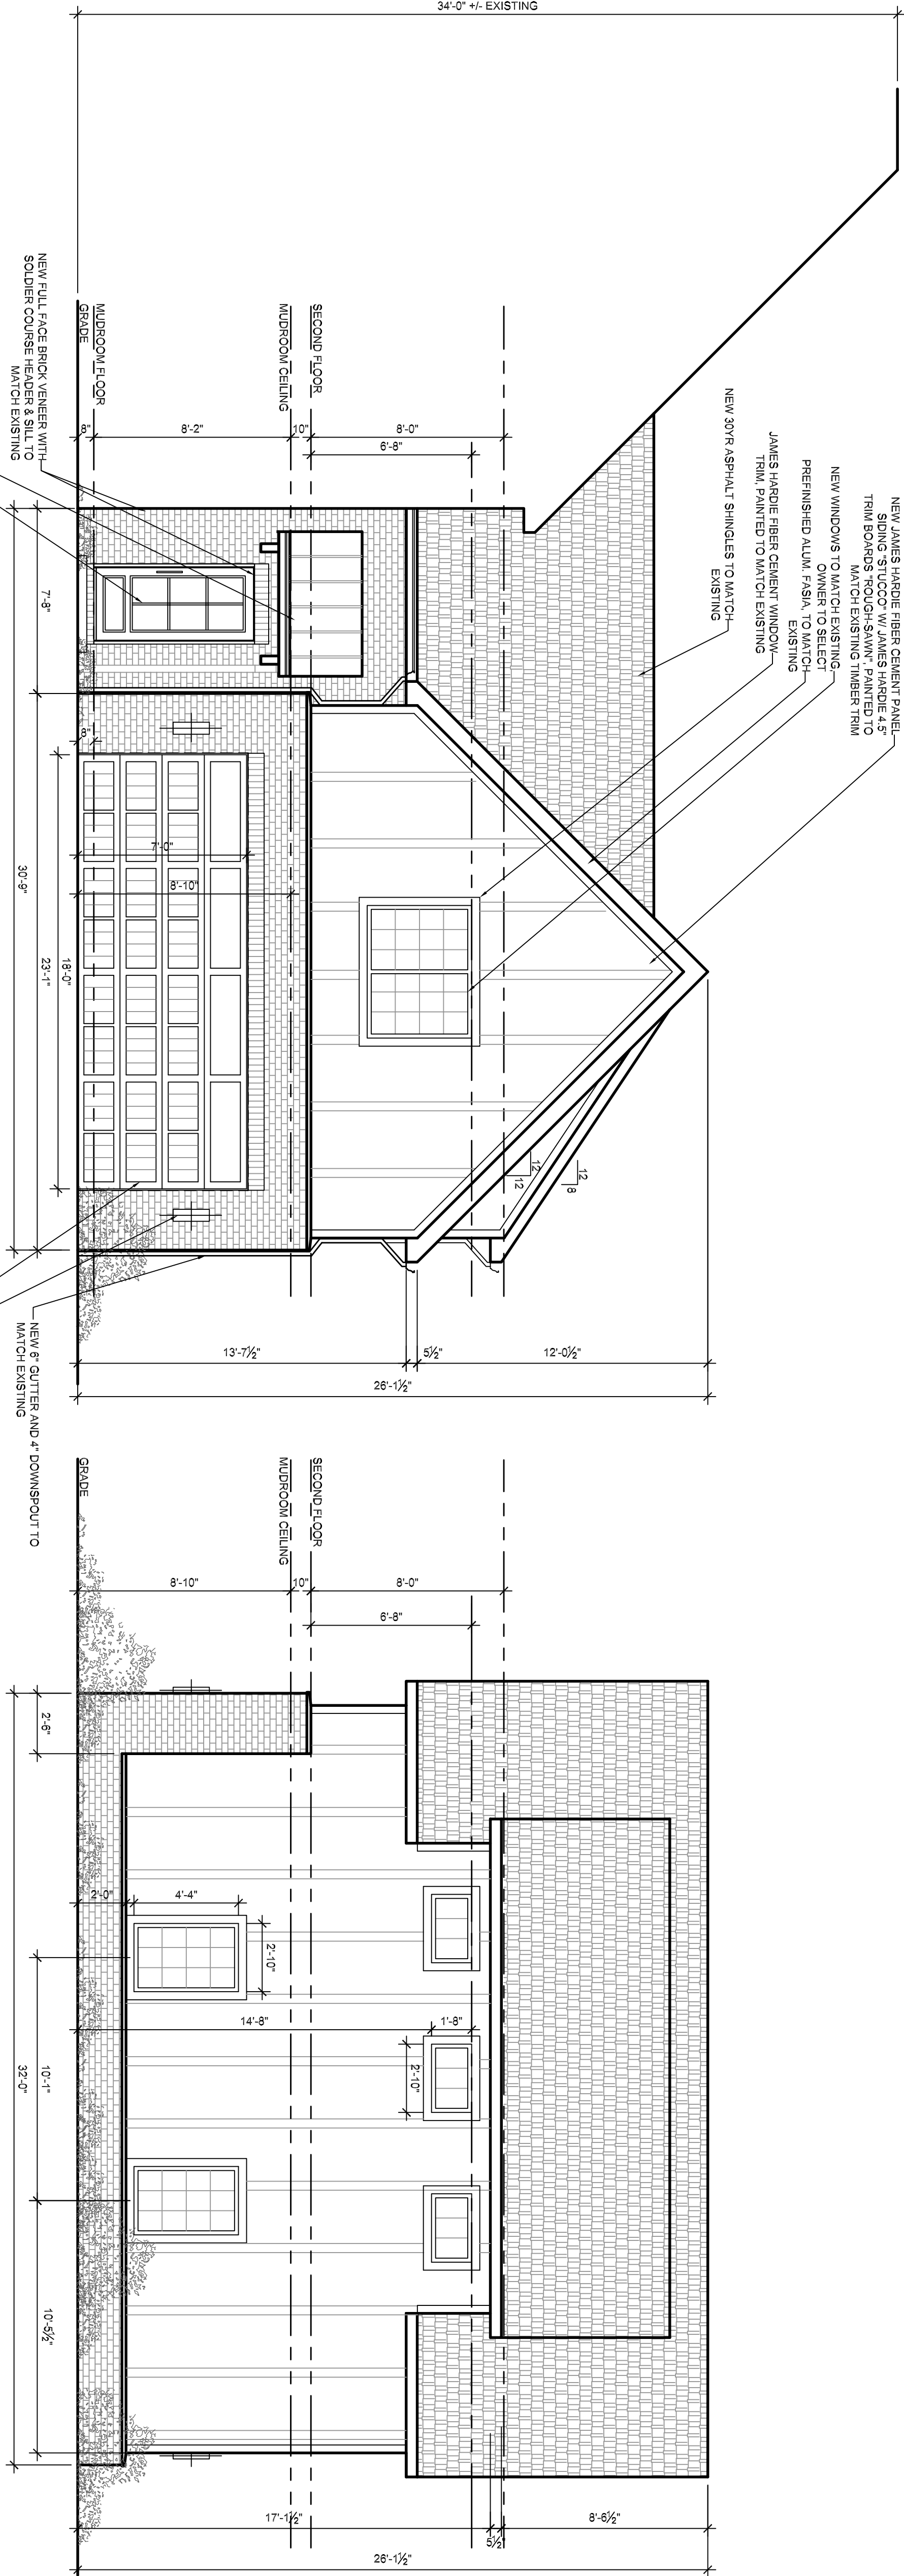

1 PROPOSED NORTH ELEVATION
SCALE: 1/4" = 1'-0"

2 PROPOSED WEST ELEVATION
SCALE: 1/4" = 1'-0"

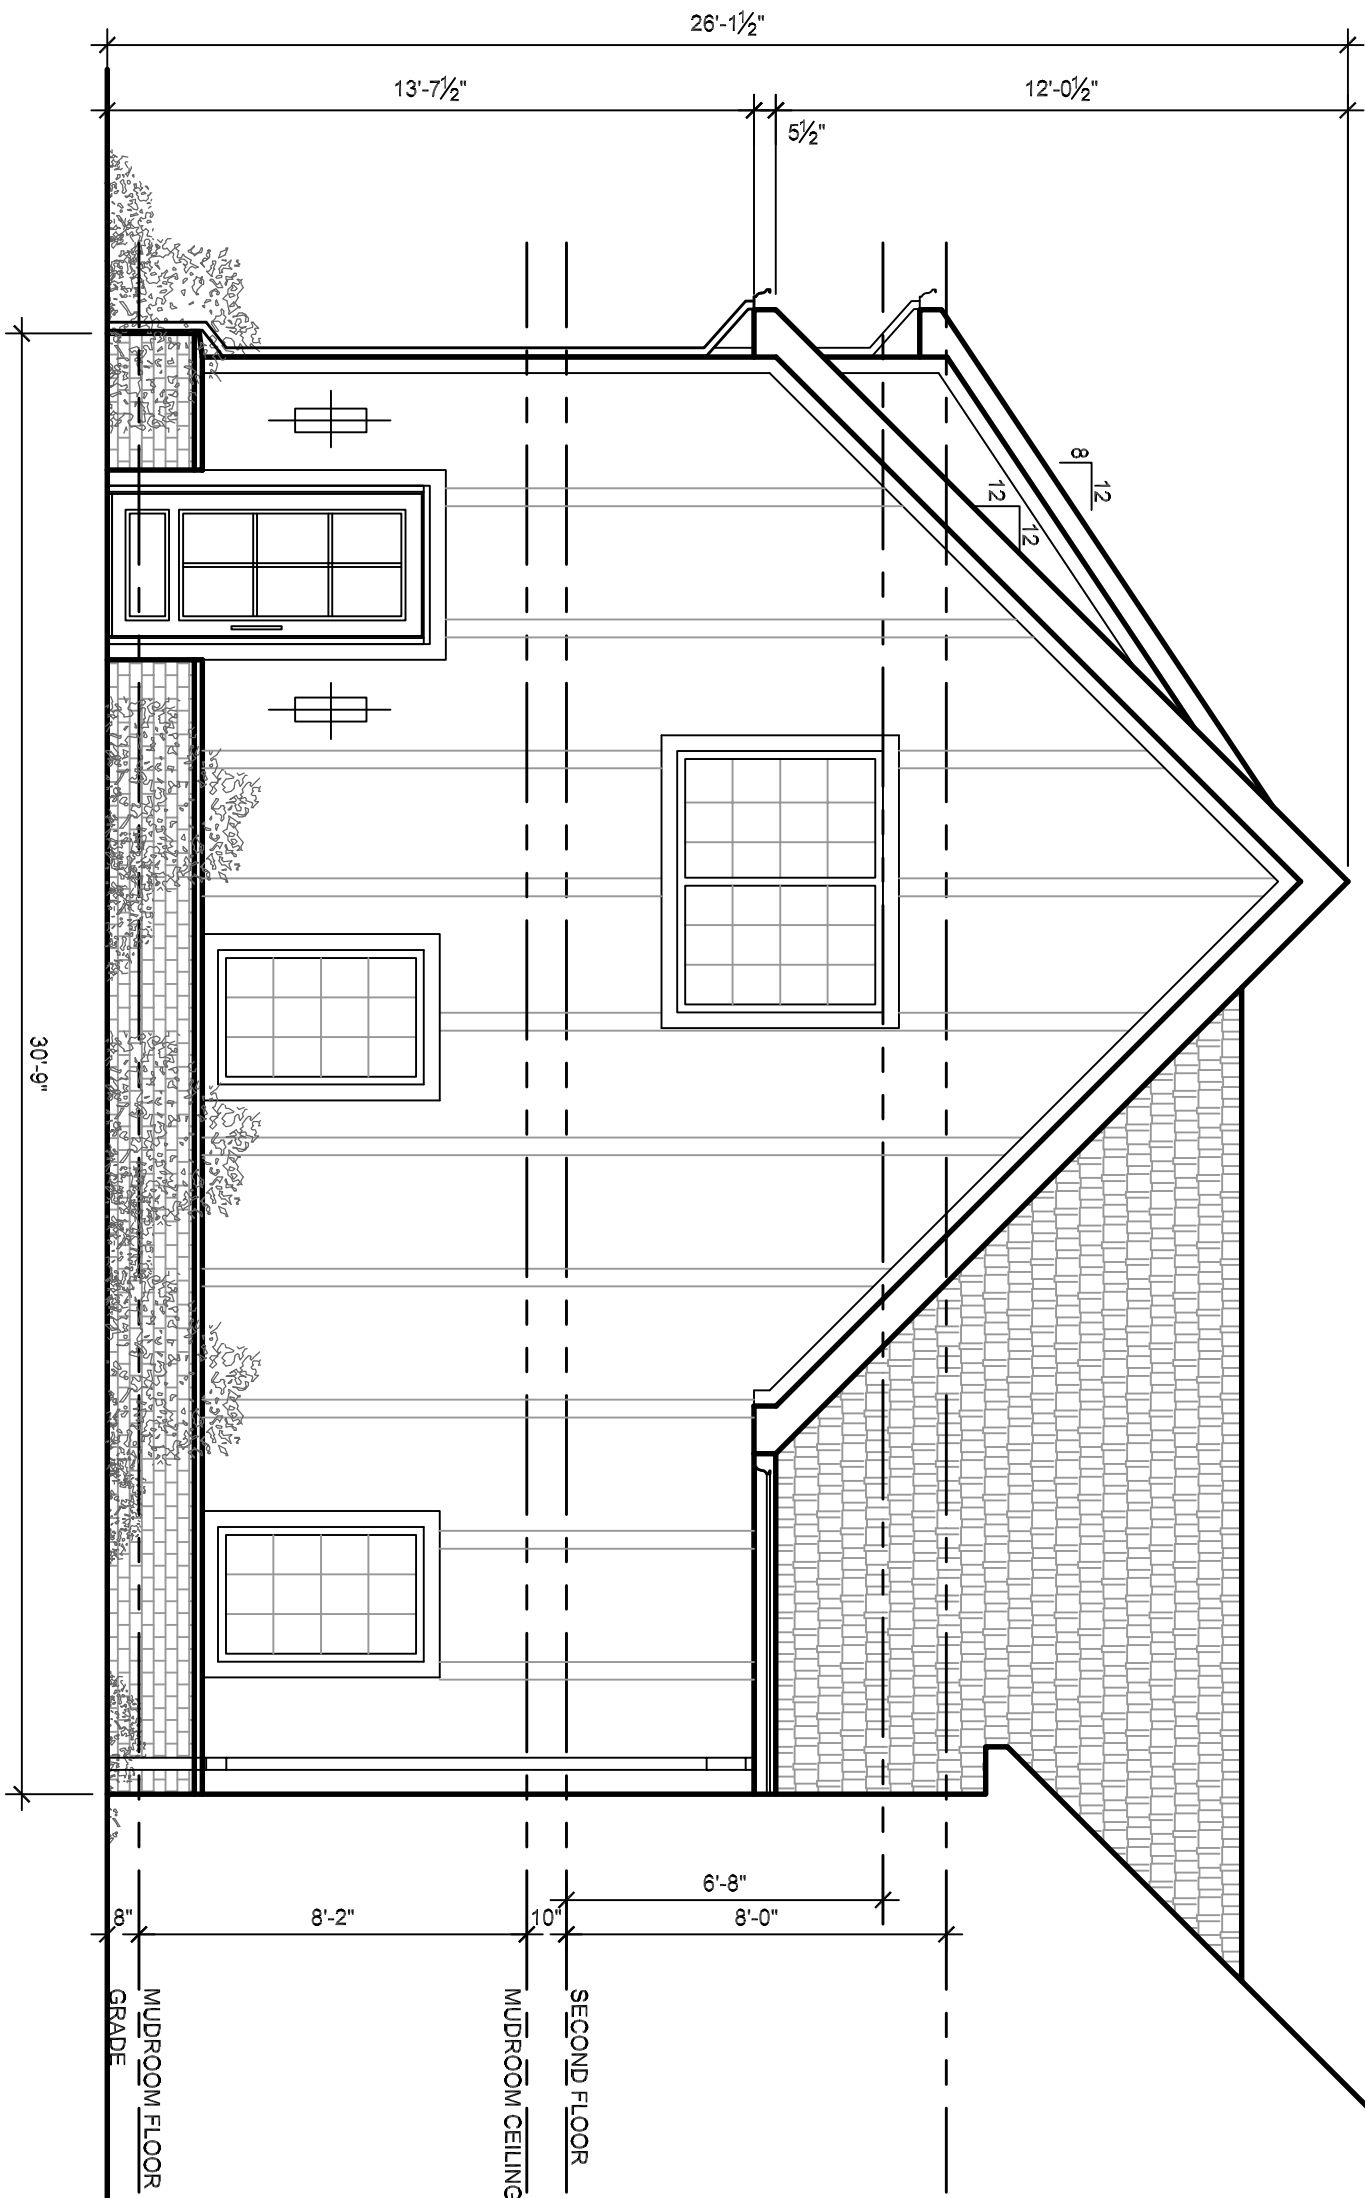

3 PROPOSED SOUTH ELEVATION
SCALE: 1/4" = 1'-0"