



19440 Frazier Drive Rocky River, Ohio

Rocky River, Ohio

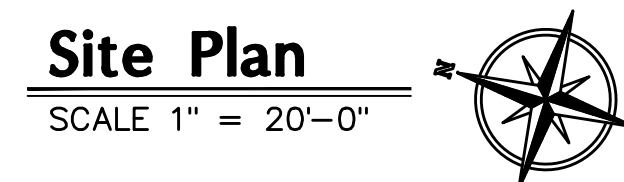

A-1 Plans & Elevations

A-2 Typical Wall Section & General Notes

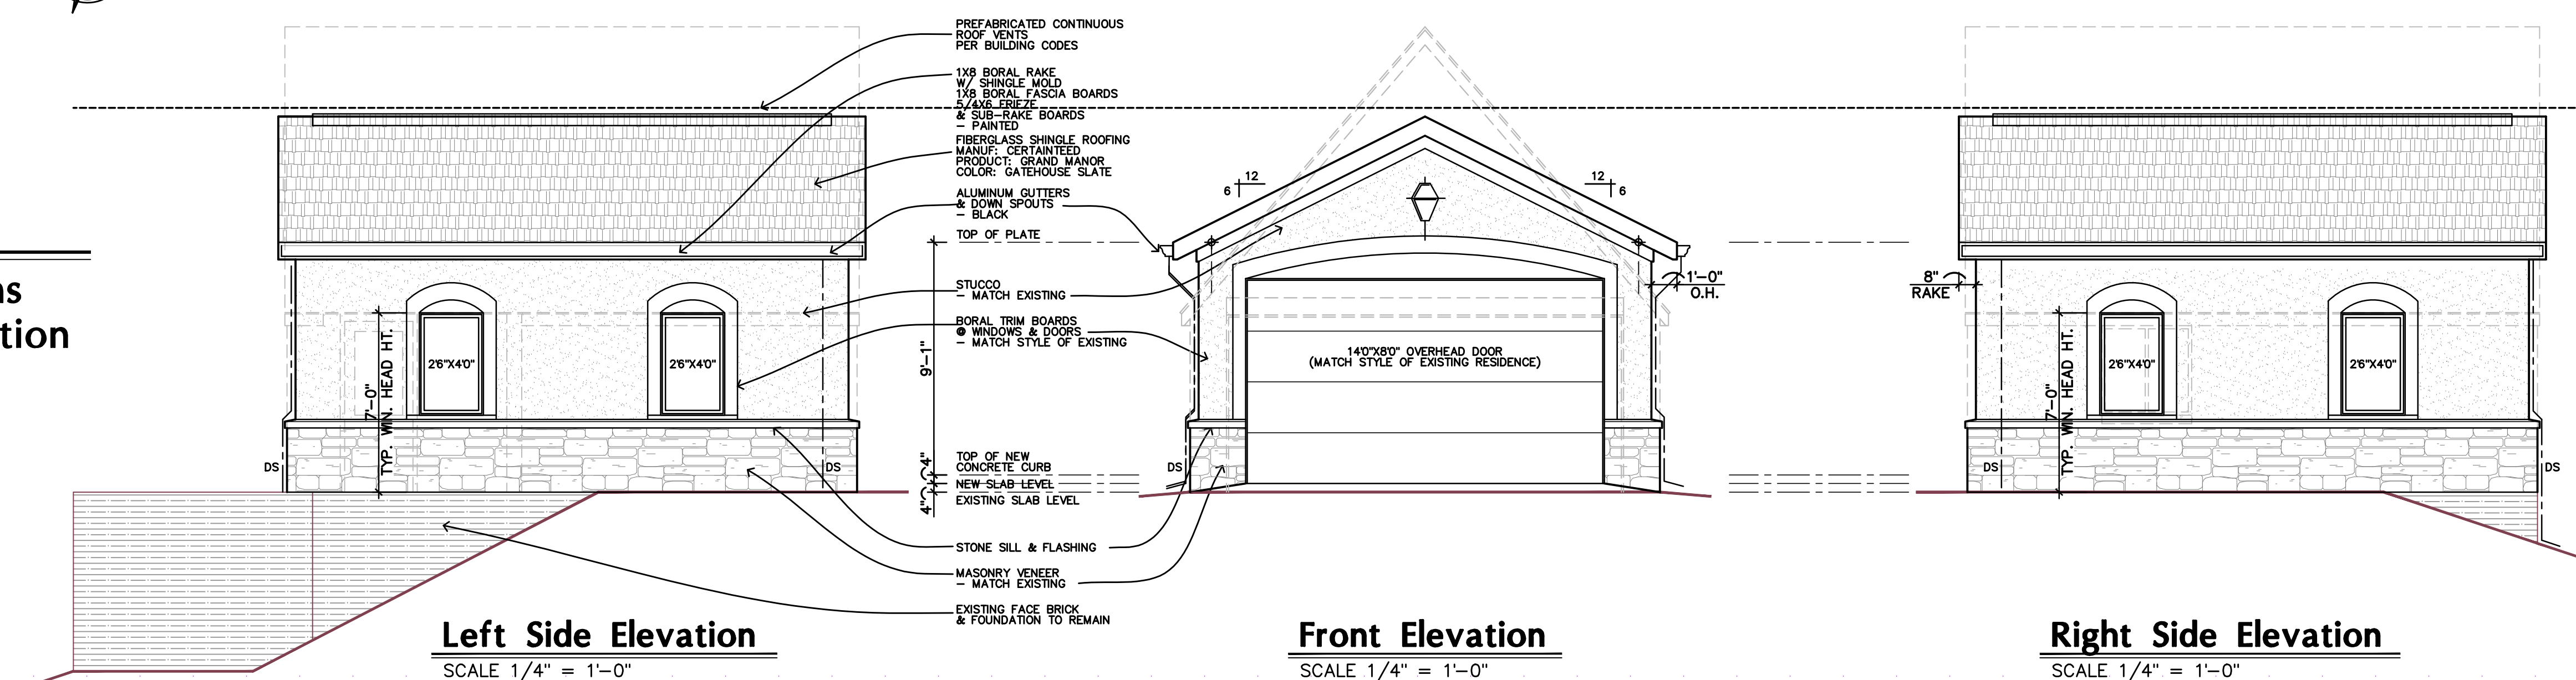

ISSUE:	
10-25-24 REVIEW	
11-18-24 REVIEW	
11-20-24 REVIEW	
12-2-24 REVIEW	
04-02-25 REVIEW	

Garage Reconstruction

Rocky River
19440 Frazier Drive
Ohio



Plans & Elevations

A-1

COPYRIGHT © 2024

PROJECT NO:	22-44
DRAWN BY:	BCK
CHECKED BY:	DTM