



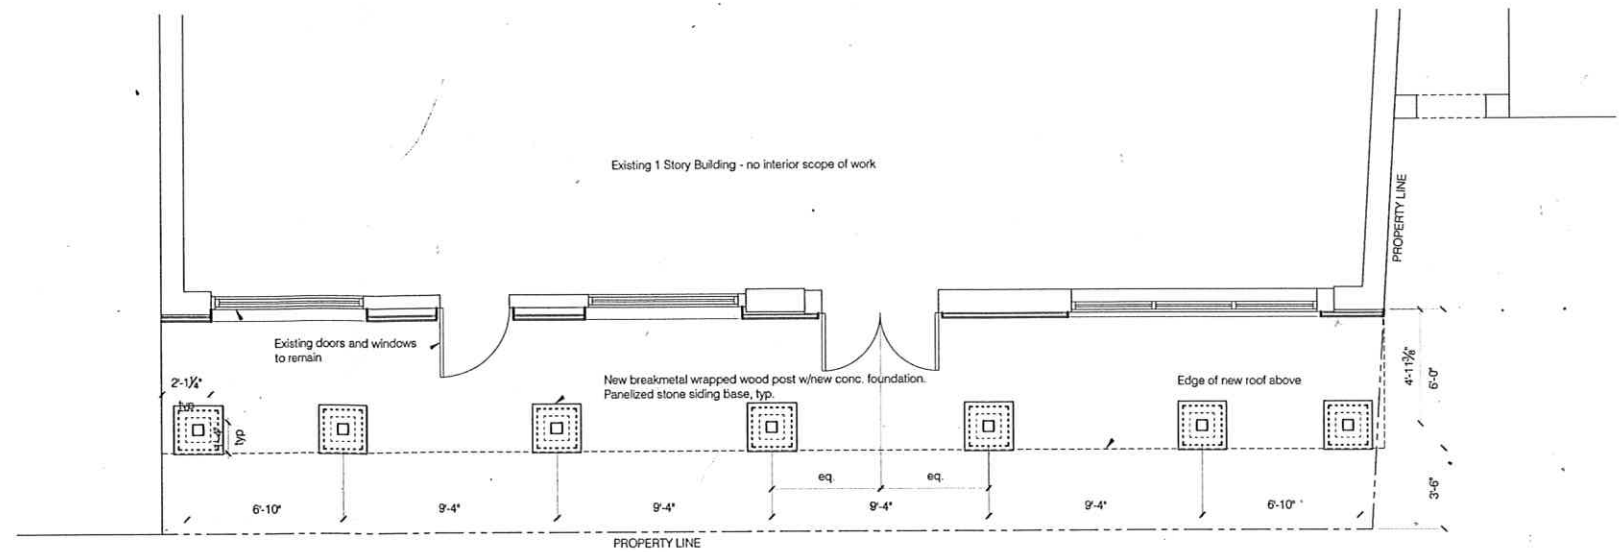

Proposed Site Plan
SCALE: 1/4" = 1'-0"

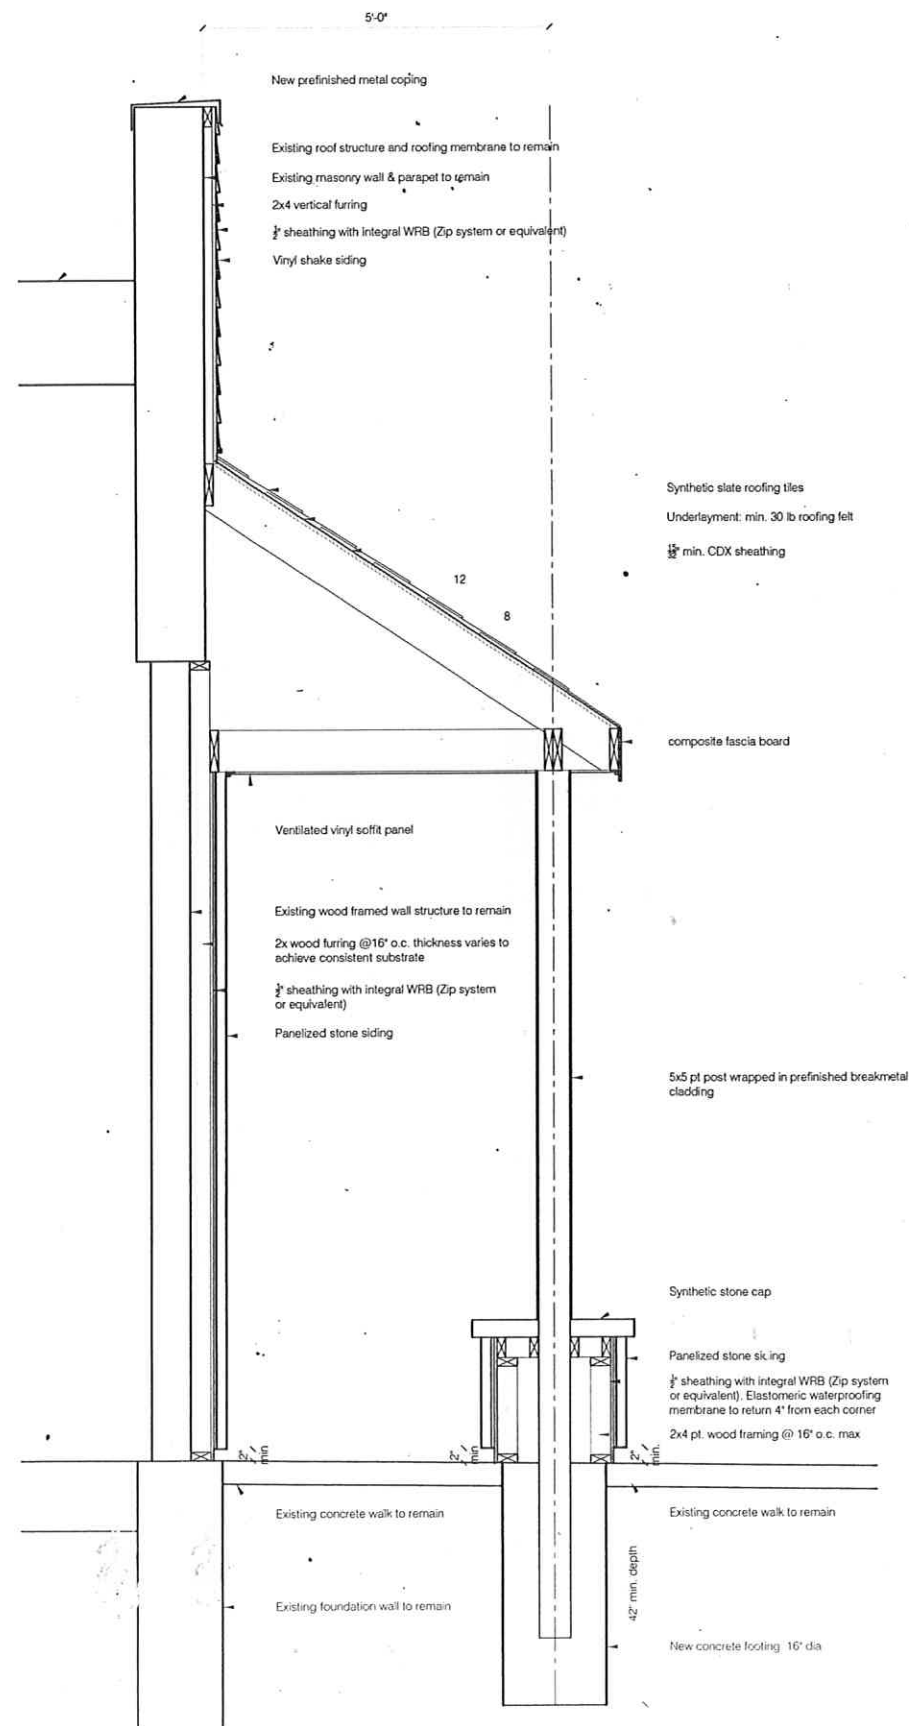

General Notes:

ISSUES:	DATE:
OWNER REVIEW	03-24-25

YOUNG DESIGN STUDIO
15614 Detroit Ave.
Lakewood, OH 44107
www.youngdesignstudio.com
p. 216.616.9212
Architecture | Interiors | Urban Design

Exterior Storefront Renovation

19126 Old Detroit Road
Rocky River, Ohio 44116

Drawing Title:

Construction Plan, Exterior Elevation, and Typ. a' Section


Drawn by: MBY
Checked by:



Vinyl Shake Siding
 Manufacturer: Certaineed
 Product Line: Northwoods
 Profile: Perfection 7" Shake
 Color: Sterling Gray



Sythetic Slate Tile
 Manufacturer: Brava
 Product Line: Slate Tile
 Profile: Standard Slate
 Color: Onyx

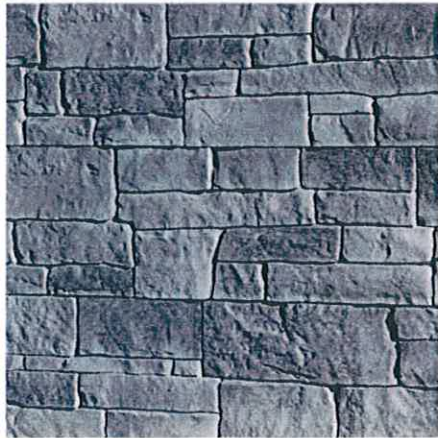

Panelized Stone Siding
 Manufacturer: Be on Stone
 Product Line: Classic Collection
 Color: Grapho Gray



Synthetic Stone Cap/Sills
 Manufacturer: Be on Stone
 Color: Gray



Coping, Breakmetal, Paint at Windows and Doors
 Color: Black

Proposed Materials



Context Photos



Existing Condition Photos

Proposed Materials,
 Context Photos, Existing
 Condition Photos