



SCALE: 1" = 20'-0"

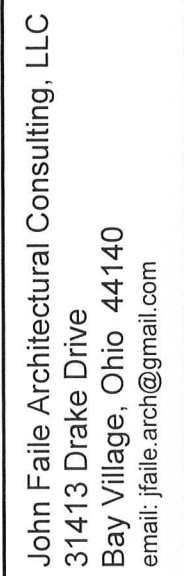


SP-1

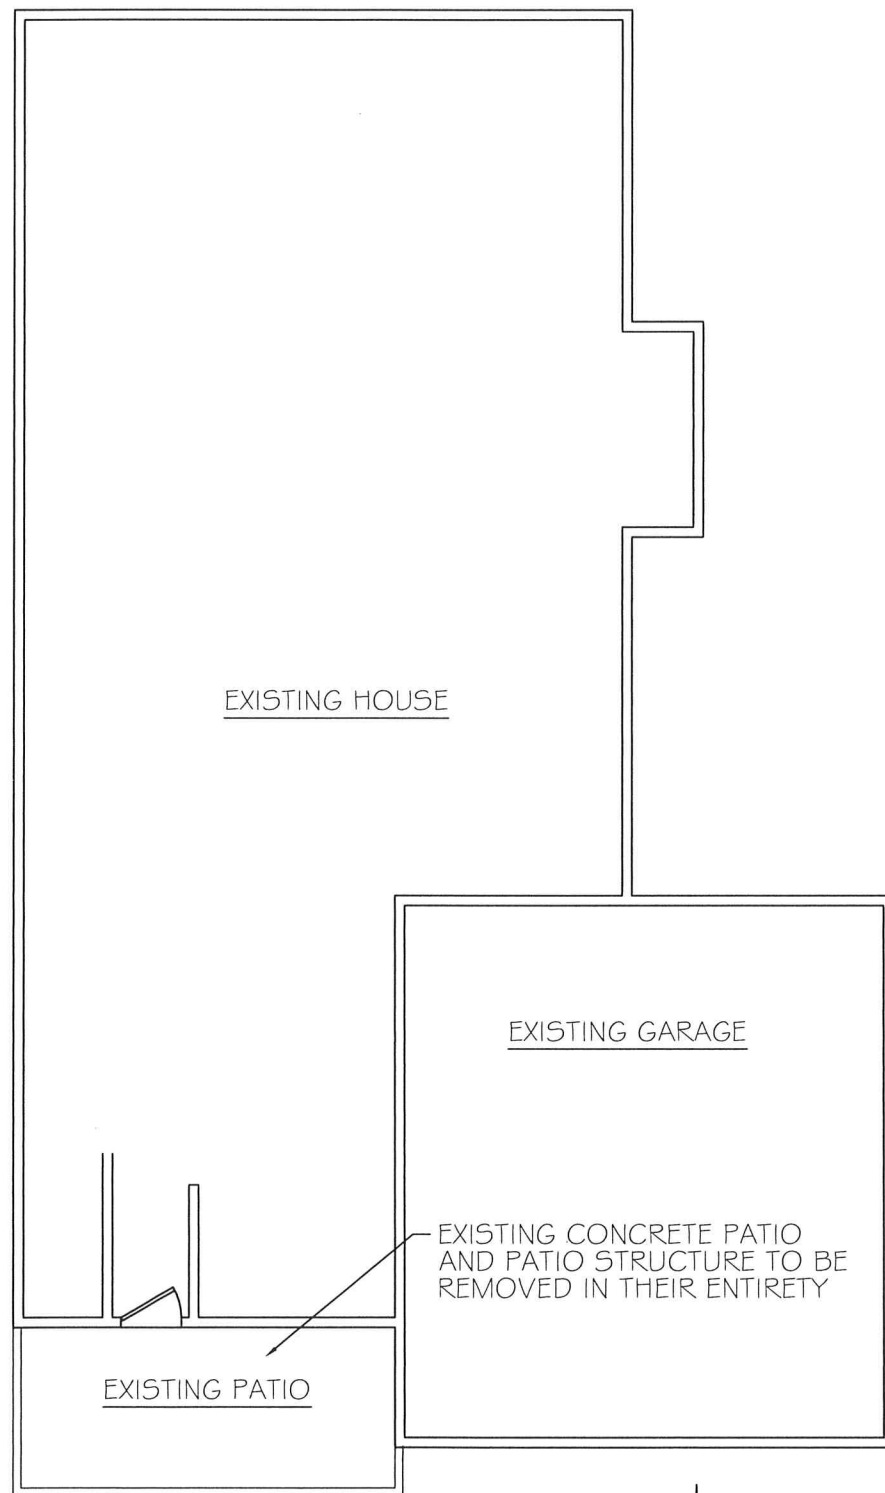

OVERALL FLOOR PLAN

SCALE: $\frac{1}{8}" = 1'-0"$

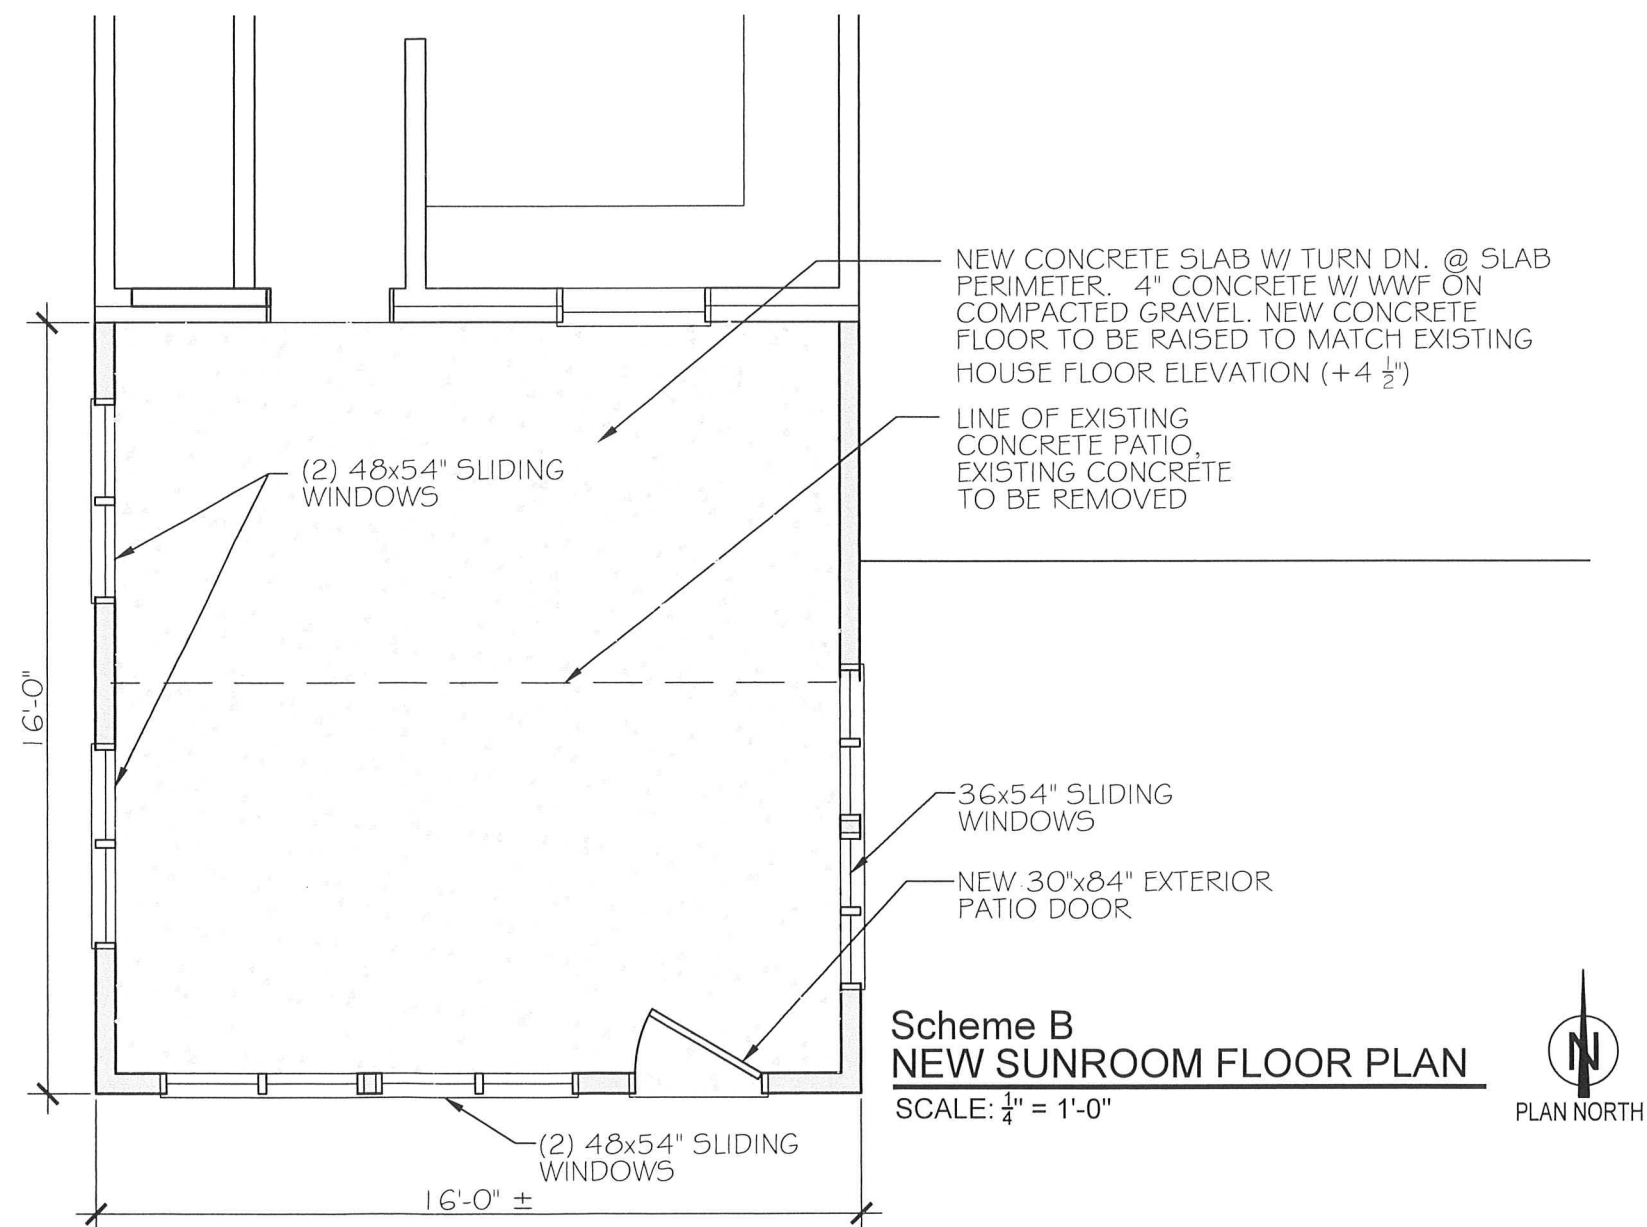

FLOOR PLAN(S) - Scheme B

Woomer House - New Sunroom


2154 Valleyview Drive
Rocky River, Ohio 44116

John Faile Architectural Consulting, LLC
31413 Drake Drive
Bay Village, Ohio 44140
email: jfaile.arch@gmail.com


JOHN FAILE ARCHITECTURAL CONSULTING, LLC

DATE: 03-11-2025

A-2

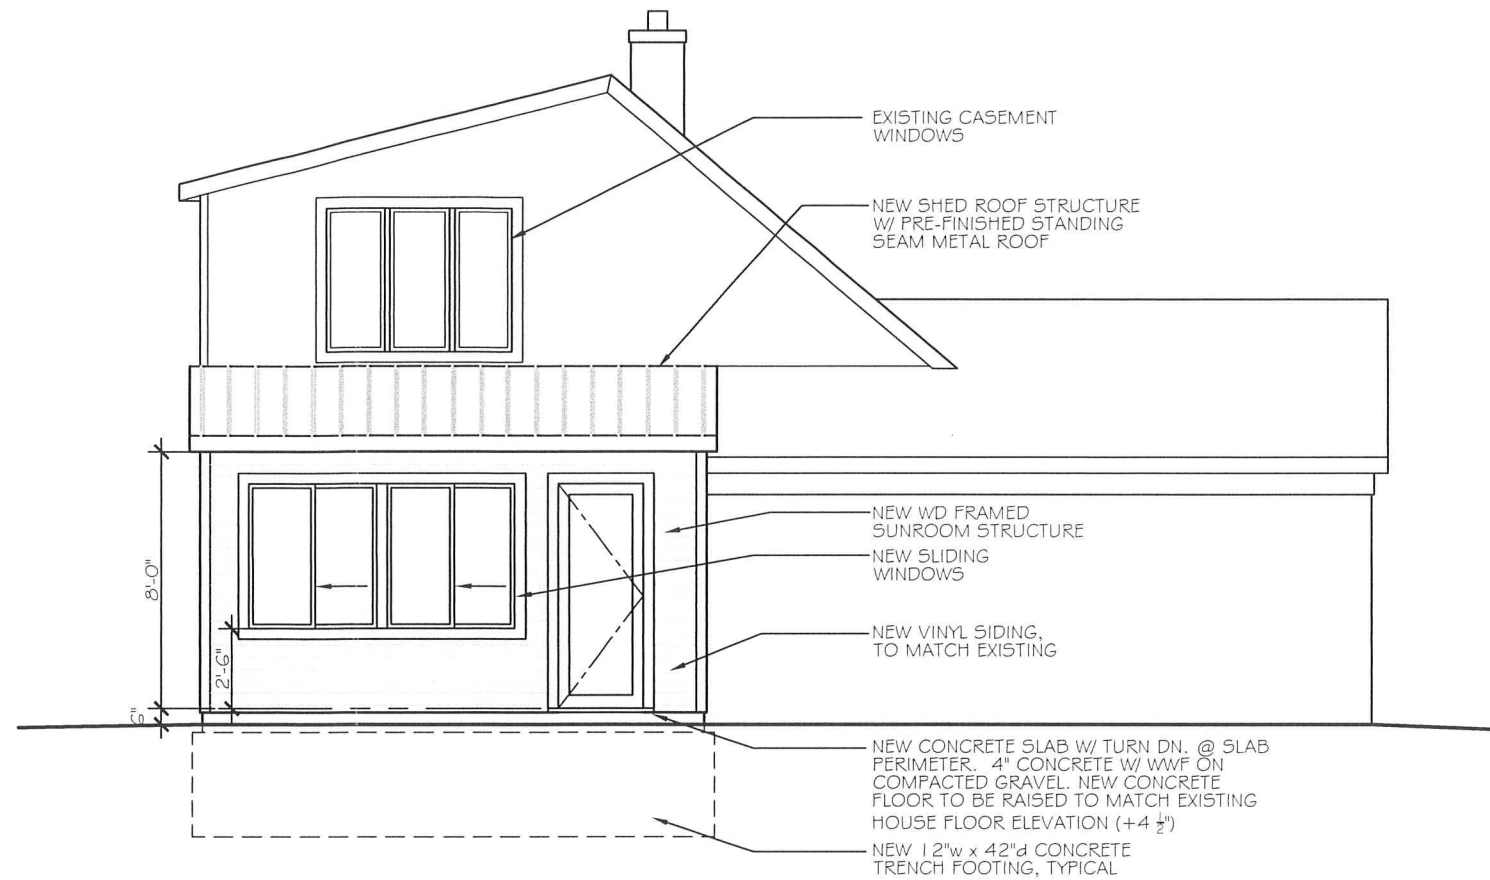

Scheme B
NORTH ELEVATION
SCALE: NONE

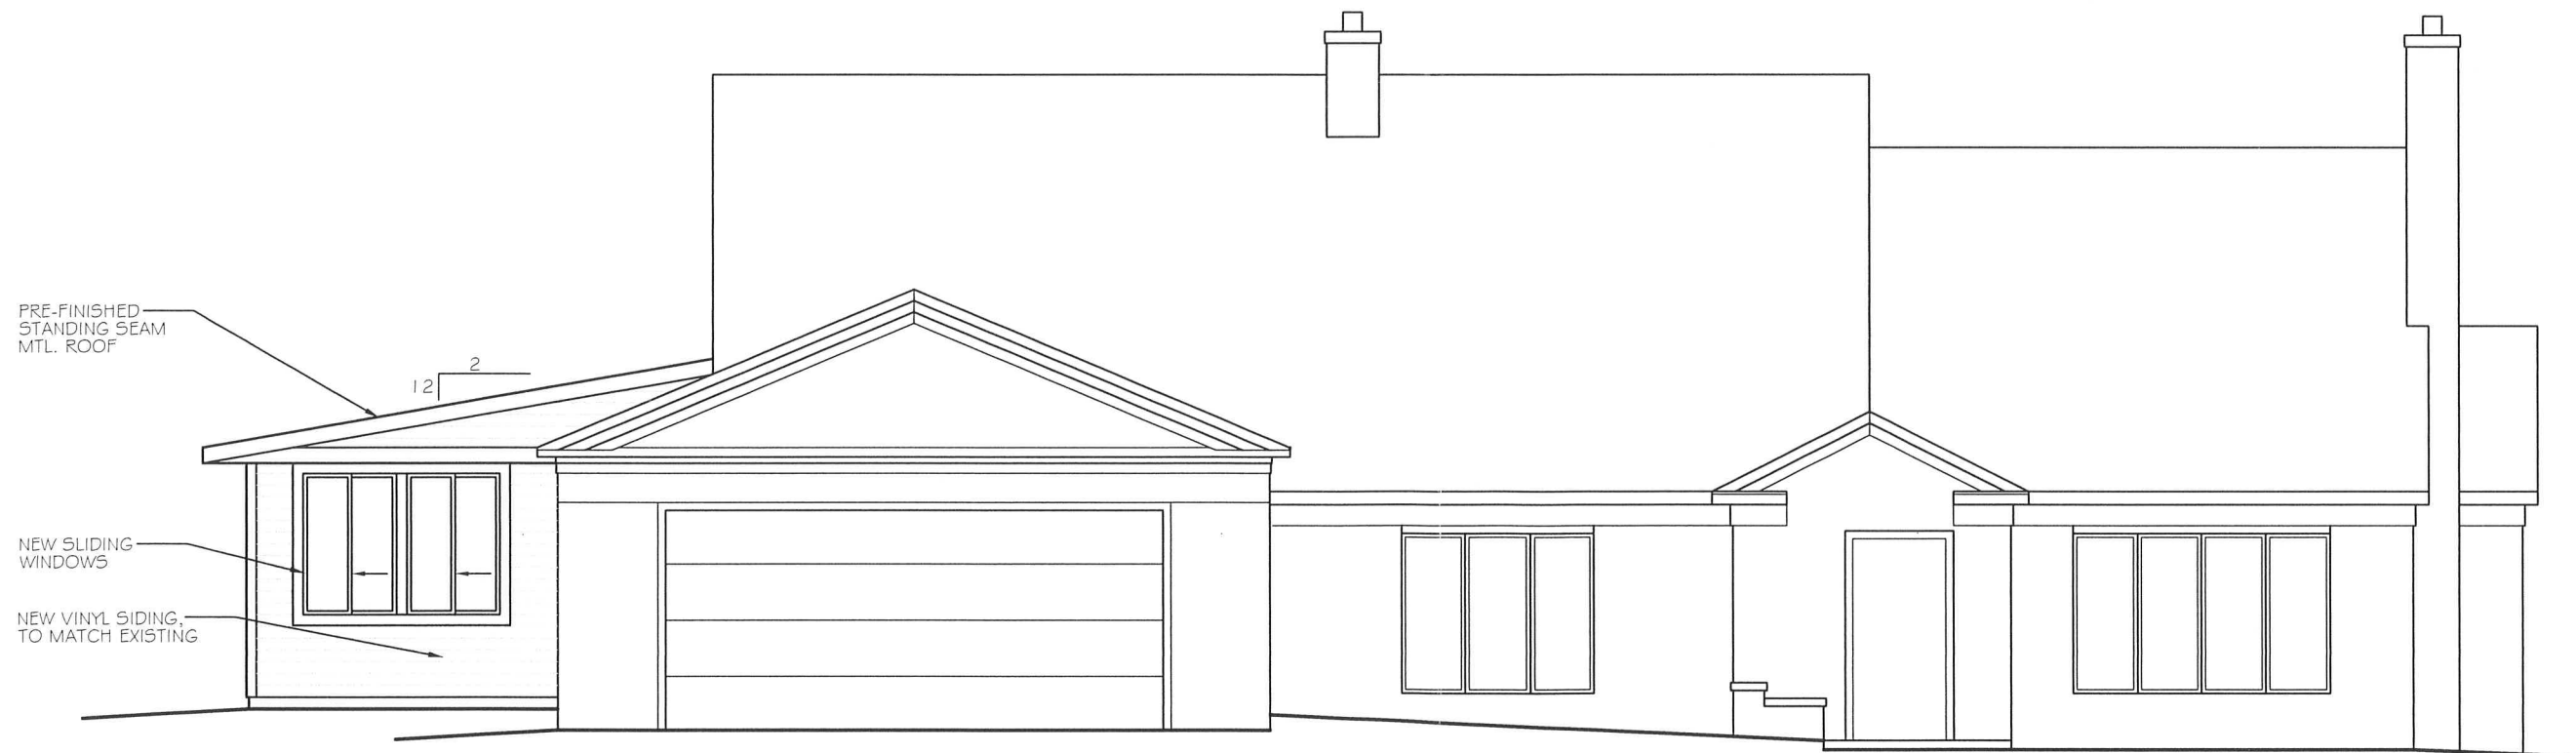

Scheme B
EAST ELEVATION
SCALE: NONE

ELEVATIONS - Scheme B

Woomer House - New Sunroom
2154 Valleyview Drive
Rocky River, Ohio 44116

John Faile Architectural Consulting, LLC
31413 Drake Drive
Bay Village, Ohio 44140
email: jfaile.arch@gmail.com

JOHN FAILE ARCHITECTURAL CONSULTING, LLC

DATE: 03-11-2025

A-4



NORTH-NORTHEAST PERSPECTIVE
SCALE: NONE



NORTH-NORTHWEST BIRDSEYE PERSPECTIVE
SCALE: NONE



SOUTH-SOUTHWEST PERSPECTIVE
SCALE: NONE

PHOTOS

Woomer House - New Sunroom
2154 Valleyview Drive
Rocky River, Ohio 44116

John Faile Architectural Consulting, LLC
31413 Drake Drive
Bay Village, Ohio 44140
email: jfaile.arch@gmail.com

JOHN FAILE ARCHITECTURAL CONSULTING, LLC

DATE: 03-11-2025