



General Notes:

ISSUES:	DATE:
OWNER REVIEW	03-24-25
DRB RESUBMISSION	05-28-25


YOUNG DESIGN STUDIO
15614 Detroit Ave.
Lakewood, OH 44107
www.youngdesignstudio.com
p. 216.616.9212
Architecture • Interiors • Urban Design

Exterior Storefront Renovation

19126 Old Detroit Road
Rocky River, Ohio 44116


Drawing Title:
Construction Plan, Exterior Elevation, and Typical Section

Shrubby	Drawing Number
MBY	A2-01
Date	
05-28-2025	
Job Number	
25-023	

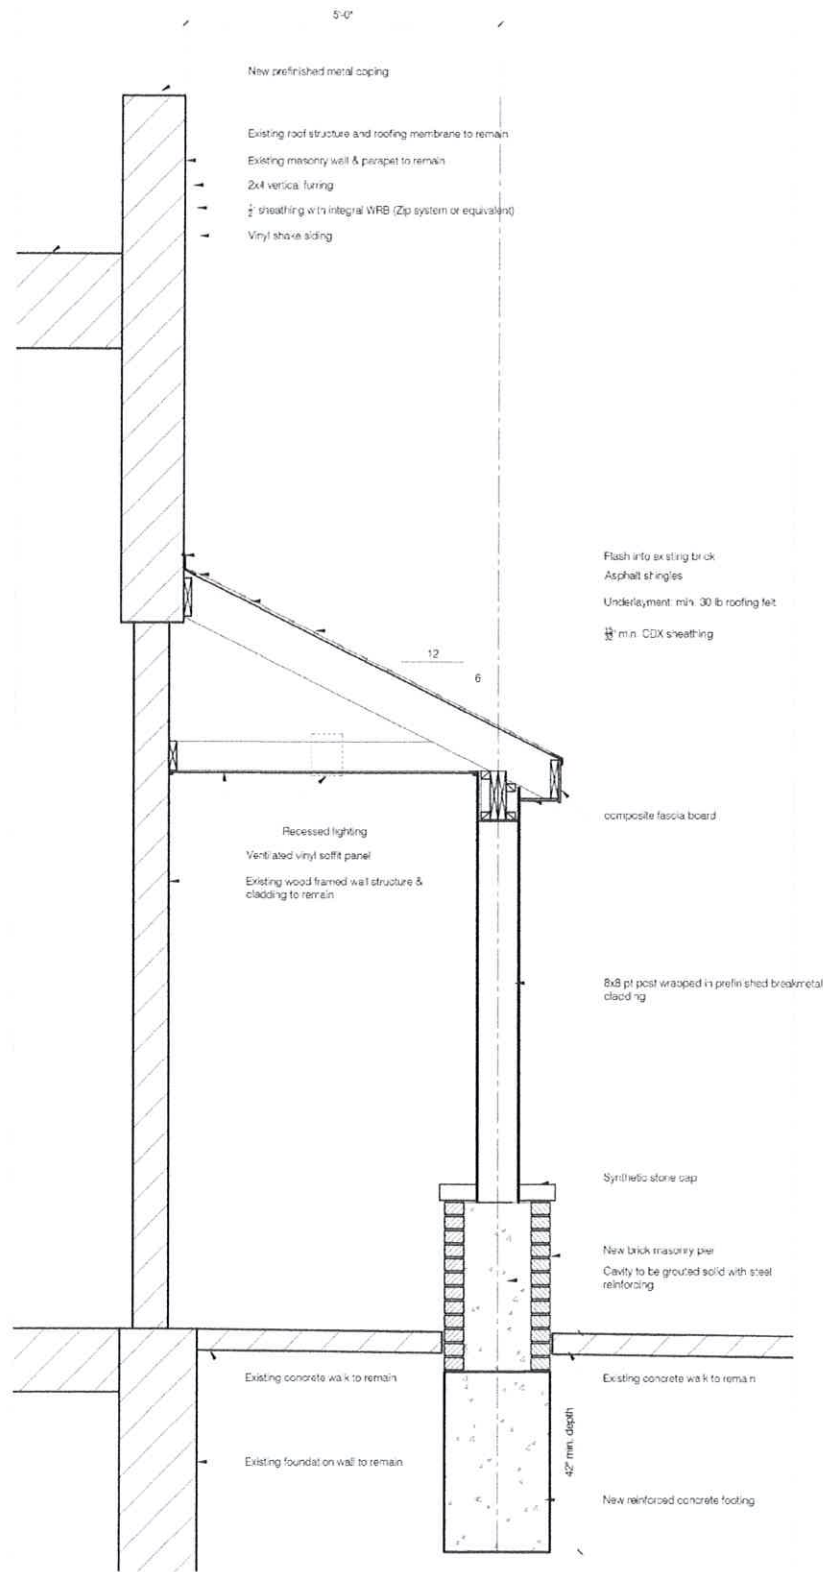


Typical Section

SCALE: 3/4" = 1'-0"

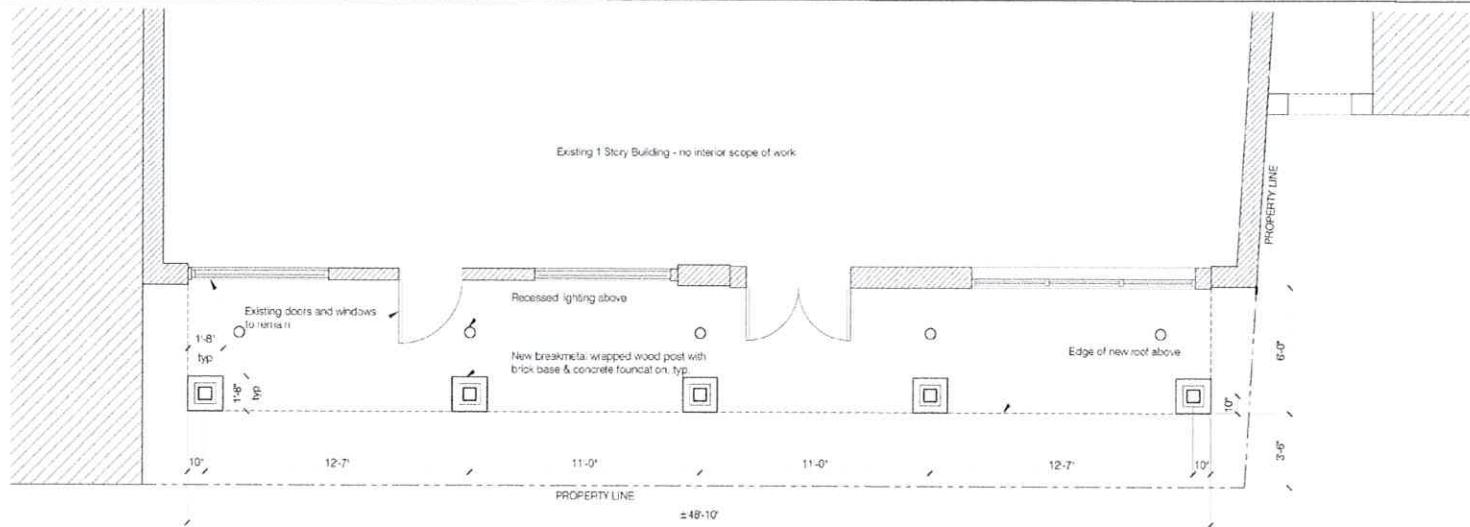


Proposed Site Plan

SCALE: 1/4" = 1'-0"

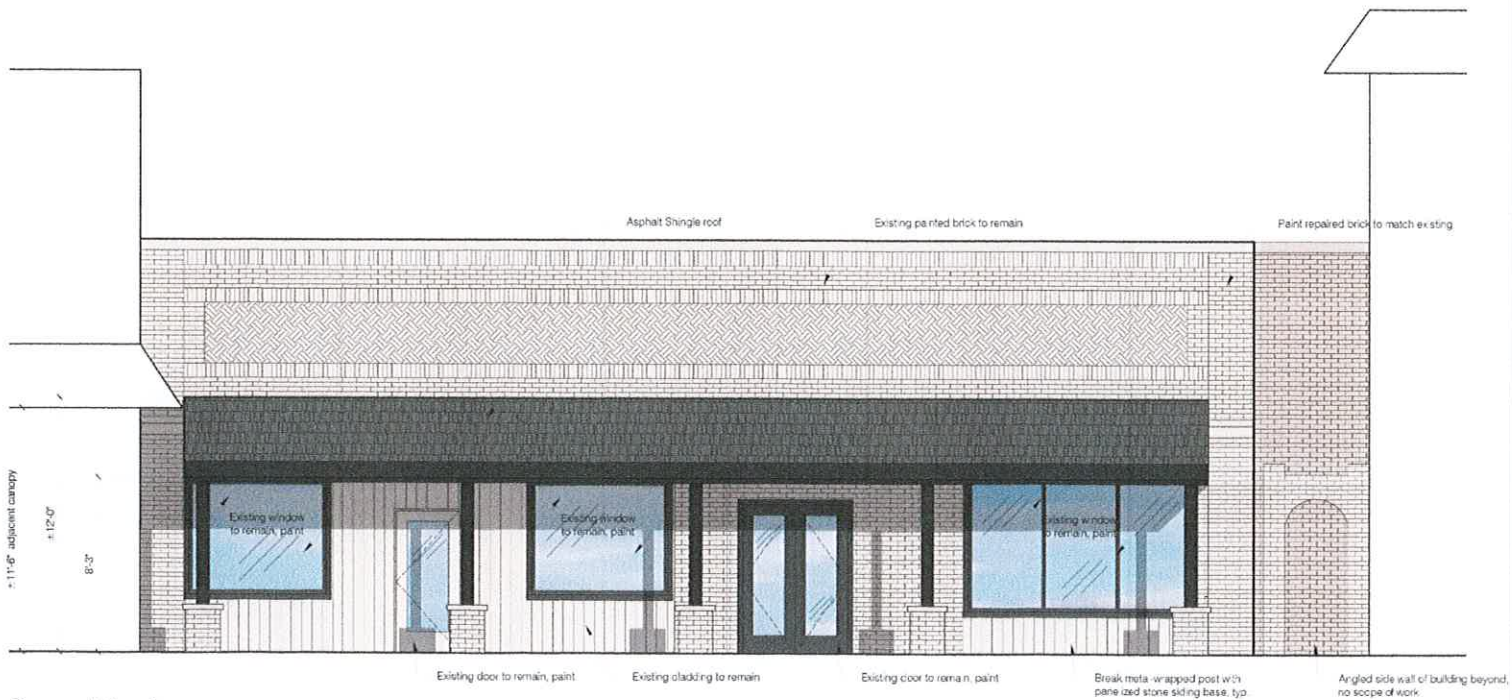


Proposed Elevation

SCALE: 1/4" = 1'-0"

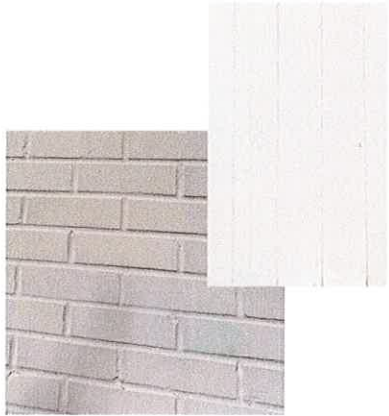

Existing Painted Cladding Materials to remain

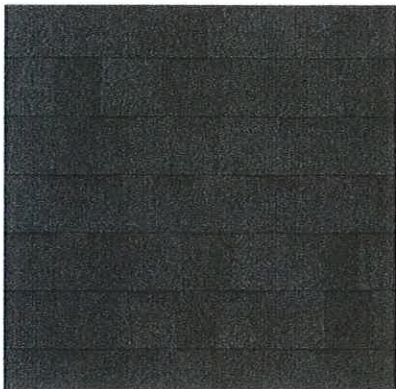

Asphalt Shingles
Manufacturer: Owens Corning
Dimensional asphalt shingles
Color: Black



Brick Piers
Brick texture to match existing, painted finish to match existing



Cast Stone Cap
Color: Match painted masonry



Breakmetal, Paint at Windows and Doors
Color: Black

Proposed Materials



Context Photos



Existing Condition Photos



General Notes:

ISSUES:	DATE:
OWNER REVIEW	03-24-25
DRB RESUBMISSION	05-28-25

 YOUNG
DESIGN
STUDIO
15614 Detroit Ave.
Lakewood, OH 44107
www.youngdesignstudio.com
p. 216.610.9212
Architecture | Interiors | Urban Design

Exterior Storefront
Renovation

19126 Old Detroit Road
Rocky River, Ohio 44116

Drawing Title:
**Proposed Materials,
Context Photos, Existing
Condition Photos**

Author MBY	Drawing Number A2-02
Date 05-28-2025	
Job Number 25-023	