

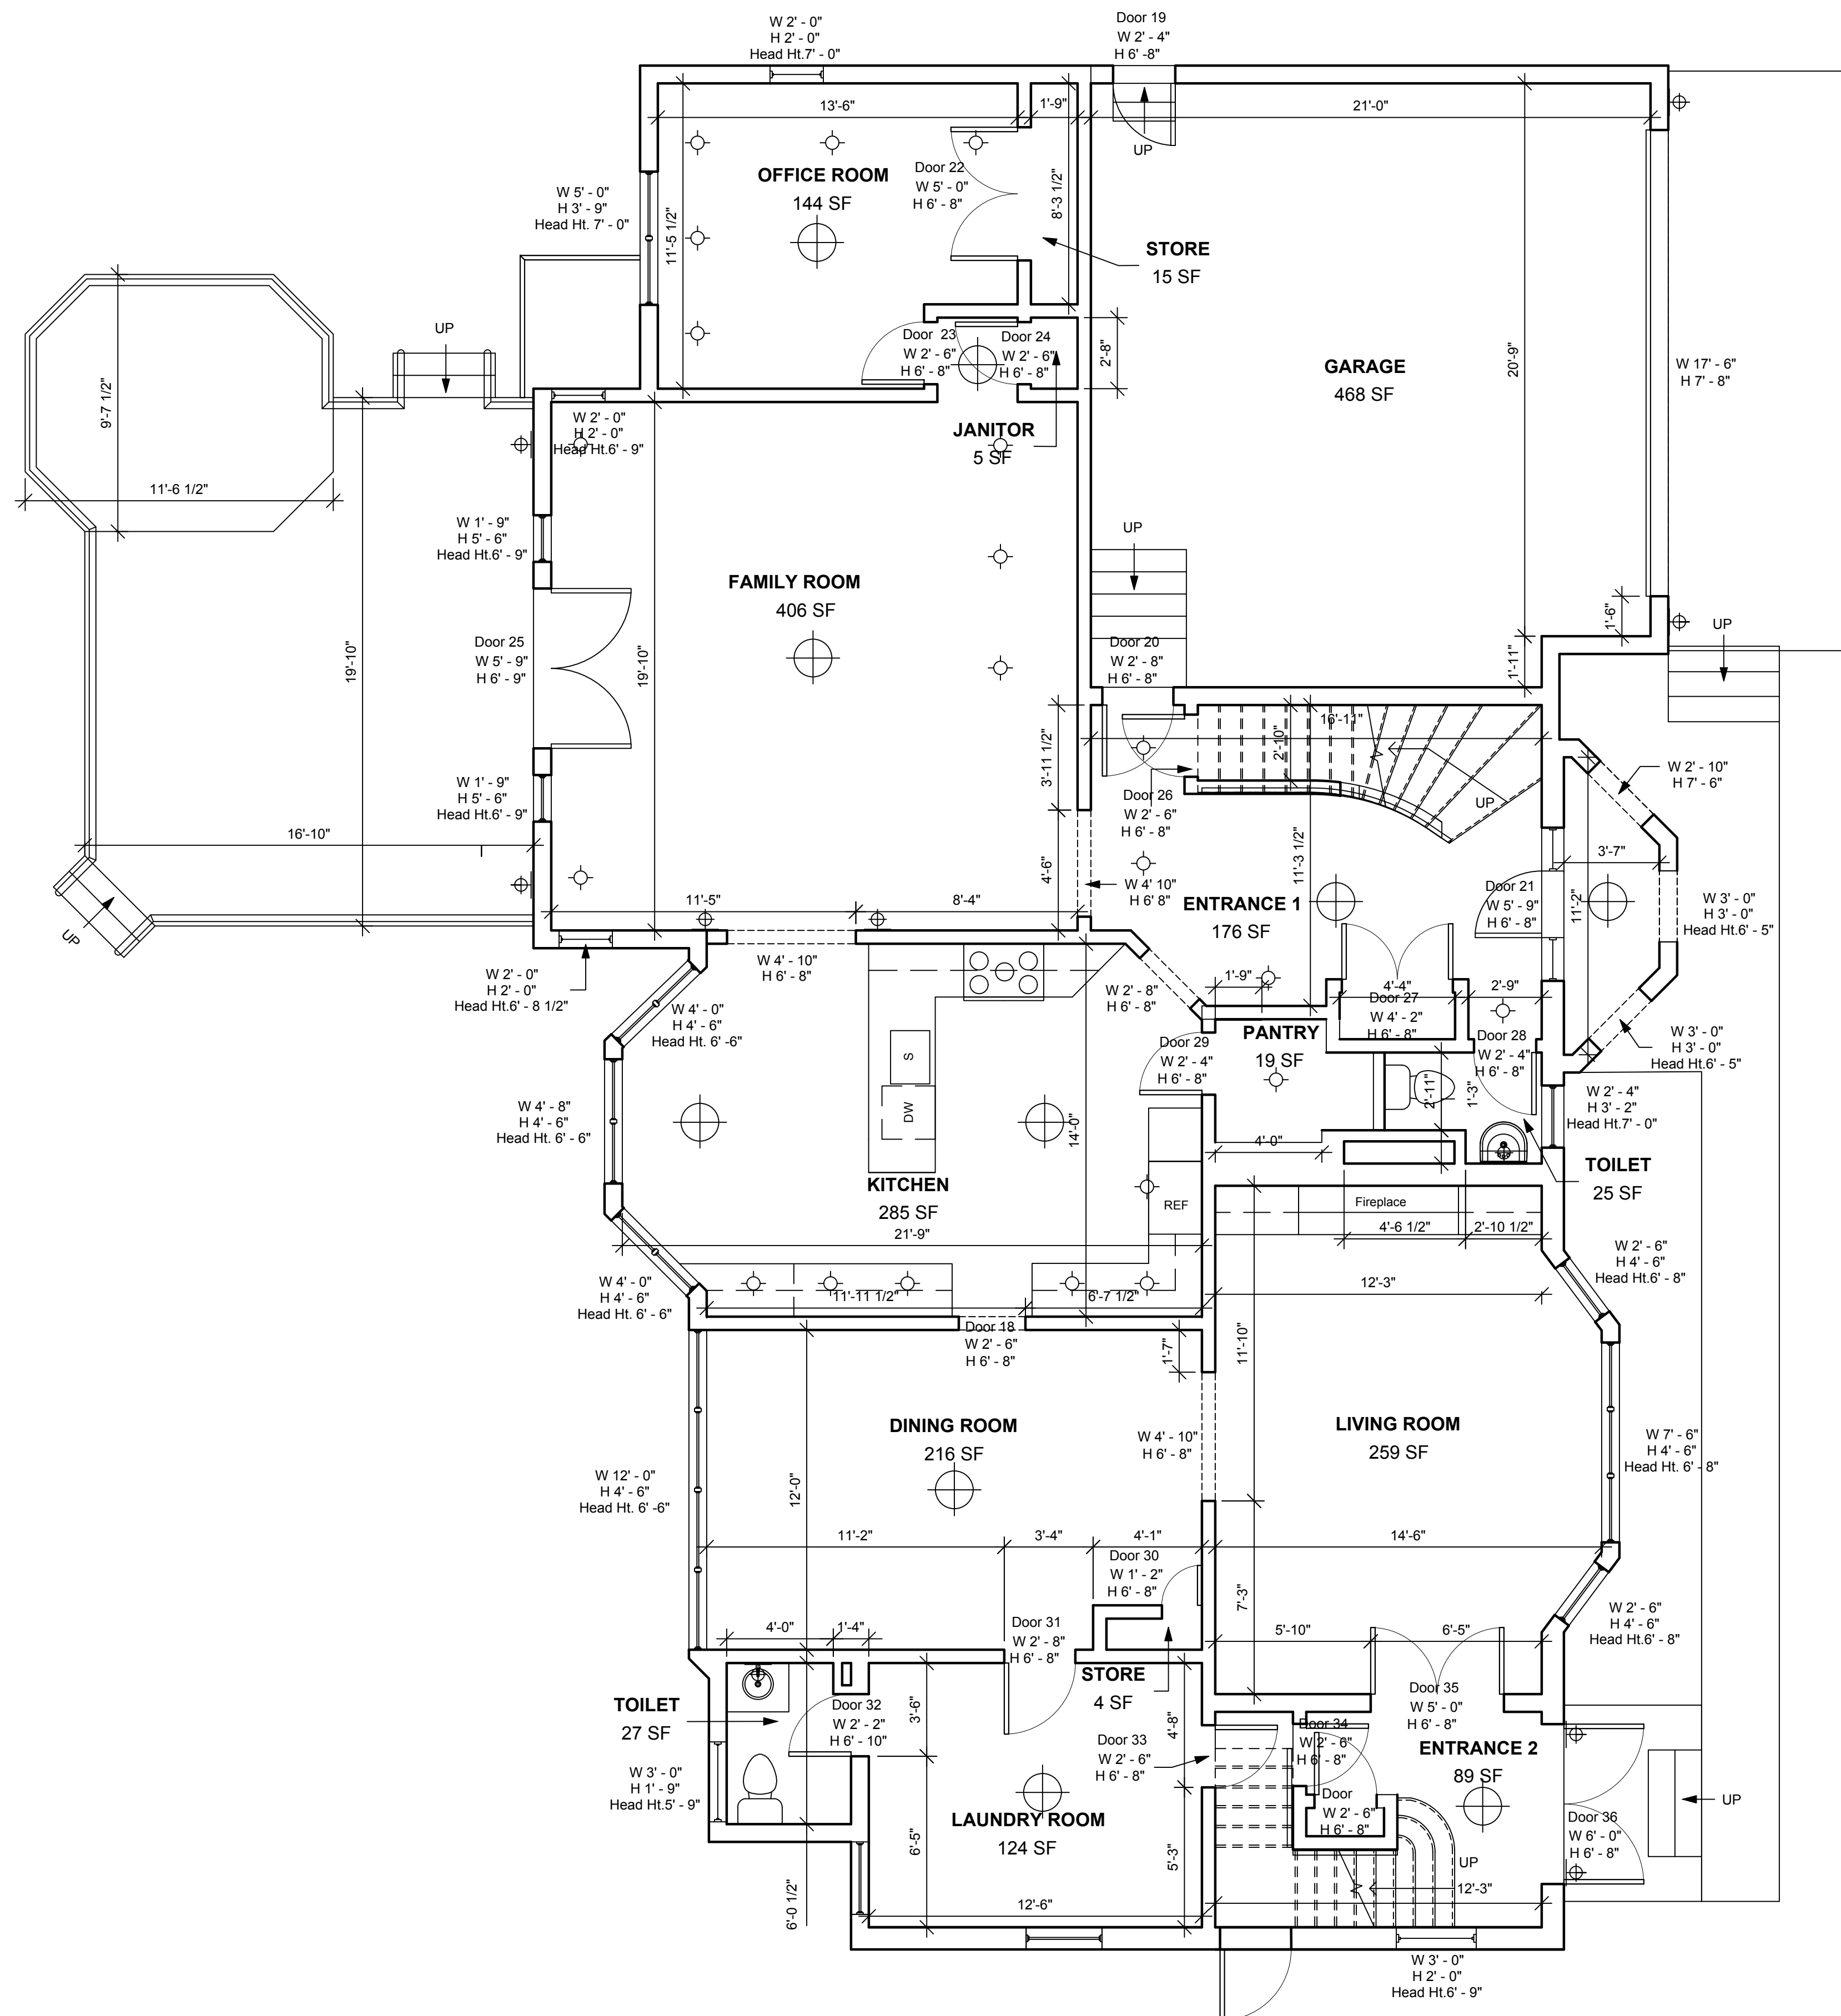


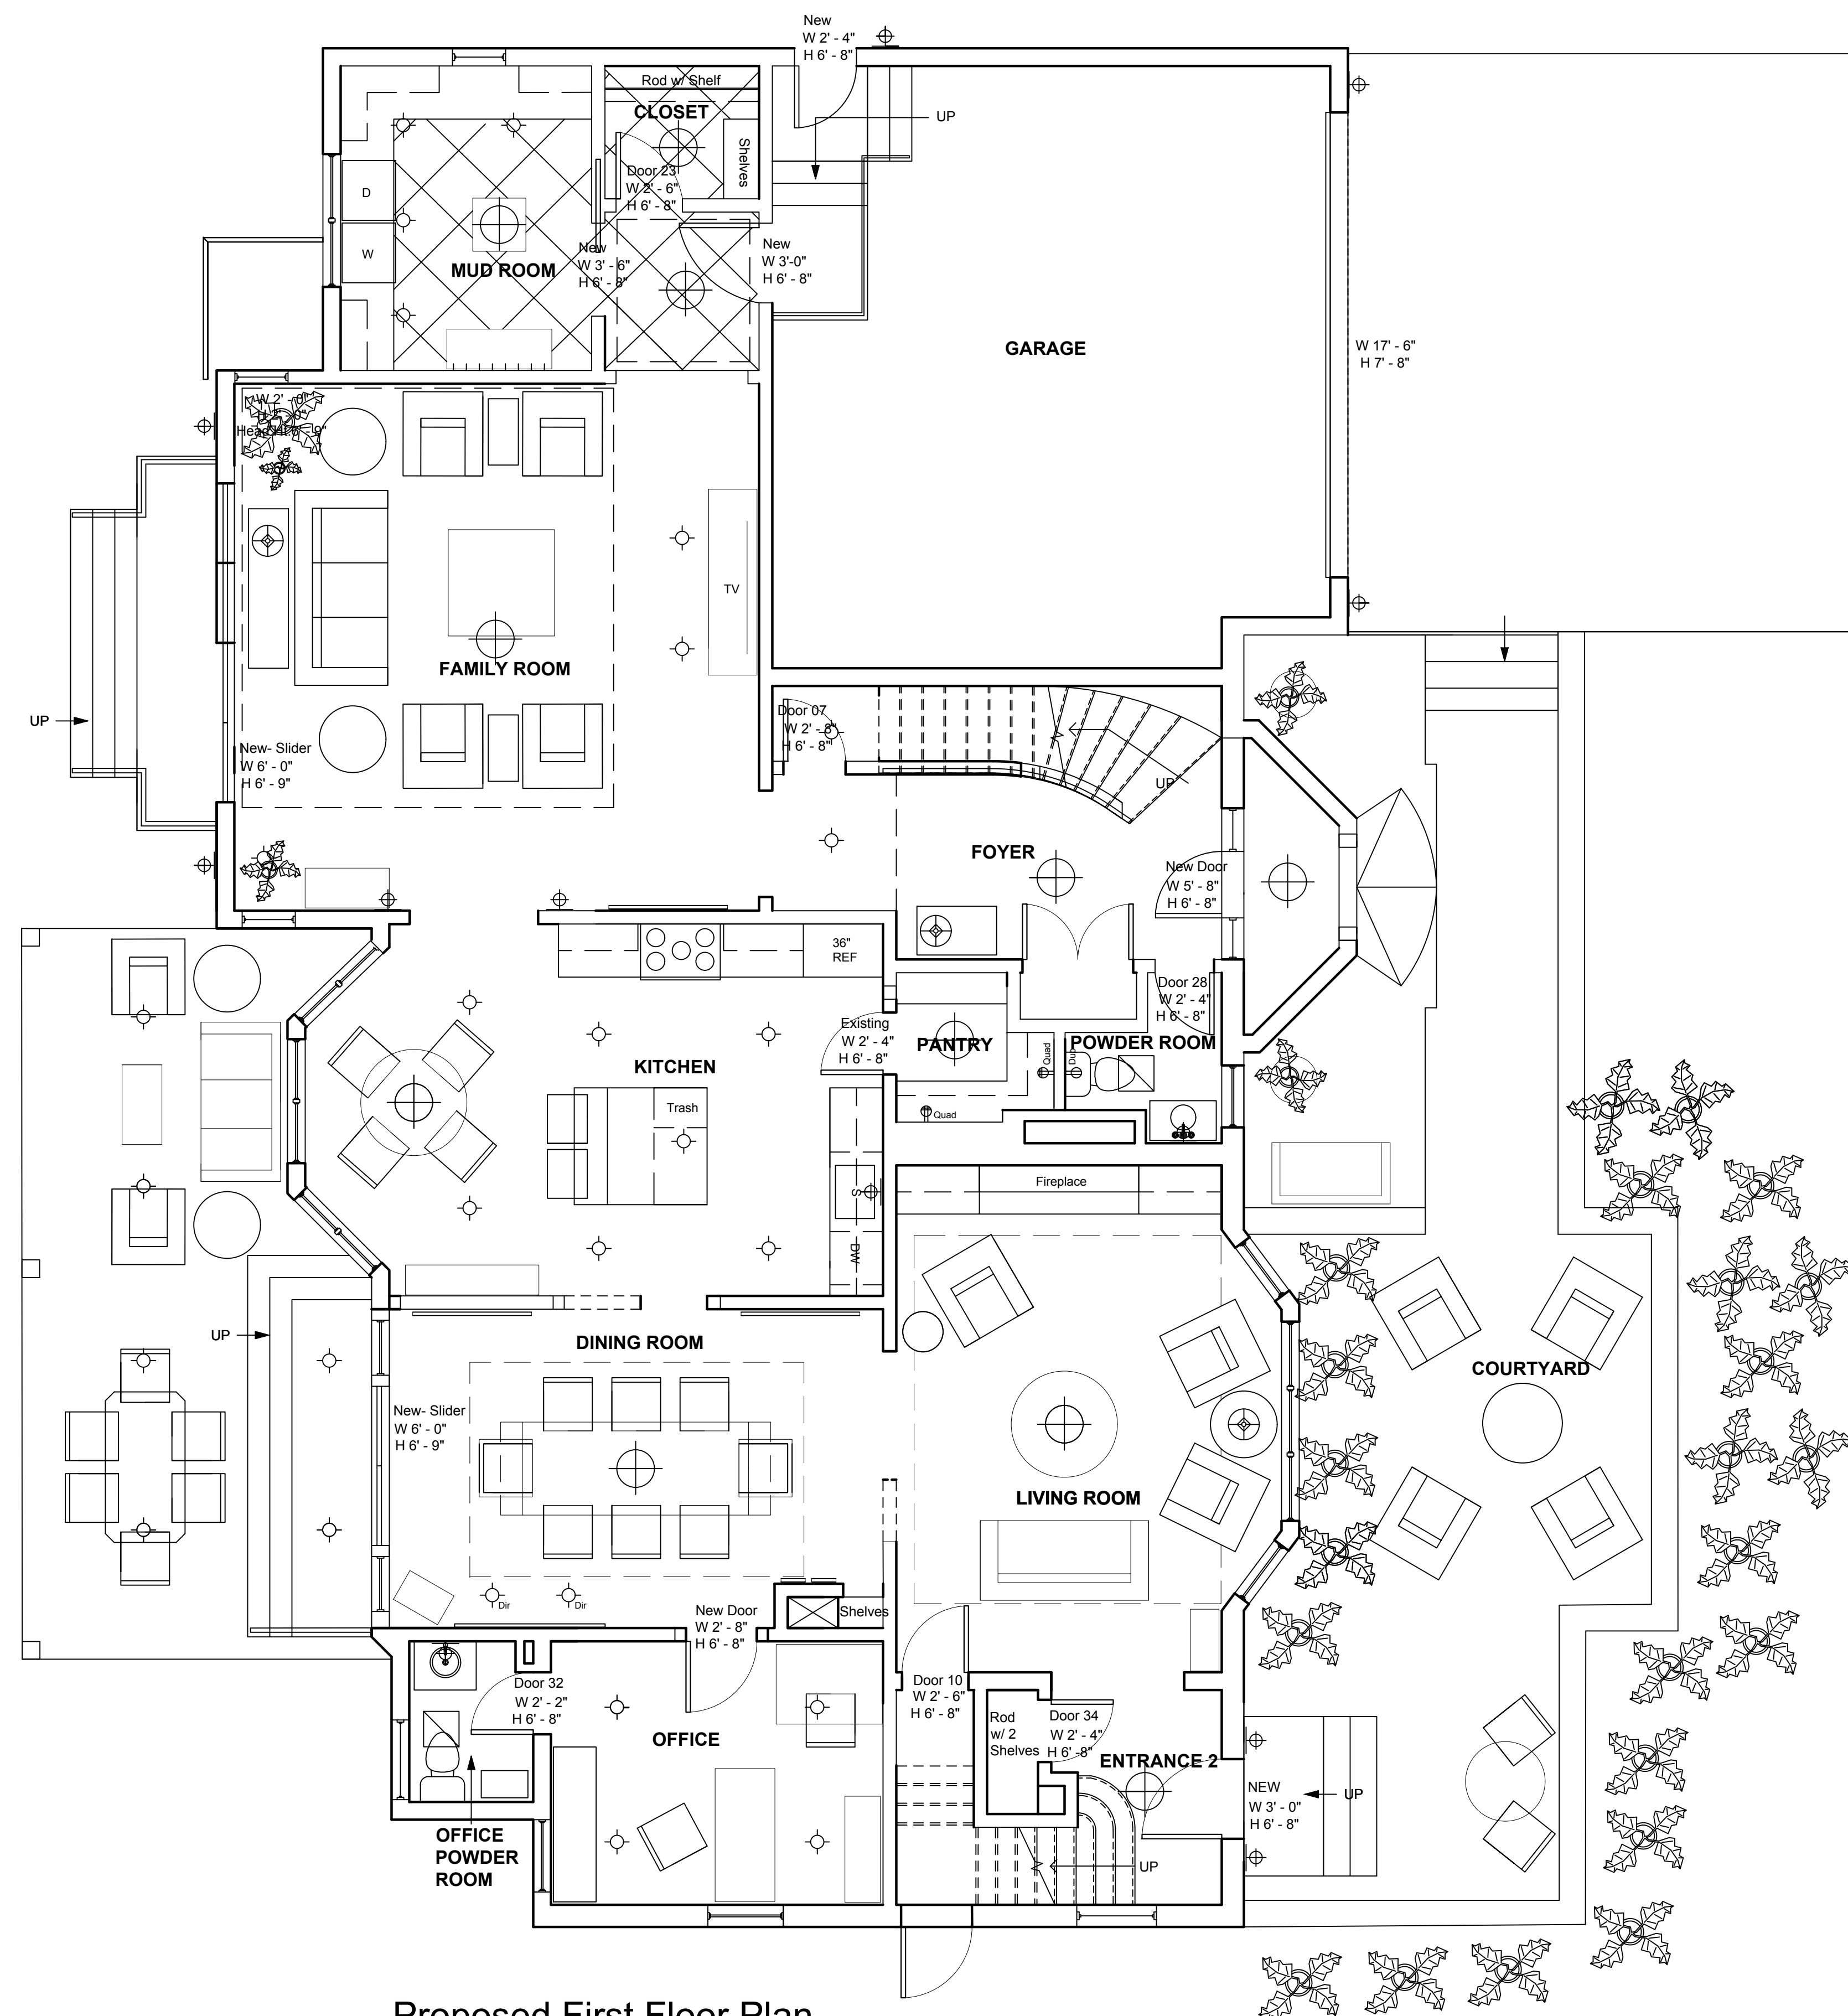

Existing First Floor Plan

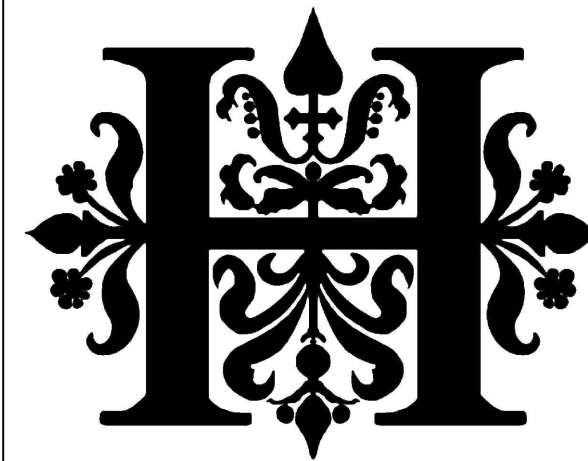

Proposed First Floor Plan

	Mr. and Mrs. Chad Varanese 257 Arundel Road Rocky River, OH 44116	First Floor Plans Existing & Proposed	Scale: 1/4" = 1'-0"	Date: 4.28.25
			Drawn By: JMH	Revised:
			Holzheimer Interiors, Inc.	