


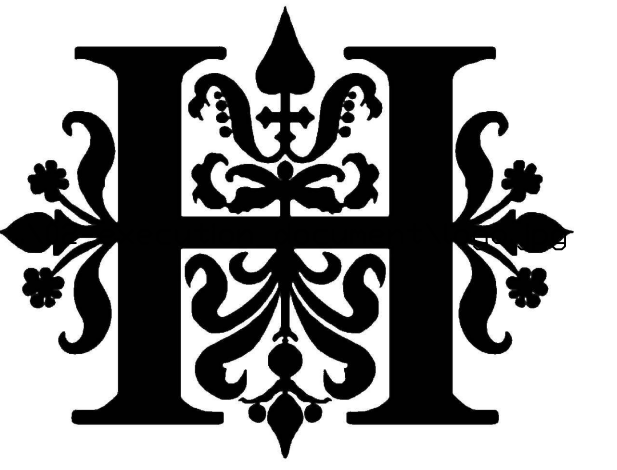

Mr. and Mrs. Chad Varanese
257 Arundel Road
Rocky River, OH 44116

Rear Elevation

Project number
Date 04.16.25
Drawn by JMH
Checked by

Siding Plan

Scale 1/4"=1'-0"