



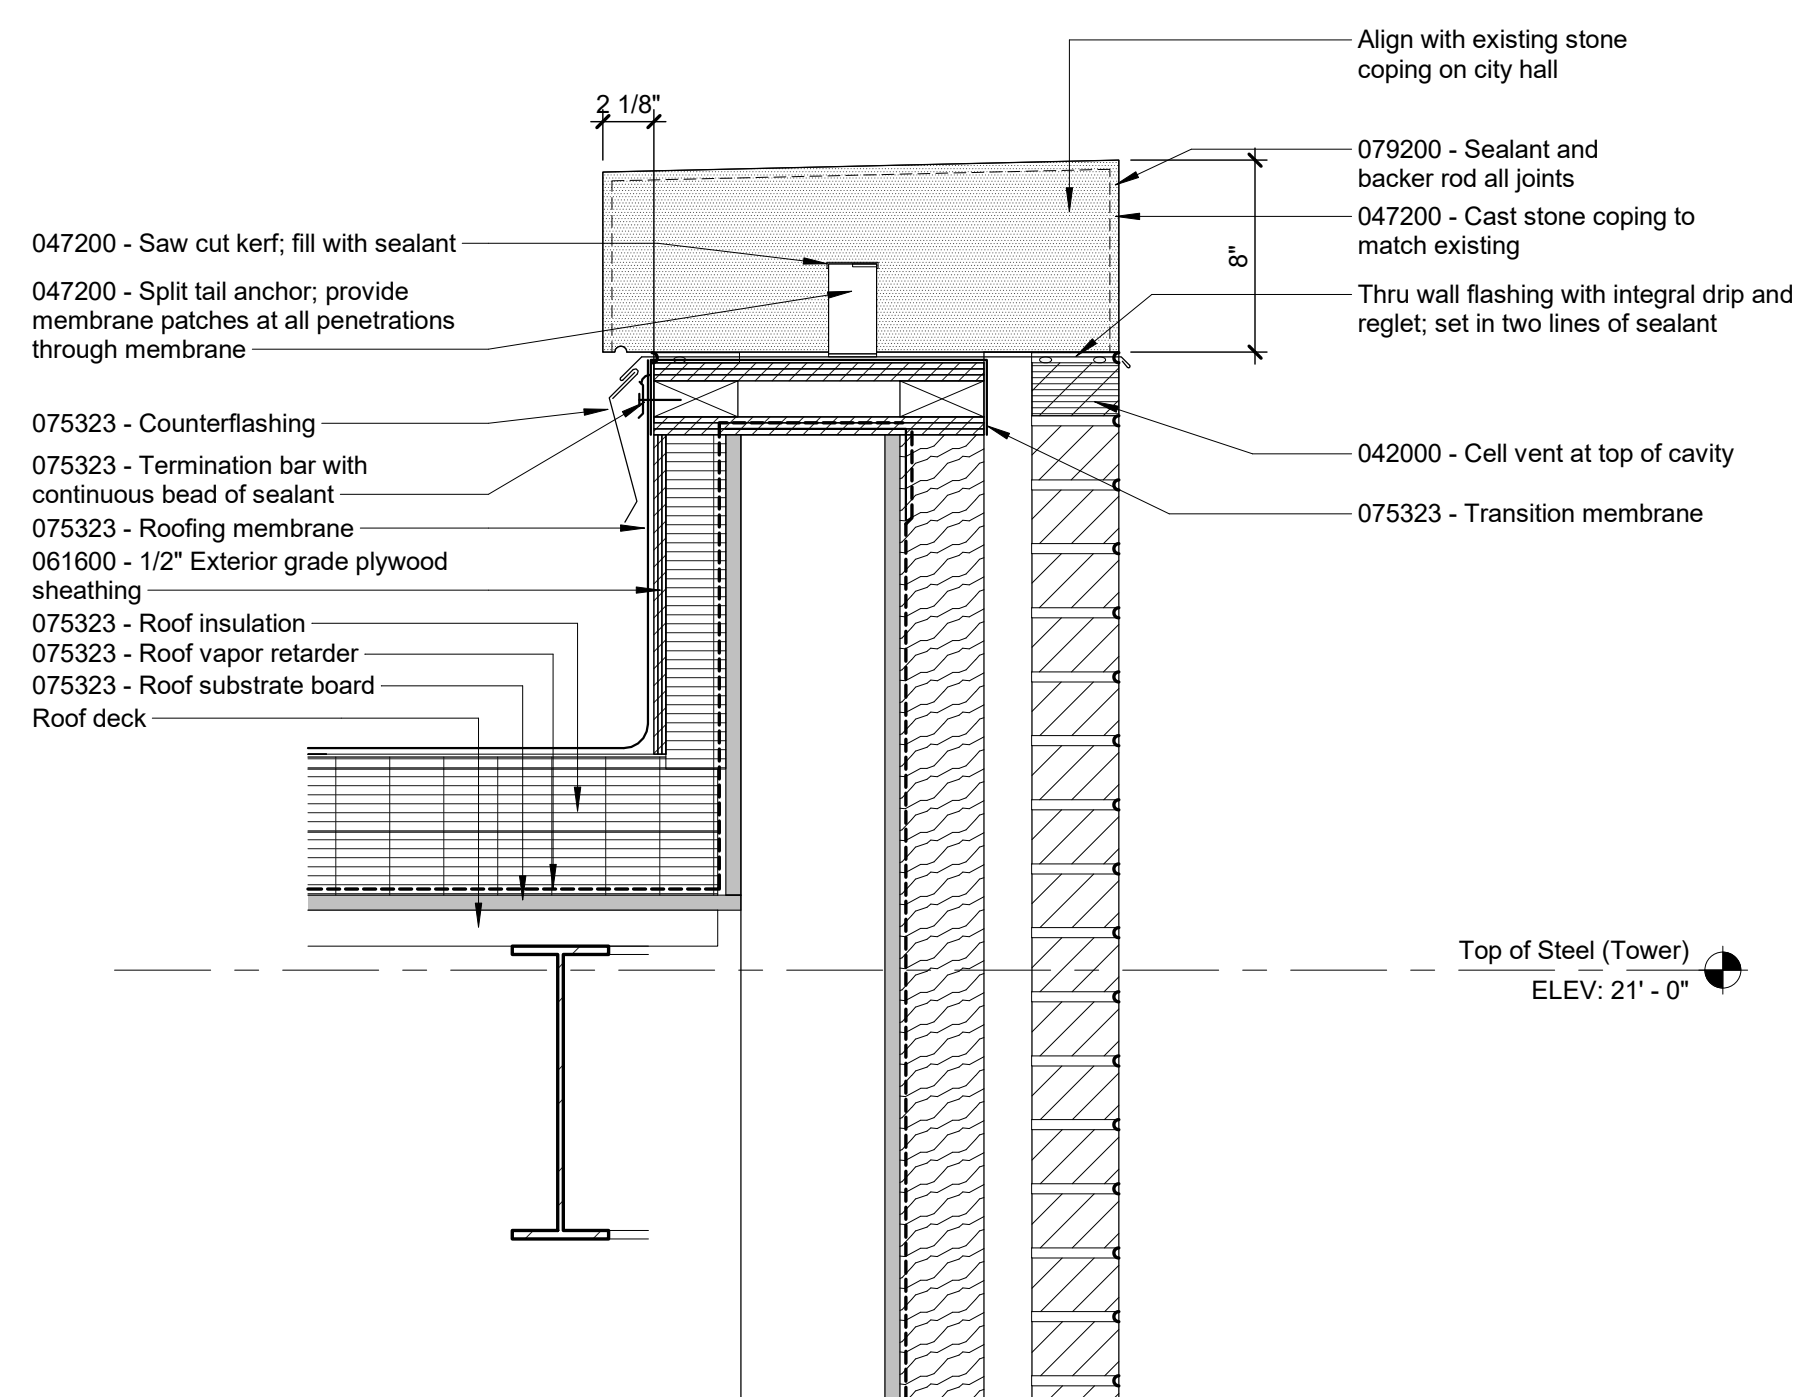


10 SECTION DETAIL
A-311 Scale: 1 1/2" = 1'-0"

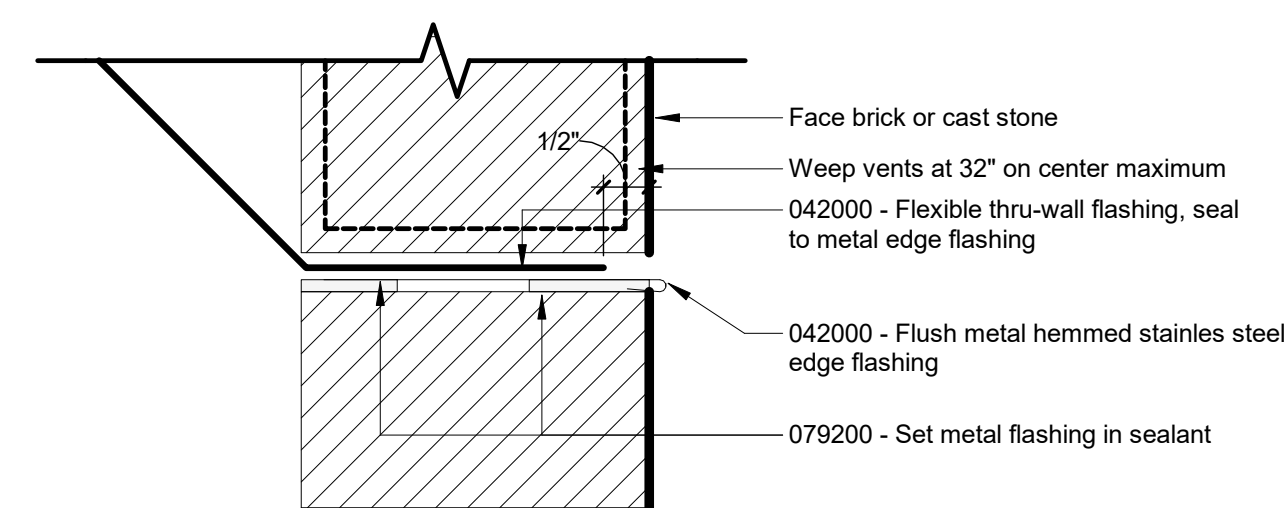


TYPICAL METAL HEMMED FLASHING DETAIL

TYPICAL METAL FLASHING WITH DRIP EDGE


9 TYPICAL METAL FLASHING DETAILS
A-311 Scale: 6" = 1'-0"

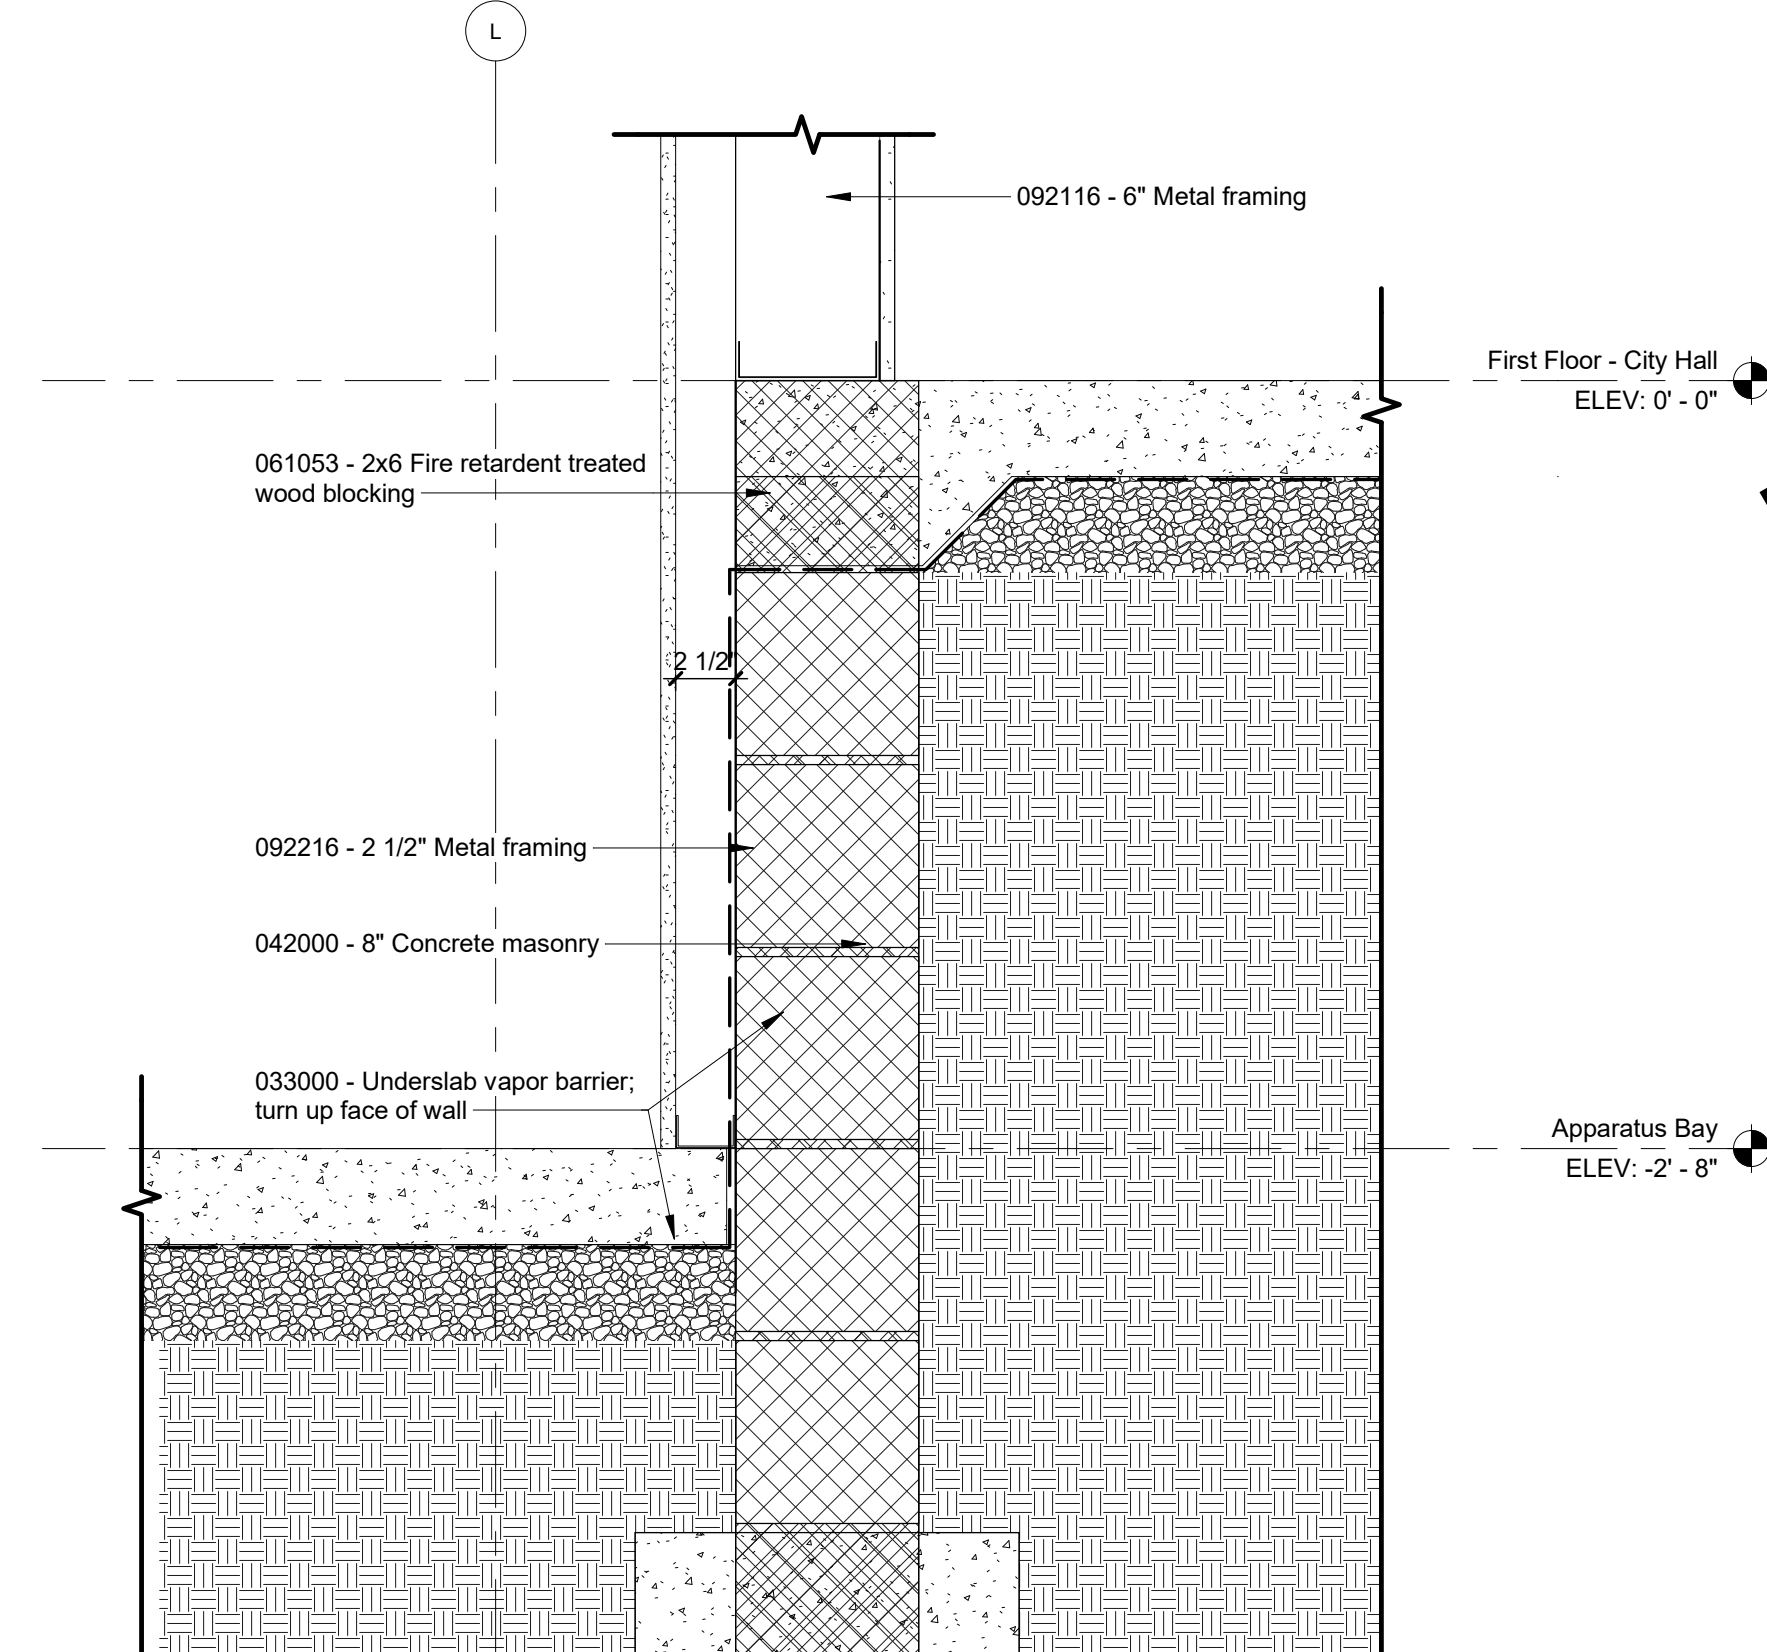


8 SECTION DETAIL
A-311 Scale: 1 1/2" = 1'-0"

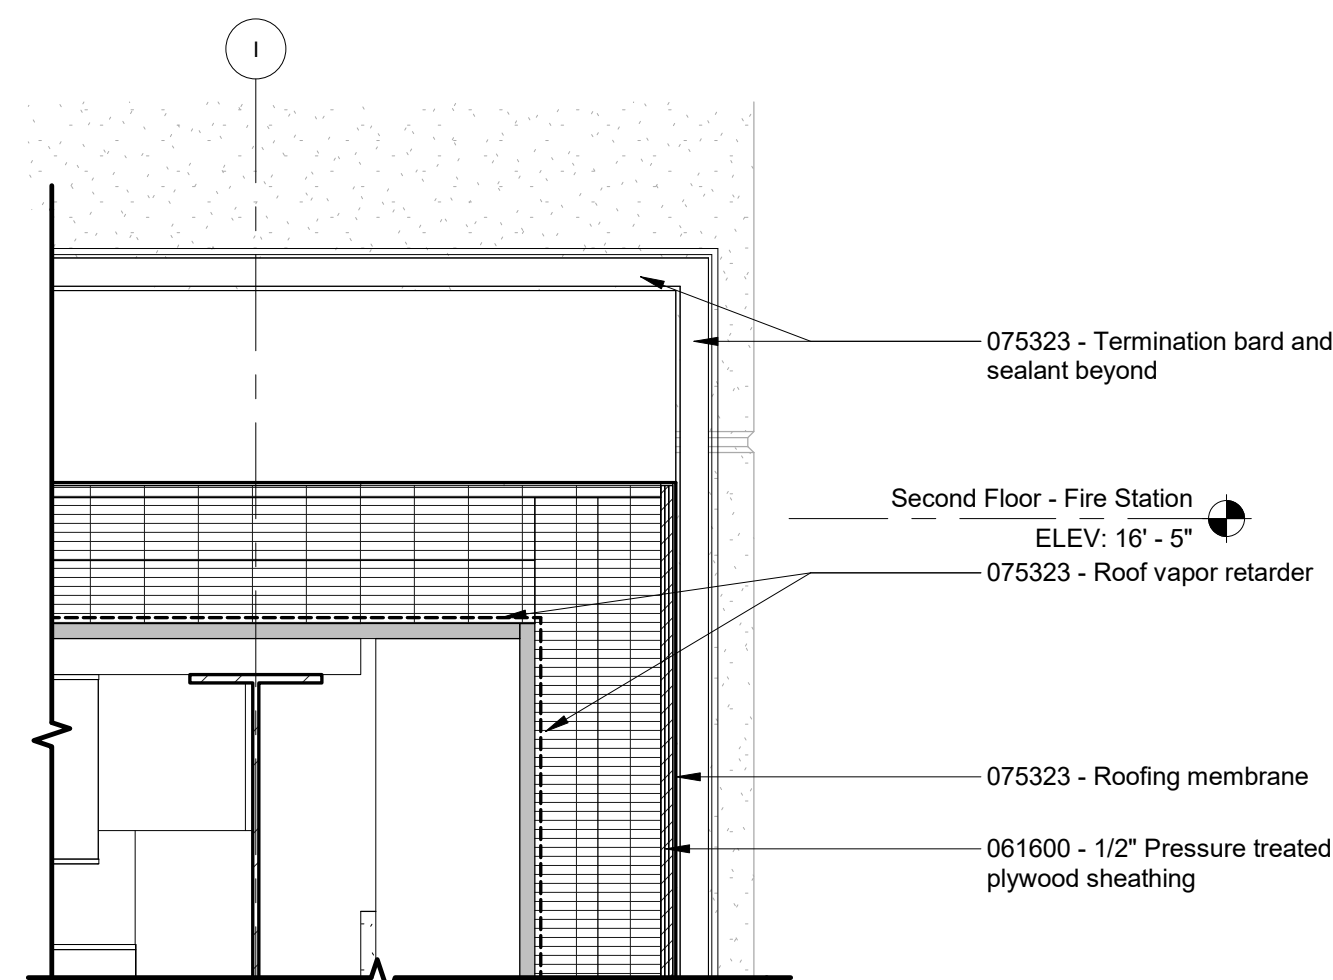


7 SECTION DETAIL
A-311 Scale: 1 1/2" = 1'-0"

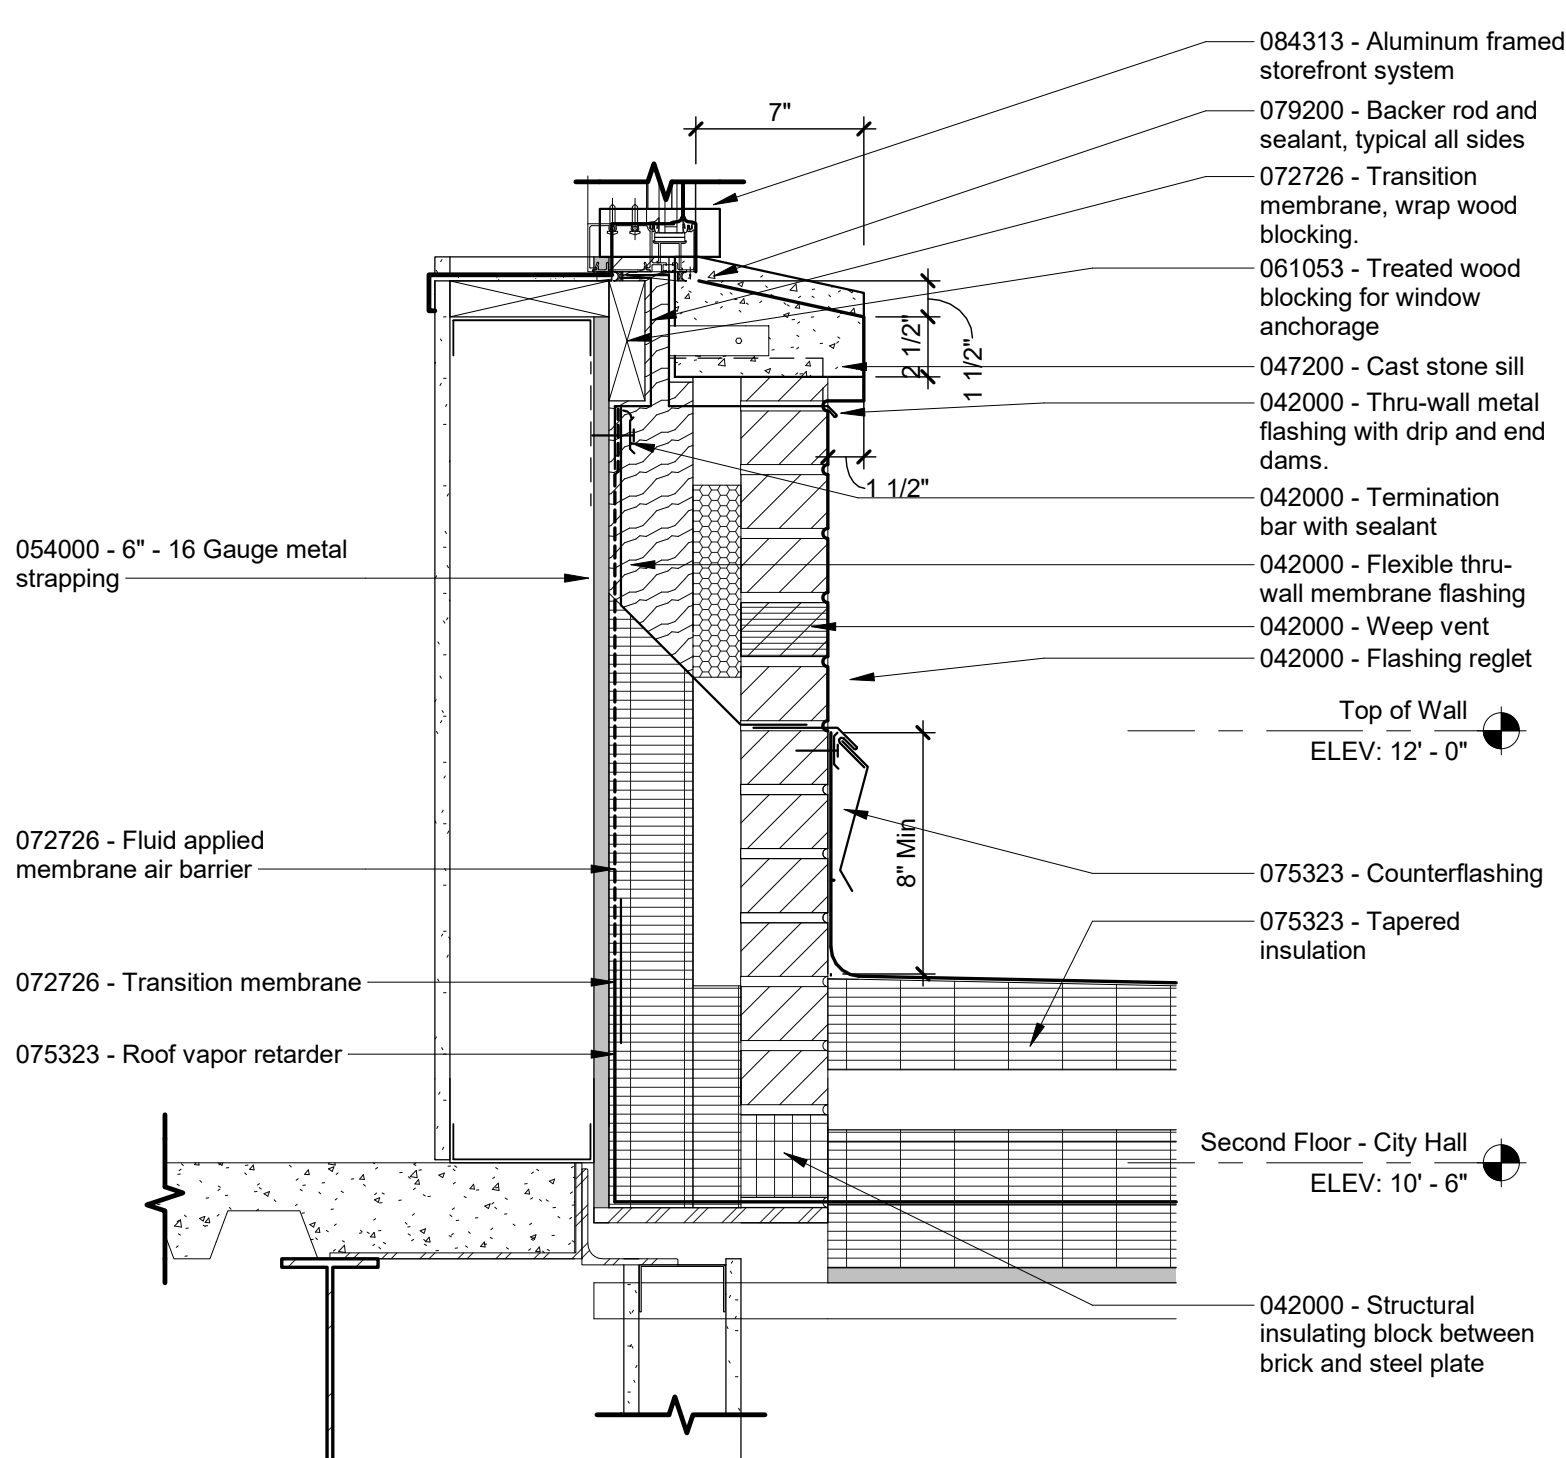


6 SECTION DETAIL
A-311 Scale: 1 1/2" = 1'-0"

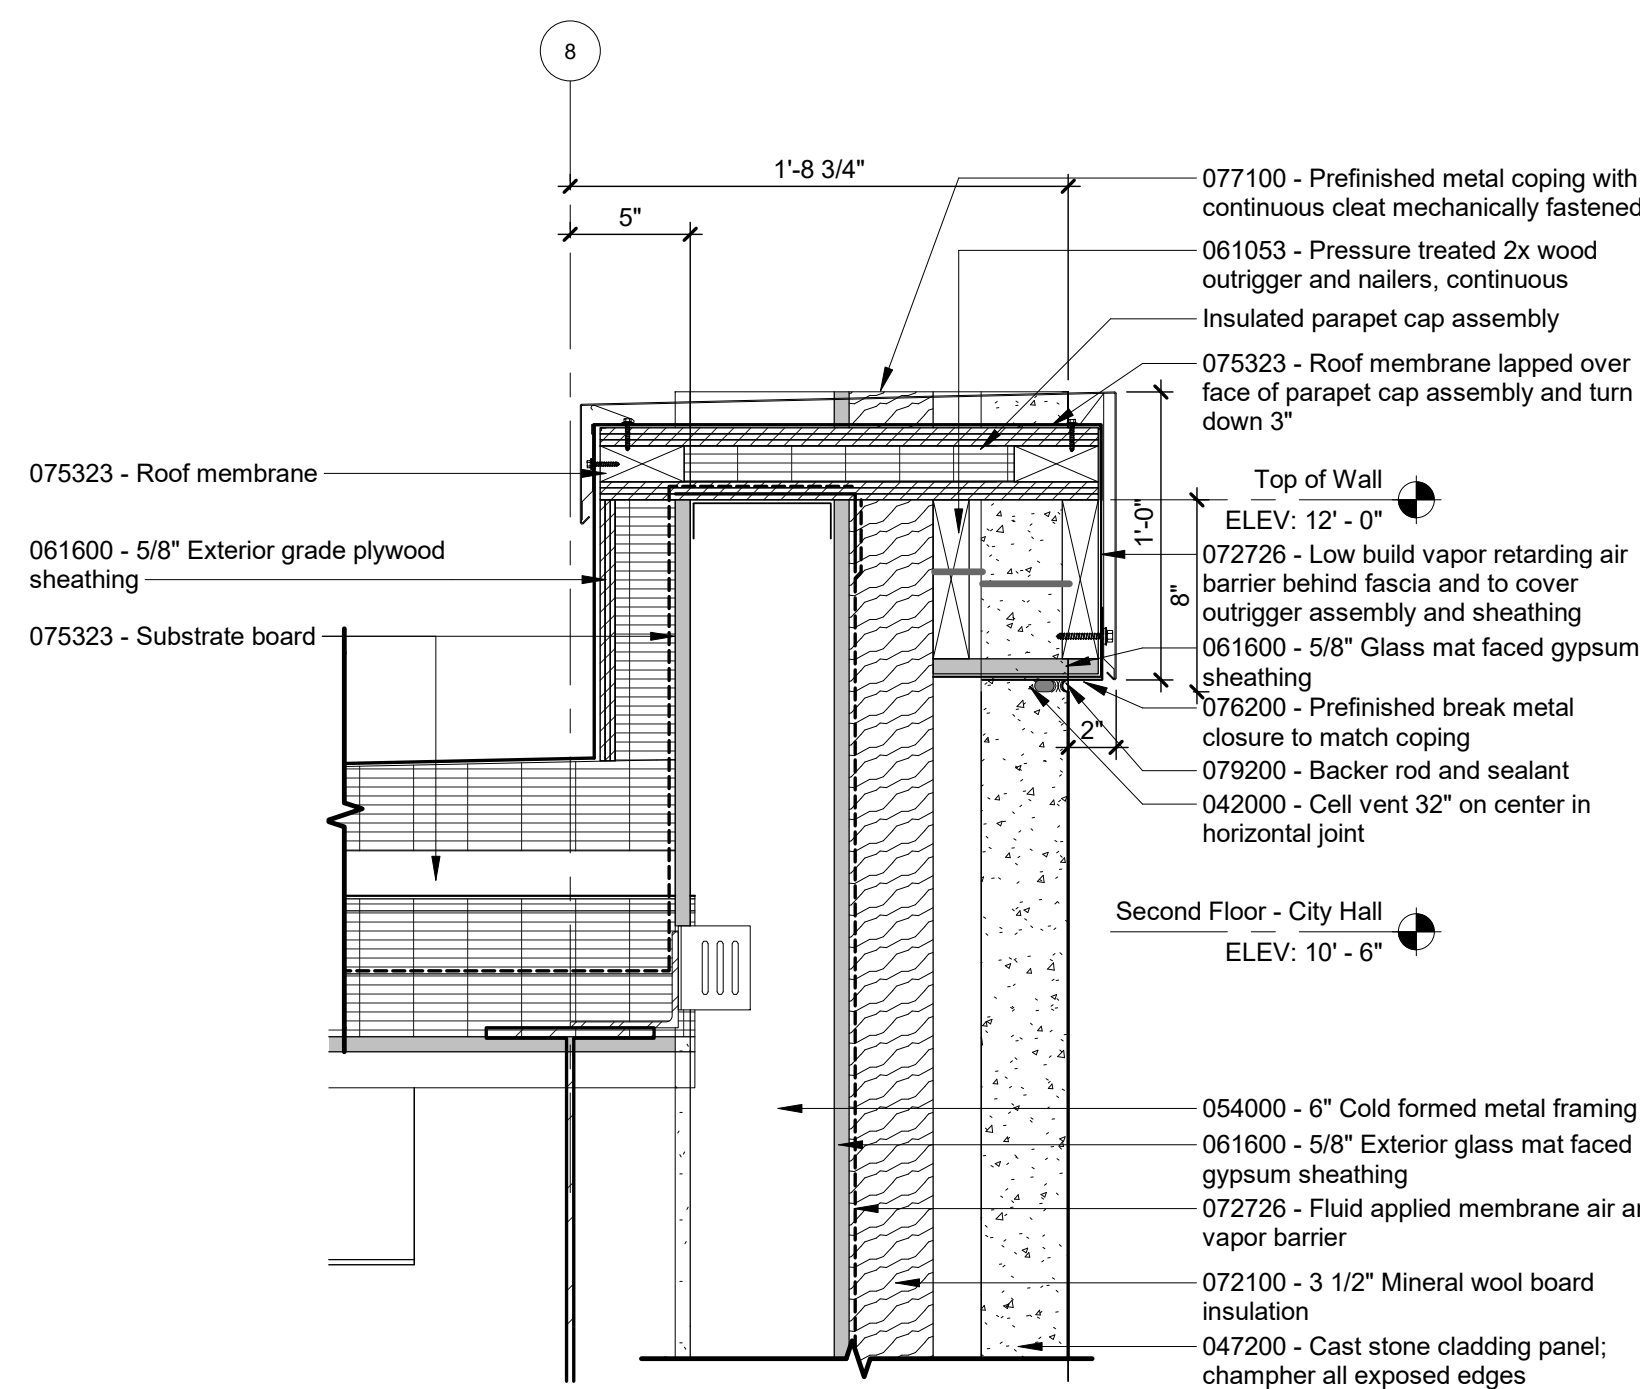


5 SECTION DETAIL
A-311 Scale: 1 1/2" = 1'-0"

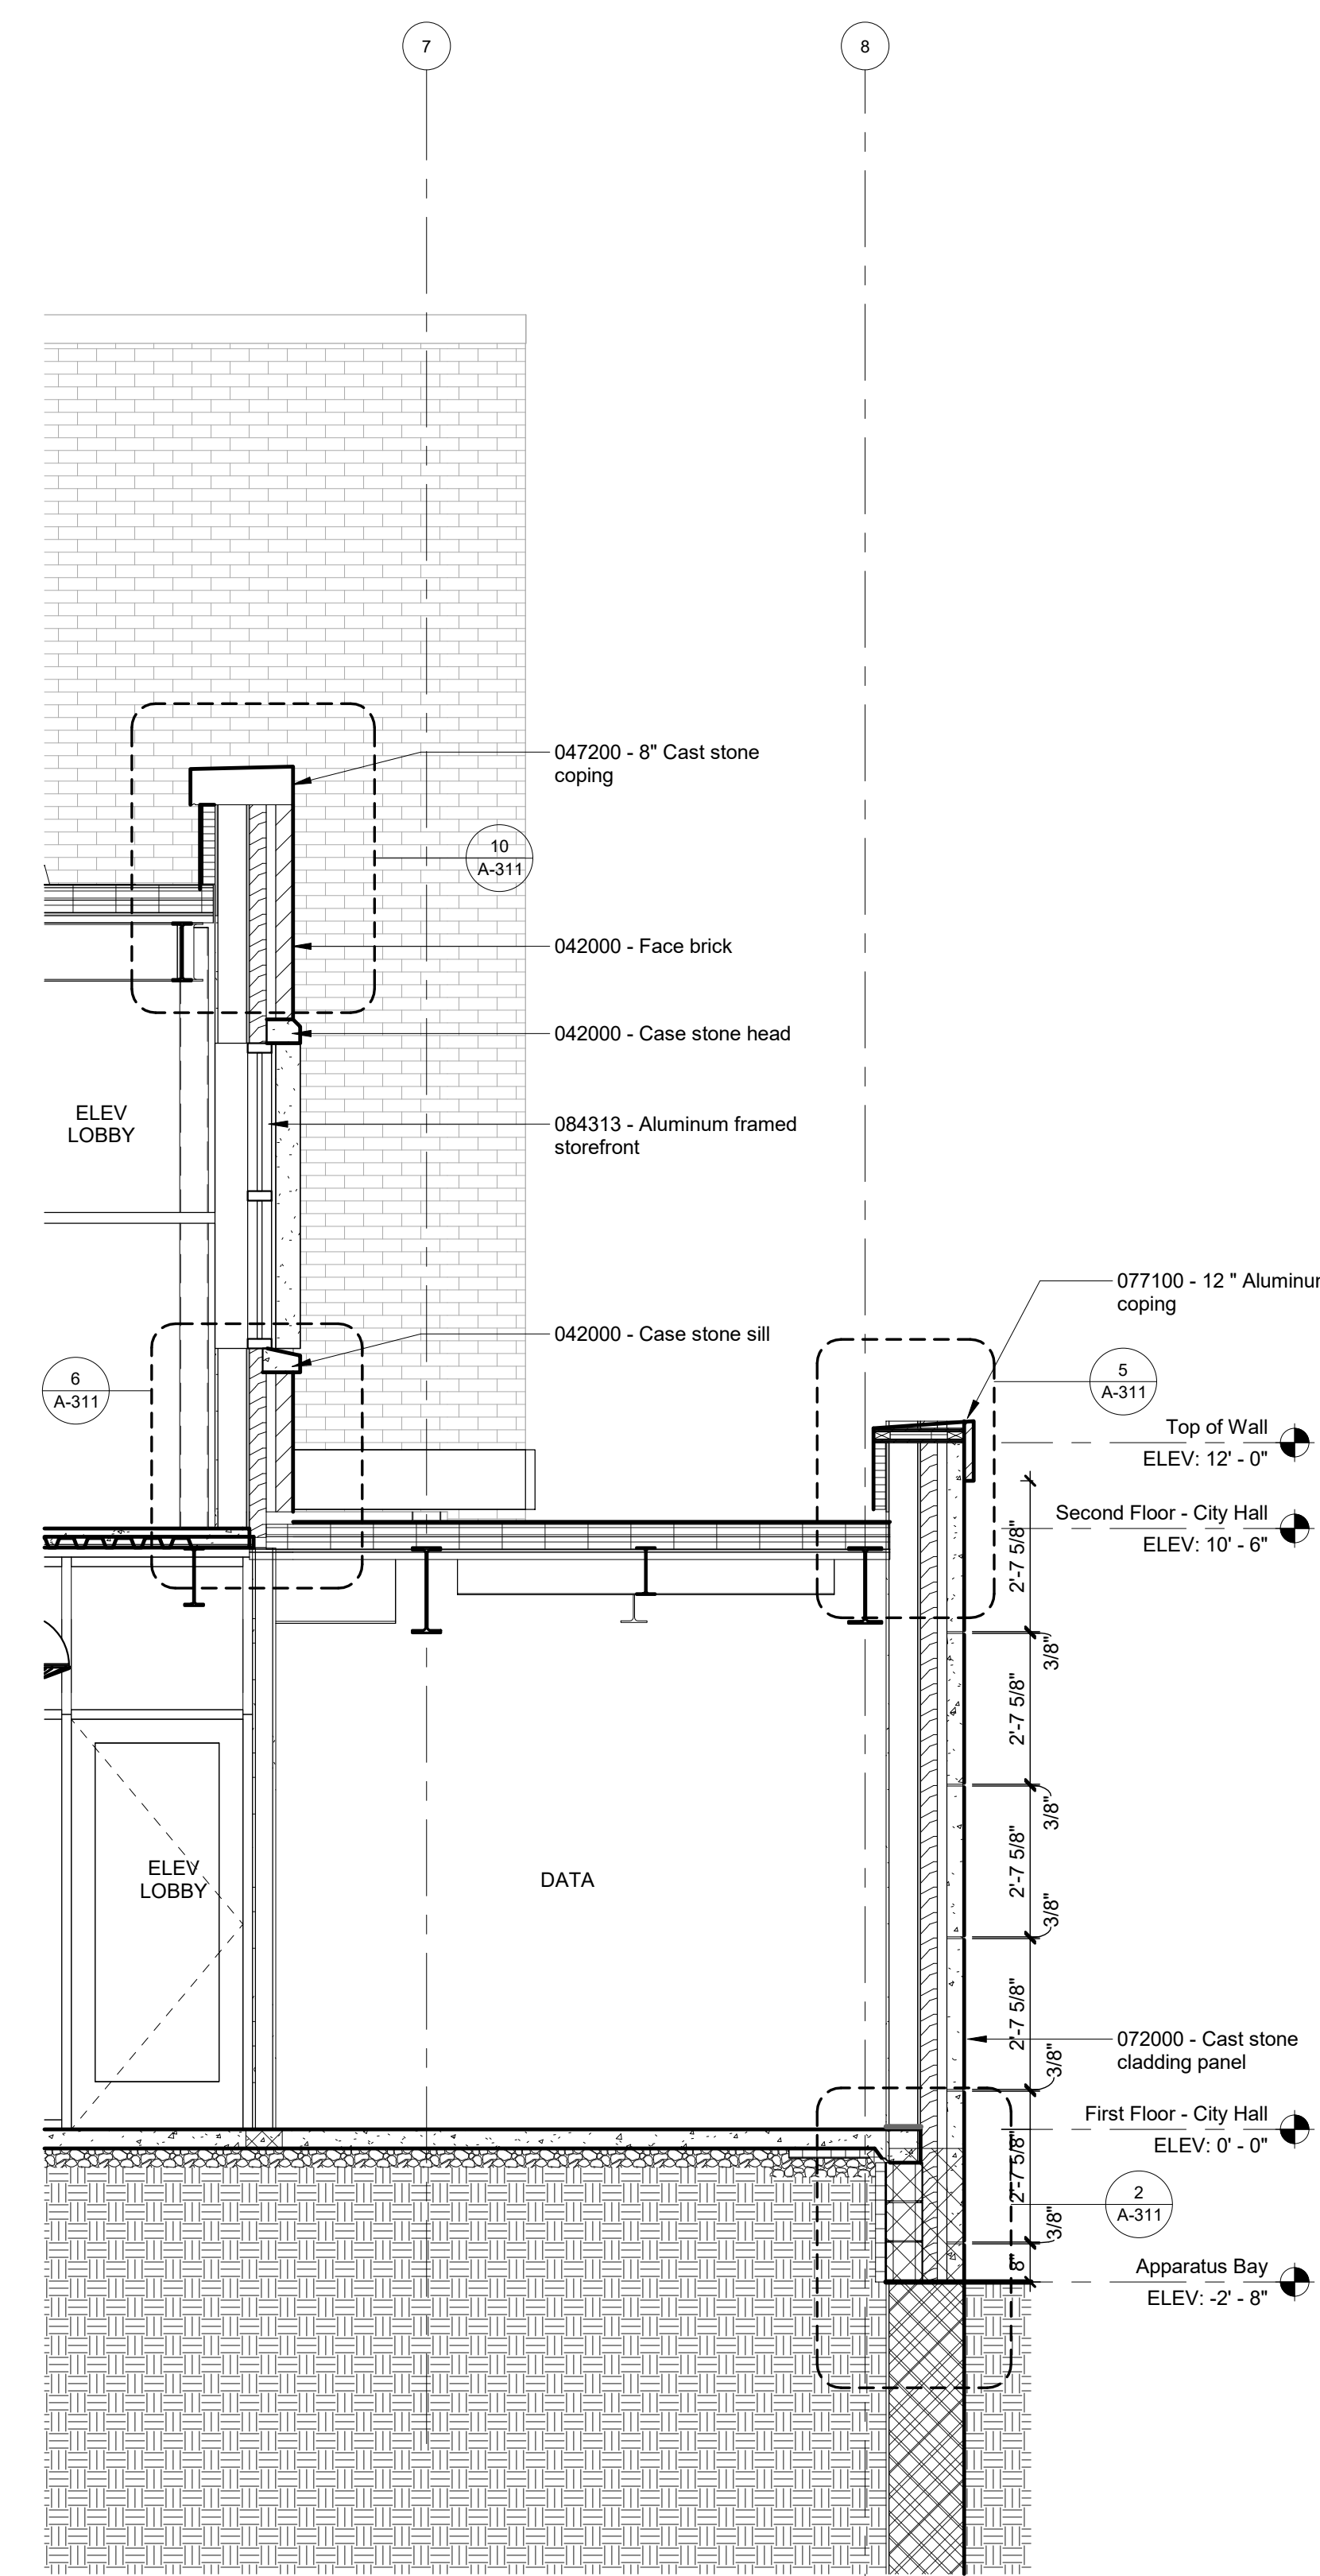


1 WALL SECTION
A-311 Scale: 3/8" = 1'-0"

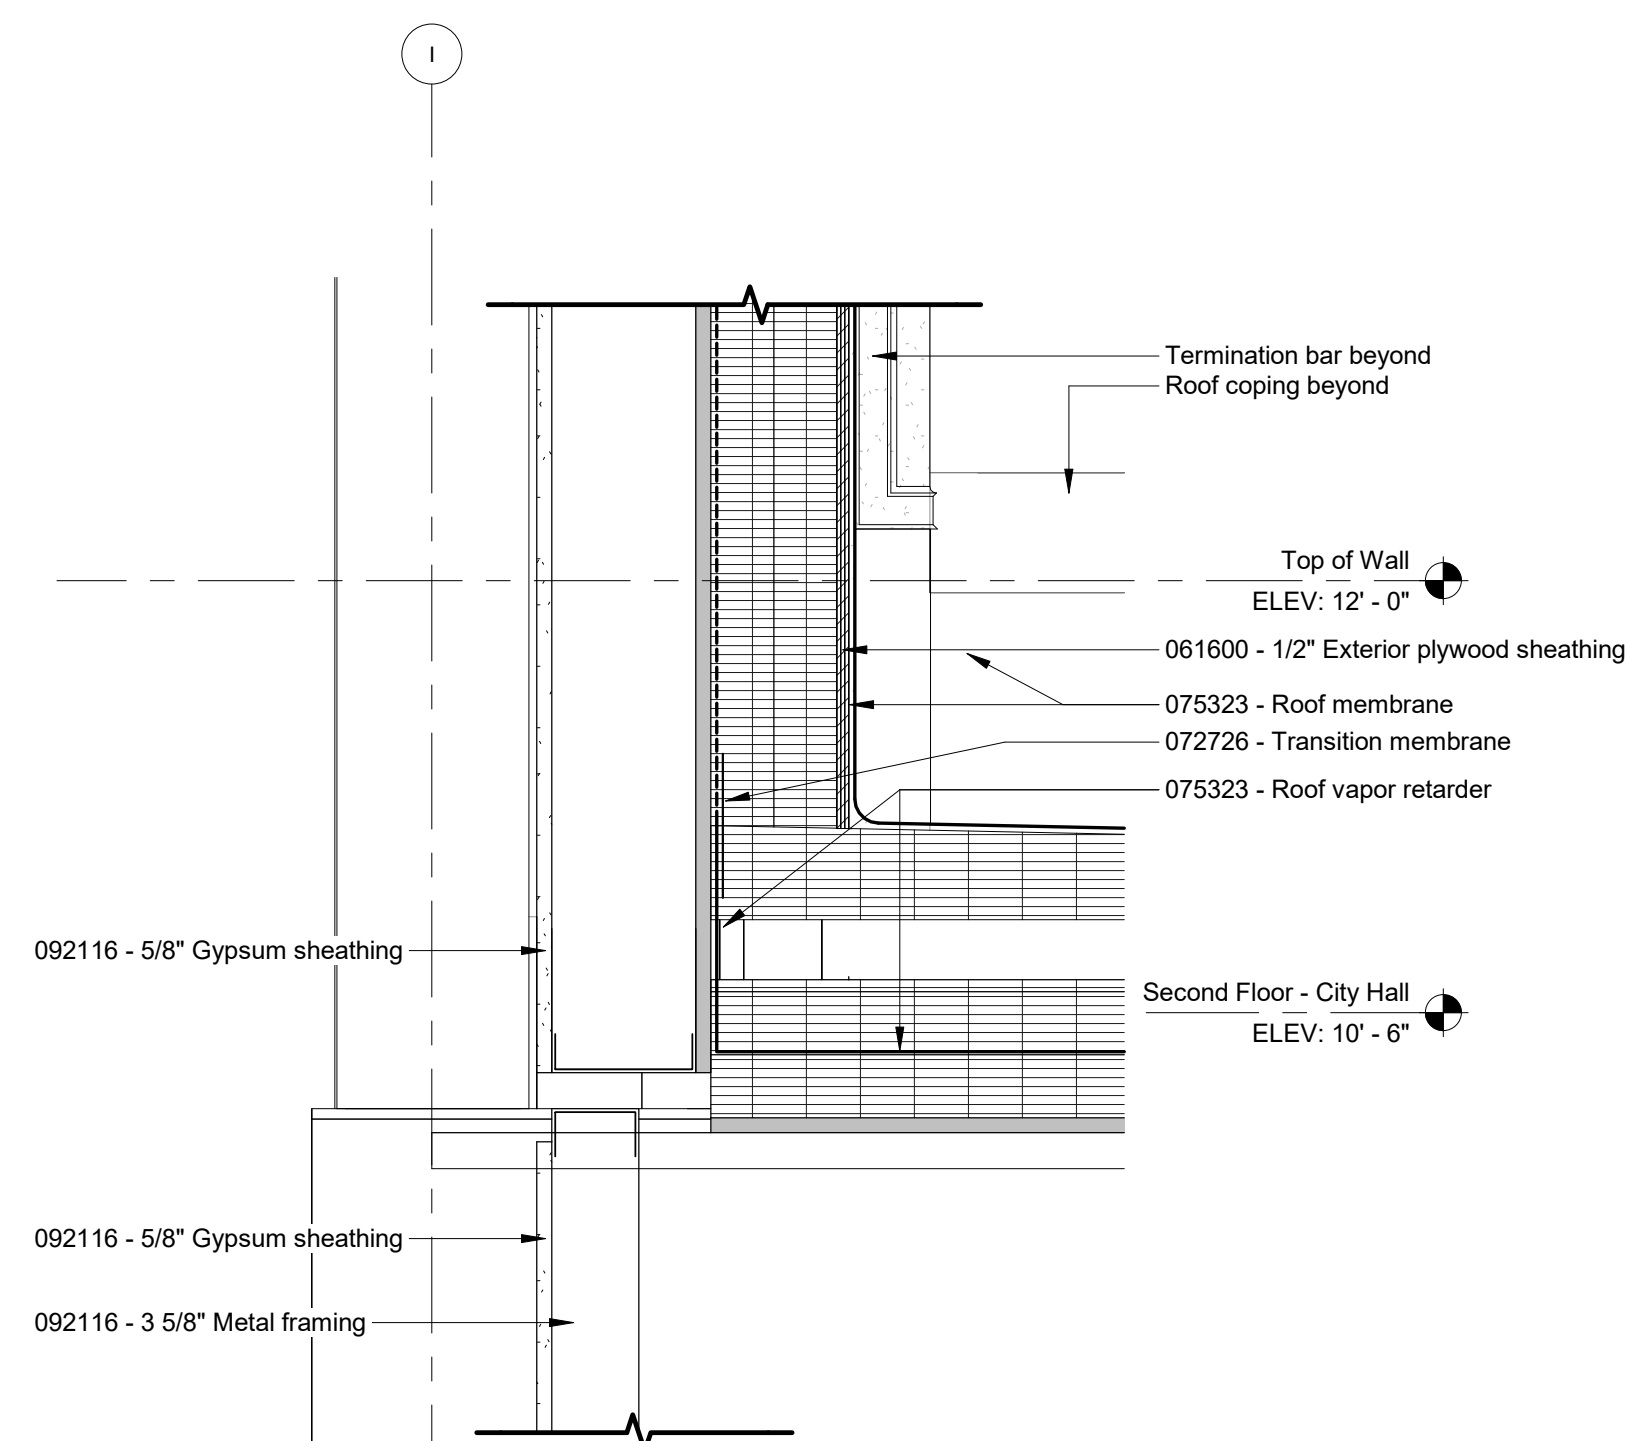

4 SECTION DETAIL
A-311 Scale: 1 1/2" = 1'-0"

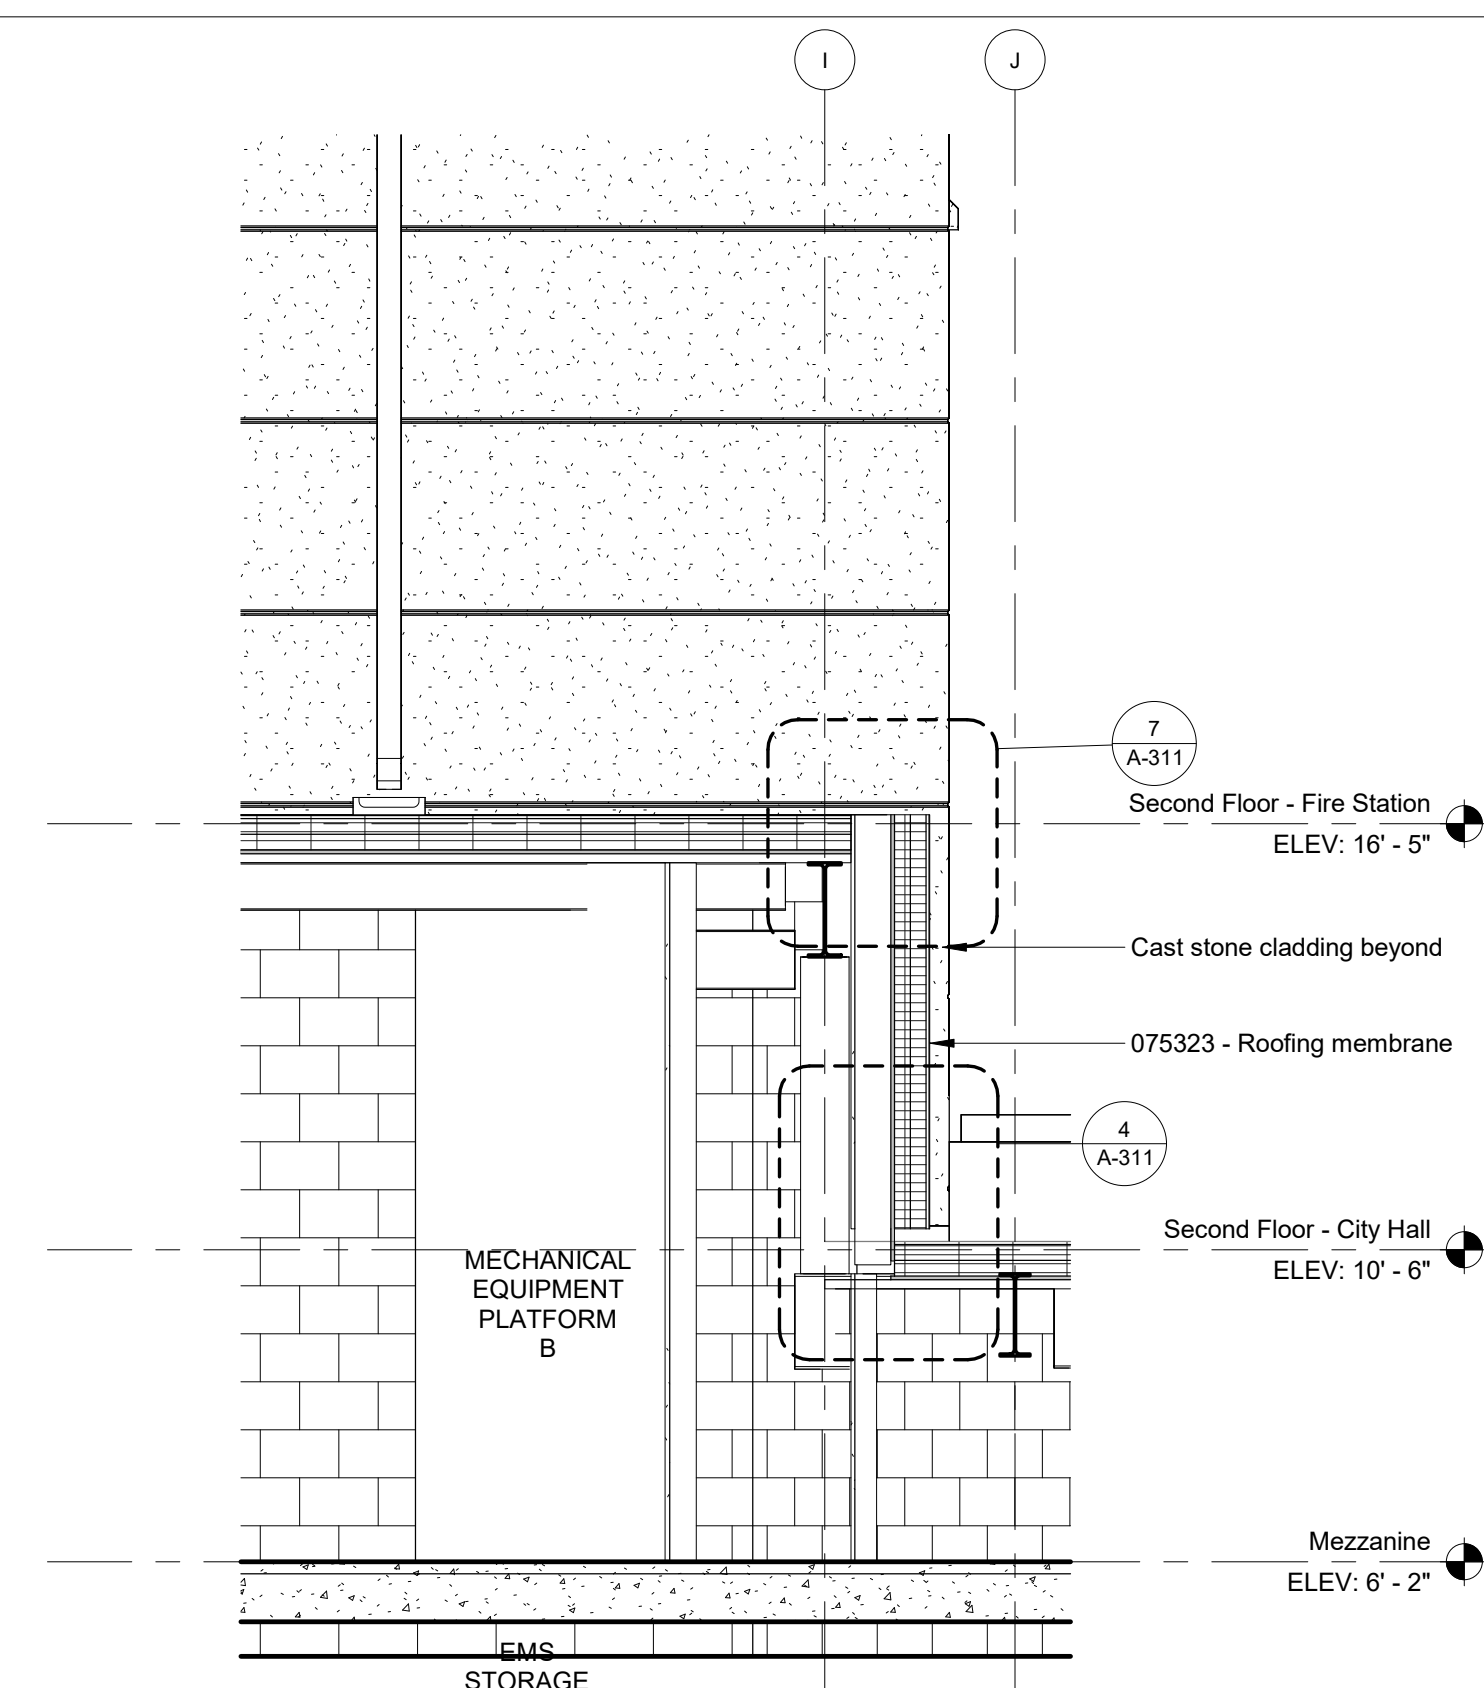

3 PARTIAL WALL SECTION
A-311 Scale: 3/8" = 1'-0"

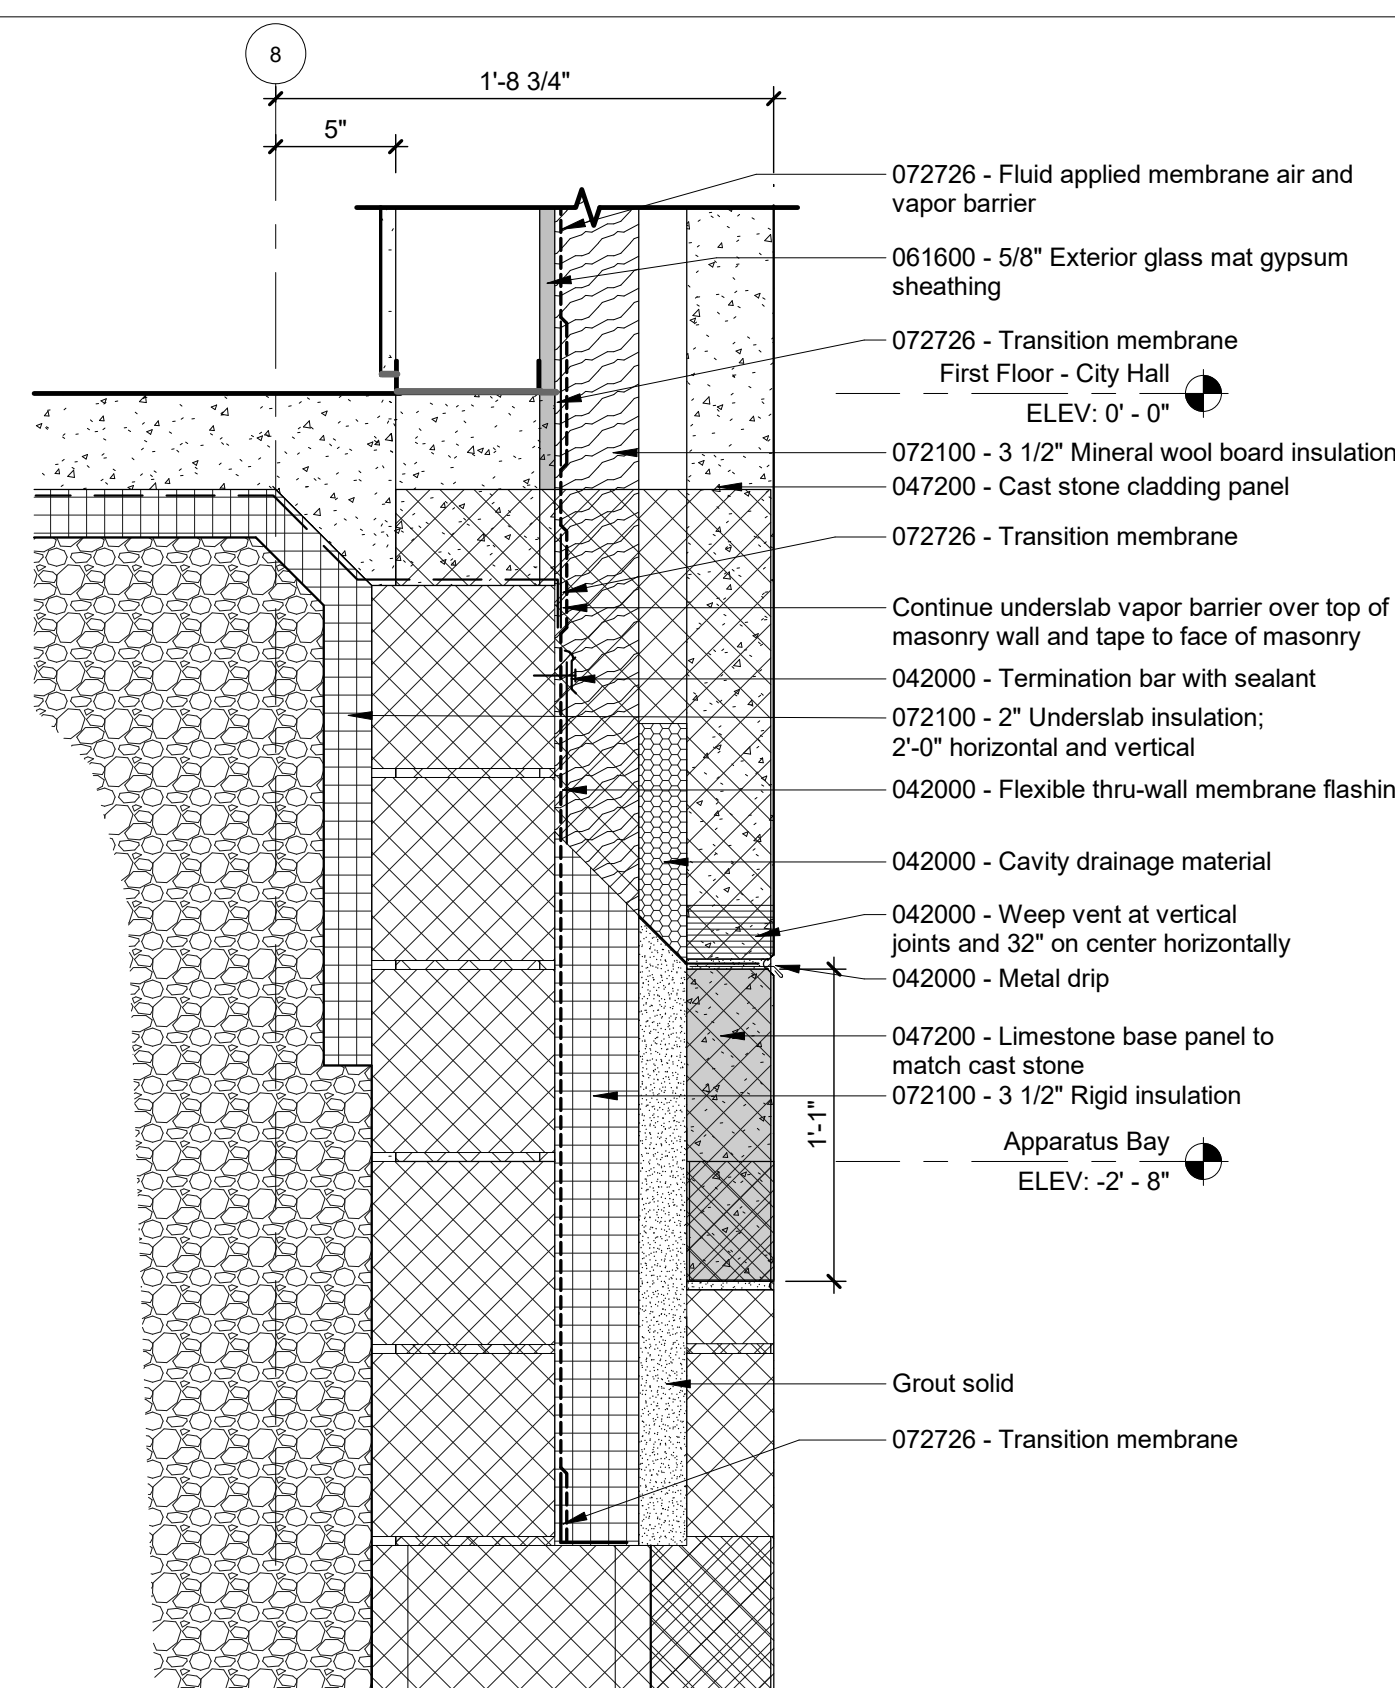

2 SECTION DETAIL
A-311 Scale: 1 1/2" = 1'-0"