



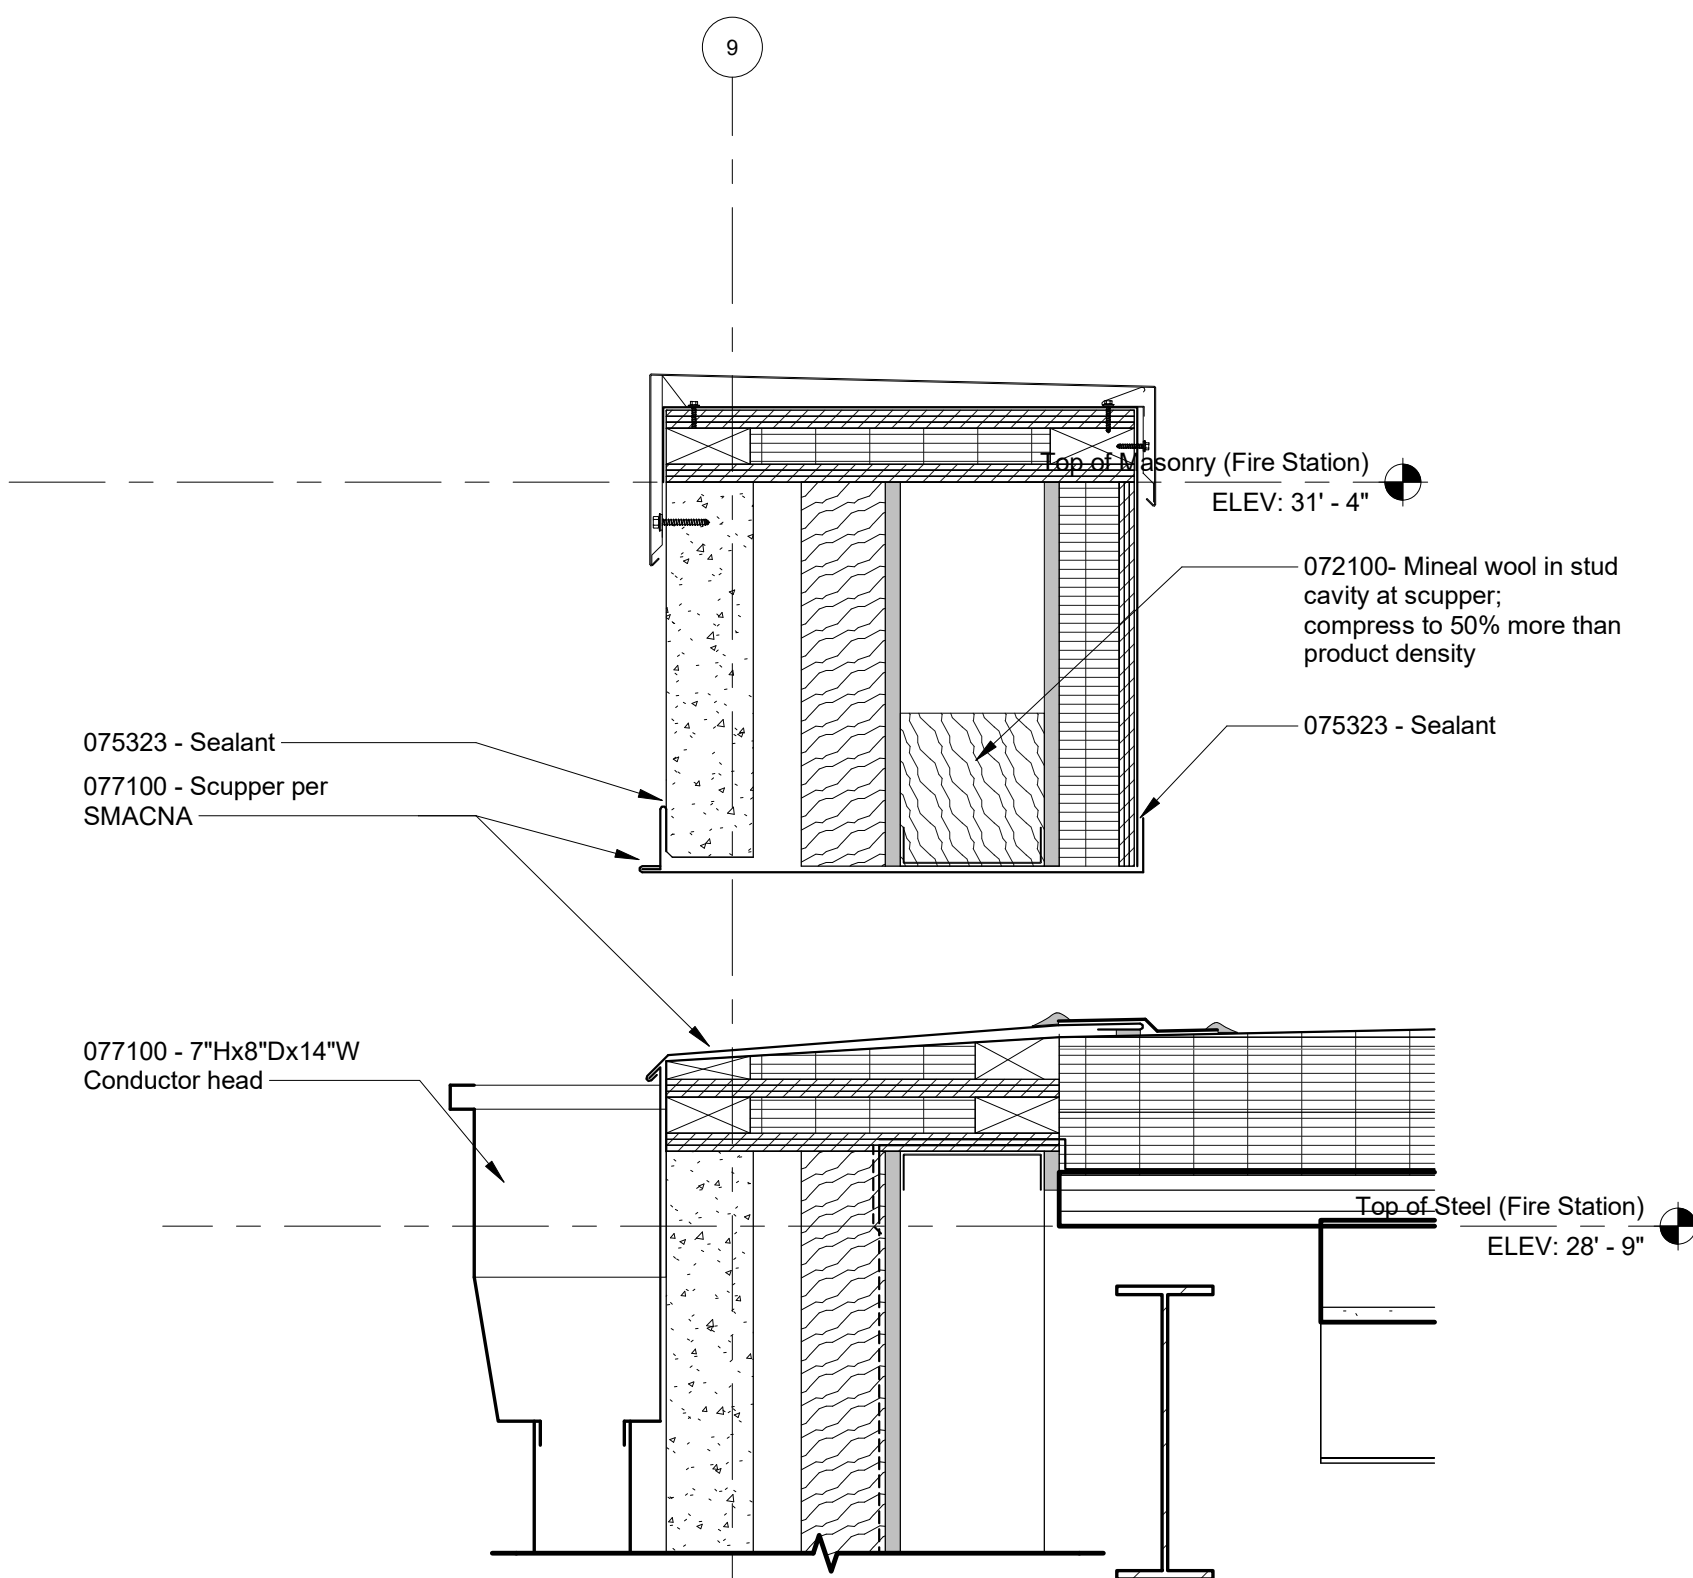


11 SECTION DETAIL

A-313 Scale: 1 1/2" = 1'-0"

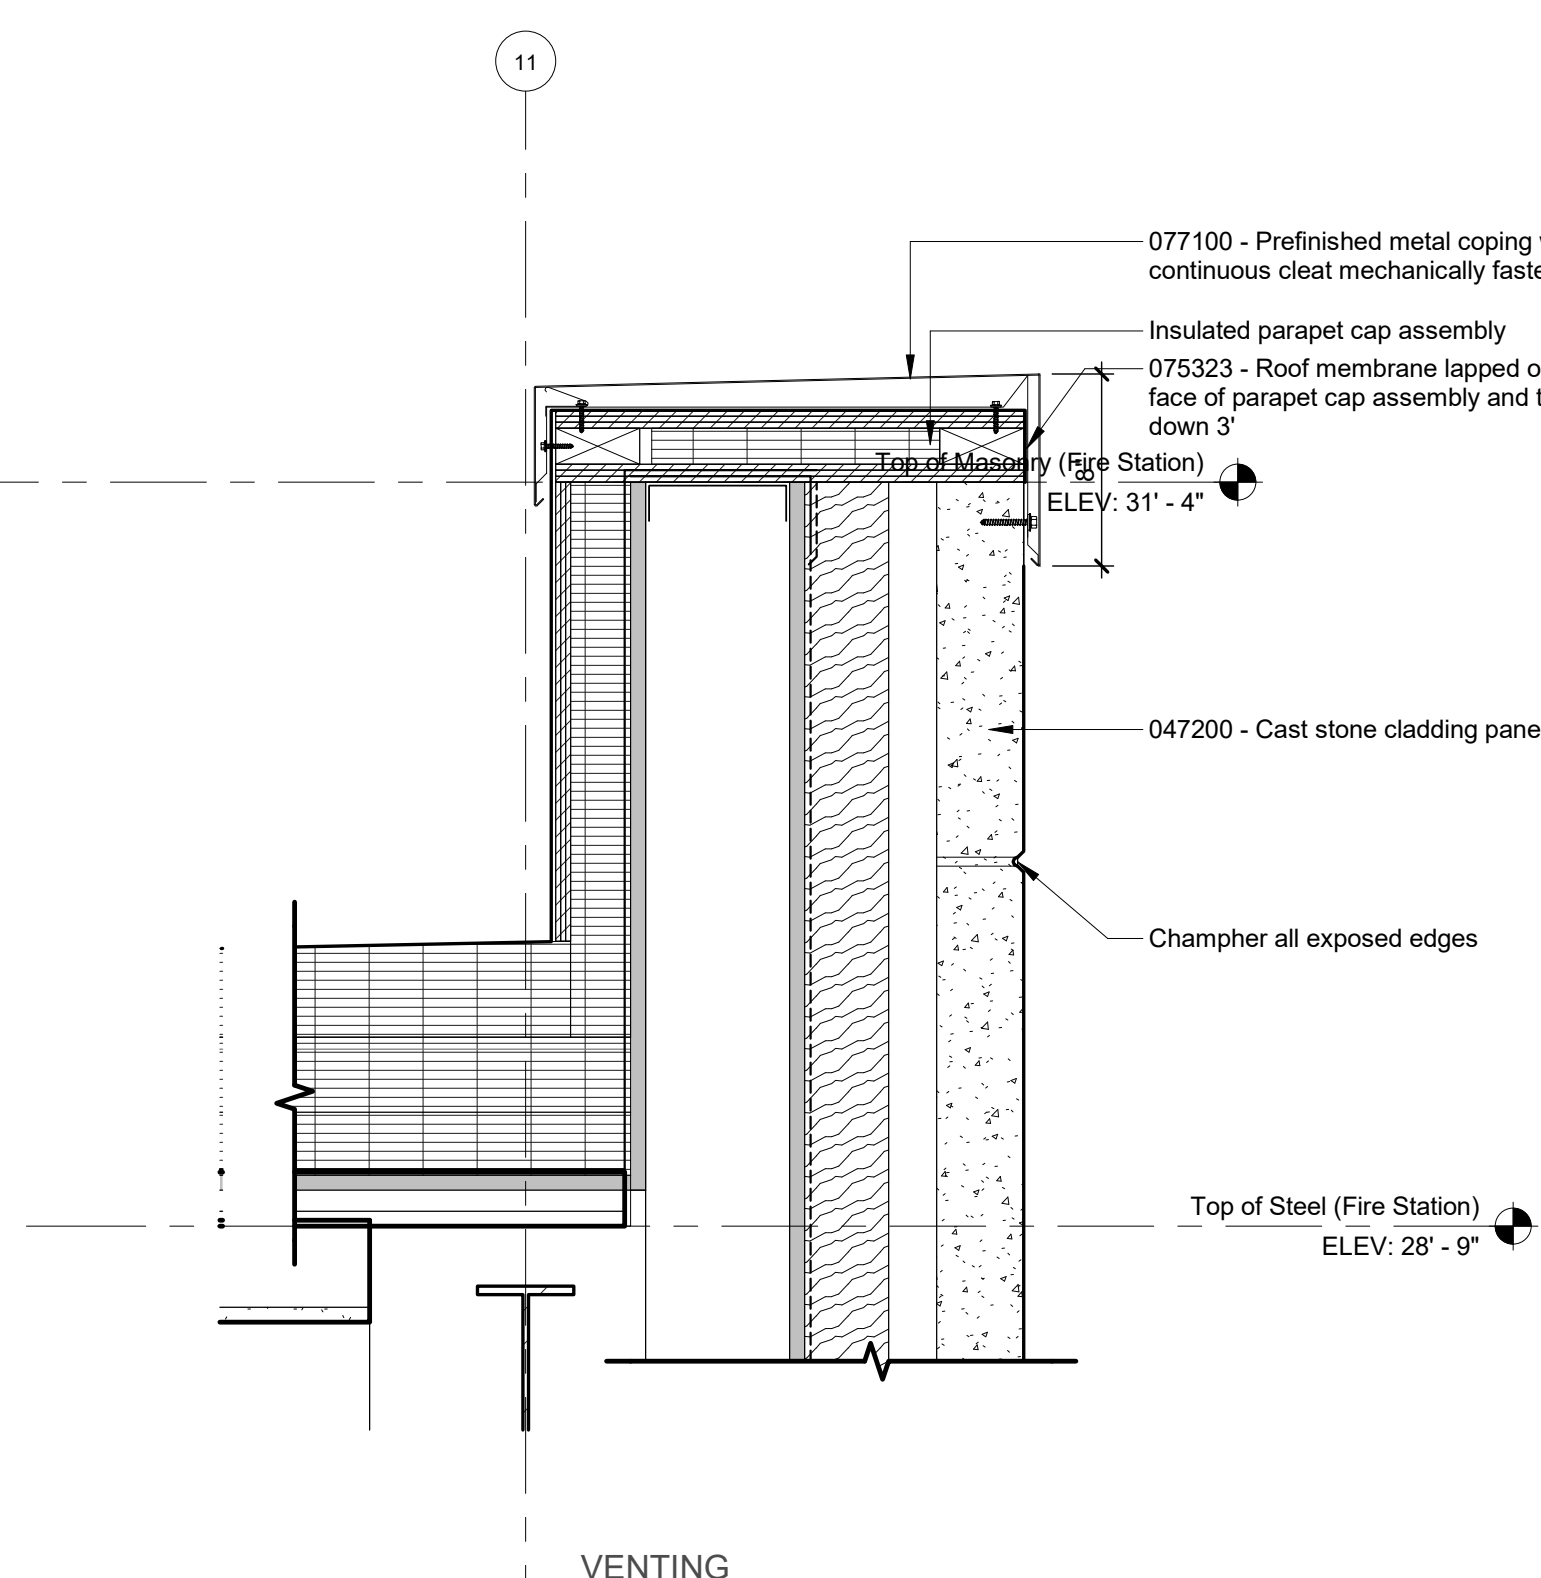


10 SECTION DETAIL

A-313 Scale: 1 1/2" = 1'-0"

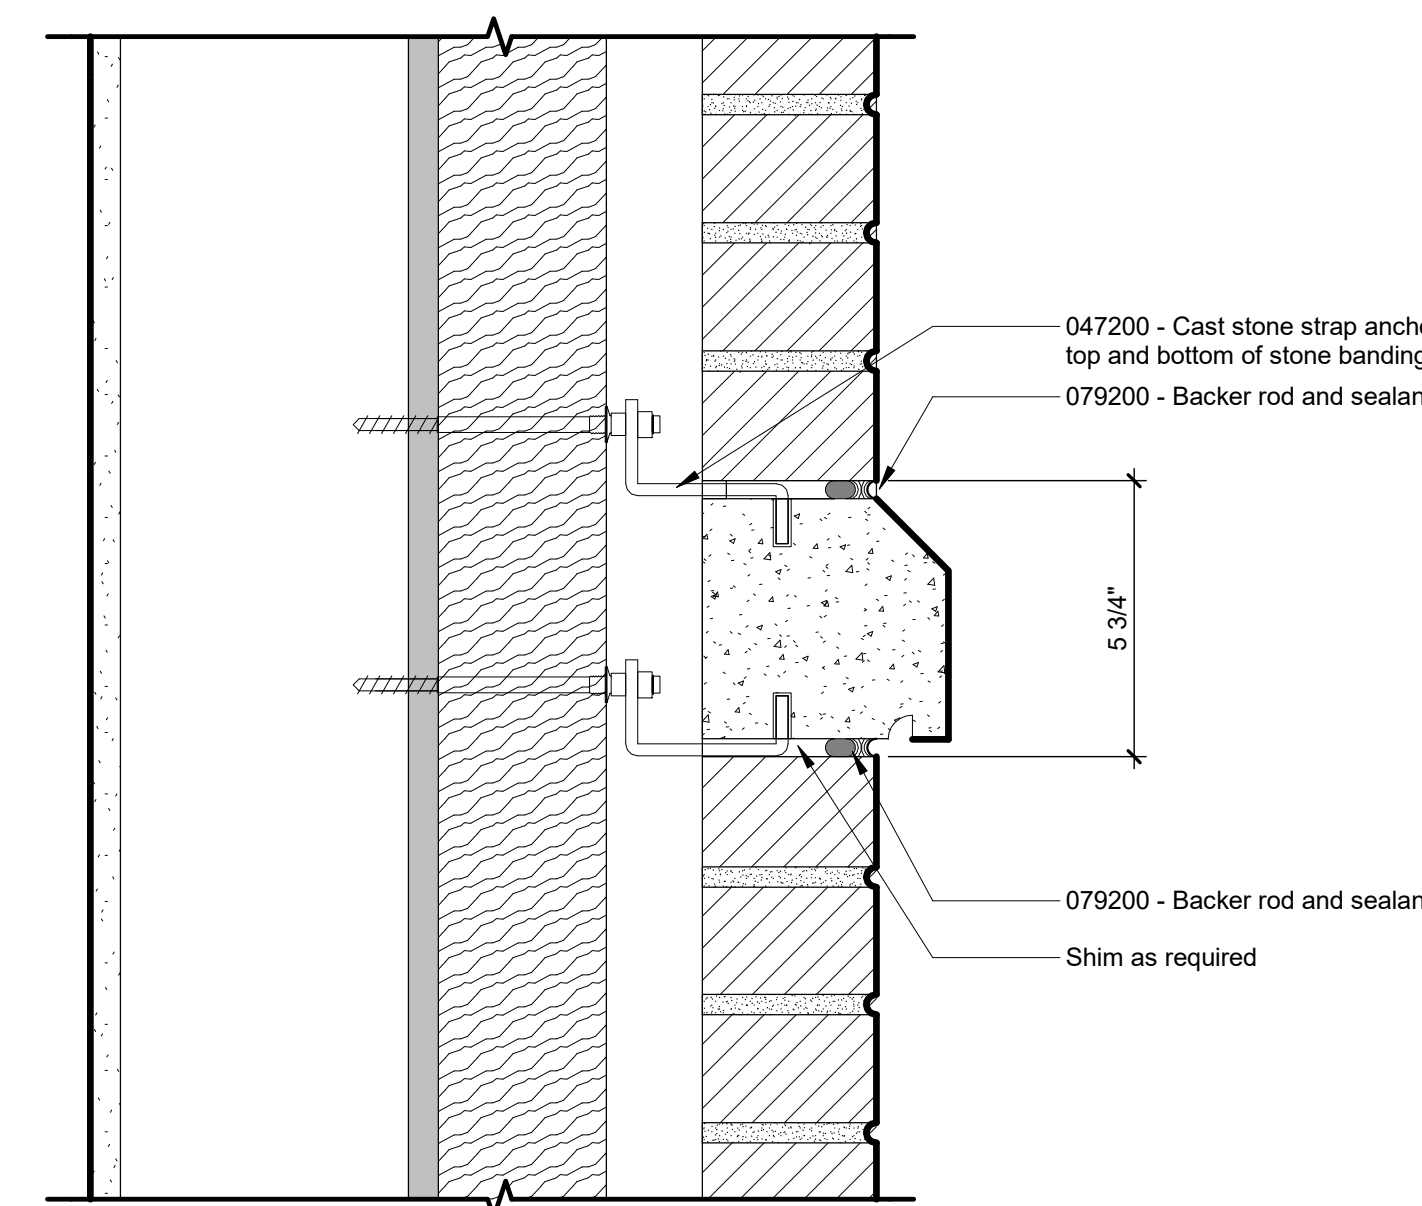


9 SECTION DETAIL

A-313 Scale: 3" = 1'-0"

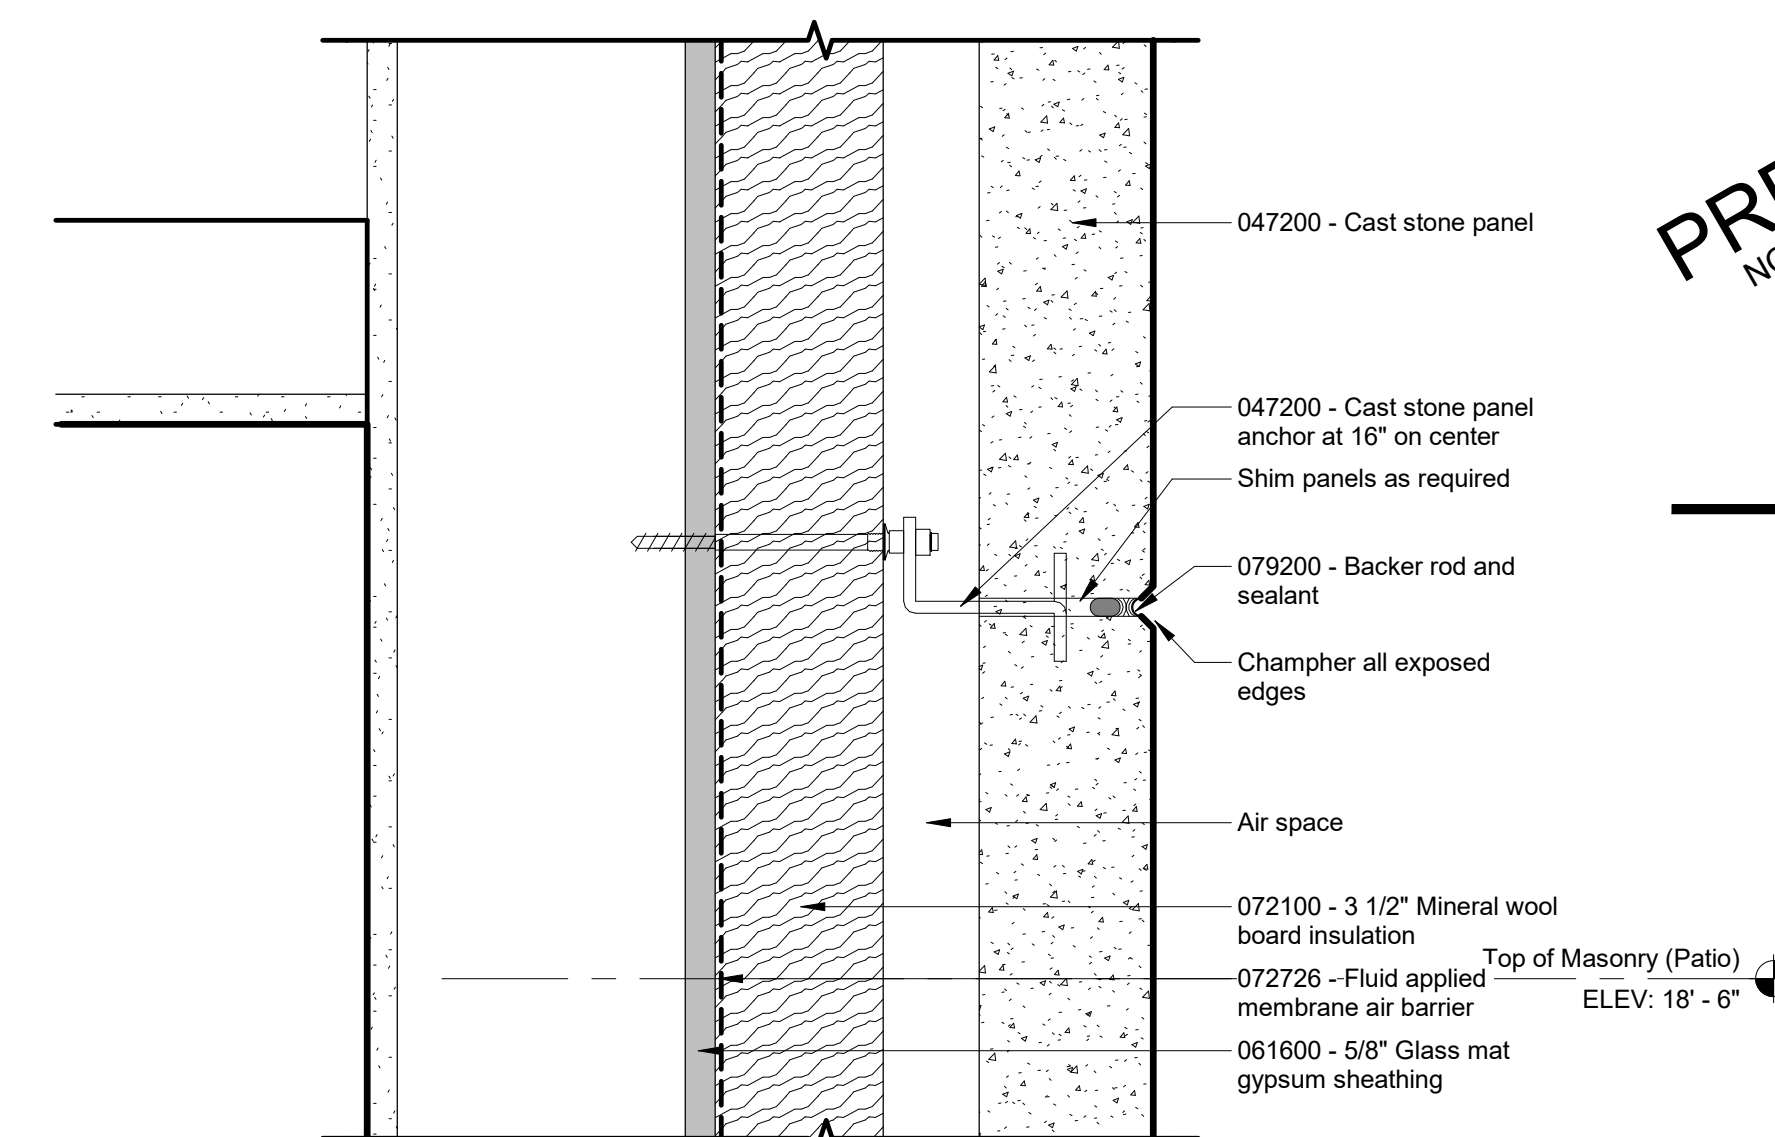


8 SECTION DETAIL

A-313 Scale: 3" = 1'-0"

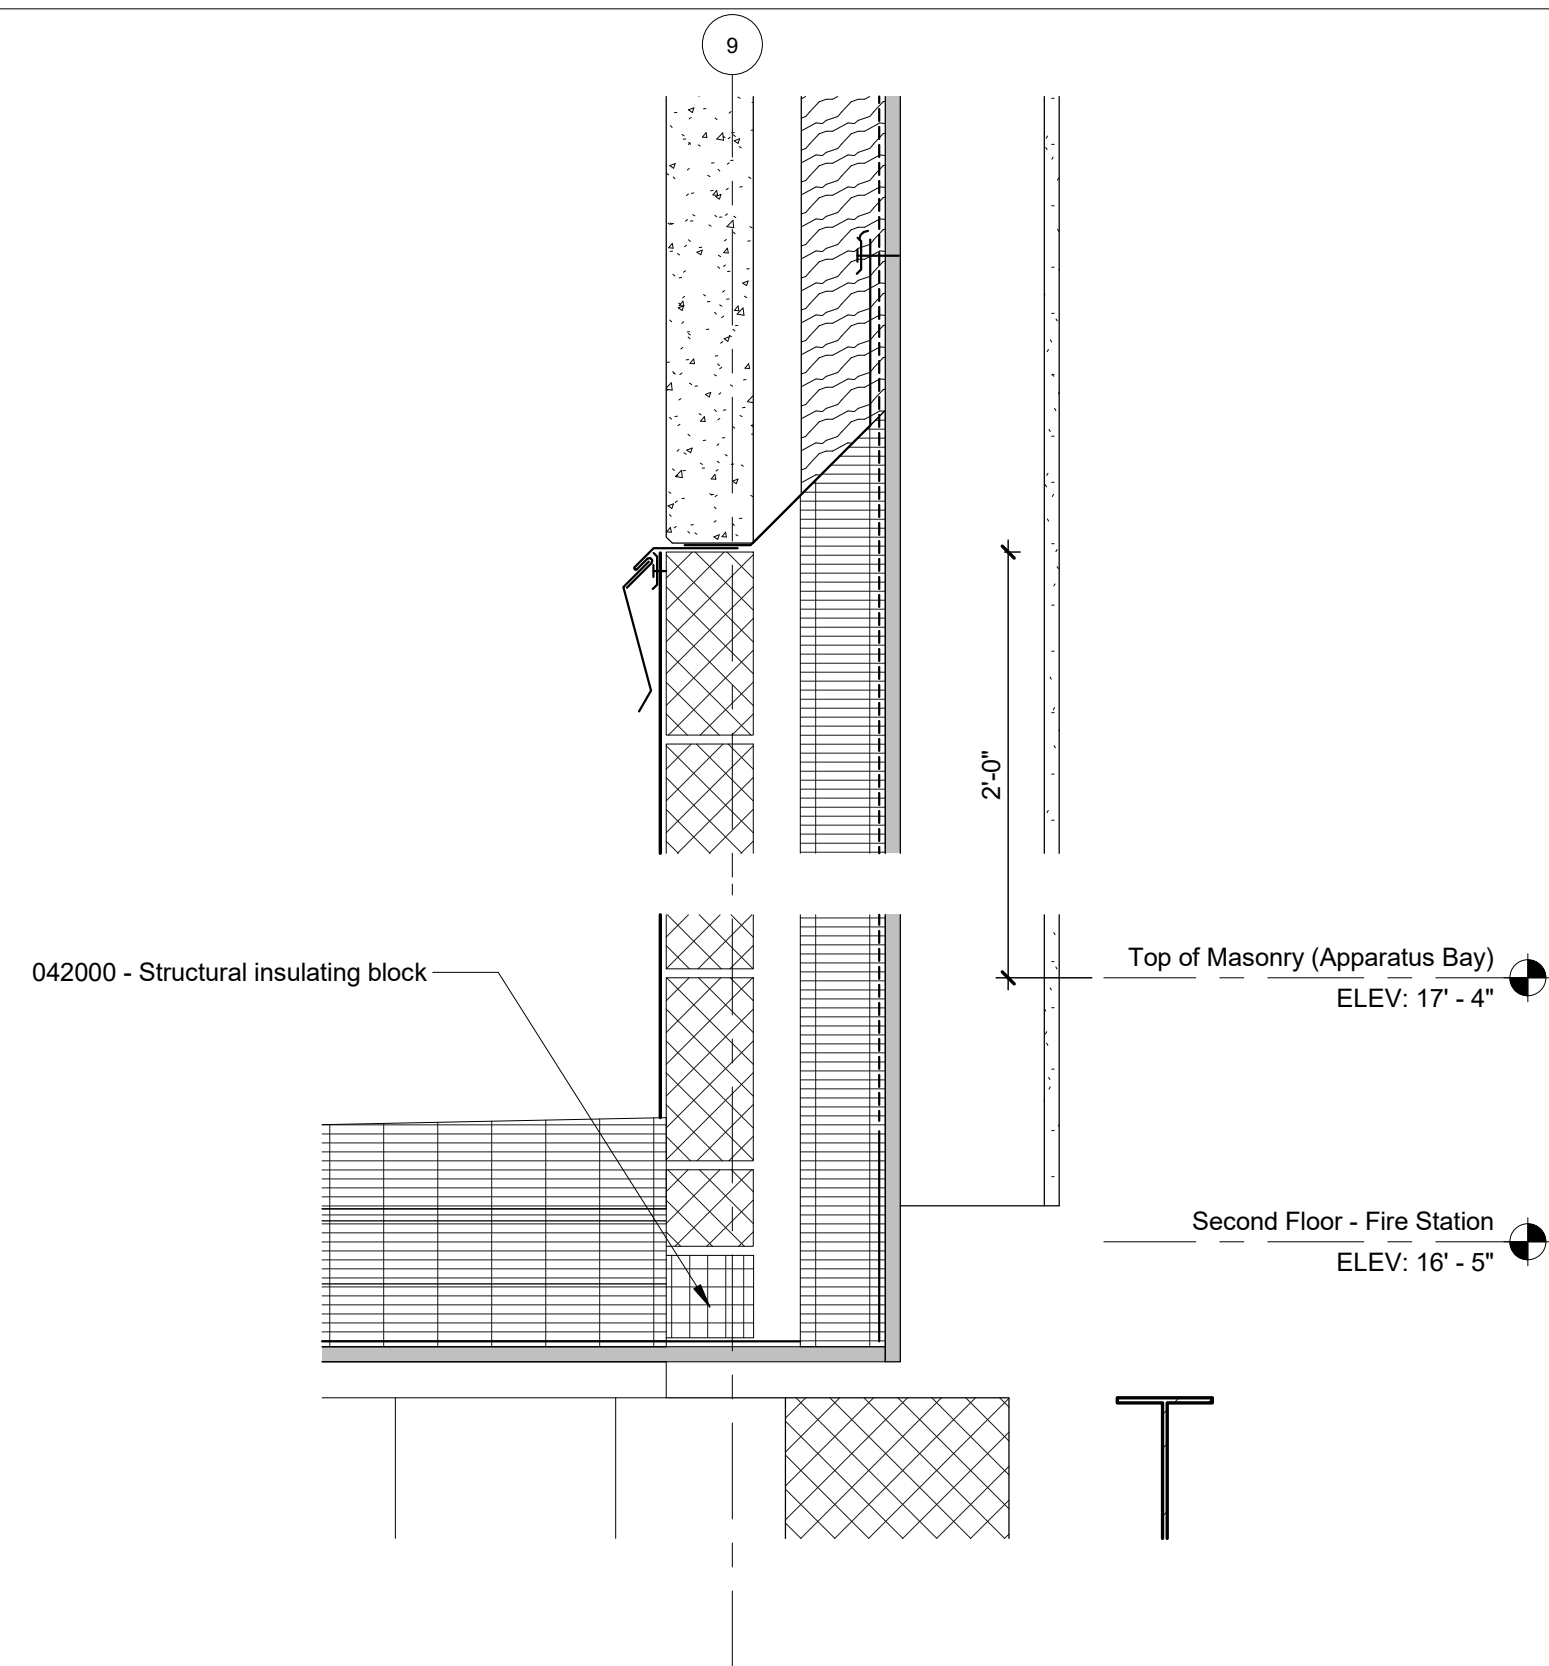


7 SECTION DETAIL

A-313 Scale: 1 1/2" = 1'-0"

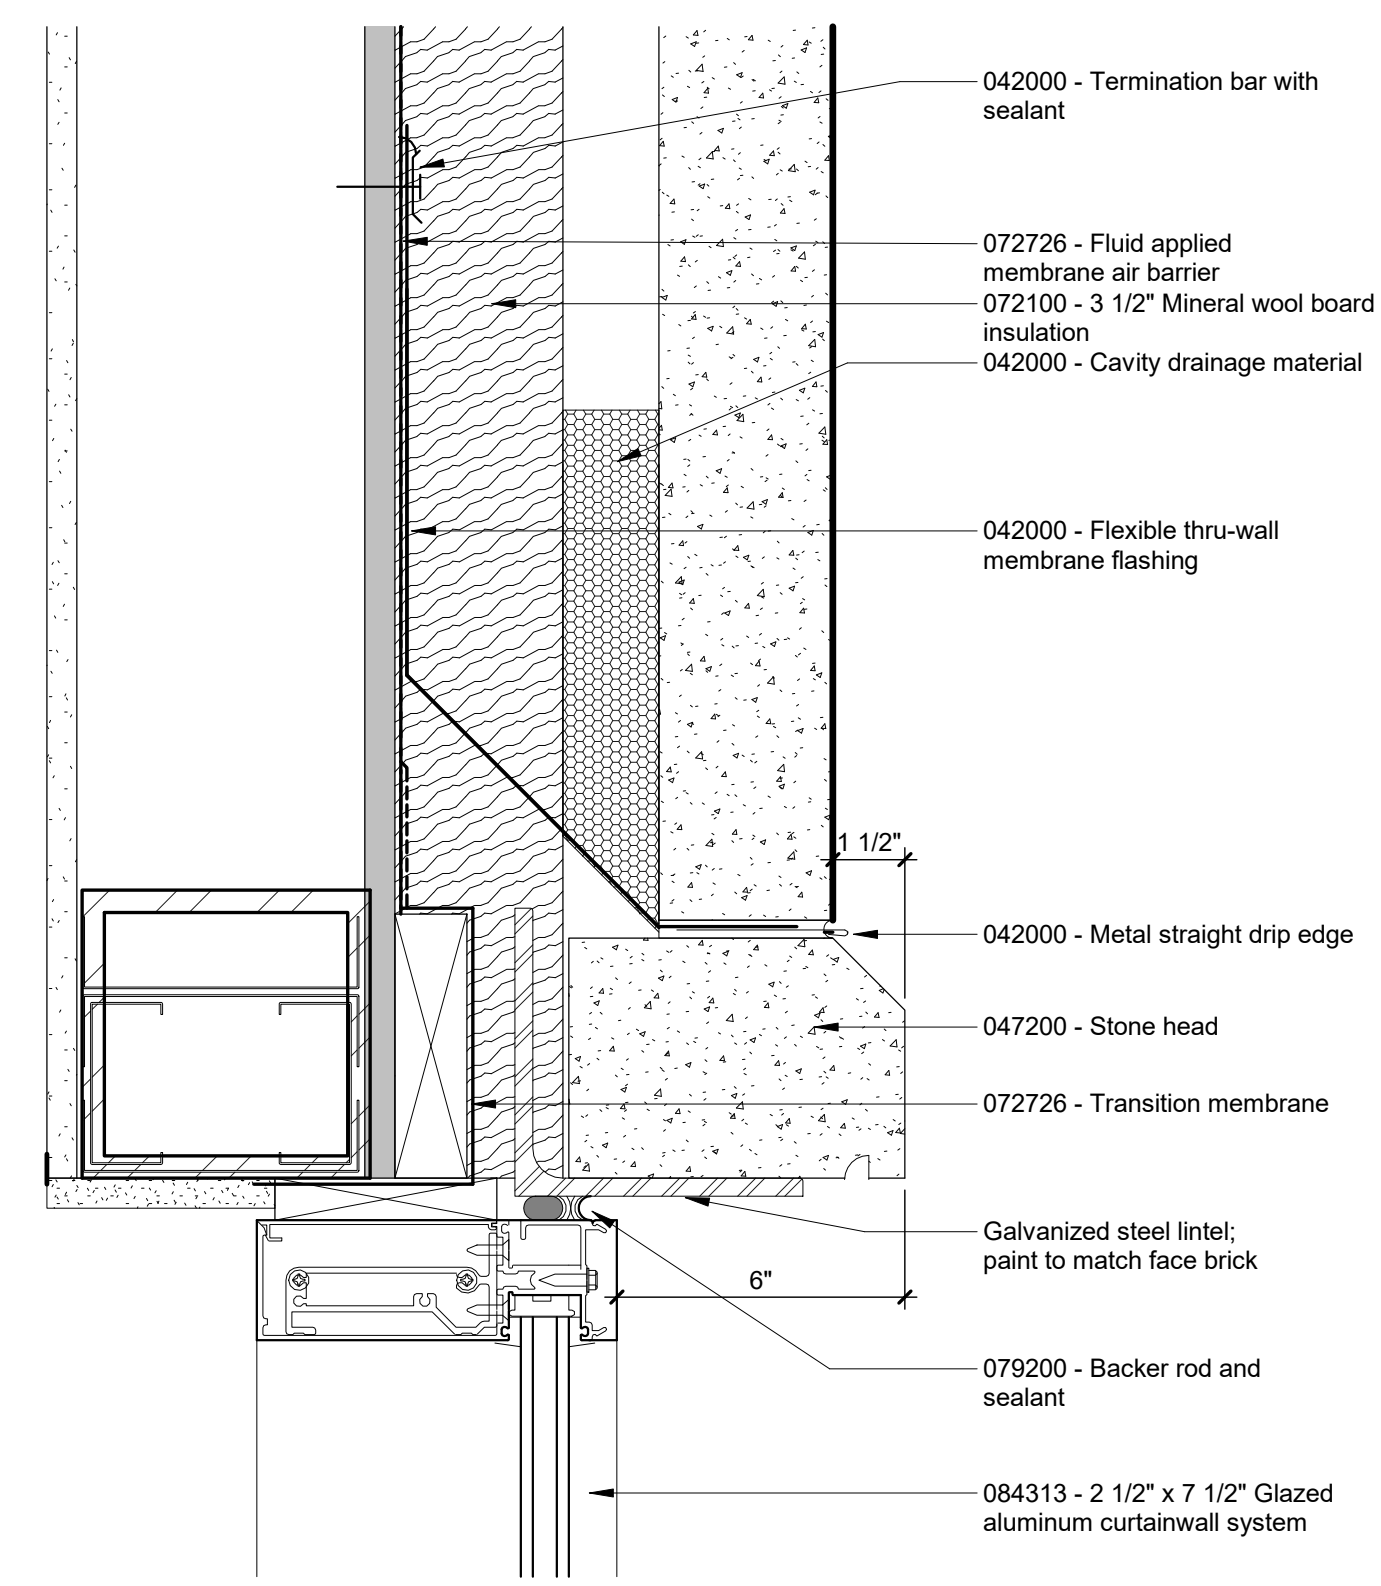


6 SECTION DETAIL

A-313 Scale: 3" = 1'-0"

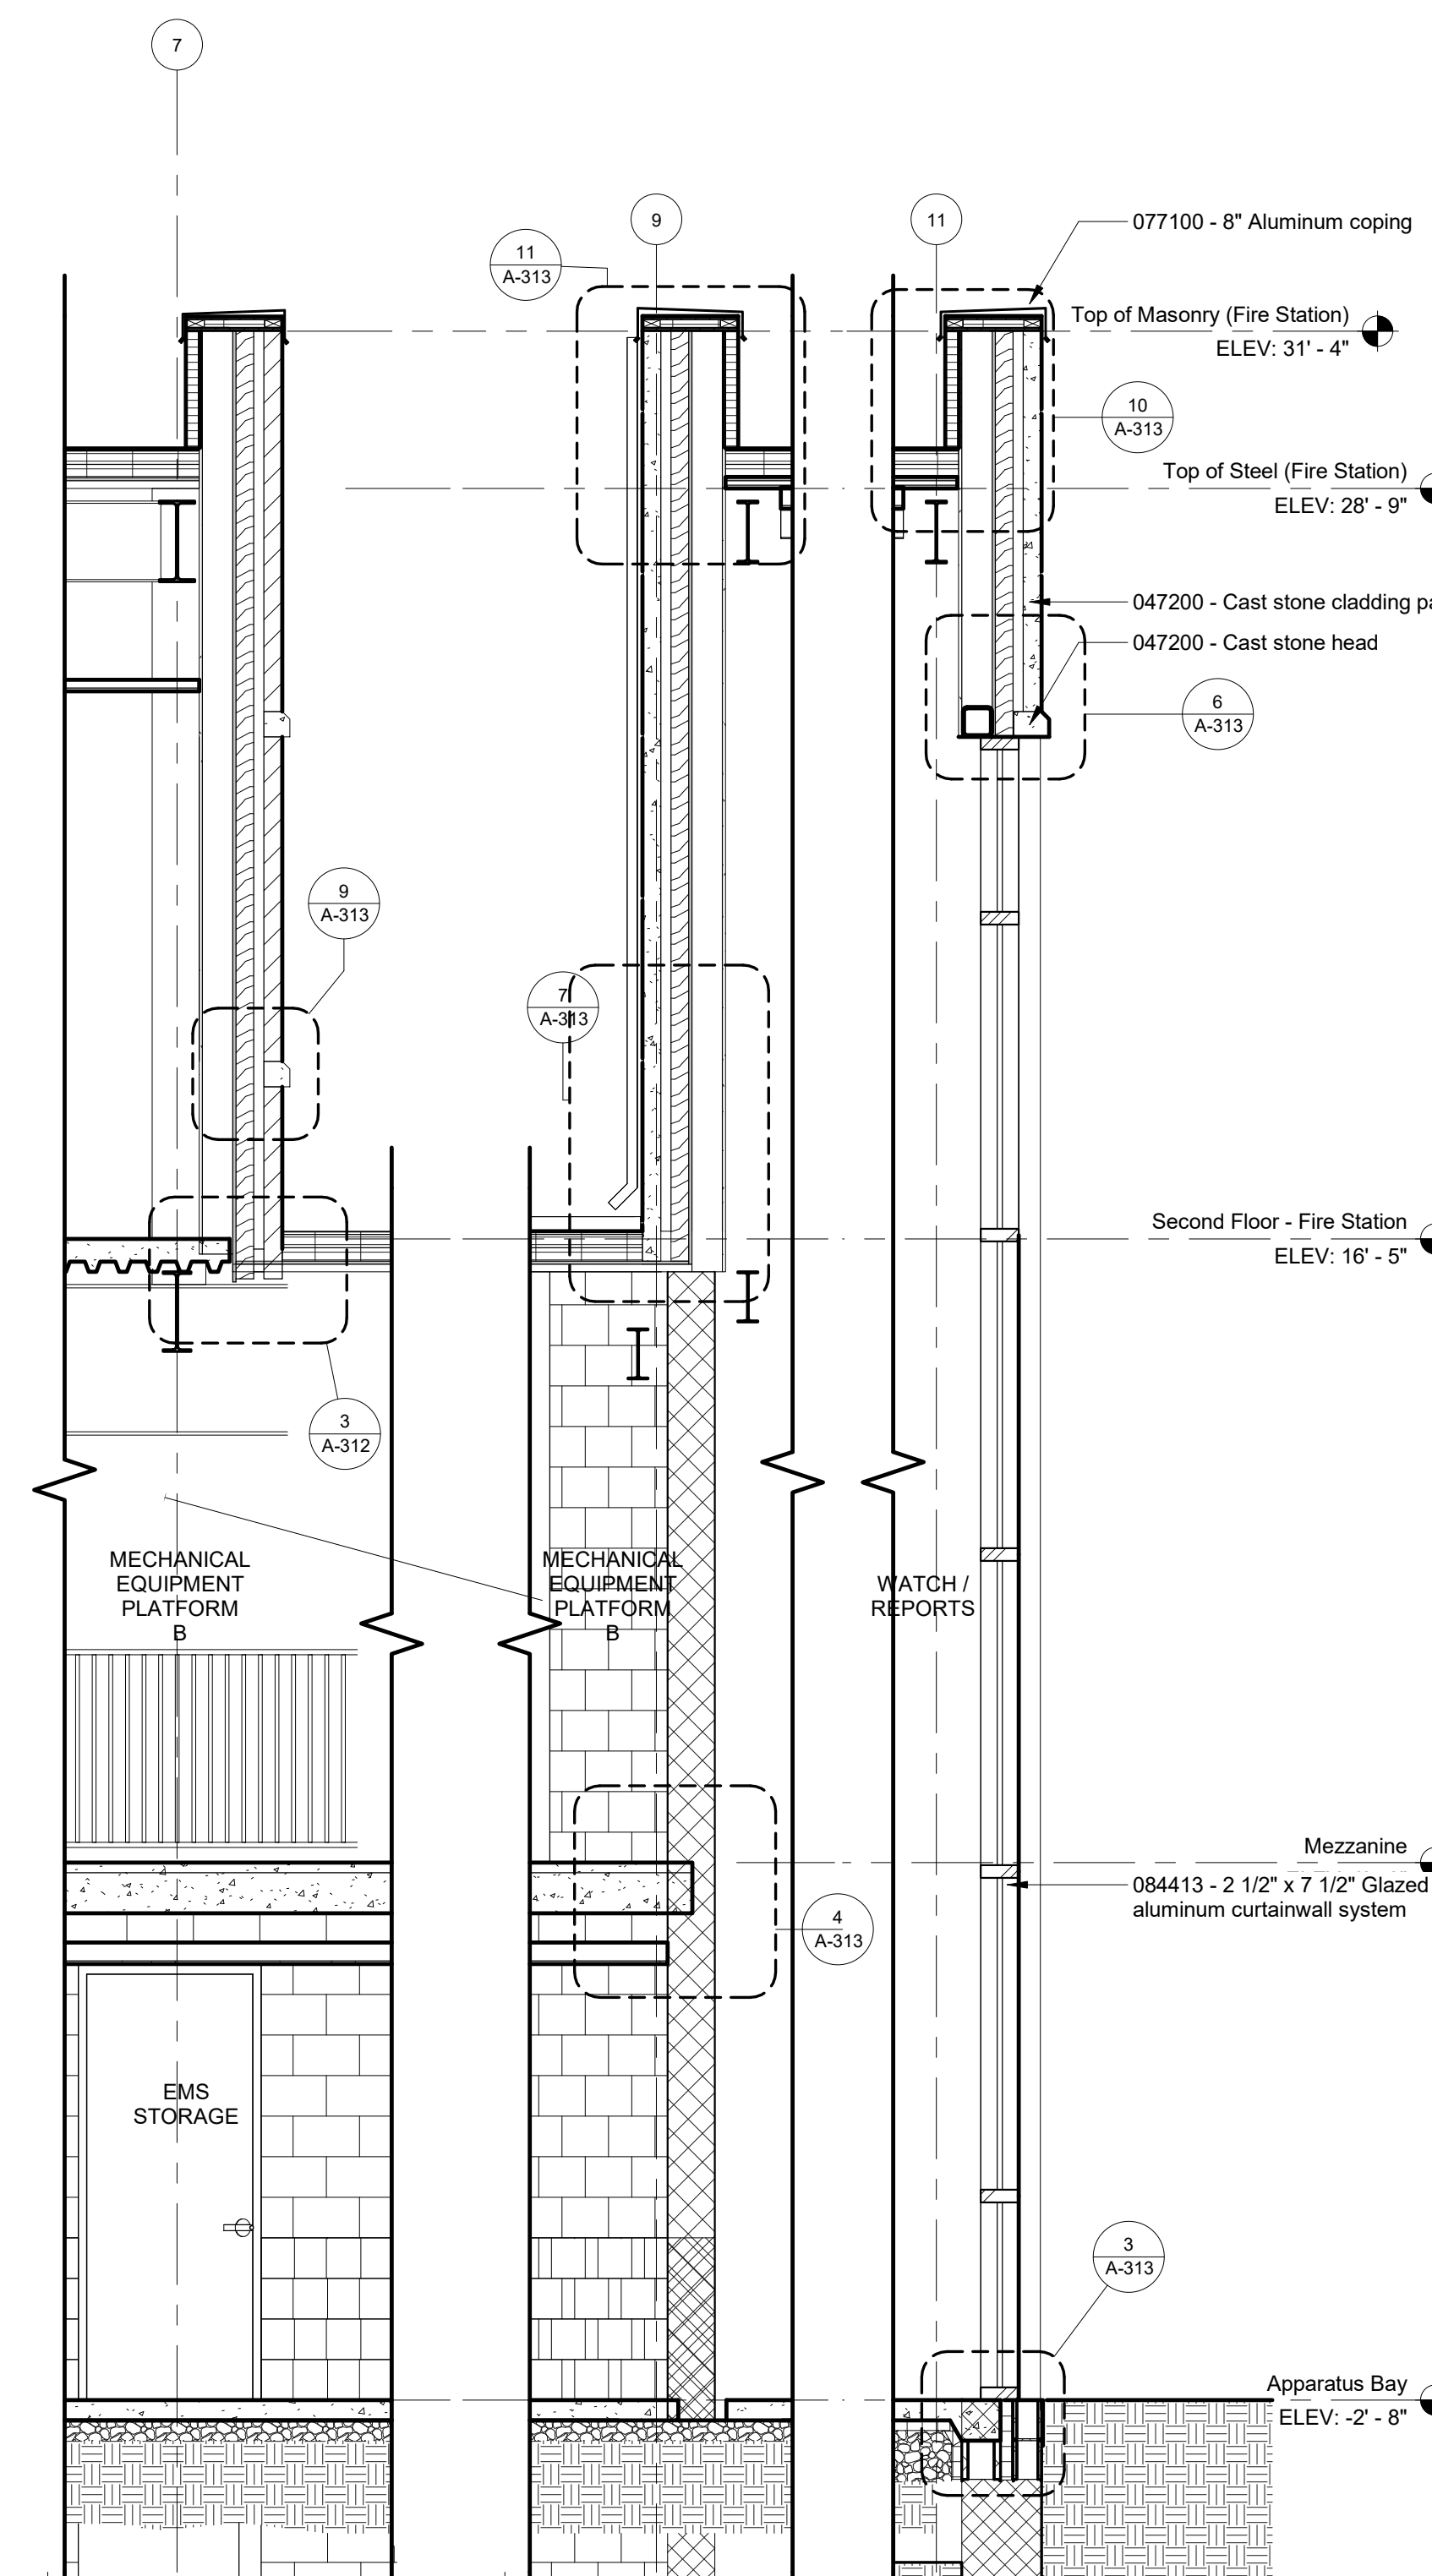


2 WALL SECTION

A-313 Scale: 3/8" = 1'-0"

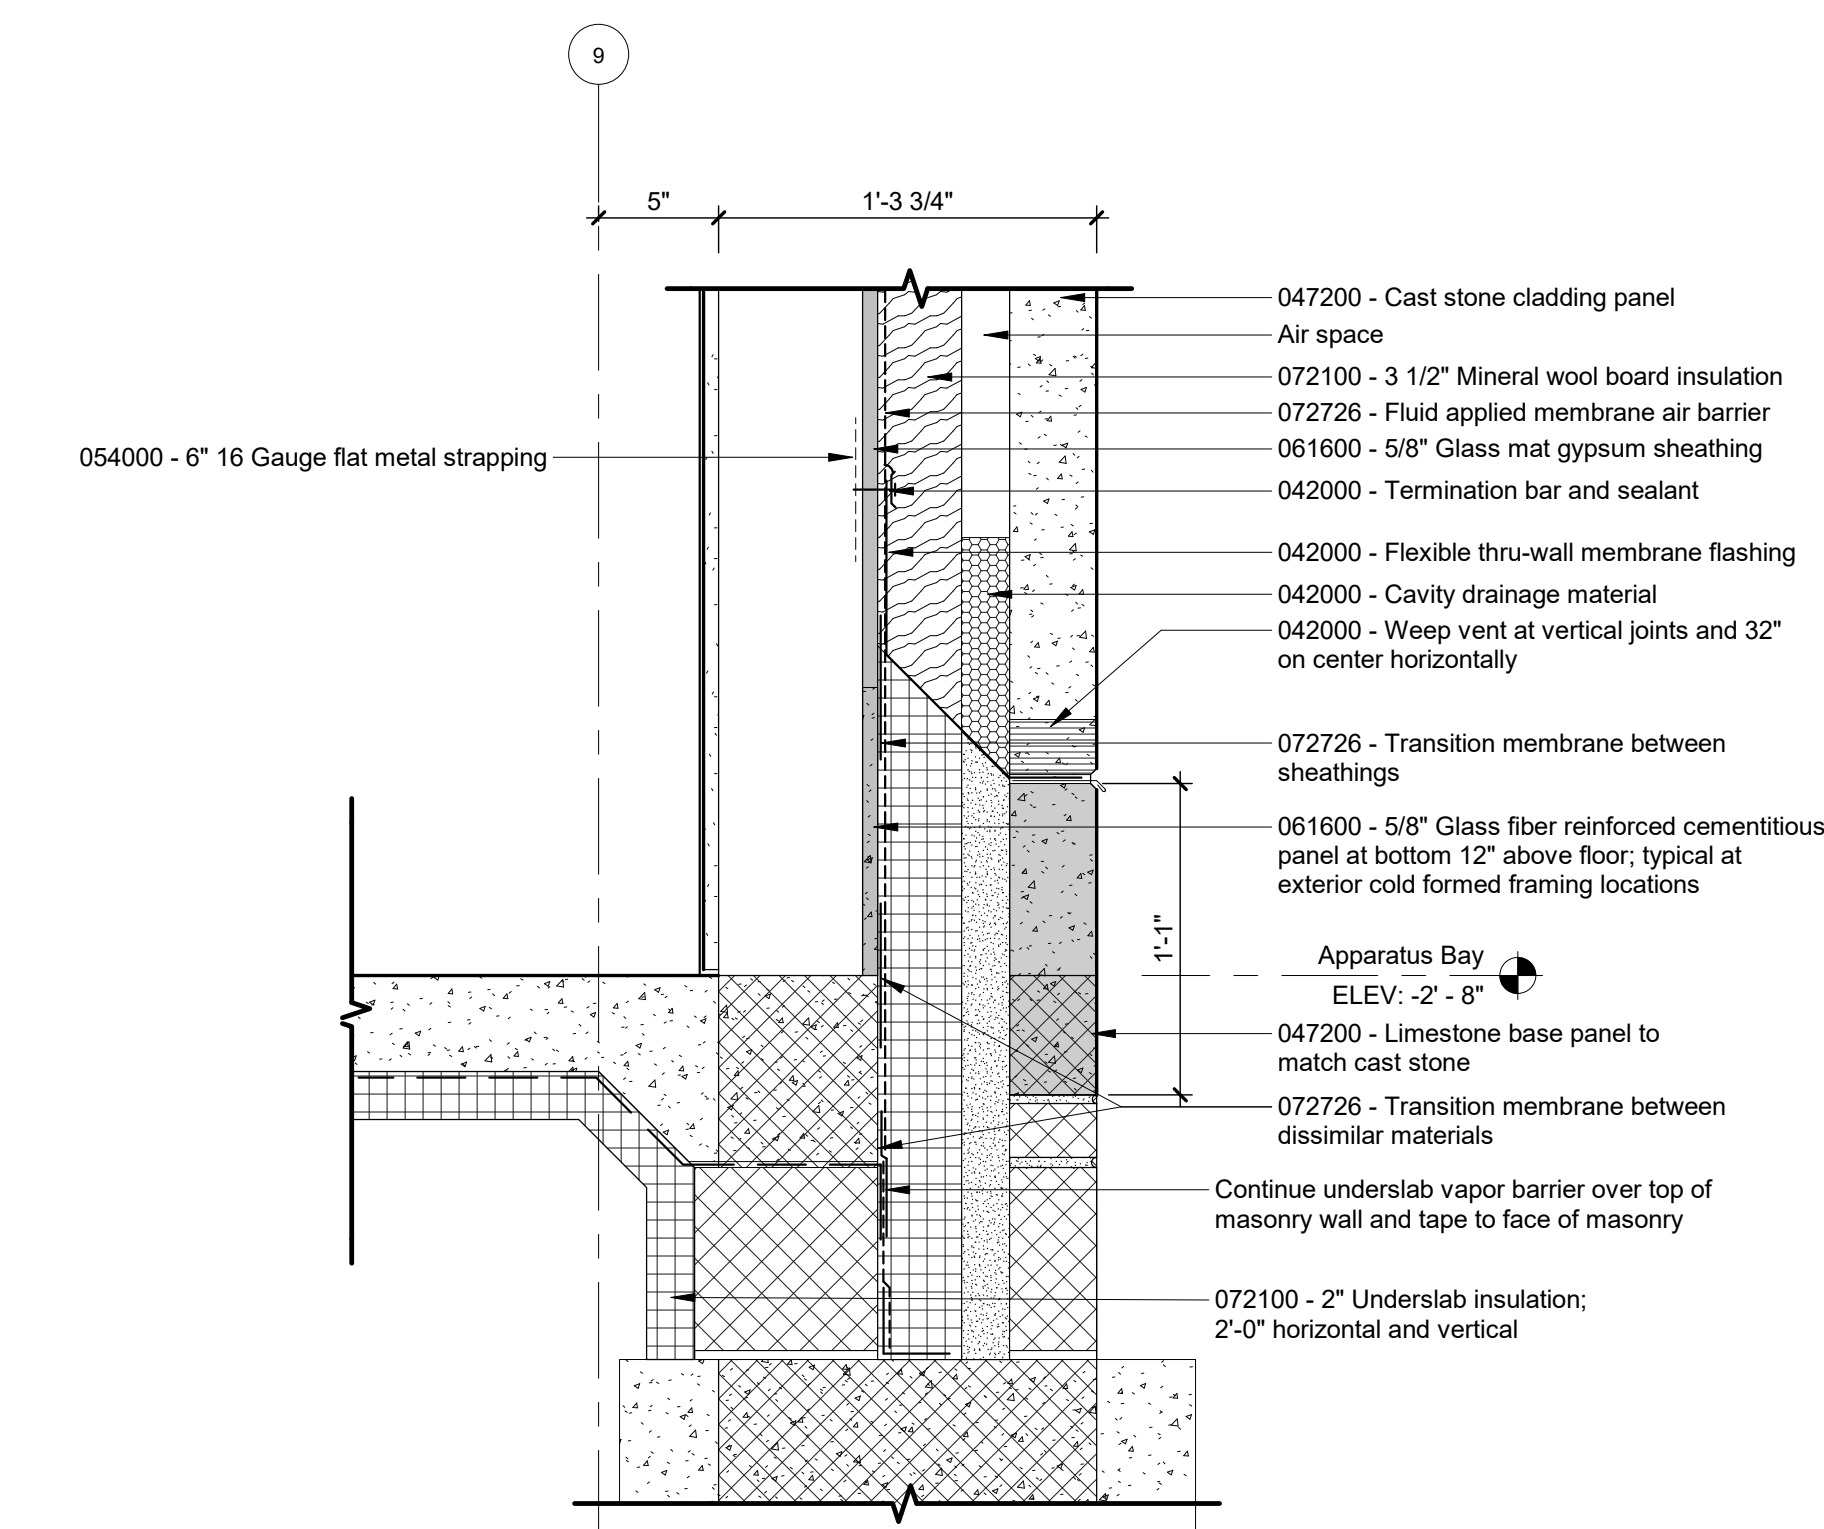


5 SECTION DETAIL

A-313 Scale: 1 1/2" = 1'-0"

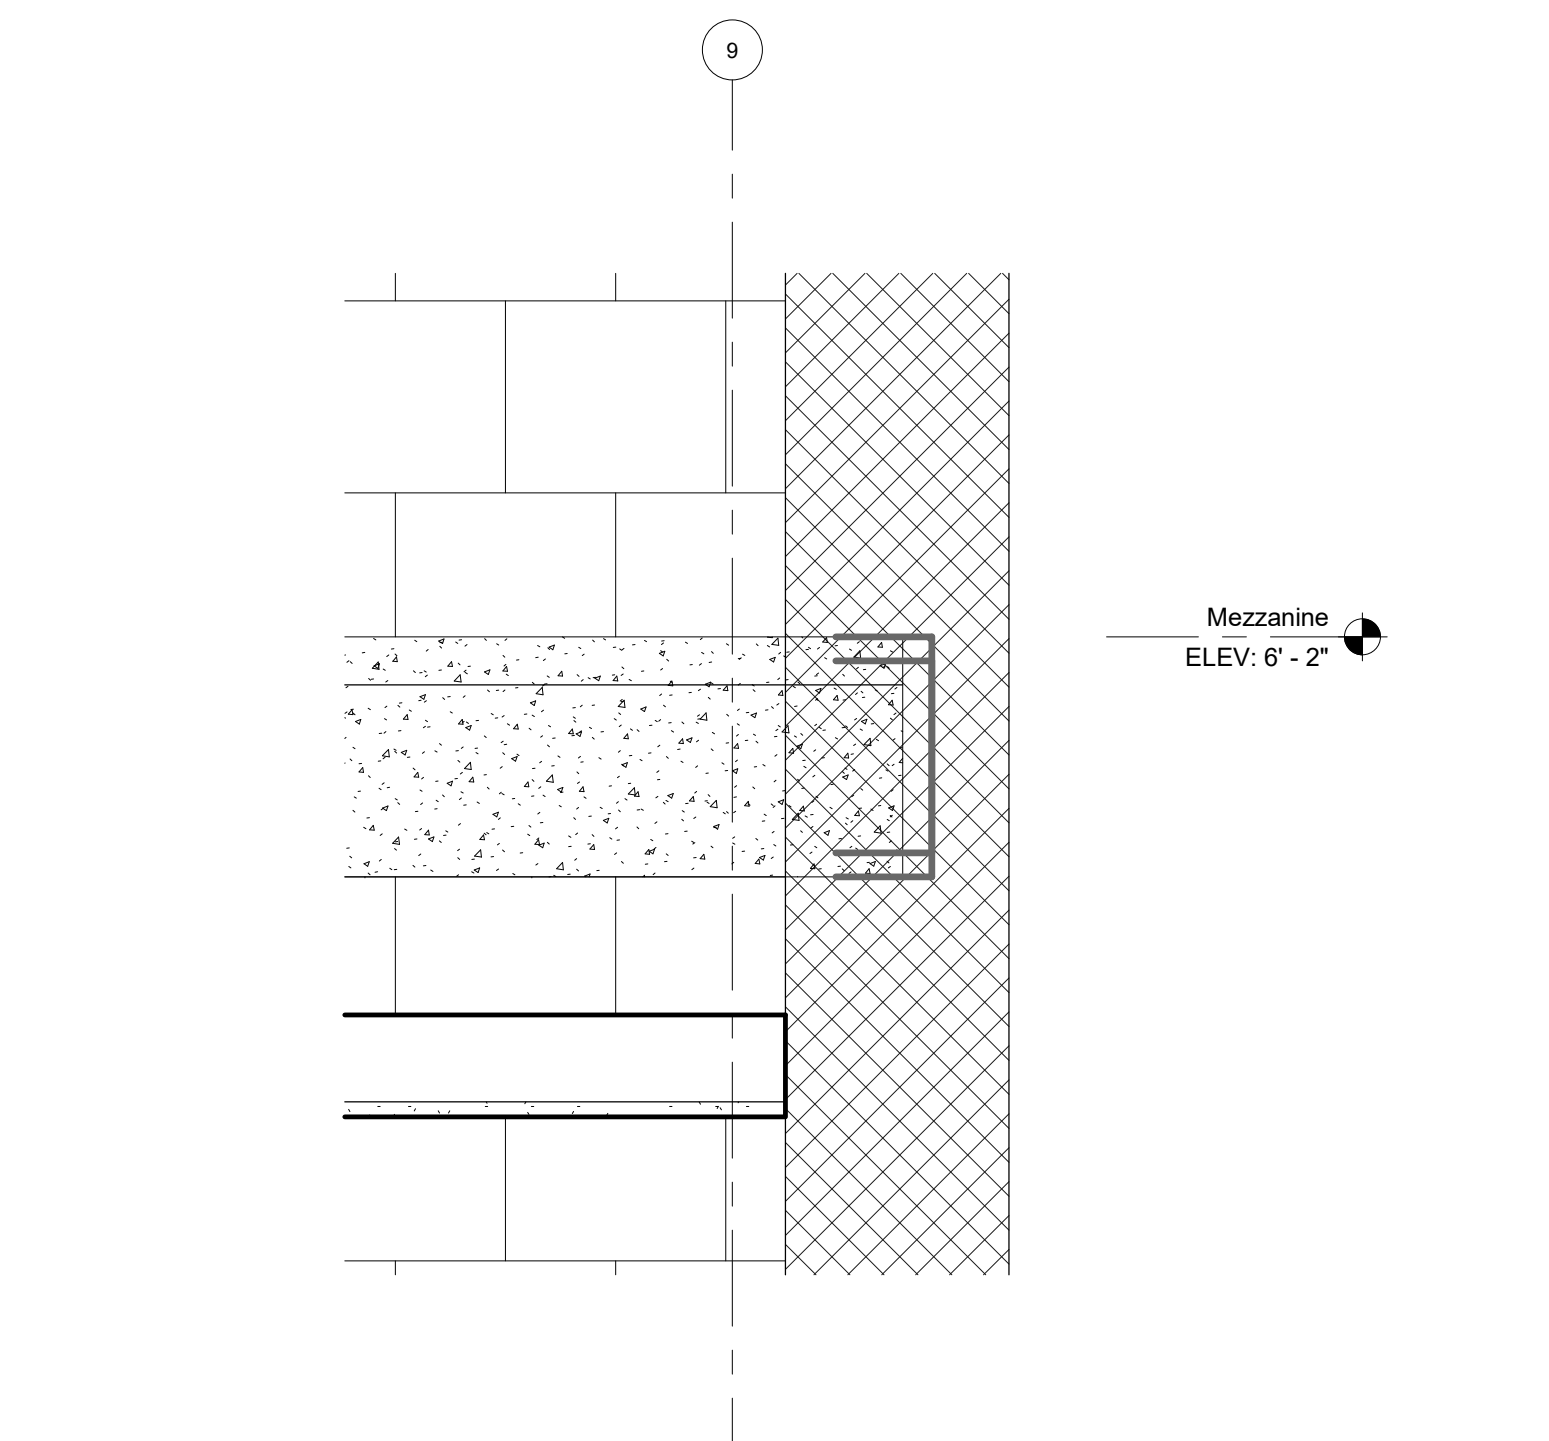


4 SECTION DETAIL

A-313 Scale: 1 1/2" = 1'-0"

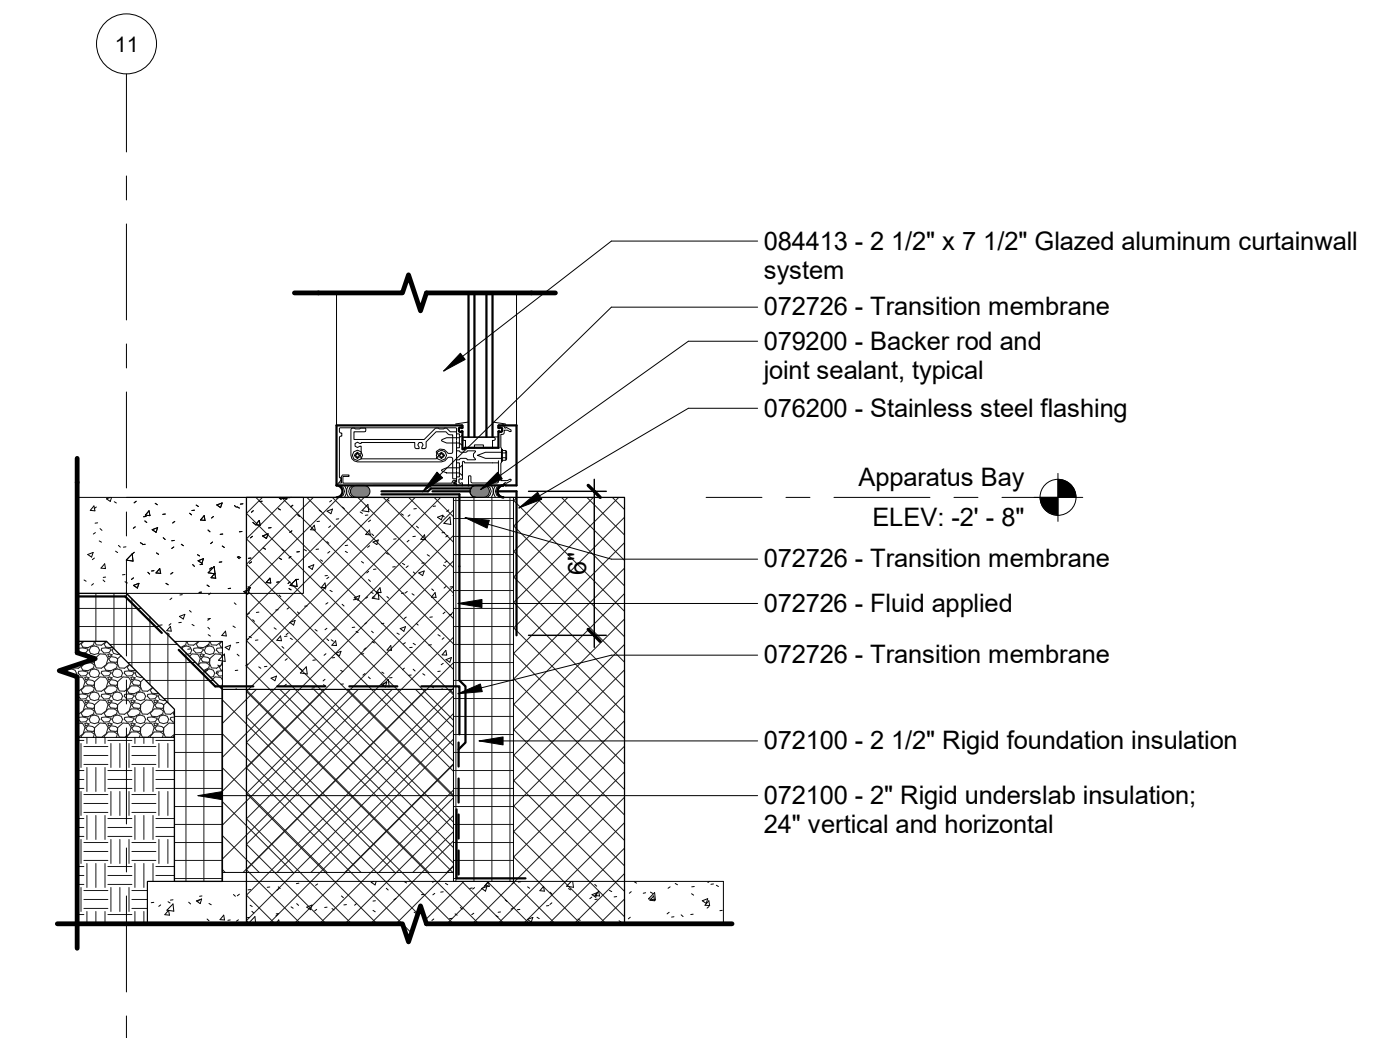

3 SECTION DETAIL

A-313 Scale: 1 1/2" = 1'-0"

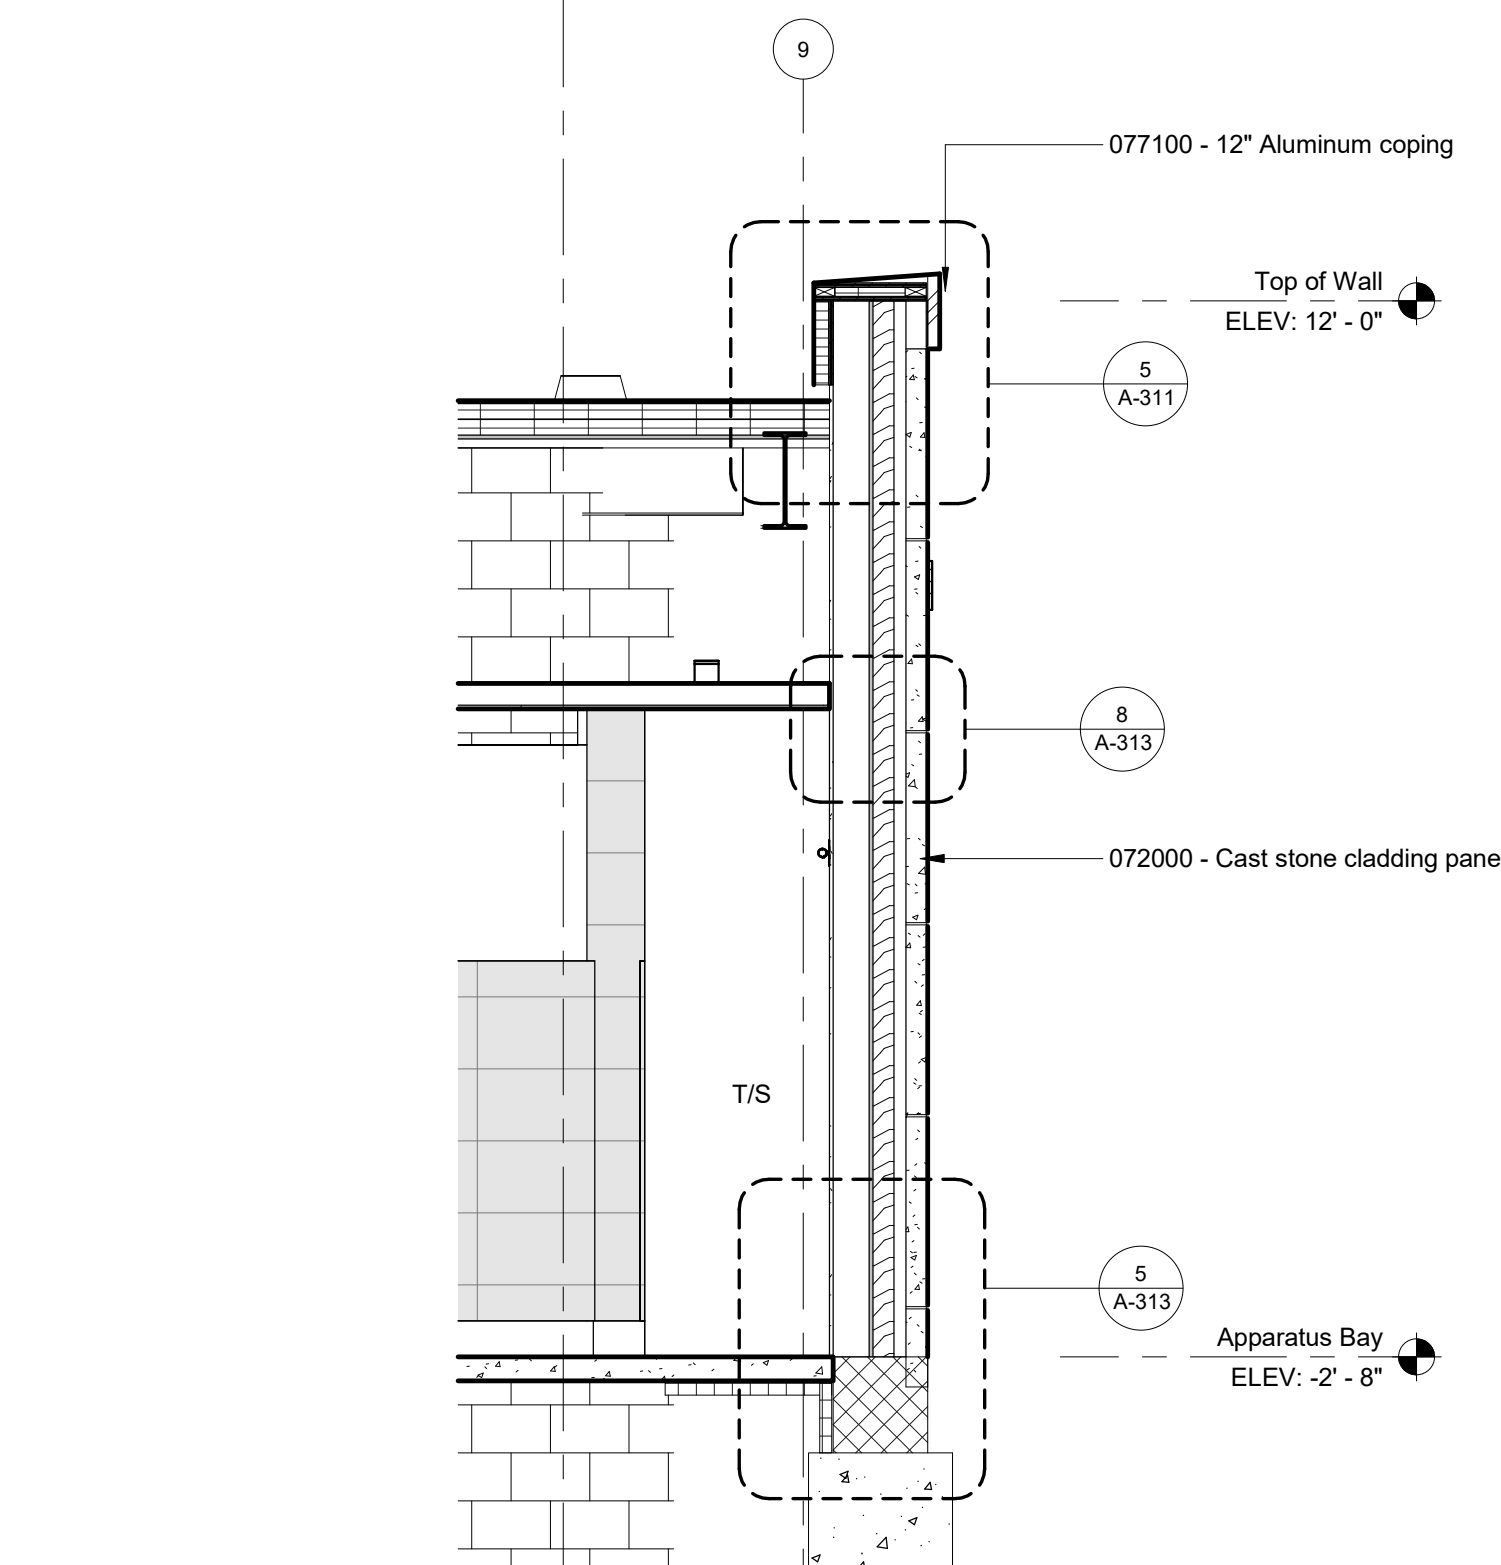

1 WALL SECTION

A-313 Scale: 3/8" = 1'-0"