


GENERAL NOTES - ROOF PLAN


- A. Roof penetrations indicated have been coordinated with mechanical, electrical and plumbing design intent - refer to mechanical, electrical and plumbing drawings for a complete indication of all penetrations required. Coordinate final extent, number and location of all openings and penetrations with trades requiring penetrations.
- B. Unless otherwise noted, positive roof slope for drainage is achieved by the use of tapered insulation. Minimum slope is 1/4 inch per foot unless noted otherwise.
- C. Coordinate installation of equipment curbs with mechanical.
- D. Flash and terminate roofing at penetrations, edges, parapets, etc per National Roofing Council of America and manufacturer's written recommendations. Flashing and terminations shall occur eight inches (8") minimum above roof membrane.
- E. Extend roofing system up and over all parapets. Membrane shall cover entire top (horizontal) surface of parapet, extend beyond and 1" below nailer and fasten to front face unless noted otherwise.
- F. Provide insulation saddles at all supports, equipment and penetrations to facilitate roof drainage.
- G. Typical roof details included in this set of contract documents are for reference. Install roofing system, flashings, and accessories as required by roofing manufacturer for project specific conditions and warranty requirements.

CODED ROOF NOTES


- 1 077100 - 12" Aluminum coping
1A 077100 - 8" Aluminum coping
1B 077100 - 6" Aluminum coping
2 077200 - 36"x36" Insulated roof hatch
3 Primary roof drain, typical. Coordinate with plumbing drawings
4 Overflow roof drain, typical. Coordinate with plumbing drawings
5 075323 - Tapered insulation target sump
6 047200 - 8" H. Cast stone coping
7 077600 - 24"x24" Concrete paver system on pedestals
7A 077600 - 24"x24" Synthetic turf paver system on pedestals
7B 077600 - 24"x48" Wood deck paver system on pedestals
8 Mechanical equipment
9 055000 - Roof access ladder
10 077100 - Scupper, collector box, and downspout. Discharge onto splash block at lower roof.

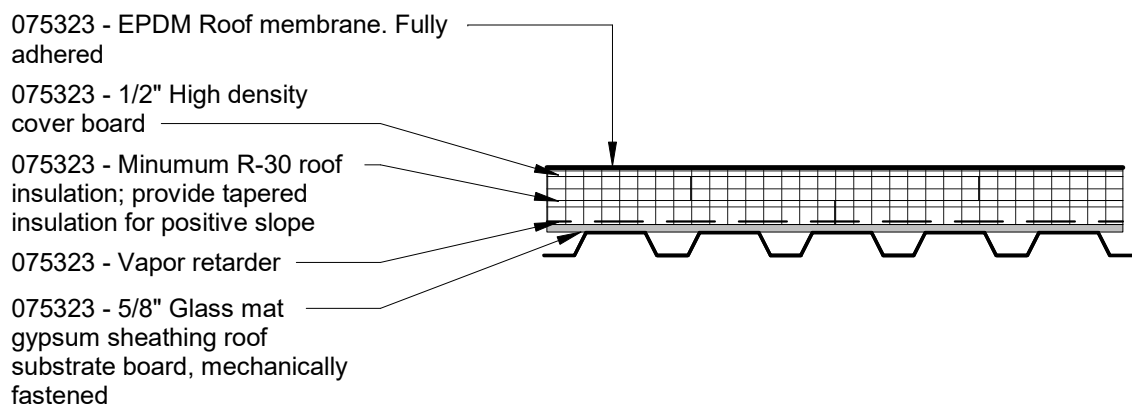

ROOF DETAIL - ROOF SYSTEM

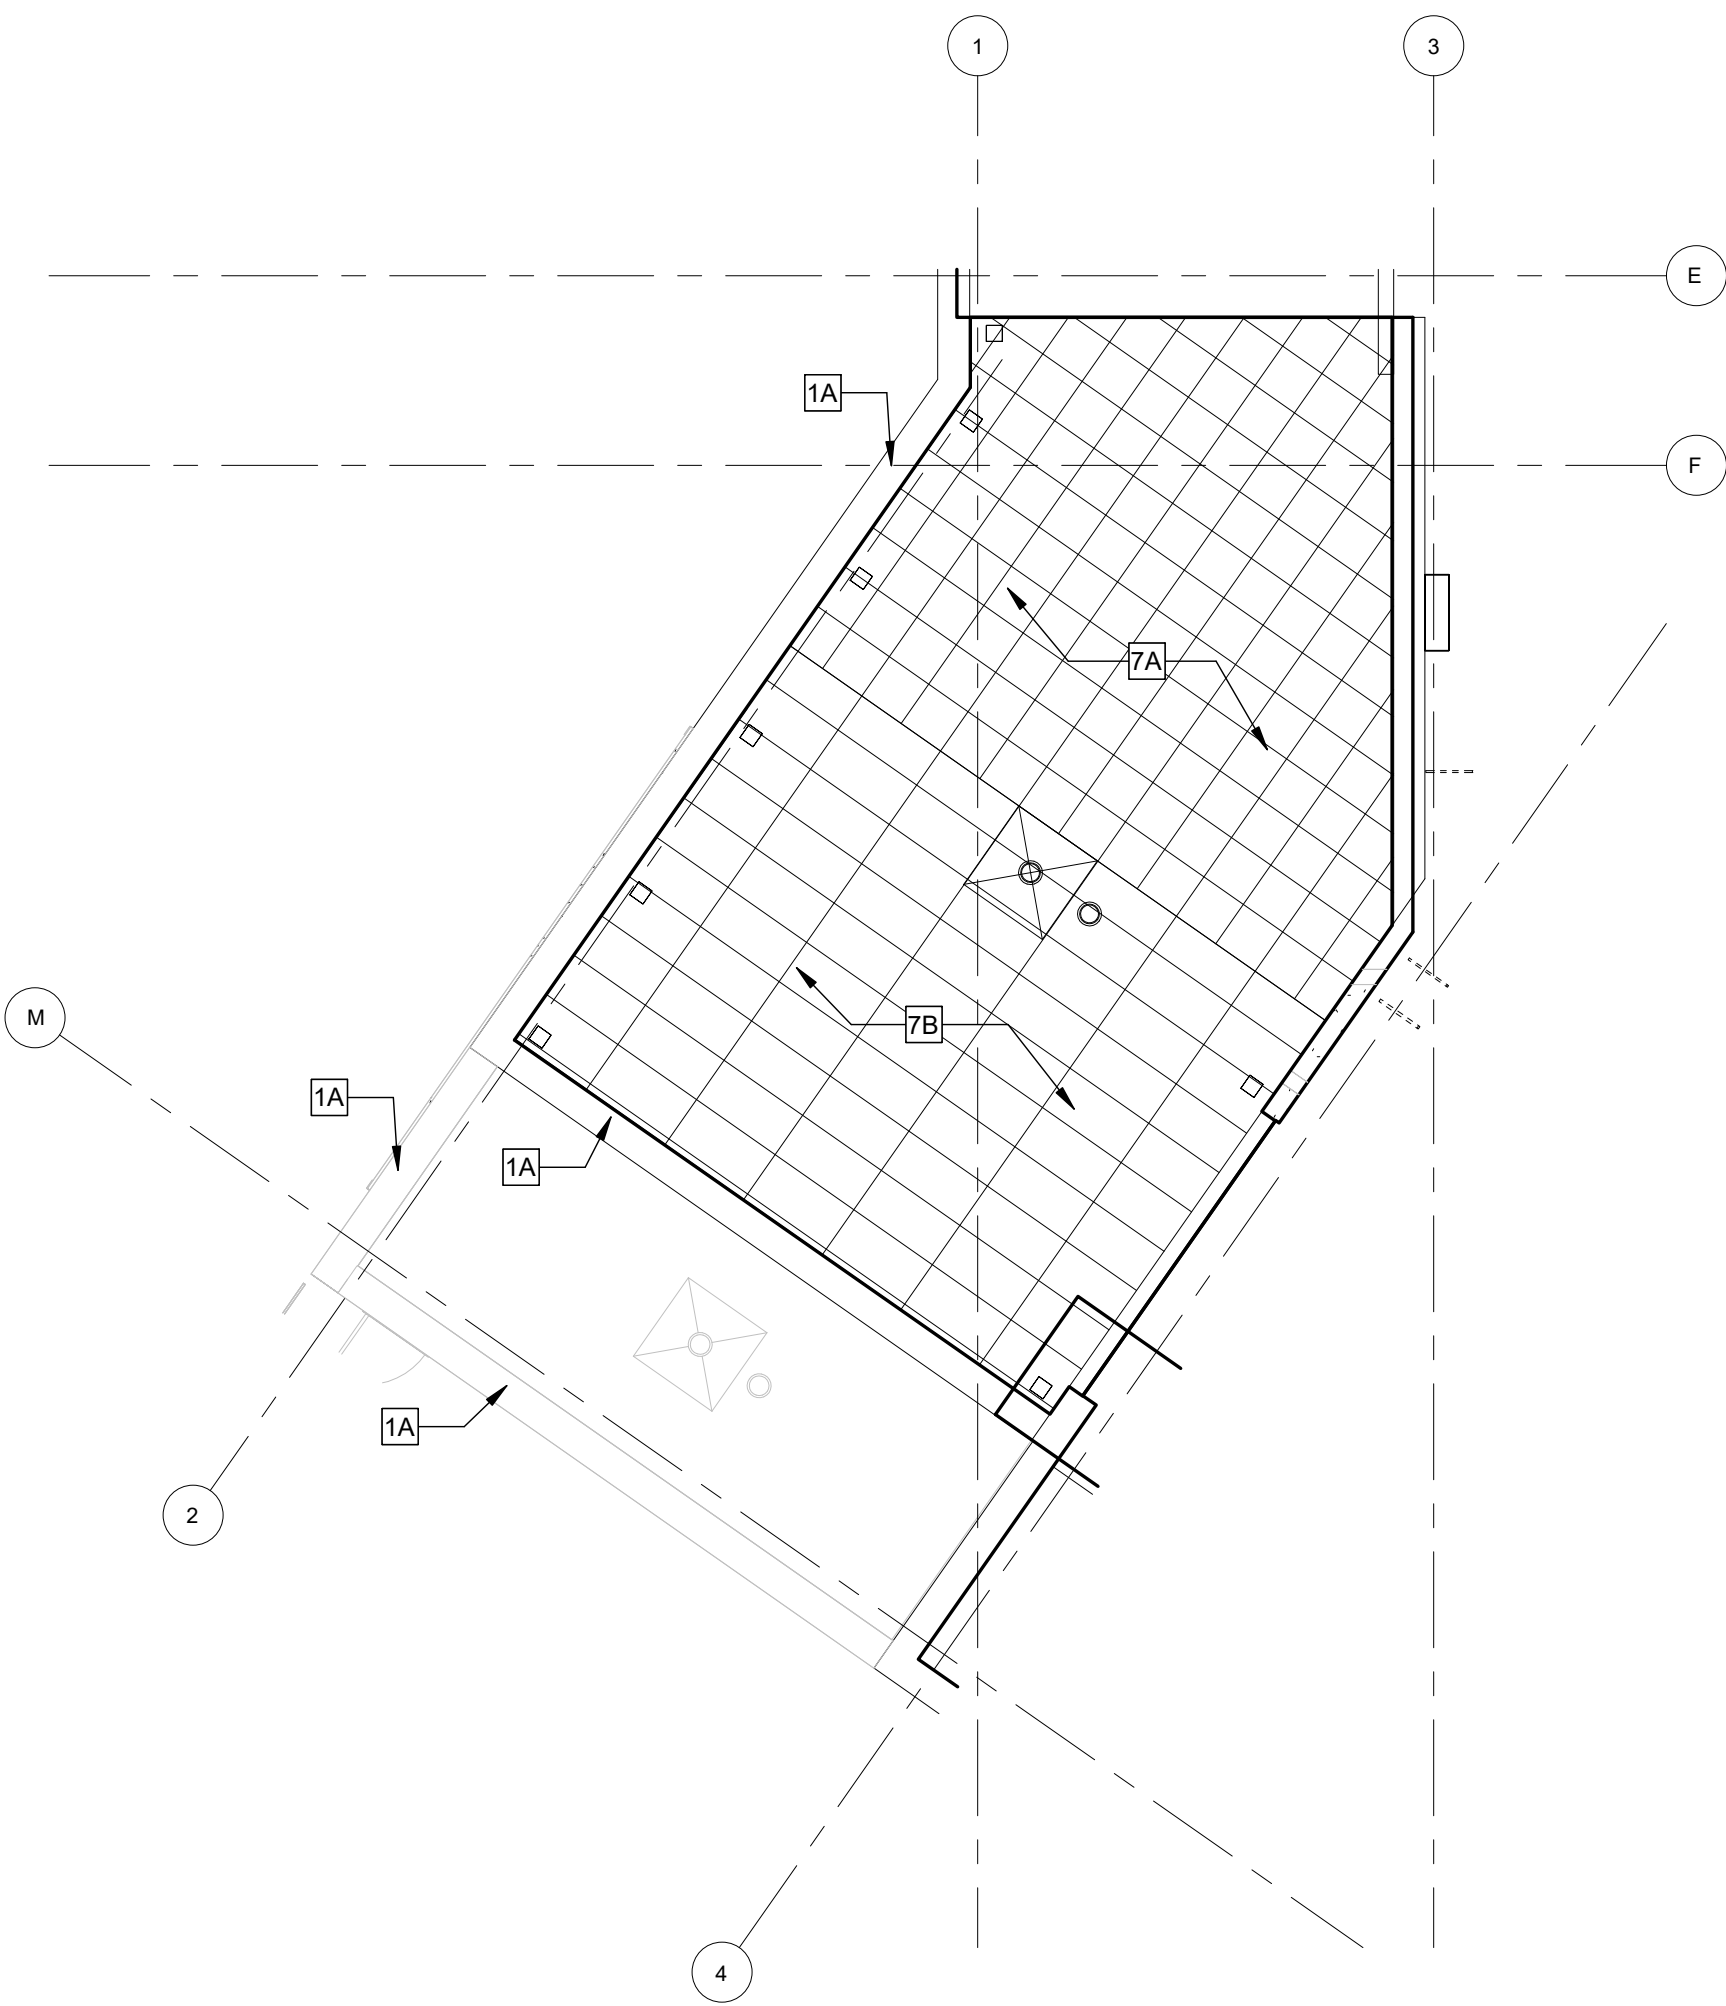

2 ROOF PLAN - PATIO
A-113 Scale: 1/8" = 1'-0"

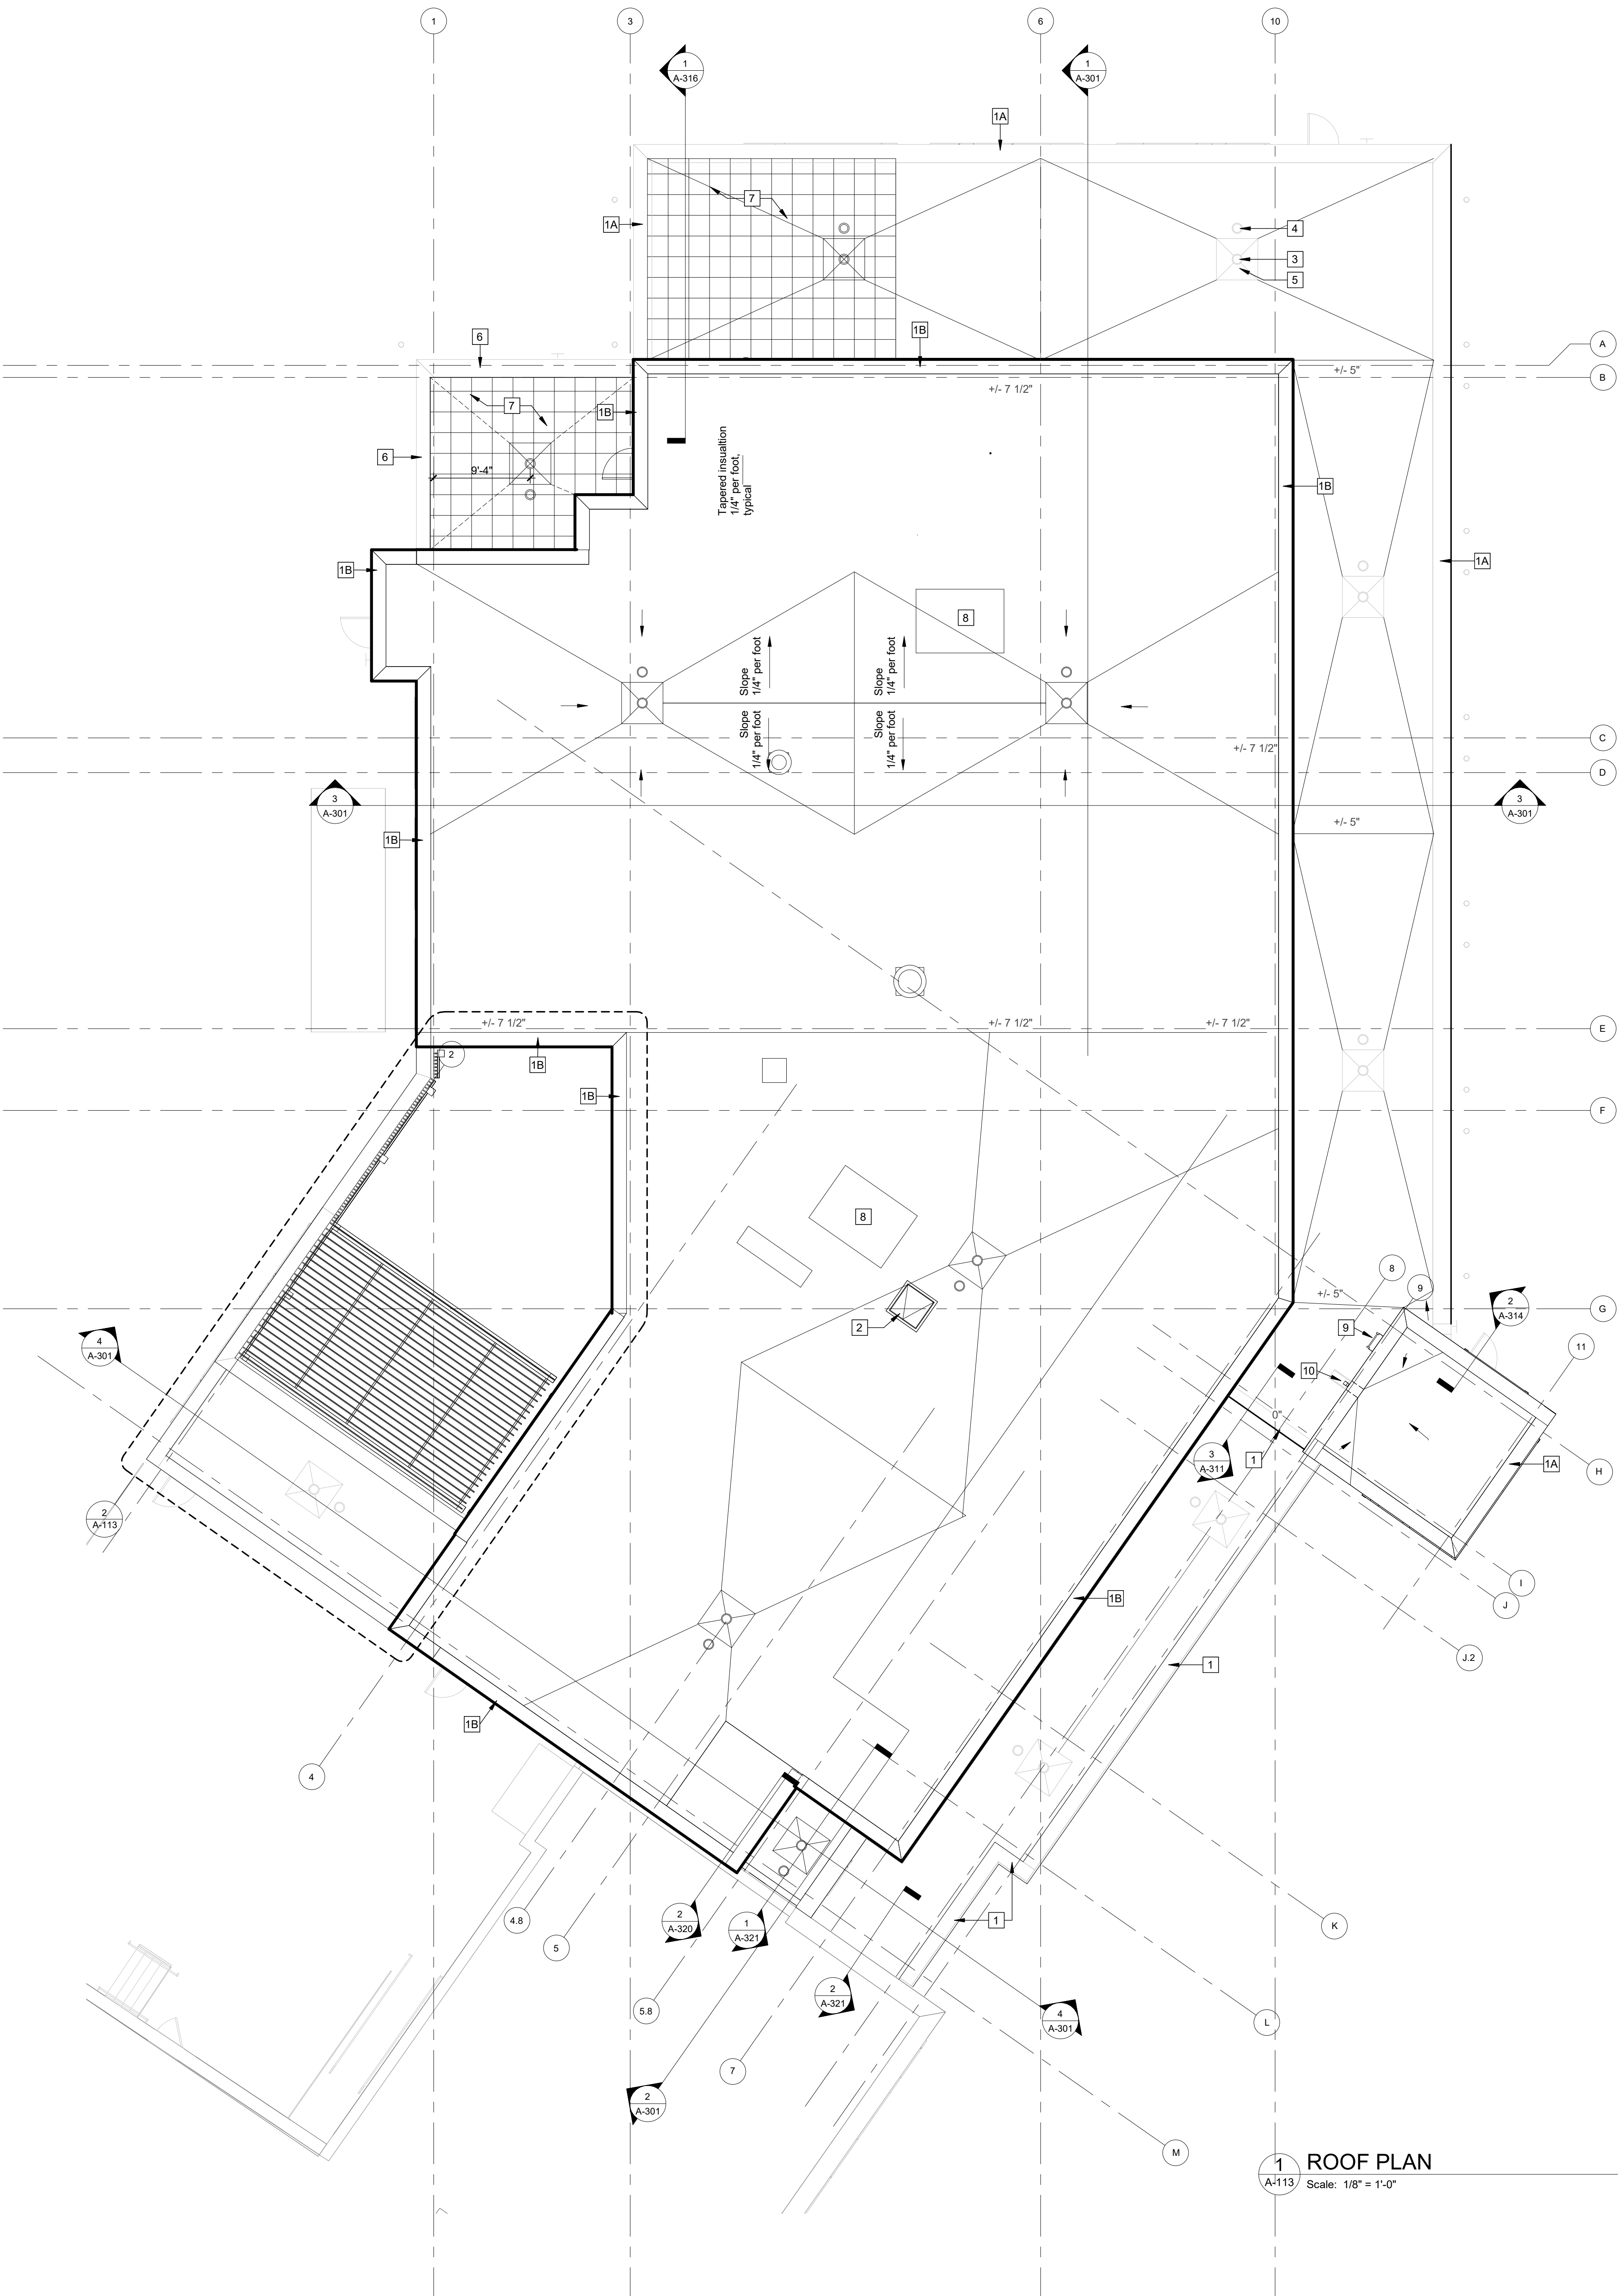

1 ROOF PLAN
A-113 Scale: 1/8" = 1'-0"