

(#) PLAN NOTES

SHOWN ON SITE PLAN

3. REMOVE AND RELOCATE STORM PIPE

FULL SIZE SHEET (30"x42")

SCALE: 1" = 20'-0"

1. RELOCATE MAILBOX DURING CONSTRUCTION AS SHOWN ON FULL DEPTH ASPHALT PAVEMENT SITE PLAN. MAILBOX TO BE INSTALLED AT LOCATION SHOWN ON SITE PLAN ONCE CONSTRUCTION IS COMPLETE.

**BENCHMARKS AND COORDINATES** 

CONTROL POINT NO. 1620 (CP-1620)

SCP REBAR FOUND

BENCHMARK #1 (BM-1)

ELEVATION = 701.42

TOP TURN NUT ON HYDRANT

N: 657124.87

E: 2145733.32

REMOVE BUILDING INCLUDING FOUNDATIONS

CONTROL POINT NO. 1 (CP-1) MAGNETIC NAIL SET

CONTROL POINT NO. 2 (CP-2

MAGNETIC NAIL SET

N: 656744.21

E: 2145919.44

N: 657169.81

E: 2145926.62

REMOVAL

REMOVE CONCRETE

**LEGEND** 

REMOVE SIDEWALKS

REMOVE TREE

REMOVE UTILITY PIPING/CONDUIT

REMOVE TREE

8. END CURB REMOVAL

7. BEGIN CURB REMOVAL

6. REMOVE 4X4 POSTS (TYP.)

9. REMOVE SIDEWALK

10. RELOCATE GENERATOR

11. REMOVE 8' TALL FENCE AROUND GENERATOR AND PROTECT EXISTING STORM PIPE

CONTRACTOR STALL REMOVE, PROTECT AND STORE EXISTING

SIGN UNTIL IT IS READY TO BE INSTALLED AT THE LOCATION

COORDINATE WITH THE GAS COMPANY TO RELOCATE THE GAS

LINE PRIOR TO DEMOLITION ENSURE CONTINUOUS SERVICE TO

4. REMOVE AND RELOCATE GAS LINE. CONTRACTOR SHALL

THE PORTION OF THE BUILDING TO REMAIN

12. REMOVE PAVEMENT TO NEAREST JOINT

13. PROTECT TREES IN ISLAND DURING CONSTRUCTION

14. NEATLY SAWCUT CONCRETE/ASPHALT

15. REMOVE STORM STRUCTURE

16. NOT USED 17. REMOVE SANITARY LINE

18. REMOVE CLEAN OUT

19. REMOVE OIL INTERCEPTOR

20. INCOMING FIBER OPTIC COMMUNICATIONS LINE ARE ATTACHED TO THE SIDE OF THE BUILDING. CONTRACTOR IS TO RESUPPORT AND PROTECT THESE CABLES DURING DEMOLISHION AND CONSTRUCTION. CONTRACTOR IS TO WORK WITH OWNERS SERVICE PROVIDERS TO RELOCATE OR REPLACE

21. REMOVE AND REPLACE CATCH BASIN


## **EXISTING STORM STRUCTURES**

STRUCTURE NAME	RIM	INVERT(S)
EX CB-1071	RIM 697.86	66" RCP (SE) INV.: 681.86 66" RCP (W) INV.: 681.86 8" PVC (S) INV.: 692.36
EX CB-1182	RIM 698.46	8" PVC (N) INV.: 694.41
EX CB-1273	RIM 698.48	12" HDPE (W) INV.: 688.78 12" HDPE (E) INV.: 688.88
EX CB-1396	RIM 698.19	NO PIPES VISIBLE
EX CB-1397	RIM 698.46	12" RCP (NW) INV.: 692.21 12" RCP (S) INV.: 692.11
EX CB-1420	RIM 698.09	8" PVC (SW) INV.: 695.19
EX CB-1566	RIM 698.55	62" HDPE (NW) INV.: 690.30 62" HDPE (SE) INV.: 690.30
EX CB-1569	RIM 698.45	8" PVC (W) INV.: 695.10 8" PVC (N) INV.: 695.60
EX CB-1662	RIM 697.68	8" PVC (NE) INV.: 692.83 8" PVC (SW) INV.: 692.83 10" PVC (N) INV.: 693.28
EX CB-1665	RIM 697.84	8" PVC (E) INV.: 694.29 8" PVC (SW) INV.: 694.24 8" PVC (N) INV.: 694.34
EX CB-1757	RIM 697.94	UNABLE OPEN
EX CB-1789	RIM 697.45	8" PVC (NE) INV.: 693.35 8" PVC (SW) INV.: 693.45
EX CB-1801	RIM 697.98	8" PVC (SW) INV.: 693.63
EX CB-1838	RIM 697.78	8" PVC (W) INV.: 694.18
EX CB-1848	RIM 698.10	12" PVC (SE) INV.: 690.40 12" RCP (N) INV.: 689.90 12" PVC (SW) INV.: 690.30 18" VCP (NE) INV.: 690.40 12" VCP (NW) INV.: 691.25
EX CB-1972	RIM 697.37	UNABLE TO OPEN DUE TO CAR
EX CB-2038	RIM 698.45	62" HDPE (SE) INV.: 690.25 62" HDPE (NW) INV.: 690.25
EX CB-2039	RIM 699.42	24" HDPE (N) INV.: 689.25 6" PVC Pipe (SW) INV.: 691.65 *
EX CB-2040	RIM 698.57	8" PVC (NW) INV.: 694.42
EX MH-1874	RIM 699.13	6" PVC (SE) INV.: 691.83 10" PVC (NW) INV.: 690.63 6" PVC (E) INV.: 691.03
EX MH-1889	RIM 698.89	10" PVC (SE) INV.: 690.44 12" PVC (NW) INV.: 690.09

\* ORIFICE IN WALL, TOP OF WALL 694.40

## EXISTING SANITARY STRUCTURES

STRUCTURE NAME	RIM	INVERT(S)
EX SMH-1849	RIM 698.27	8" PVC (SE) INV.: 688.97 8" VCP (SW) INV.: 688.87 8" VCP (S) INV.: 689.17 8" VCP (N) INV.: 692.02 8" VCP (NE) INV.: 688.87
EX SMH-1890	RIM 698.98	8" PVC (NW) INV.: 689.03 8" VCP/PVC (SE) INV.: 689.0
EX SMH-1920	RIM 699.13	6" VCP (W) INV.: 696.13 6" VCP (W) INV.: 694.13 8" VCP (S) INV.: 689.18 8" VCP/PVC (NW) INV.: 689. 8" VCP (E) INV.: 689.18

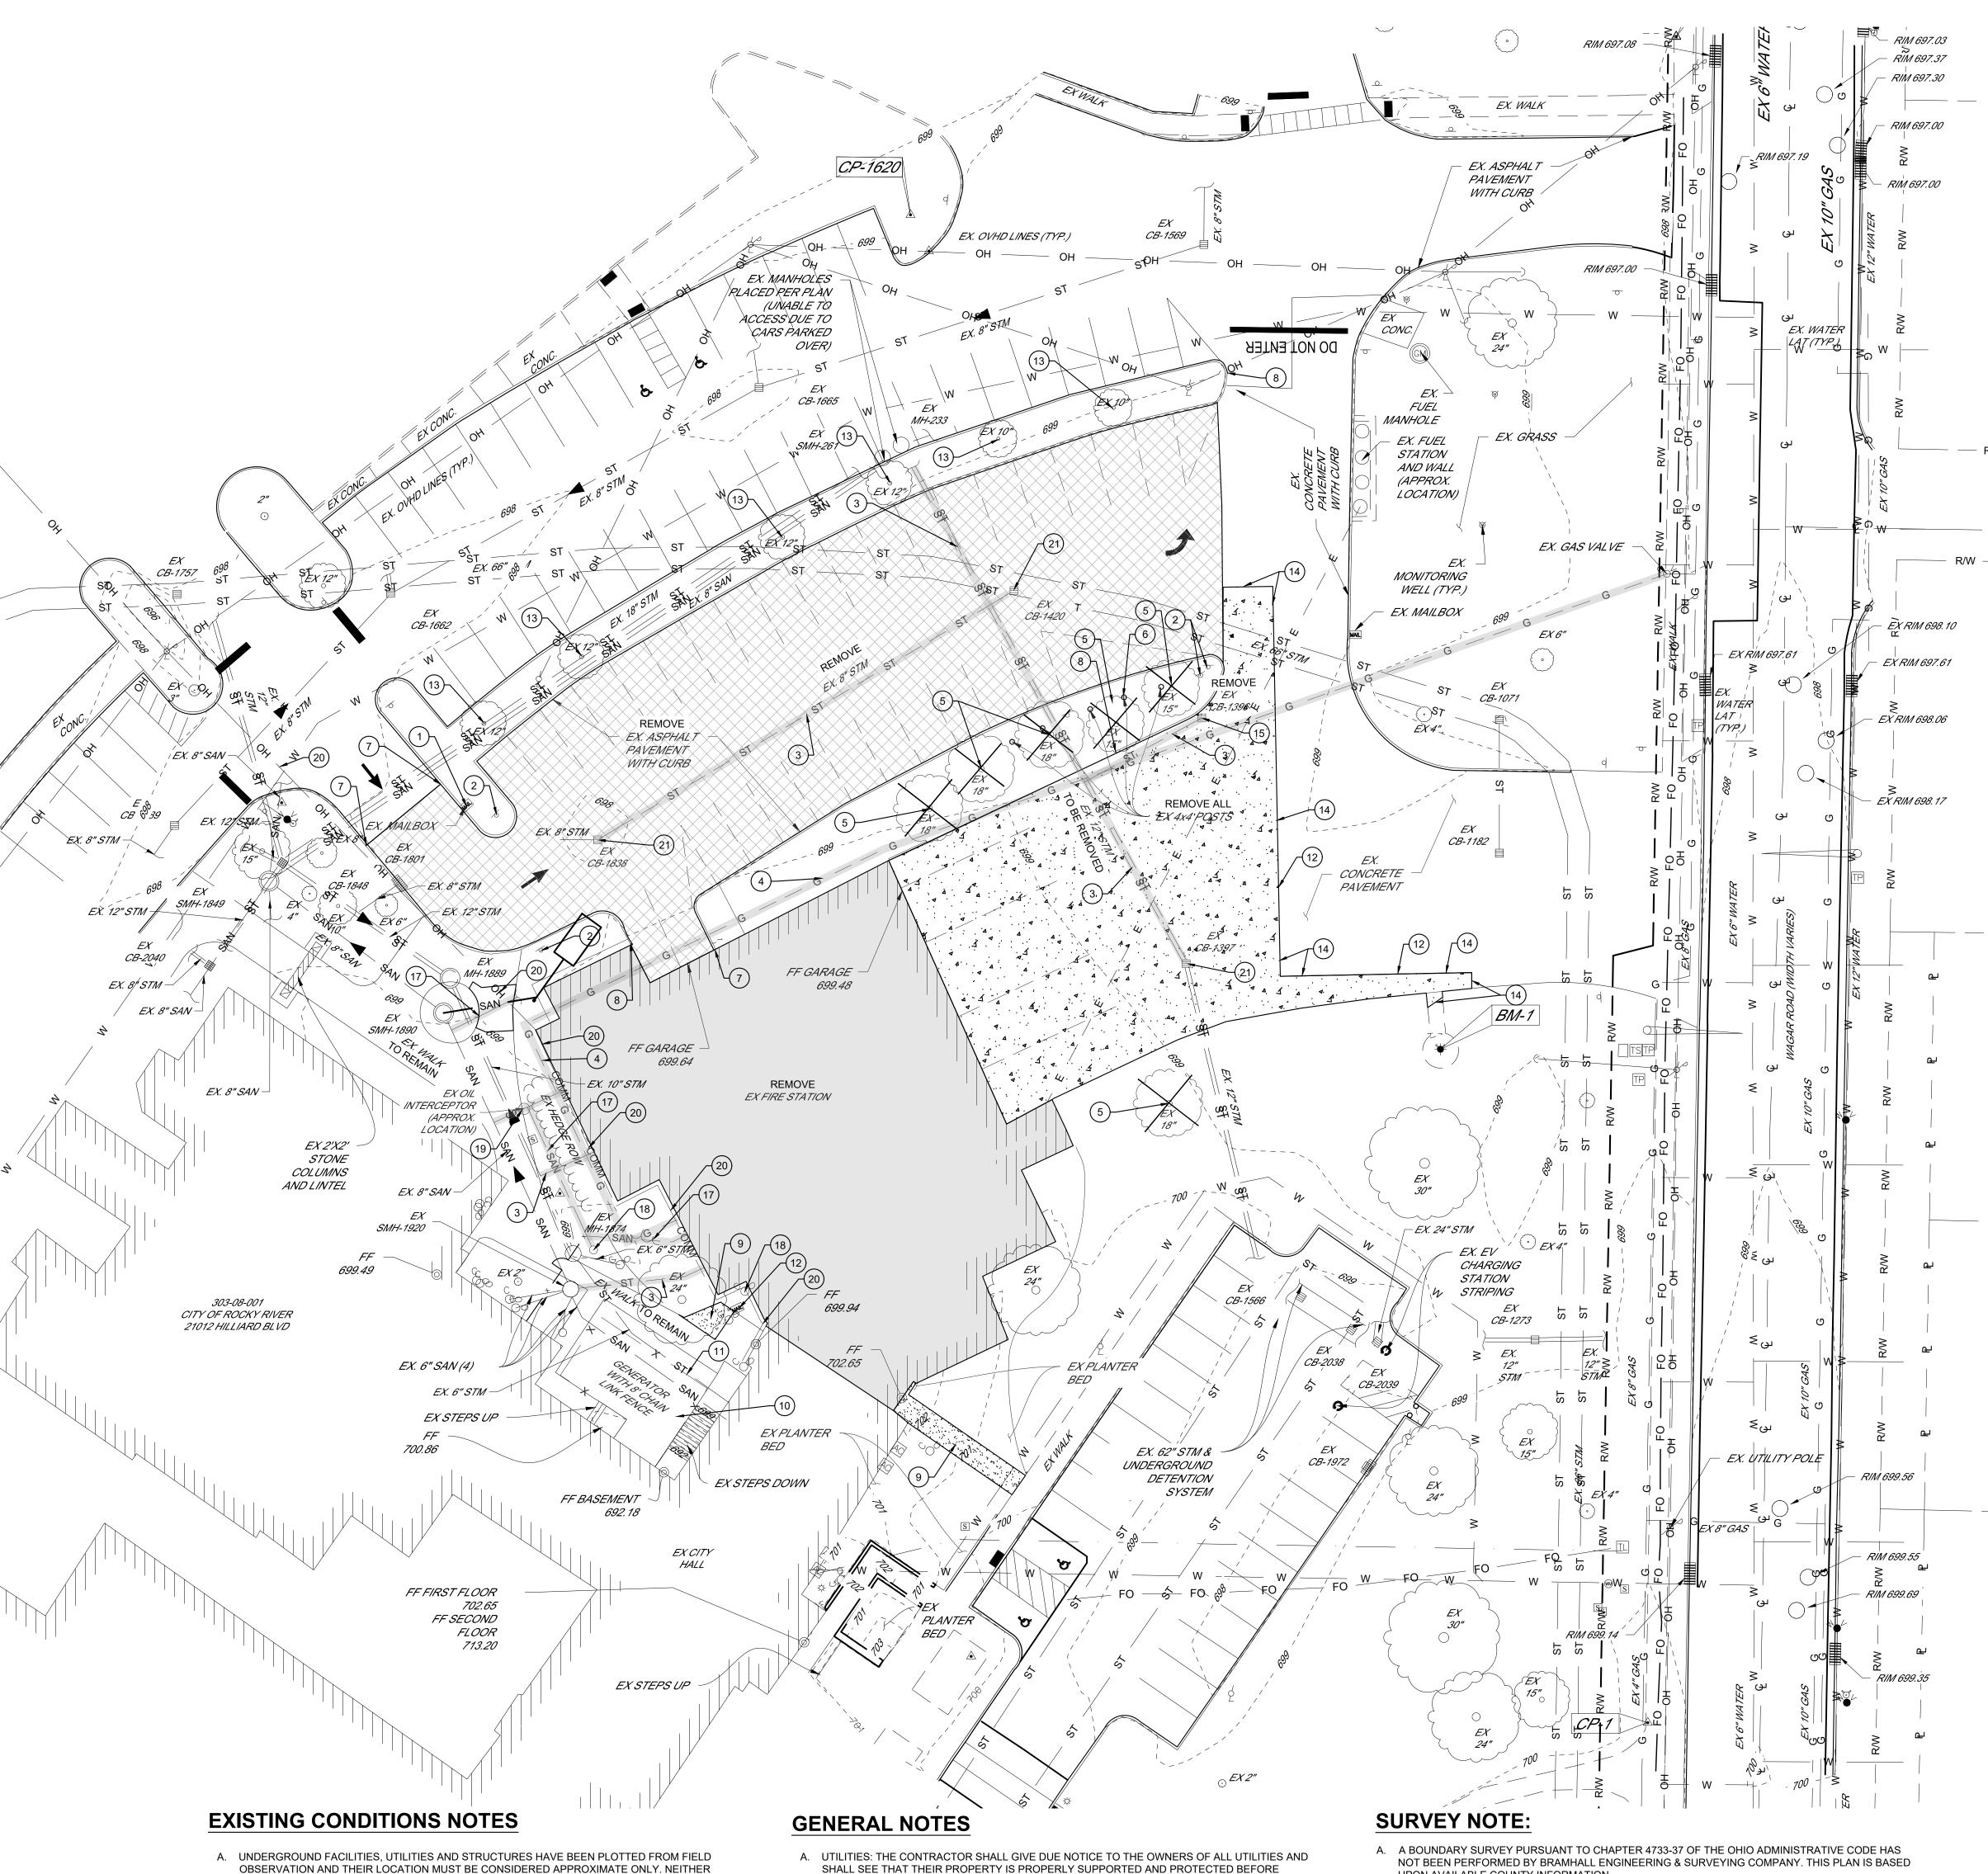

UNDERGROUND UTILITIES Contact Two Working Days Before You Dig OHIO811.org OHIO811, 8-1-1, or 1-800-362-2764 (Non-members must be called directly)

TICKET NOS.: B512602244-00

AND B512602243-00B

**EXISTING UNDERGROUND UTILITIES NOTE:** 

TWO (2) BUSINESS DAYS PRIOR TO EXCAVATION, AS REQUIRED BY LAW.

A. THE SIZE & LOCATION, BOTH HORIZONTAL AND VERTICAL, OF THE UNDERGROUND UTILITIES SHOWN HEREON, HAVE BEEN OBTAINED BY A SEARCH OF AVAILABLE RECORDS. VERIFICATION BY FIELD OBSERVATION HAS BEEN CONDUCTED WHERE PRACTICAL. HOWEVER, BRAMHALL ENGINEERING AND SURVEYING COMPANY DOES NOT GUARANTEE THE COMPLETENESS NOR ACCURACY THEREOF.

BENCHMARKS SHOWN ON PLAN ESTABLISHED BY OR FOUND BY BRAMHALL ENGINEERING AND

BRAMHALL ENGINEERING AND SURVEYING COMPANY OR KARPINSKI ENGINEERING NOR ANY OF

STRUCTURES AND/OR UTILITIES NOT SHOWN THAT MAY EXIST. IT IS THE RESPONSIBILITY OF THE CONTRACTOR TO HAVE ALL UNDERGROUND STRUCTURES AND/OR UTILITIES LOCATED PRIOR TO

EXCAVATION BY CALLING OHIO UTILITY PROTECTION SERVICES (OUPS) AT 1-800-362-2764 (OHIO811)

SURVEYING COMPANY. CONDITION OF BENCHMARK MUST BE VERIFIED PRIOR TO CONSTRUCTION.

THEIR EMPLOYEES TAKE RESPONSIBILITY FOR THE LOCATION OF ANY UNDERGROUND

B. ALL BENCHMARKS AND TOPOGRAPHY SHOULD BE FIELD VERIFIED BY THE CONTRACTOR.

SHALL SEE THAT THEIR PROPERTY IS PROPERLY SUPPORTED AND PROTECTED BEFORE DISTURBING, UNDERMINING, OR INTERFERING WITH THE SAME. AND IN NO CASE SHALL THE SERVICE OF ANY SUCH UTILITY BE DISRUPTED OR INTERFERED WITH, WITHOUT WRITTEN CONSENT OF THE OWNER THEREOF, AND IN CASE OF SEWER, PIPE, CONDUIT, POLE OR OTHER PUBLIC UTILITY PROPERTY IS DAMAGED OR MUST BE MOVED OR SUPPORTED, THE REPAIR, REMOVAL OR SUPPORTING SHALL BE DONE BY THE CONTRACTOR AND SHALL PAY ALL NECESSARY EXPENSE IN

UPON AVAILABLE COUNTY INFORMATION.

B. DAMAGES TO THE ADJACENT PROPERTY OR STRUCTURES MUST BE CAREFULLY GUARDED AGAINST, ESPECIALLY IN MAKING EXCAVATIONS. THE CONTRACTOR SHALL BE RESPONSIBLE FOR ALL DAMAGES TO THE FULL EXTENT, IF THE SAME ARE OCCASIONED THROUGH NEGLECT OR FAILURE ON HIS PART, OR THAT OF ANYONE IN HIS EMPLOY, TO TAKE ALL NECESSARY OR PROPER PRECAUTIONS TO PREVENT THE SAME, AND HE SHALL ASSUME ALL RISK OF DAMAGE TO ANY PORTION OF HIS WORK.

CONNECTION THEREWITH.

C. ALL EXISTING STRUCTURES INCLUDING PAVEMENT AS CALLED FOR TO BE REMOVED SHALL BE DISPOSED OF OFF-SITE IN ACCORDANCE WITH ALL LOCAL, STATE AND FEDERAL GUIDELINES. ANY BURNING ON-SITE IS PROHIBITED.

**EXISTING CONDITIONS** 

**AND DEMOLITION**