


LOCATION: 2798 HAMPTON RD

ZONING: RESIDENTIAL DETACHED R4



NUMBER OF LOTS: ONE



SQUARE FOOTAGE:

PROGRAM: GARAGE, SUNROOM, AND PRIMARY SUITE ADDITION

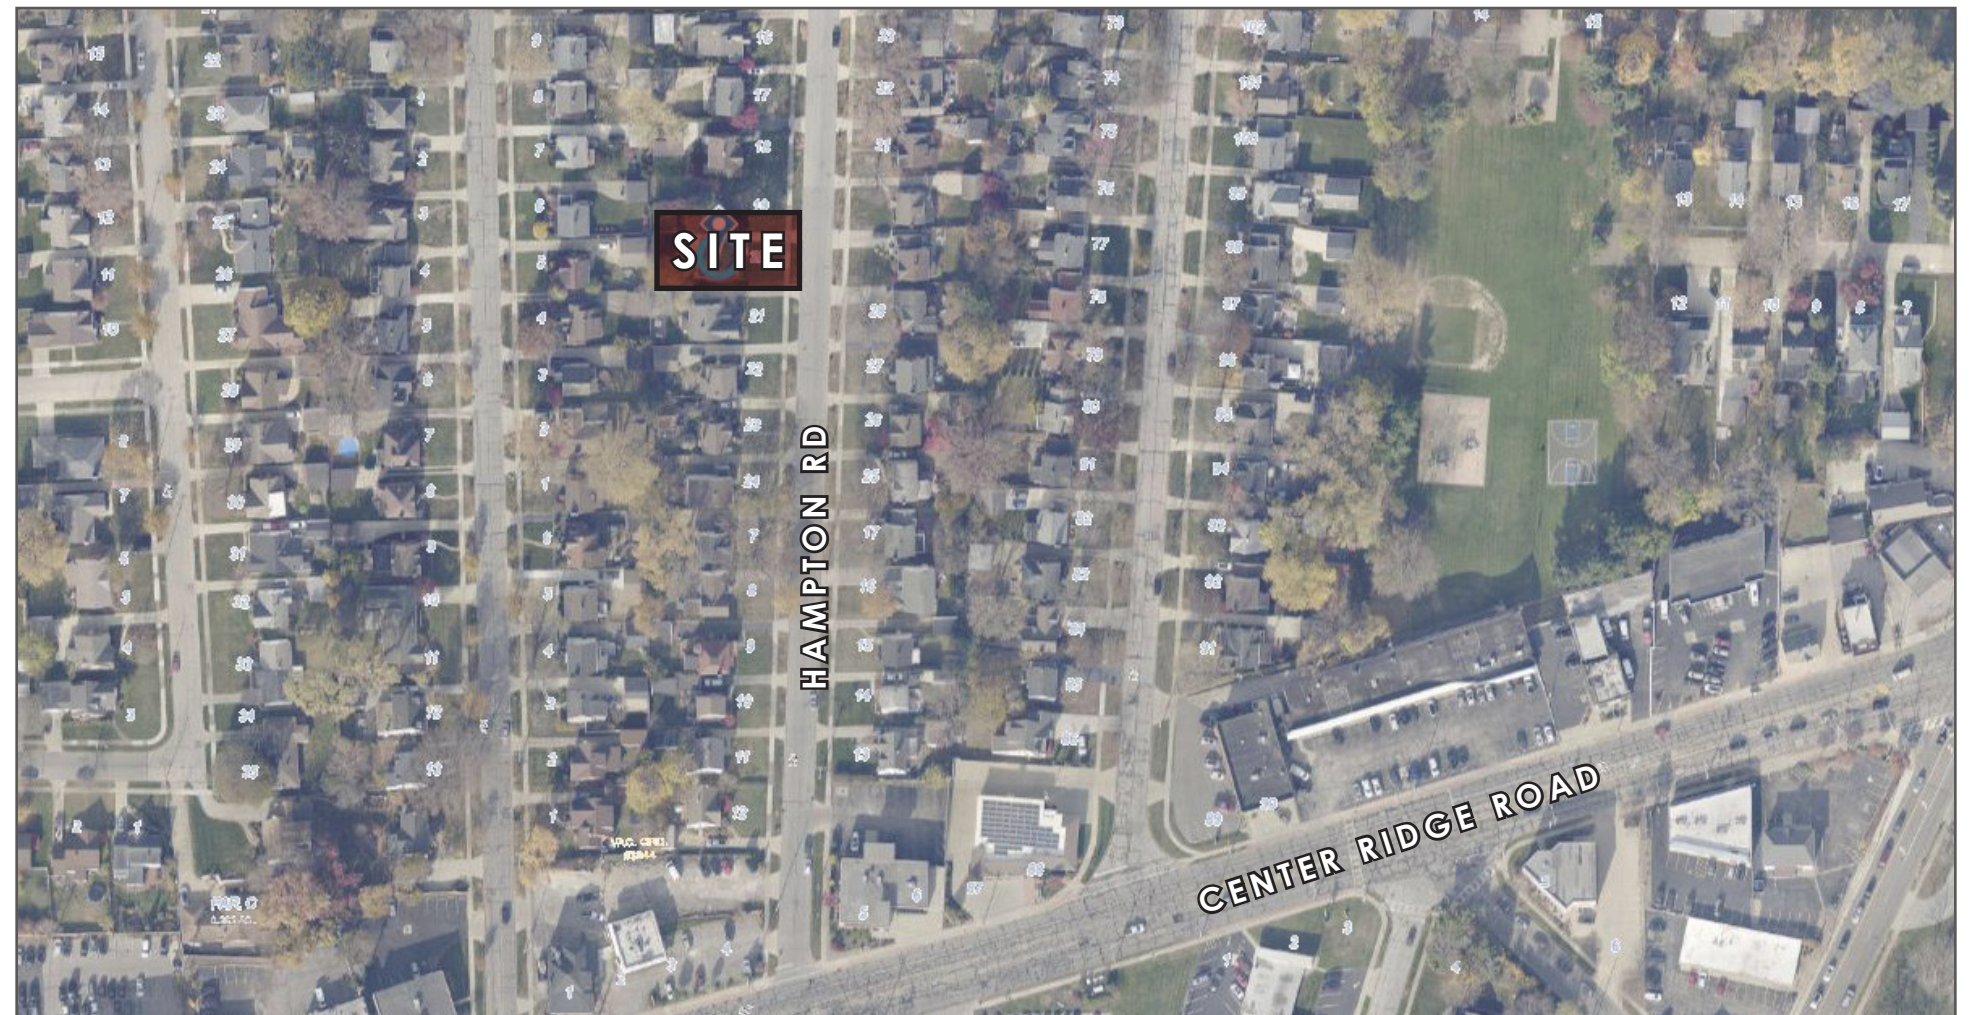

KLECKNER RESIDENCE

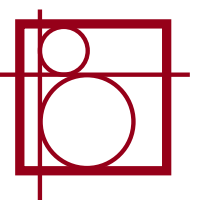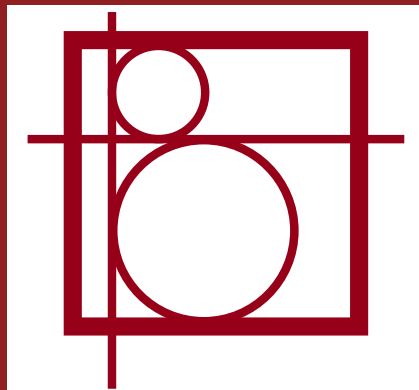

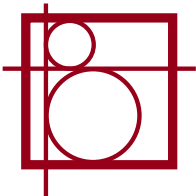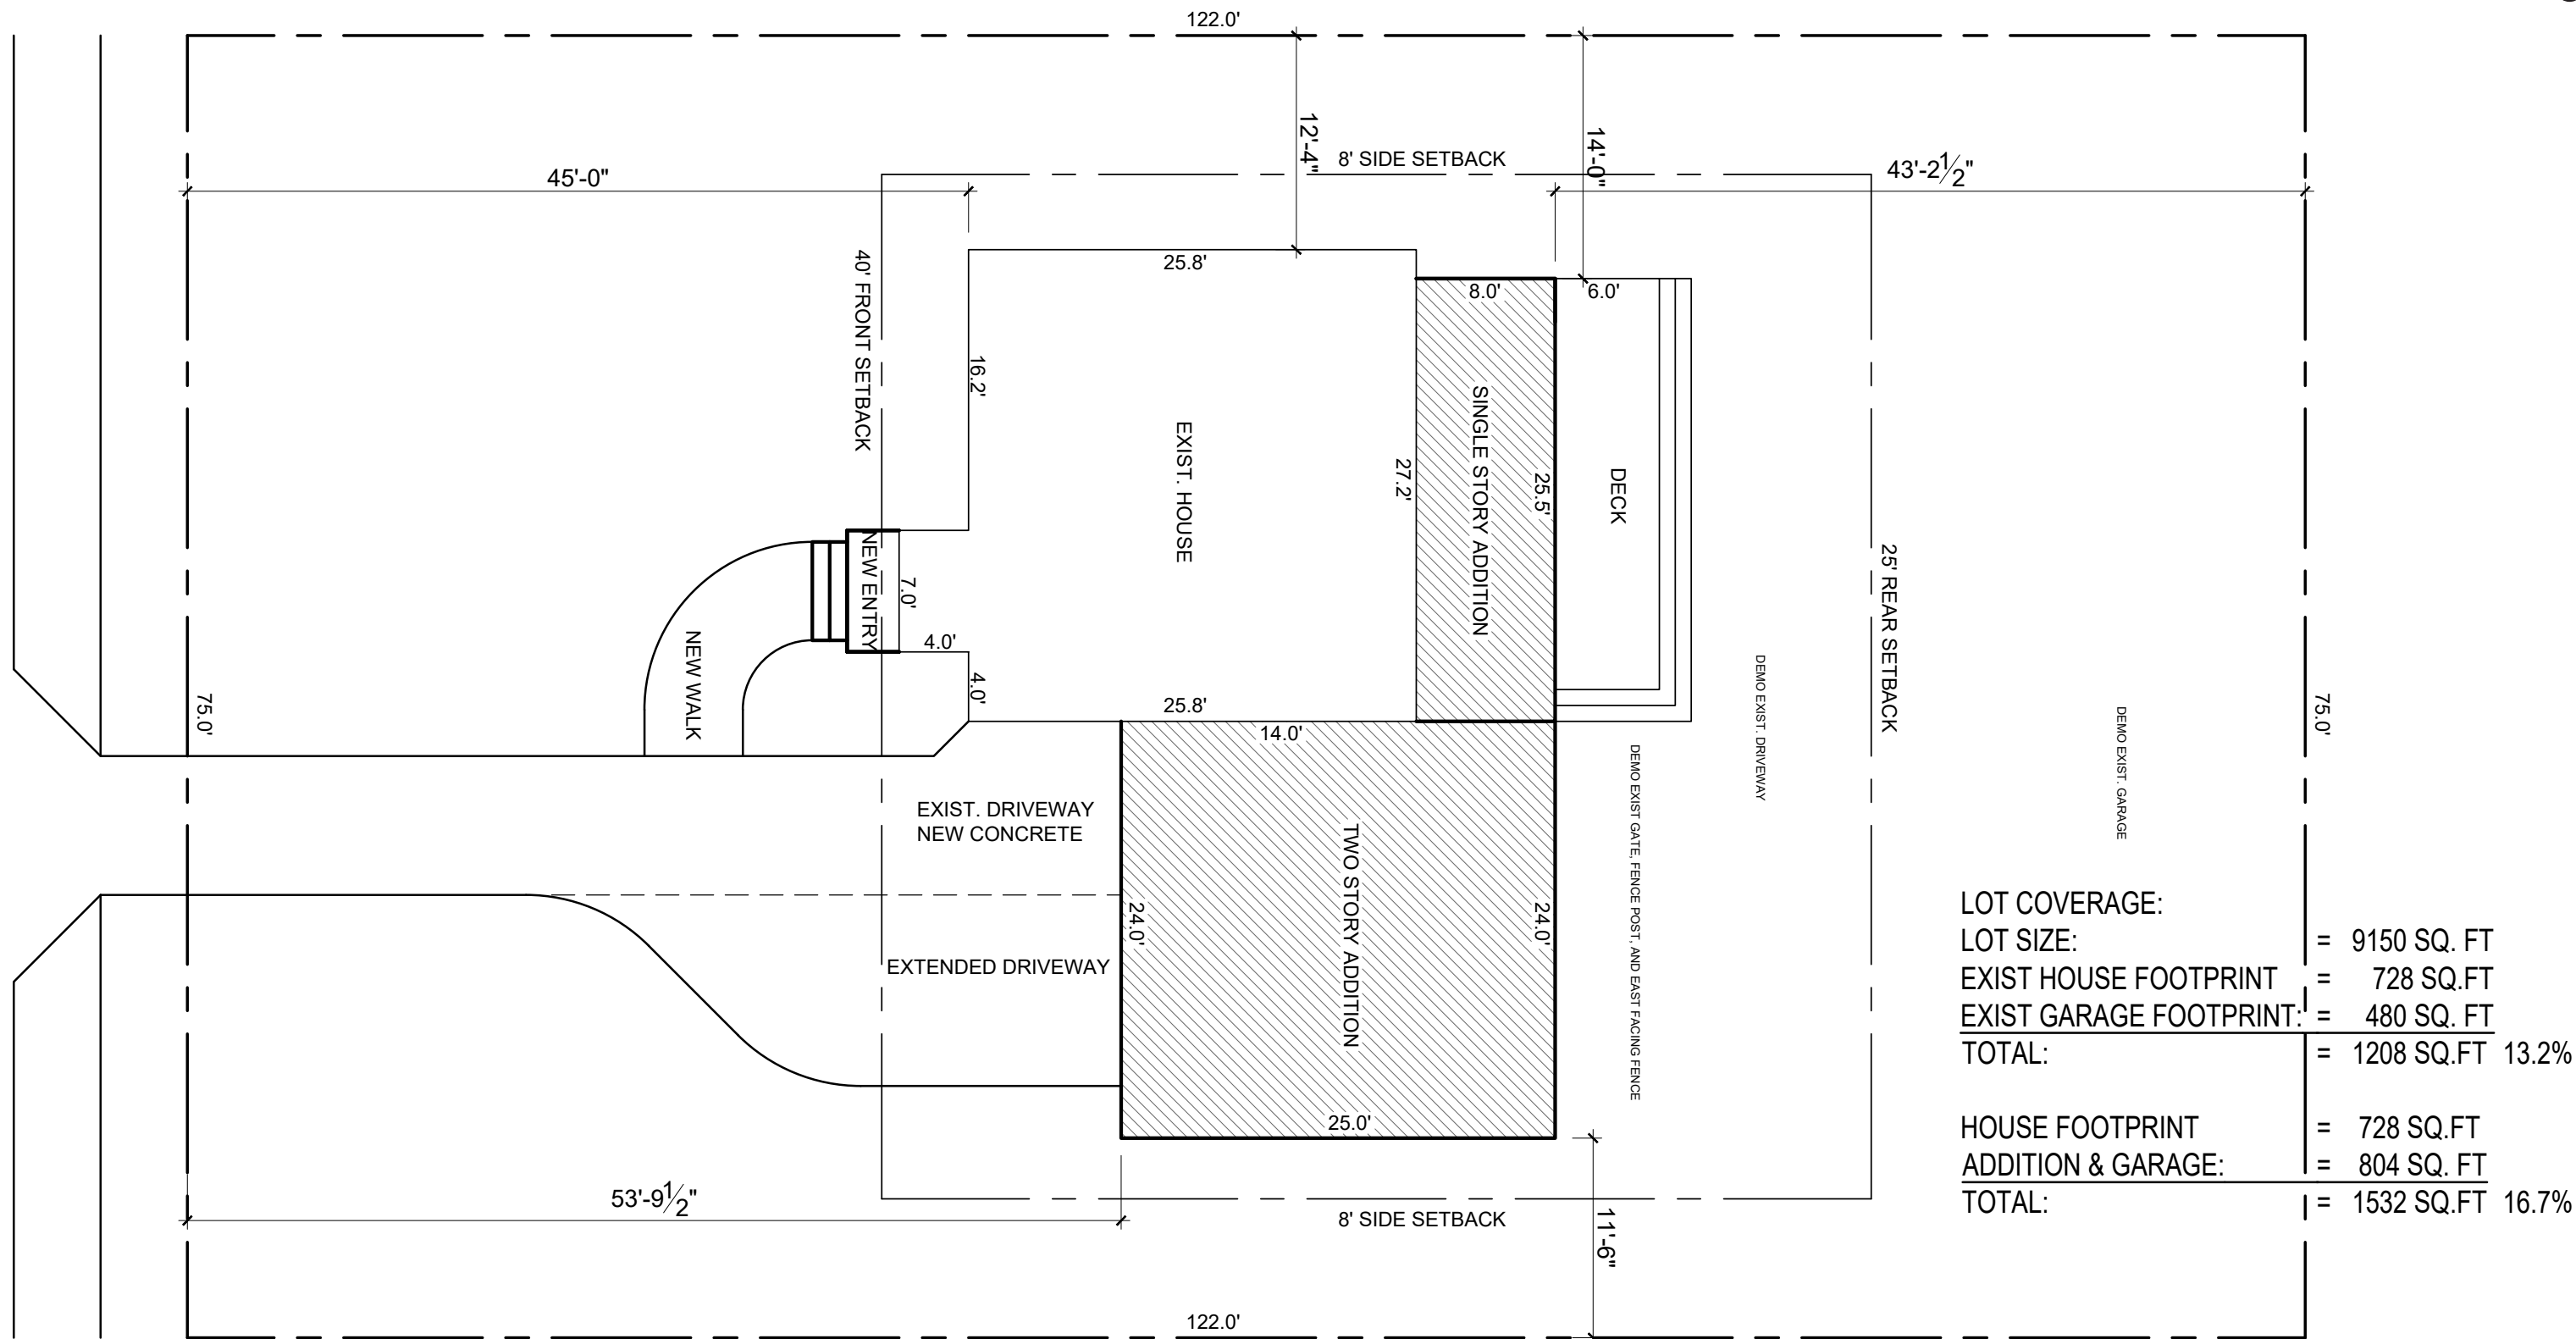

EXISTING SITE PHOTOS



VIEWHAMPTON ROAD




VIEWHAMPTON ROAD





REAR VIEW

FLOOR PLANS

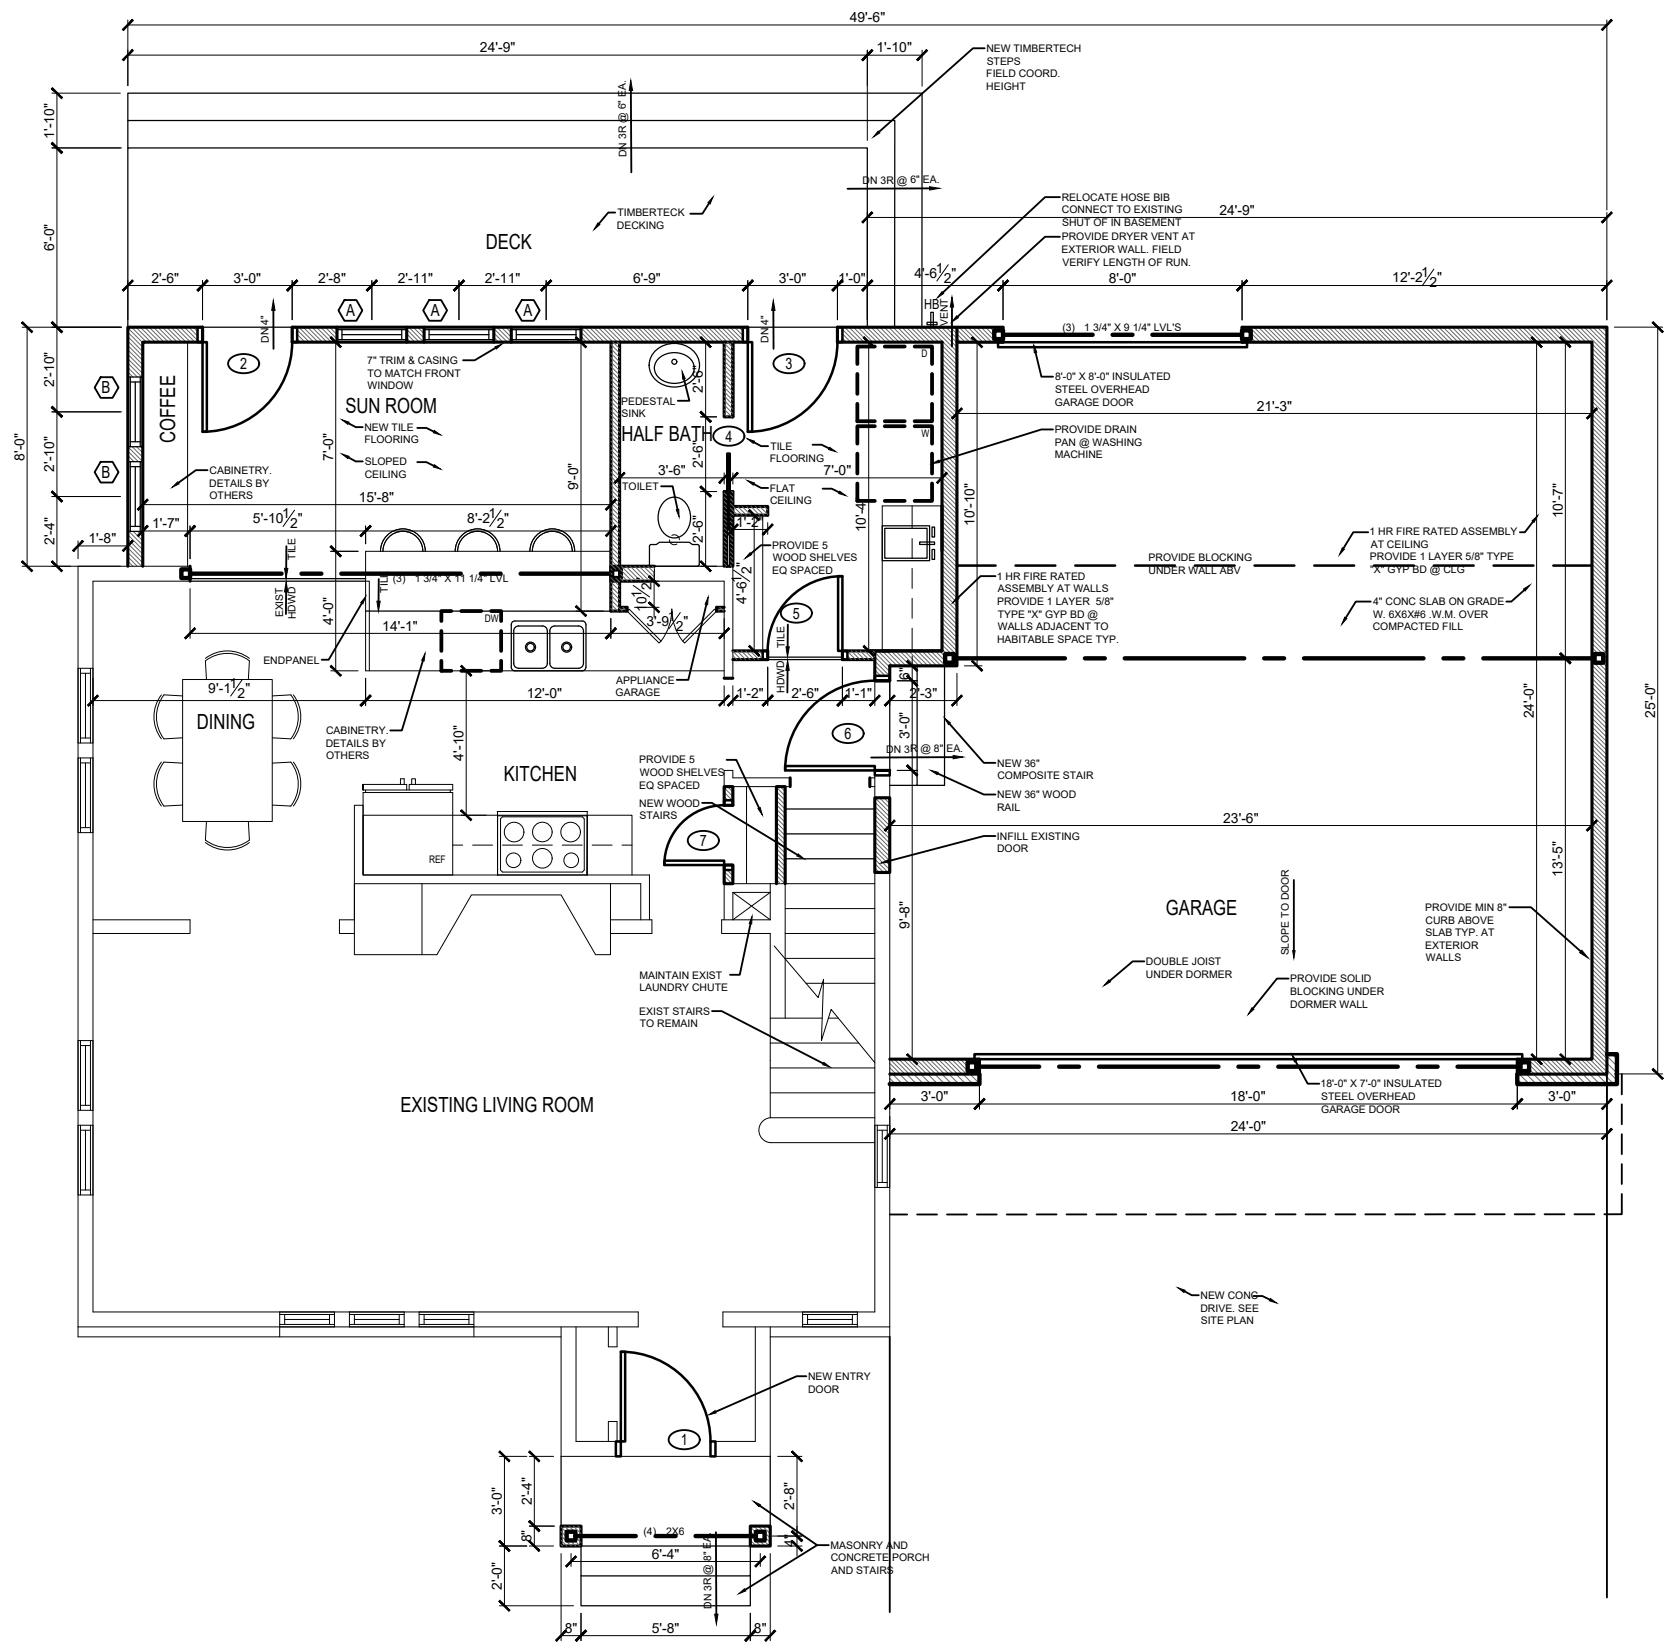


1 FIRST FLOOR PLAN
A-1 SCALE: 1/4" = 1'-0"


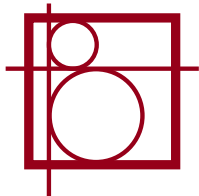


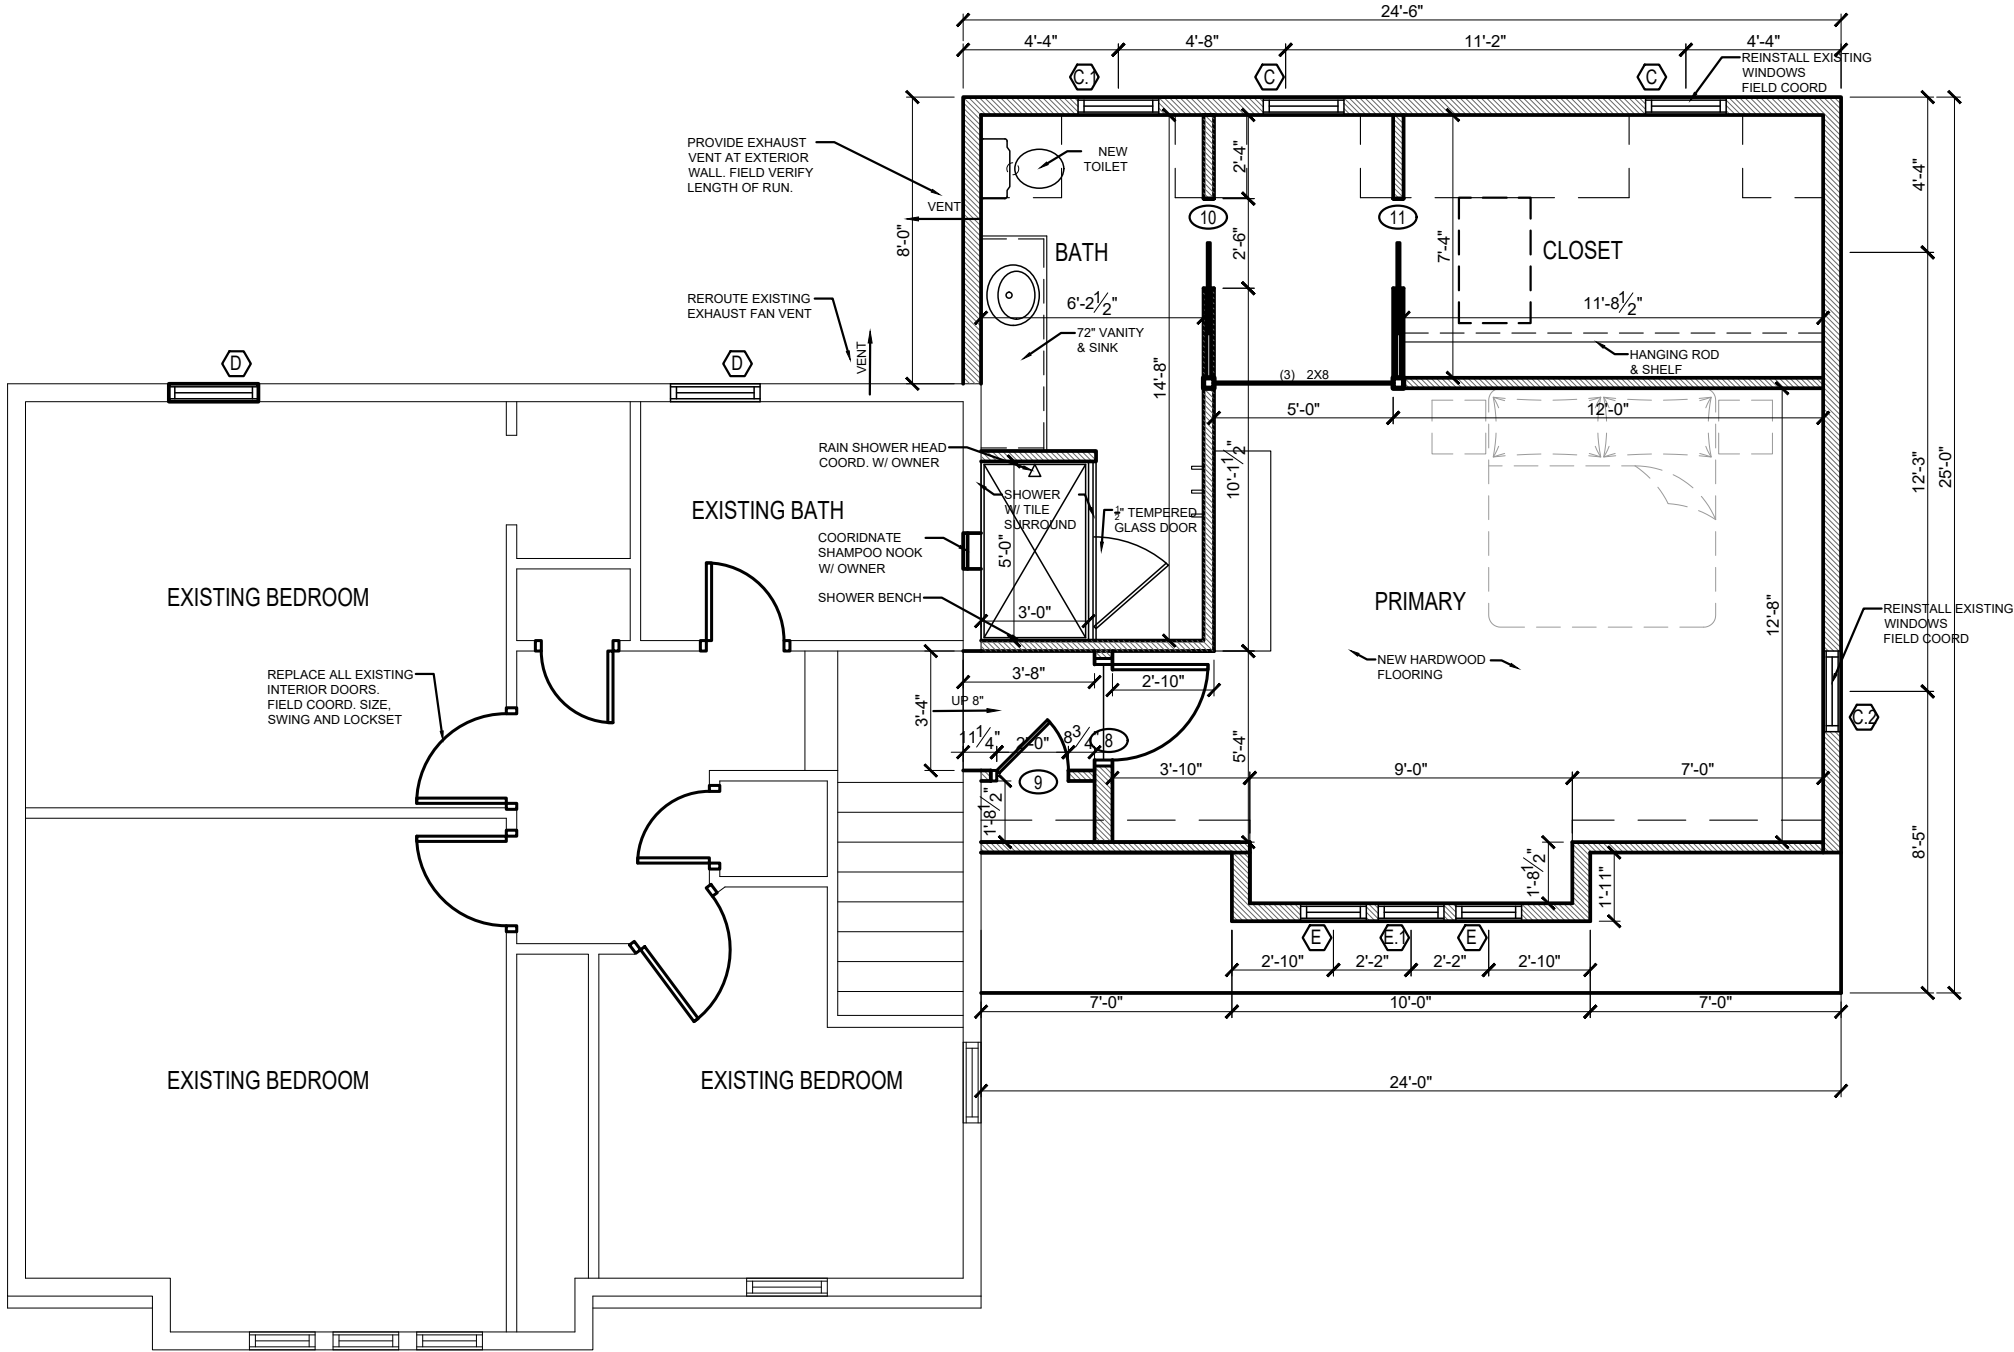


1 SECOND FLOOR PLAN
A-1 SCALE: 1/4" = 1'-0"

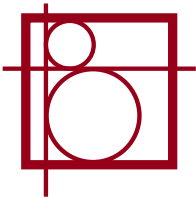

ELEVATIONS

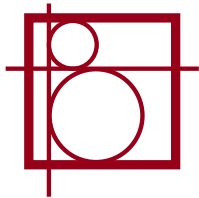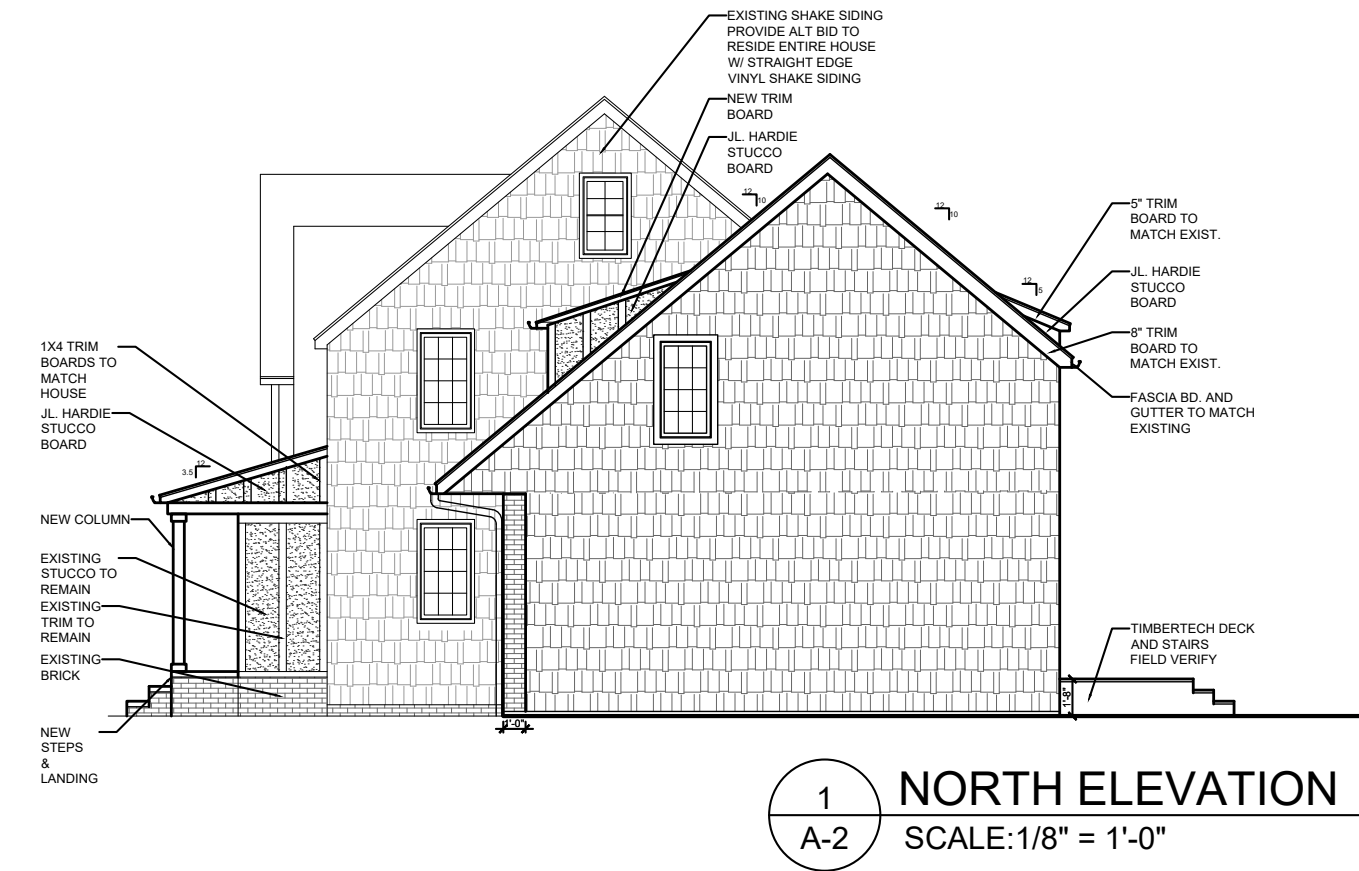

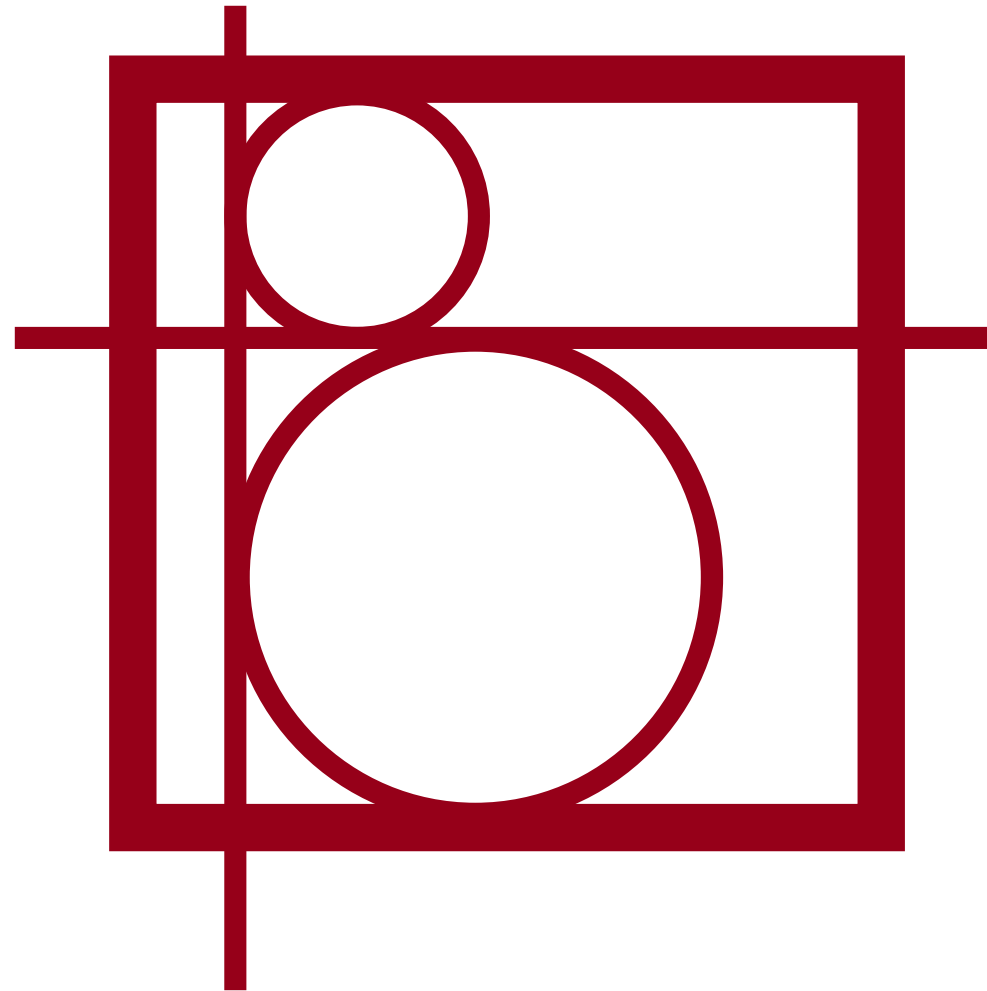

2220 WOOSTER RD.

ROCKY RIVER, OHIO 44116

440-865-1824

WWW.BRANDTARCHITECTURE.COM