


3228 WOOSTER AVE., ROCKY RIVER, OH 44116
PARCEL NUMBER: 304-29-042

PORCH & DORMER RE-BUILD

DATE: 9/29/25 REV.: 10/1/25 SCALE: AS NOTED PAGE 1 OF 7
GJERGJI PRIFTI

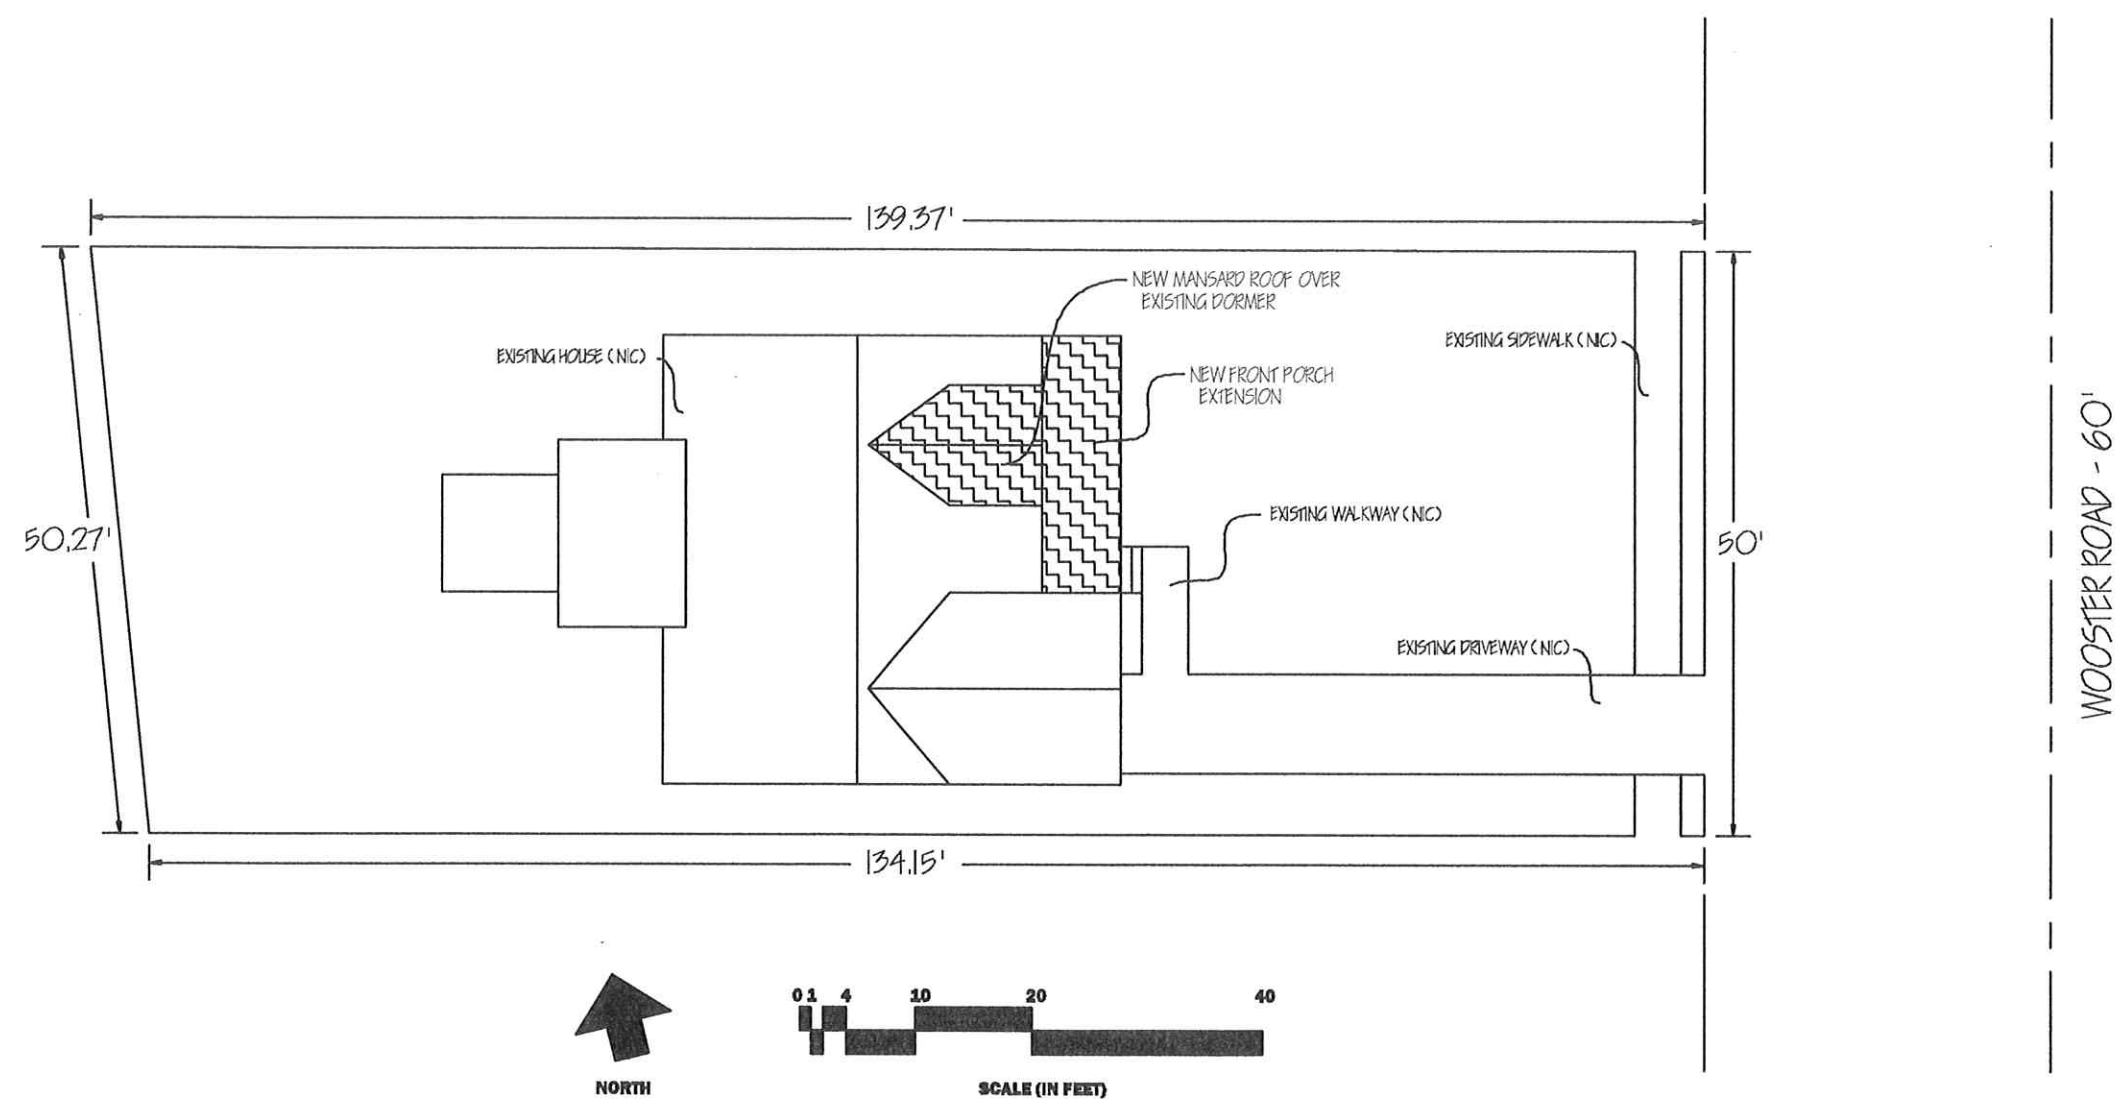


SITE PLAN


3228 WOOSTER AVE., ROCKY RIVER, OH 44116
PARCEL NUMBER: 304-29-042

PORCH & DORMER RE-BUILD

DATE: 9/29/25 REV.: 10/1/25 SCALE: AS NOTED PAGE 2 OF 7
GJERGJI PRIFTI

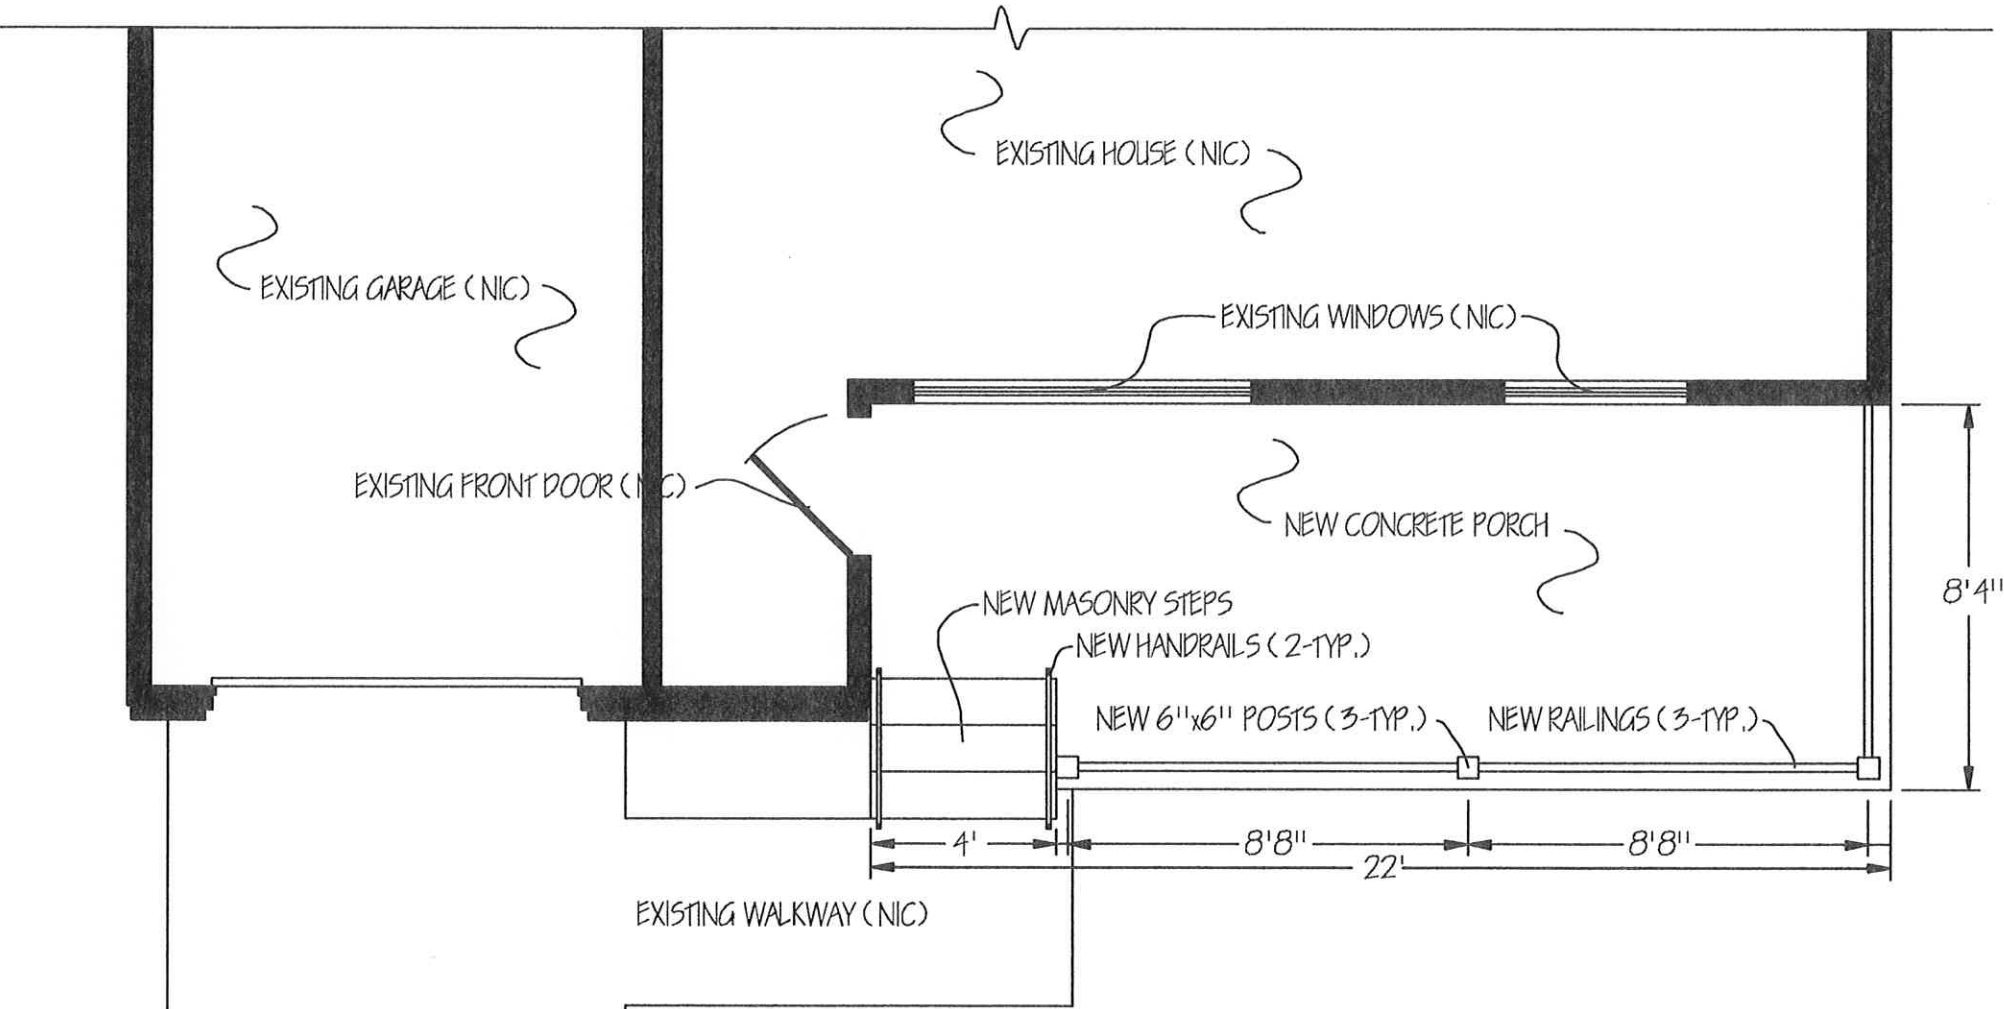

FRONT PORCH EXTENSION

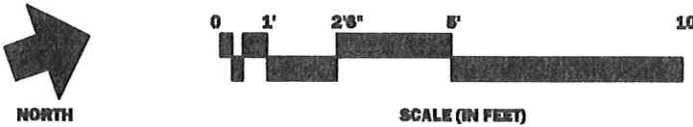


FLOOR PLANS

3228 WOOSTER AVE., ROCKY RIVER, OH 44116
PARCEL NUMBER: 304-29-042

PORCH & DORMER RE-BUILD

DATE: 9/29/25 REV.: 10/1/25 SCALE: AS NOTED PAGE 3 OF 7
GJERGJI PRIFTI

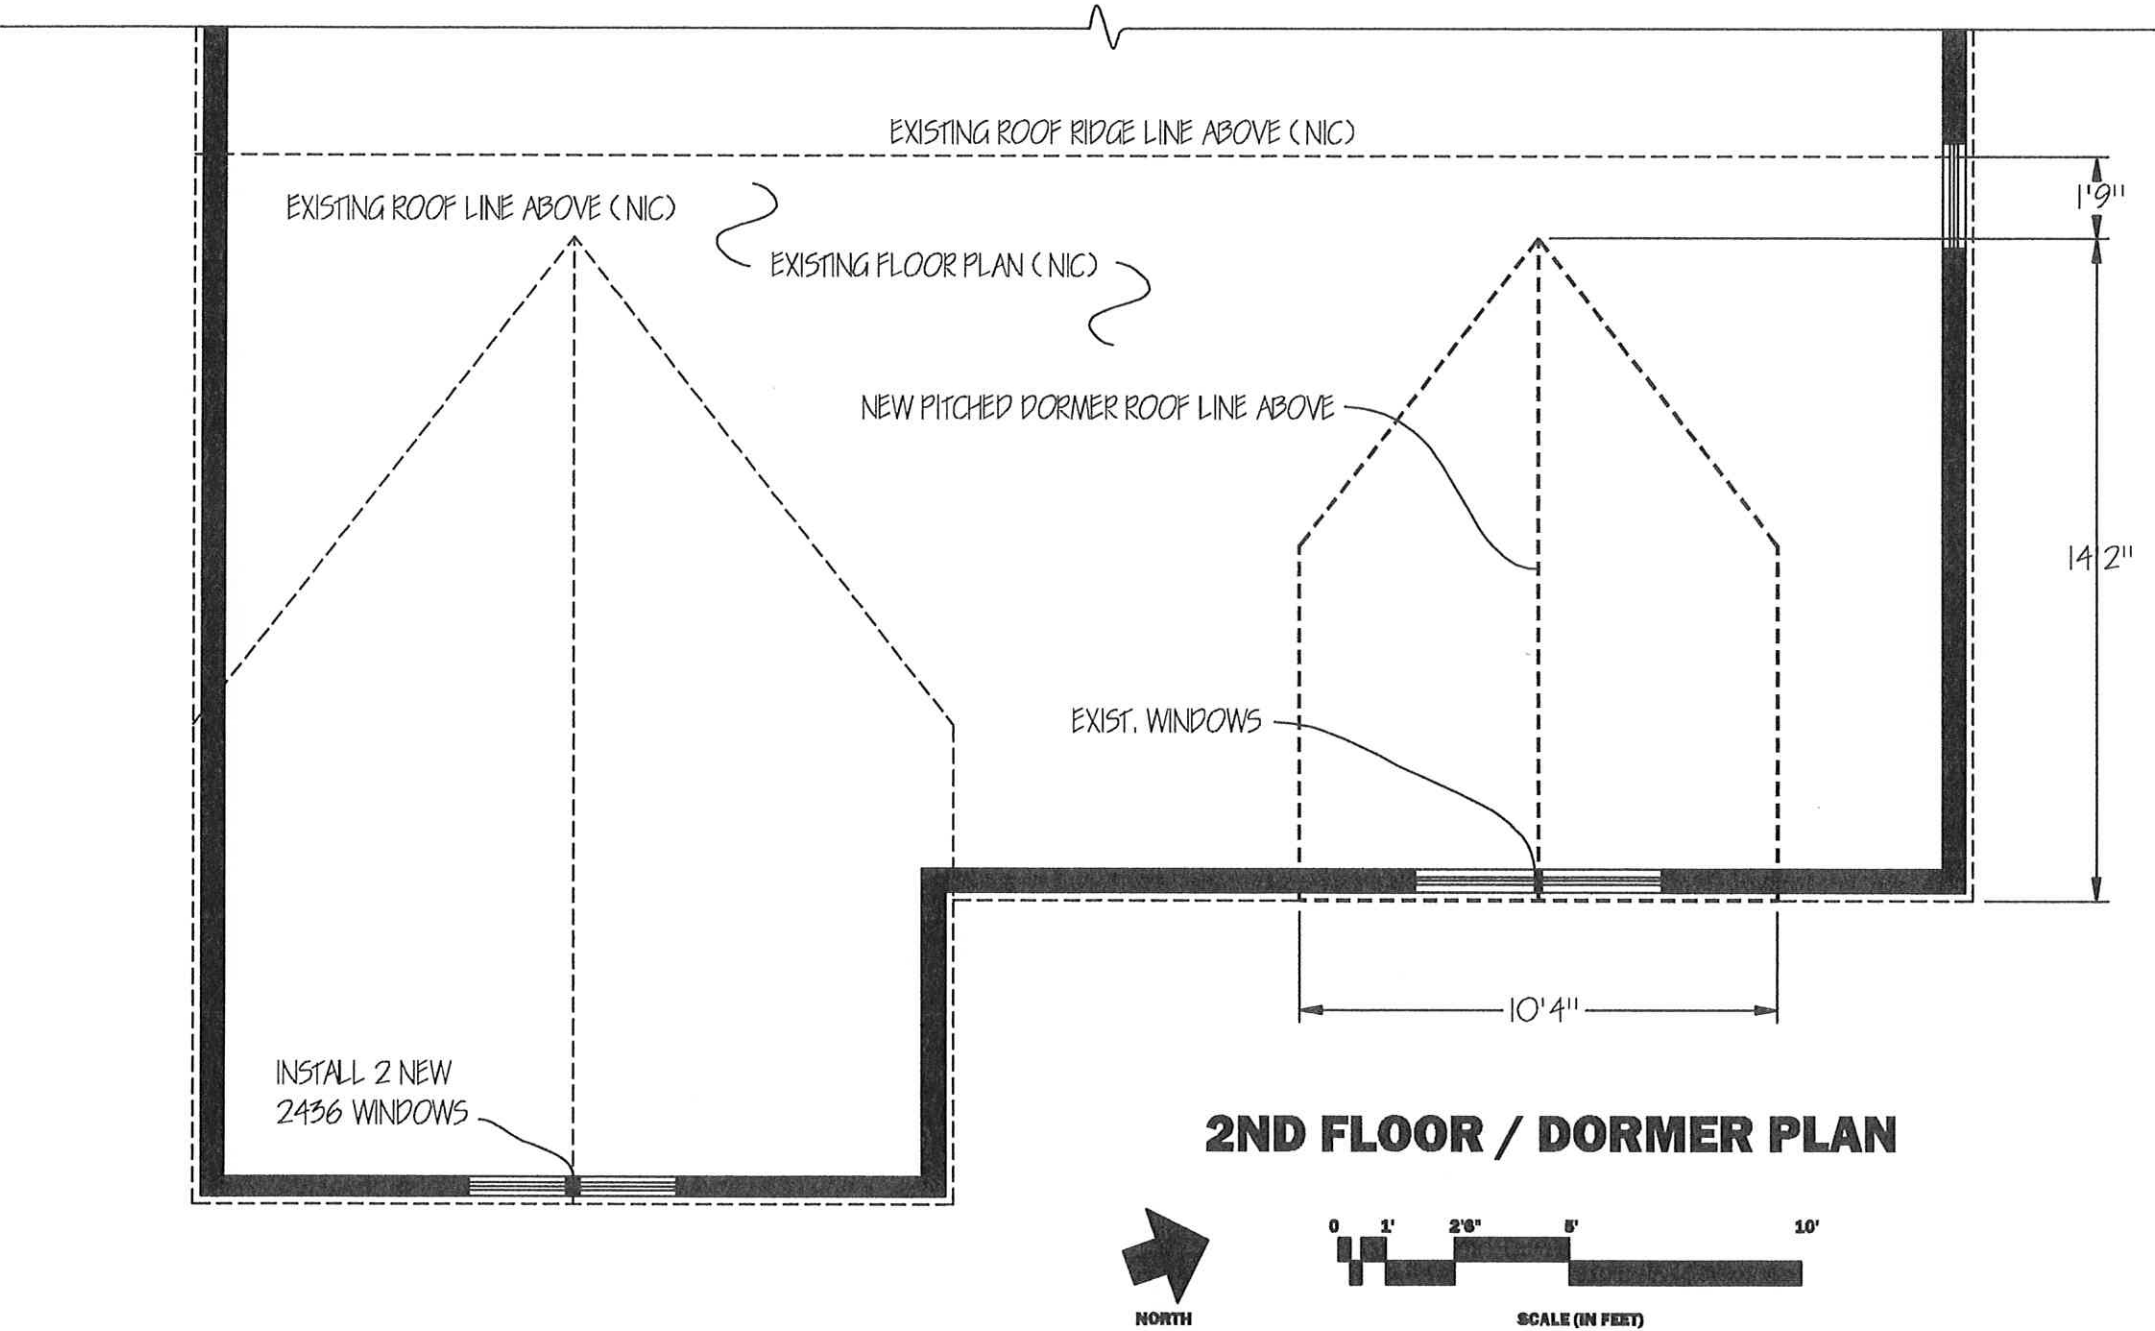


FLOOR PLANS

3228 WOOSTER AVE., ROCKY RIVER, OH 44116
PARCEL NUMBER: 304-29-042

PORCH & DORMER RE-BUILD

DATE: 9/29/25 REV.: 10/1/25 SCALE: AS NOTED PAGE 4 OF 7
GJERGJI PRIFTI

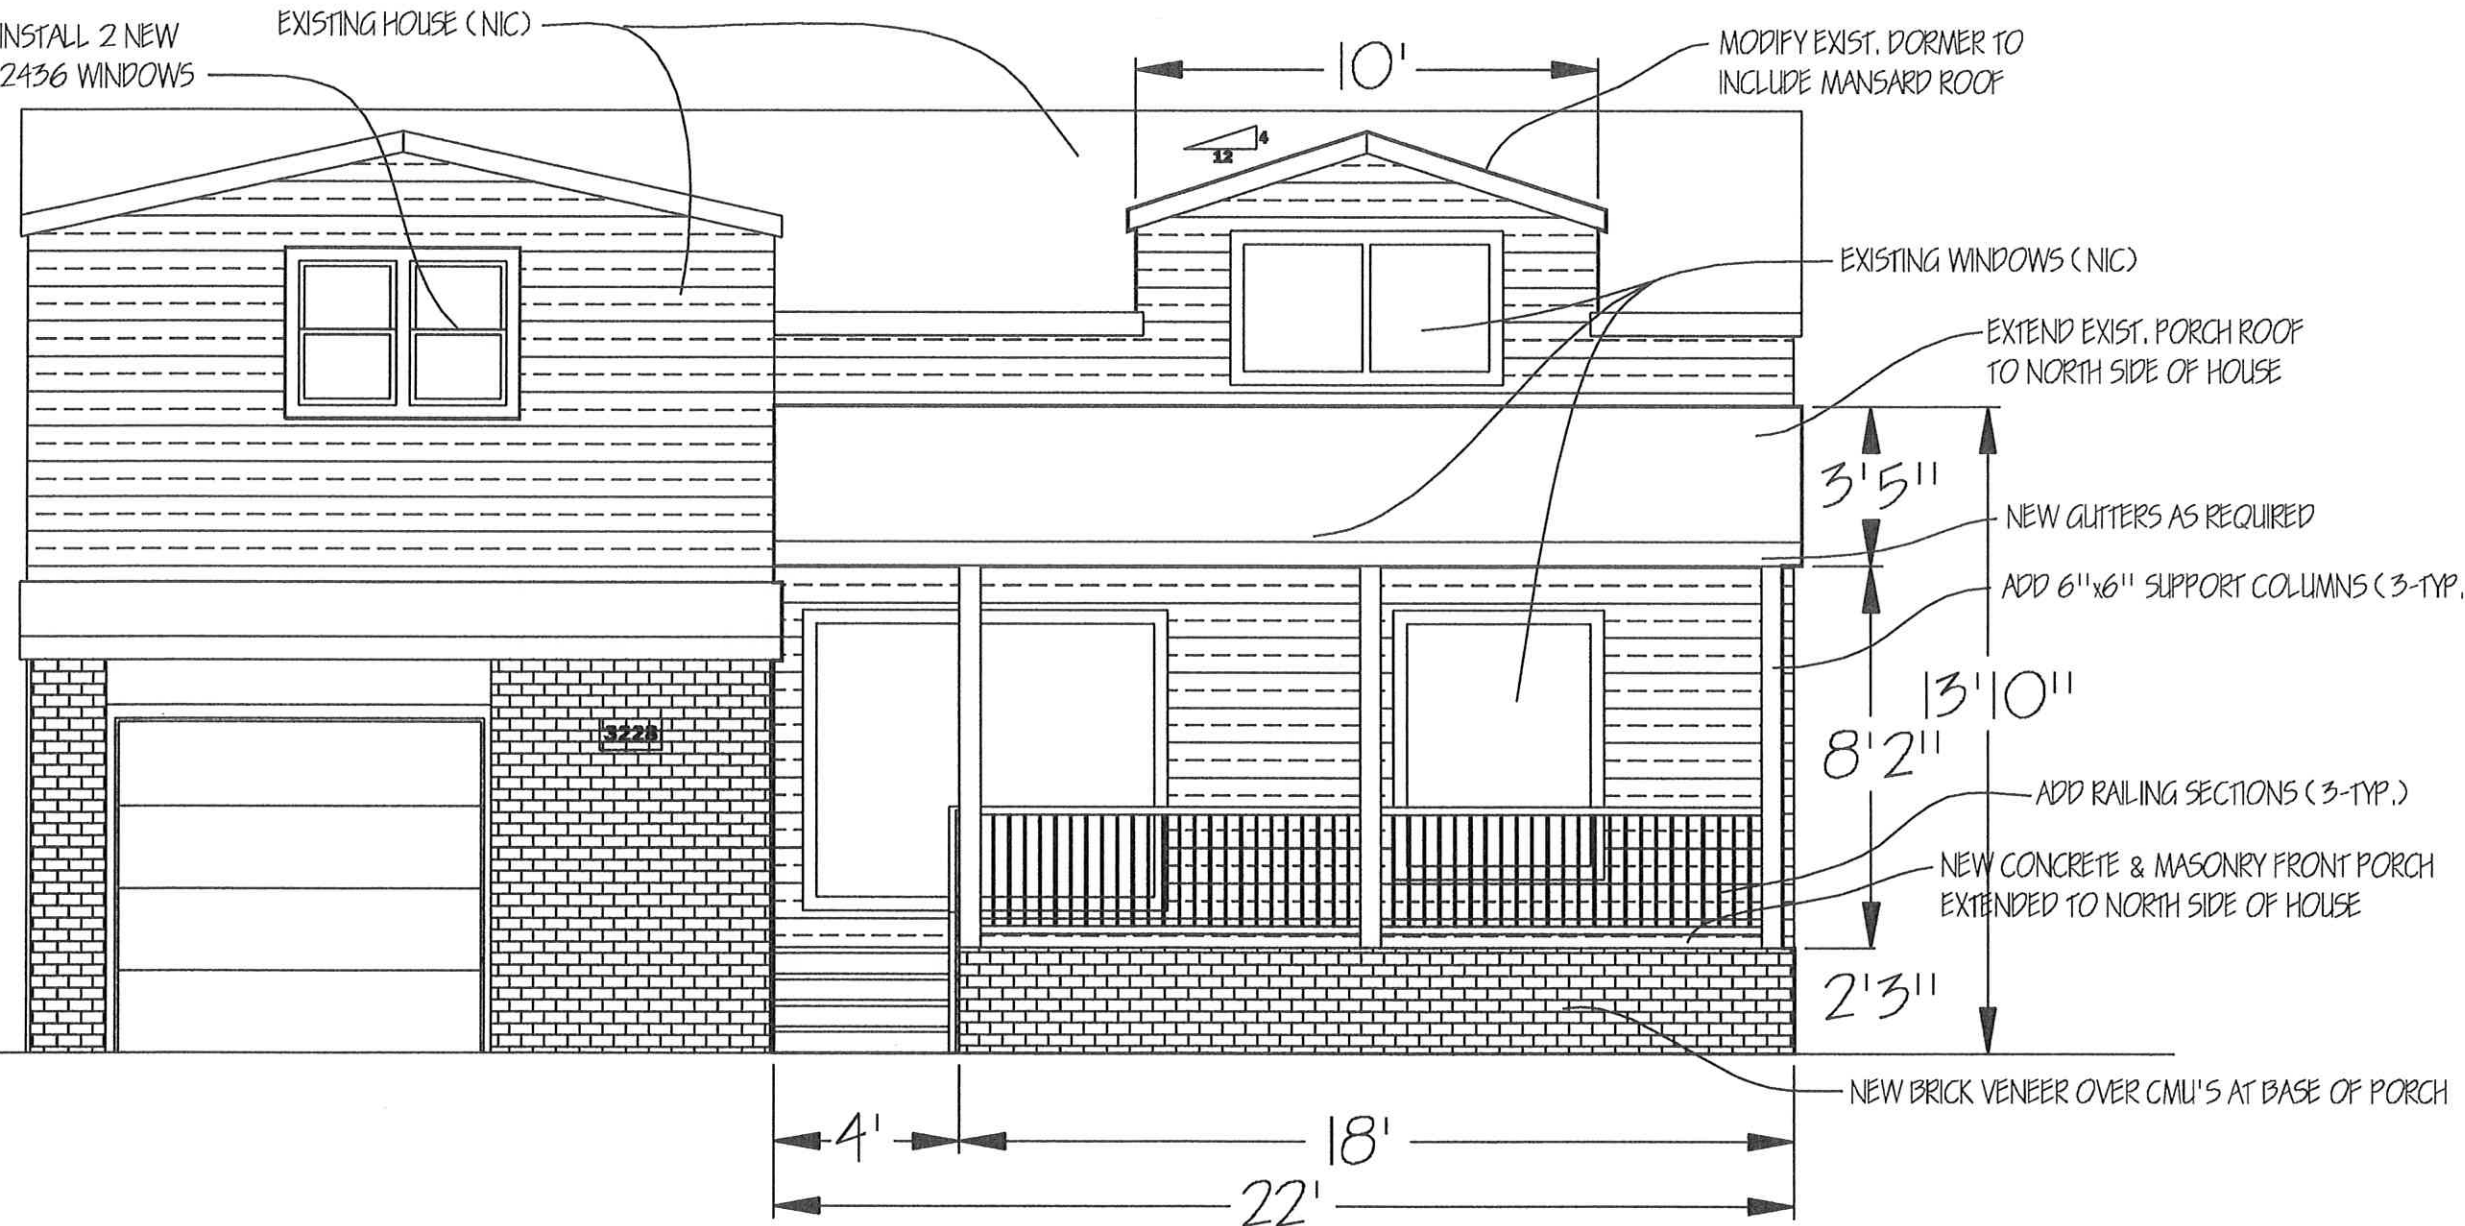


FRONT ELEVATION

3228 WOOSTER AVE., ROCKY RIVER, OH 44116
PARCEL NUMBER: 304-29-042

PORCH & DORMER RE-BUILD

DATE: 9/29/25 REV.: 10/1/25 SCALE: AS NOTED PAGE 5 OF 7

GJERGJI PRIFTI

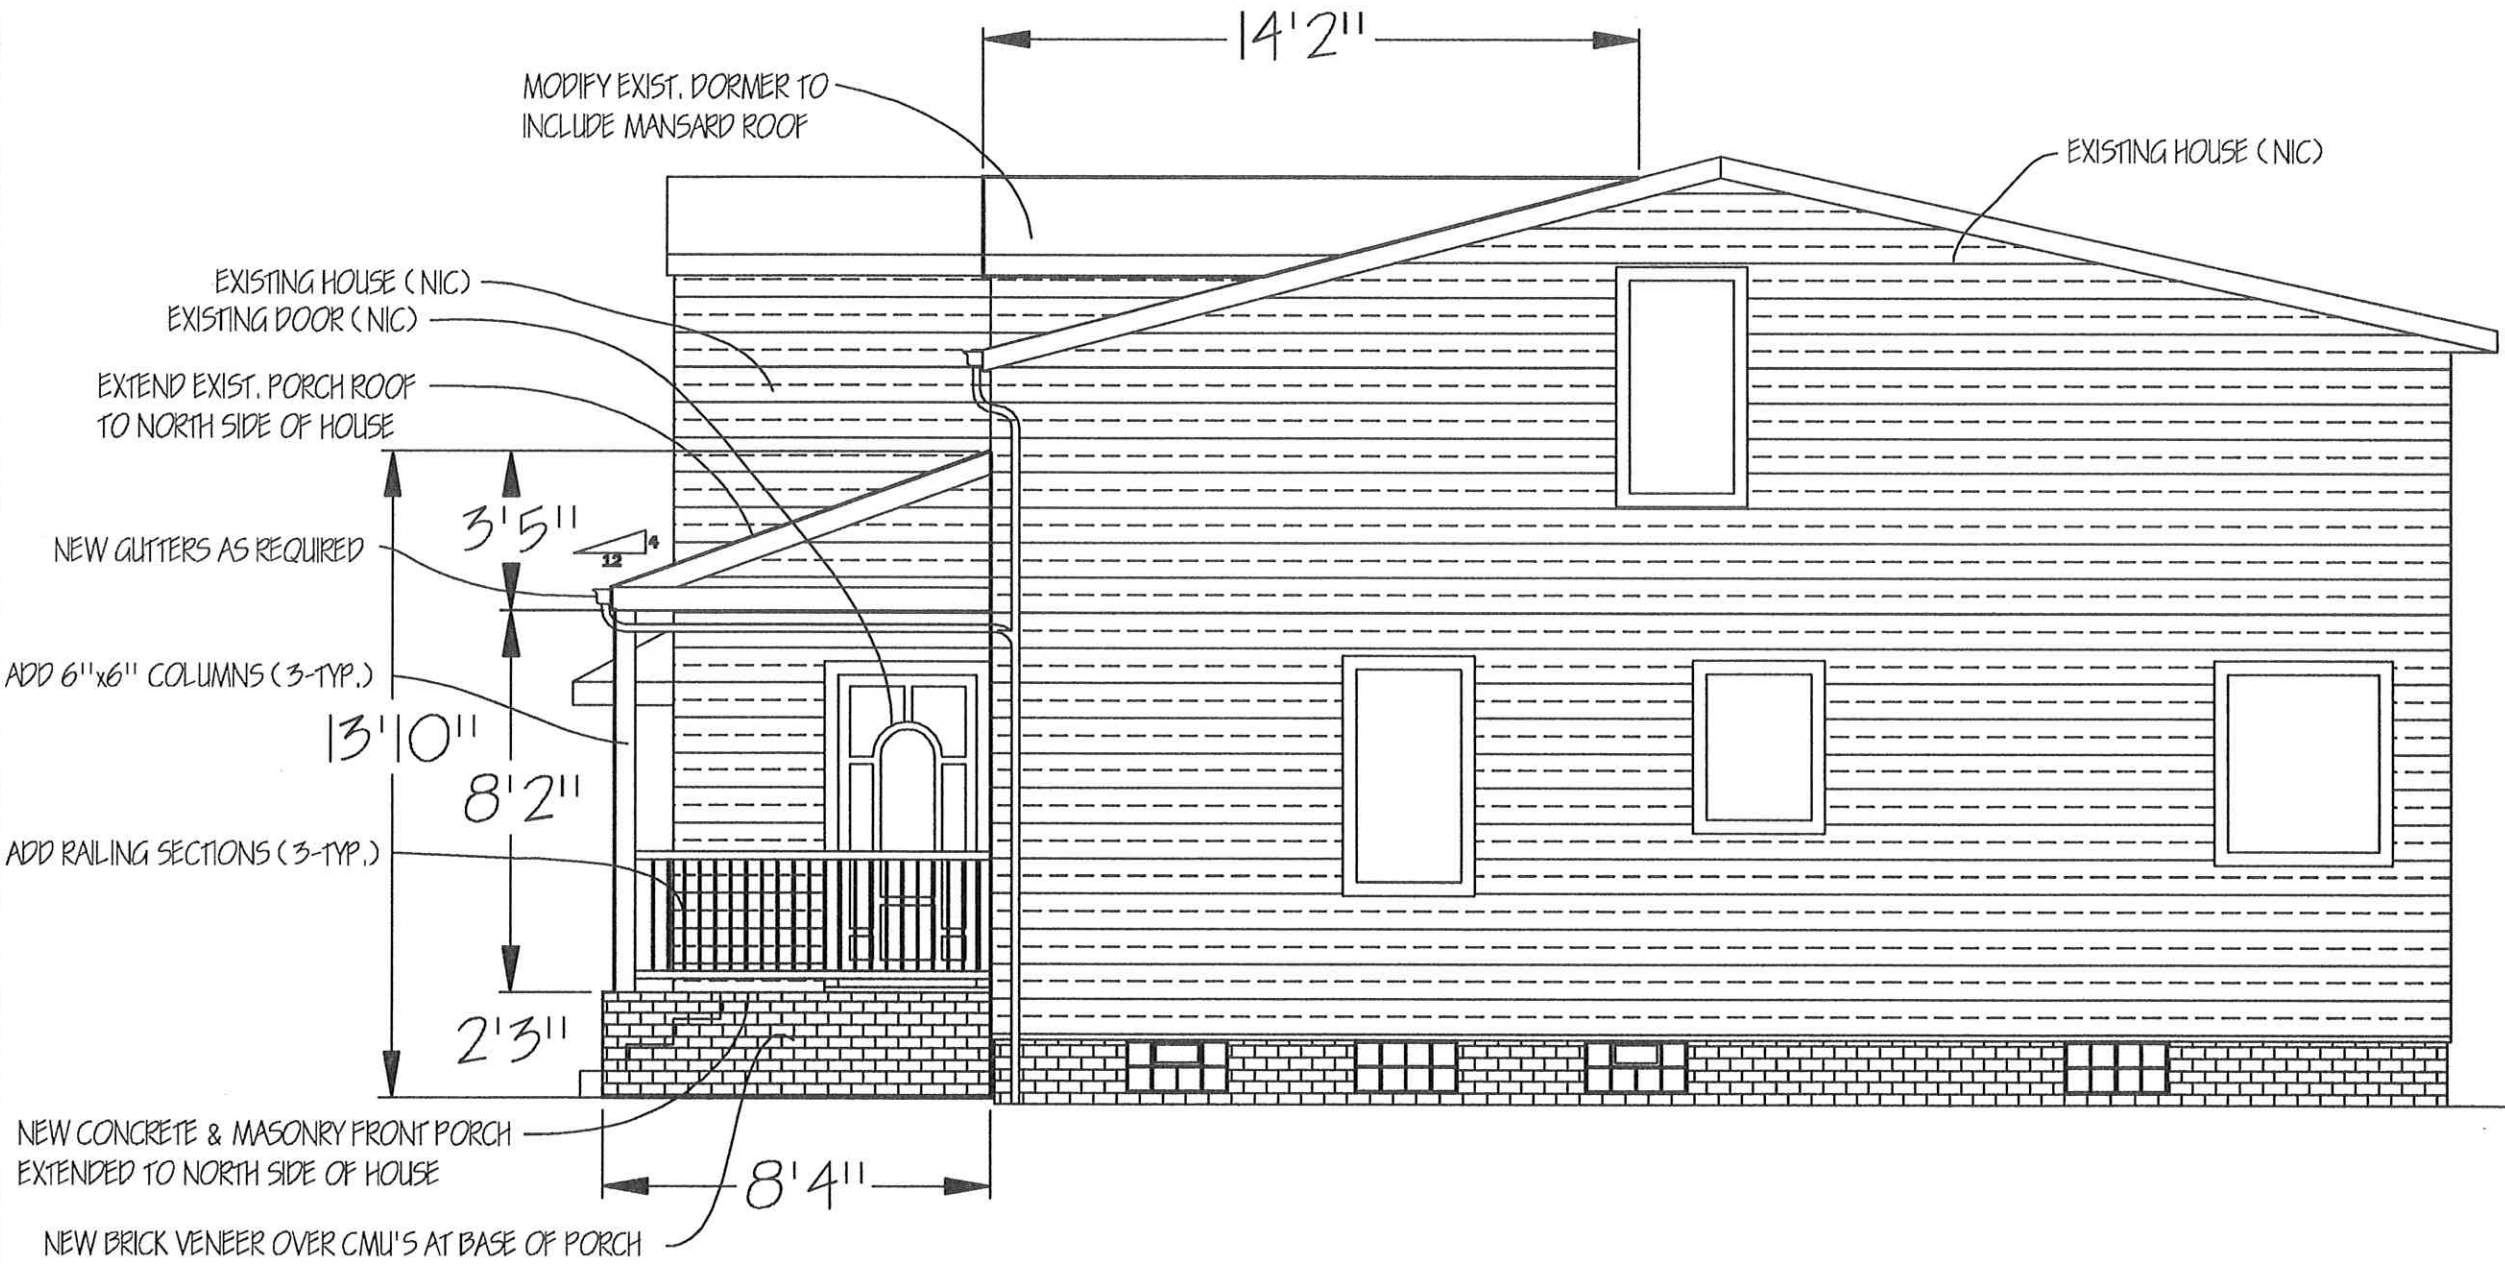


NORTH ELEVATION

3228 WOOSTER AVE., ROCKY RIVER, OH 44116
PARCEL NUMBER: 304-29-042

PORCH & DORMER RE-BUILD

DATE: 9/29/25 REV.: 10/1/25 SCALE: AS NOTED PAGE 6 OF 7
GJERGJI PRIFTI

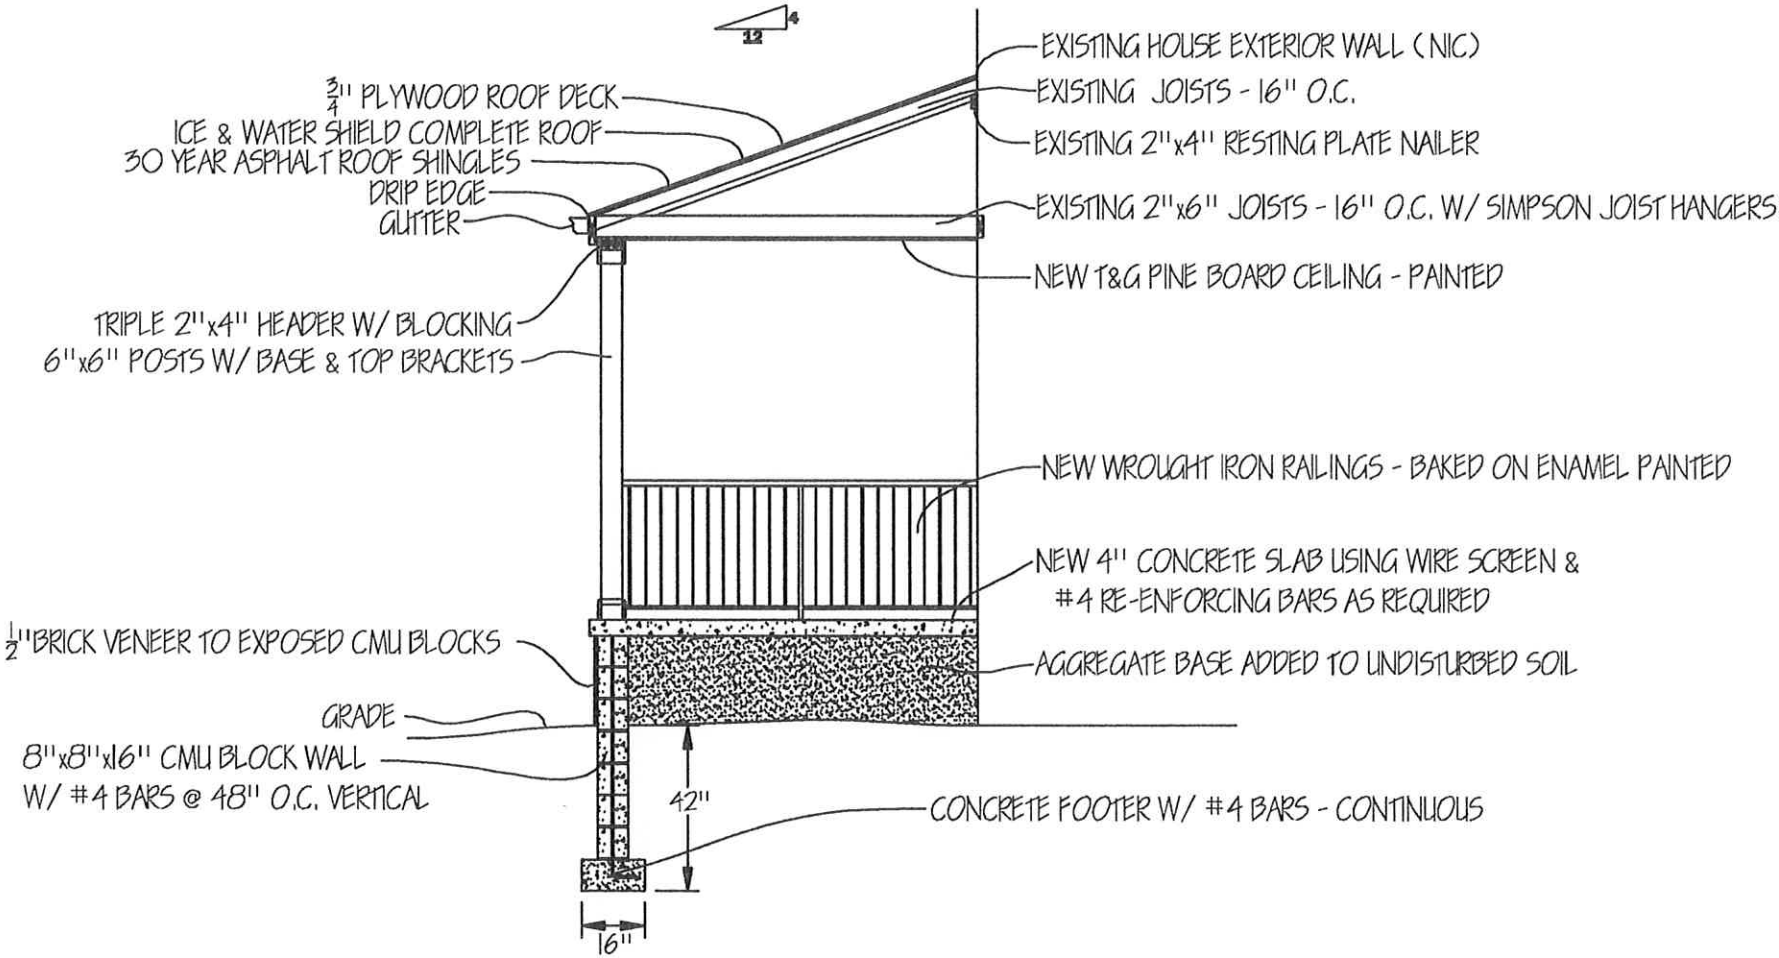

FRONT PORCH SECTION




SECTIONS

3228 WOOSTER AVE., ROCKY RIVER, OH 44116
PARCEL NUMBER: 304-29-042

PORCH & DORMER RE-BUILD

DATE: 9/29/25 REV.: 10/1/25 SCALE: AS NOTED PAGE 7 OF 7
GJERGJI PRIFTI

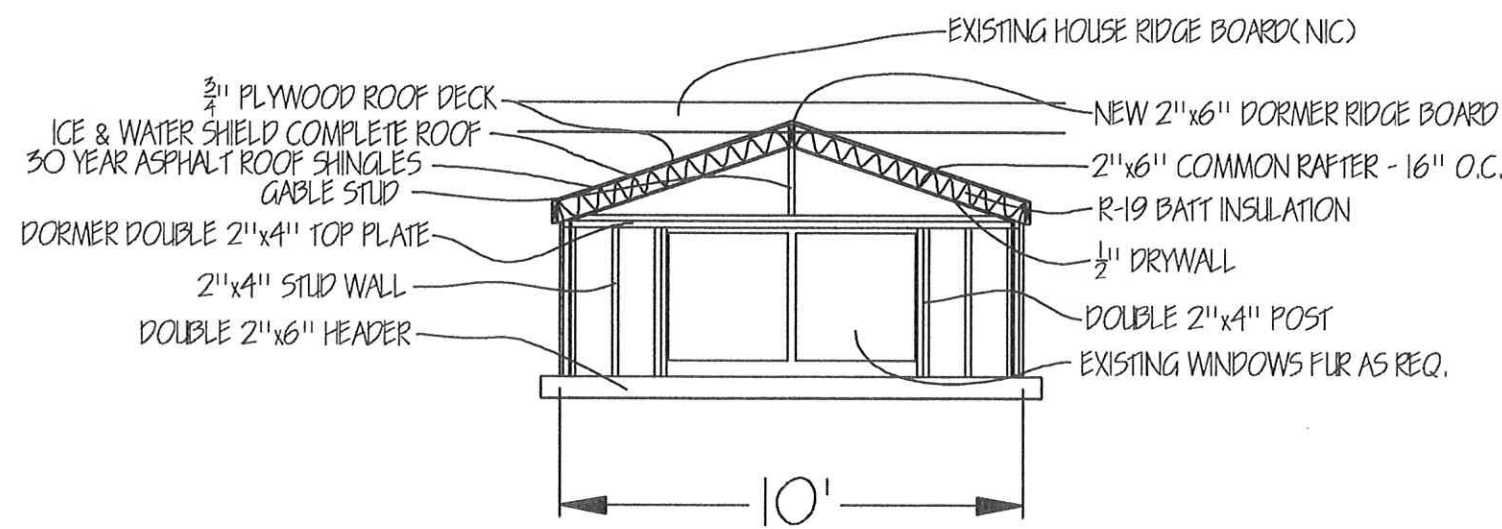

DORMER SECTION



SECTIONS