







onward
design collaborative

Existing Photograph
21190 Center Ridge Road
Rocky River, Ohio 44116




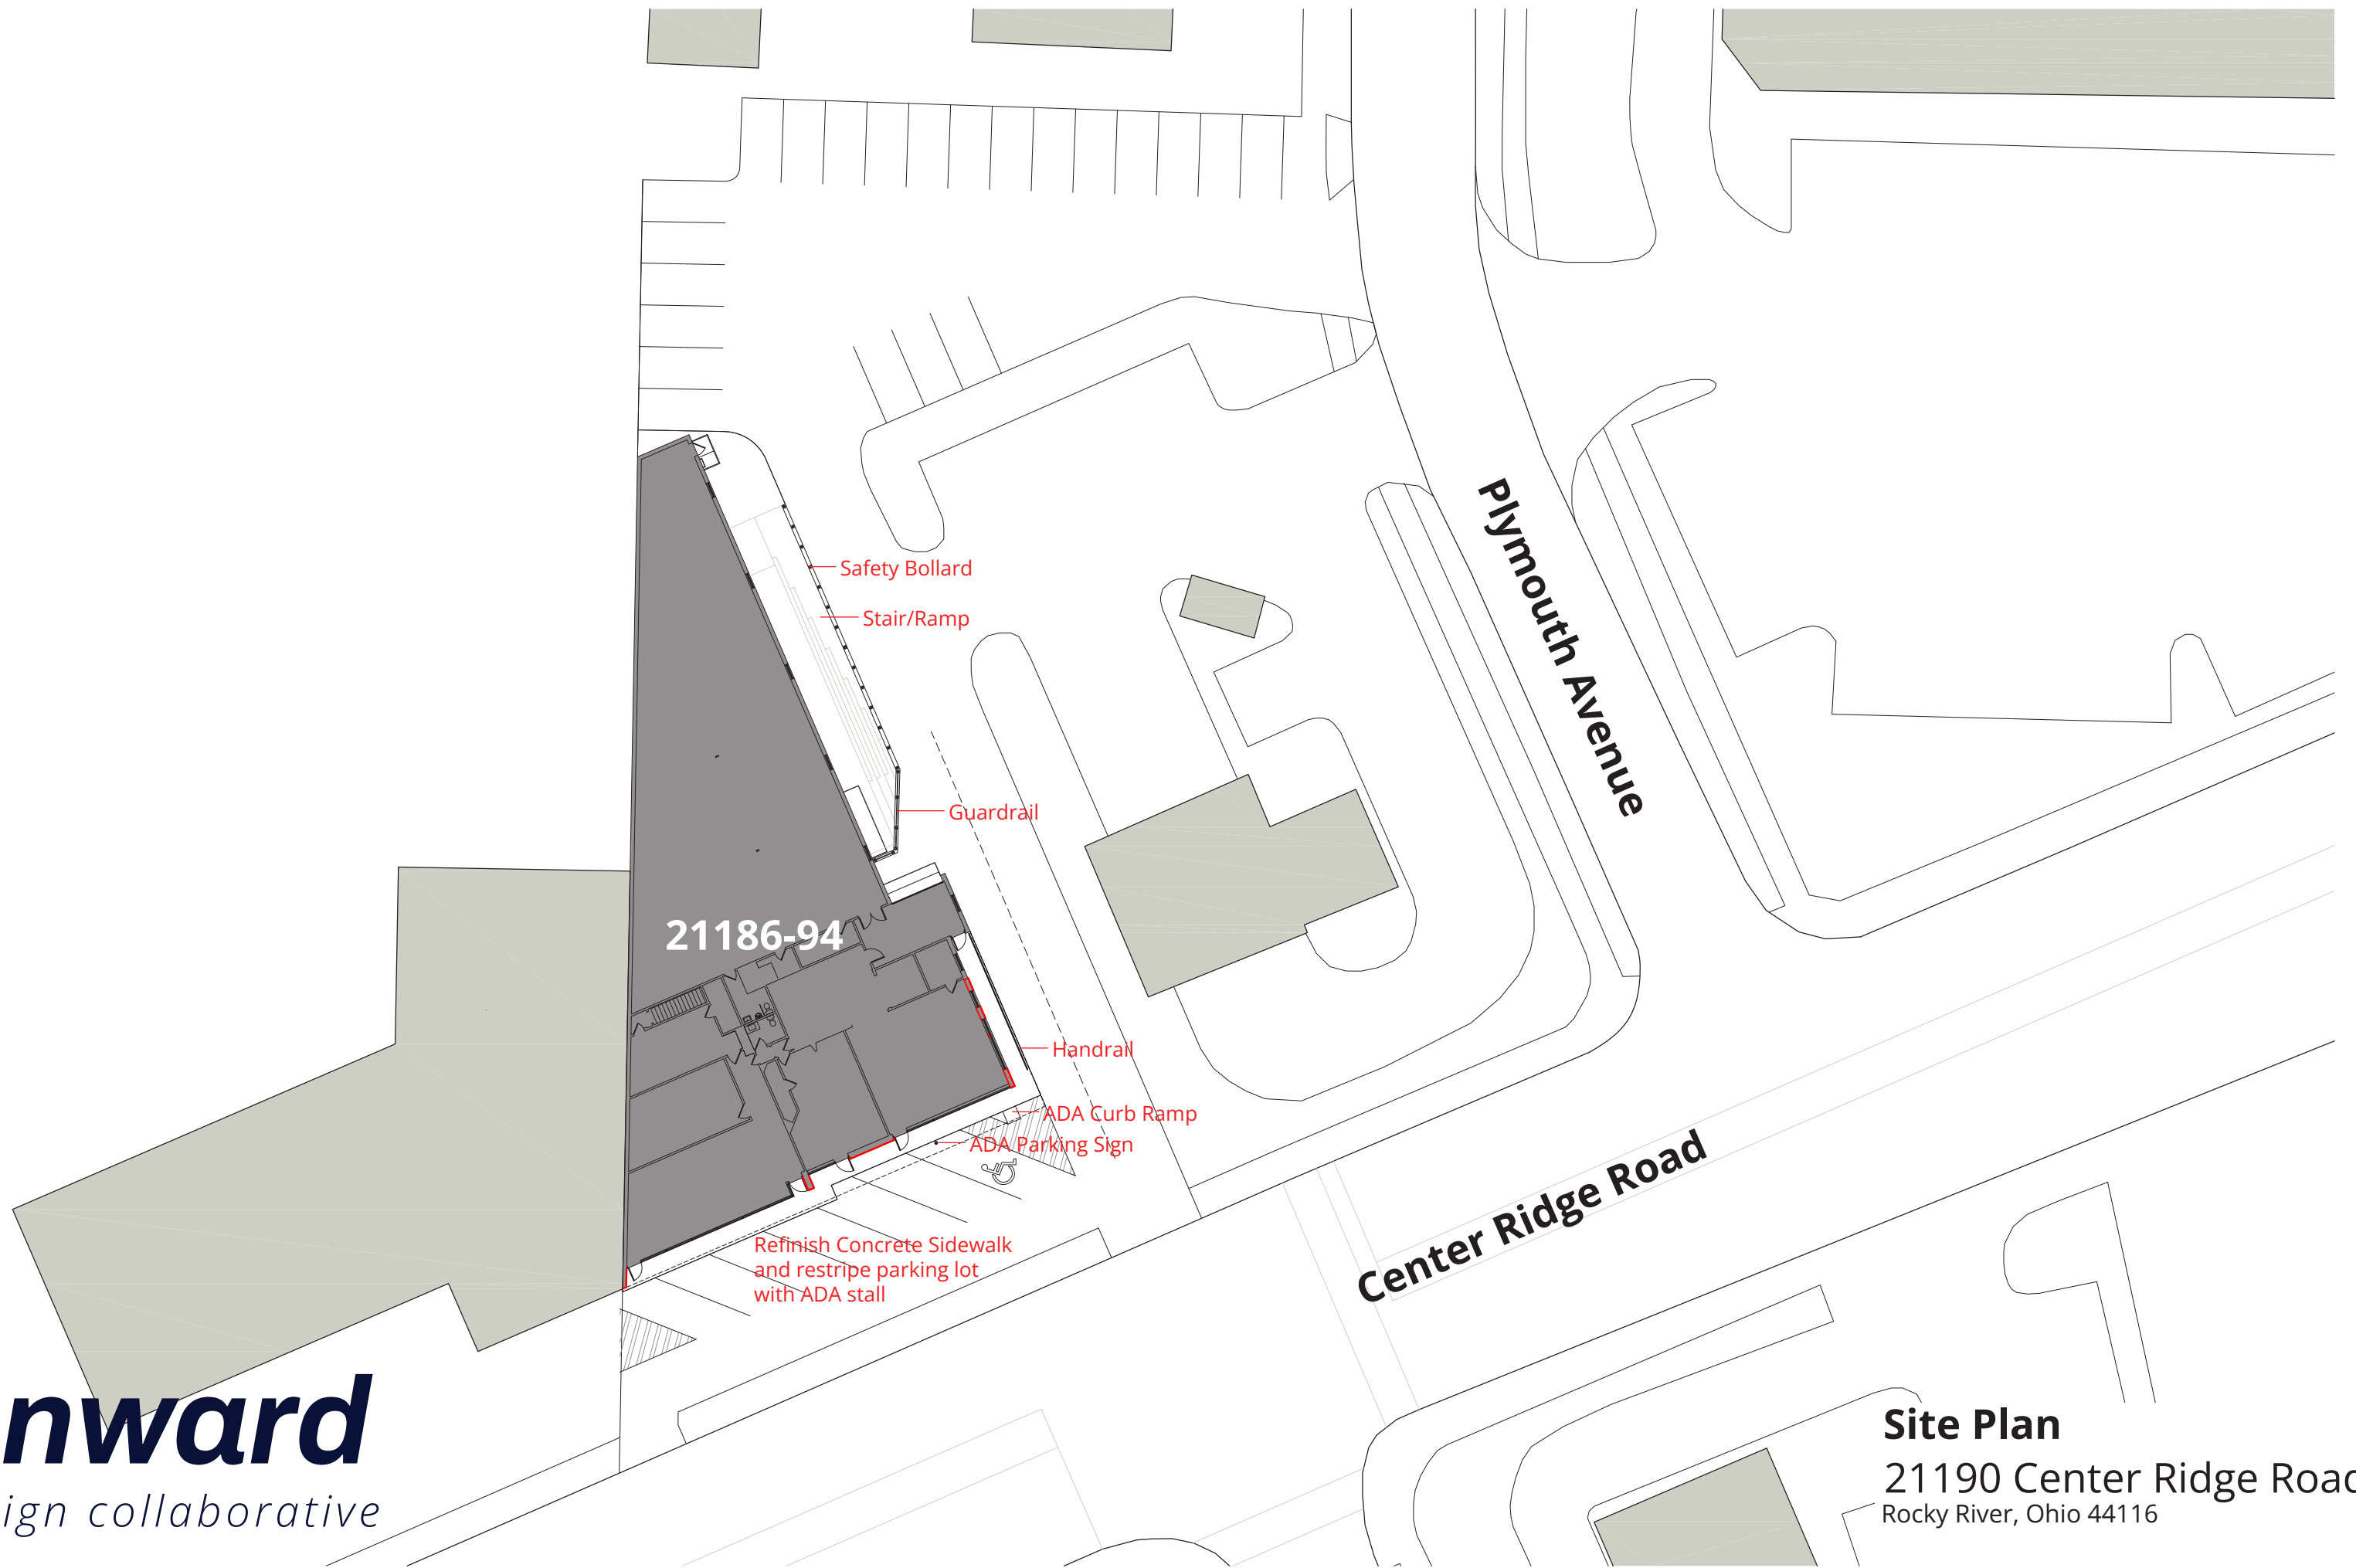

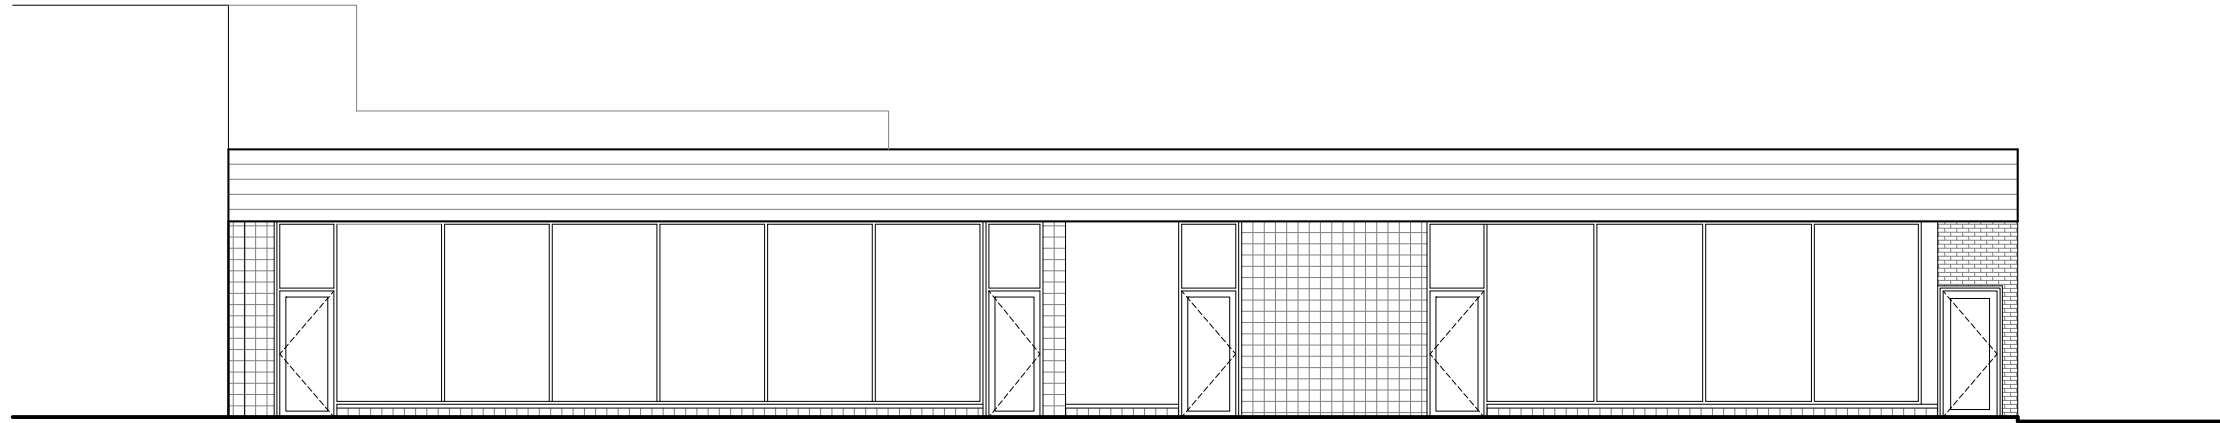


Existing
South Elevation

Scale: 3/32" = 1'-0"

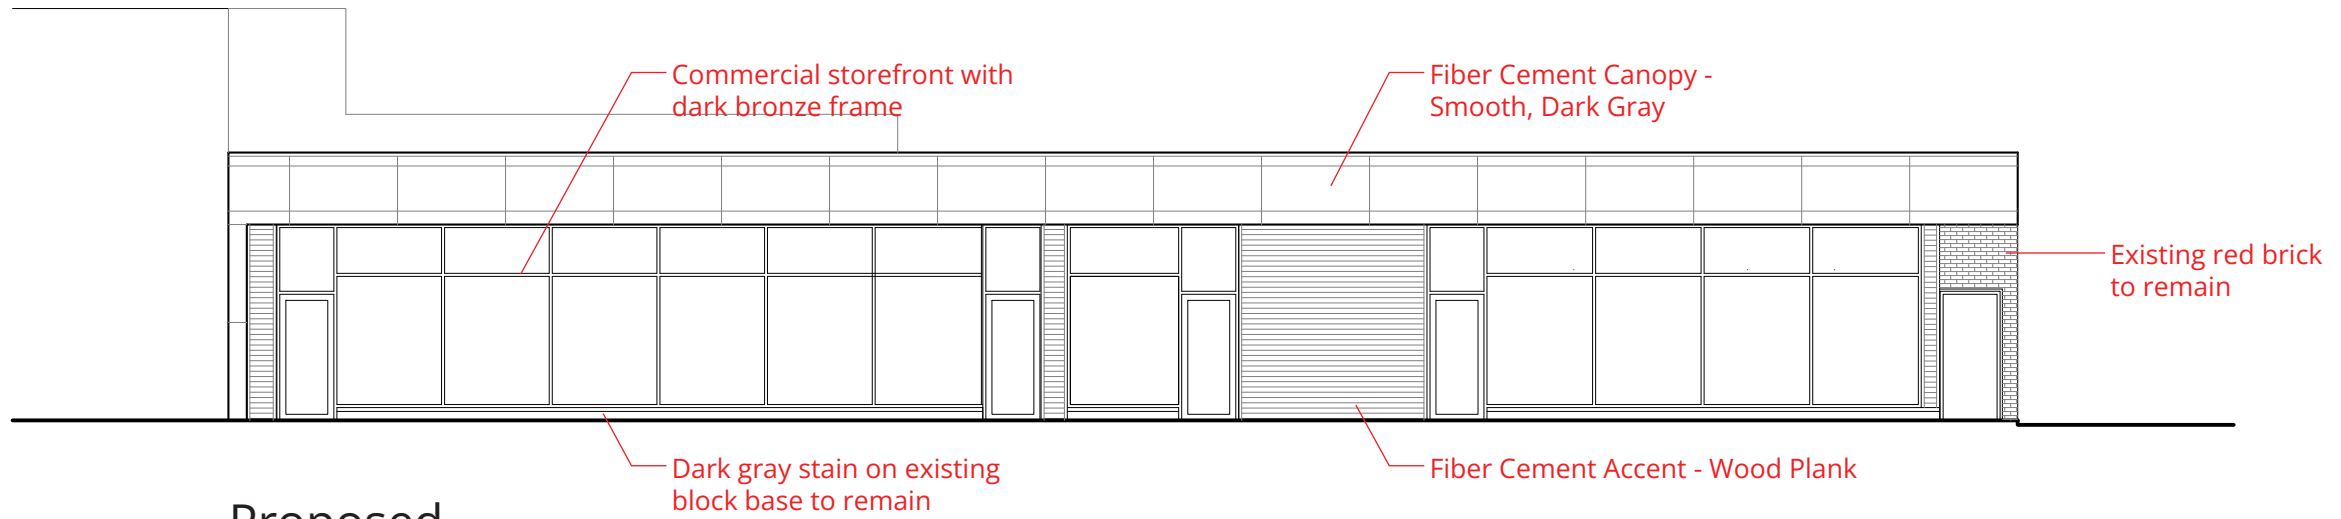


Proposed
South Elevation

Scale: 3/32" = 1'-0"

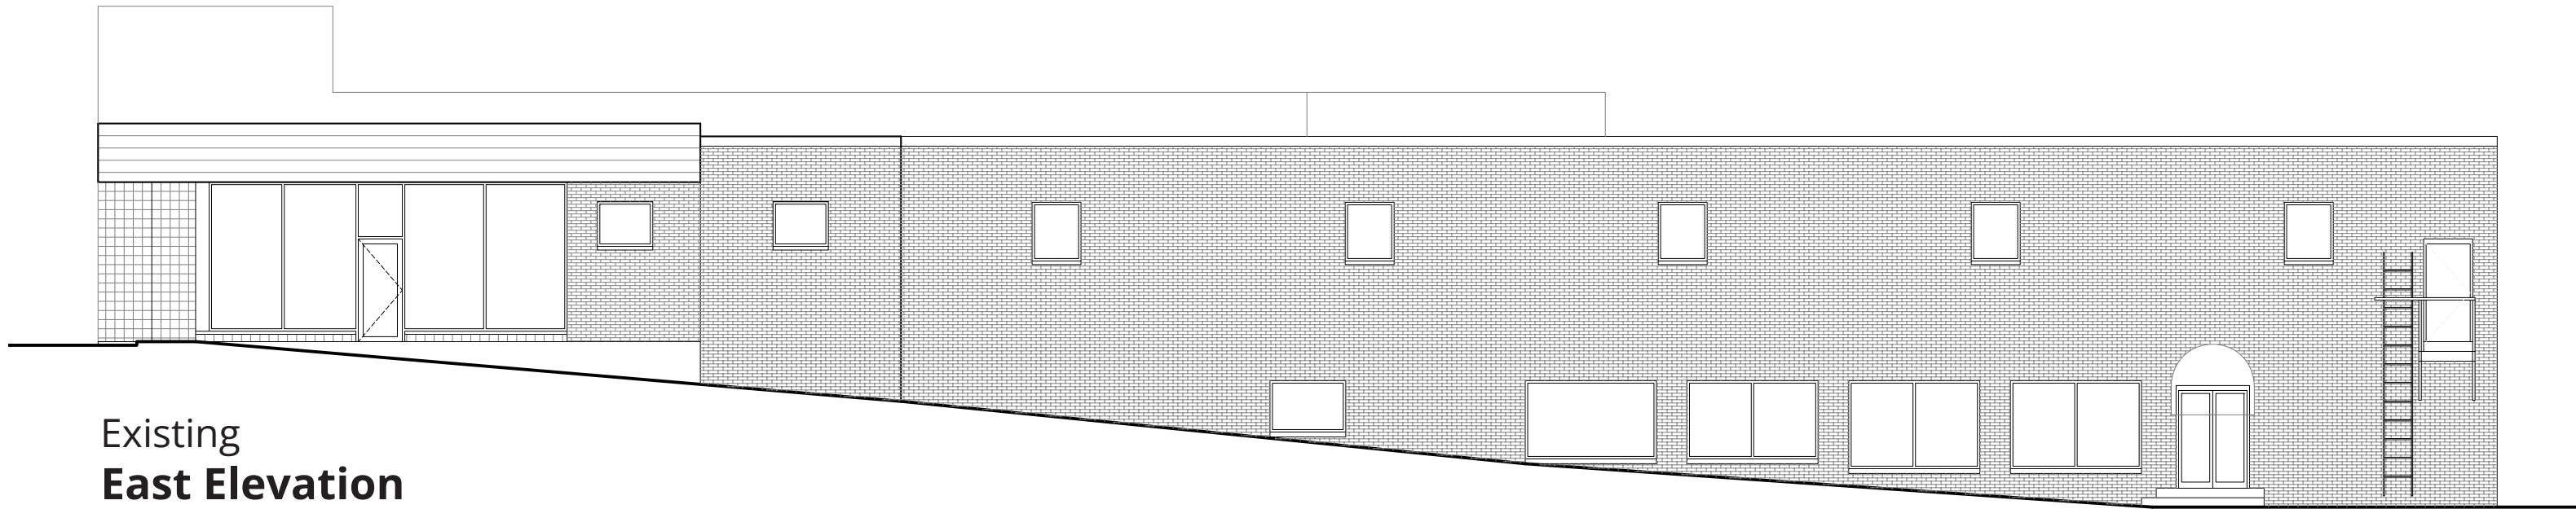

Existing
East Elevation

Scale: 3/32" = 1'-0"

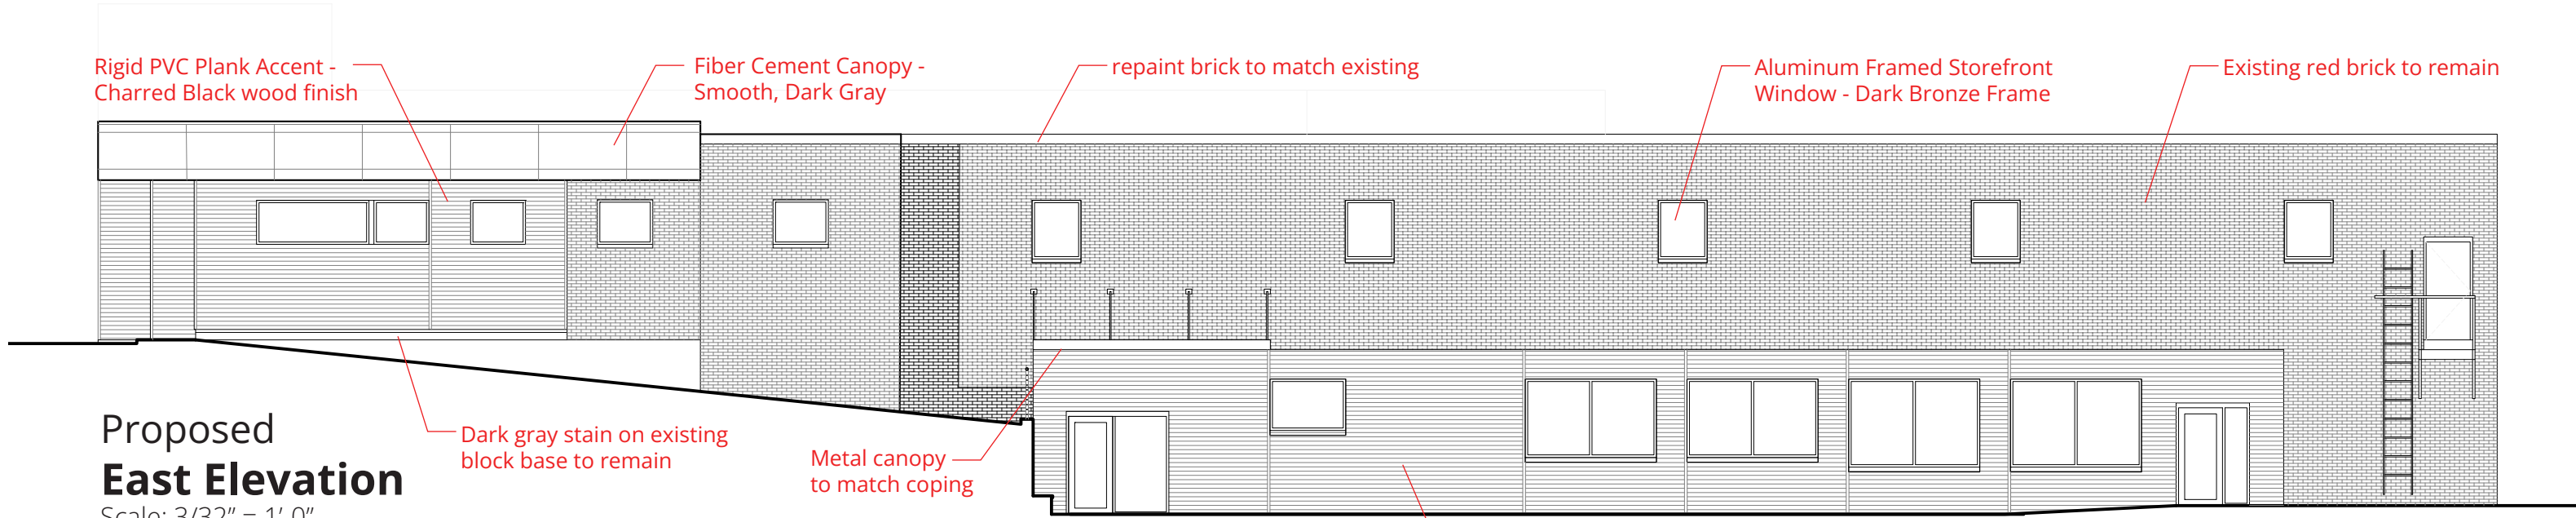

Proposed
East Elevation

Scale: 3/32" = 1'-0"



onward
design collaborative

Proposed Perspective
21190 Center Ridge Road
Rocky River, Ohio 44116




onward
design collaborative

Proposed Perspective
21190 Center Ridge Road
Rocky River, Ohio 44116



onward
design collaborative

Proposed Perspective
21190 Center Ridge Road
Rocky River, Ohio 44116

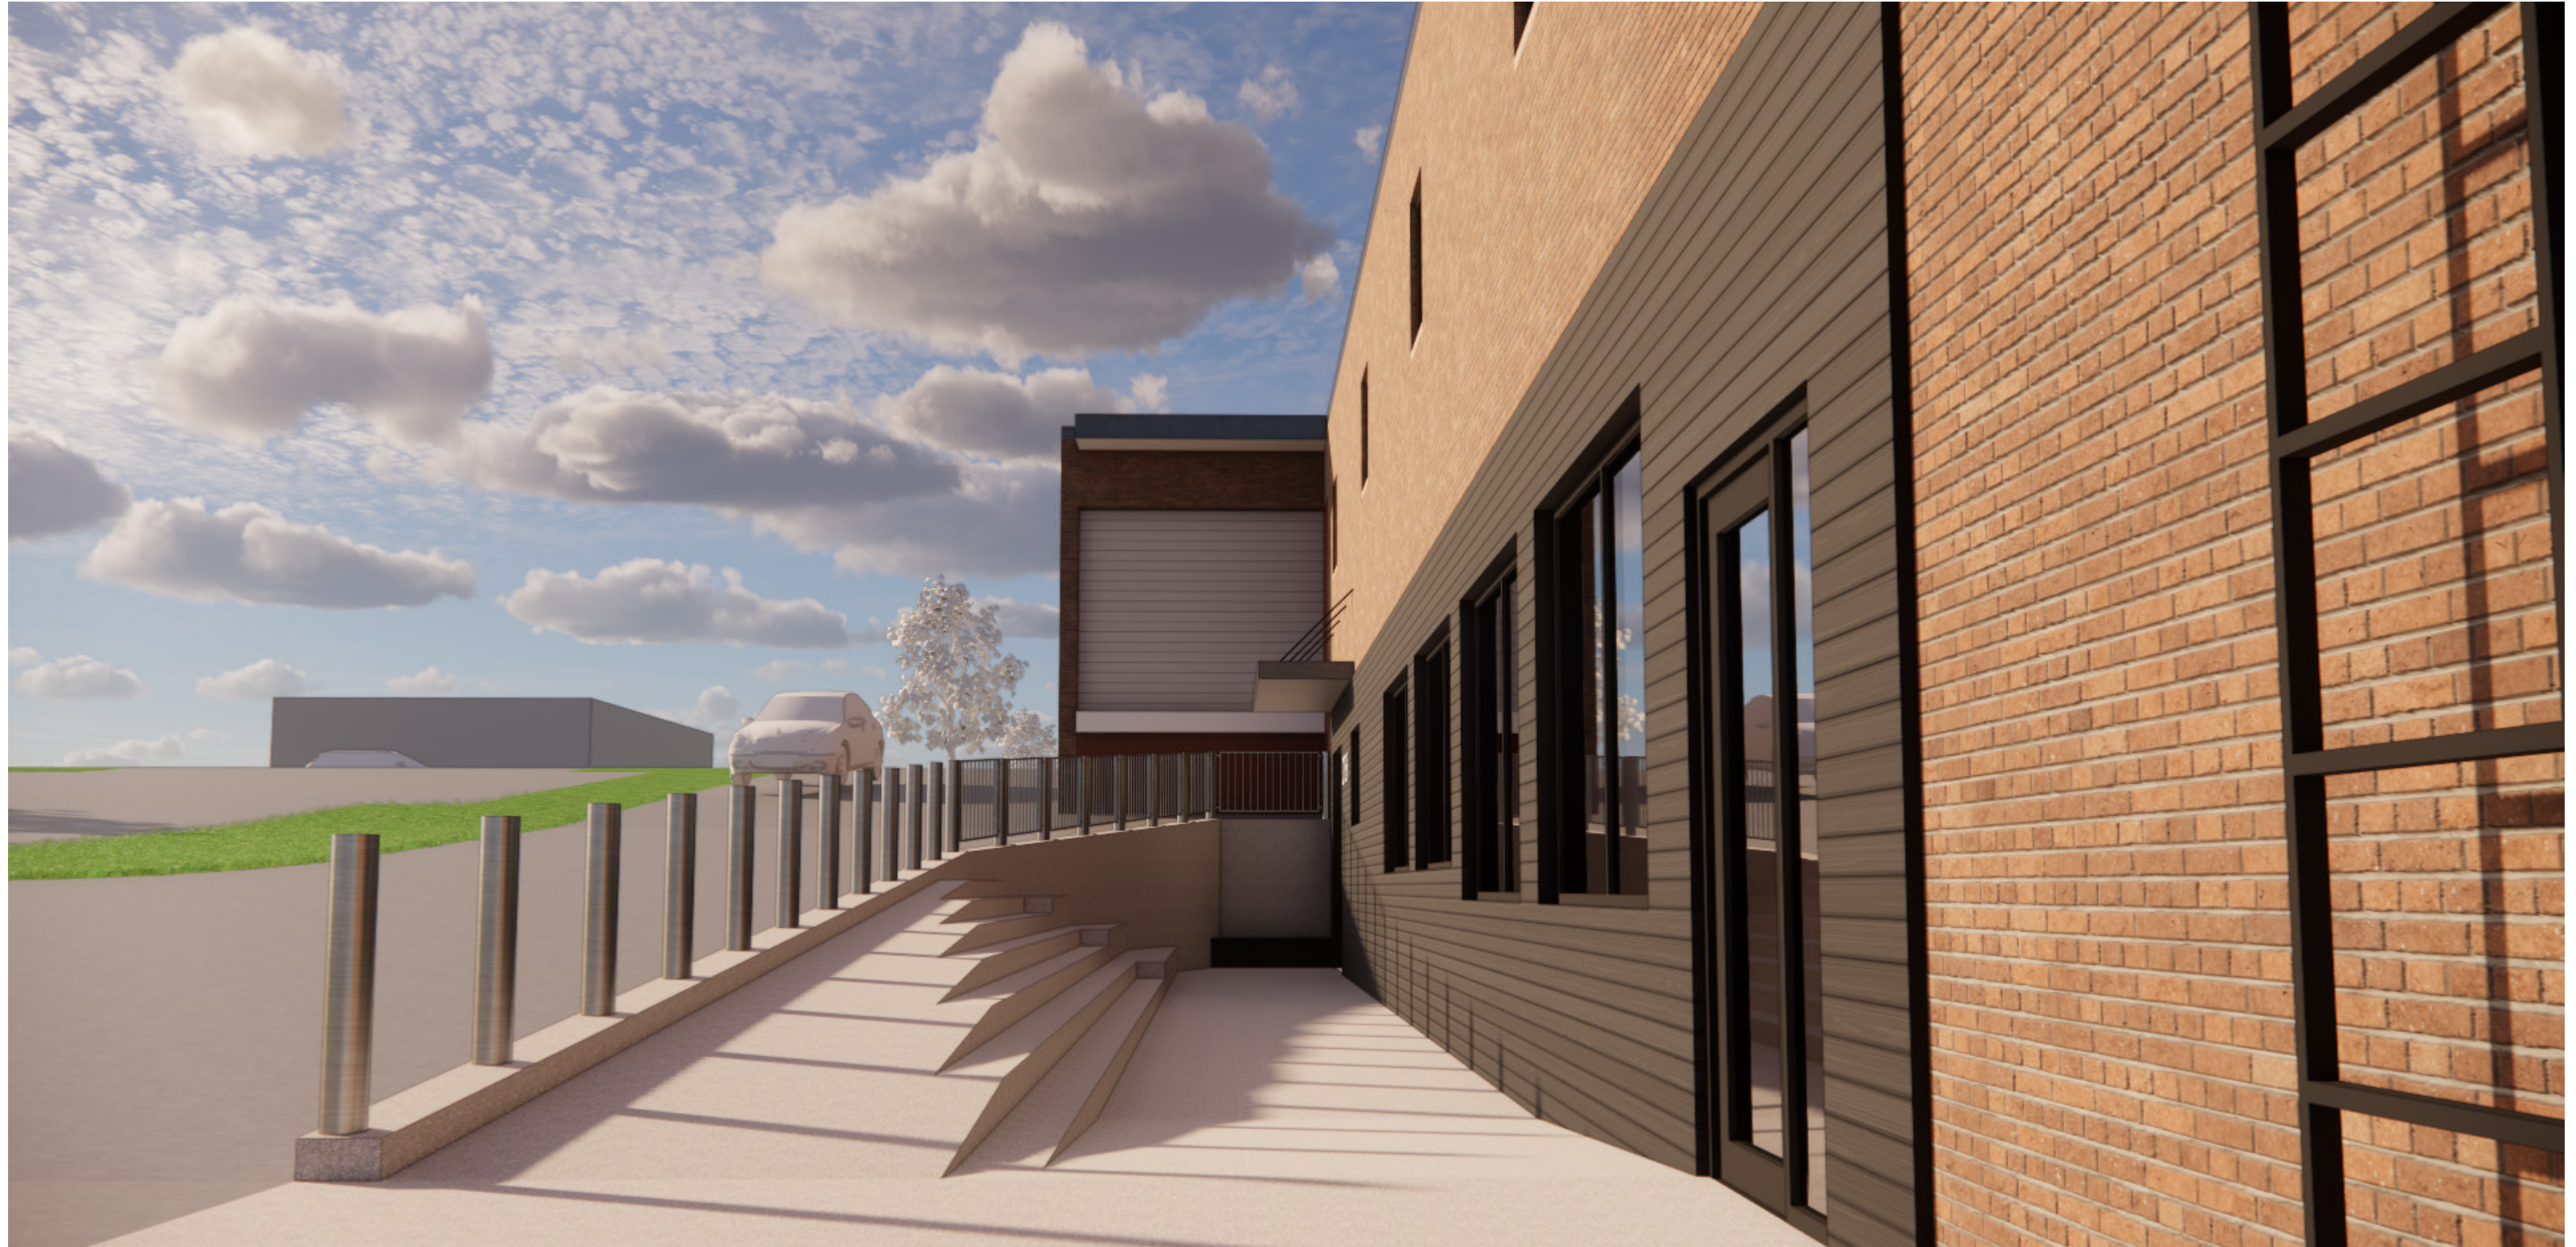

onward
design collaborative

Proposed Perspective
21190 Center Ridge Road
Rocky River, Ohio 44116

Storefront and Window Frame - Dark Bronze



Existing Flashing - to remain

