



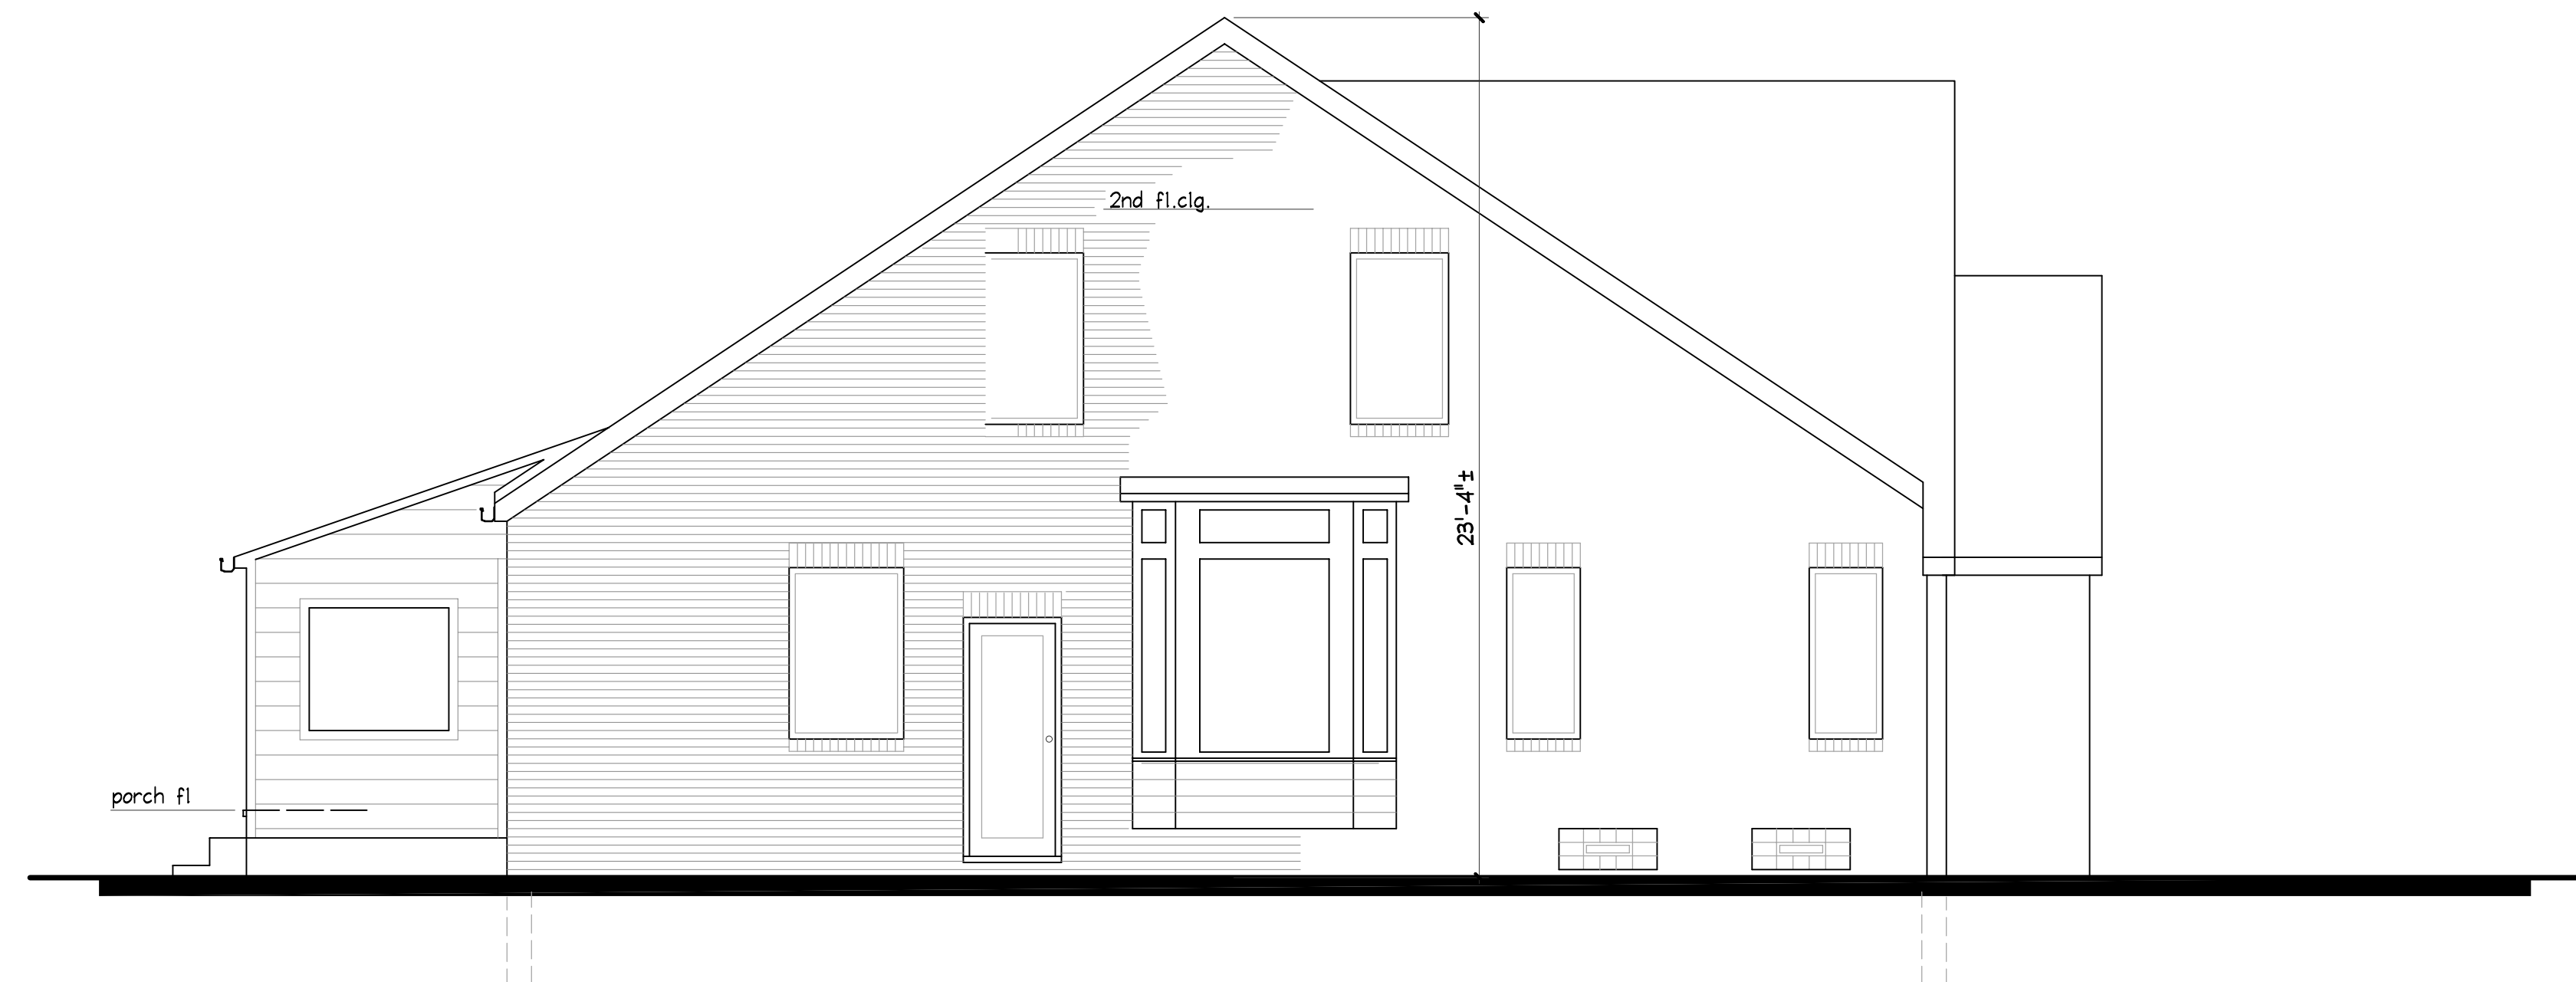

EXISTING
EAST ELEVATION
SCALE: 1/4" = 1'-0"

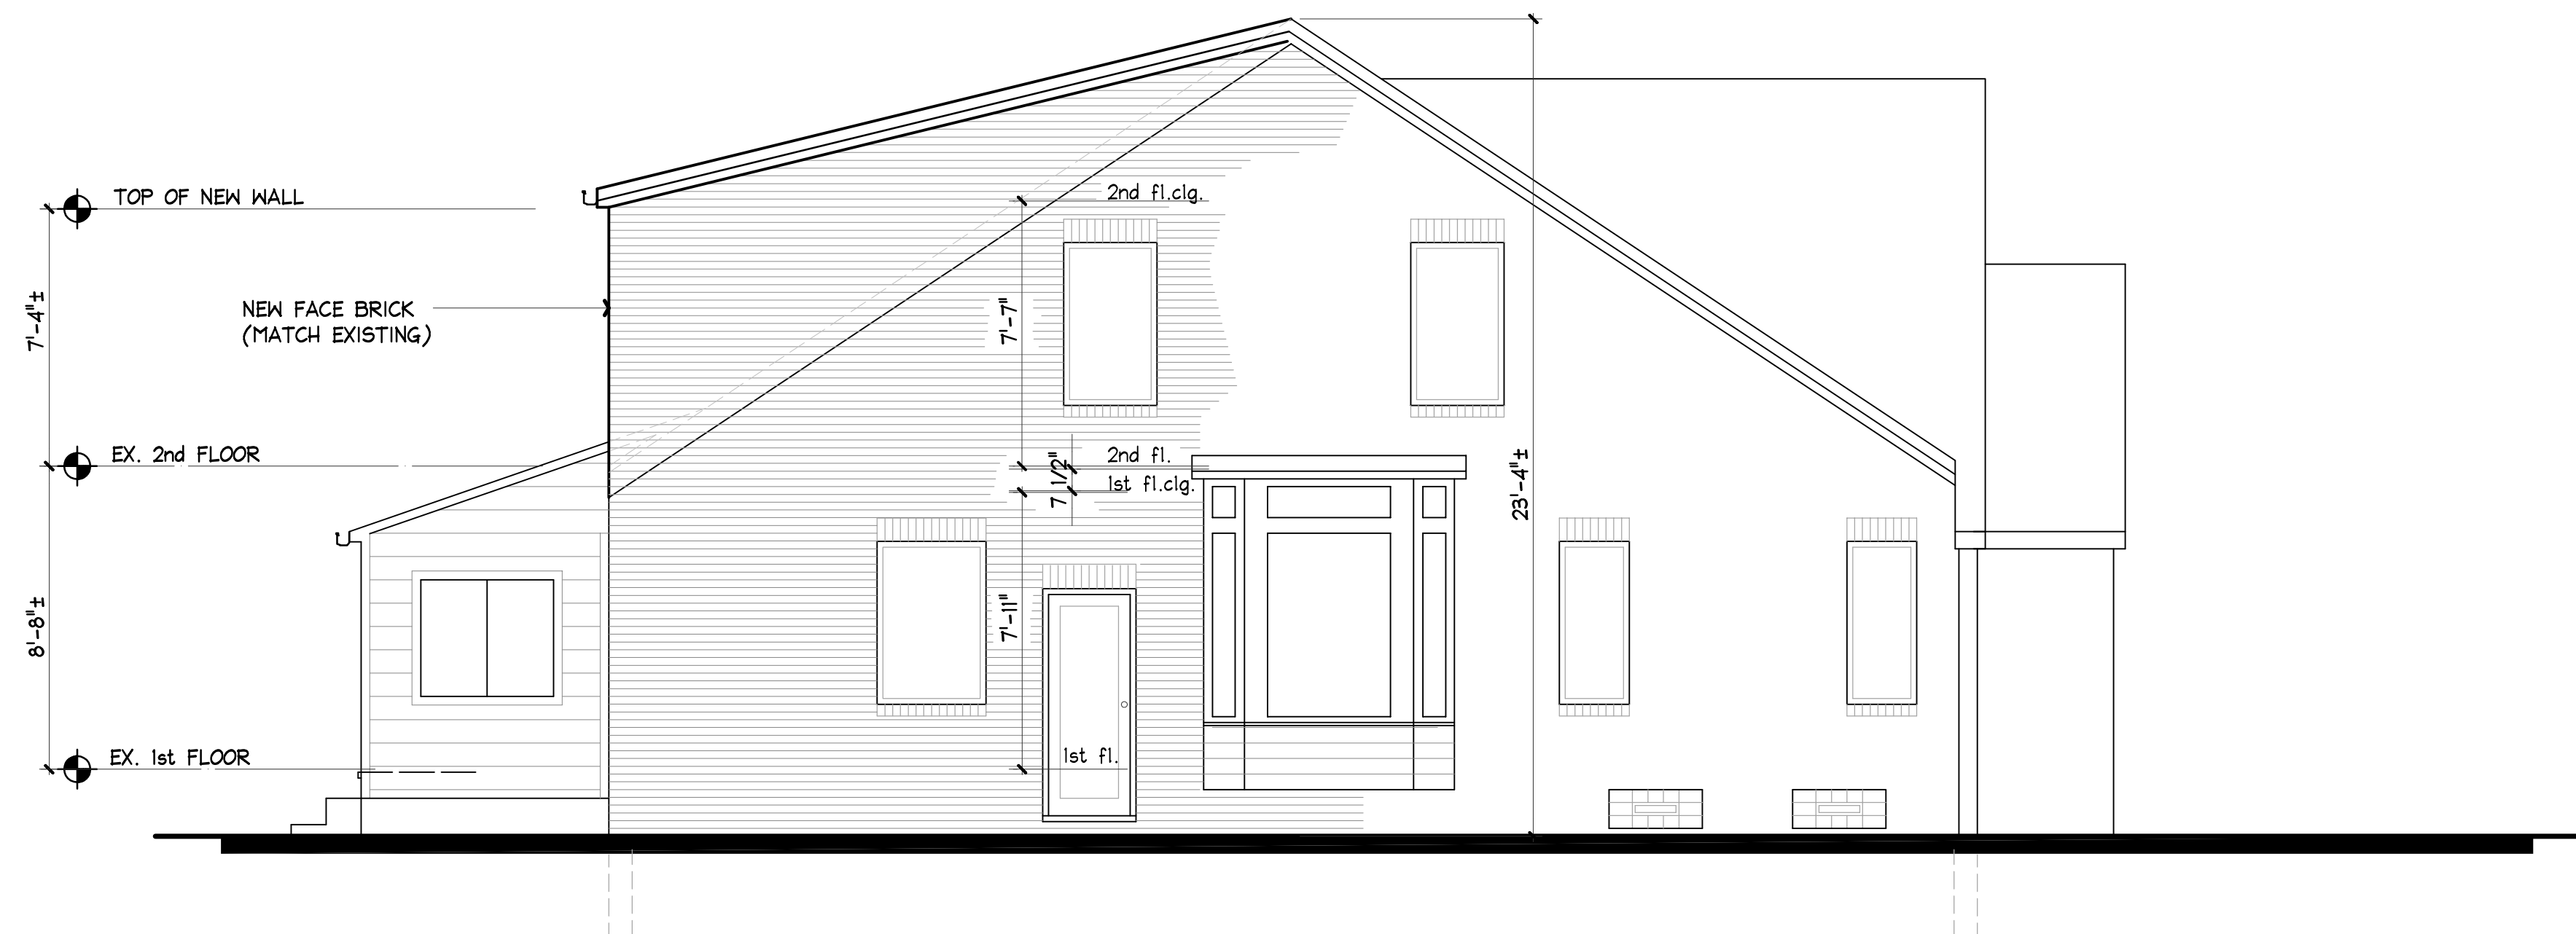

NEW
EAST ELEVATION
SCALE: 1/4" = 1'-0"

Parcel No. 301-12-040
20715 STRATFORD AVE.
OHIO 44116
ROCKY RIVER

**EXTERIOR
ELEVATIONS**

A-2.1