



PHOTO 1

SCALE: NONE




PHOTO 2

SCALE: NONE



PHOTO 3

SCALE: NONE

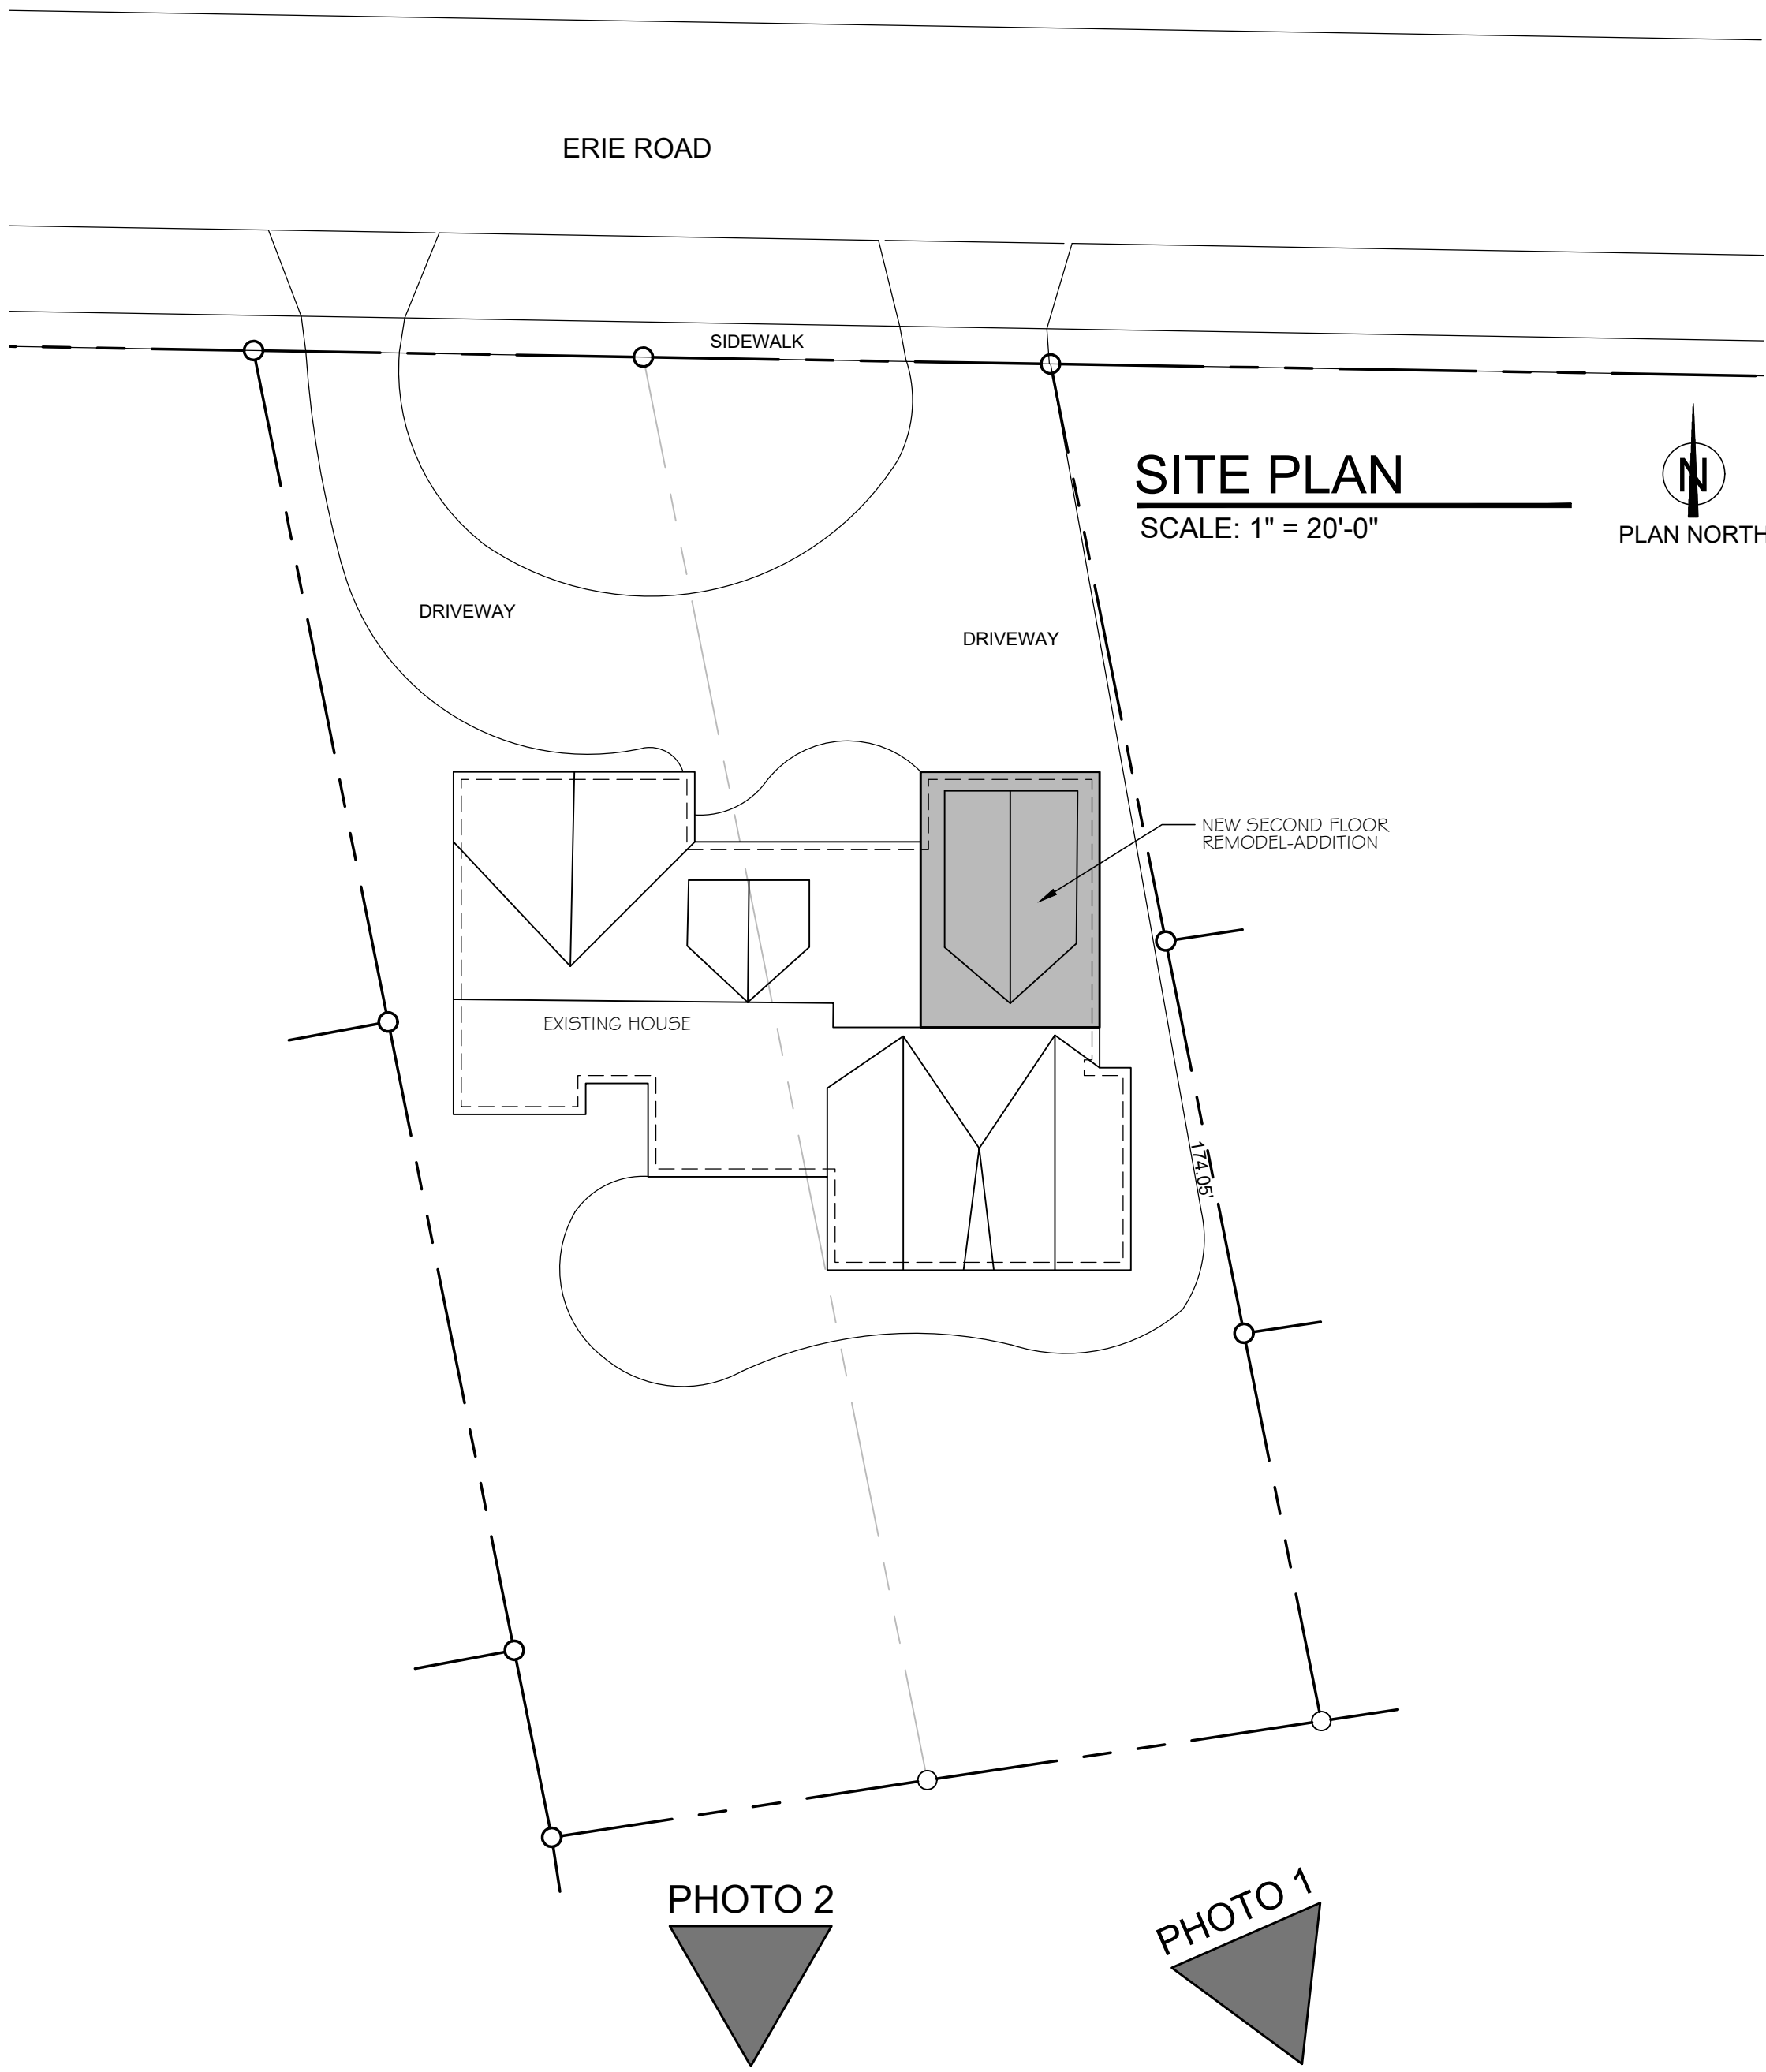

AREA SITE IMAGE

SCALE: NONE



SITE PLAN/ AREA SITE IMAGE/ PHOTOS OF HOUSE AND ADJACENT HOMES


Pichotta House

21465 Erie Road
Rocky River, Ohio 44116

JOHN FAILE ARCHITECTURAL CONSULTING, LLC

John Faile Architectural Consulting, LLC
31413 Drake Drive
Bay Village, Ohio 44140
email: jfaile.arch@gmail.com


DATE: 8-11-2026

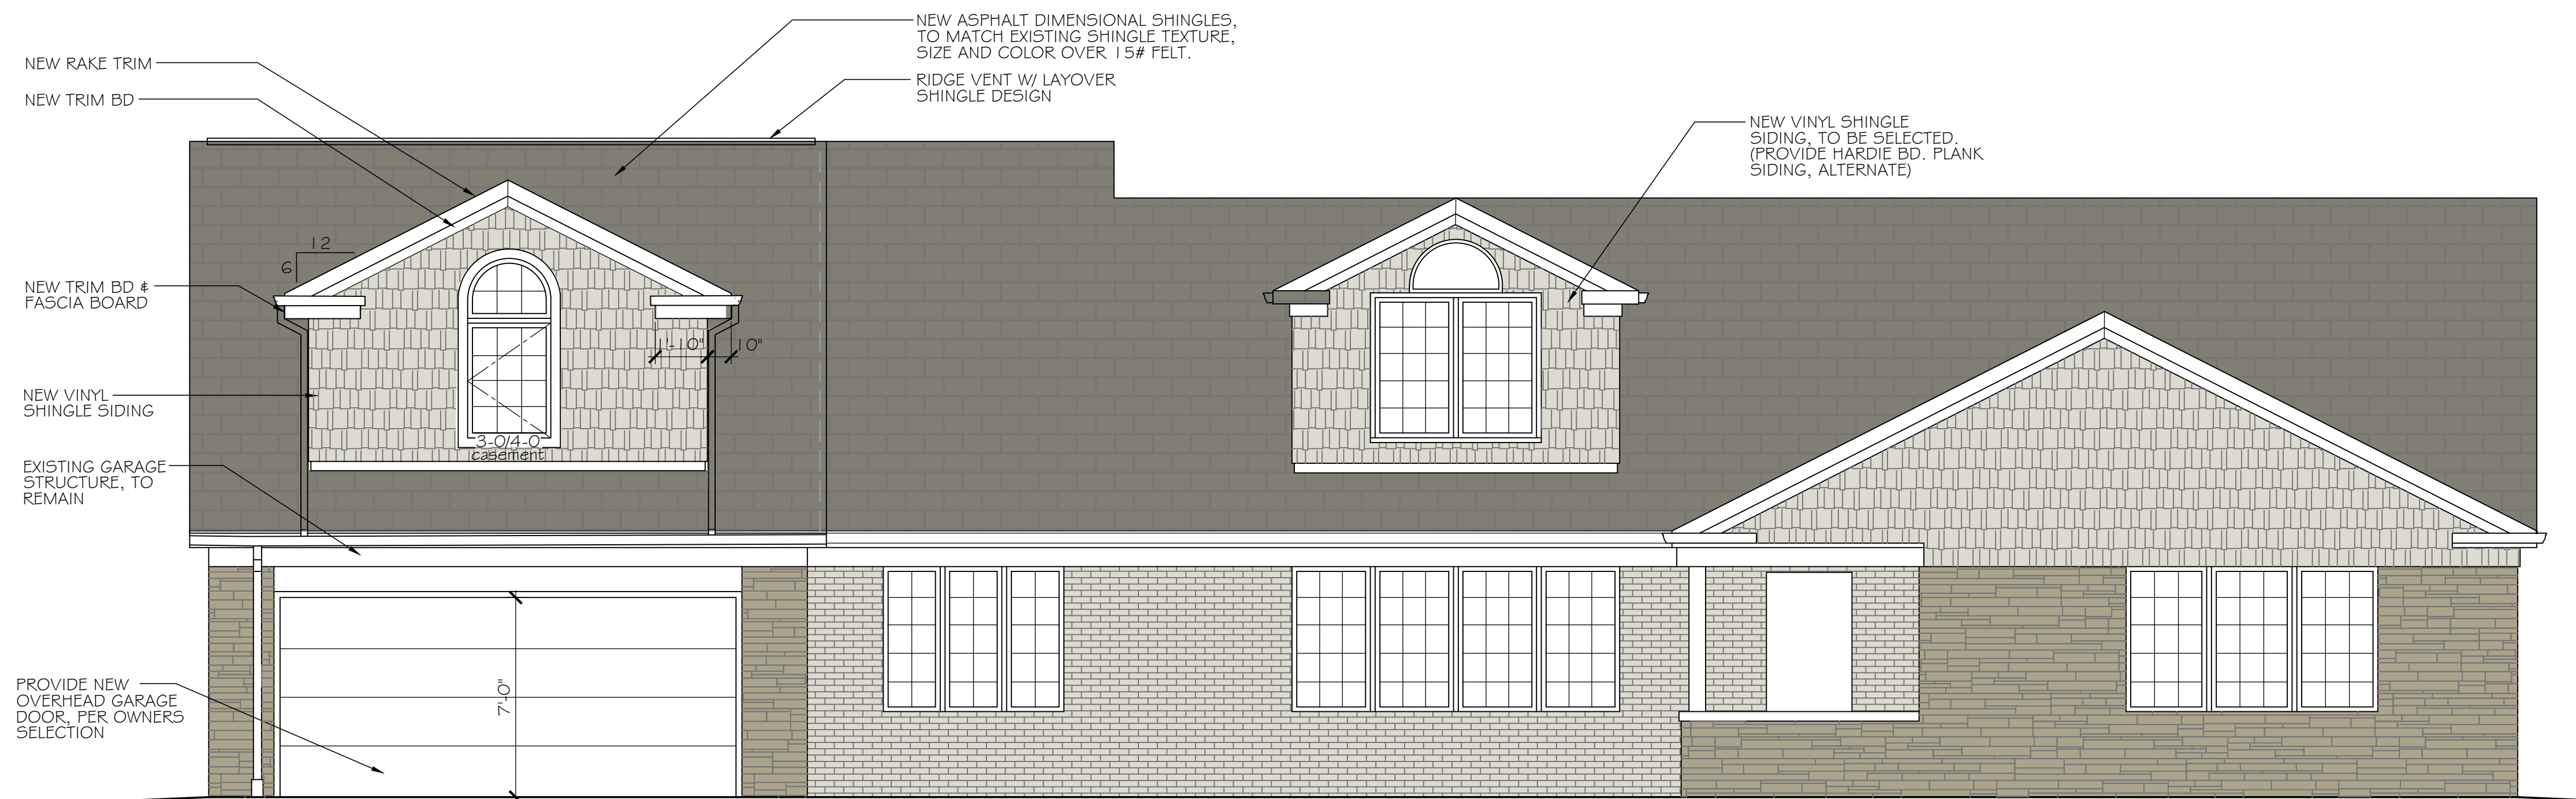

NORTH ELEVATION


SCALE: 1/4" = 1'-0"

NEW ASPHALT DIMENSIONAL SHINGLES, TO MATCH EXISTING SHINGLE TEXTURE, SIZE AND COLOR OVER 15# FELT.

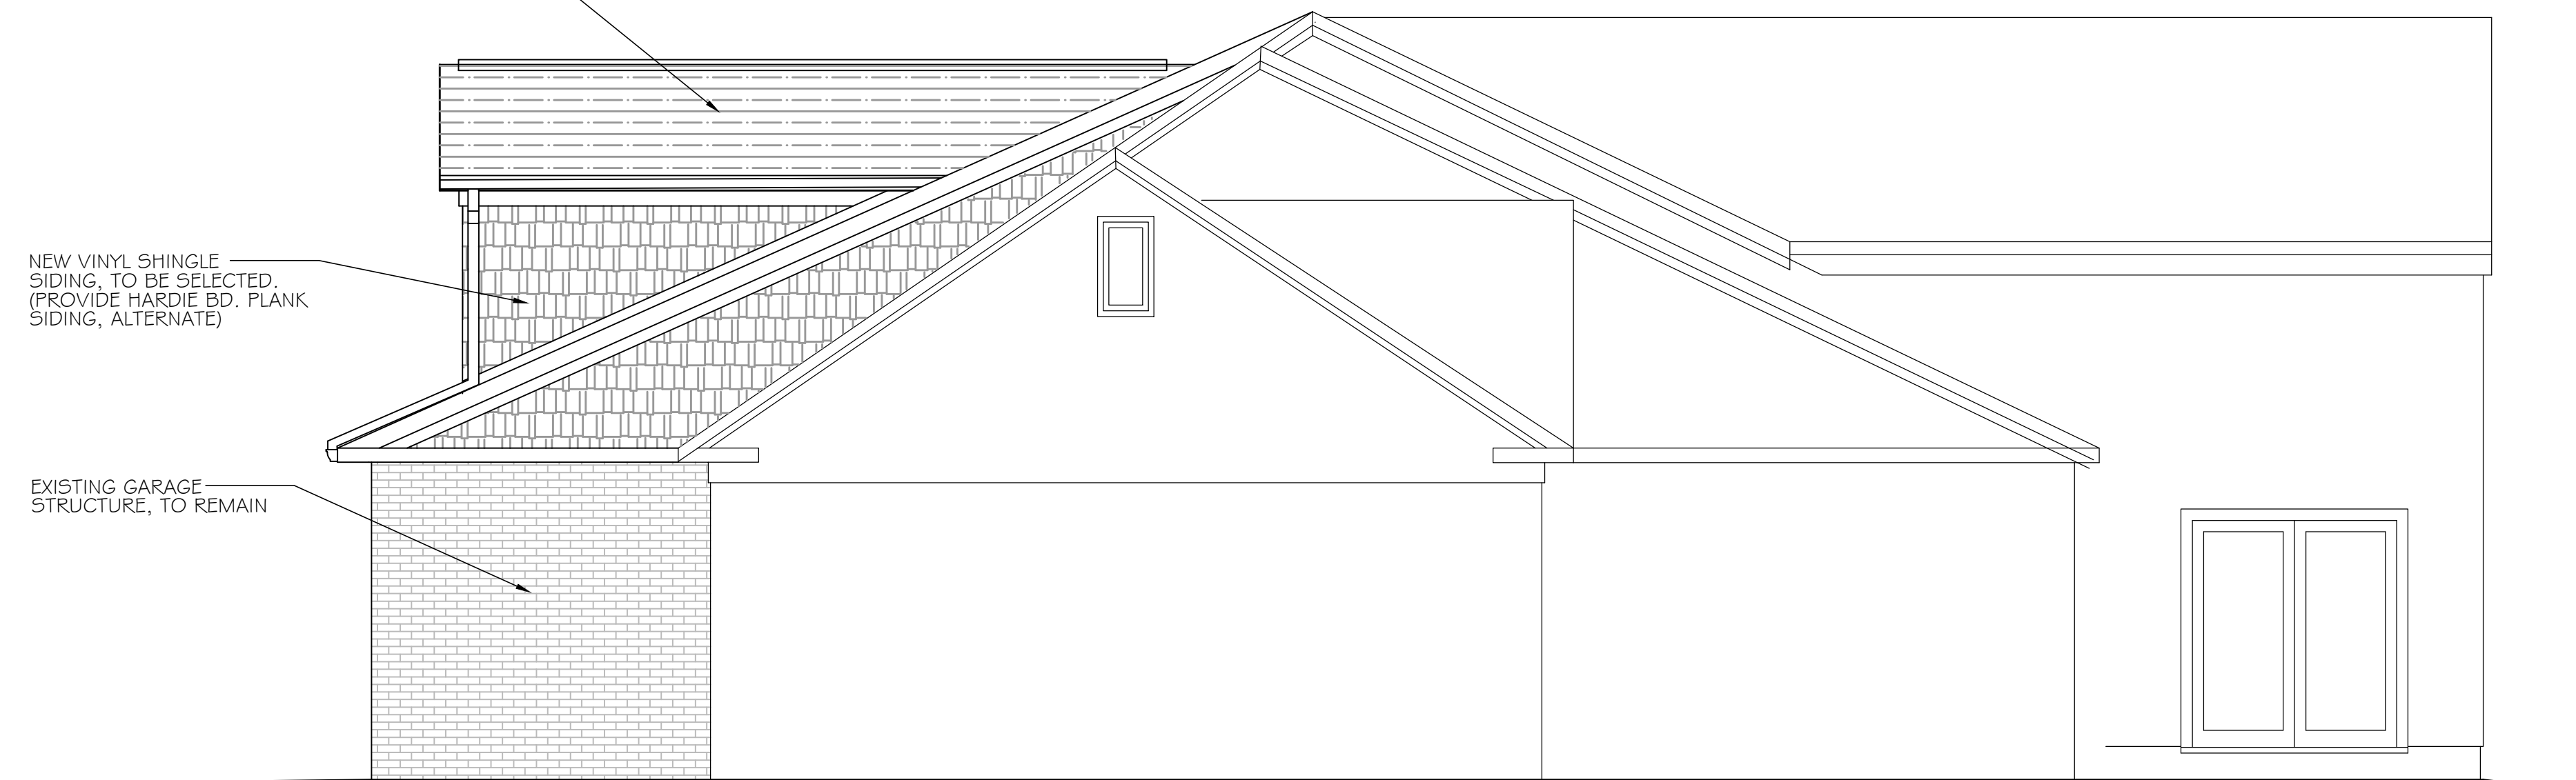


WEST ELEVATION

SCALE: 1/4" = 1'-0"

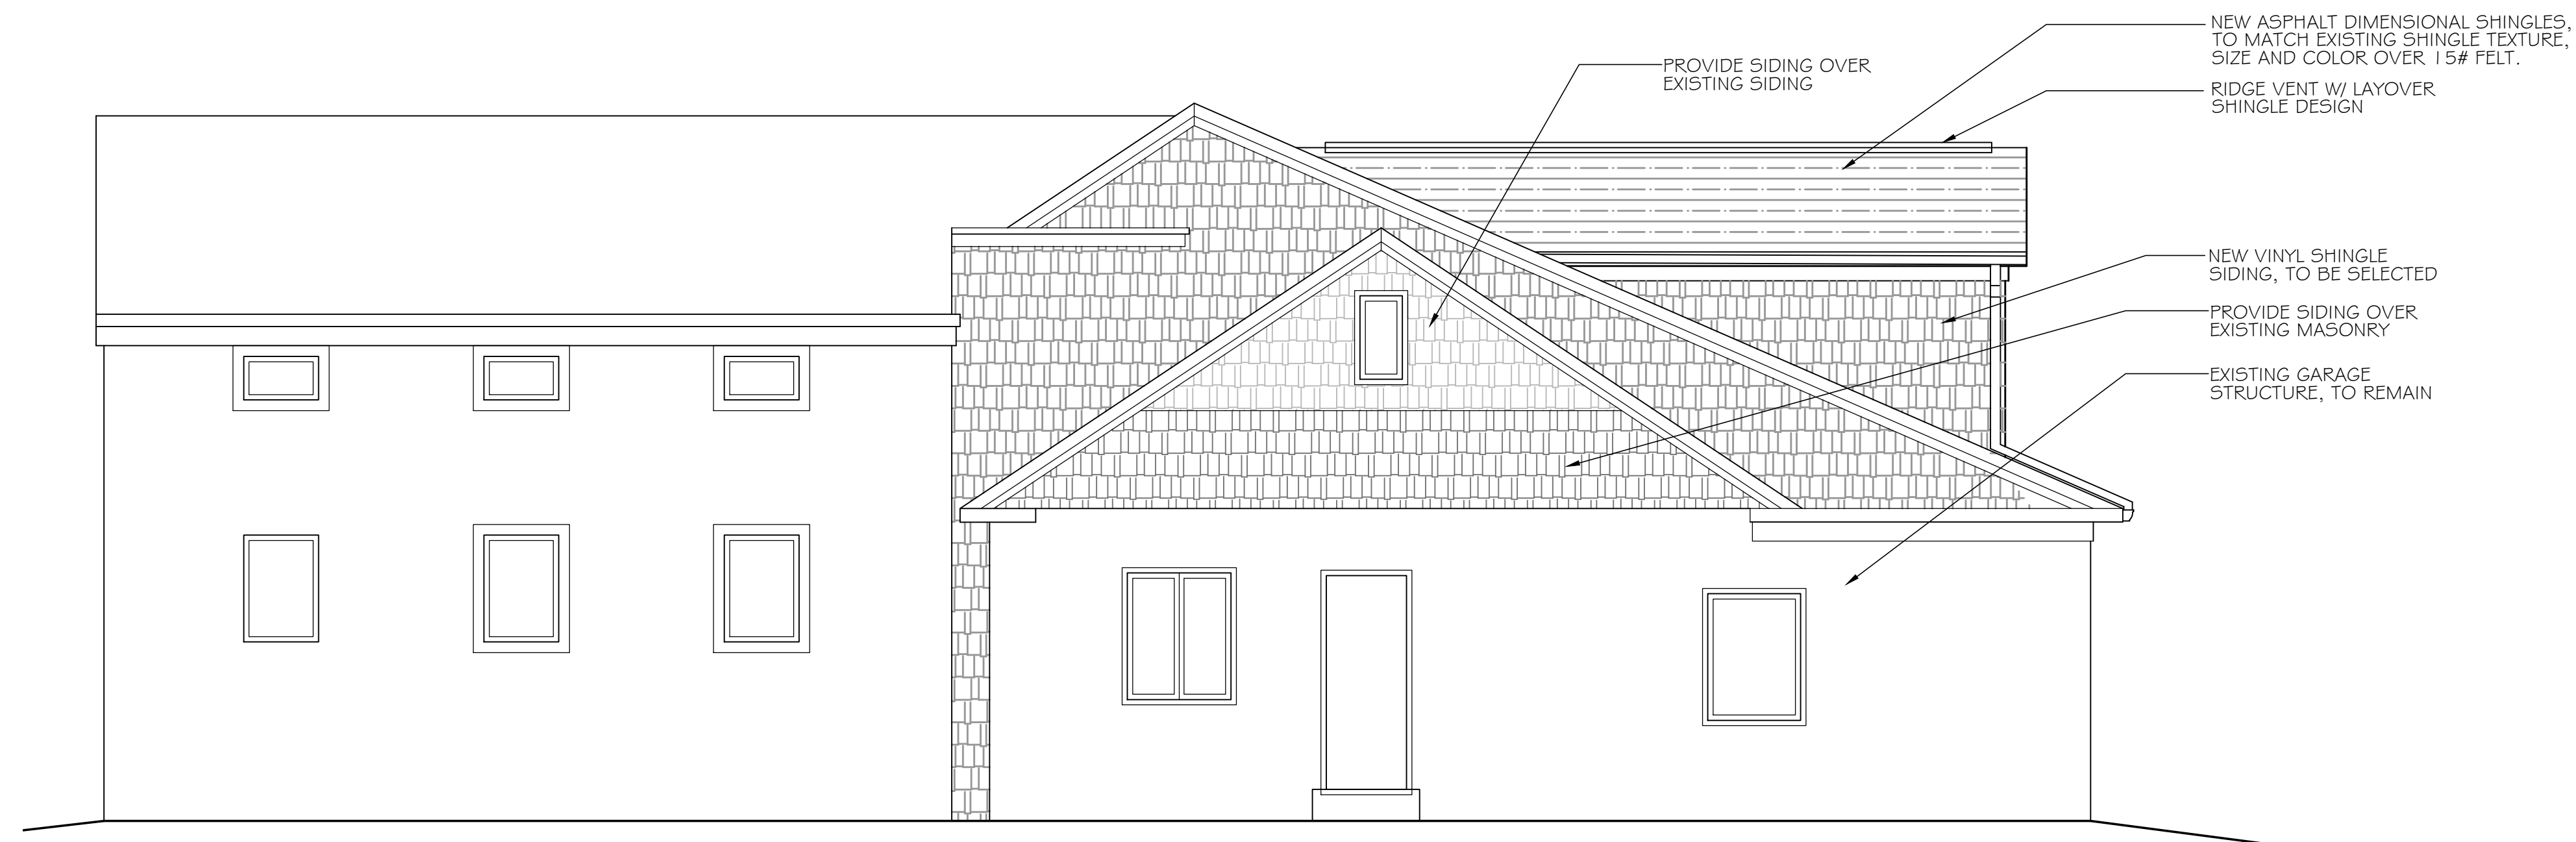

EAST ELEVATION

SCALE: 1/4" = 1'-0"

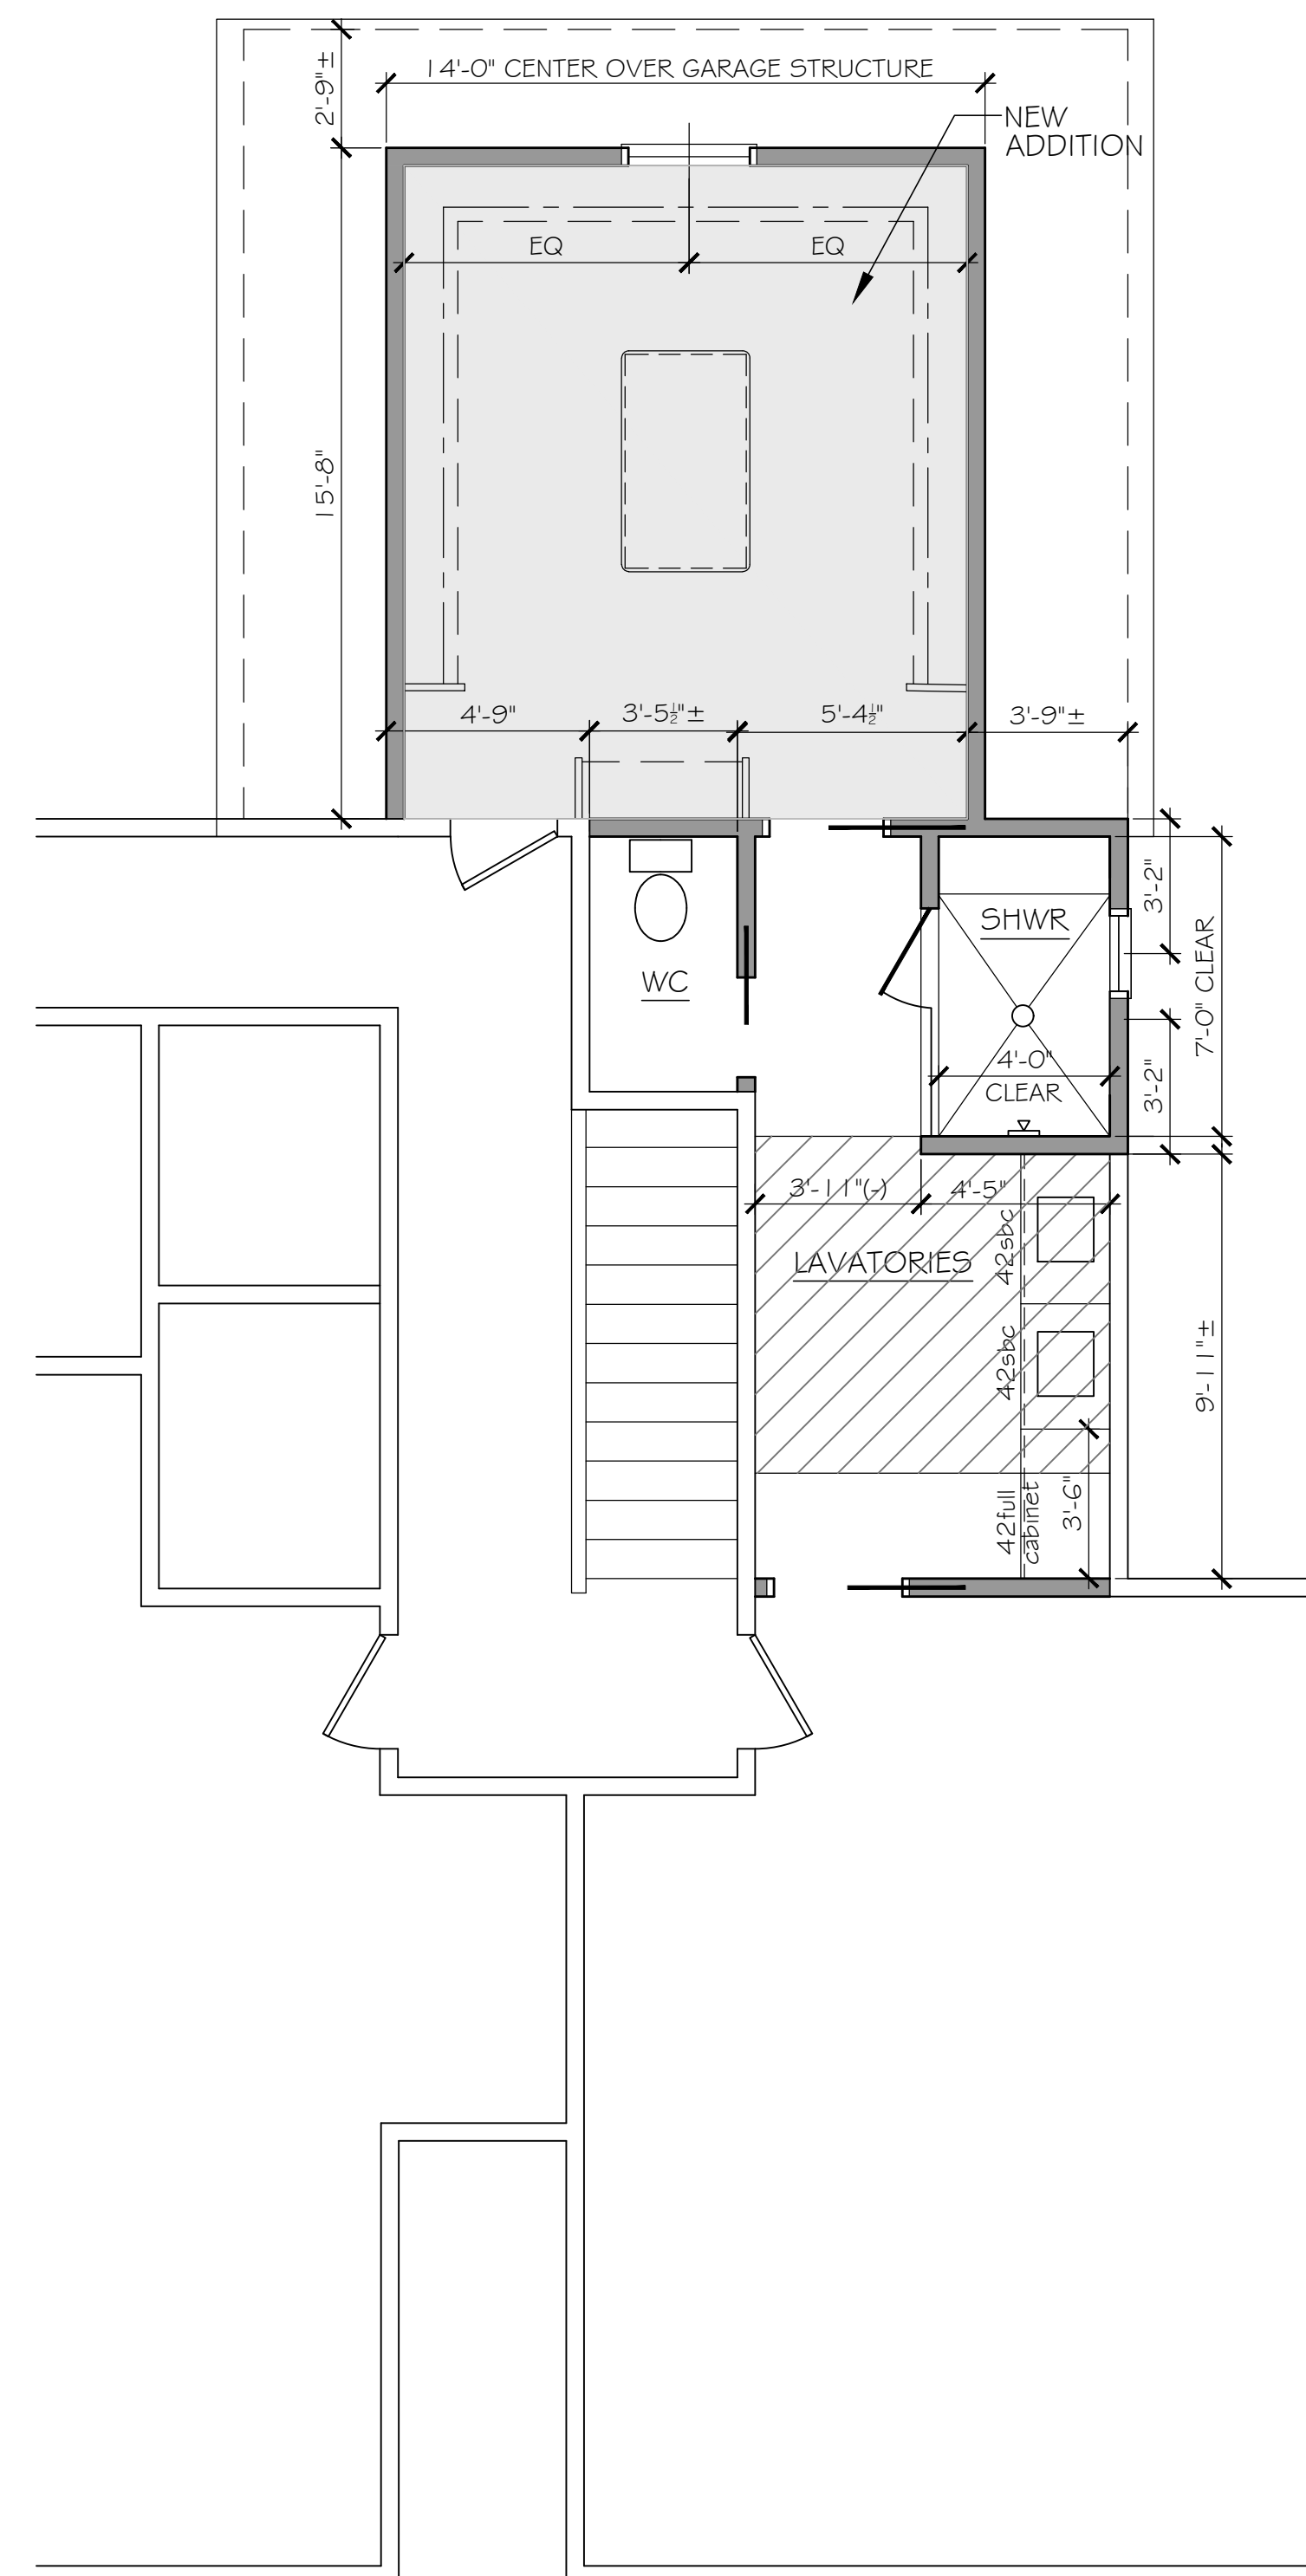

SECOND FLOOR PLAN

SCALE: 1/4" = 1'-0"



FLOOR PLANS AND ELEVATIONS

Pichotta House

21465 Erie Road
Rocky River, Ohio 44116

John Faile Architectural Consulting, LLC
31413 Drake Drive
Bay Village, Ohio 44140
email: jfaile.arch@gmail.com

JOHN FAILE ARCHITECTURAL CONSULTING, LLC

DATE: 8-11-2026

A-2