




PHOTO 1
SCALE: NONE



PHOTO 2
SCALE: NONE



PHOTO 3
SCALE: NONE

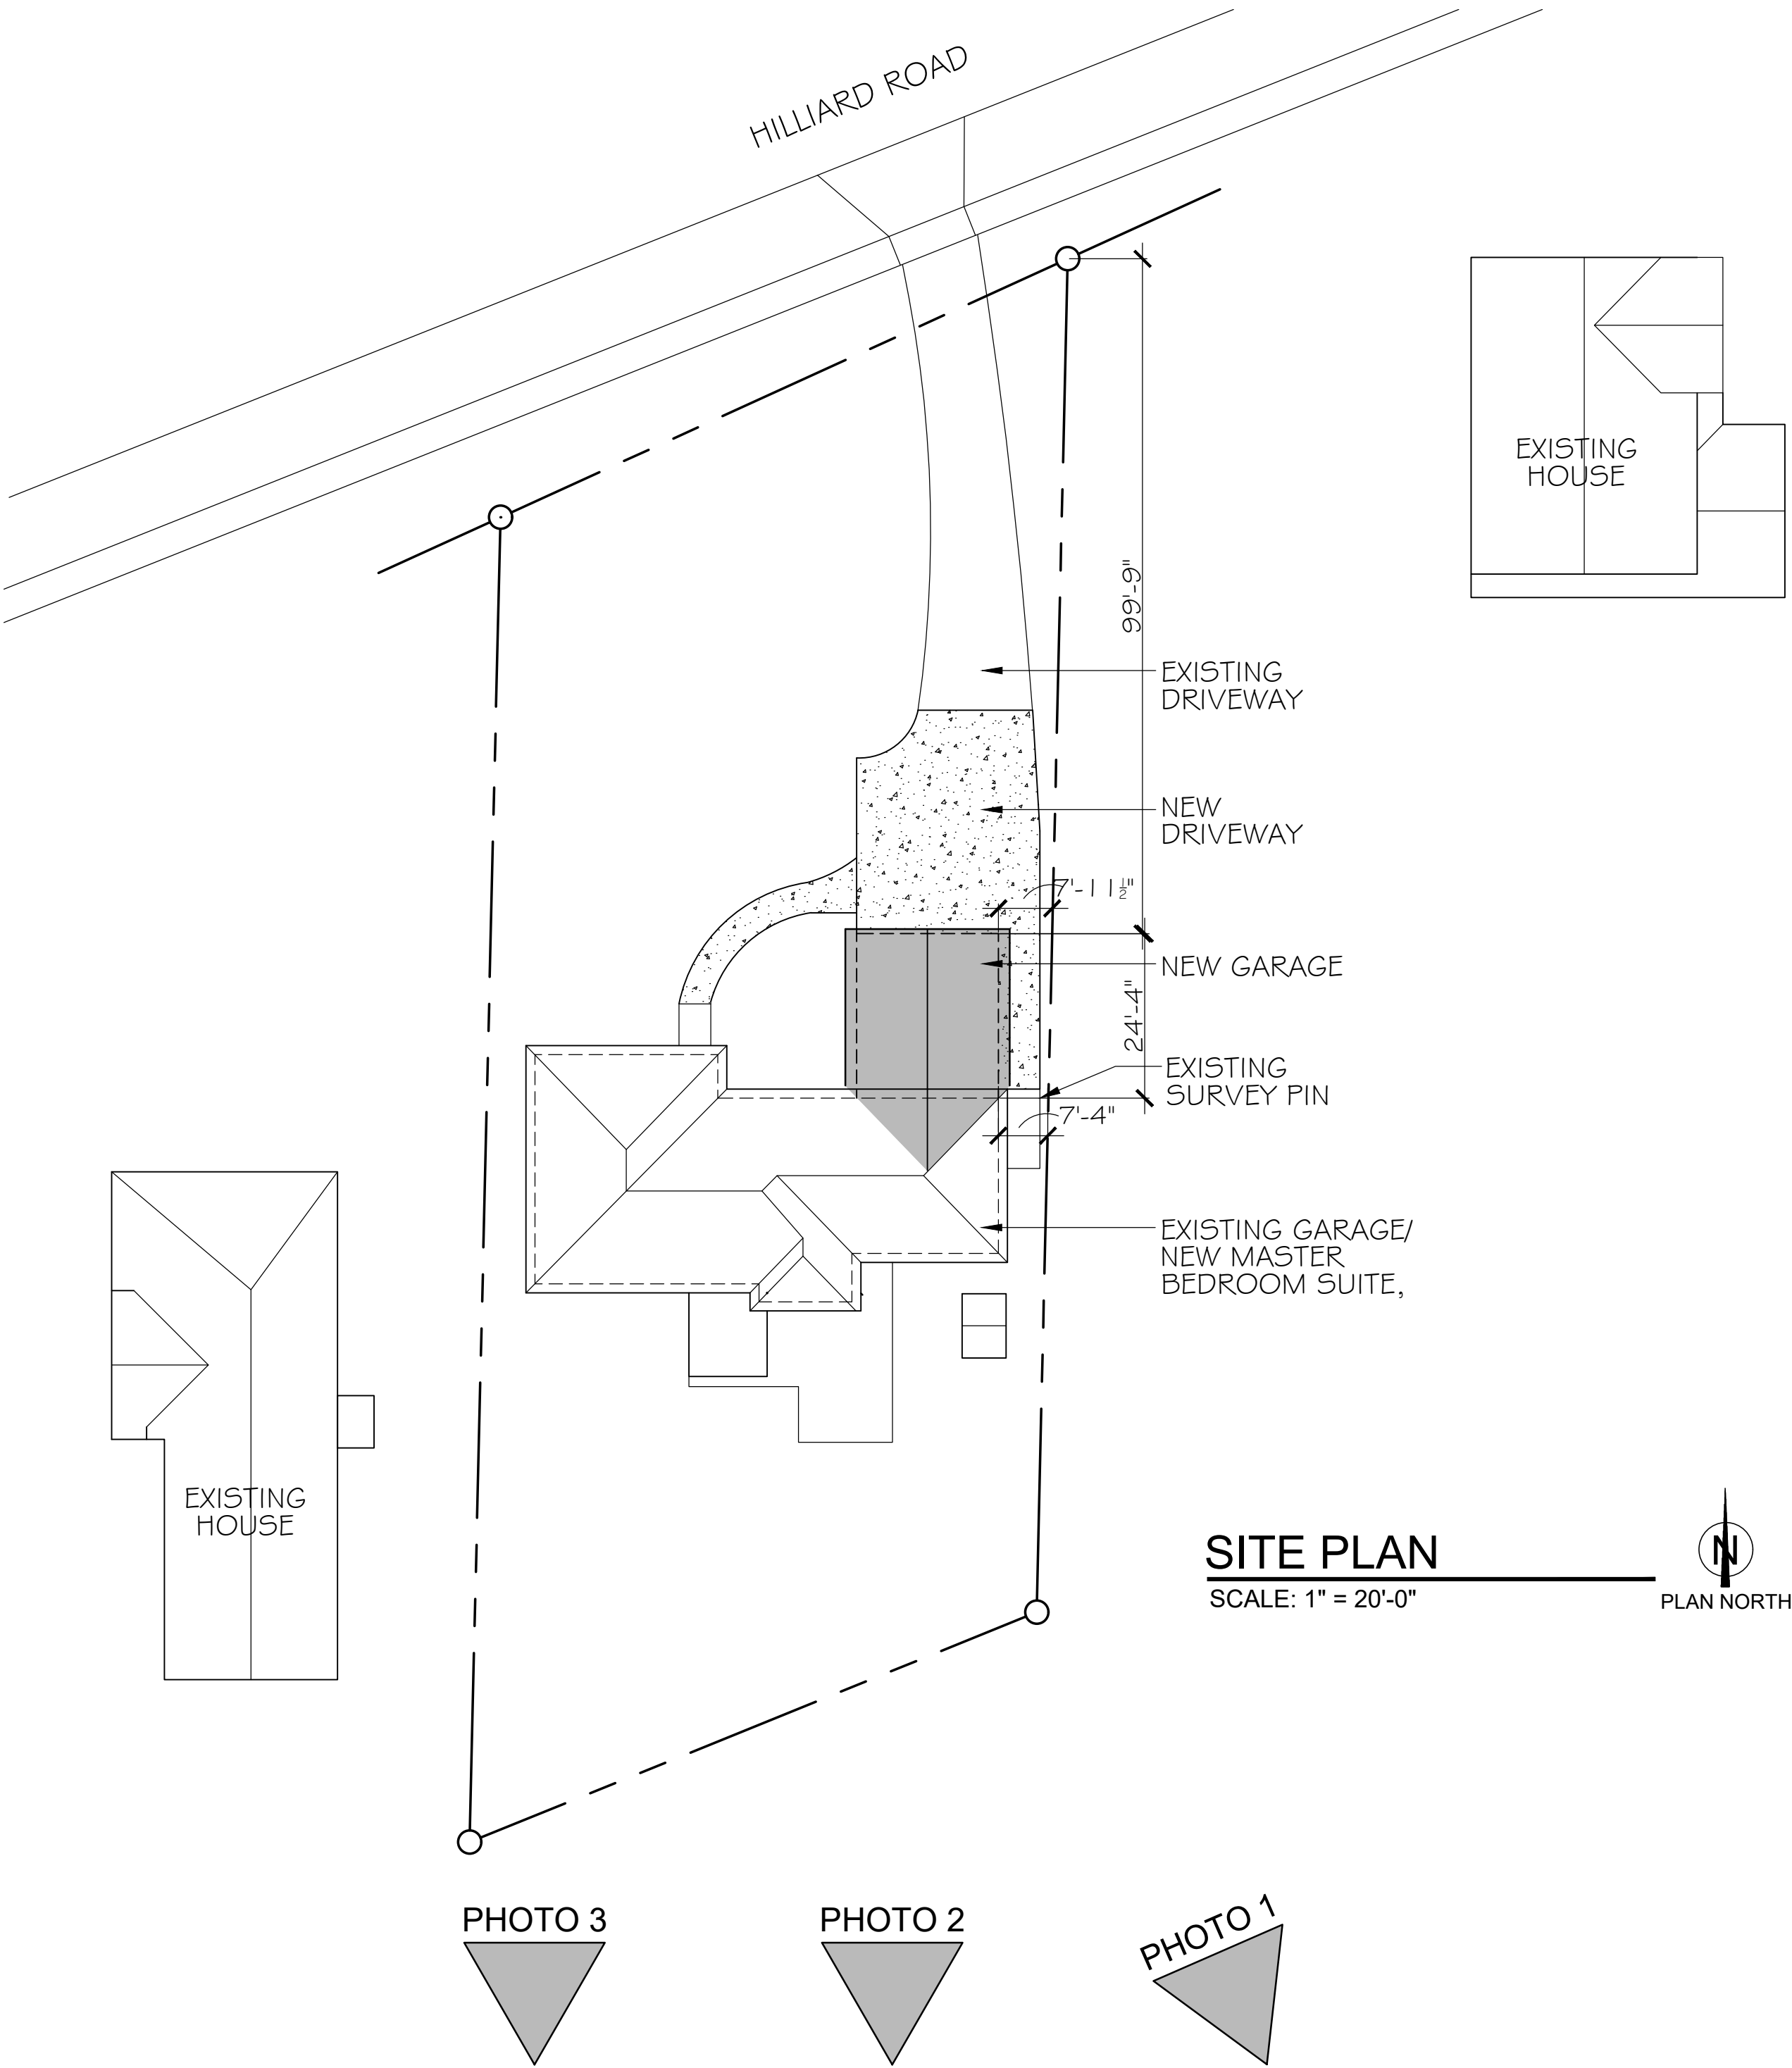

AREA SITE IMAGE
SCALE: NONE

SITE PLAN/ AREA SITE IMAGE/ PHOTOS OF HOUSE AND ADJACENT HOMES

Greene House
21255 Hilliard Blvd.
Rocky River, Ohio 44116

John Faile Architectural Consulting, LLC
31413 Drake Drive
Bay Village, Ohio 44140
email: jfaile.arch@gmail.com




JOHN FAILE ARCHITECTURAL CONSULTING, LLC

DATE: 8-12-2026

A-1



NEW OH GARAGE DOOR
SCALE: NONE

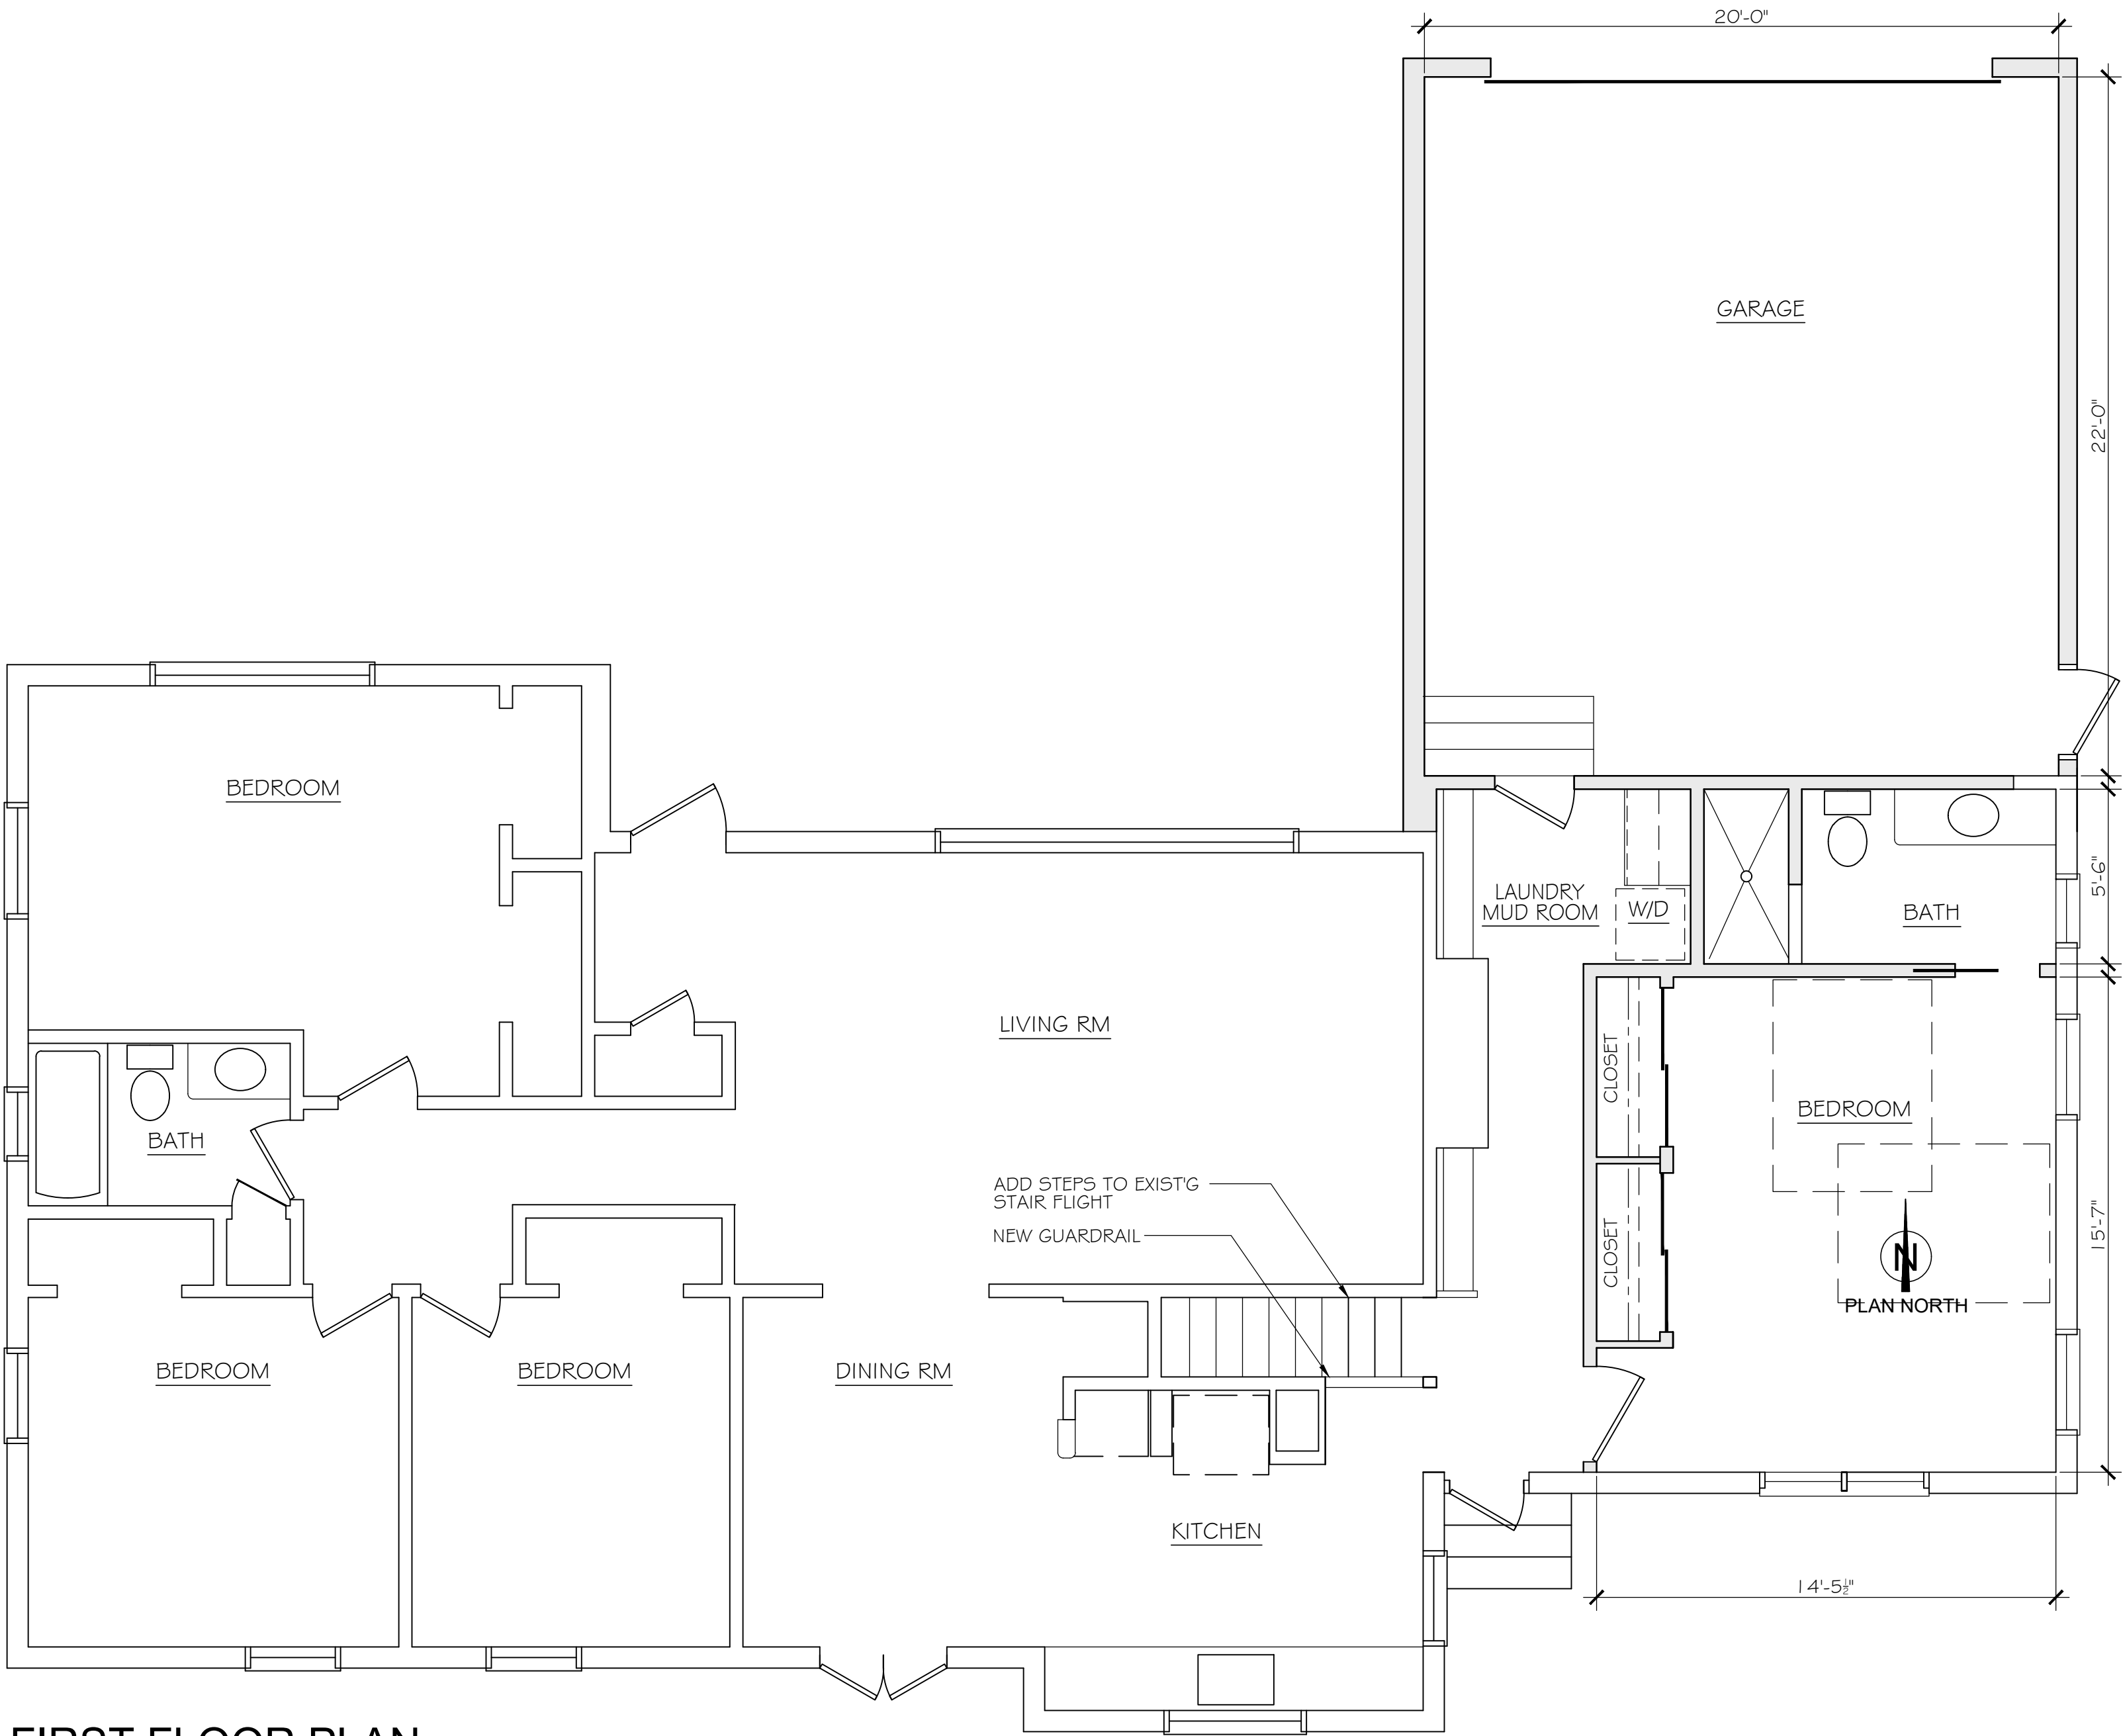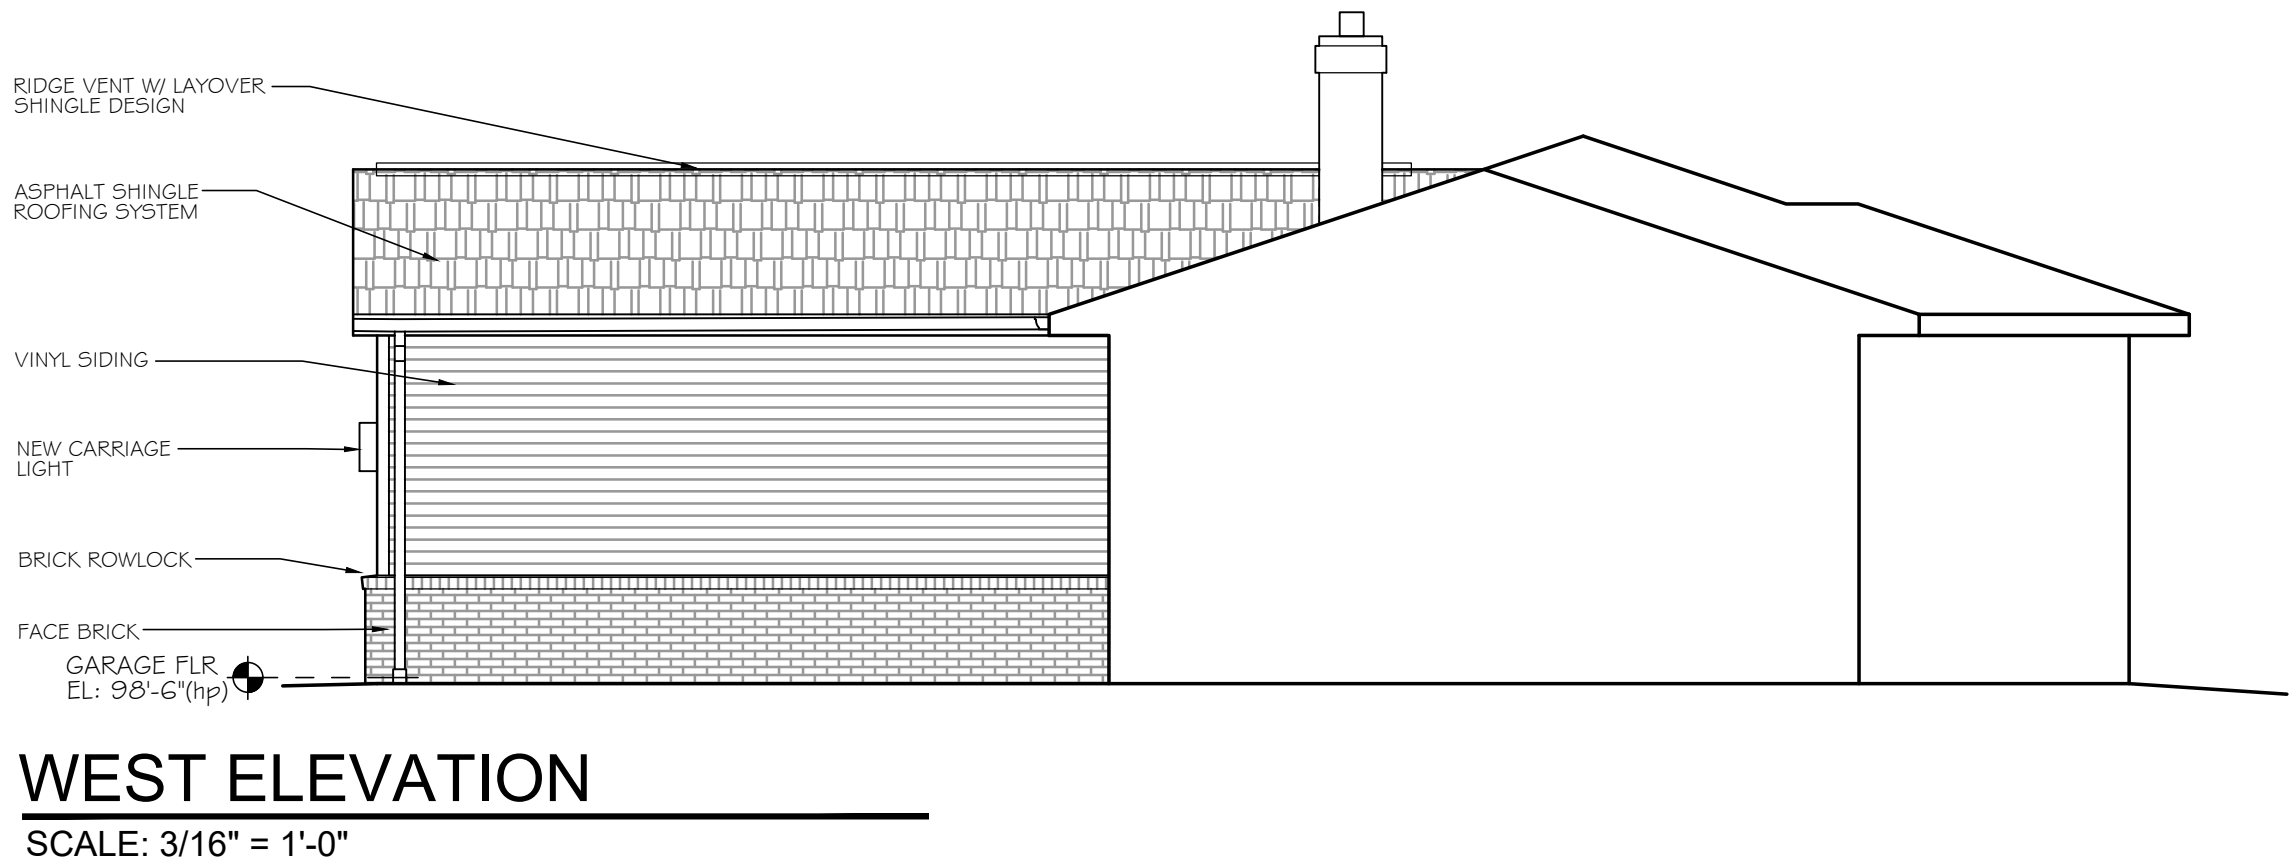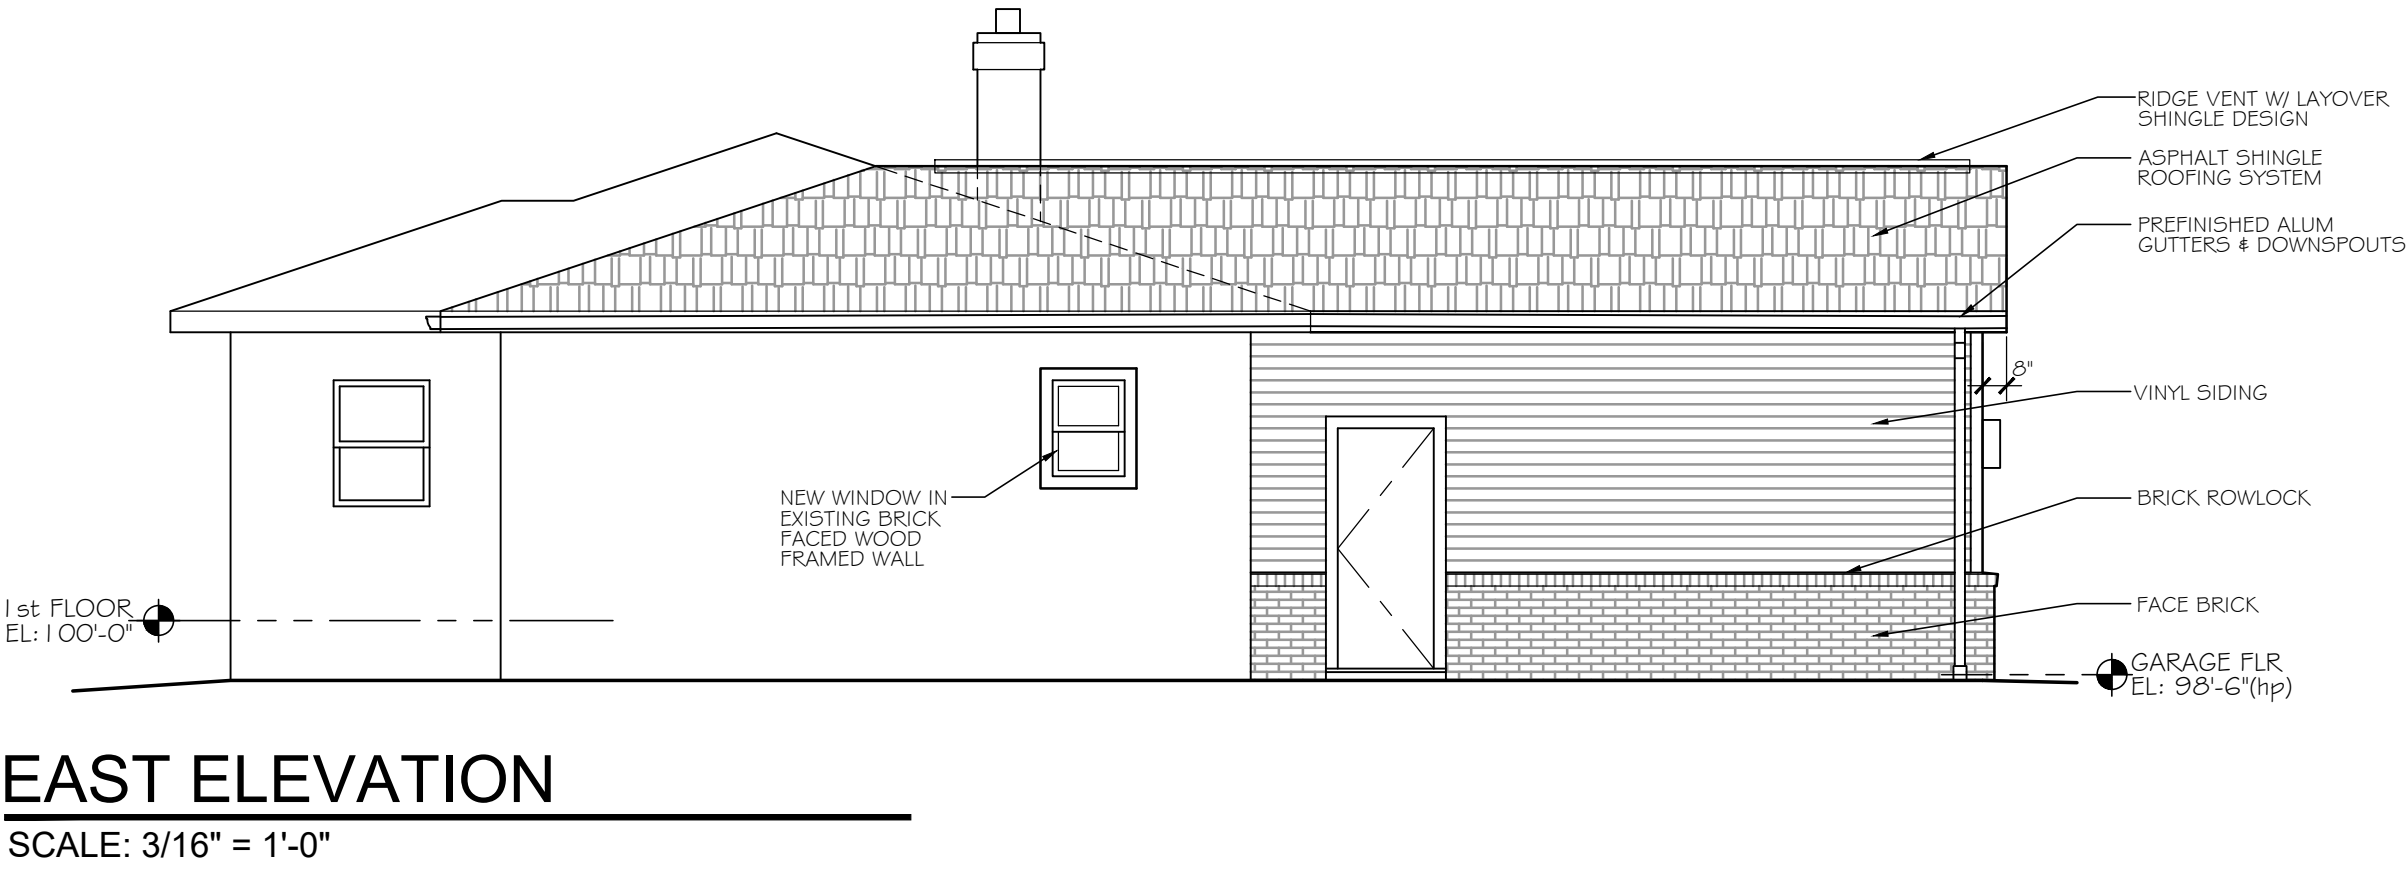

FIRST FLOOR PLAN
SCALE: 1/4" = 1'-0"


FLOOR PLANS AND ELEVATIONS

Greene House
21255 Hilliard Blvd.
Rocky River, Ohio 44116


John Faile Architectural Consulting, LLC
31413 Drake Drive
Bay Village, Ohio 44140
email: jfaile.arch@gmail.com

JOHN FAILE ARCHITECTURAL CONSULTING, LLC

DATE: 8-12-2026

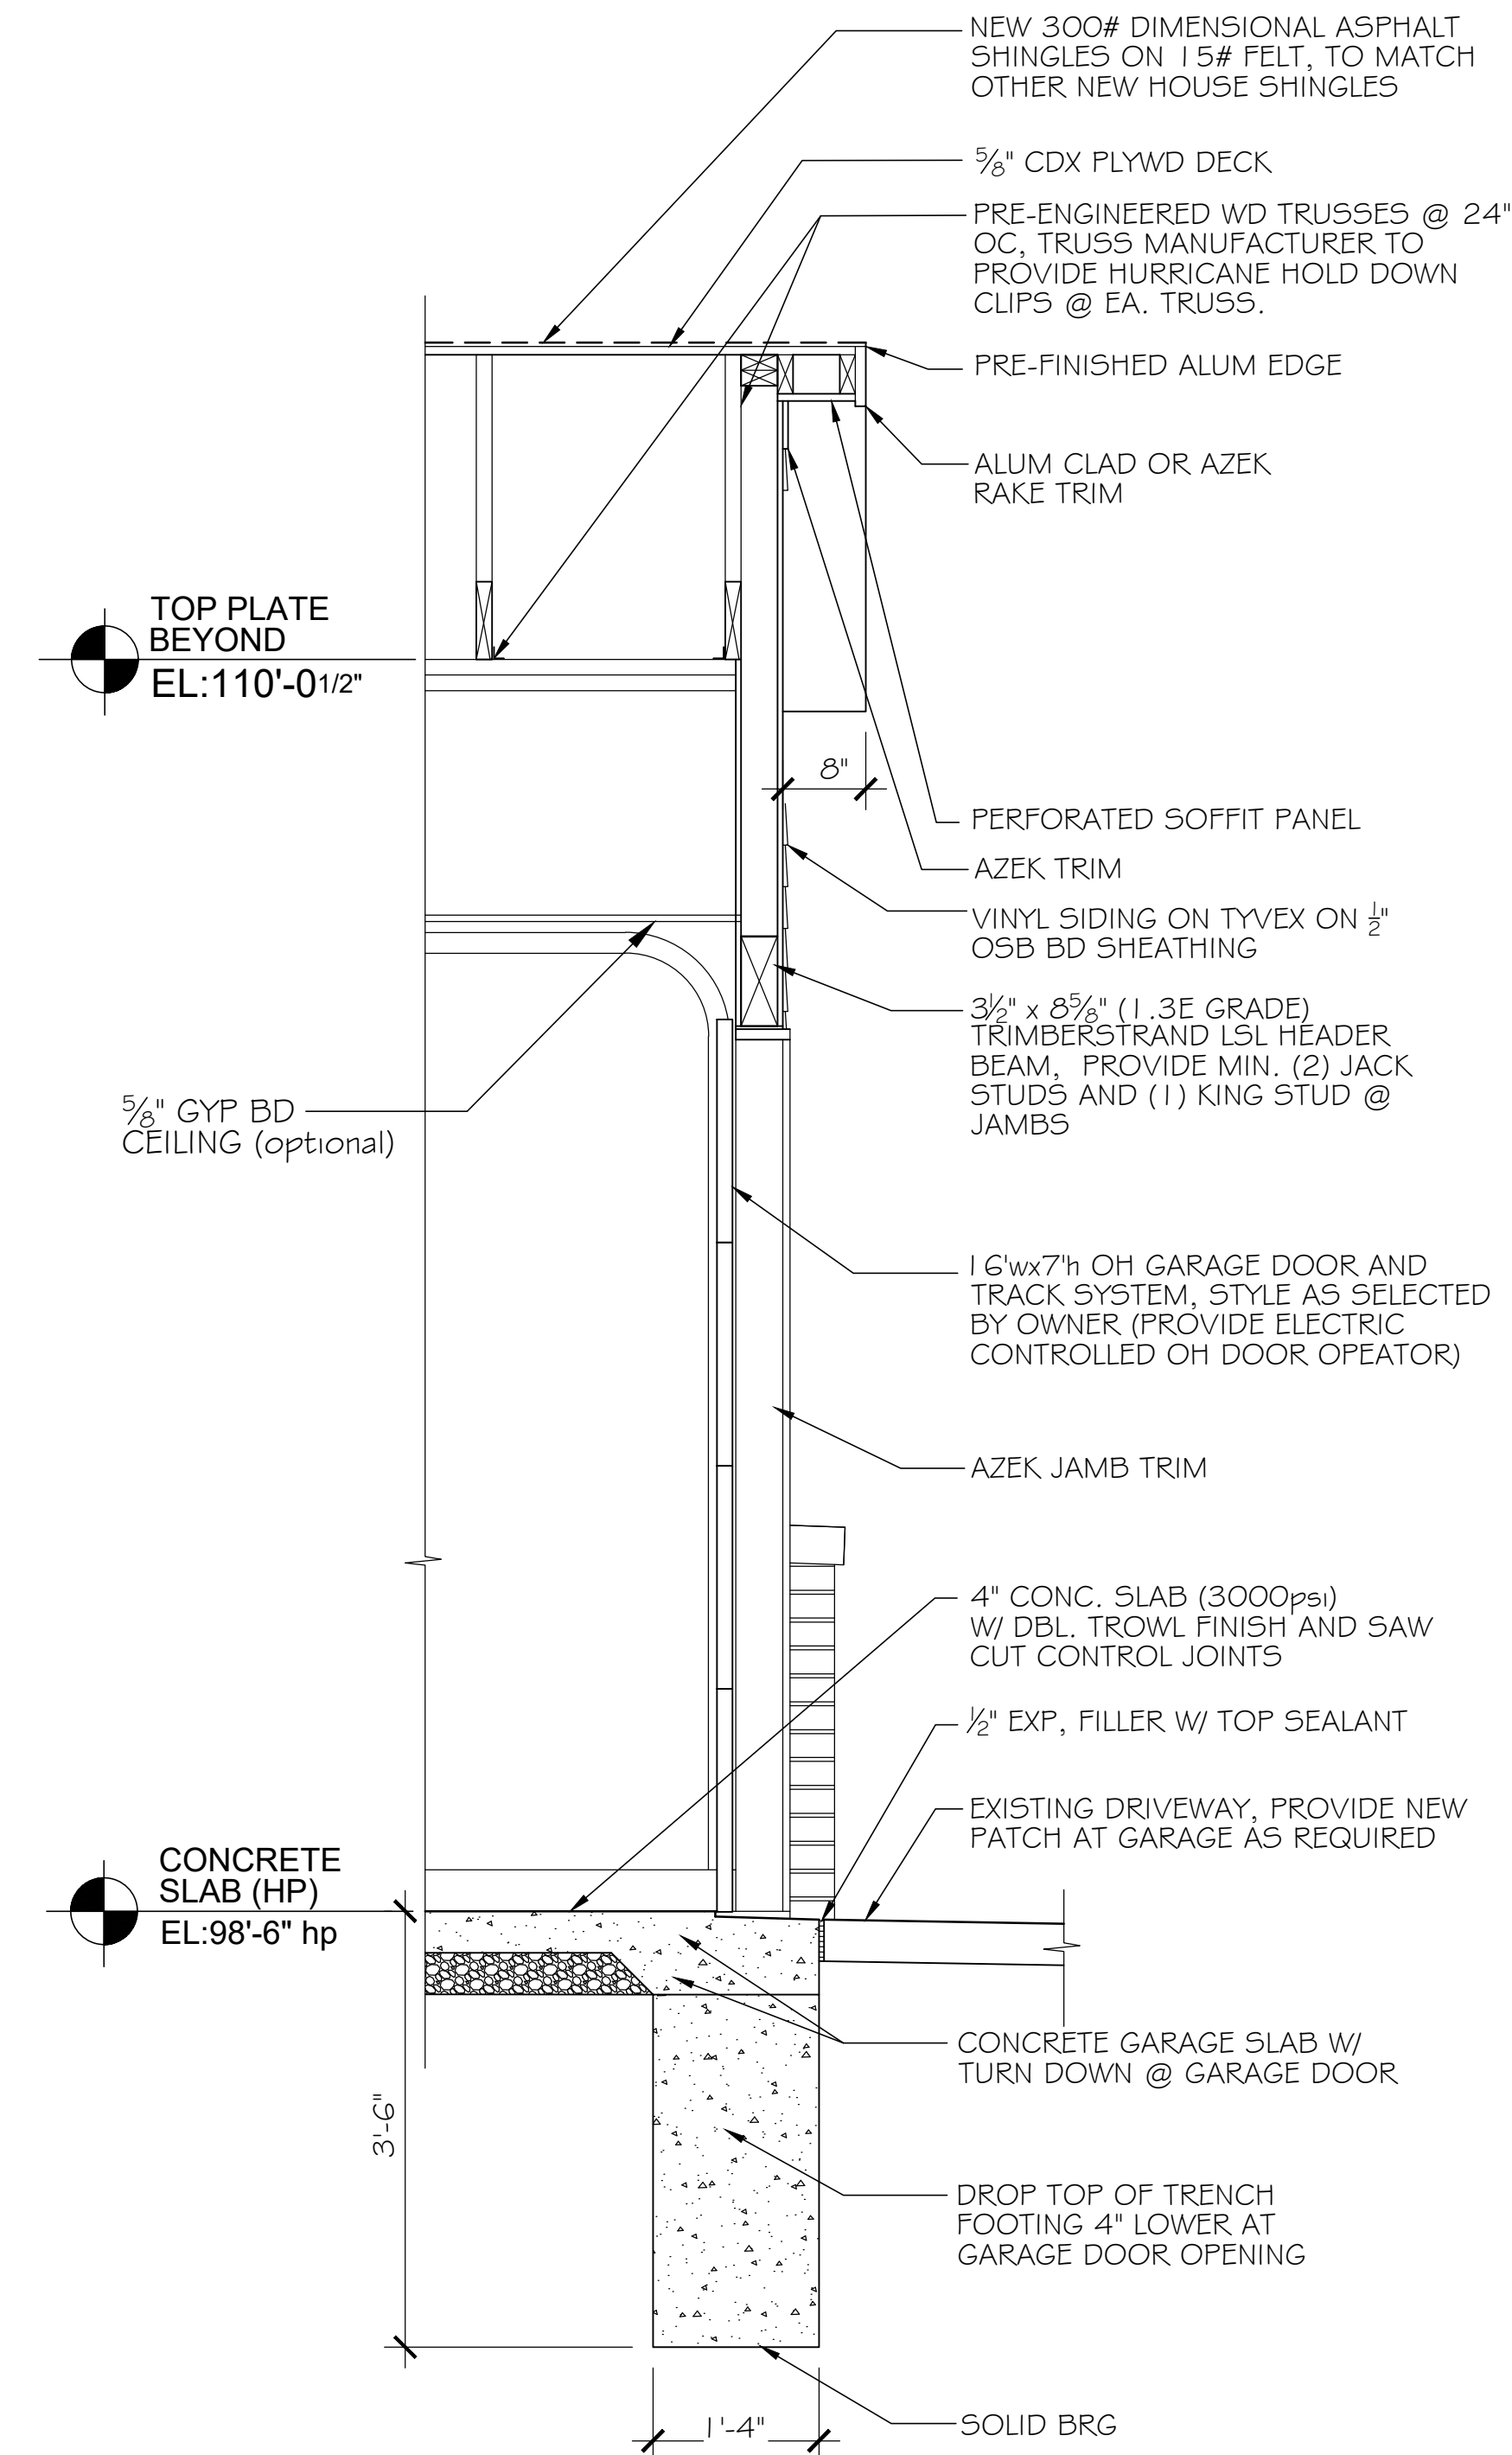

01 **WALL SECTION**
SCALE: 3/4" = 1'-0"

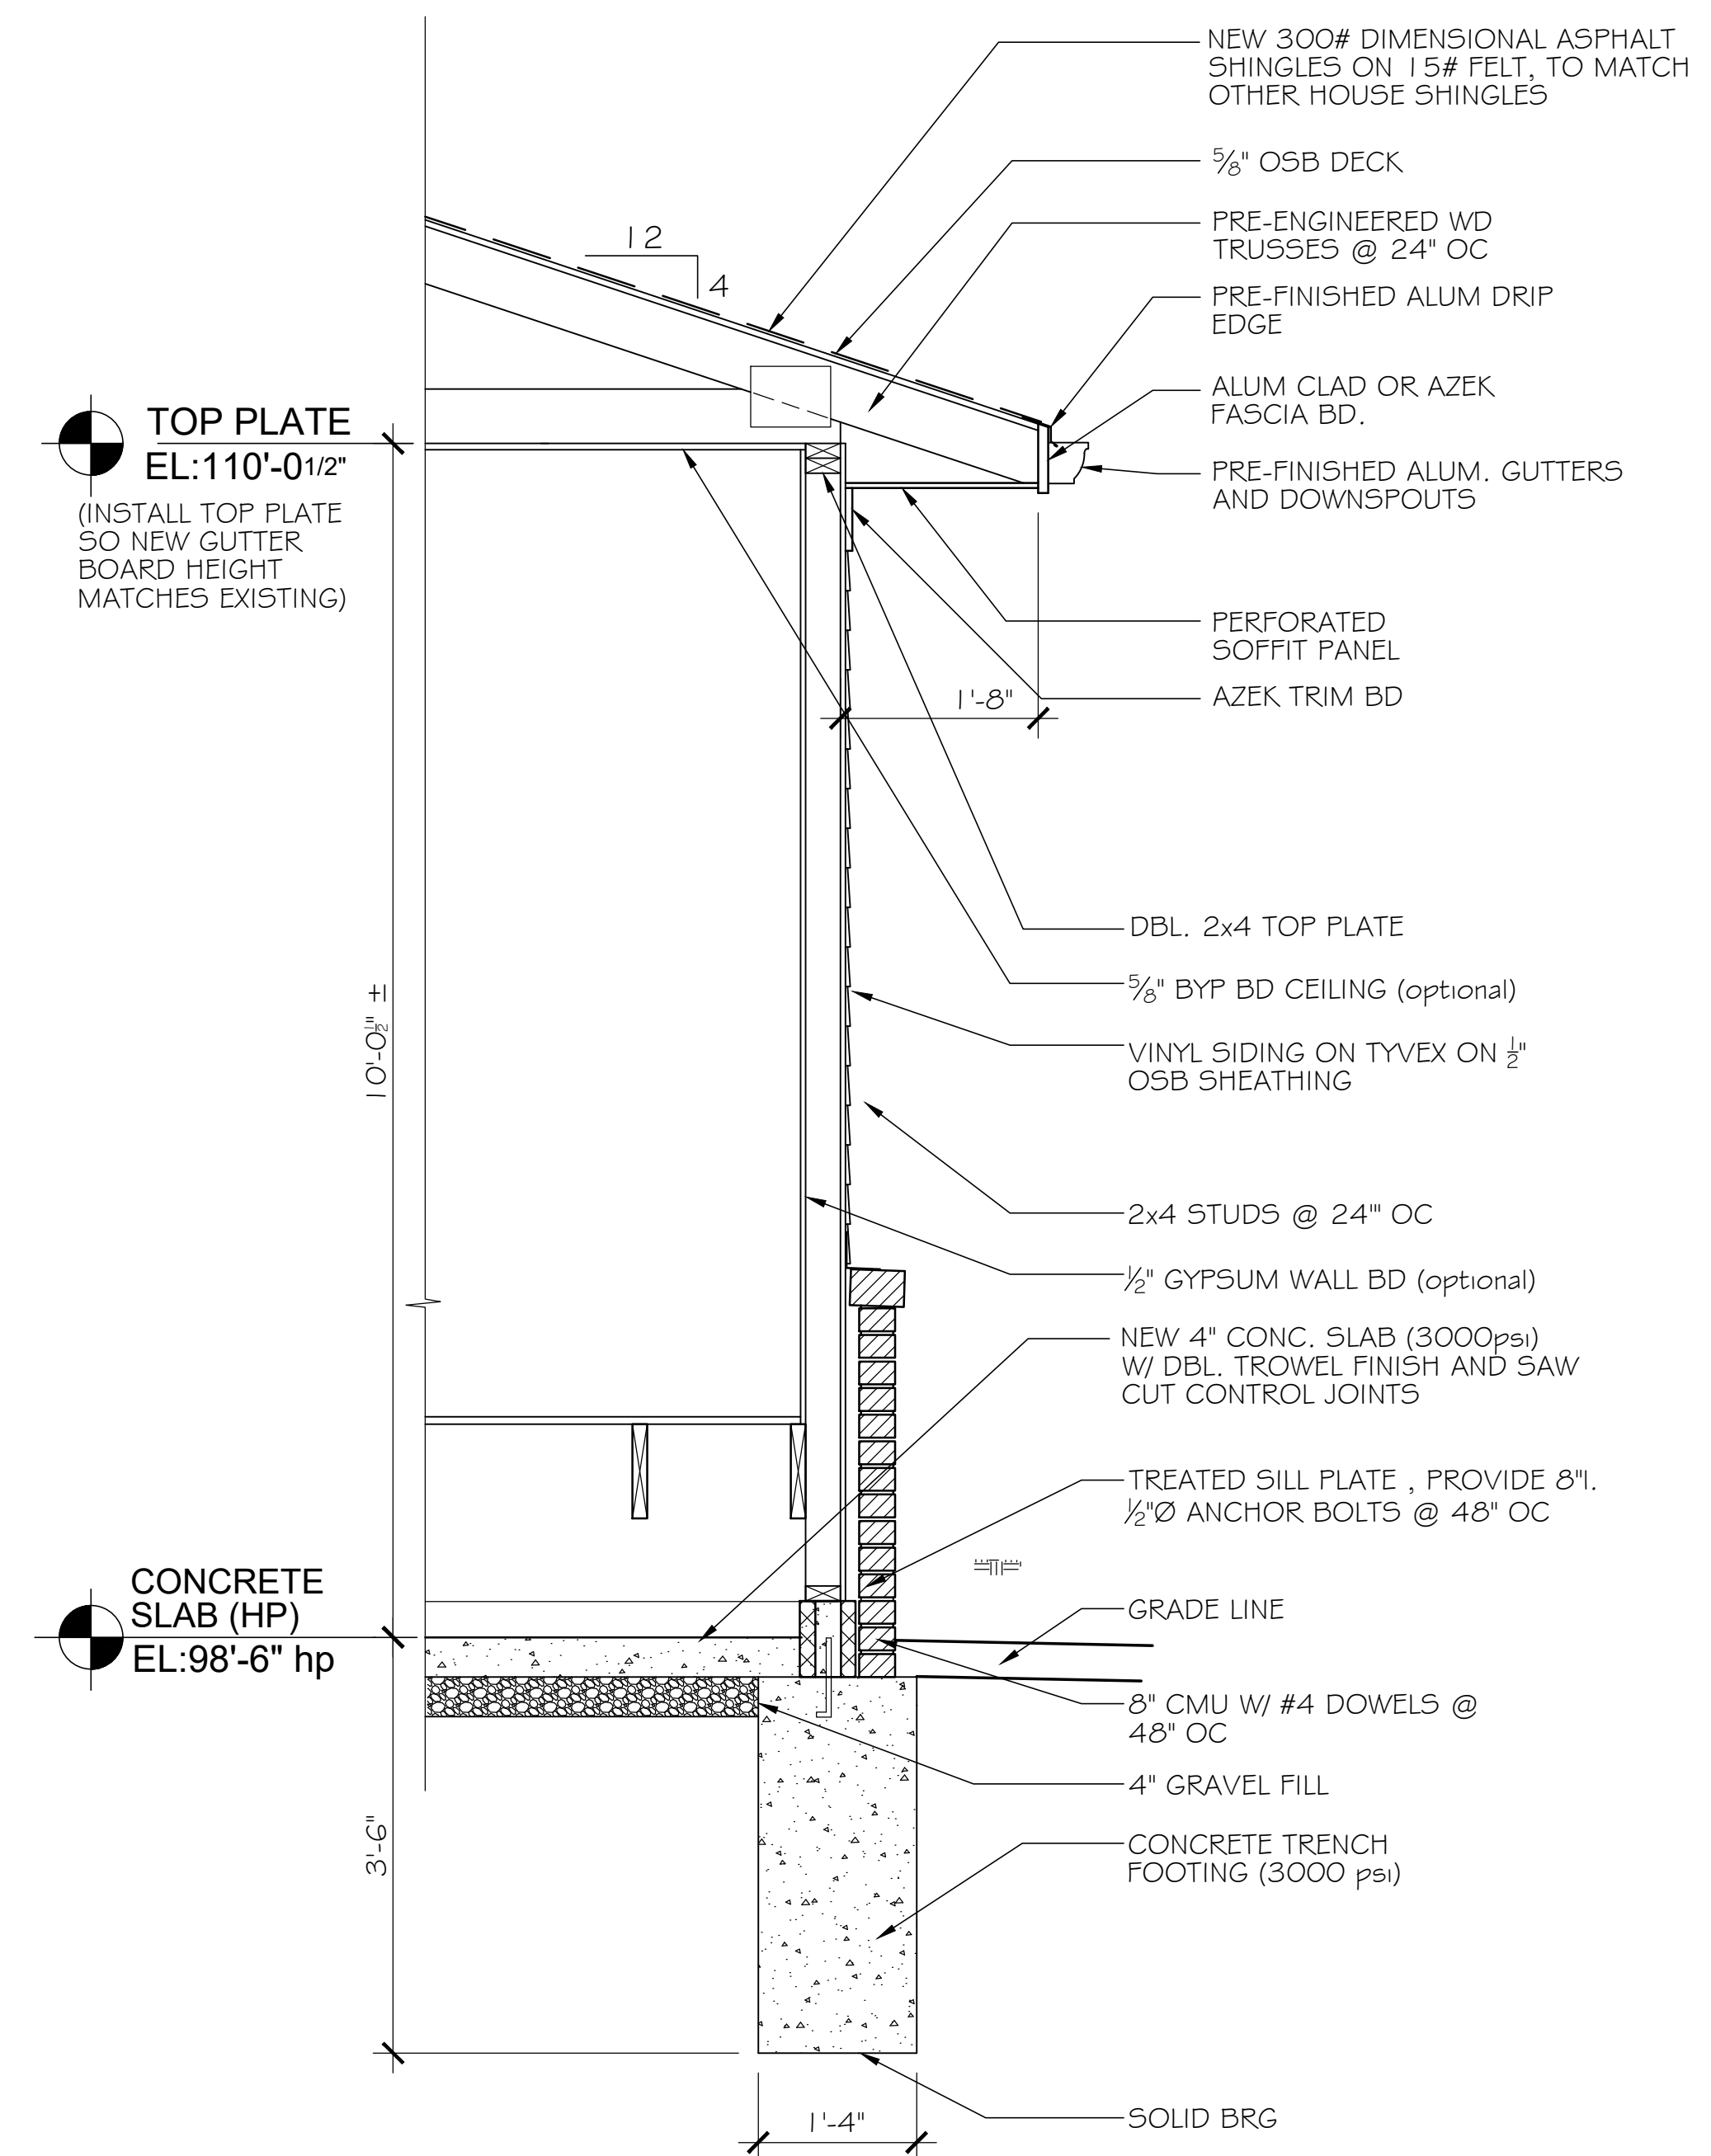

02 **WALL SECTION**
SCALE: 3/4" = 1'-0"

WALL SECTIONS

John Faile, Architectural Consulting, LLC
31413 Drake Drive
Bay Village, Ohio 44140
email: jfaile.arch@gmail.com

Greene House
21255 Hilliard Blvd.
Rocky River, Ohio 44116

JOHN FAILE ARCHITECTURAL CONSULTING, LLC

DATE: 08-12-2026

A-3.1