


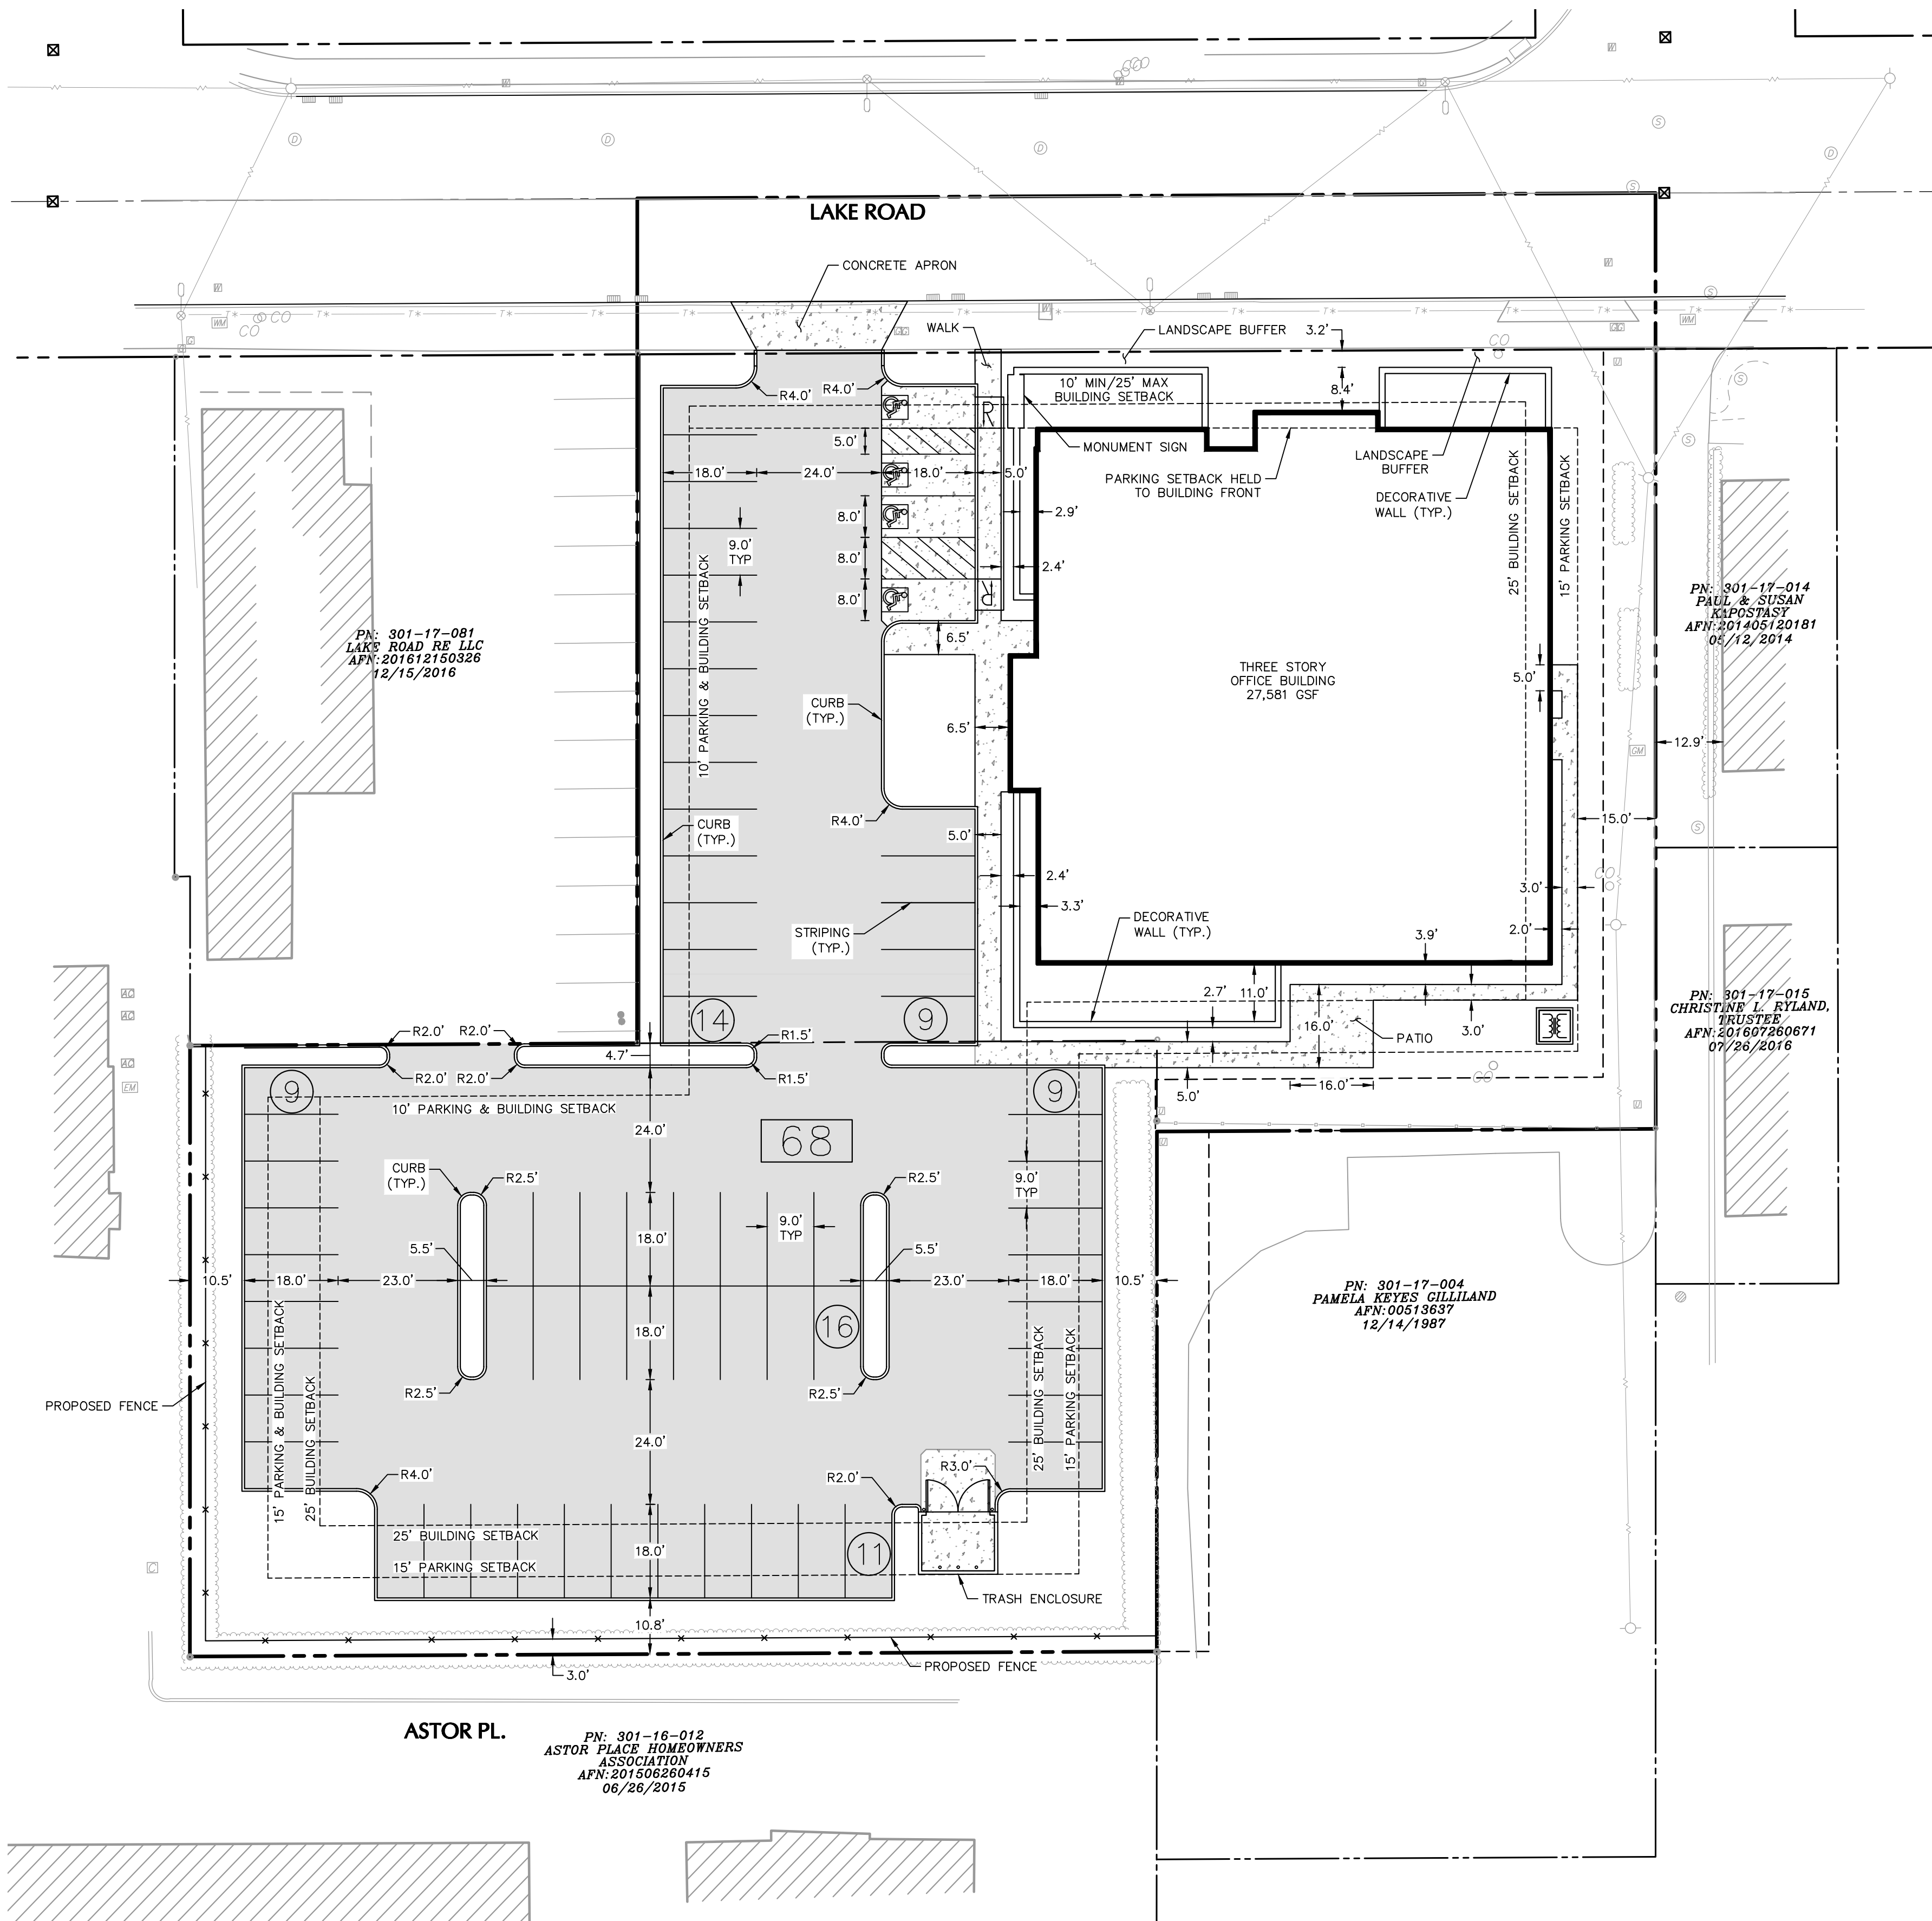

LEGEND		
	EXISTING	PROPOSED
PROPERTY LINE		
R.O.W. LINE		
EASEMENT LINE		
BUILDING LINE		
DOOR LOCATION		
CURB LINE		
SIGN		
PARKING SPACE COUNT		
CONCRETE PAVEMENT		
STANDARD DUTY ASPHALT PAVEMENT		
FENCE		
FIRE HYDRANT		
WATER METER		
WATER VALVE		
GAS METER		
GAS VALVE		
OVERHEAD WIRES		
UTILITY POLE		
ELECTRIC METER		
ELECTRIC STRUCTURE		
TRANSFORMER		
LIGHT POLE		
SANITARY MANHOLE		
SANITARY CLEANOUT		
CATCH BASIN		
STORM MANHOLE		
STORM CLEANOUT		
TREE		
HANDICAP SPACE		

**PRELIMINARY
NOT FOR
CONSTRUCTION**

LANGAN

Langan Engineering and
Environmental Services, Inc.
6000 Lombardo Center, Suite 210
Cleveland, OH 44131
T: 216.328.3300 F: 216.328.3301 www.langan.com

Project

**LAKE ROAD OFFICE
BUILDING**

ROCKY RIVER
CUYAHOGA COUNTY OHIO
Drawing Title

SITE PLAN

Project No. 400100801	Drawing No. CS101
Date 12/09/2022	
Drawn By JES	
Checked By JDH	

