


STORAGE GARAGE

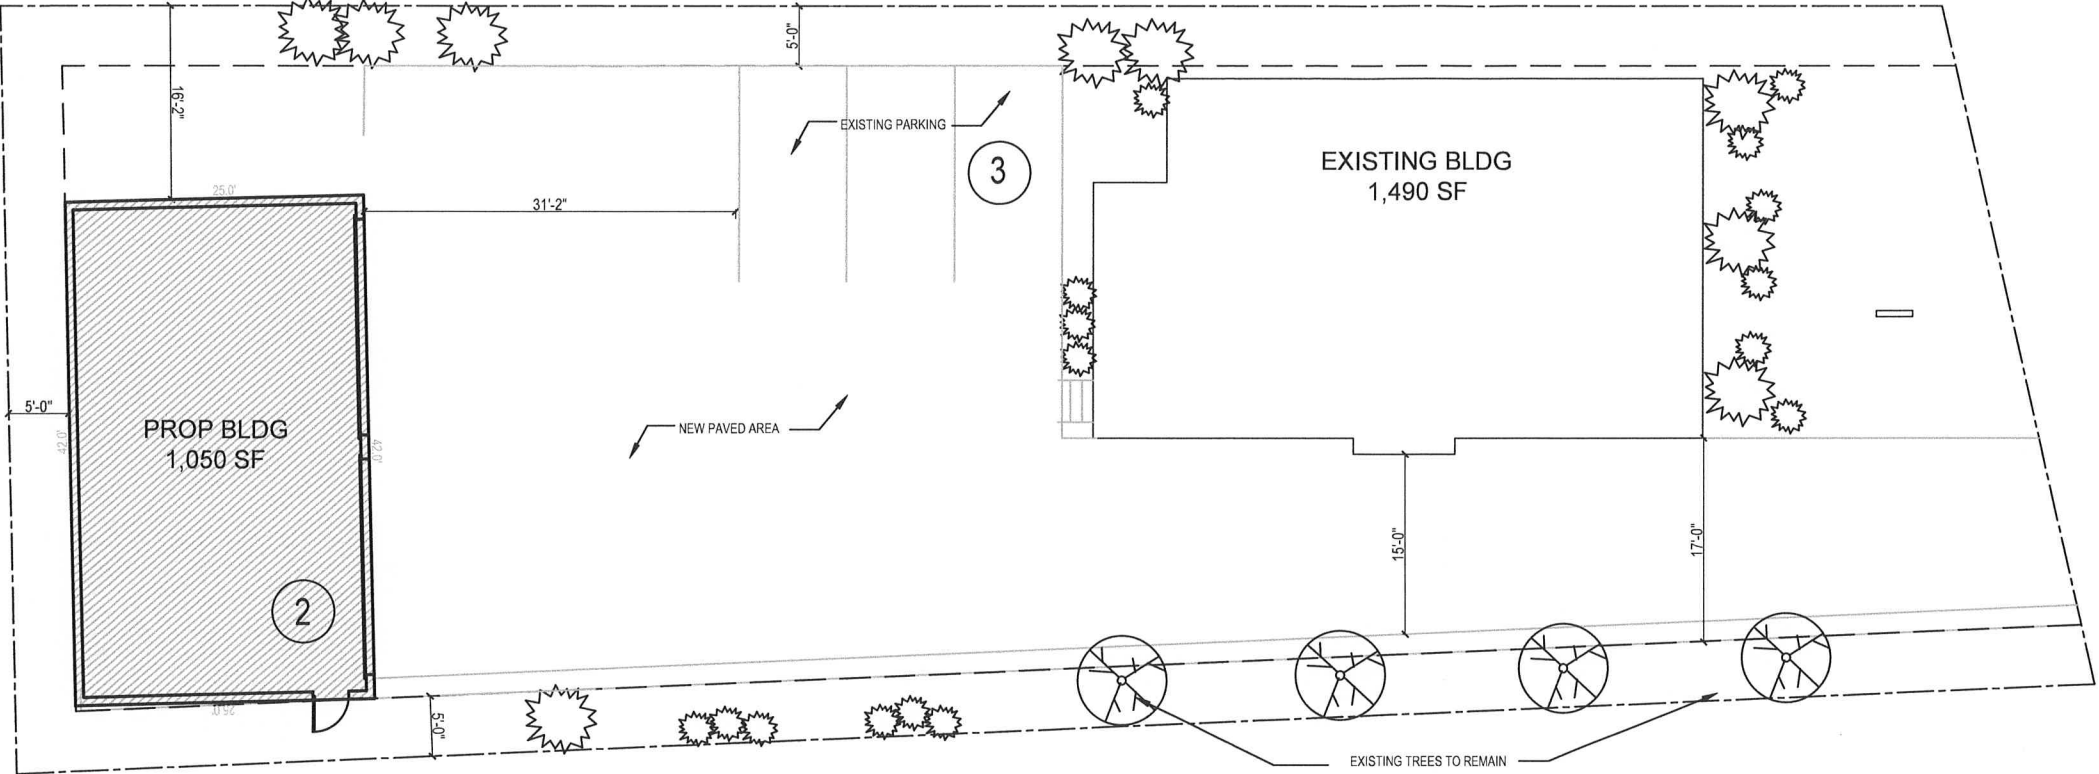

N
1
A-1
SITE PLAN
SCALE: 1/16" = 1'-0"


AREA:

EXISTING:
LOT: 10,177 SF
EXISTING BLDG: 1,490 SF
EXISTING %: 14.64%

PROPOSED:
LOT: 10,177 SF
EXISTING BLDG: 1,490 SF
PROP. BUILDING 1,050 SF
TOTAL BUILDING 2,540 SF
TOTAL %: 24.96%

PARKING:

TOTAL OFFICE BUILDING 1,490 SF
PARKING REQUIRED: 3 SPACES PER 1,000 SF
= 5 SPACES
PARKING PROVIDED: = 7 SPACES

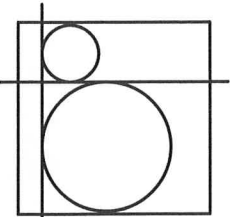

BRANDT
ARCHITECTURE, LLC

2220 Wooster Rd.
Rocky River, OH 44116
440-865-1824
brandtarchitecture.com


5/2/23 PLANNING

5/24/23 PLANNING


STORAGE GARAGE
1260 SMITH CT.
ROCKY RIVER, OHIO 44116

SITE
PLAN

A-1

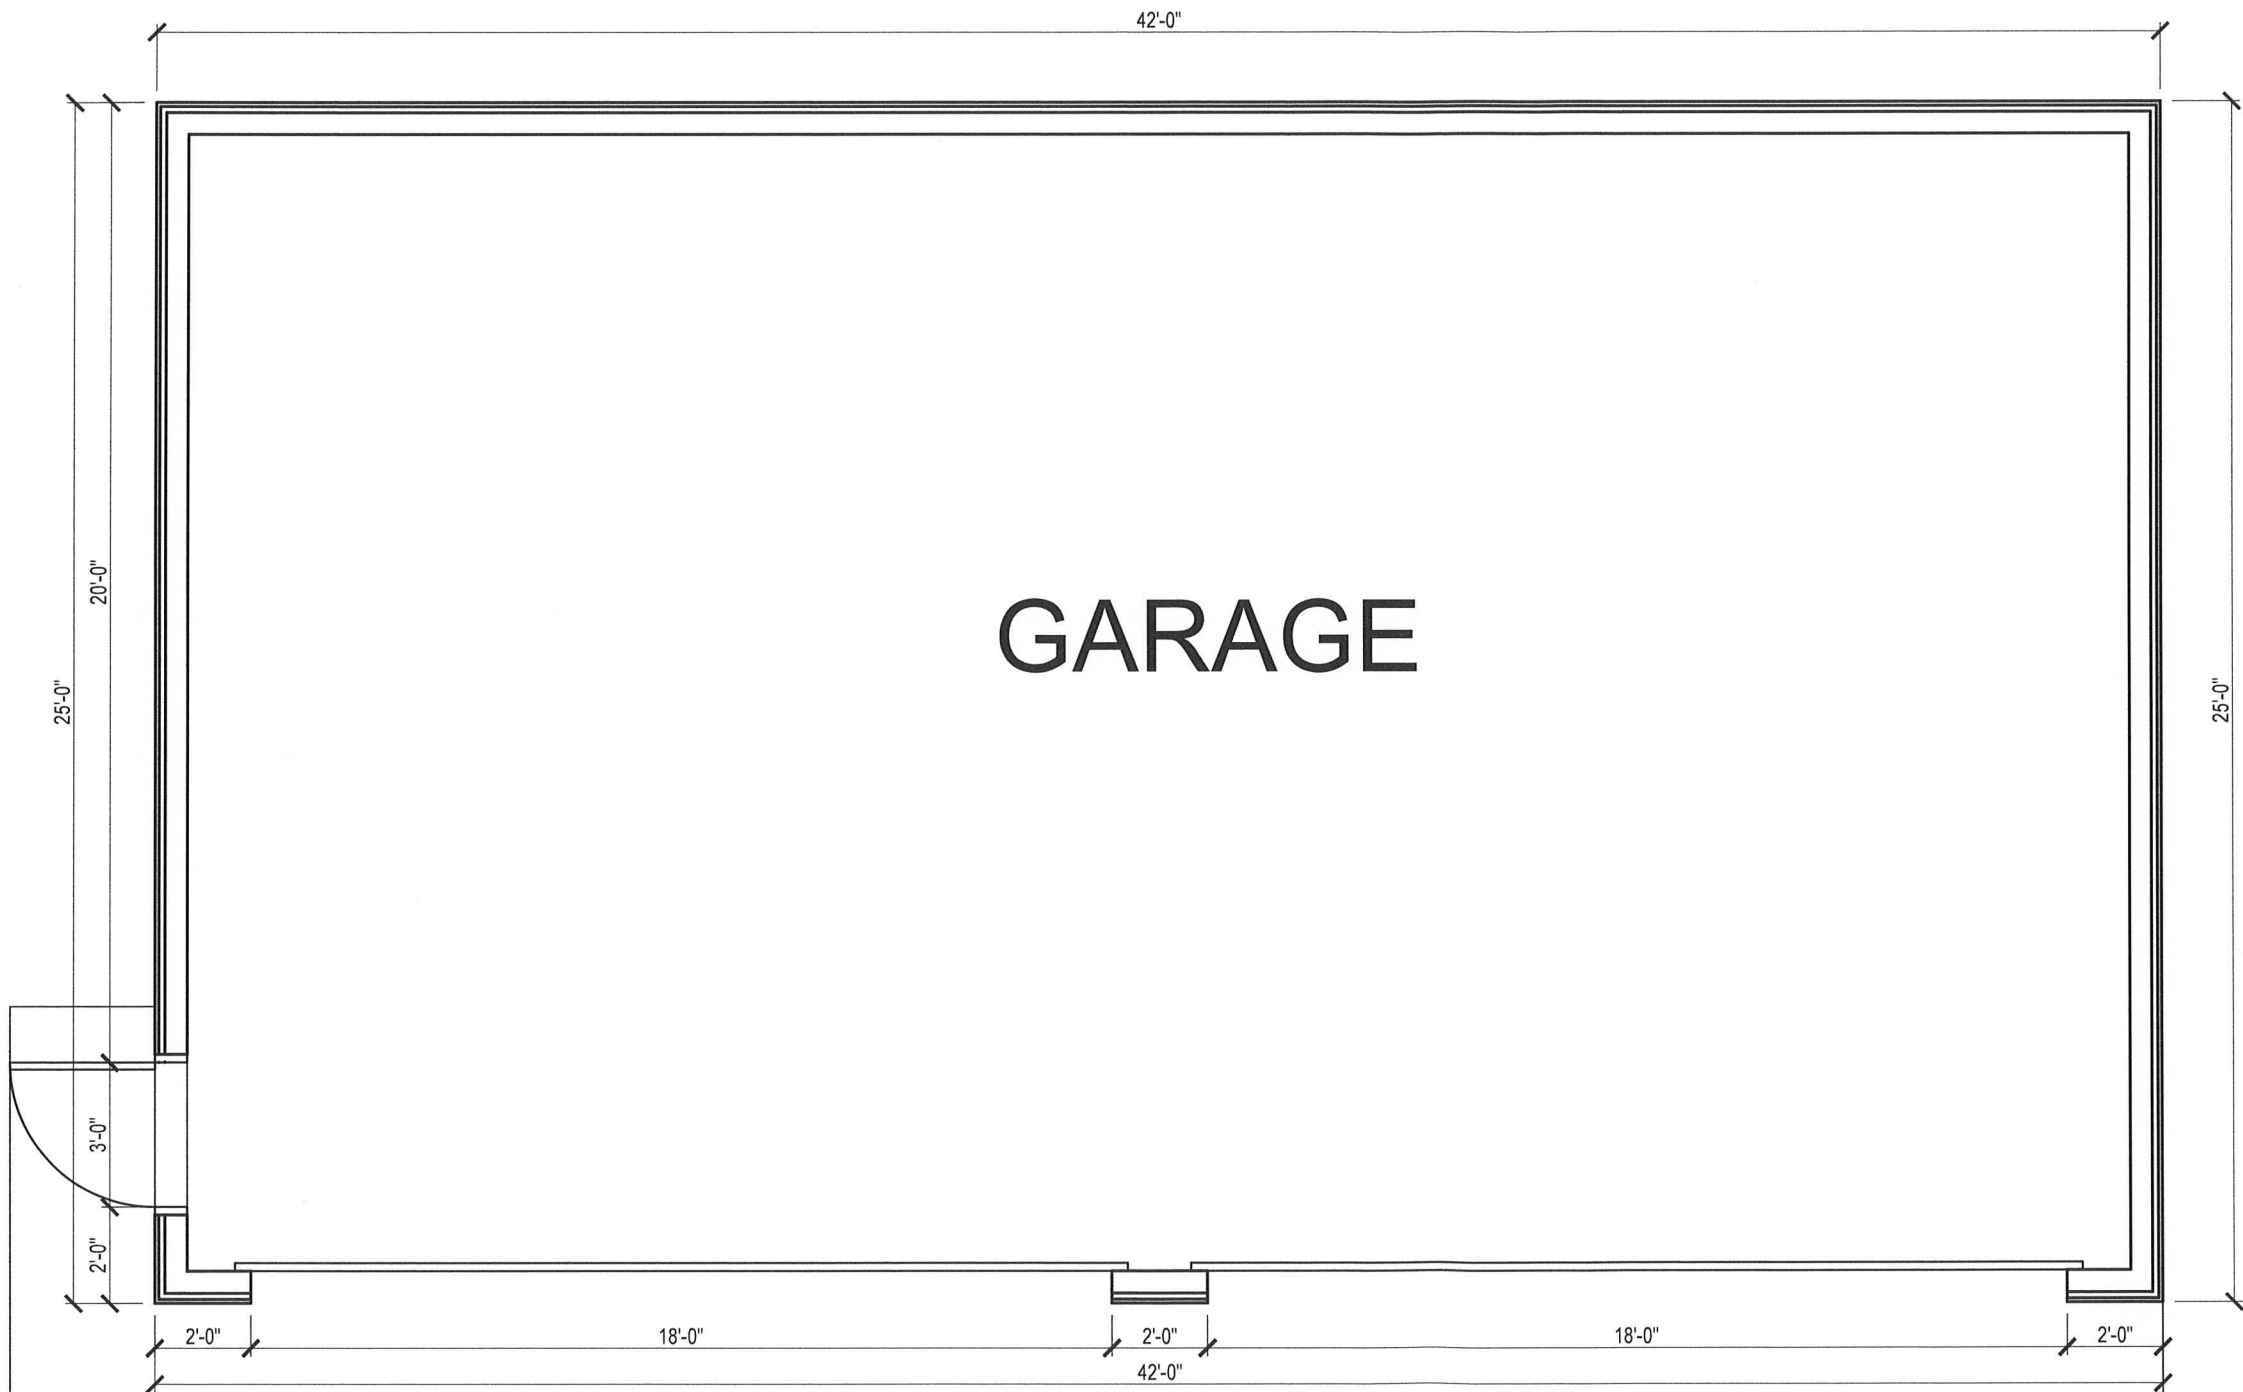

1 FLOOR PLAN
A-2 SCALE: 1/4" = 1'-0"

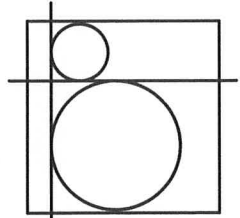

BRANDT
ARCHITECTURE, LLC

2220 Wooster Rd.
Rocky River, OH 44116
440-865-1824
brandtarchitecture.com


5/2/23 PLANNING

5/24/23 PLANNING


STORAGE GARAGE
1260 SMITH CT.
ROCKY RIVER, OHIO 44116

FLOOR
PLANS


A-2

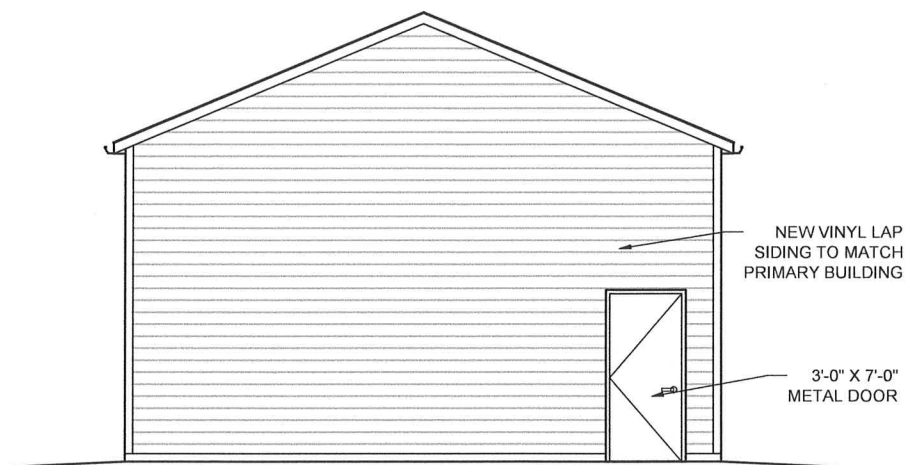


1
A-3 WEST ELEVATION
SCALE: 1/8" = 1'-0"

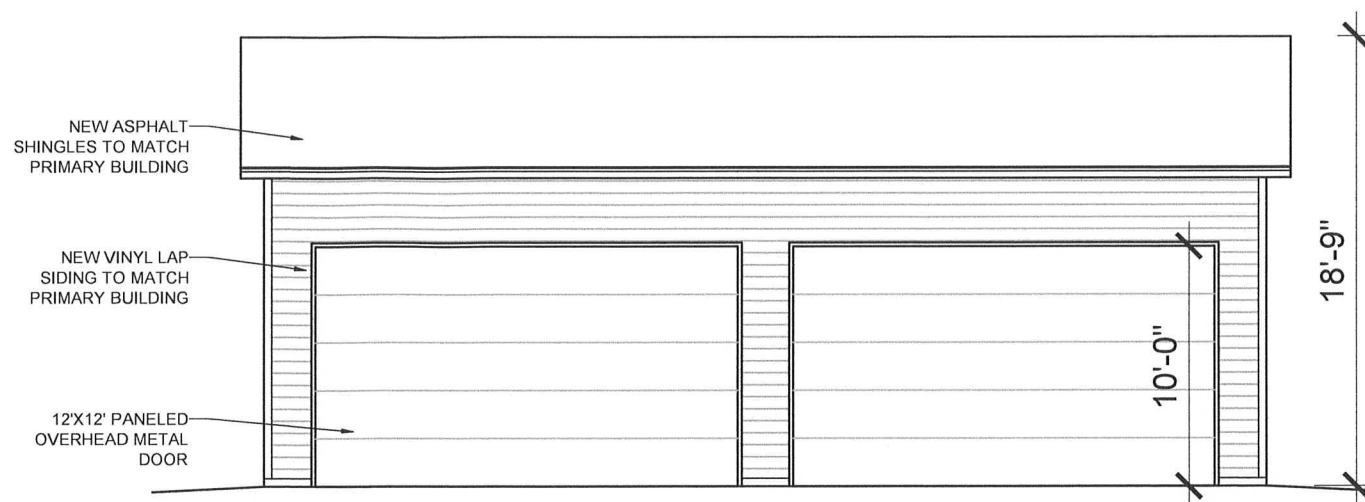

2
A-3 EAST ELEVATION
SCALE: 1/8" = 1'-0"

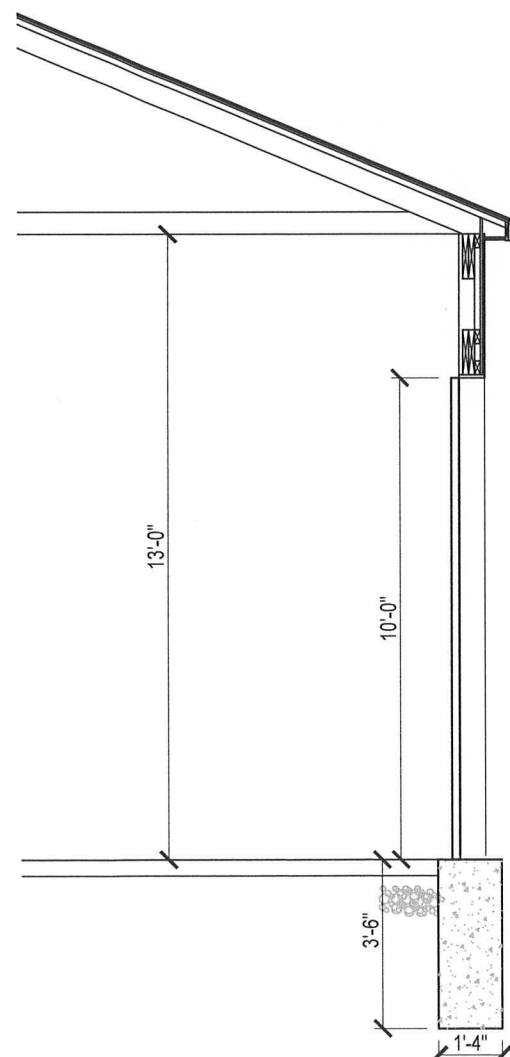

3
A-3 SECTION
SCALE: 1/4" = 1'-0"

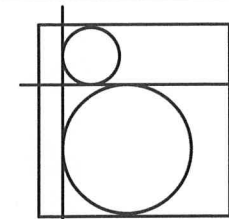

BRANDT
ARCHITECTURE, LLC

2220 Wooster Rd.
Rocky River, OH 44116
440-865-1824
brandtarchitecture.com

5/2/23 PLANNING

5/24/23 PLANNING

STORAGE GARAGE
1260 SMITH CT.
ROCKY RIVER, OHIO 44116

ELEVATIONS

A-3