

REVISIONS

EXTERIOR ELEVATIONS
EXISTING

KING WAH
EXTERIOR REMODEL
20668 CENTER RIDGE ROAD
ROCKY RIVER, OHIO


craig m. dixon
& associates
architects



20364 humphreysville rd
rocky river, oh 44144
telephone: 440-808-5555
fax: 440-808-9445


DATE	6-5-23
SCALE:	AS NOTED
DRAWN	JP
JOB	#2124

A1.1

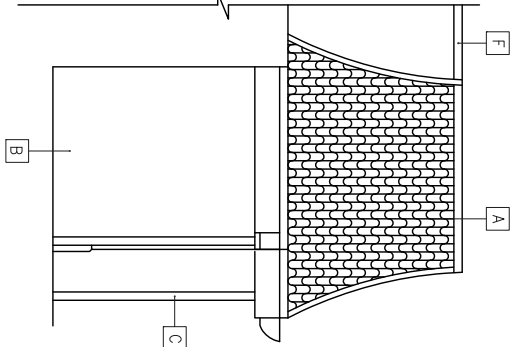

EXISTING LEFT (WEST) ELEVATION


SCALE: 3/16" = 1'-0"

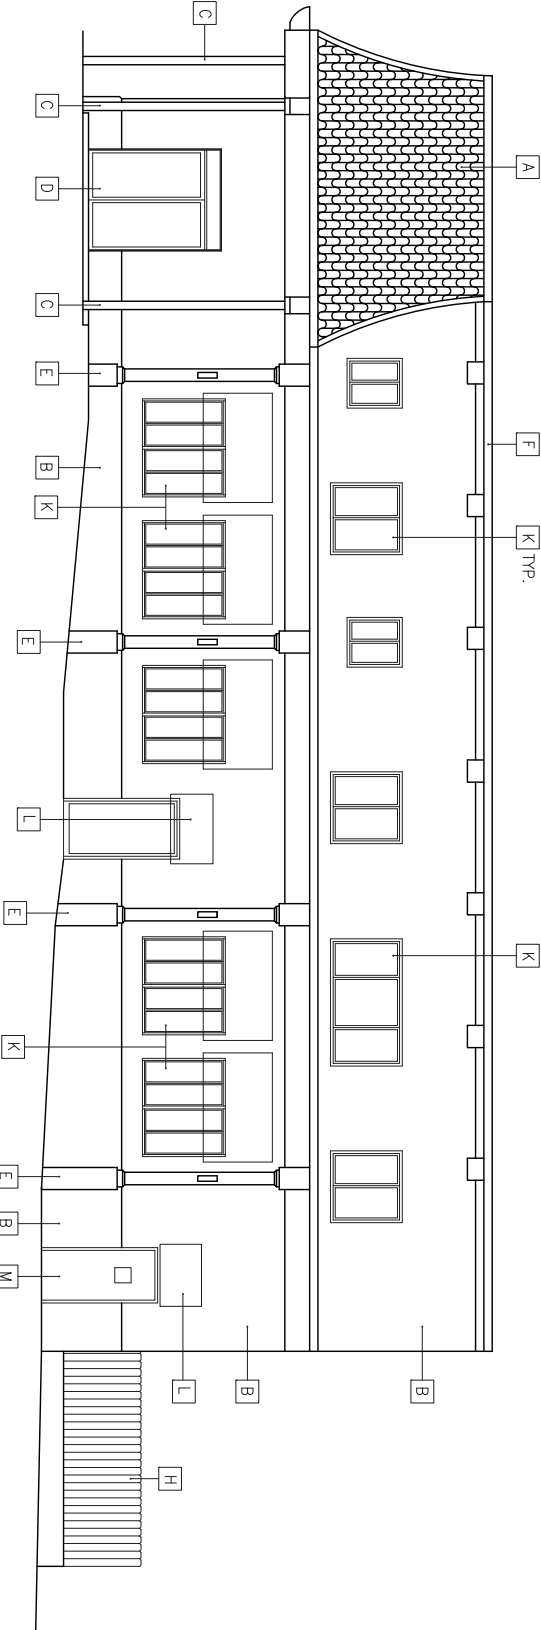

EXISTING RIGHT (EAST) ELEVATION

DALE AVE.


SCALE: 3/16" = 1'-0"

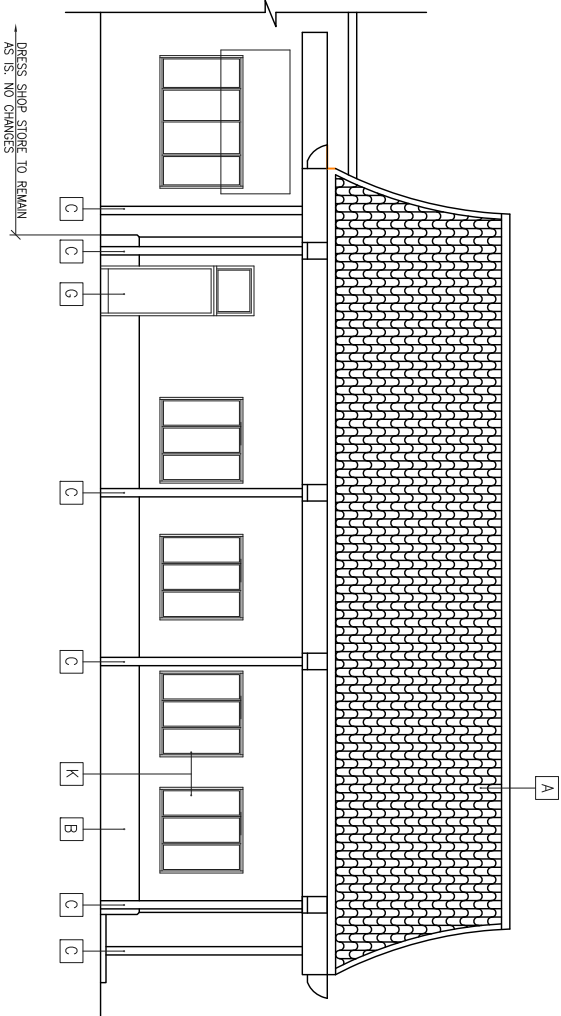

EXISTING FRONT (SOUTH) ELEVATION

CENTER RIDGE ROAD

SCALE: 3/16" = 1'-0"

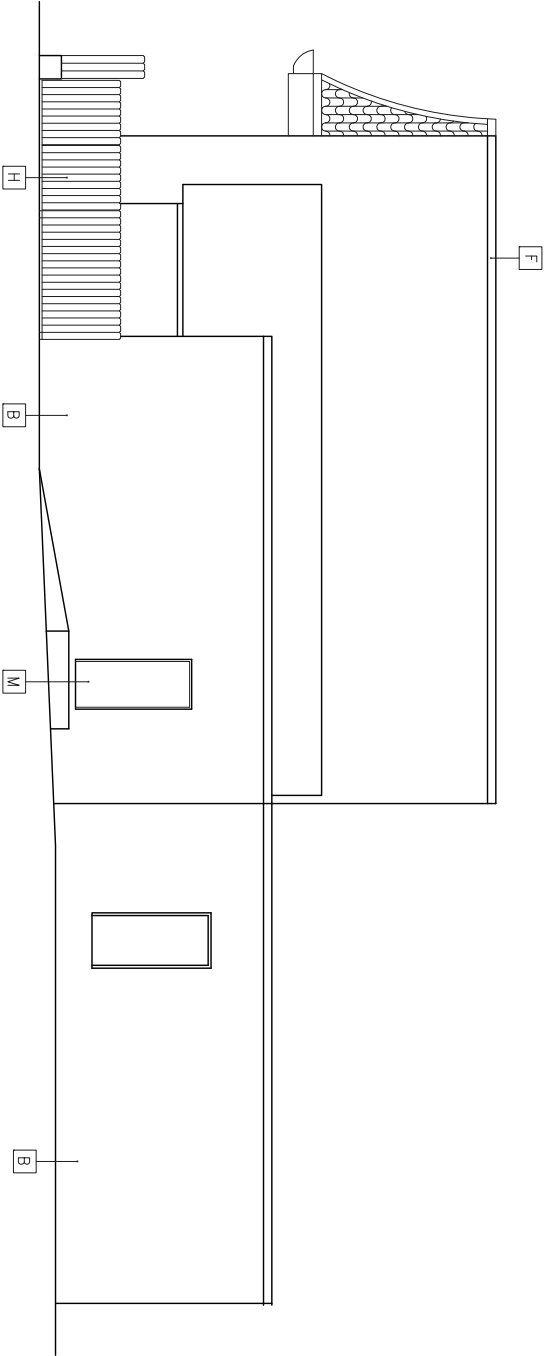

EXISTING REAR (NORTH) ELEVATION

SCALE: 3/16" = 1'-0"

EXISTING EXTERIOR MATERIAL LEGEND

☐ A	MANSARD ROOF (GREEN)-TO BE REMOVED	☐ E	FAUX COLUMNS, WALL SCONCE TO BE REPLACED	☐ J	EXISTING RAILING @ OUTDOOR DINING PATIO TO BE REPLACED-NOT SHOWN
☐ B	EL.F.S.-EXISTING: TO BE REPAINTED	☐ F	ALUMINUM COPING TO BE REMOVED	☐ K	EXISTING WINDOWS TO REMAIN
☐ C	STEEL COLUMNS, TRIM TO BE REMOVED	☐ G	GLASS/ALUM DOOR TO REMAIN	☐ L	EXISTING CANVAS METAL AWNING--TO REMAIN NEW CANVAS COVERING
☐ D	EXIST EXTERIOR DOOR TO BE REPLACED	☐ H	EXISTING WOOD DUMPSTER ENCLOSURE TO BE REPLACED	☐ M	EXISTING DOOR TO REMAIN-PAINTED