


EXTERIOR ELEVATIONS
PROPOSED



KING WAH
EXTERIOR REMODEL
20668 CENTER RIDGE ROAD
ROCKY RIVER, OHIO

craig m. dixon
& associates
architects

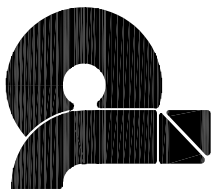


29354 hummingbird ct
westlake, ohio 44145
tel: 440-898-9445
fax: 440-898-9445

DATE 6-5-23
SCALE: AS NOTED
DRAWN JP
JOB #2124

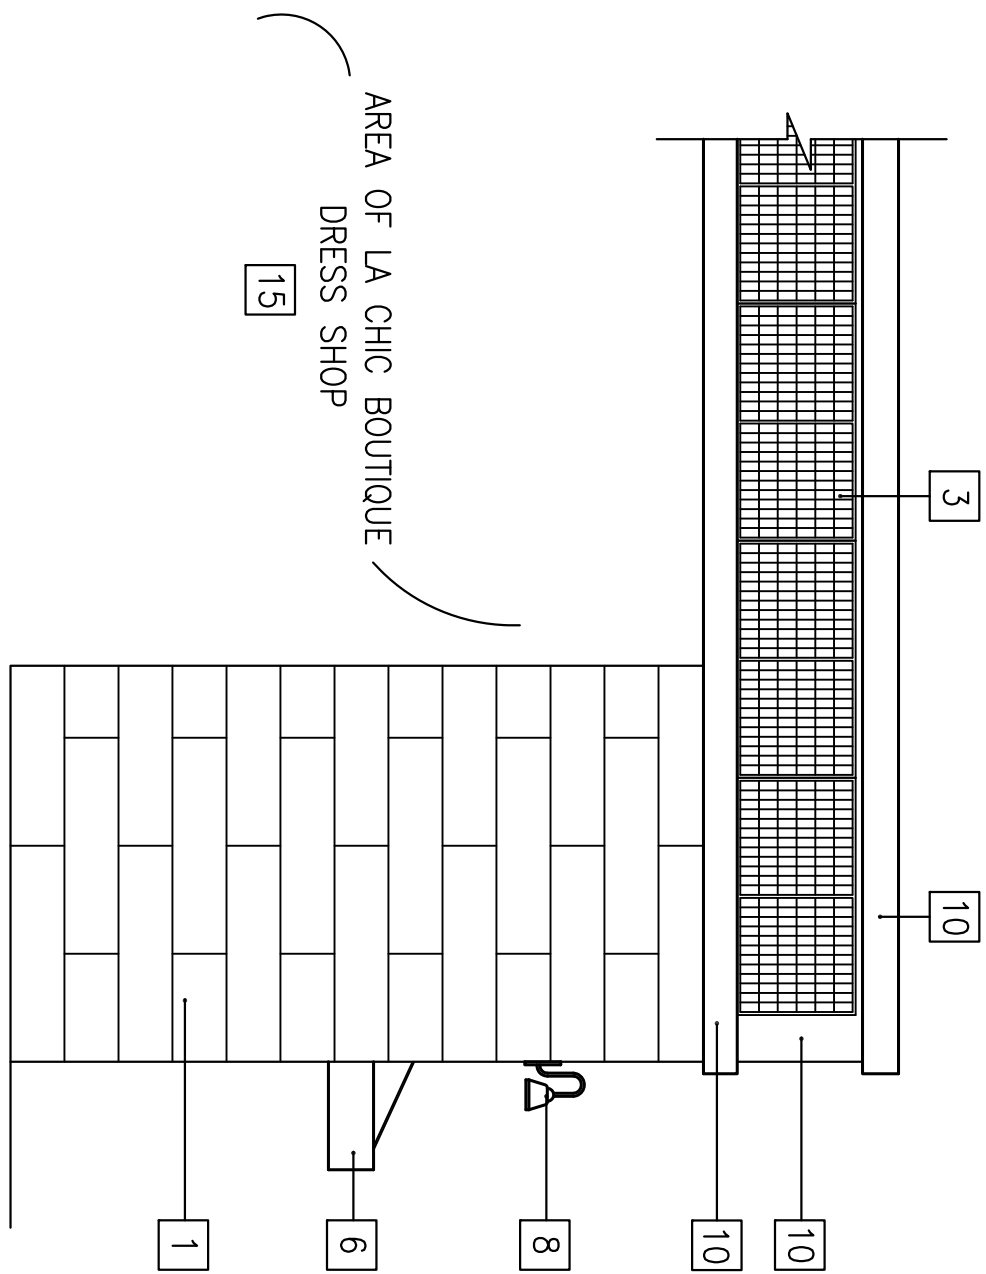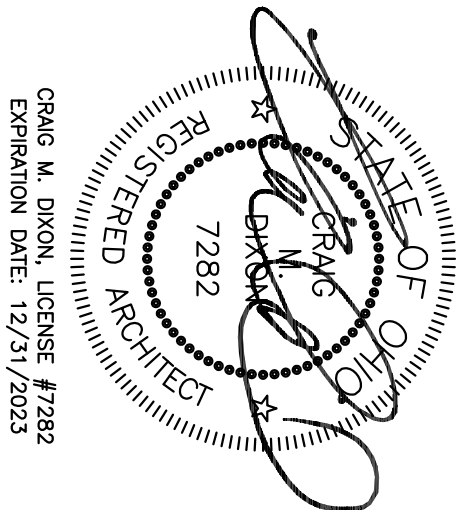

PROPOSED LEFT (WEST) ELEVATION


SCALE: 3/16" = 1'-0"

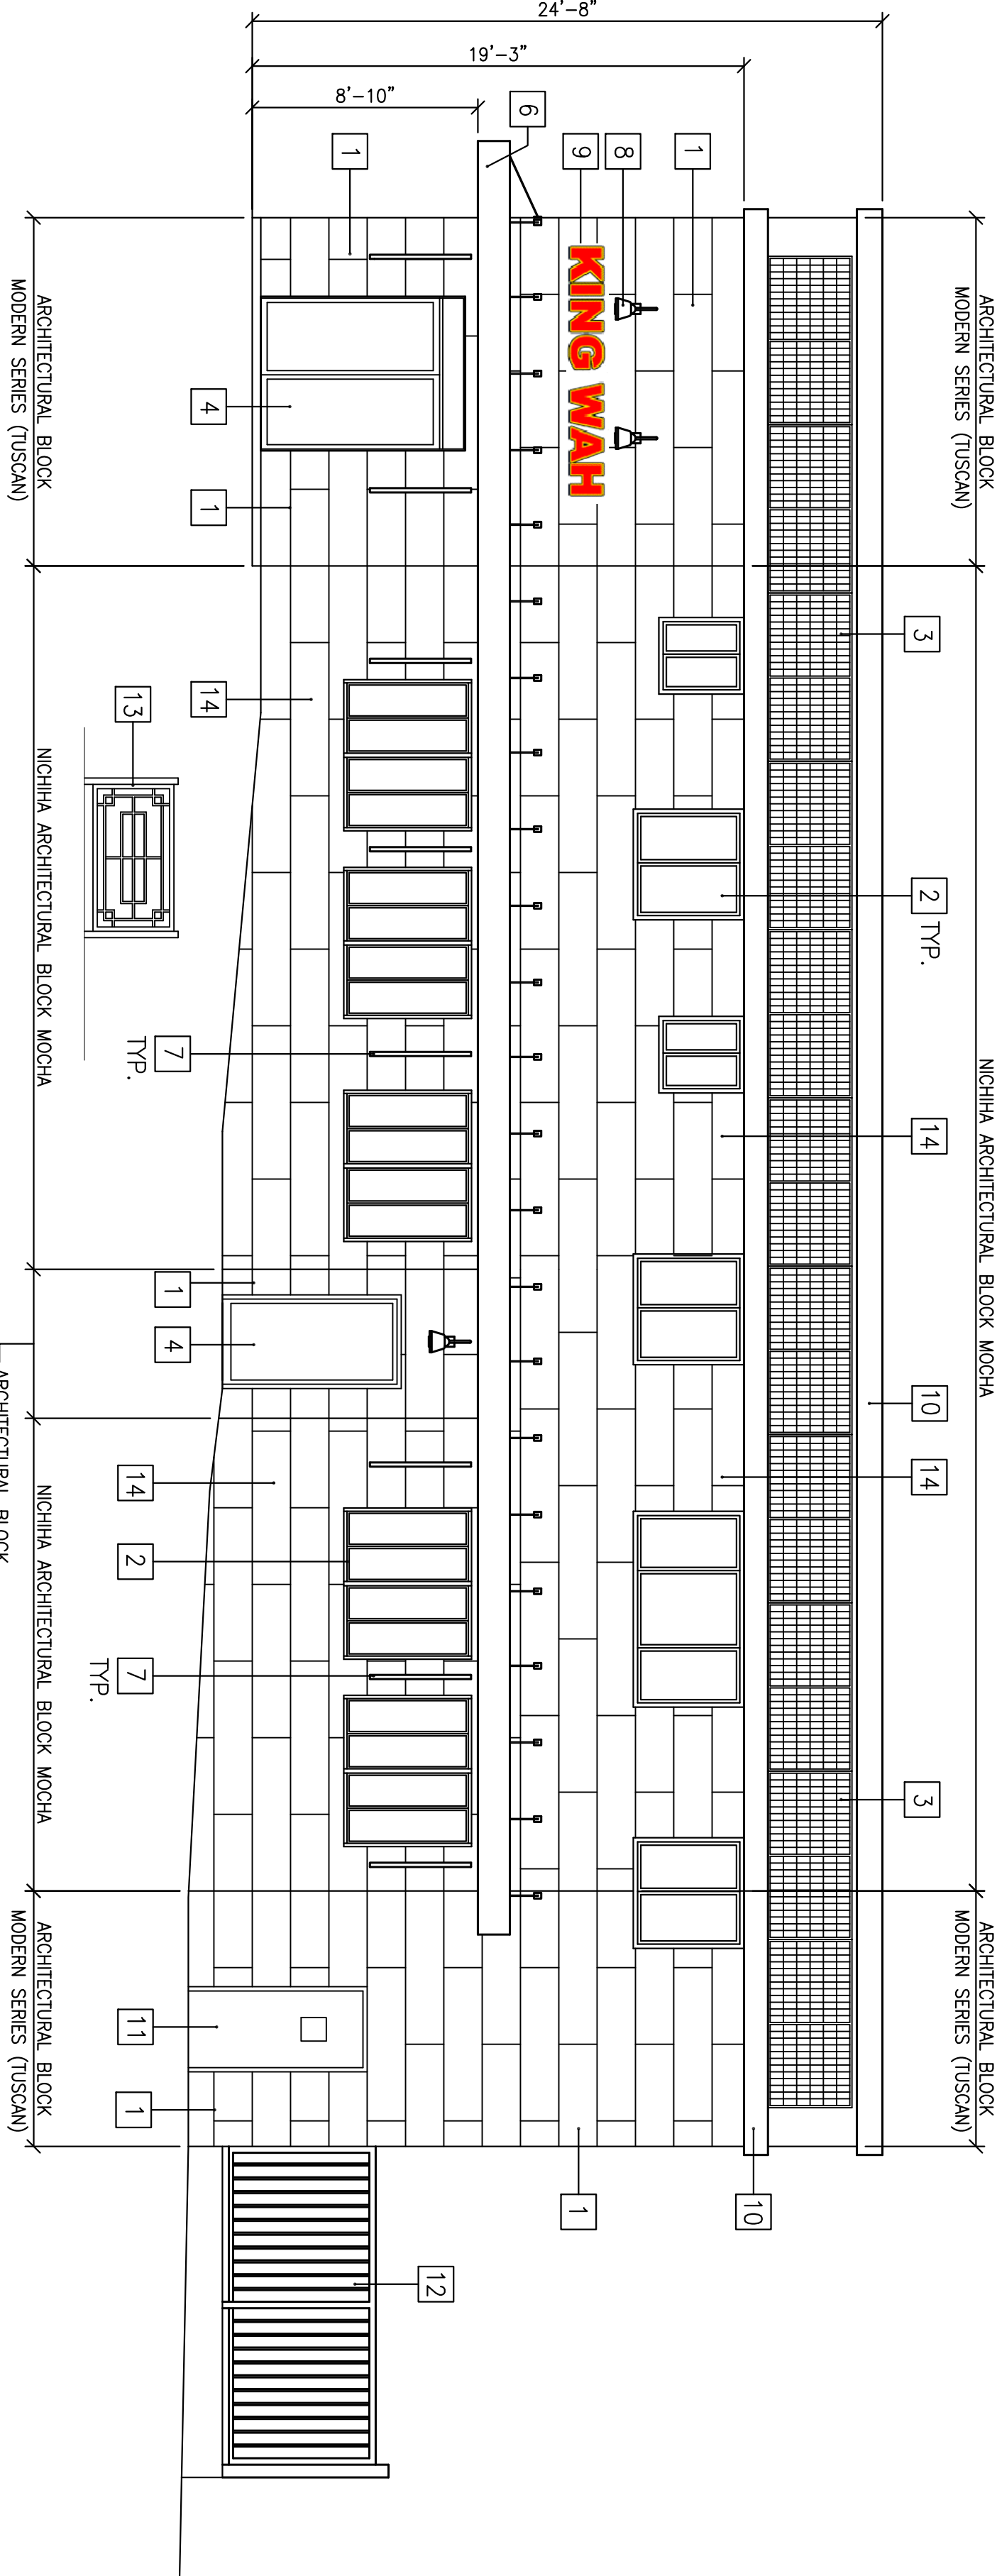

PROPOSED RIGHT (EAST) ELEVATION

DALE AVE.


SCALE: 3/16" = 1'-0"

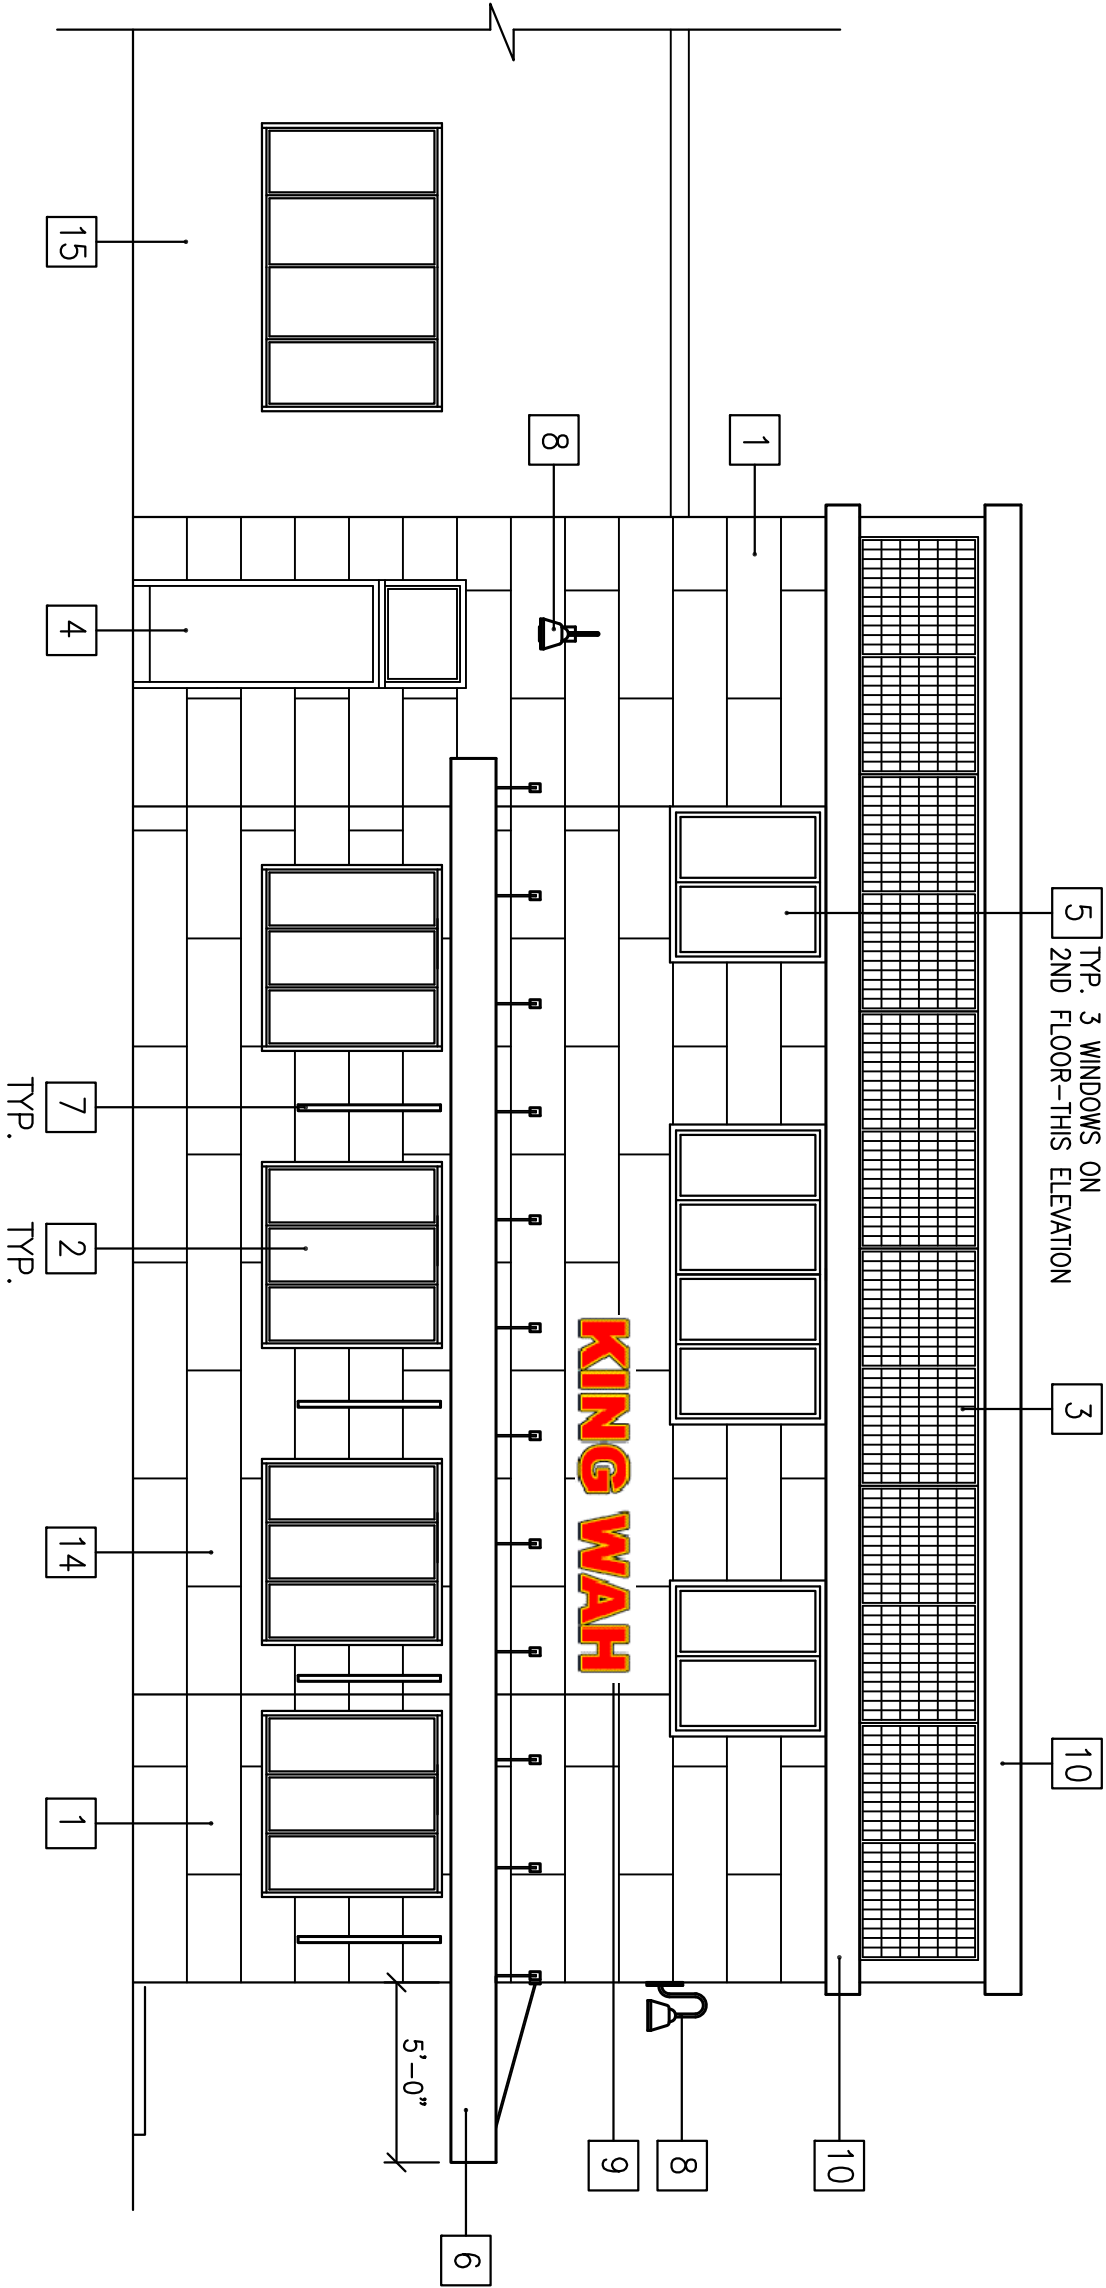

PROPOSED FRONT (SOUTH) ELEVATION

SCALE: 3/16" = 1'-0"

CENTER RIDGE ROAD

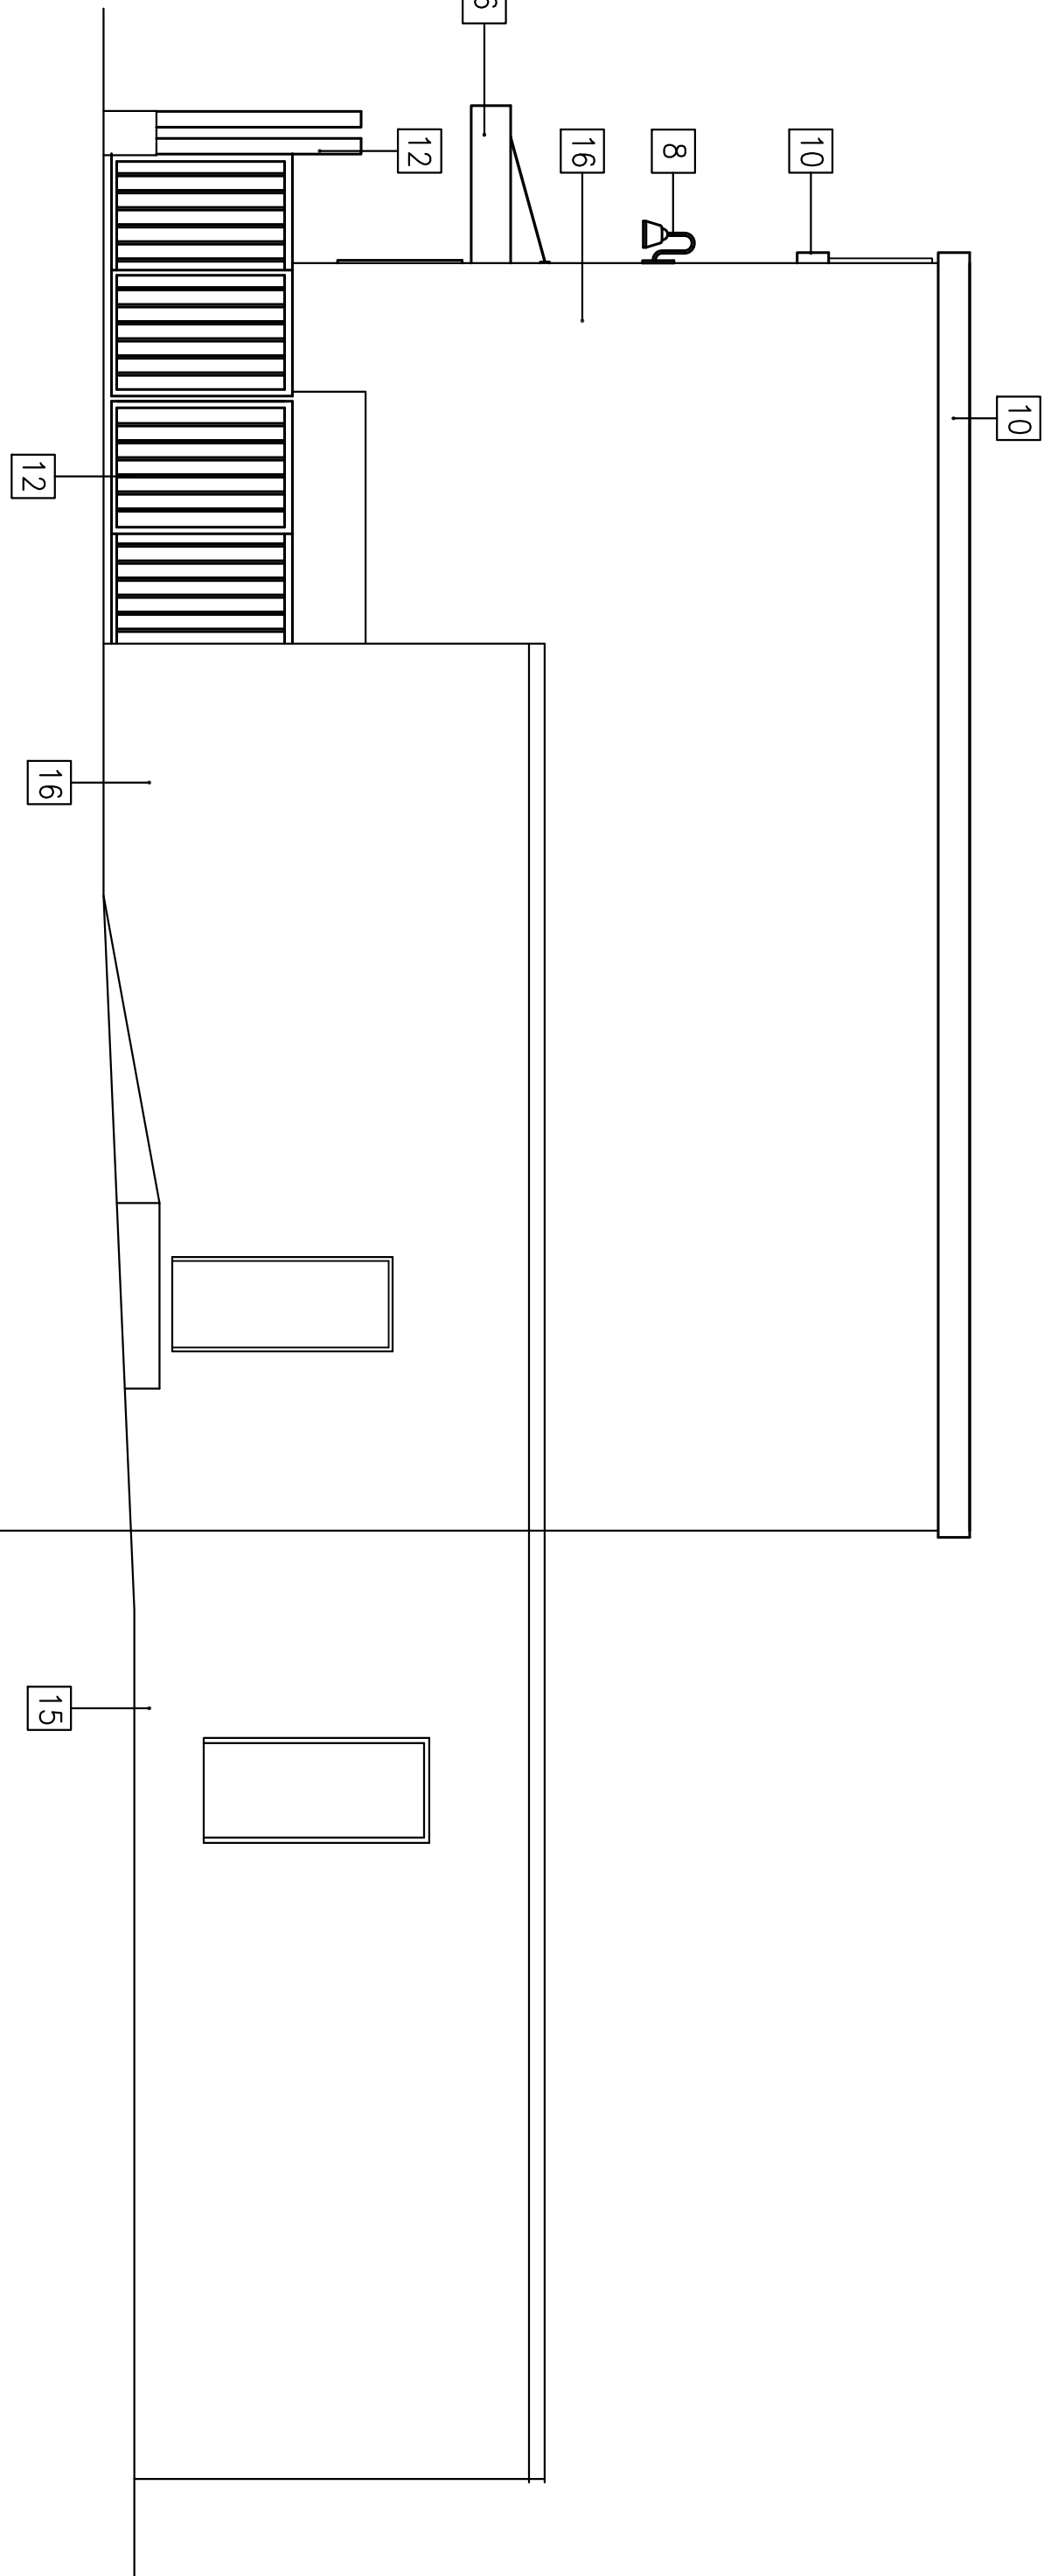

PROPOSED REAR (NORTH) ELEVATION

SCALE: 3/16" = 1'-0"

NEW EXTERIOR MATERIAL LEGEND

1	NICHIA FIBER CEMENT ARCHITECTURAL BLOCK MODERN SERIES TUSCAN AMP1818	5	NEW WINDOWS TO MATCH EXISTING WINDOWS	8	GOOSENECK LIGHT FIXTURE MAXXIMA ALUM-BLACK FINISH	12	METAL FRAME DUMPSTER ENCLOSURE WITH BAMBOO SLAT INSERTS POWDER COAT FINISH-BLACK	15	EXISTING BUSINESS NEXT DOOR LA CHIC BOUTIQUE NO WORK THIS AREA
2	EXISTING WINDOWS	6	"EYEBROW ACCENT" CANOPY & DOWNLIGHTING ALUM.-POWDER COAT FINISH SW 6258 (TRICORN BLACK)	9	SIGNAGE-HORIZONTAL ALUMINUM COPING SW 6258 (TRICORN BLACK)	13	DECORATIVE RAILING @ OUTDOOR DINING PATIO POWDER COAT FINISH-BLACK	16	EXISTING DRYWIT (EFS) TO REMAIN CLEAN AND PAINT SHERWIN WILLIAMS SW6116 SHERNETT GRASS
3	SOLAR PANELS	7	WALL SCONCE NOVUS ARMOR 47" ALUM-BLACK	10	METAL DOOR SW 6258 (TRICORN BLACK)	14	NICHIA FIBER CEMENT ARCHITECTURAL BLOCK MOCHA		
4	EXTERIOR DOOR TO REMAIN			11					