



## EAST ELEVATION

SCALE: 1/4"=1'-0"

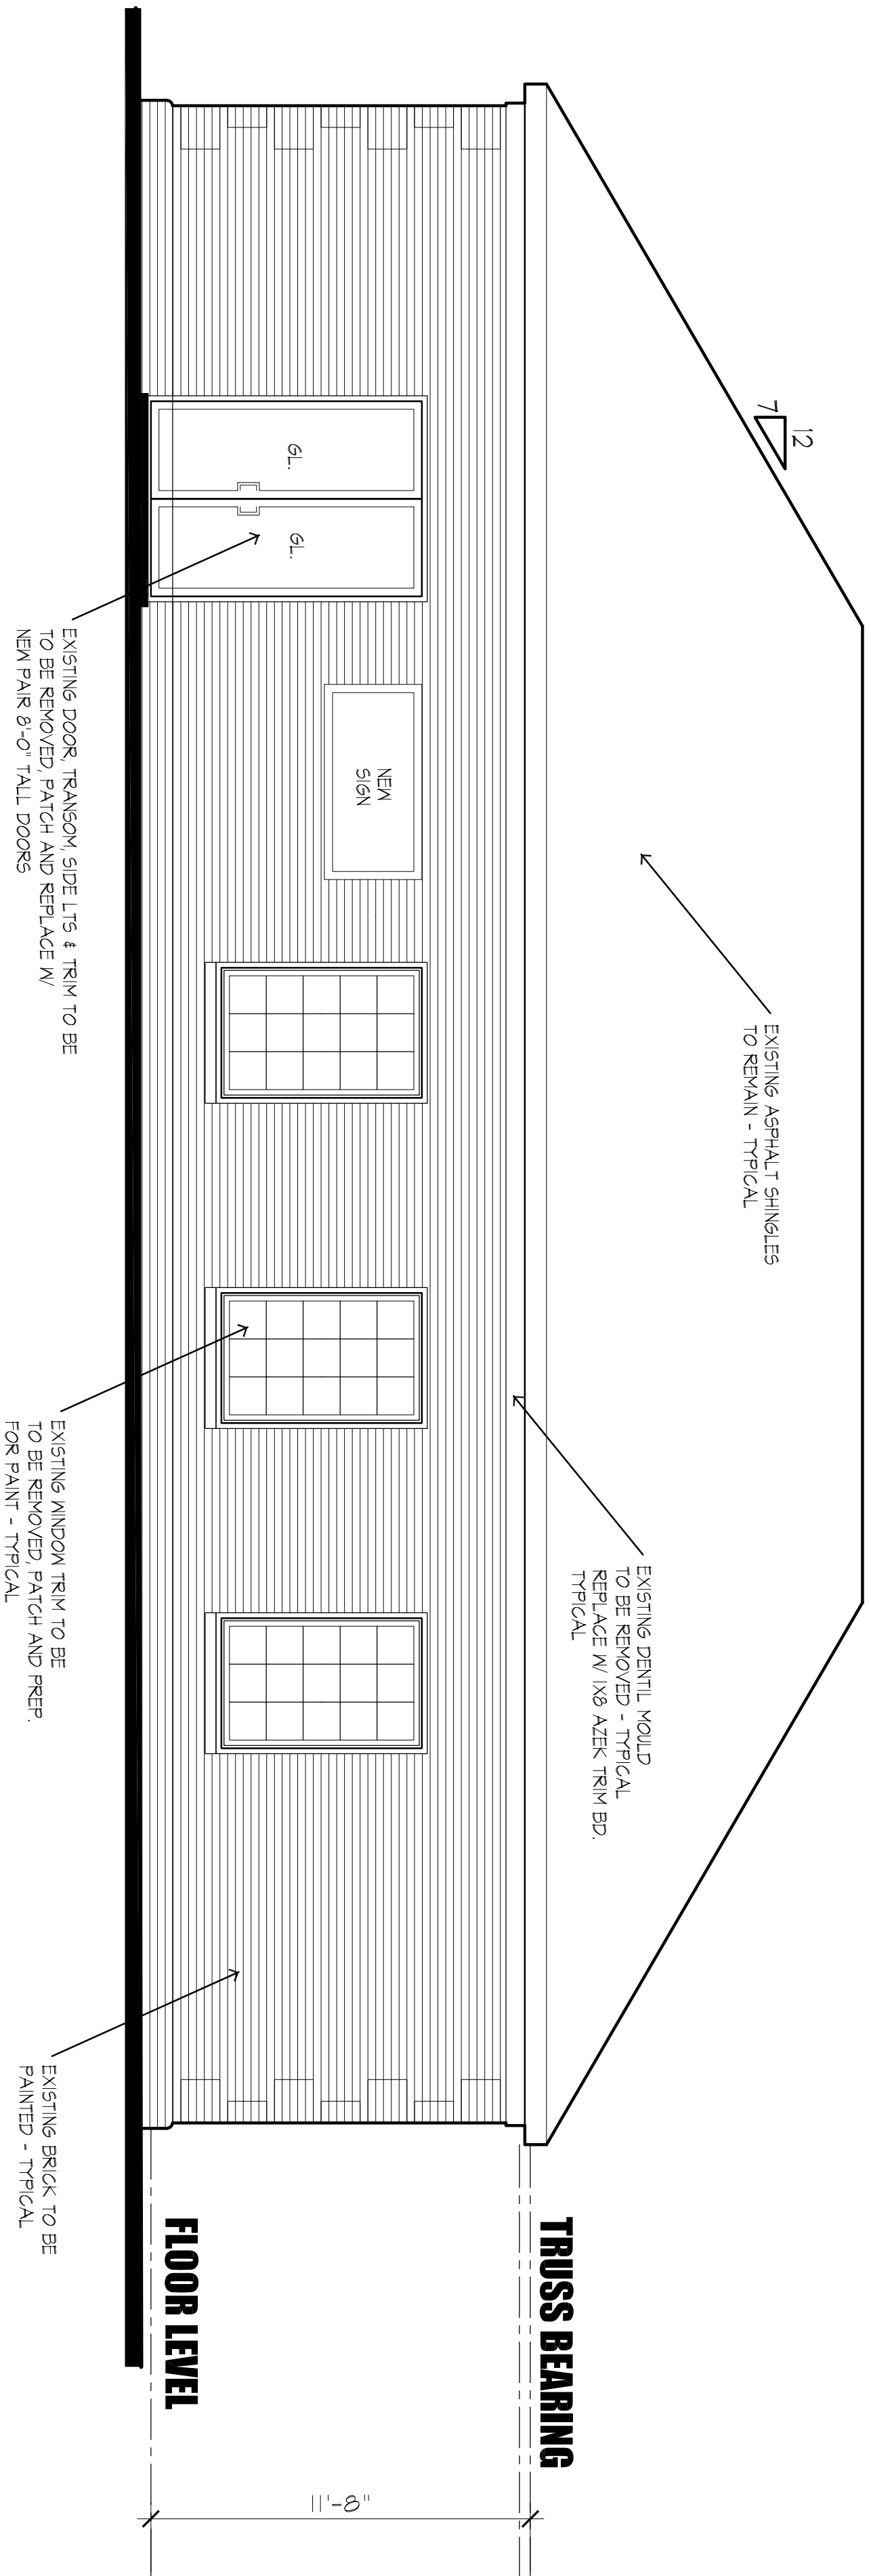


## SOUTH ELEVATION

SCALE: 1/4"=1'-0"

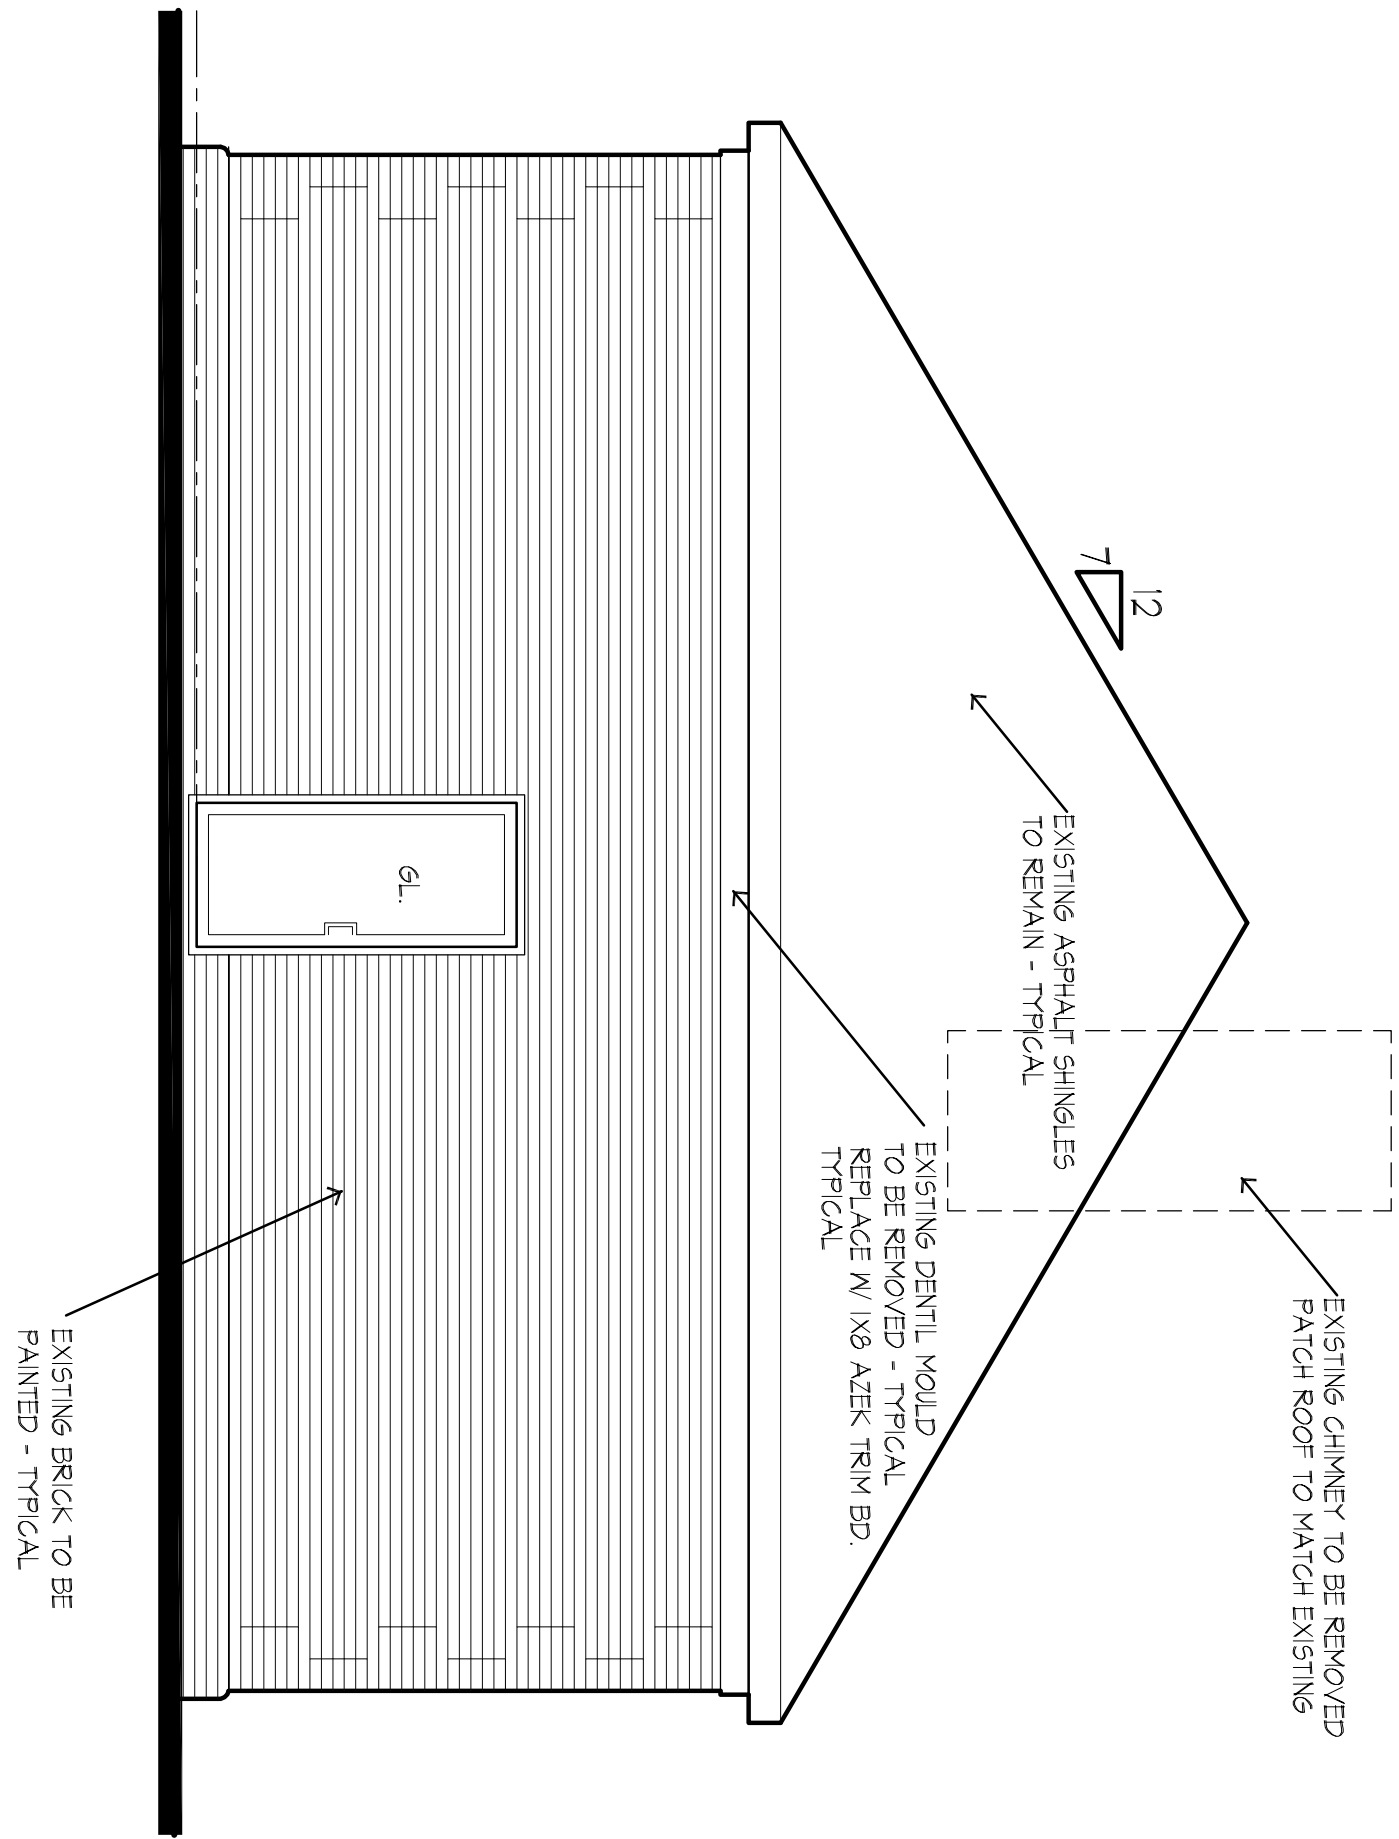

## WEST ELEVATION


SCALE: 1/4"=1'-0"

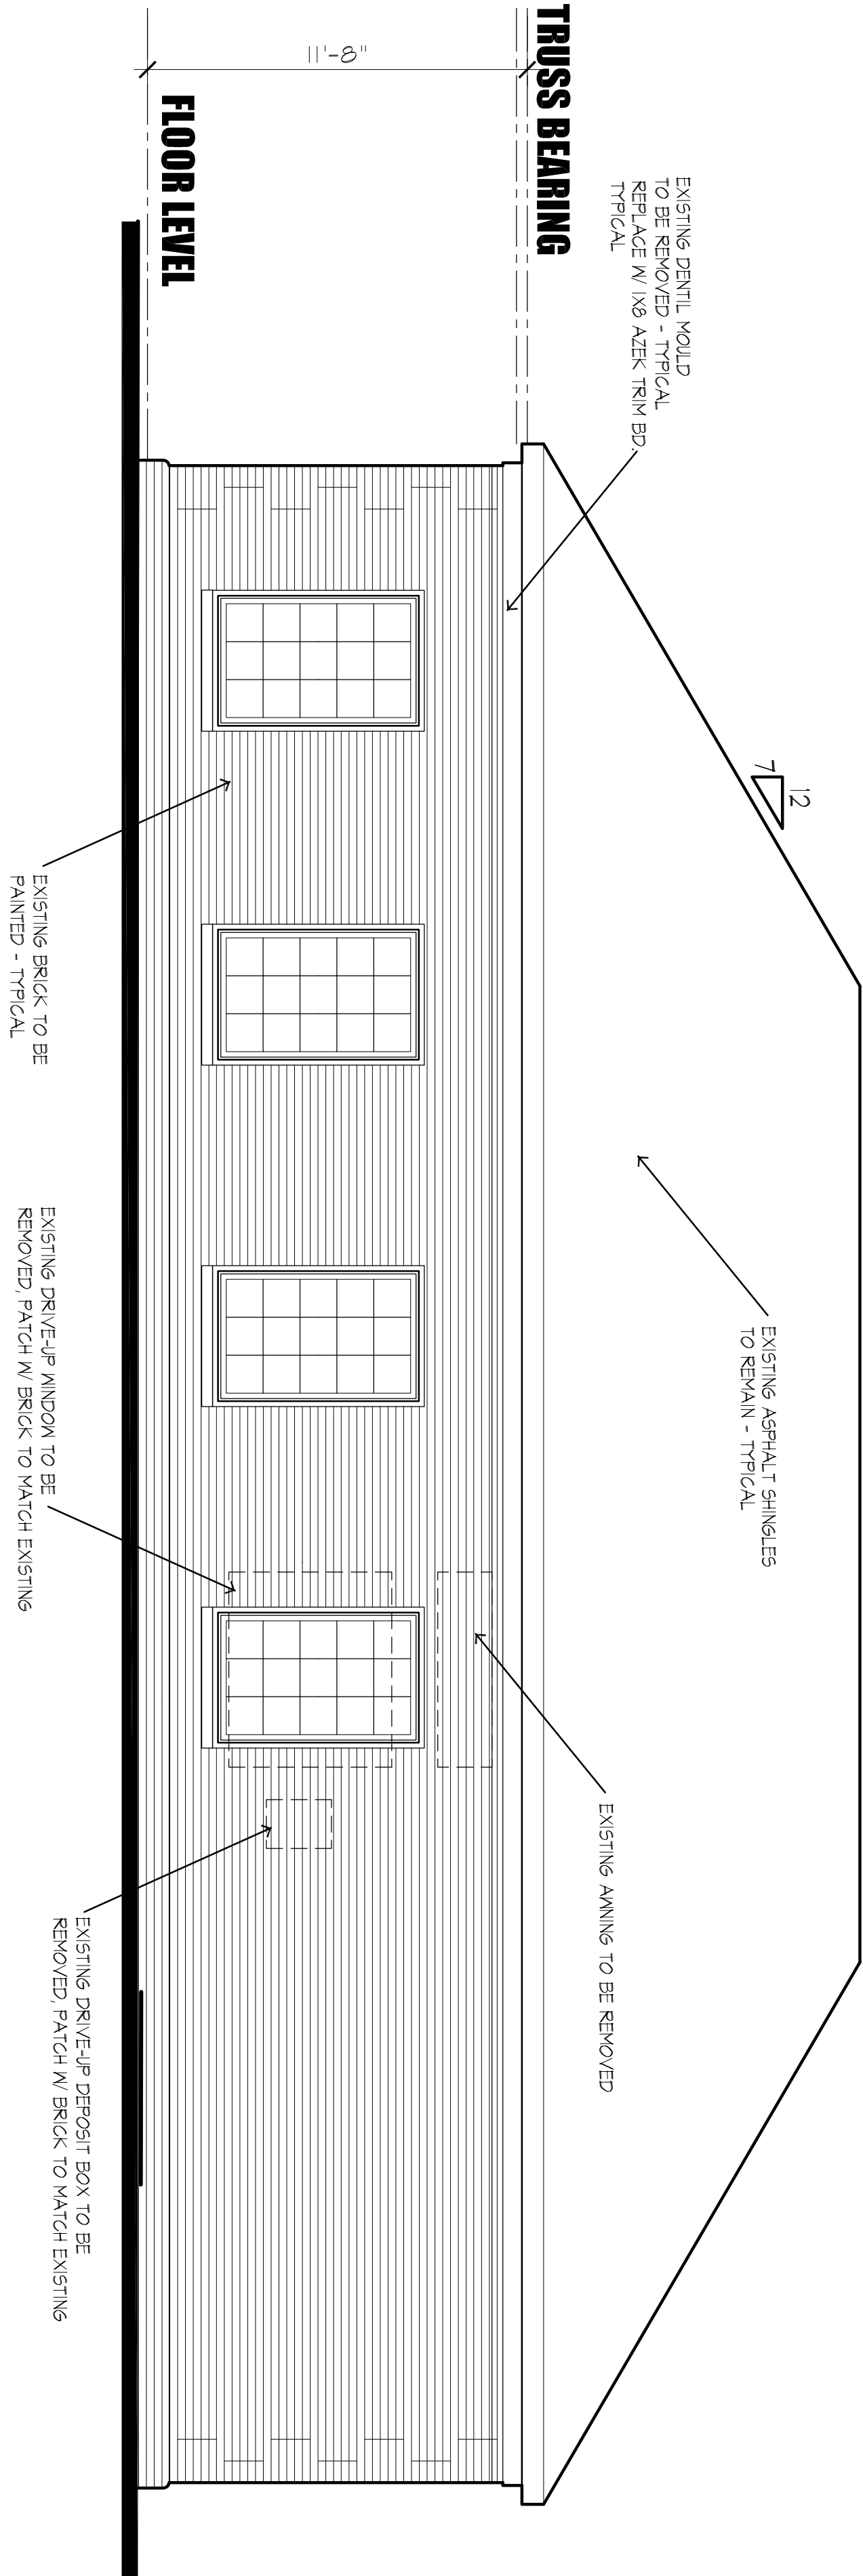

## NORTH ELEVATION

SCALE: 1/4"=1'-0"

Submission	Preliminary	
Date	April 3, 2024	
Scale	1/8" = 1'-0"	
Sheet Name	Elevations	
Sheet	A-2	

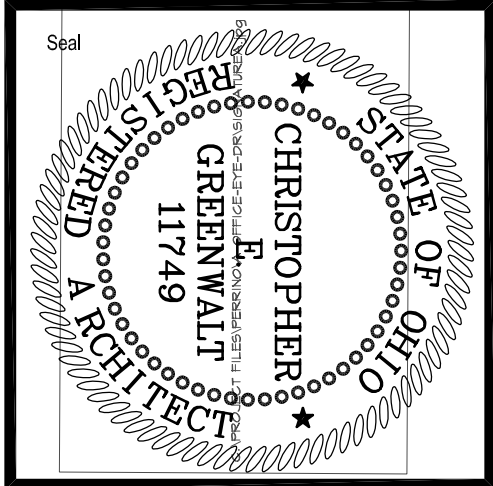

Revisions			General Notes	
No.	Revision/Issue	Date		

Project Name	<b>A New Hair Salon for Haley Delzani</b>	
20000 Detroit Rd.	Rocky River, Ohio	

