


ROCKY RIVER LITTLE LEAGUE CONCESSION STAND

SCOPE OF WORK:
NEW 750 SF, 1 STORY CONCESSION STAND
TO REPLACE EXISTING. FOR SEASONAL
USE MAY-JULY

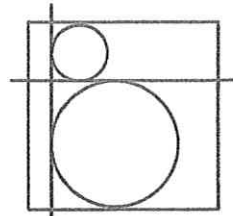

BRANDT
ARCHITECTURE, LLC


2220 Wooster Rd.
Rocky River, OH 44116
440-865-1824
brandtarchitecture.com

2/1/2023 PLANNING

ROCKY RIVER LITTLE LEAGUE
CONCESSION STAND
21600 CENTER RIDGE RD.
ROCKY RIVER, OHIO 44116

TITLE
SHEET


T-1

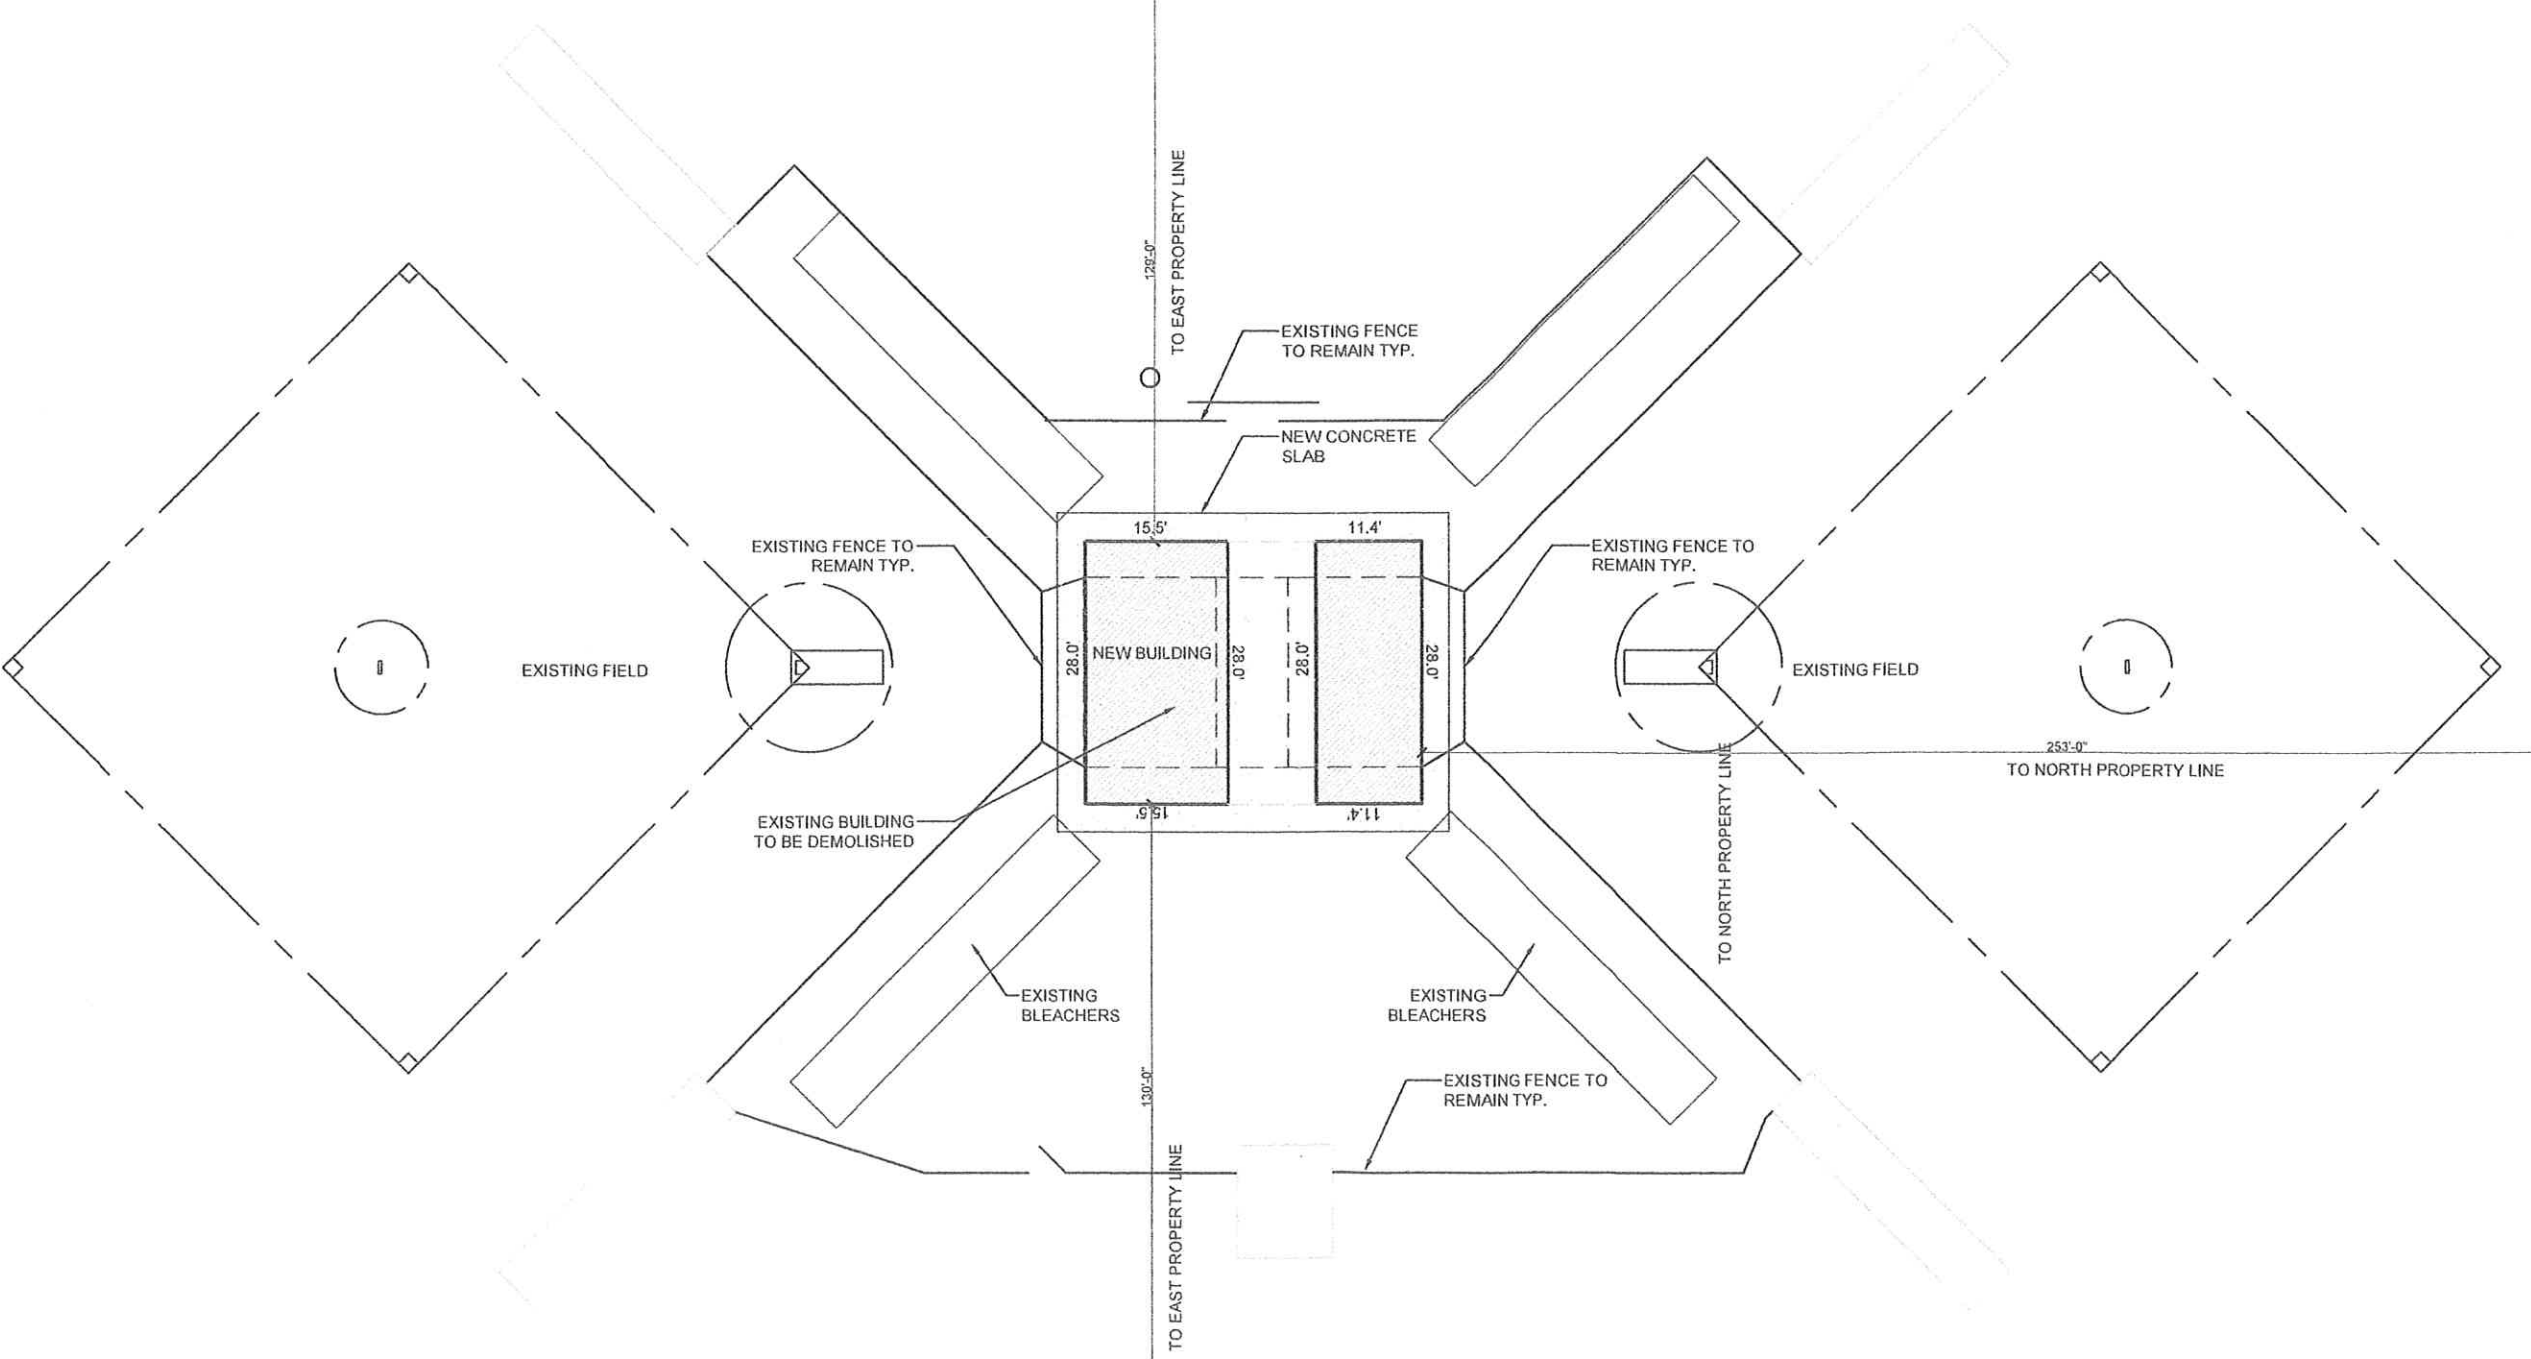

1
T-1

SITE PLAN
SCALE: 1" = 20'-0"




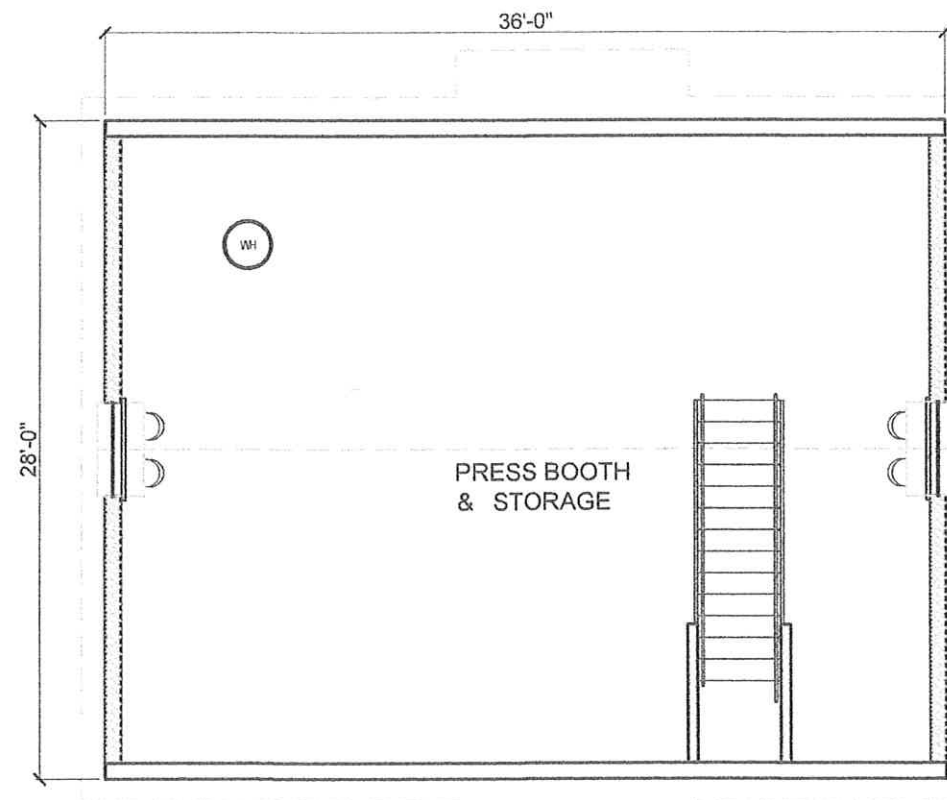

3
A-1

SECOND FLOOR


SCALE: 1/8" = 1'-0"

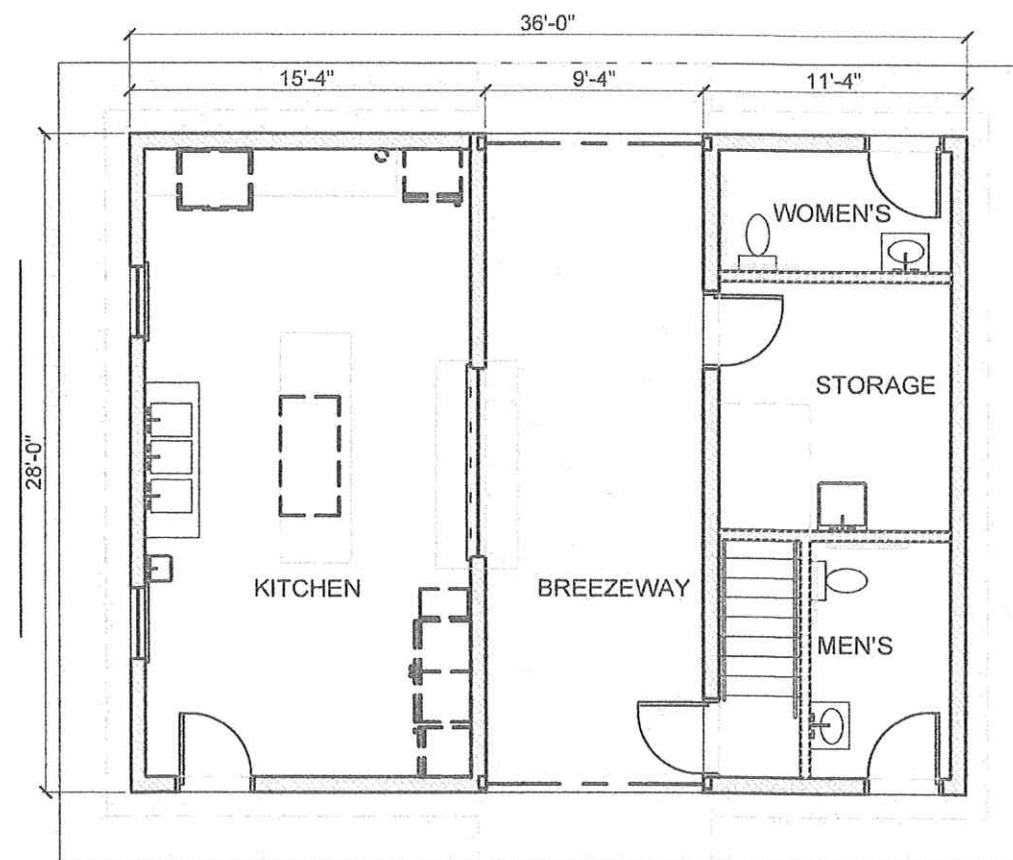

2
A-1

FIRST FLOOR

SCALE: 1/8" = 1'-0"

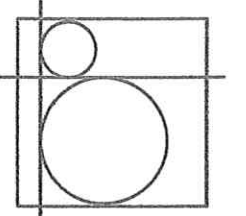

BRANDT
ARCHITECTURE, LLC


2220 Wooster Rd.
Rocky River, OH 44116
440-865-1824
brandtarchitecture.com

2/1/2023 PLANNING


ROCKY RIVER LITTLE LEAGUE
CONCESSION STAND
21600 CENTER RIDGE RD.
ROCKY RIVER, OHIO 44116

FLOOR
PLANS


A-1

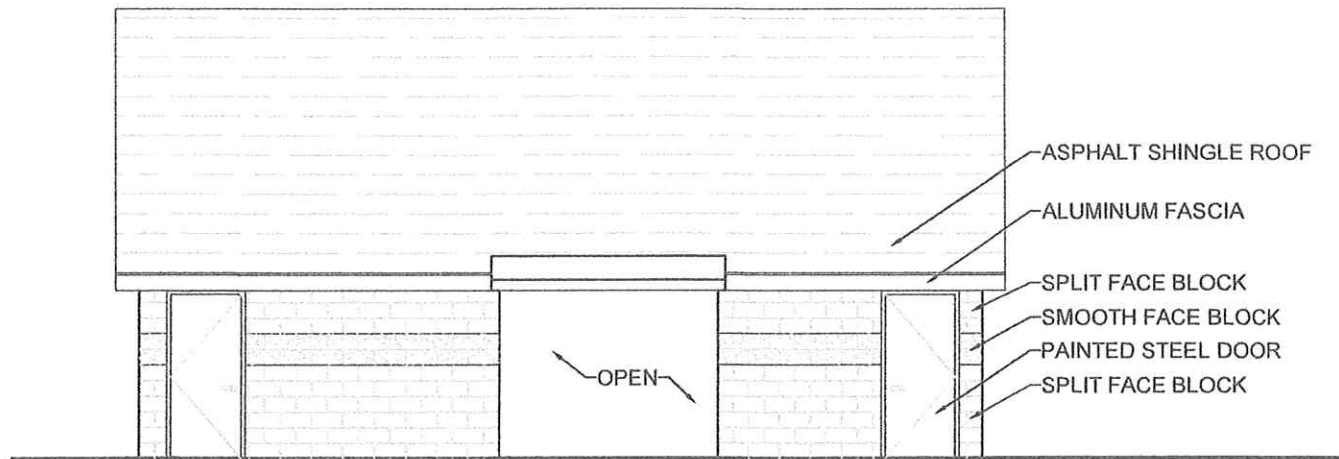


4
A-2
EAST ELEVATION
SCALE: 1/8" = 1'-0"

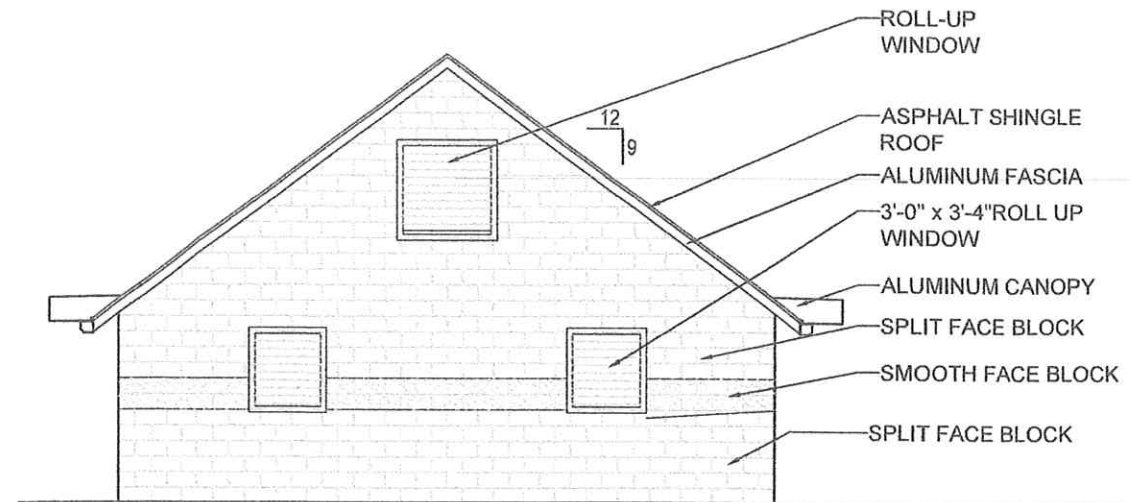


3
A-2
SOUTH ELEVATION
SCALE: 1/8" = 1'-0"

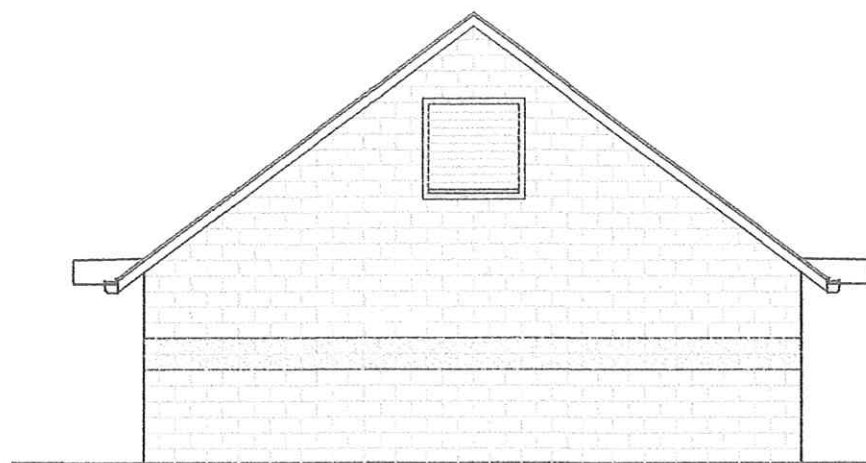

2
A-2
NORTH ELEVATION
SCALE: 1/8" = 1'-0"

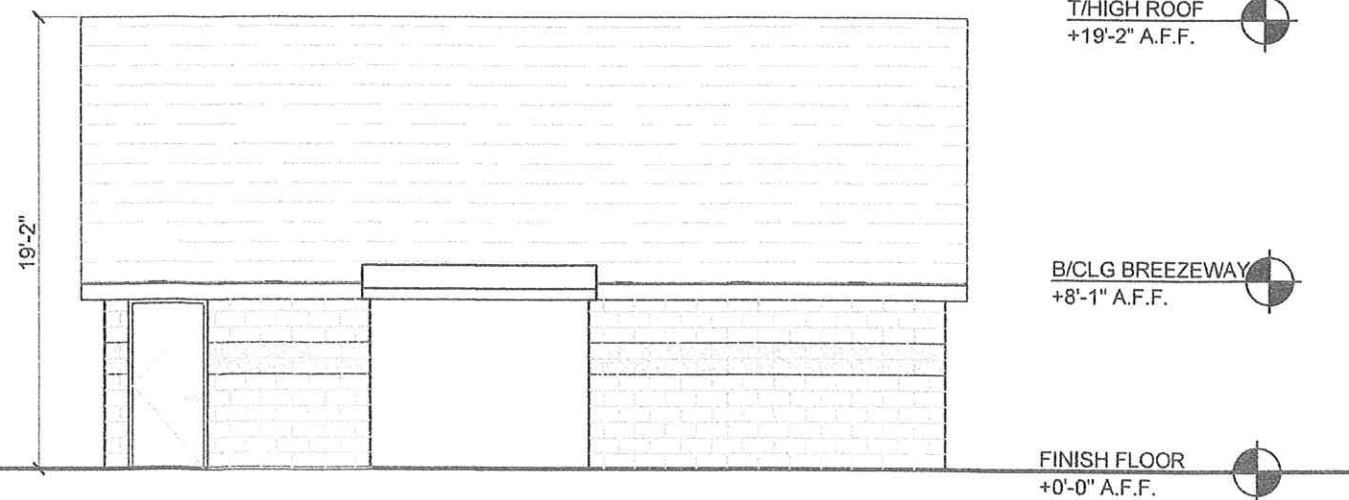

1
A-2
WEST ELEVATION
SCALE: 1/8" = 1'-0"

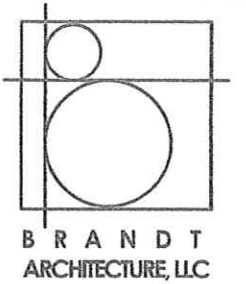


2220 Wooster Rd.
Rocky River, OH 44116
440-865-1824
brandtarchitecture.com

2/1/2023 PLANNING

ROCKY RIVER LITTLE LEAGUE
CONCESSION STAND
21600 CENTER RIDGE RD.
ROCKY RIVER, OHIO 44116

ELEVATIONS
A-2

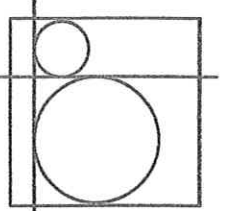

BRANDT
ARCHITECTURE, LLC


2220 Wooster Rd.
Rocky River, OH 44116
440-865-1824
brandtarchitecture.com

2/1/2023 PLANNING

ROCKY RIVER LITTLE LEAGUE
CONCESSION STAND
21600 CENTER RIDGE RD.
ROCKY RIVER, OHIO 44116

SECTION

A-3

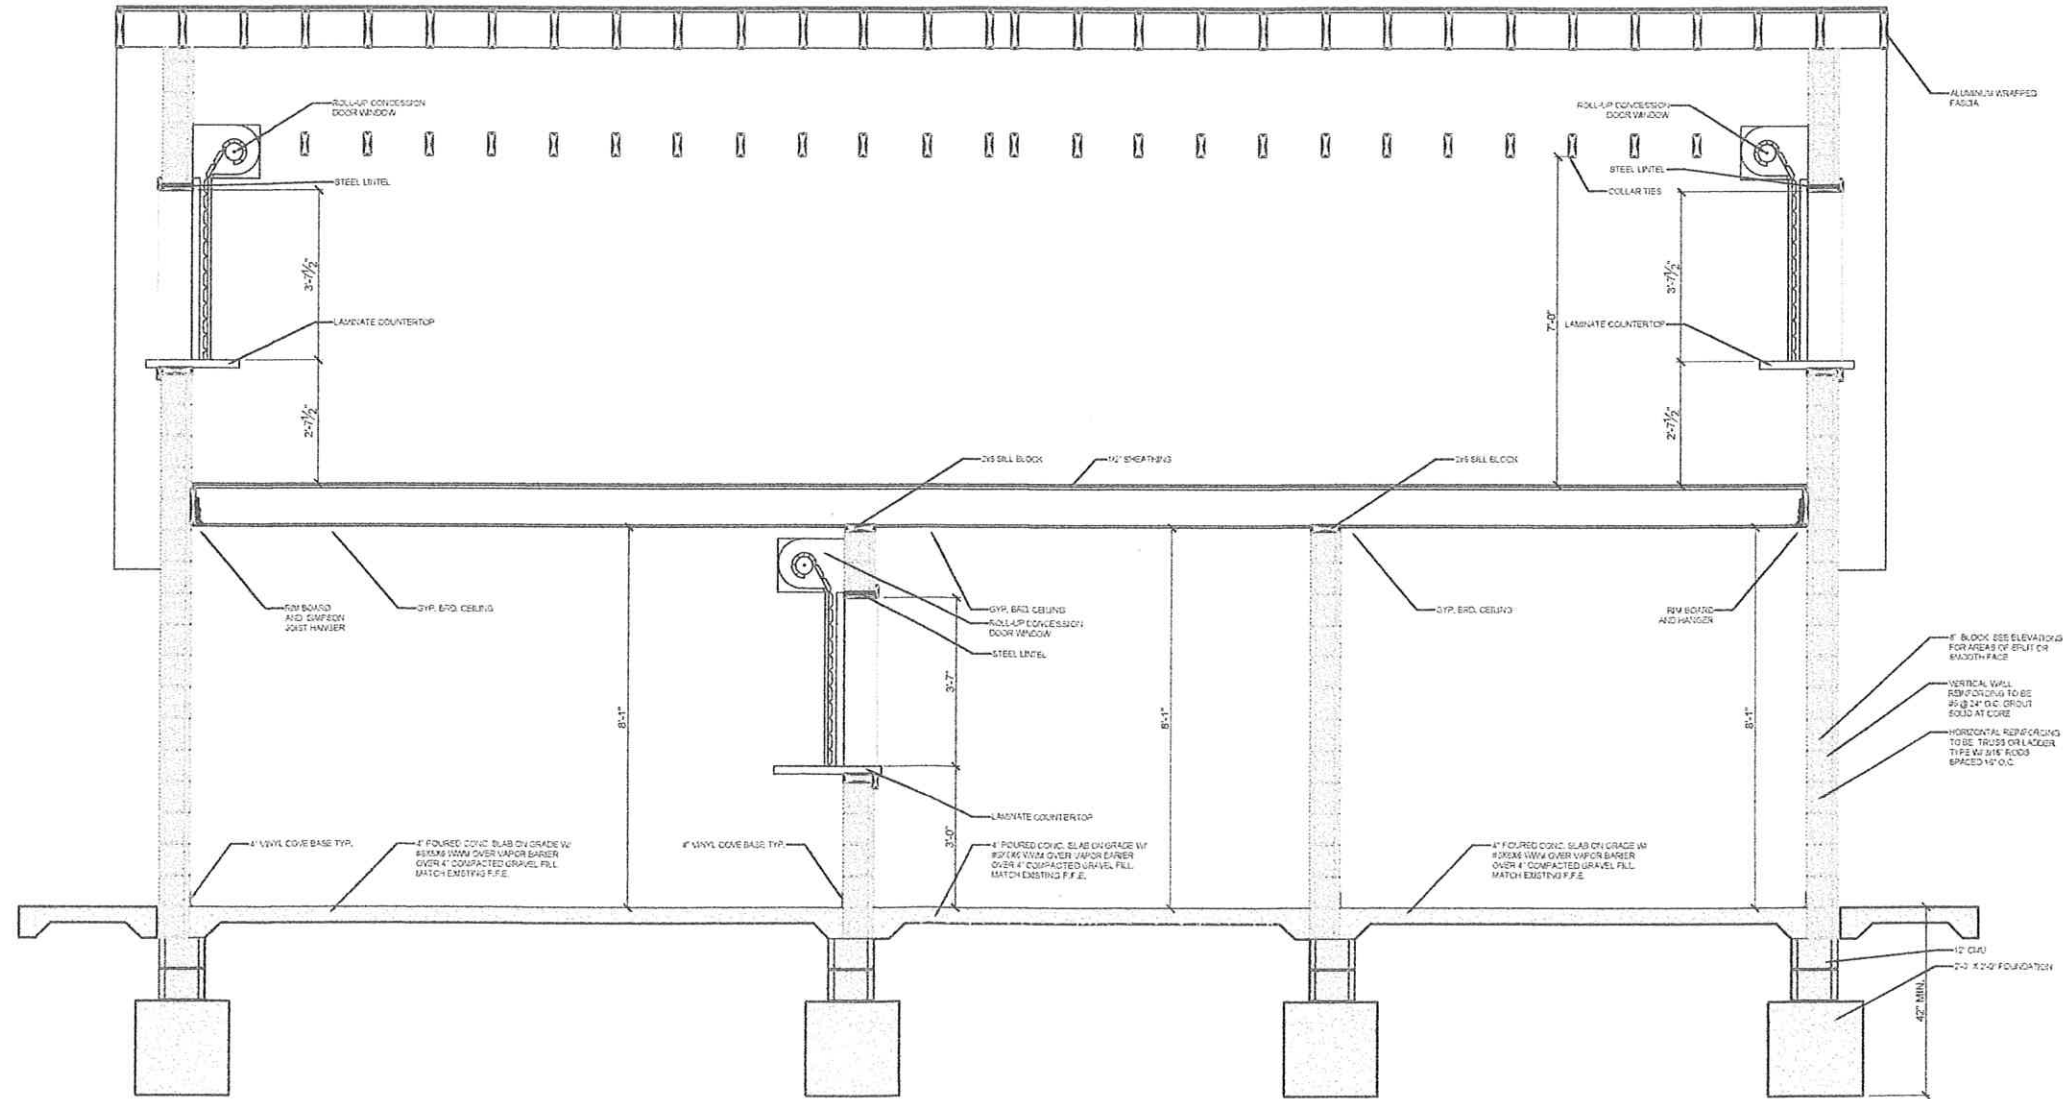

1
A-3 BUILDING SECTION
SCALE: 1/4" = 1'-0"